
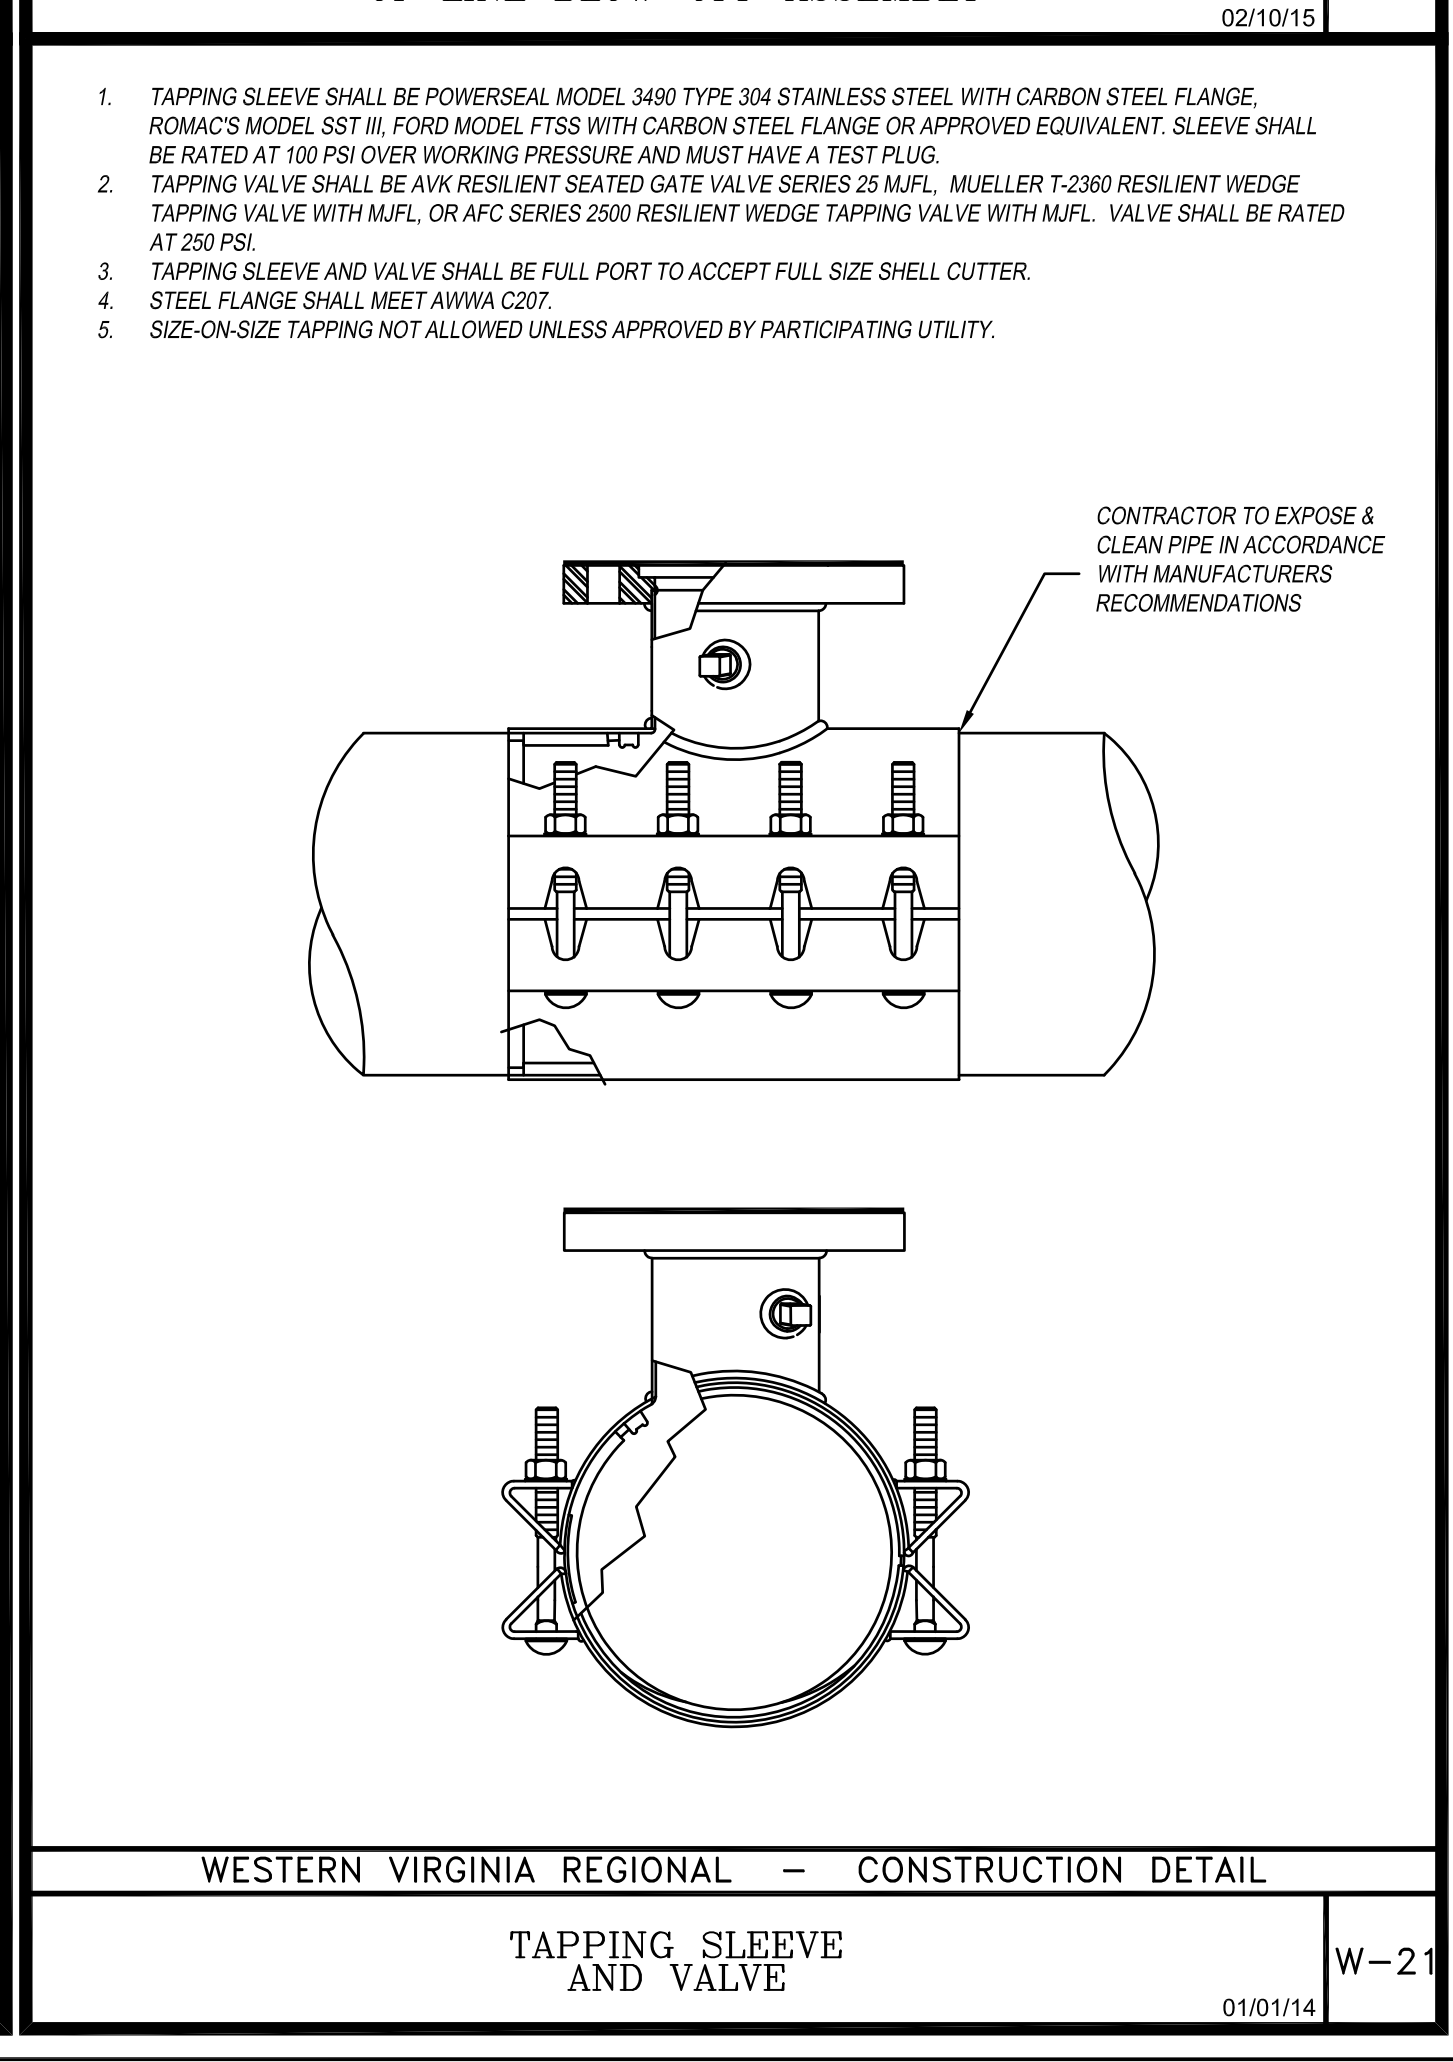
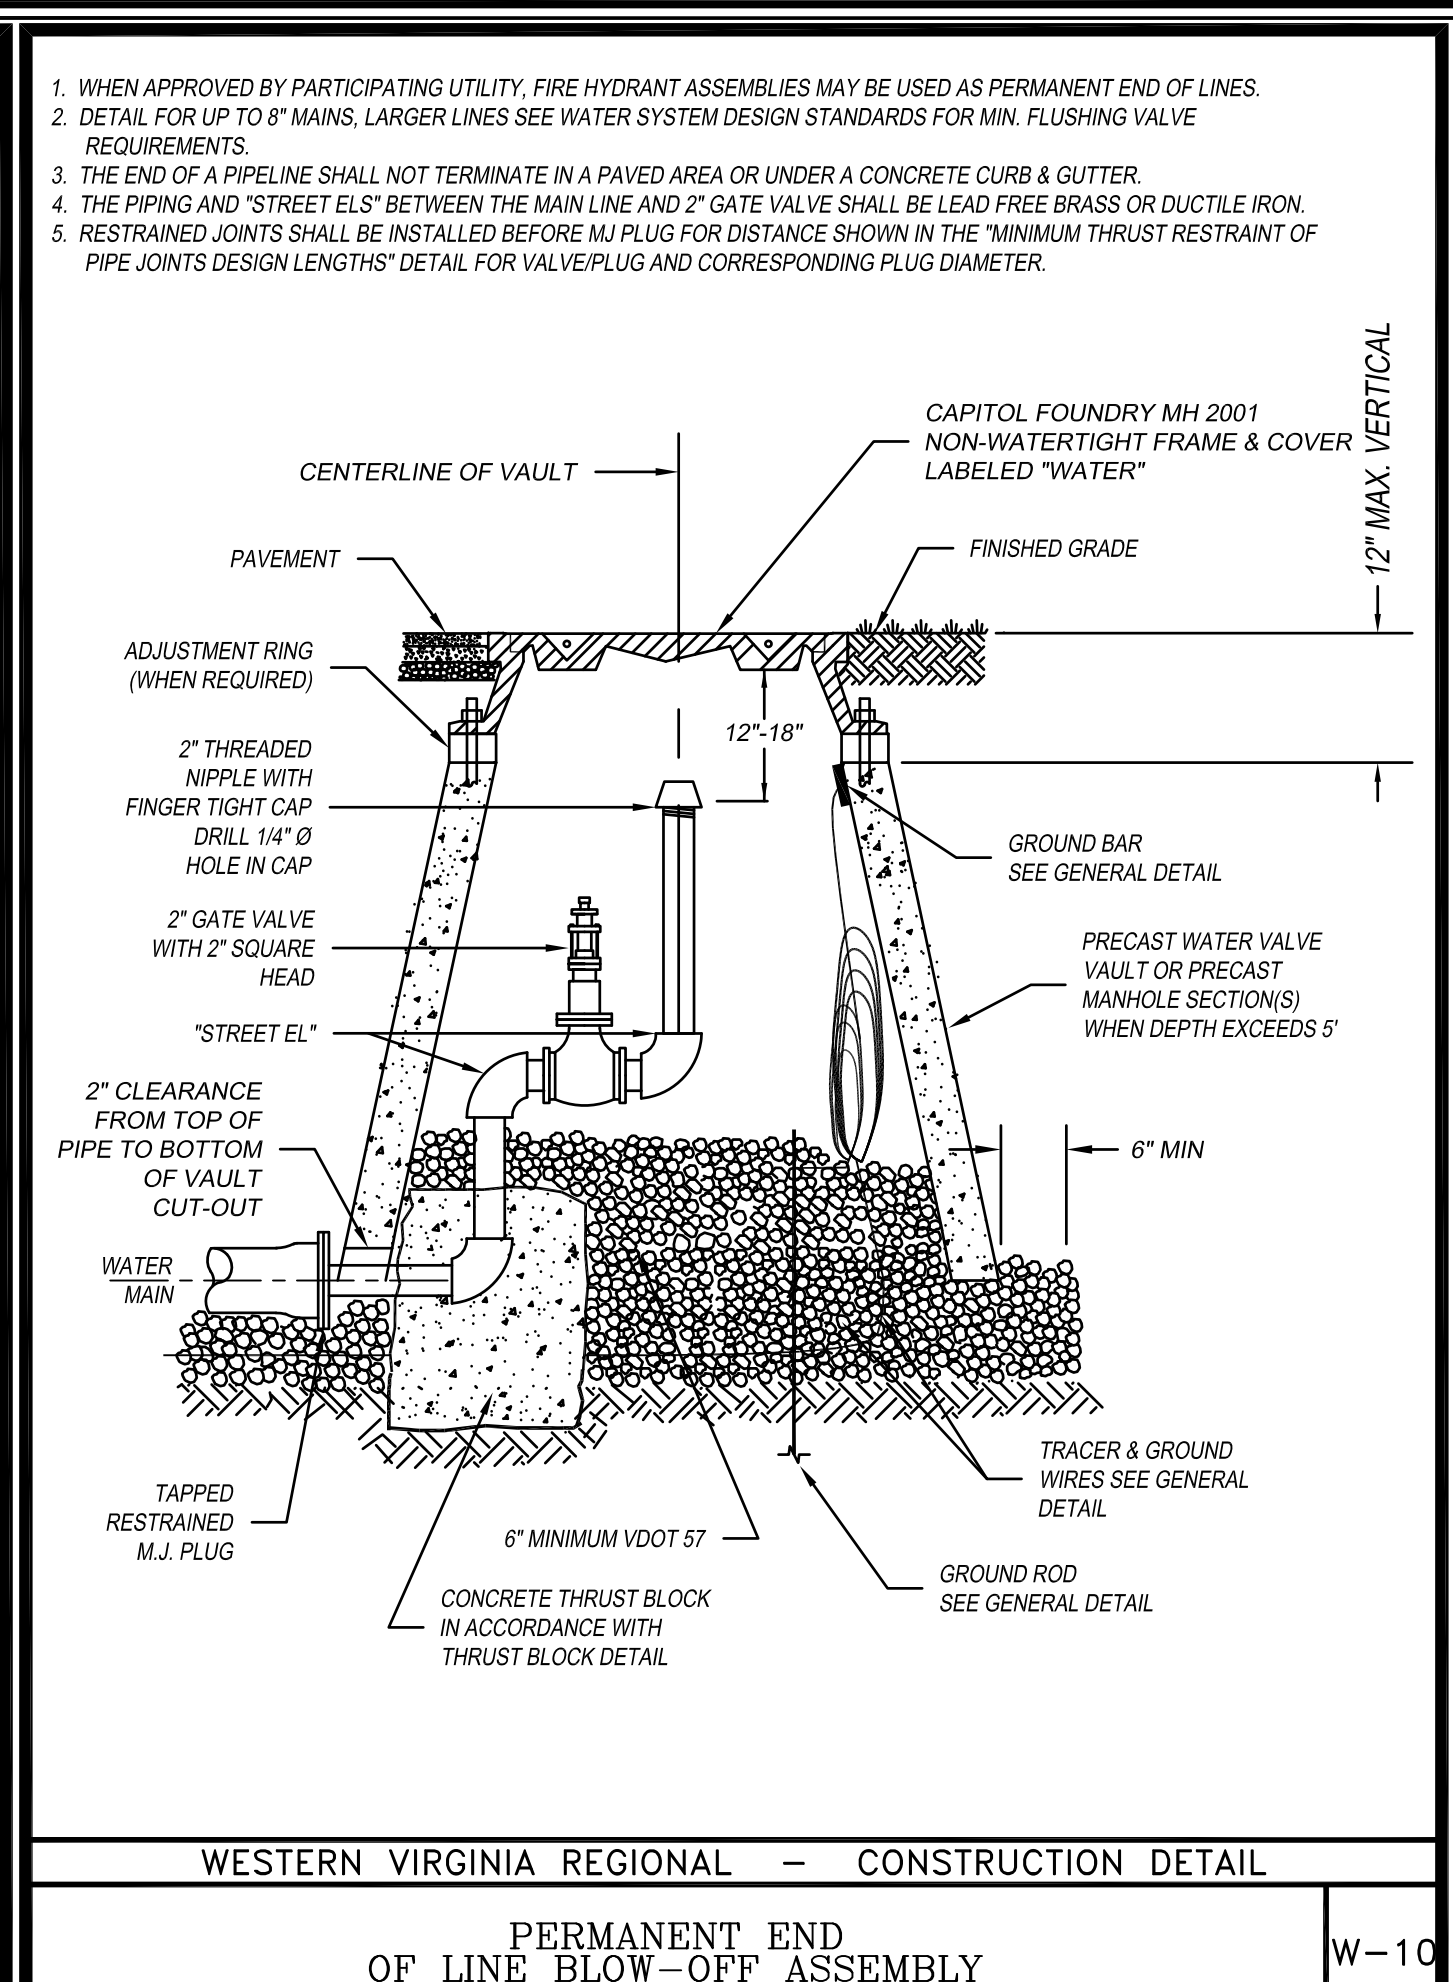
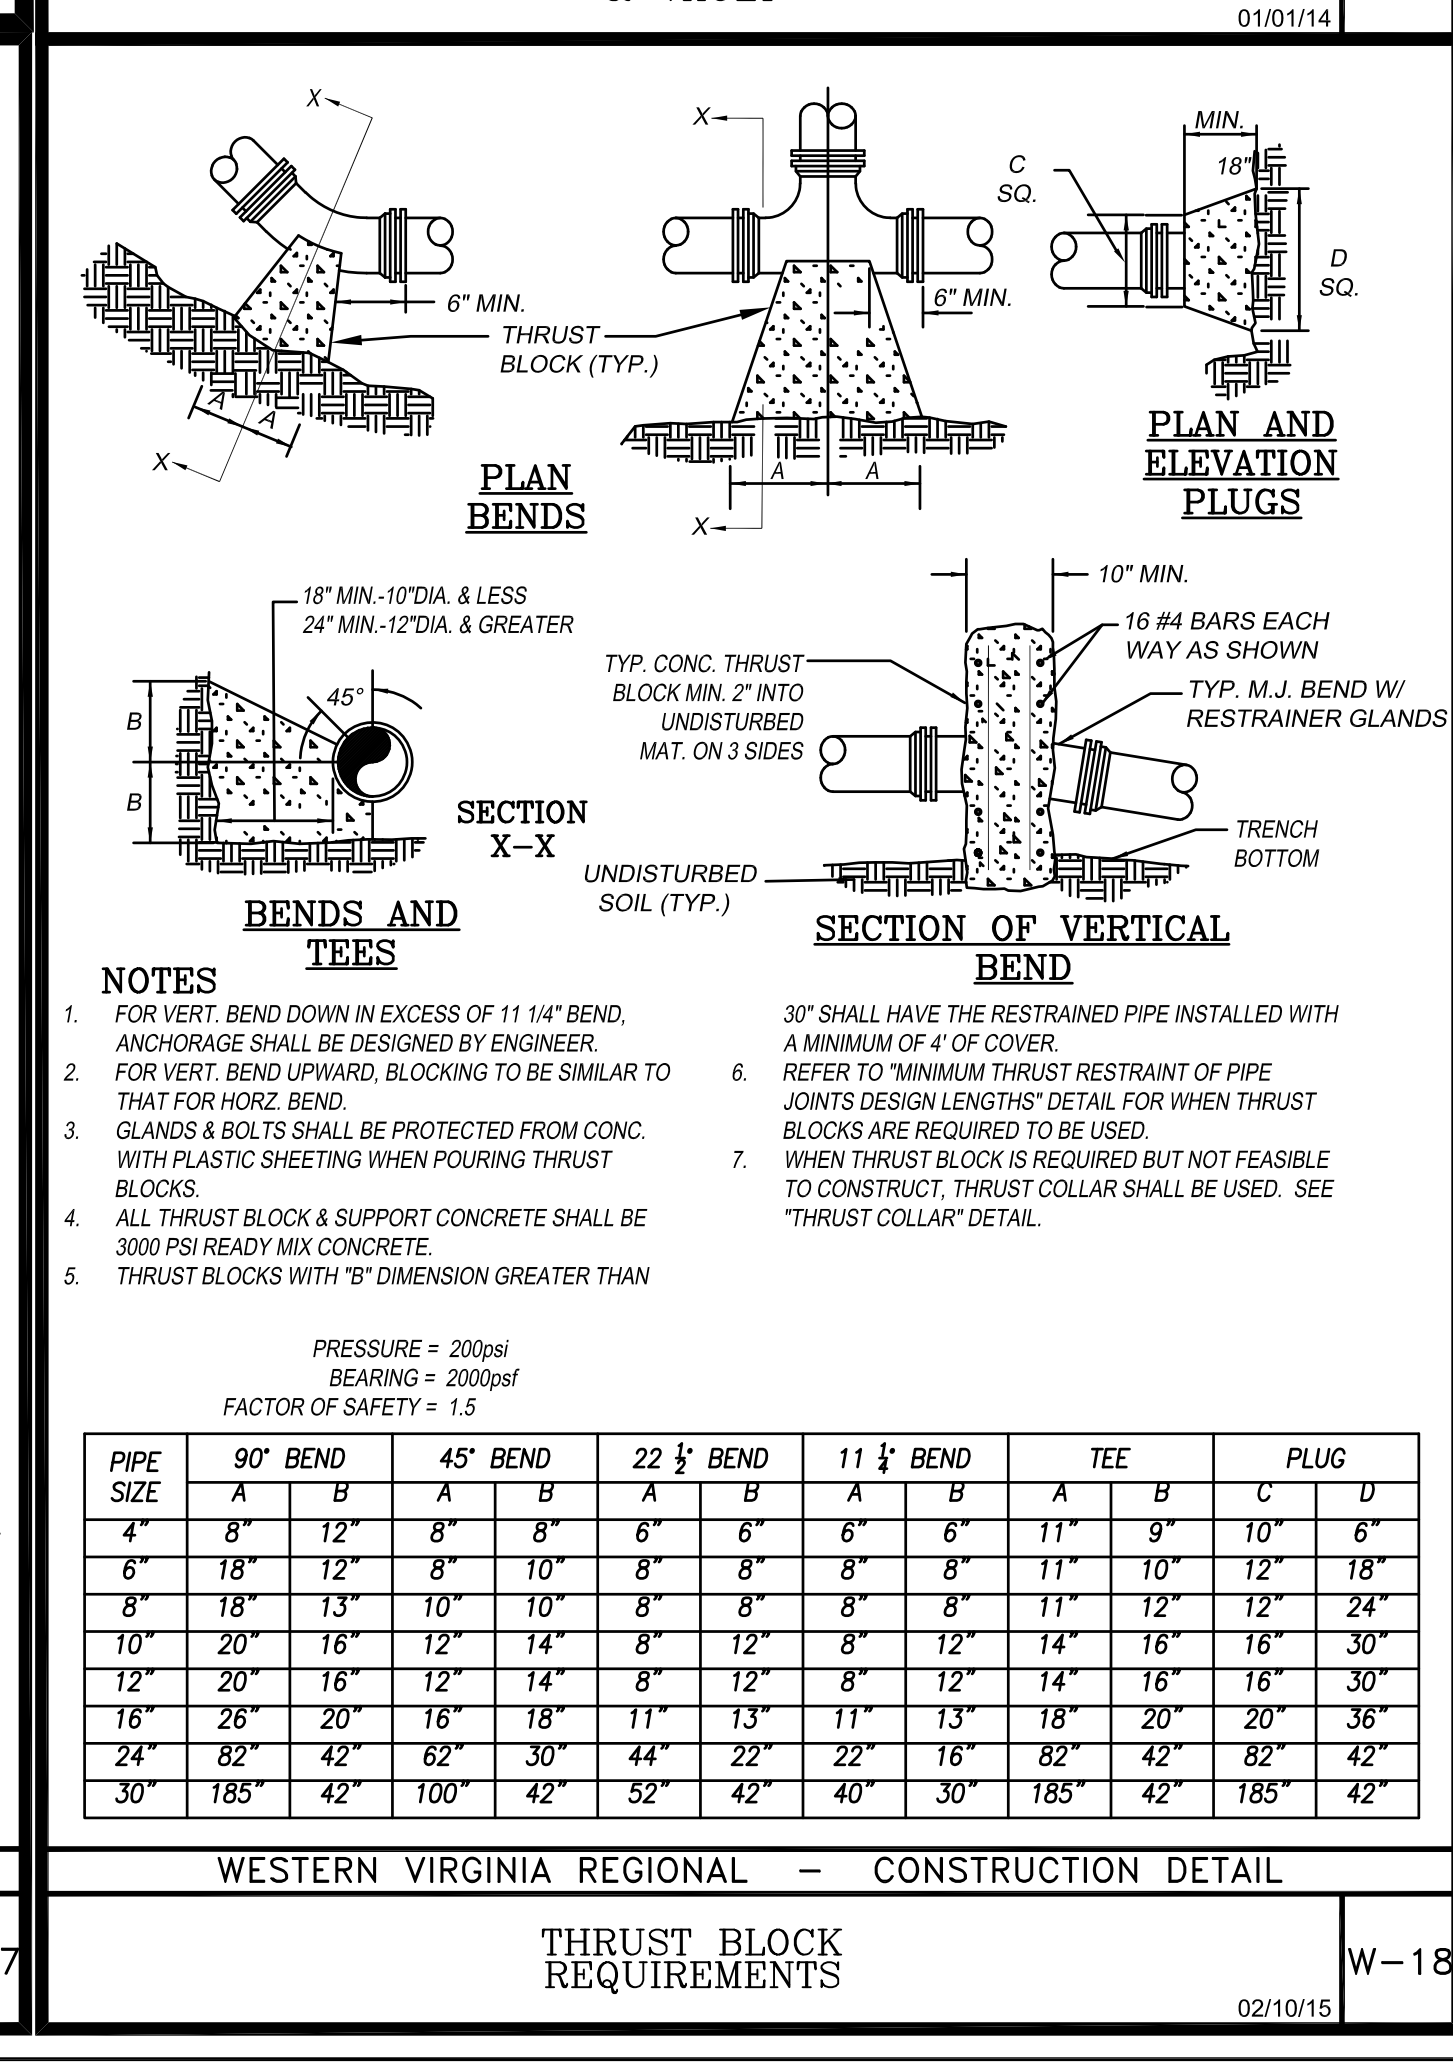
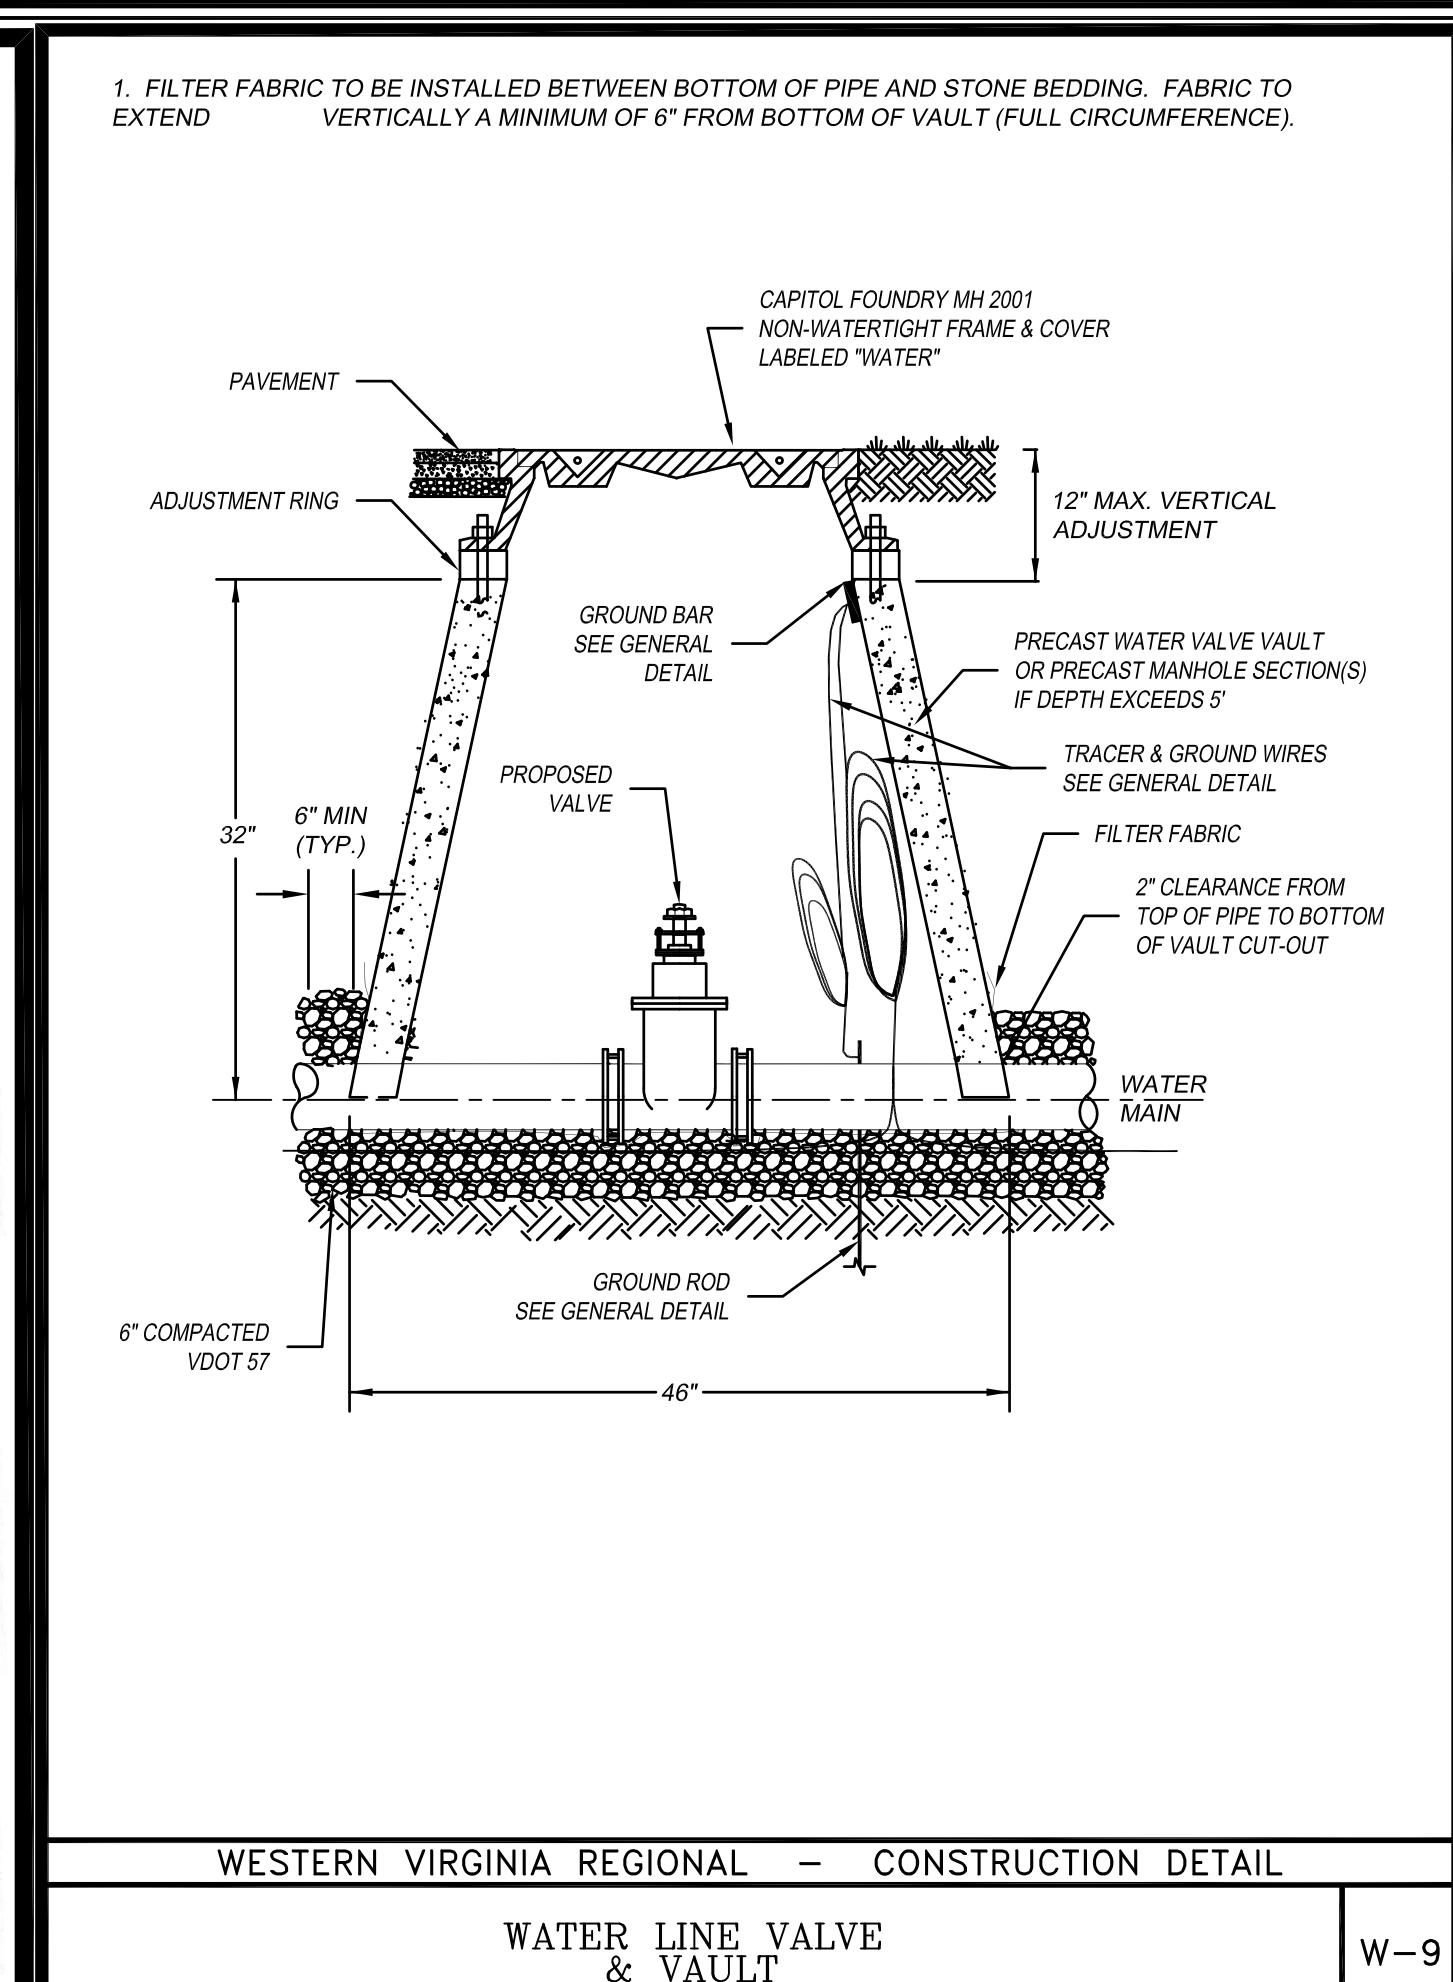
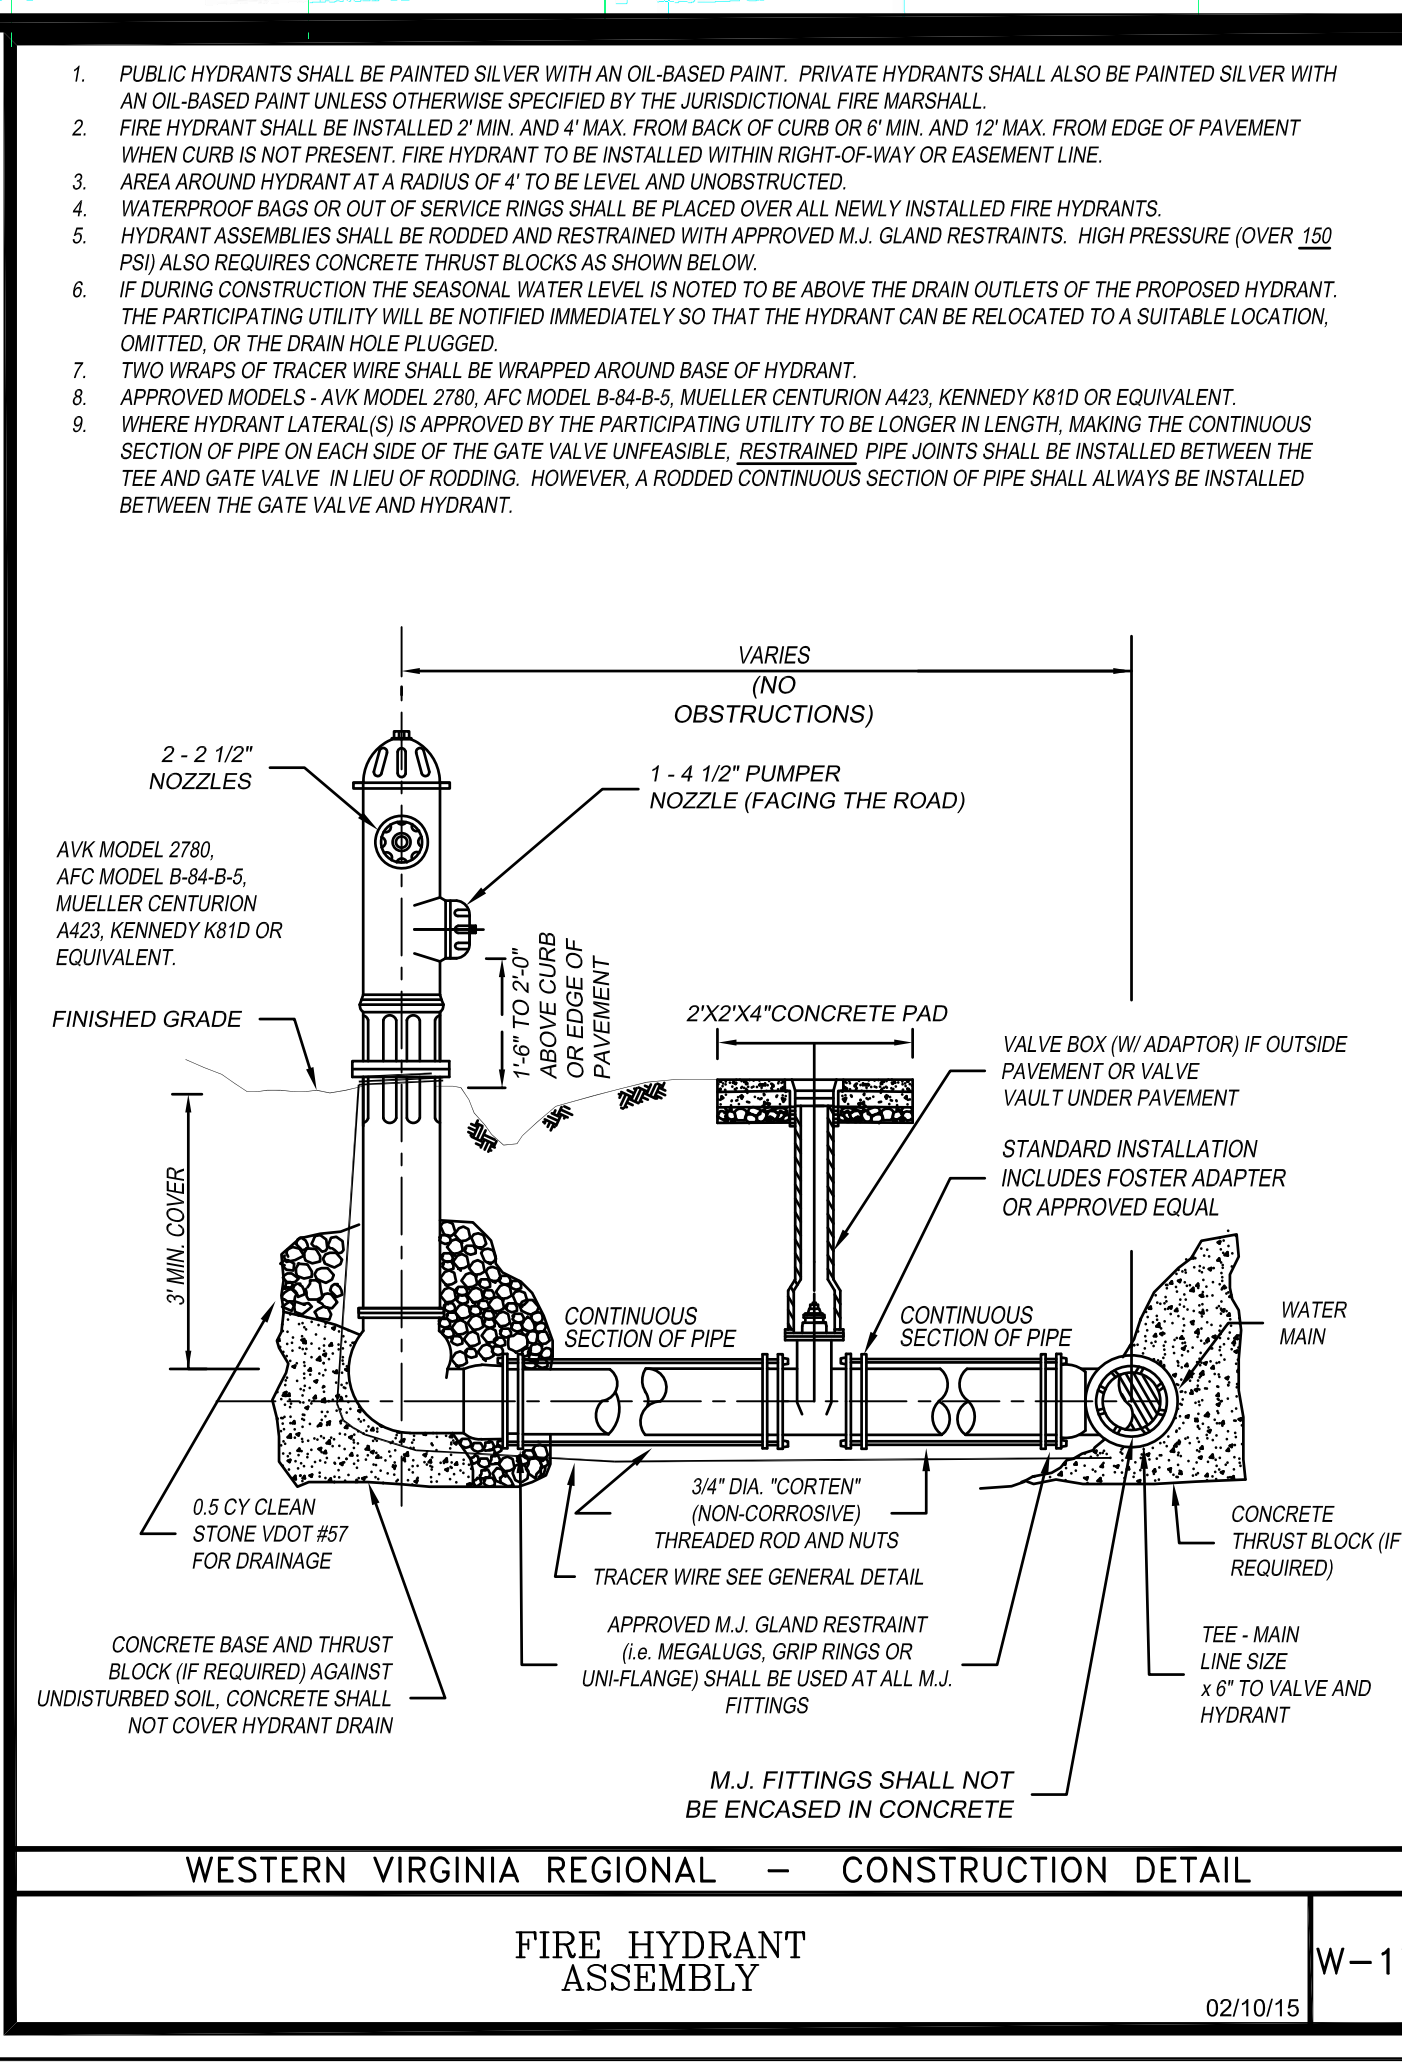
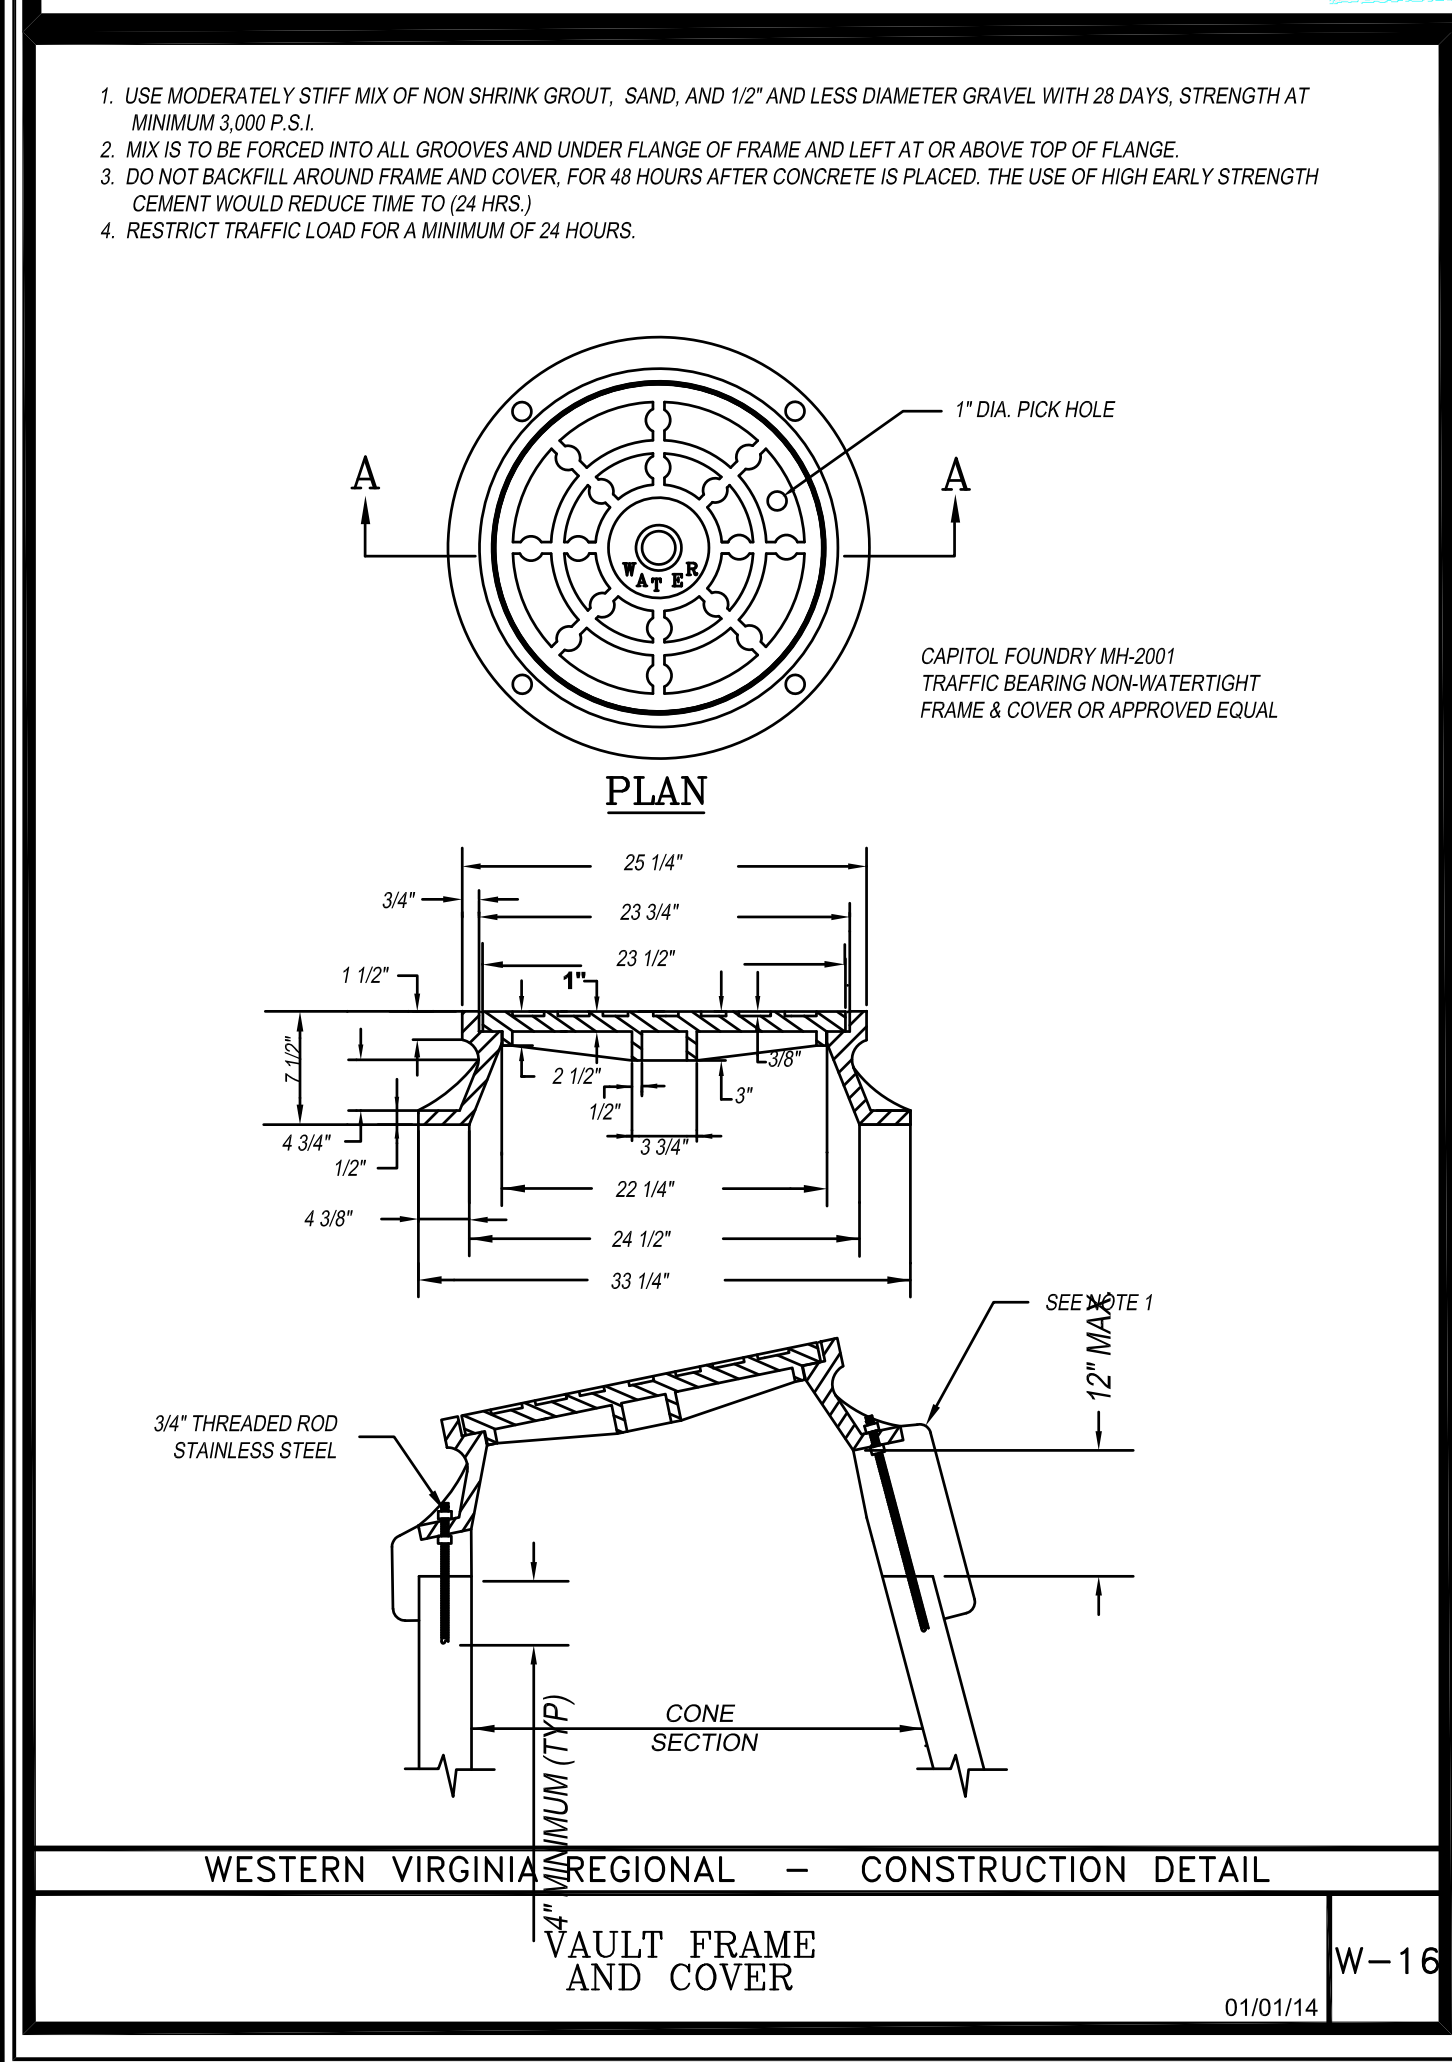


This document, together with the concepts and designs presented herein, is an instrument of service, is intended only for the specific purpose and client for which it was prepared. Reuse of and improper reliance on this document without written authorization and adaptation by Engineering Concepts, Inc. shall be without liability to Engineering Concepts, Inc.

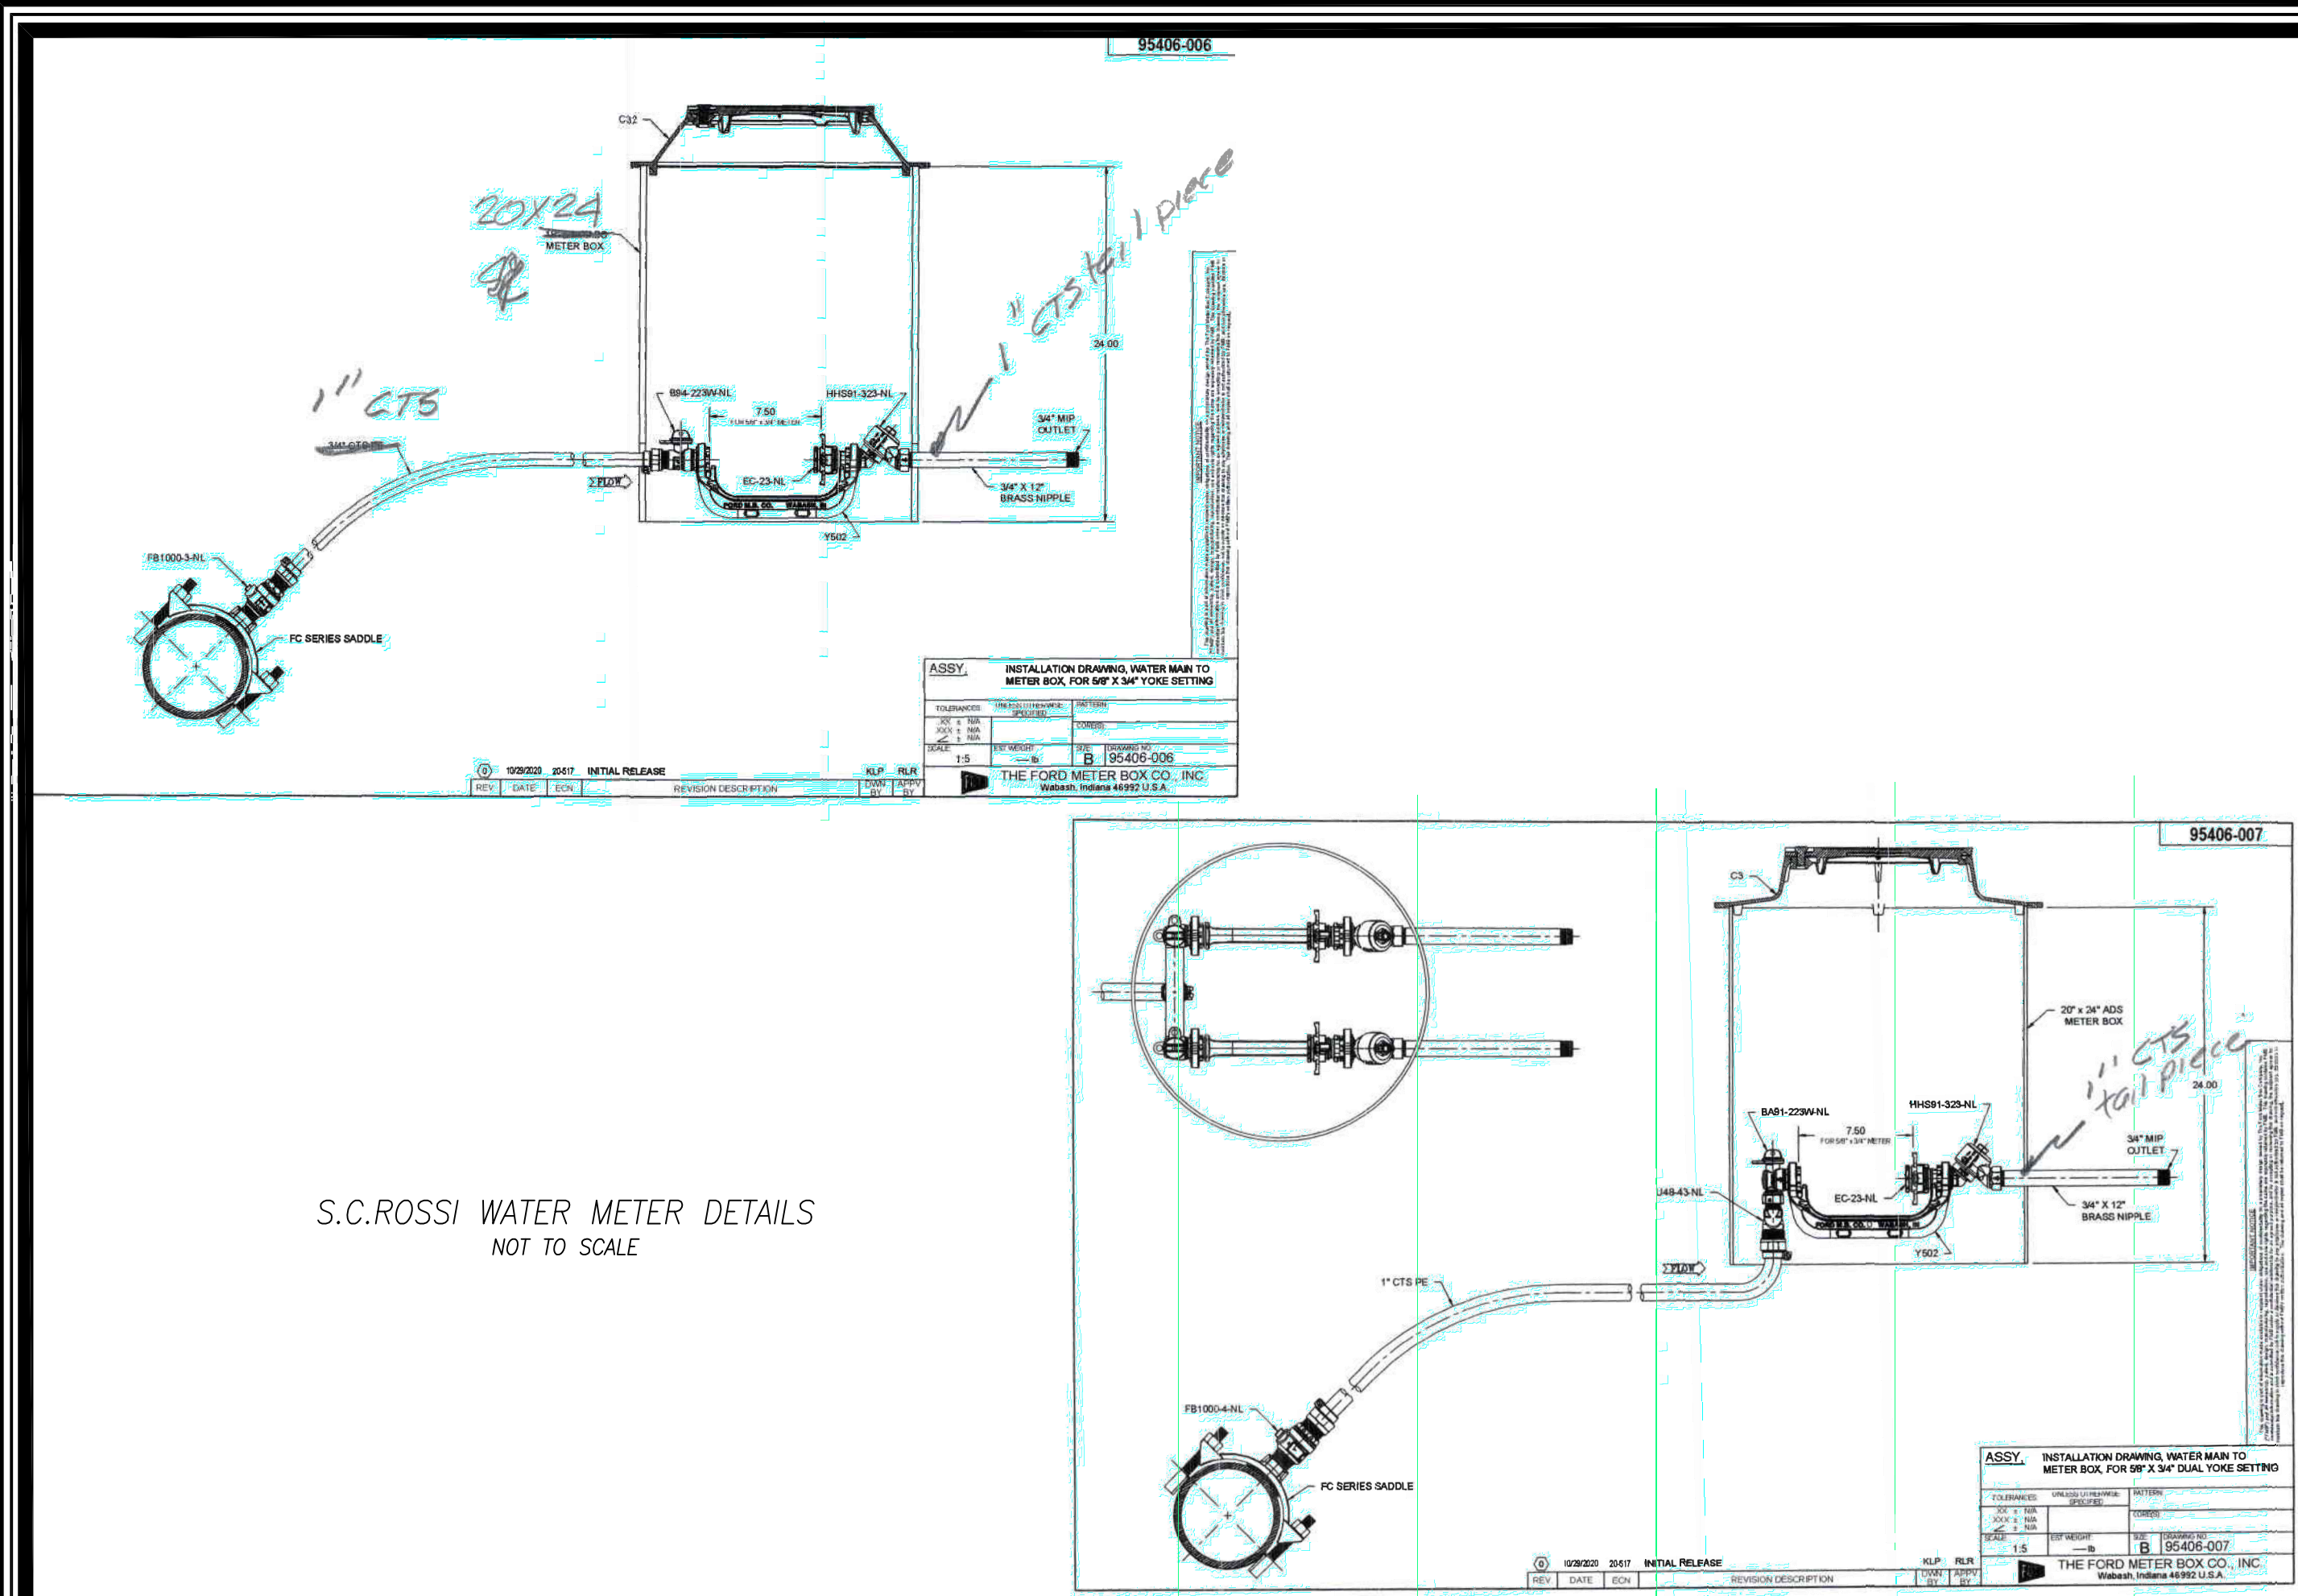

No.	Description	Date

PRESERVE AT ASHLEY BOTETOURT COUNTY

FRONT LOTS DEVELOPMENT WATER DETAILS

0 0 0
GRAPHIC SCALE

PROJECT: 20004

C17