DEMOLITION NOTES

DEMOLITION SHALL INCLUDE, UNLESS OTHERWISE NOTED ON DRAWINGS, REMOVAL OF EXISTING OBJECTS OR IMPROVEMENTS, WHETHER INDICATED ON THE DRAWINGS OR NOT. THAT WOULD IN THE OPINION OF THE OWNER, PREVENT OR INTERFERE WITH THE PRO-GRESS OR COMPLETION OF THE PROPOSED WORK.

PERMITS, FEES AND LICENSES SHALL BE SECURED AND PAID FOR BY THE CONTRACTOR, INCLUDING DISPOSAL CHARGES AS REQUIRED.

WORK SHALL COMPLY WITH THE REQUIREMENTS OF THE GOVERNING AUTHORITIES IN DEMOLITION OF EXISTING PAVEMENT, CURBS AND GUTTERS, DRAINAGE STRUCTURES AND UTILITIES AS MAY BE REQUIRED.

ALL EXISTING UTILITIES TO ANY BUILDINGS SHOWN TO BE RAZED SHALL BE DISCONNECTED AND PLUGGED OR CAPPED AS REQUIRED BY THE CITY.

CONTRACTOR SHALL SAW-CUT ALL JOINTS WHERE EXISTING CURBING, PAVEMENT AND SIDEWALK IS TO BE DEMOLISHED AND NEW CONSTRUCTION JOINS THE EXISTING.

FOR DEMOLITION OF BUILDINGS, CONTRACTOR SHALL DEMOLISH AND REMOVE BELOW GRADE CONSTRUCTION AND CONCRETE SLABS ON GRADE TO A MINIMUM DEPTH OF TWO FEET BELOW PROPOSED SUBGRADE.

CONTRACTOR SHALL COMPLETELY FILL BELOW GRADE ALL AREAS AND VOIDS FROM DEMOLITION OR REMOVAL OF STRUCTURES (UNDERGROUND FUEL STORAGE TANK, BASE-MENTS, WELLS, ETC.) USING APPROVED SELECT FILL MATERIAL

- APCO 254-703

RAILROAD

C&P VA 1358L-

C&P VA 1358M-

STORM MANYOL O DRAIN INGET TOP=914.39

INV.=910.62'\

SPIKE FND. 15.0'

Mid N

BENCHMARK:

TOP=915.42

-APPROX. LOC.

ZONE "AE"

FLOODWAY

RAILROAD

SPIKE FNL

SANITARY MANHOLE-

ALL EXISTING CURBING, CONCRETE SIDEWALK, ENTRANCES, BUILDING FOUNDATIONS AND TREES AND BRUSH THAT ARE DEMOLISHED SHALL BE REMOVED FROM THE SITE AND DISPOSED OF BY THE CONTRACTOR, BUILDING DEBRIS, ETC. SHALL NOT BE USED AS FILL MATERIAL ON THE SITE.

- CONTRACTOR SHALL PROVIDE THE FOLLOWINGS PROTECTIONS AT THE JOB SITE: MAKE ARRANGEMENTS, BEFORE INITIATING DEMOLITION, FOR RELOCATING, DISCON— NECTION, REROUTING, ABANDONING, OR SIMILAR ACTION AS MAY BE REQUIRED RELATIVE TO UTILITIES AND OTHER UNDERGROUND PIPING, TO PERMIT WORK TO PROCEED WITHOUT DELAY. ARRANGEMENTS SHALL BE MADE IN ACCORDANCE WITH REGULATIONS OF THE AUTHORITIES OF THE UTILITIES MENTIONED, SUCH AS OVER-HEAD AND UNDERGROUND POWER AND TELEPHONE LINES AND EQUIPMENT. GAS PIPING, STORM SEWERS, SANITARY SEWERS, OR WATER PIPING. CONTRACTOR SHALL NOT USE WATER WHEN IT MAY CREATE HAZARDOUS OR OBJECTIONABLE CONDITIONS, SUCH AS ICE, FLOODING AND/OR POLLUTION.
- ENSURE SAFE PASSAGE OF PERSONS AROUND ALL AREAS OF DEMOLITION.

-SANITARY MANHOLE

6" TC INV. OUT=912.05

6" IRON INV. IN=912.36"

PAINTED

-YELLOW LINE

T.M. #3210115 T.M. #3210116 T.M. #3210112

40.00

APCO 254-5588 1751M-

APPROX. LOC.

40.00

APCO 254-5704 1751C

N50°16'00"E/ 343.32' TOTAL

6" TC INV. IN=912.06'

TOP=915.42'

GUY ANCHOR

-C&P VA 1751N

- CONDUCT OPERATIONS TO PREVENT DAMAGE TO ADJACENT BUILDINGS, STRUCTURES. OTHER FACILITIES, OR INJURY TO PERSONS.
- PROMPTLY REPAIR DAMAGES CAUSED TO ADJACENT FACILITIES BY DEMOLITION OPERATIONS AT NO COST TO THE OWNER.

- MAINTAIN EXISTING UTILITIES INDICATED TO REMAIN, KEEP IN SERVICE, AND PROTECT AGAINST DAMAGE DURING DEMOLITION OPERATIONS. PREVENT INTERRUPTION OF EXISTING UTILITIES SERVING OCCUPIED OR USED FACILITIES, EXCEPT WHEN AUTHORIZED IN WRITING BY AUTHORITIES HAVING JURISDICTION. PROVIDE TEMPORARY SERVICES DURING INTERRUPTIONS TO EXISTING UTILITIES AS ACCEPTABLE TO THE GOVERNING
- · USE WATER SPRINKLING AND OTHER SUITABLE METHODS TO LIMIT DUST AND DIRT RISING AND SCATTERING IN AIR TO LOWEST PRACTICAL LEVEL.
- COMPLY WITH ALL GOVERNING REGULATIONS PERTAINING TO ENVIRONMENTAL
- · CLEAN ADJACENT STRUCTURES AND IMPROVEMENTS OF DUST, DIRT, AND DEBRIS CAUSED BY DEMOLITION OPERATIONS. RETURN ADJACENT AREAS TO CONDITIONS EXISTING PRIOR TO THE START OF WORK.

-EDGE OF

PAVEMENT

· GENERAL CONTRACTOR TO COORDINATE WITH ROANOKE GAS, AEP, COX COMMUNICATIONS, AND WWWA FOR UTILITY CONNECTIONS.

SANITARY MANHOLE

. 6" PVC INV. OUT=920.14"

6" PVC INV. IN=920.15

6" PVC INV. IN= ±920.22"

APPROX. LOC. -

- ZONE "X" UNSHADED

TREE T.B.R.


-EDGE OF PAVEMENT


EXISTING

TOP=922.38'

SHELF=920.46

40.0'

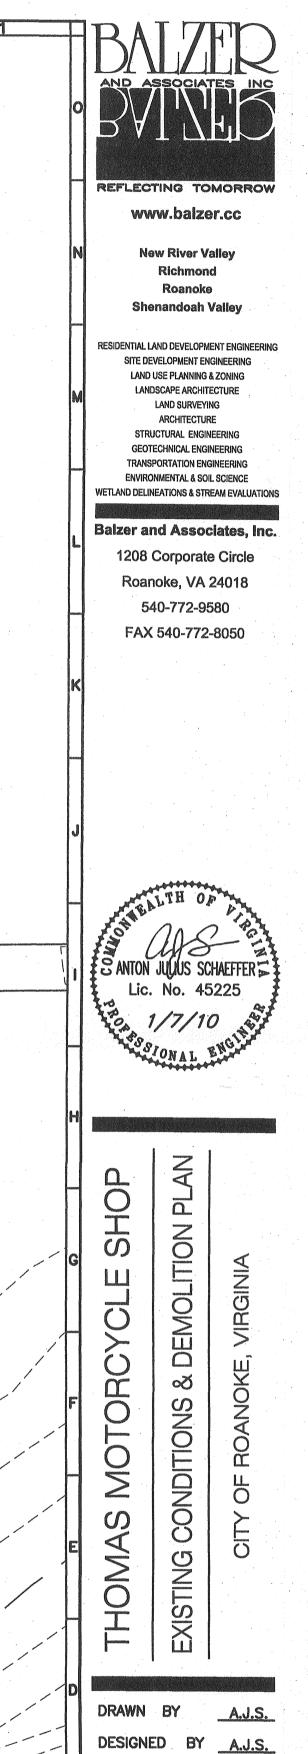

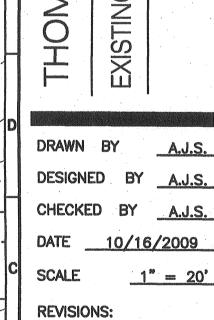

APPROVED MAR 3 1 2010

SHEET NO.

ANY AND ALL WASTE MATERIALS ONSITE SHALL BE DISPOSED OF LINE TABLE PROPERLY OR REMOVED TO A PERMITTED OFFSITE WASTE AREA LINE BEARING LENGTH N30°18'10"W 43.91'

/80.00°

PURCELL AVENUE, N.E. - 40' R/W

SANITARY MANHOLE

6" INV. OUT=926.56"

6" IRON INV. IN=930.68"

4" IRON INV. IN= ±932.4"

(IN FEET)

TOP=934.47'

SHELF=927.17

RACHEL L. GREENWAY

D.B. 1349, PG. 268

T.M. #3210121 ZONED RM-2

11/20/2010 12/14/2009 01/07/2009