


DATE STARTED 6/14/93				
DATE COMP. 7/27/93				
FEET MAIN	SIZE	VALVE	VAULT	BOX
372	6"			
BLOW OFF	2"	I	I	
F. H. COMP. I				
F. H. STUB ONLY				
SERV. INS. BY:				
MAIN INS. BY: C.O. DAME				
NO. 3/4" SERV. INS.				
CITY OR CO. CITY				
DEPT. INSP. U.L.S.				

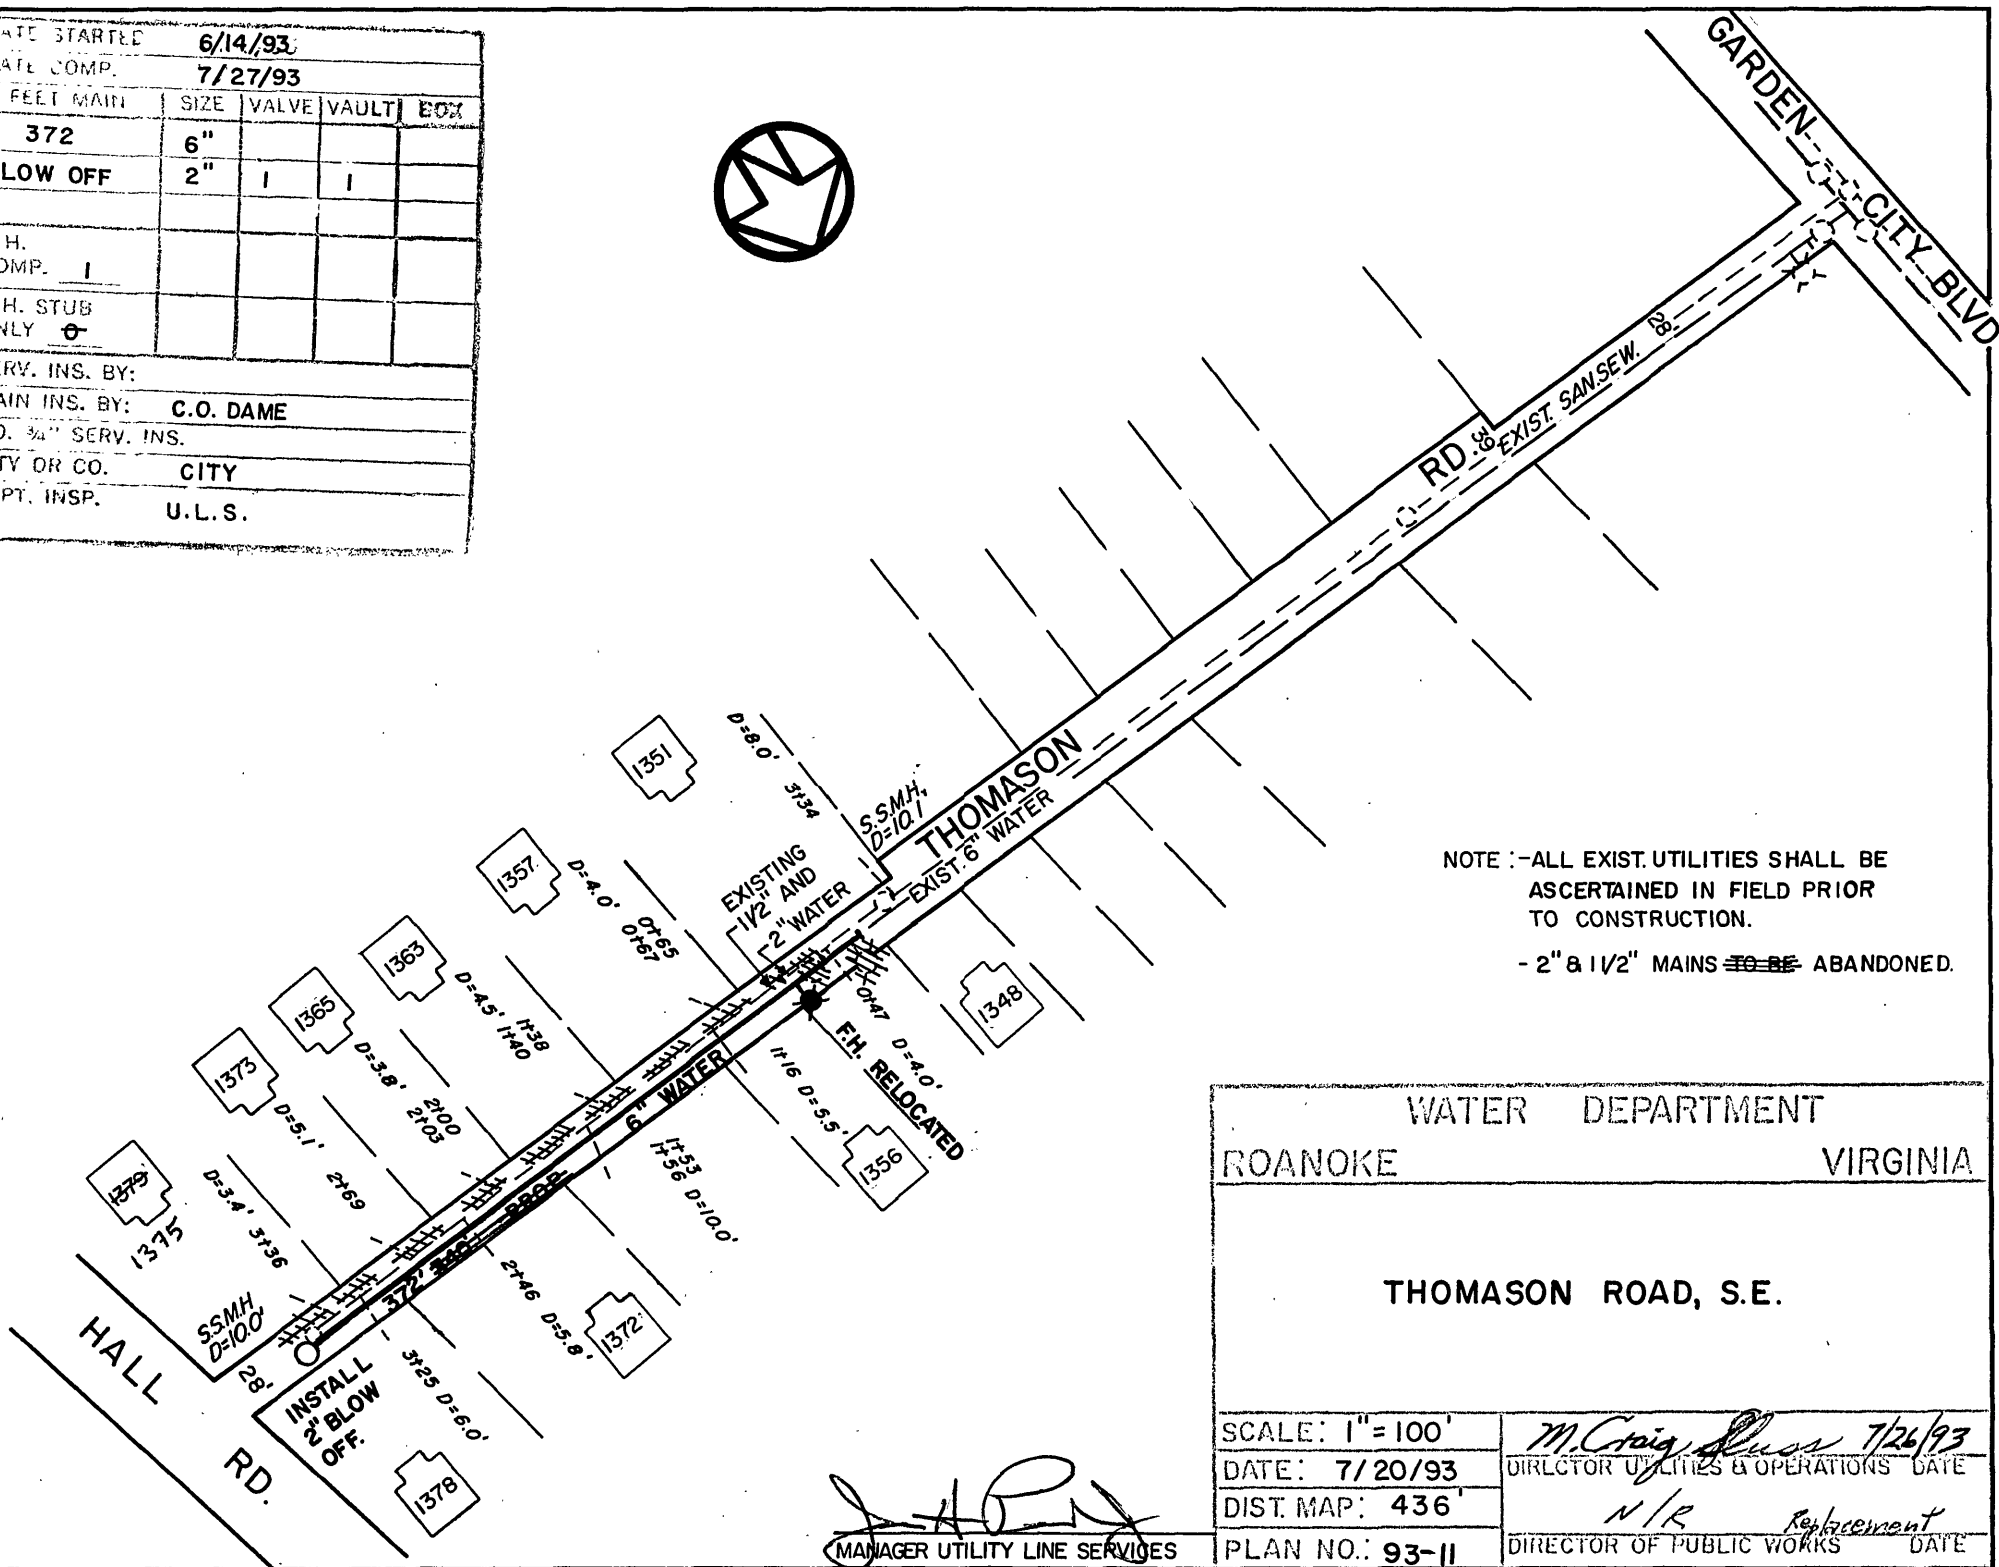

NOTE: -ALL EXIST. UTILITIES SHALL BE ASCERTAINED IN FIELD PRIOR TO CONSTRUCTION.  
 - 2" & 1 1/2" MAINS ~~TO BE~~ ABANDONED.

WATER DEPARTMENT	
ROANOKE	VIRGINIA
THOMASON ROAD, S.E.	
SCALE: 1" = 100'	<i>M. Craig Russ</i> 7/26/93
DATE: 7/20/93	DIRECTOR UTILITIES & OPERATIONS DATE
DIST. MAP: 436	N/R Replacement
PLAN NO.: 93-11	DIRECTOR OF PUBLIC WORKS DATE

*[Signature]*  
 MANAGER UTILITY LINE SERVICES