
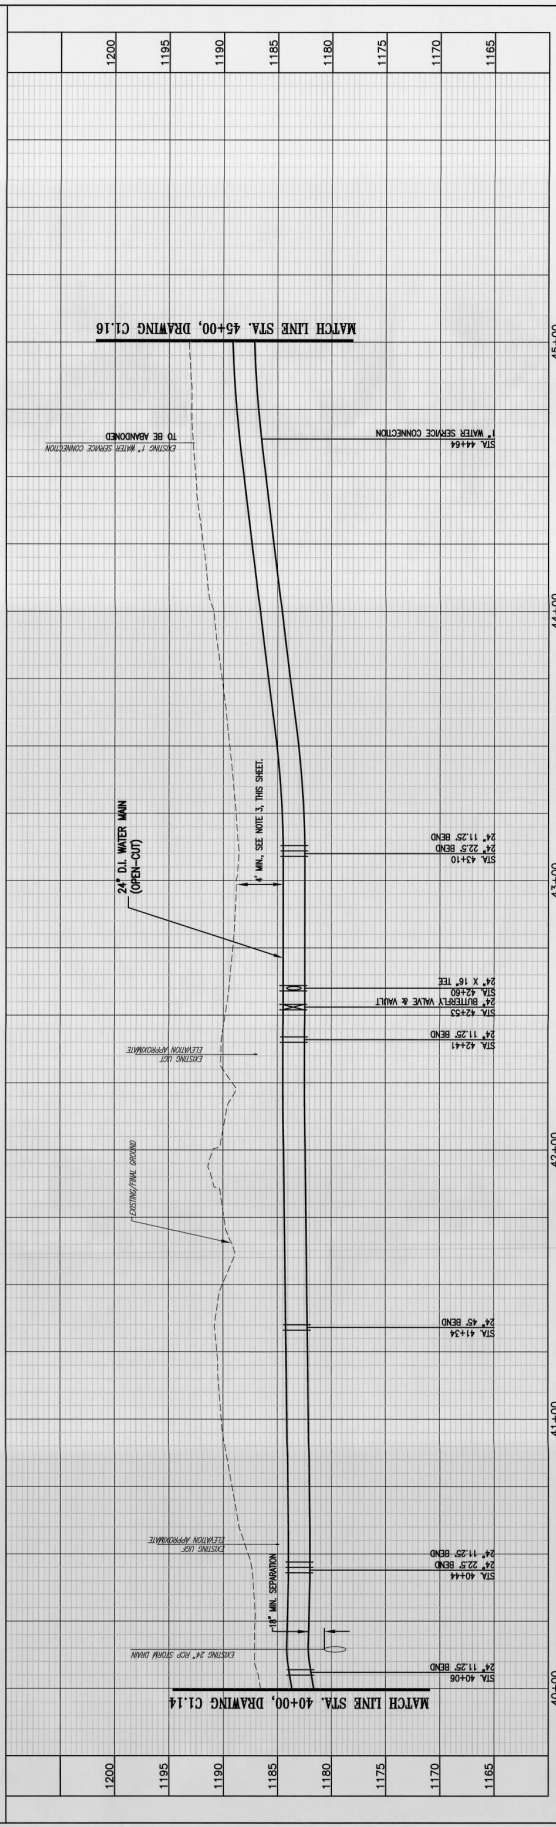


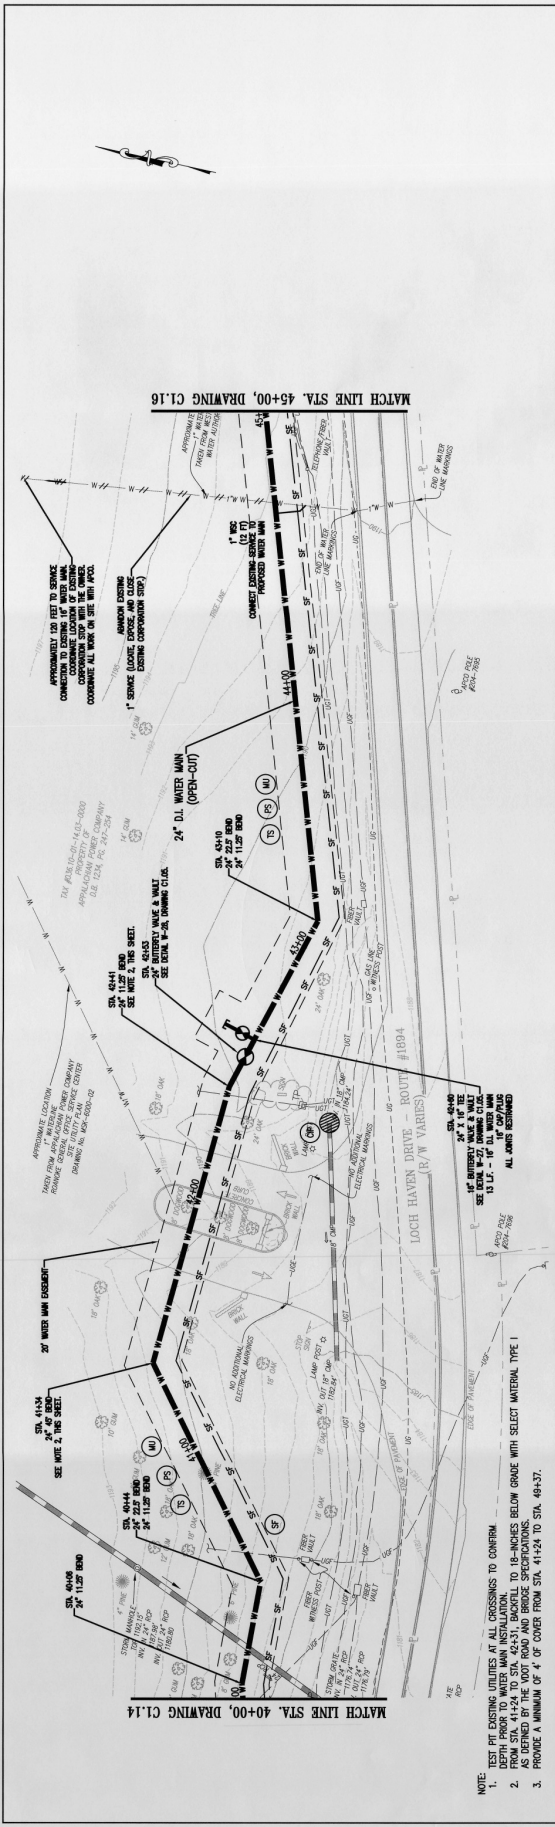

NOTE:

1. TEST P.T. EXISTING UTILITIES AT ALL CROSSINGS TO CONFIRM.
2. DEPTH FROM VERTICAL CURVE TO 16-INCHES BELOW GRADE WITH SELECT MATERIAL TYPE 1.
3. AS DEFINED BY THE VDOT ROAD AND BRIDGE SPECIFICATIONS.
4. PROVIDE A MINIMUM OF 4' OF COVER FROM STA. 41+24 TO STA. 44+37.

GRAPHIC SCALES

HORIZ. 1" = 20' (0 to 100 feet)

VERT. 1" = 5' (0 to 20 feet)

SCALE: AS SHOWN

HORIZ. 1" = 20'

VERT. 1" = 5'

REV	DATE	DESCRIPTION	SHEET
C1.15		24" WATER MAIN PLAN - PROFILE	15

WESTERN VIRGINIA WATER AUTHORITY

801 S. 11th Street, Suite 300
Roanoke, Virginia 24011

WRA

Whitman, Requardt & Associates, LLP

1709 Kestel Dr., Suite 100, Blacksburg, VA 24060