
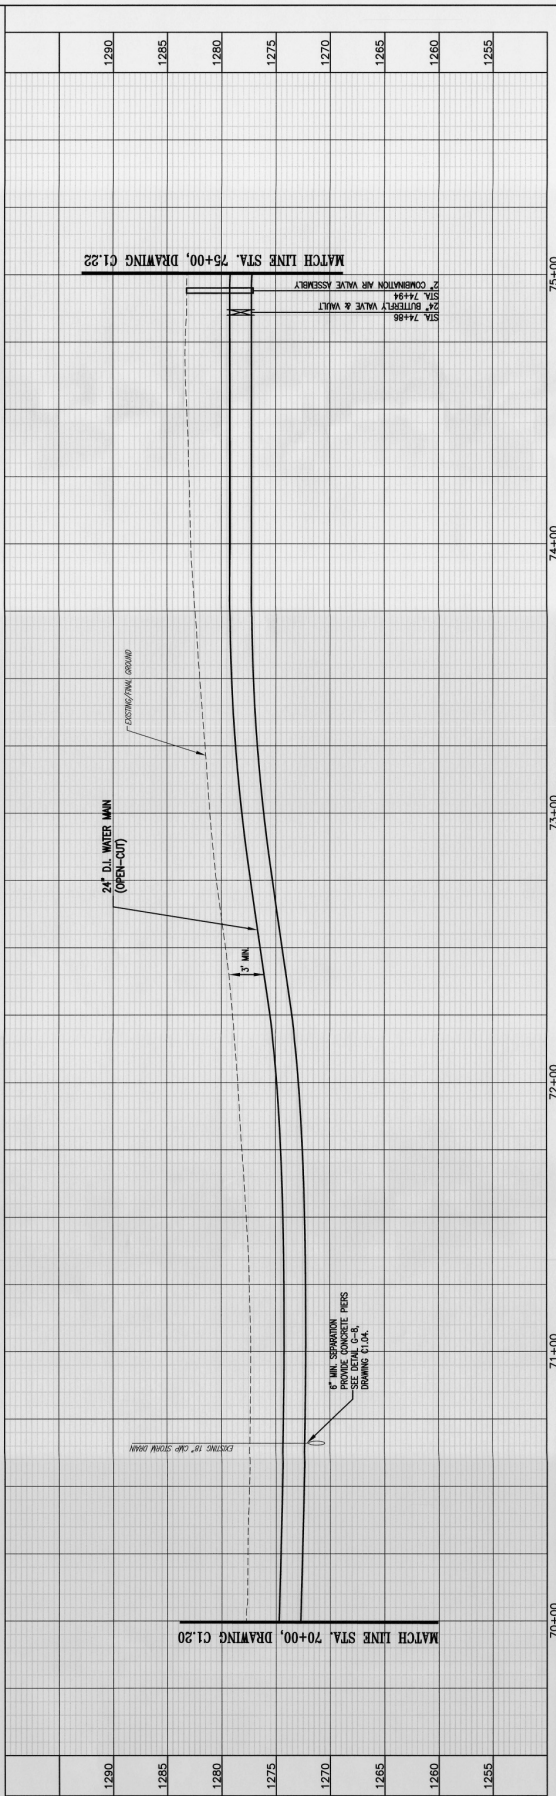


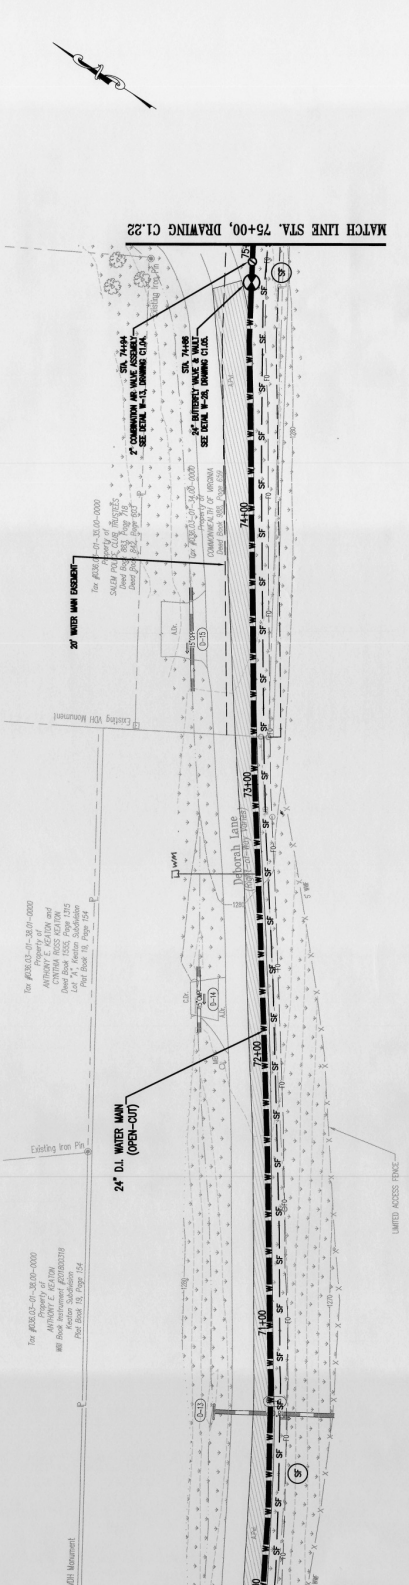

GRAPHIC SCALES

HORIZ. 1 inch = 20 feet

VERT. 1 inch = 5 feet

REV	DATE	DESCRIPTION

WESTERN VIRGINIA WATER AUTHORITY
 601 South Jefferson Street, Suite 300
 Roanoke, Virginia 24011

24" WATER MAIN PLAN - PROFILE
 STA. 70+00 TO STA. 75+00

DATE: 07/20/22

SCALE: AS SHOWN
 HORIZ. 1" = 20'
 VERT. 1" = 5'

DESIGNER: JES
DRAWN BY: JES
CHECKED BY: JES

PROJECT: NORTH LOOP WATER MAIN EXTENSION
 THOMPSON MEMORIAL DRIVE TO KESSLER MILL ROAD

PROJECT NO.: 2022-0001

SHEET NO.: 21