



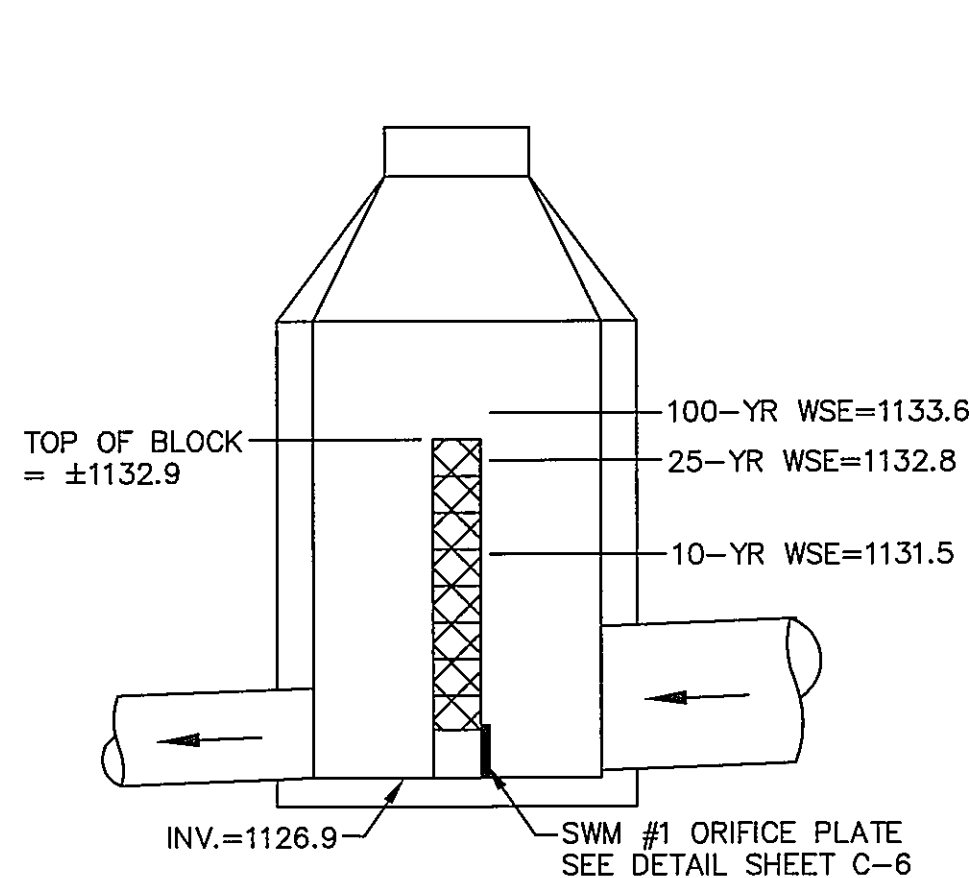


SECTION A-A

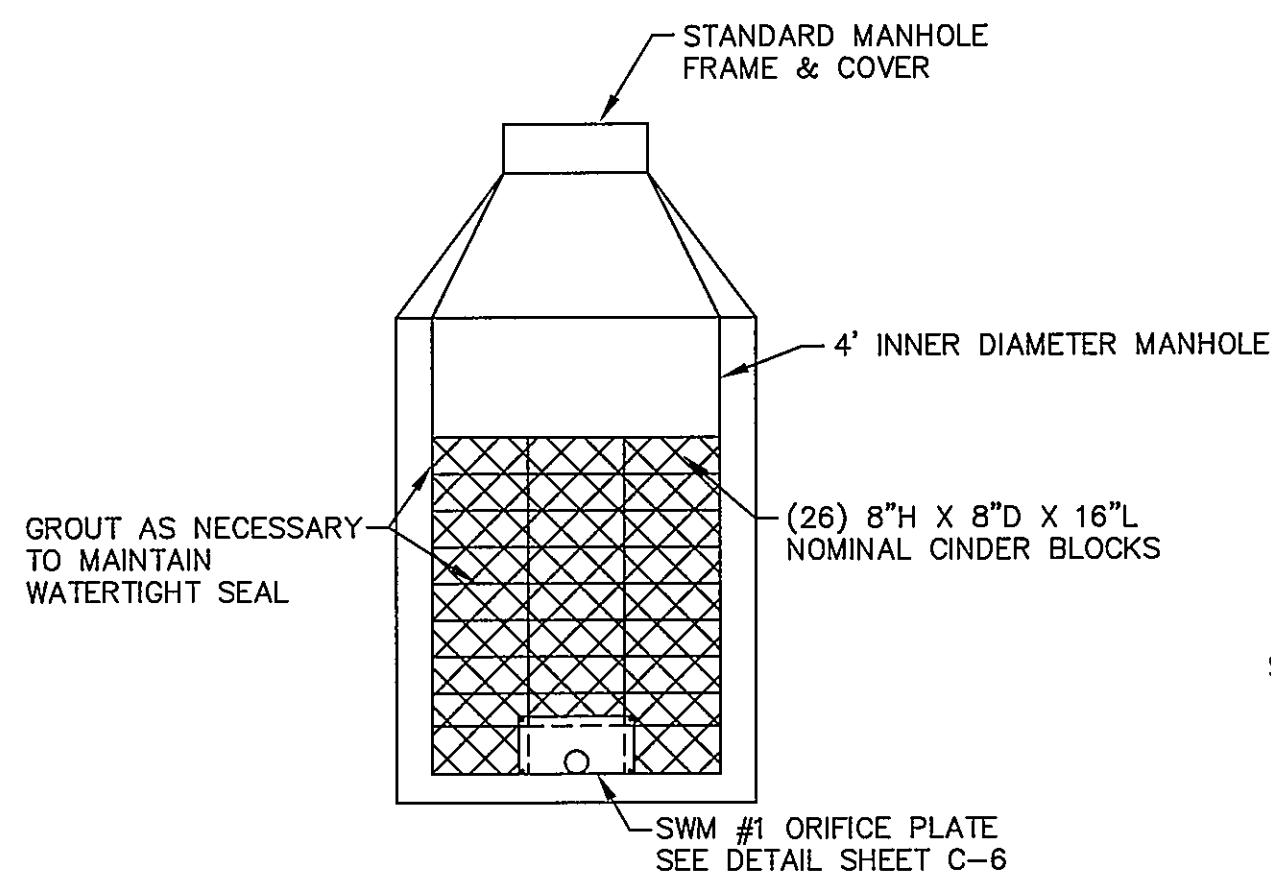


SECTION B-B


S.D. MANHOLE #3 DETAIL  
N.T.S.

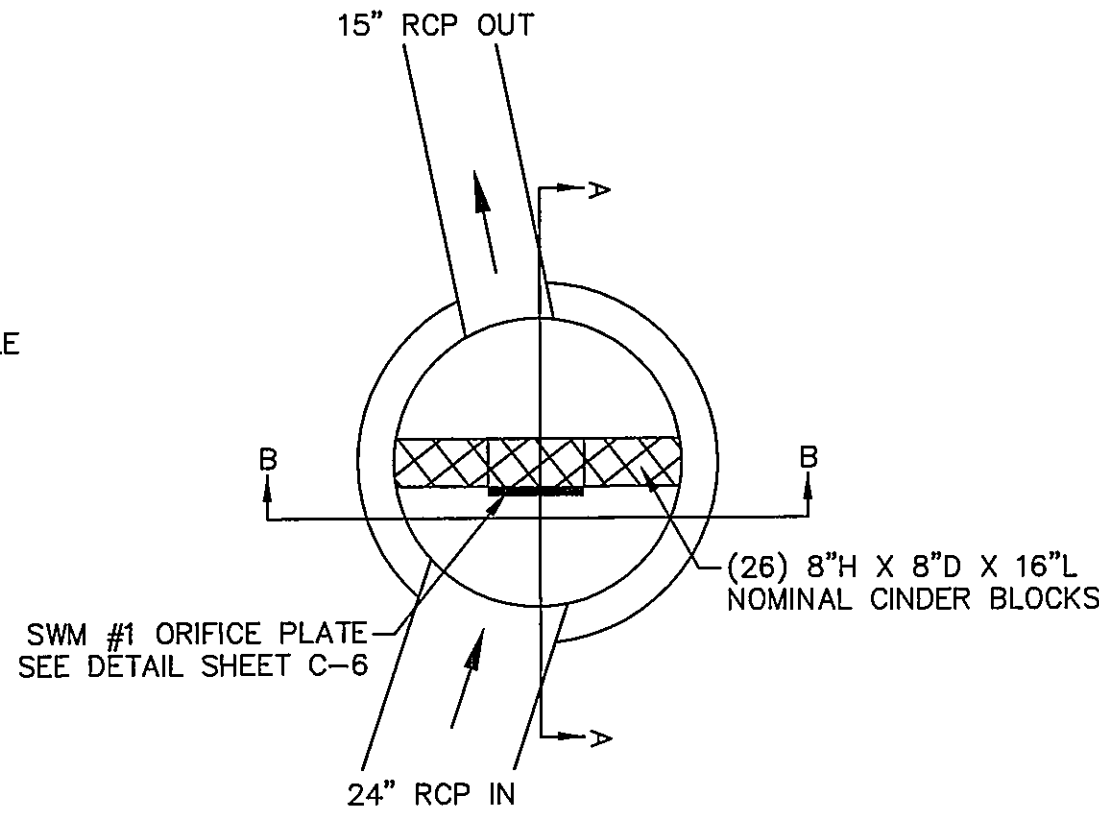

PLAN VIEW

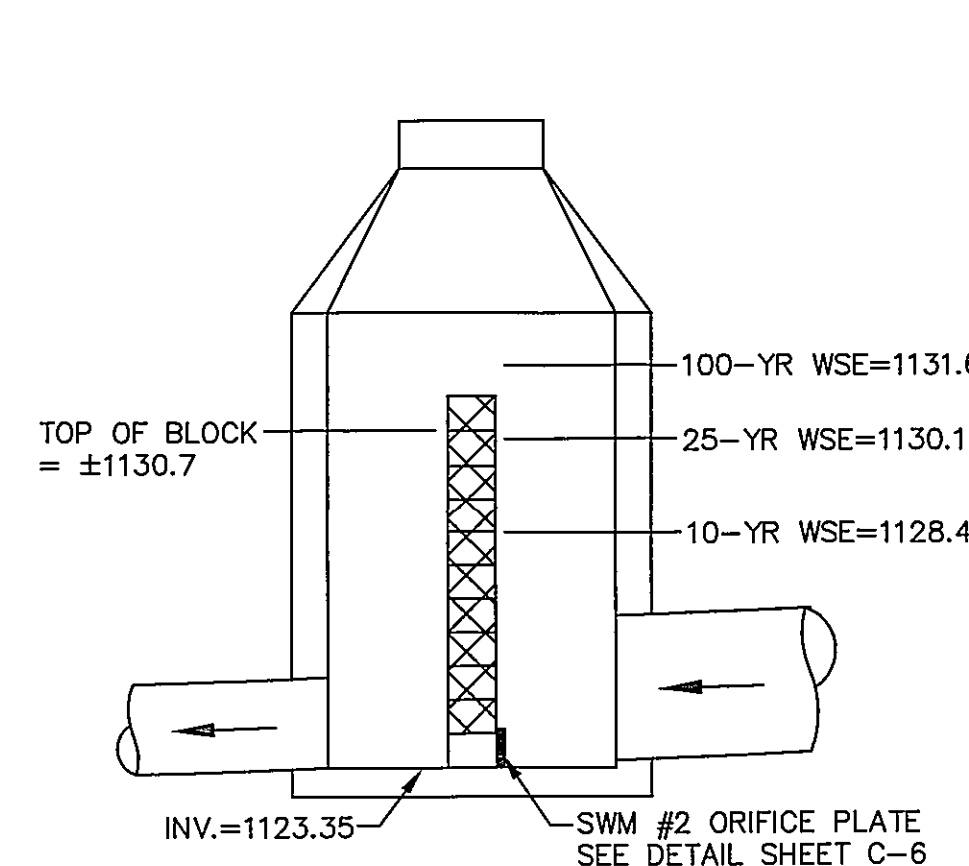


SECTION A-A

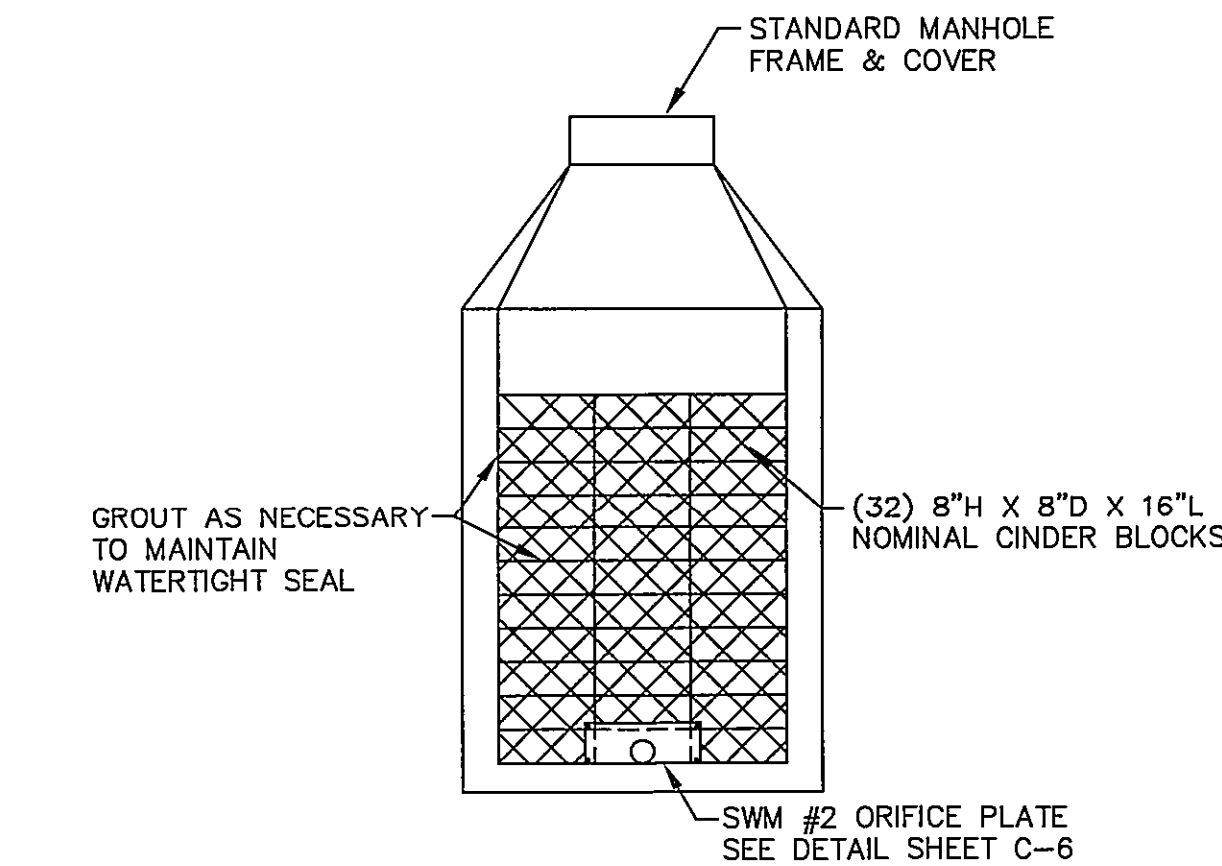


SECTION B-B


S.D. MANHOLE #10 DETAIL  
N.T.S.

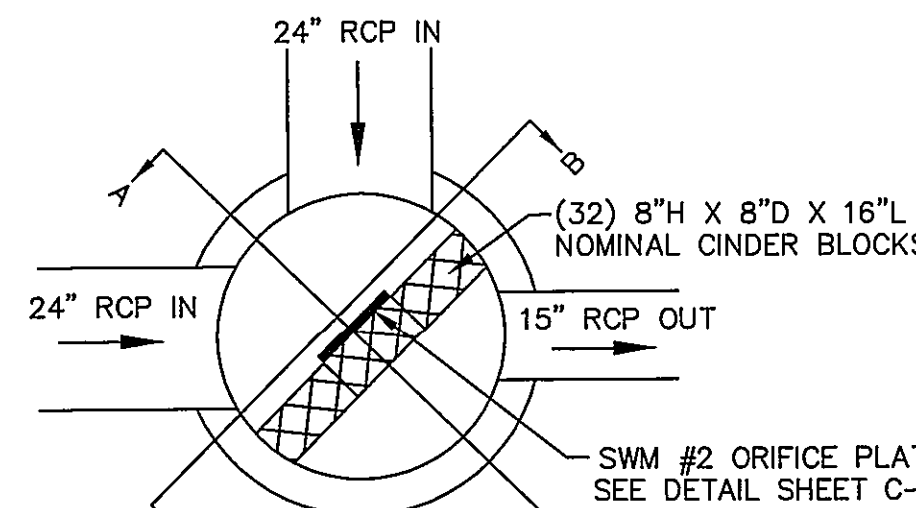

PLAN VIEW

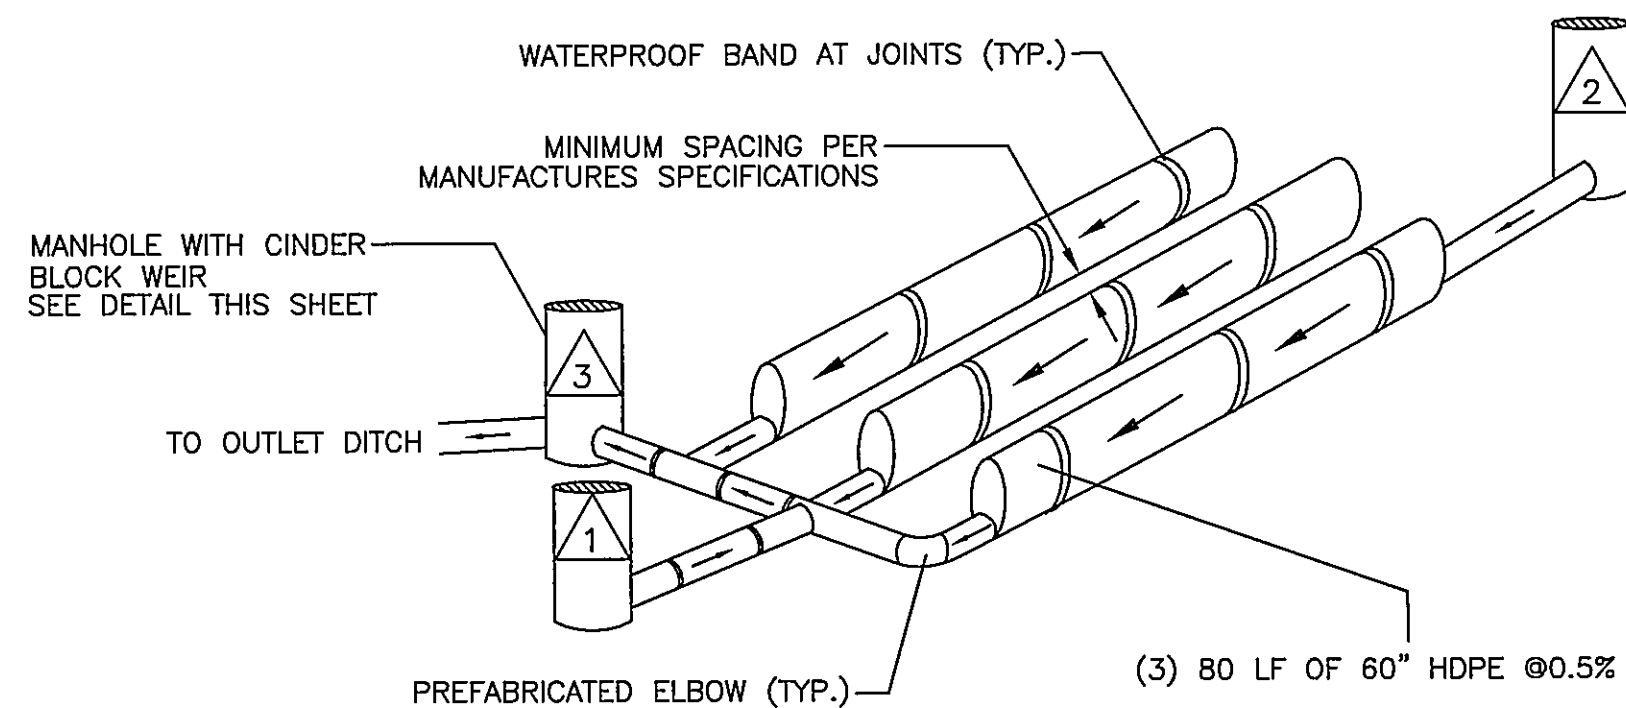


STORM WATER SYSTEM DETAIL-SWM AREA #1  
N.T.S.

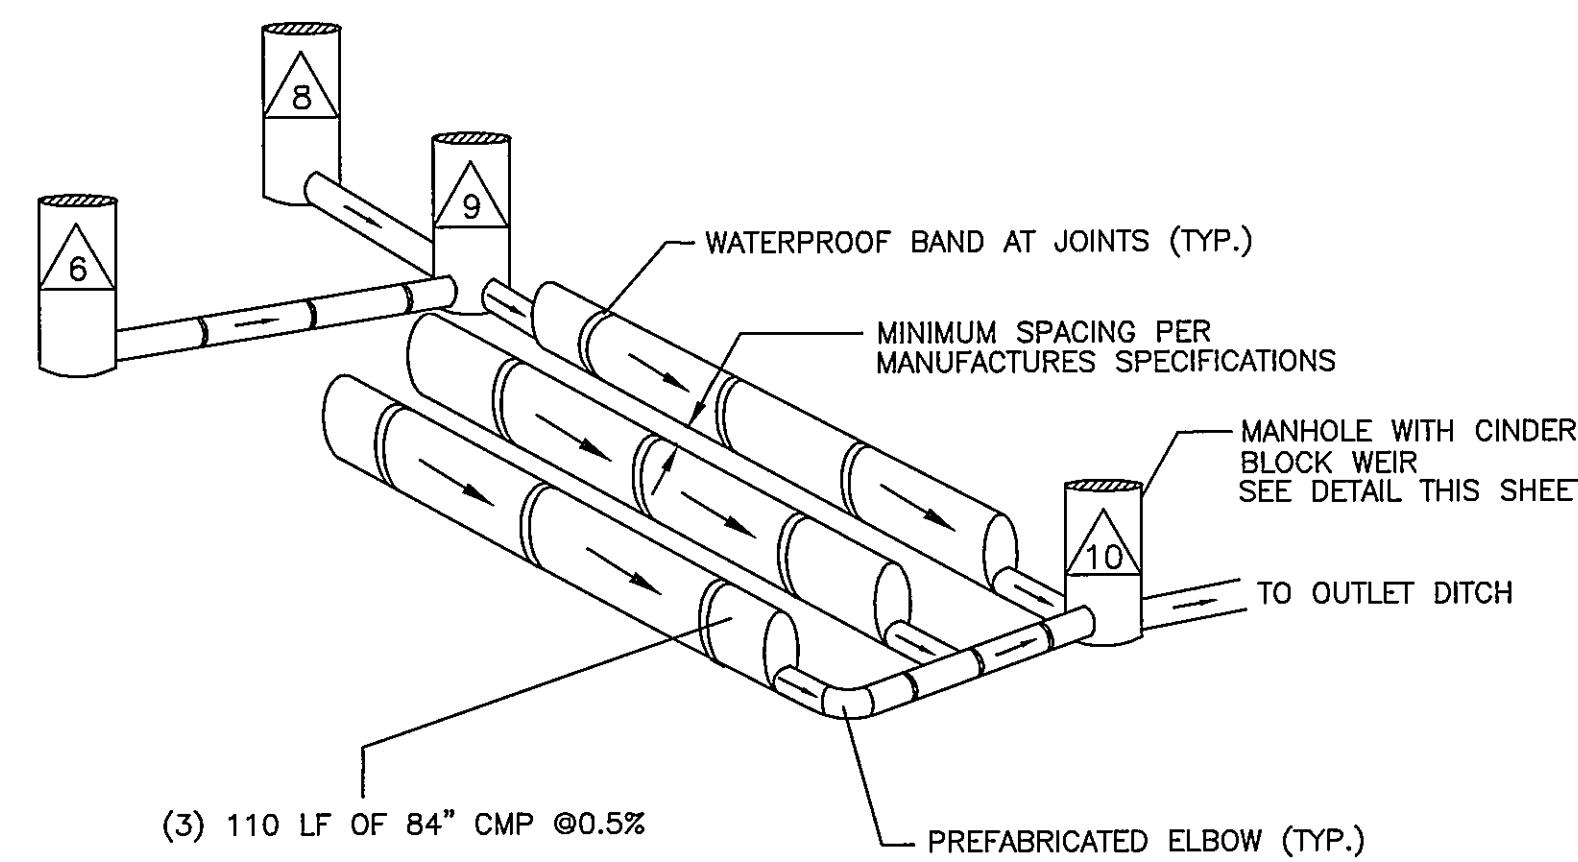


STORM WATER SYSTEM DETAIL-SWM AREA #2  
N.T.S.


S.D. PROFILE #1

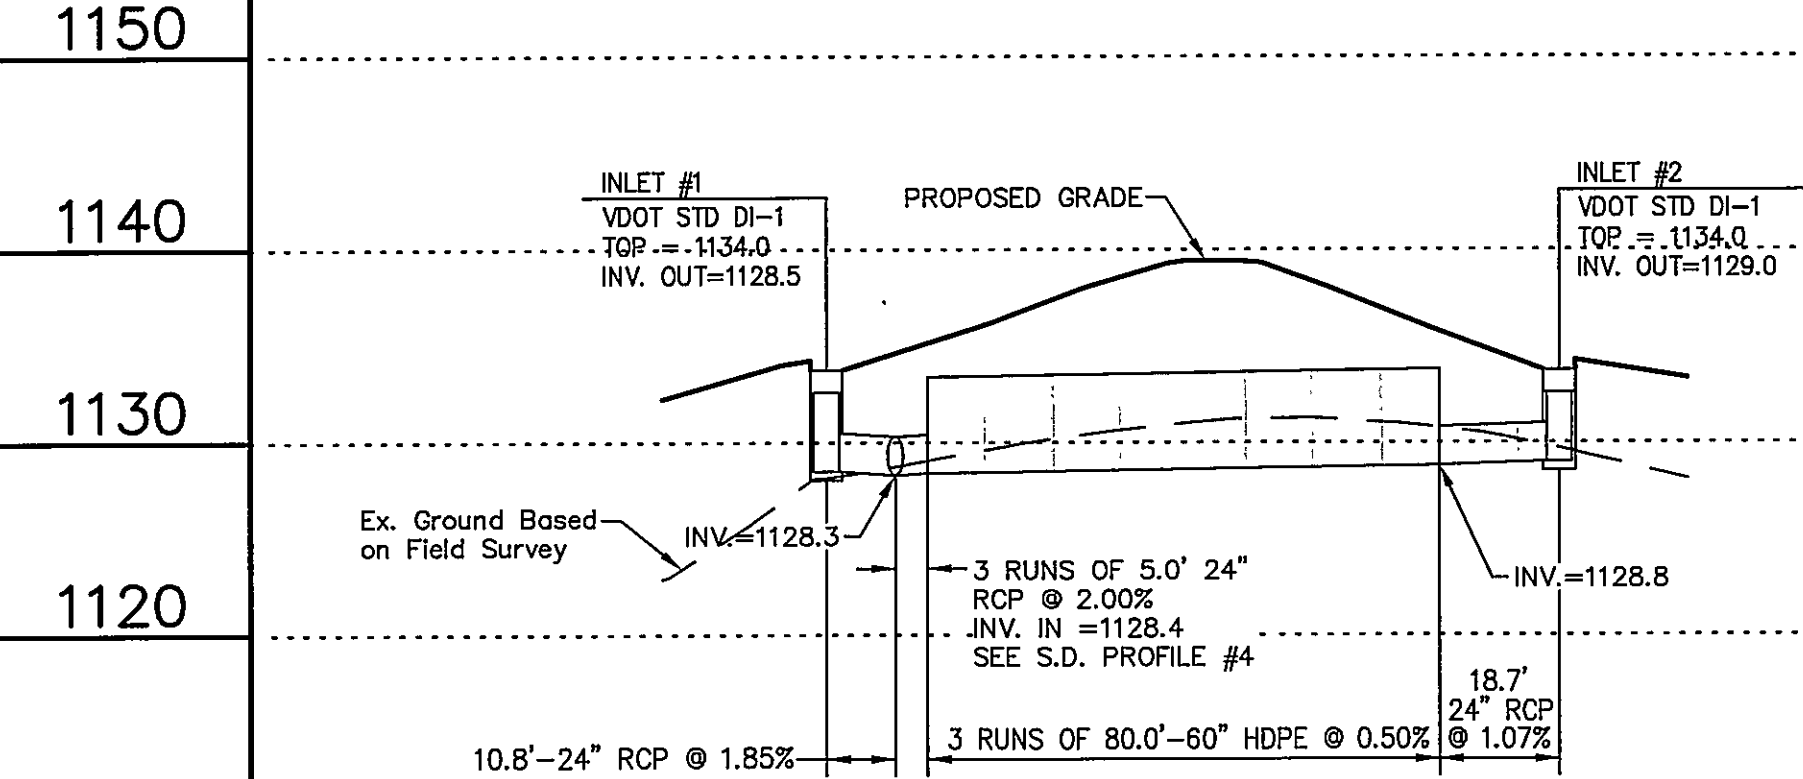


S.D. PROFILE #2

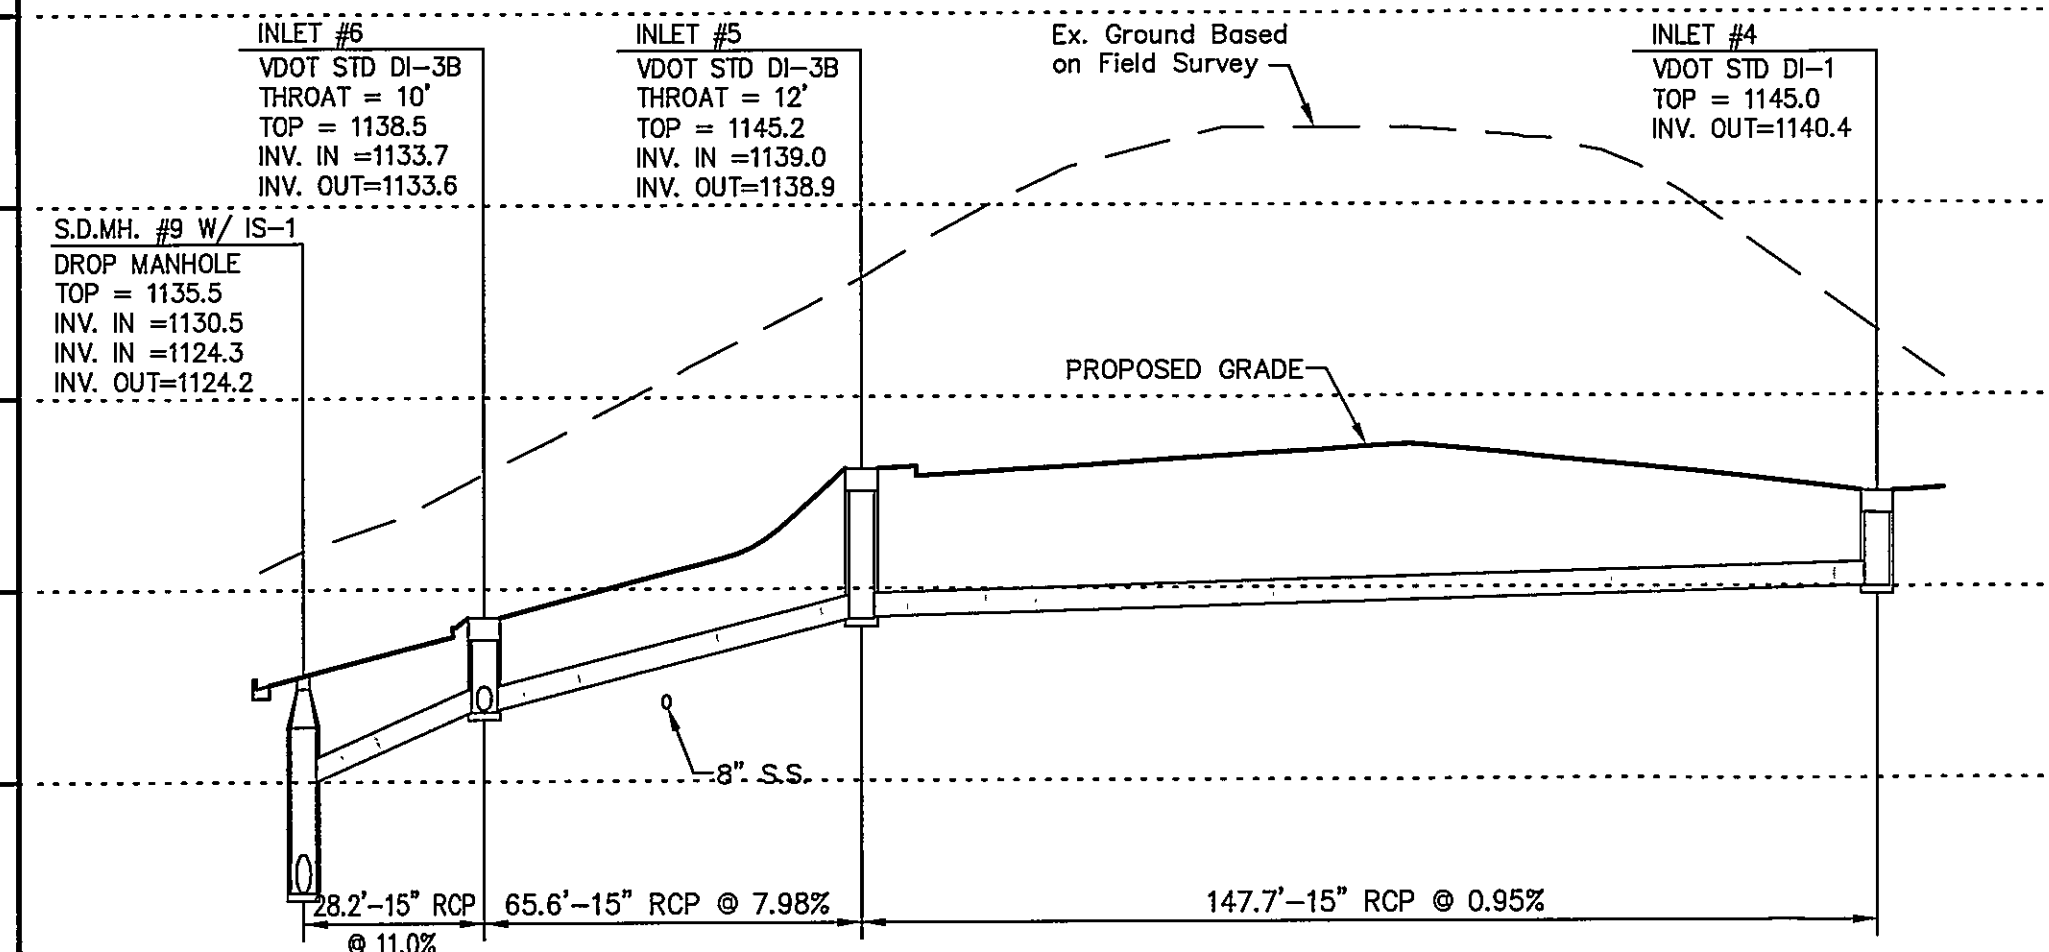


S.D. PROFILE #3

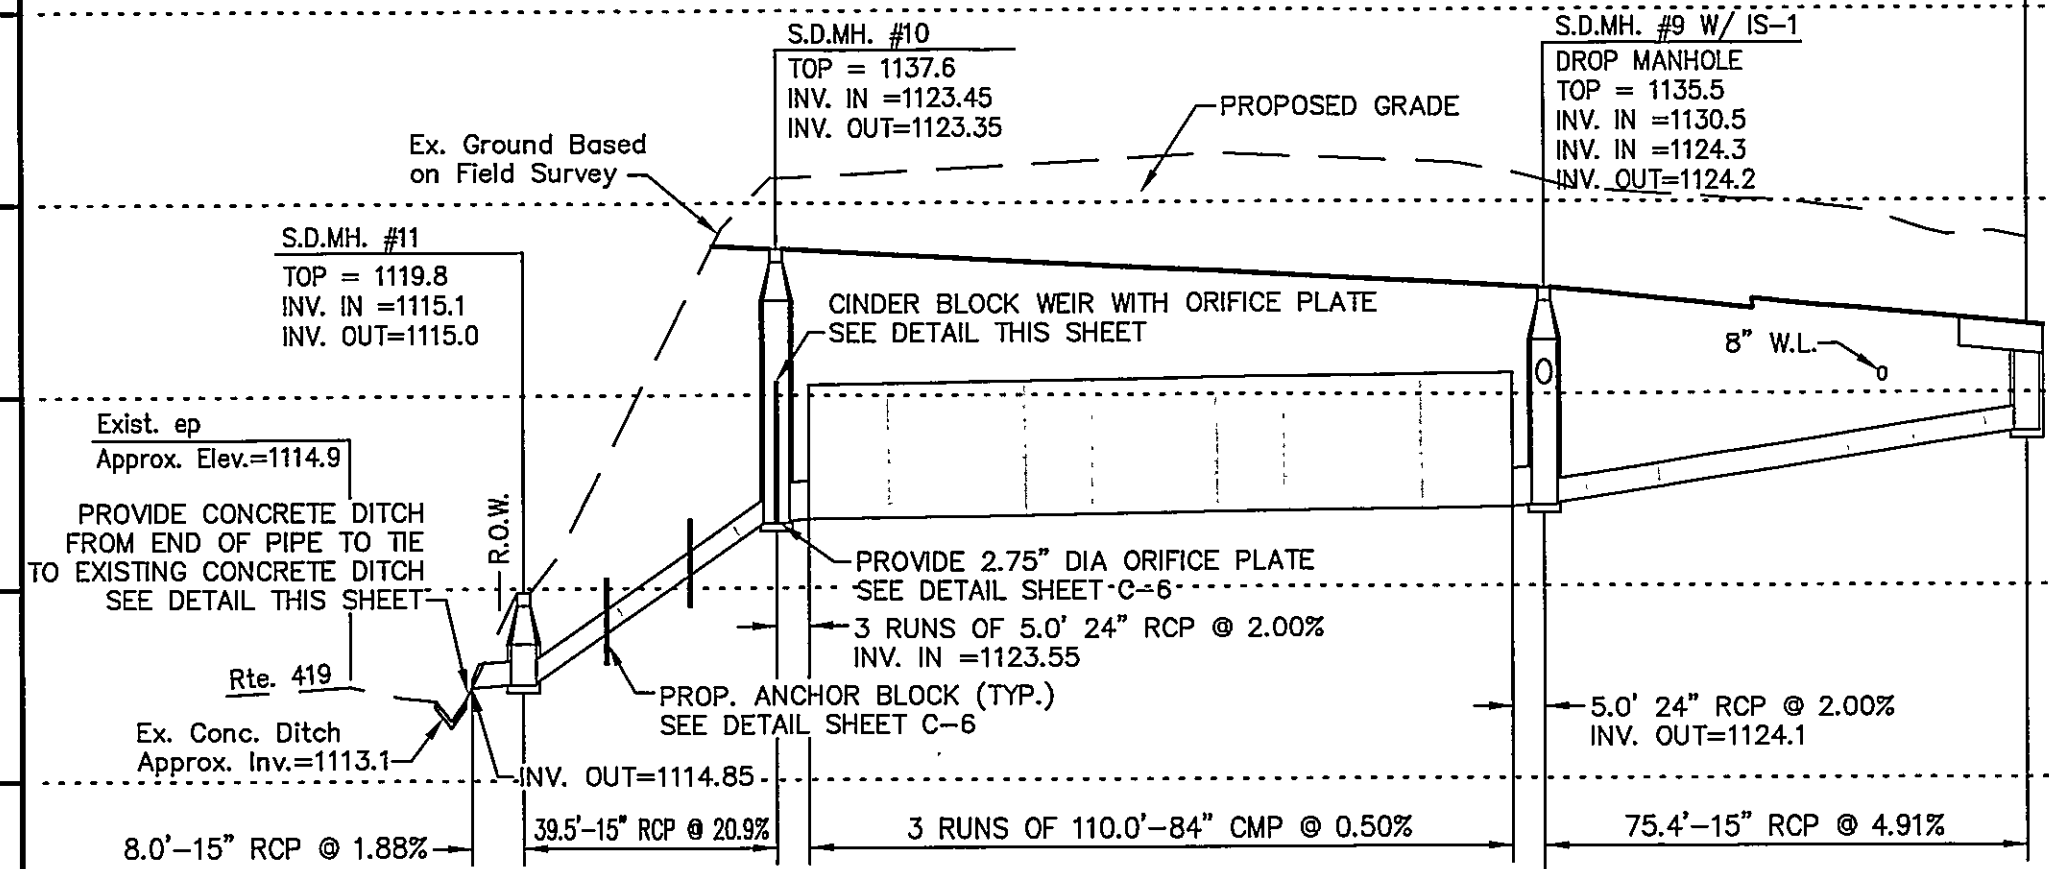

S.D. PROFILE #4

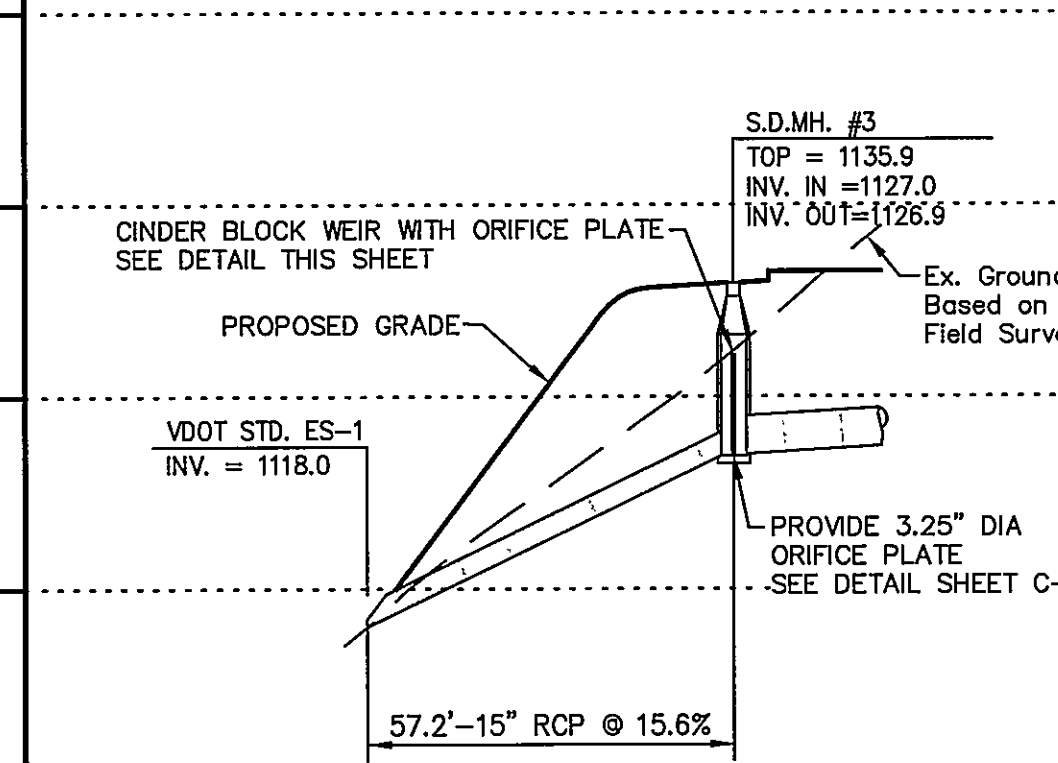

S.D. PROFILE #5

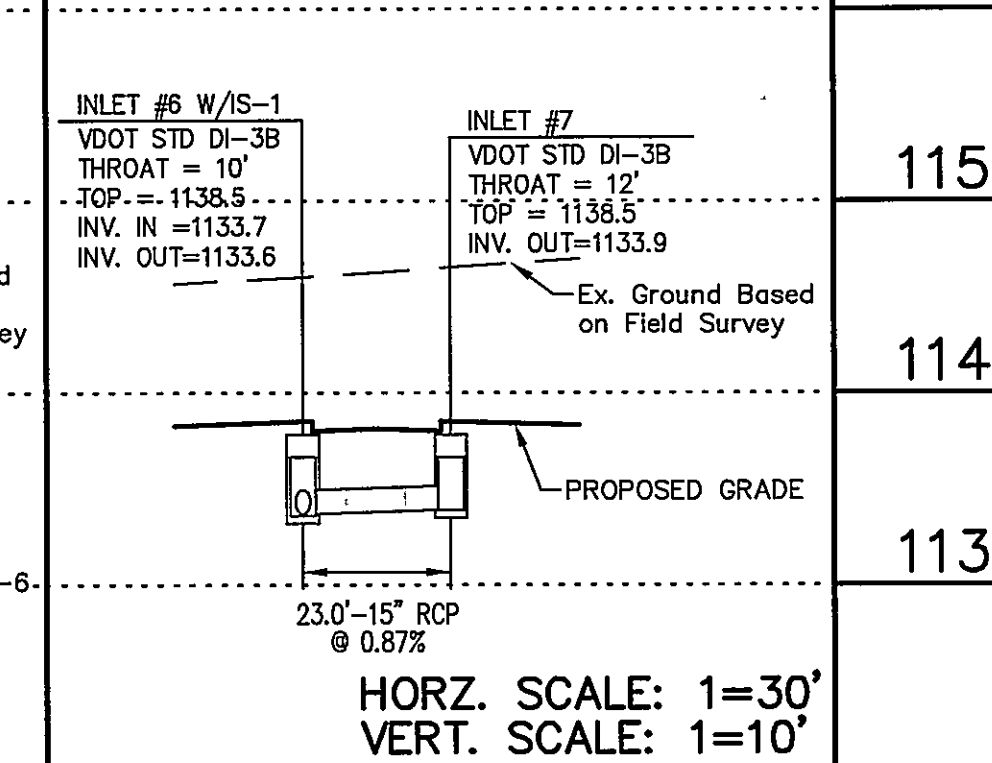

REFLECTING TOMORROW  
www.balzer.cc  
PLANNERS • ARCHITECTS  
ENGINEERS • SURVEYORS

1208 Corporate Circle  
Roanoke, Virginia 24018  
Phone: 540/772-9580  
FAX: 540/772-8050

501 Branchway Road  
Richmond, Virginia 23236  
Phone: 804/784-0371  
FAX: 804/784-2635

680 Technology Park Drive  
Suite 200  
Glen Allen, Virginia 23059  
Phone: 804/553-0132  
FAX: 804/553-0133

448 Peppers Ferry Road  
Chesapeake, Virginia 24073  
Phone: 540/981-4290  
FAX: 540/981-4291

1557 Commerce Road  
Suite 201  
Verona, Virginia 24482  
Phone: 540/248-3220  
FAX: 540/248-3221

TILL OFFICE PARK  
PROFILES  
ROANOKE COUNTY, VIRGINIA

DRAWN BY: CPB  
DESIGNED BY: CPB  
CHECKED BY: JVJ  
DATE: 08/02/2006

REVISIONS:  
10/12/2006  
12/06/2006  
01/09/2007  
01/22/2007  
03/02/2007  
04/17/2007

SCALE: NO SCALE

SHEET NO.

C-5

JOB NO.  
R0600073.00