




FILE NAME: \\sagor\engineering\project\40000000\40000000.dwg LAYOUT NAME: 40000000.dwg PLOTTED: 04/04/2012 10:00:00 AM BY: JH/1/12

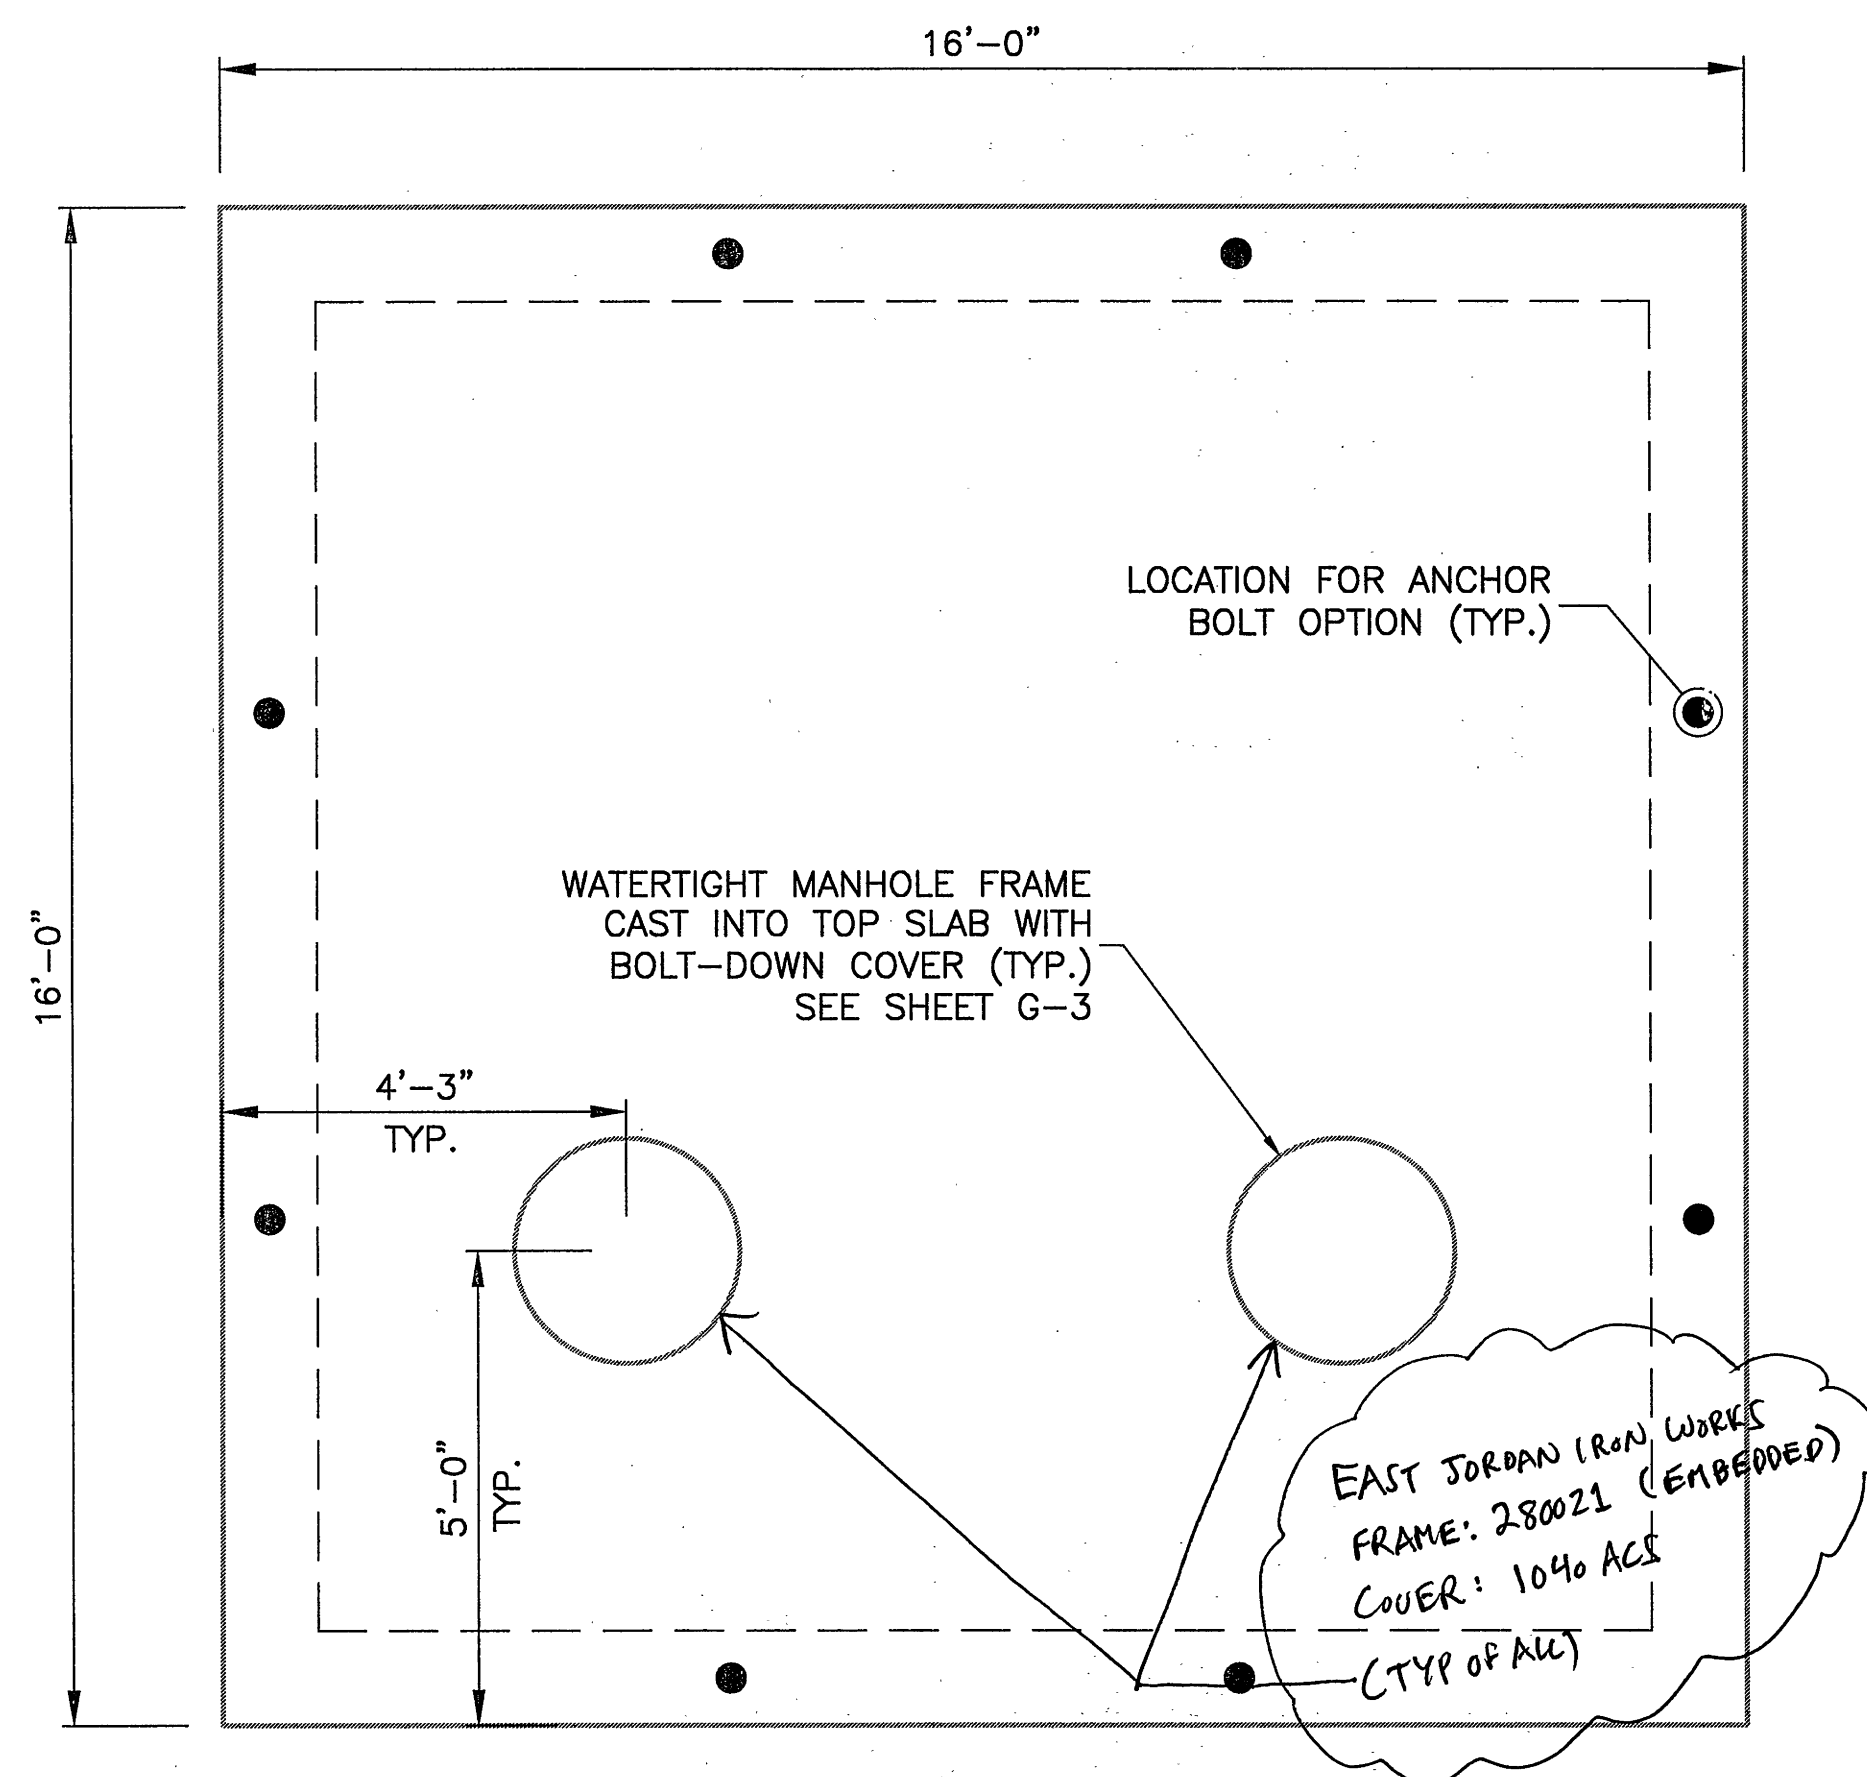


TOP VIEW
SCALE: 1/2" = 1'-0"

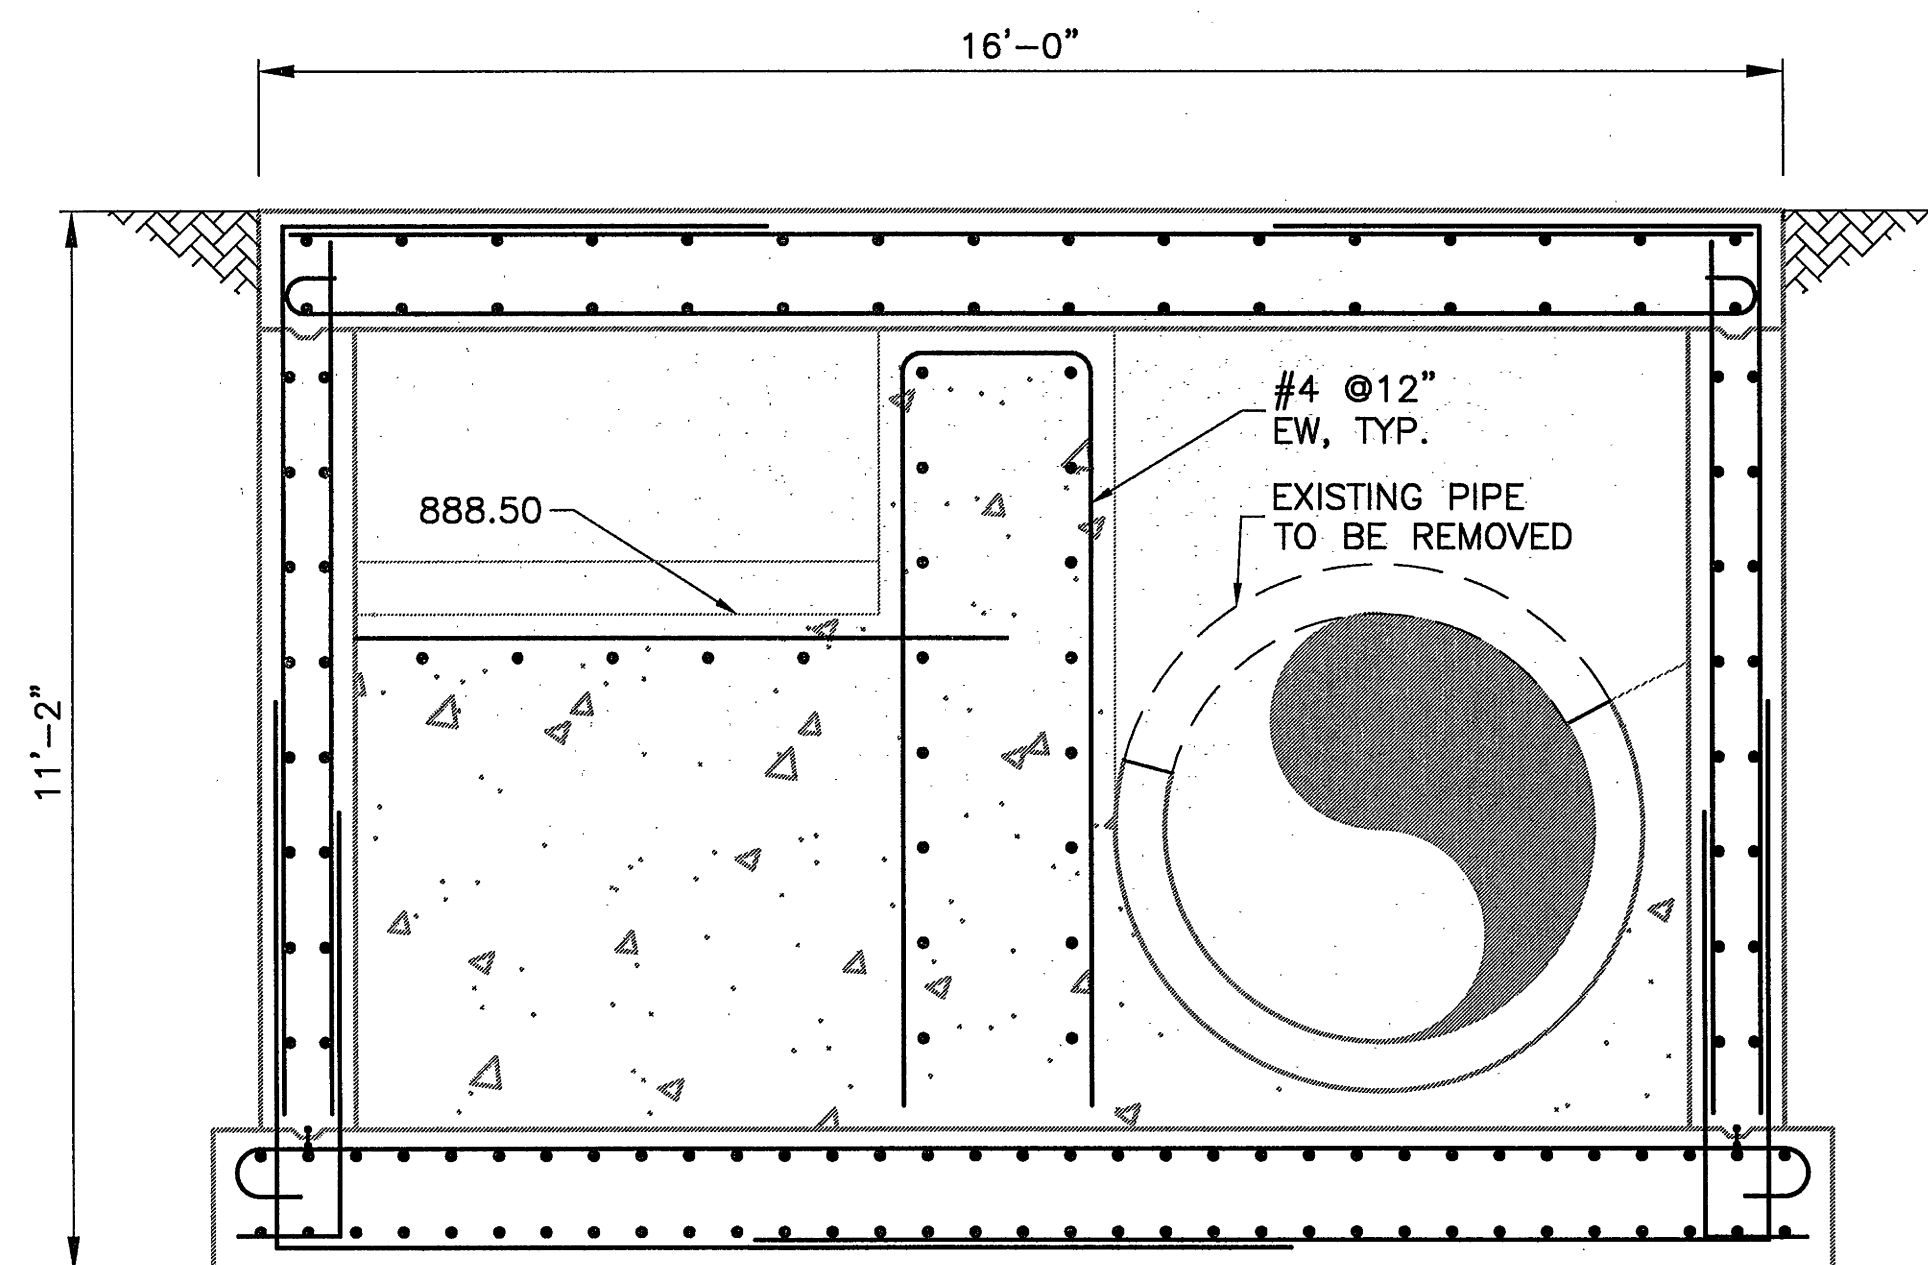

SECTION
SCALE: 1/2" = 1'-0"

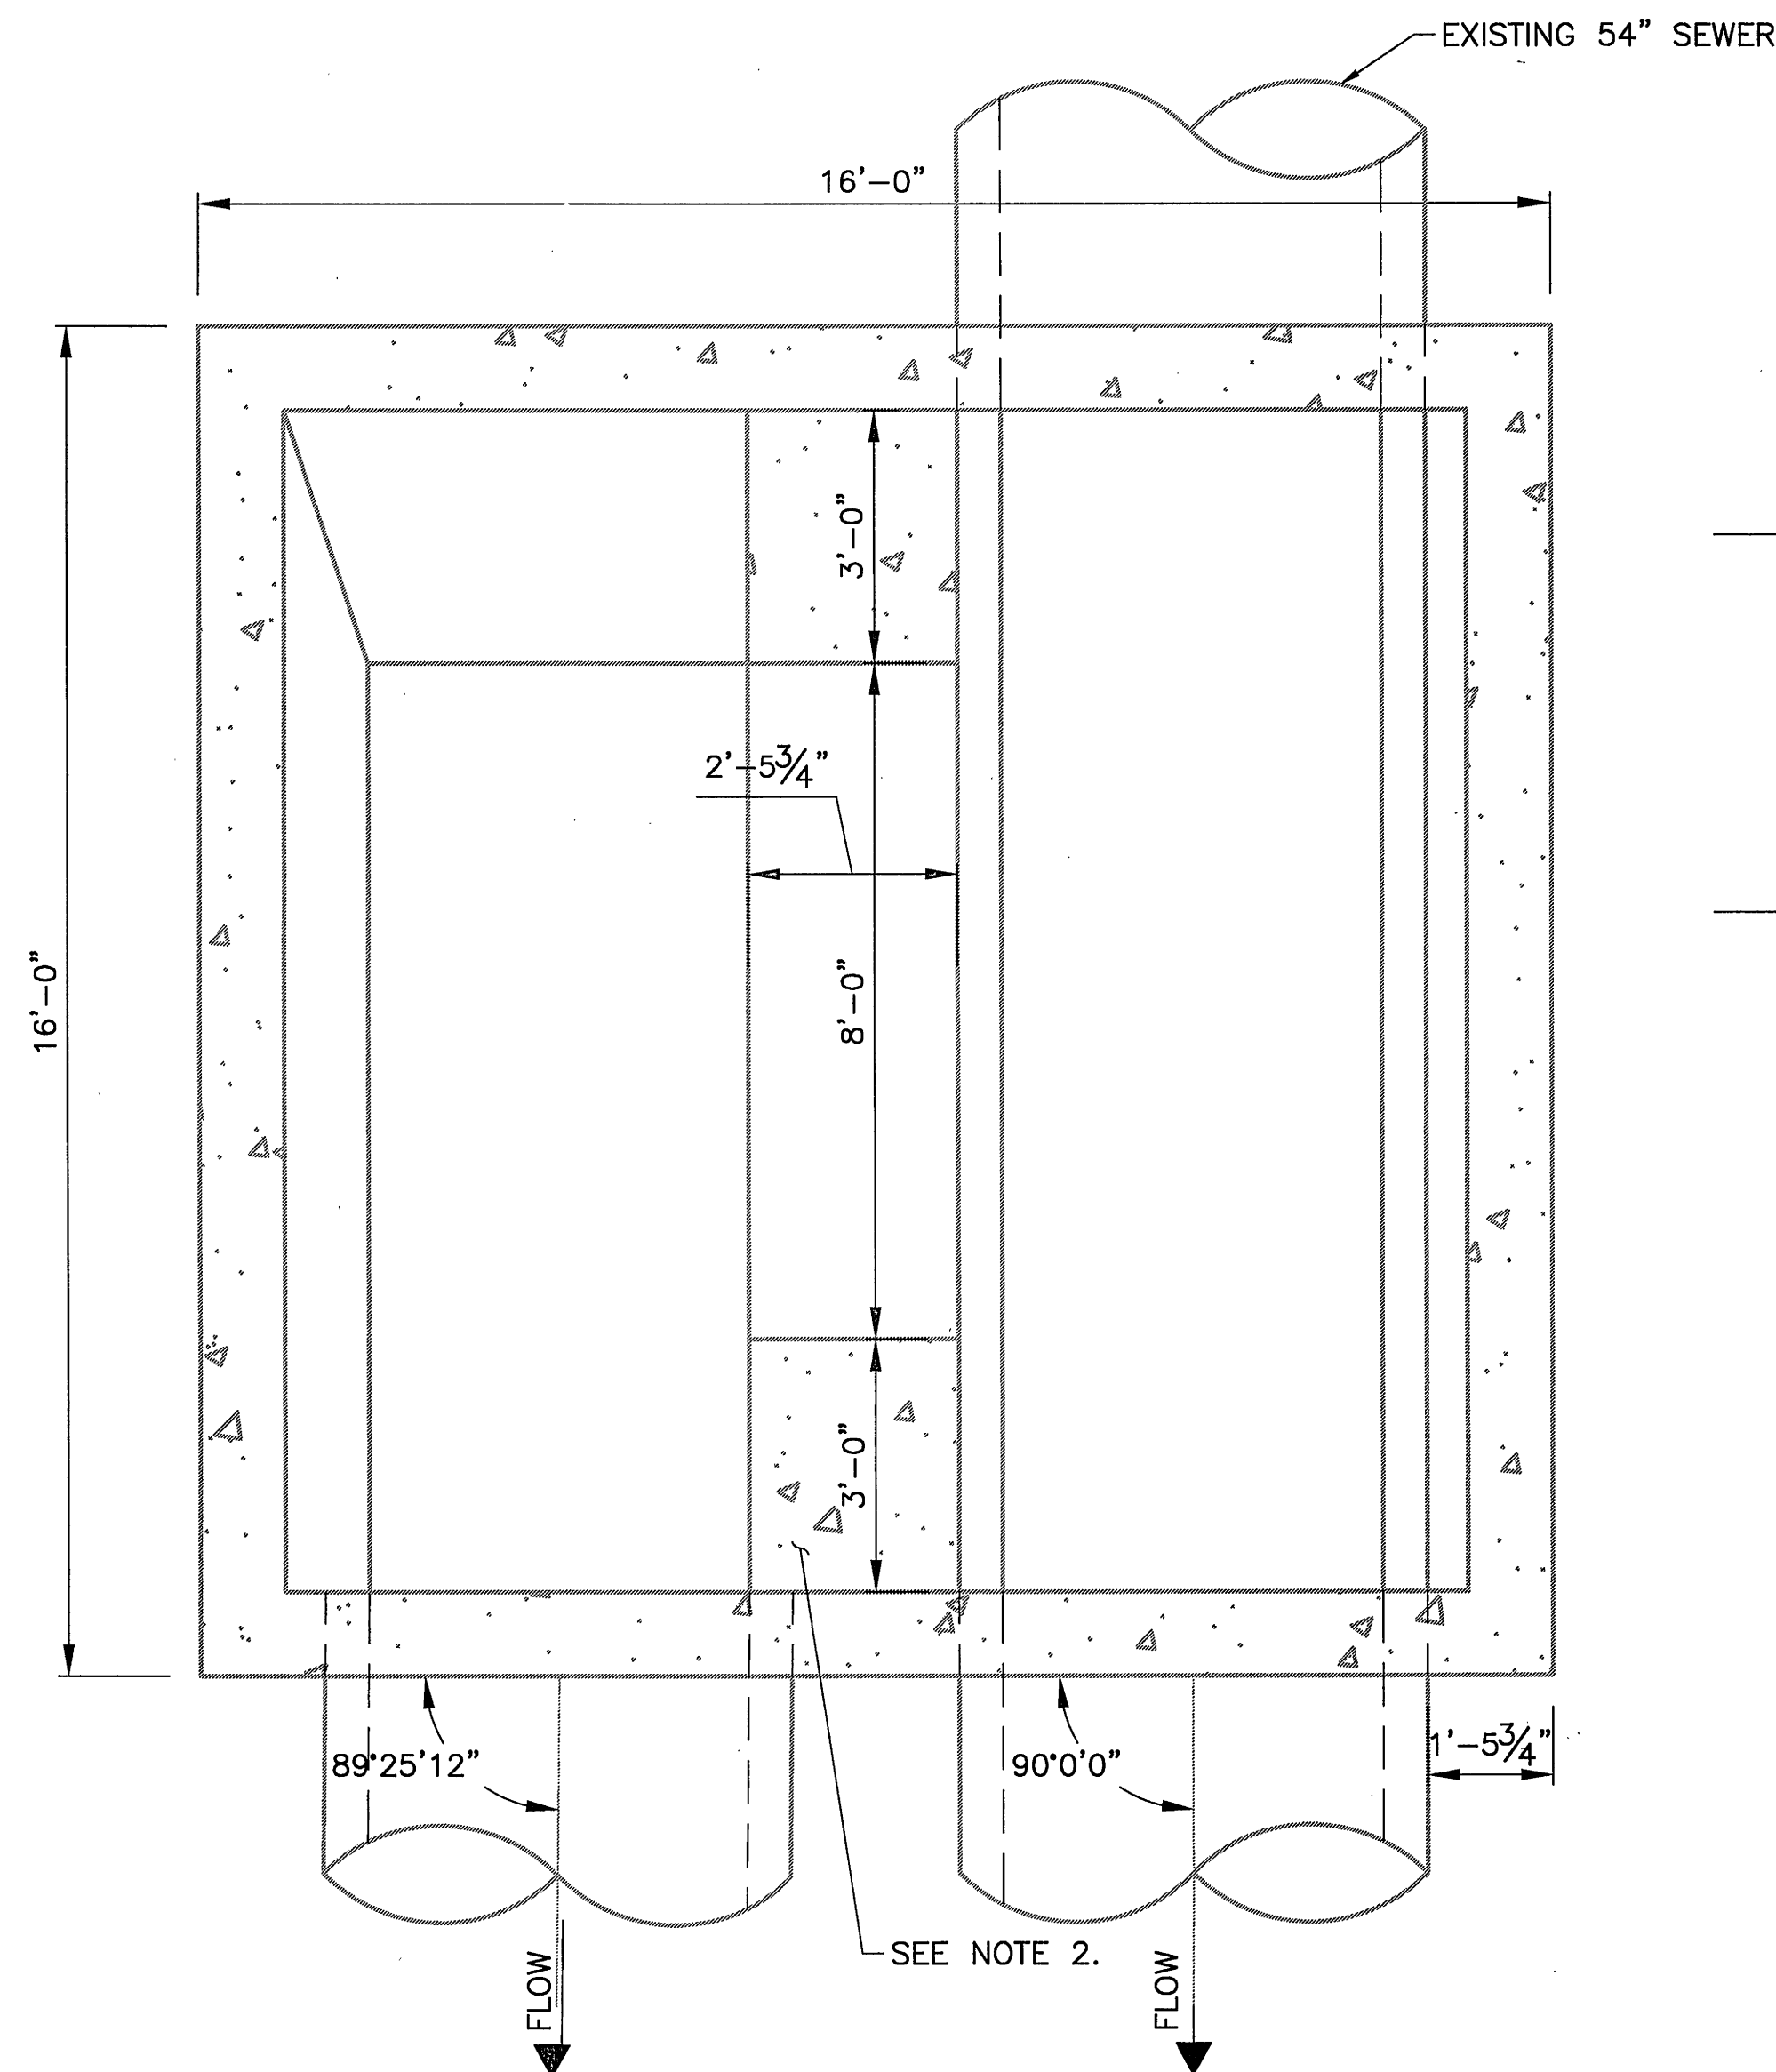



PLAN VIEW
SCALE: 1/2" = 1'-0"

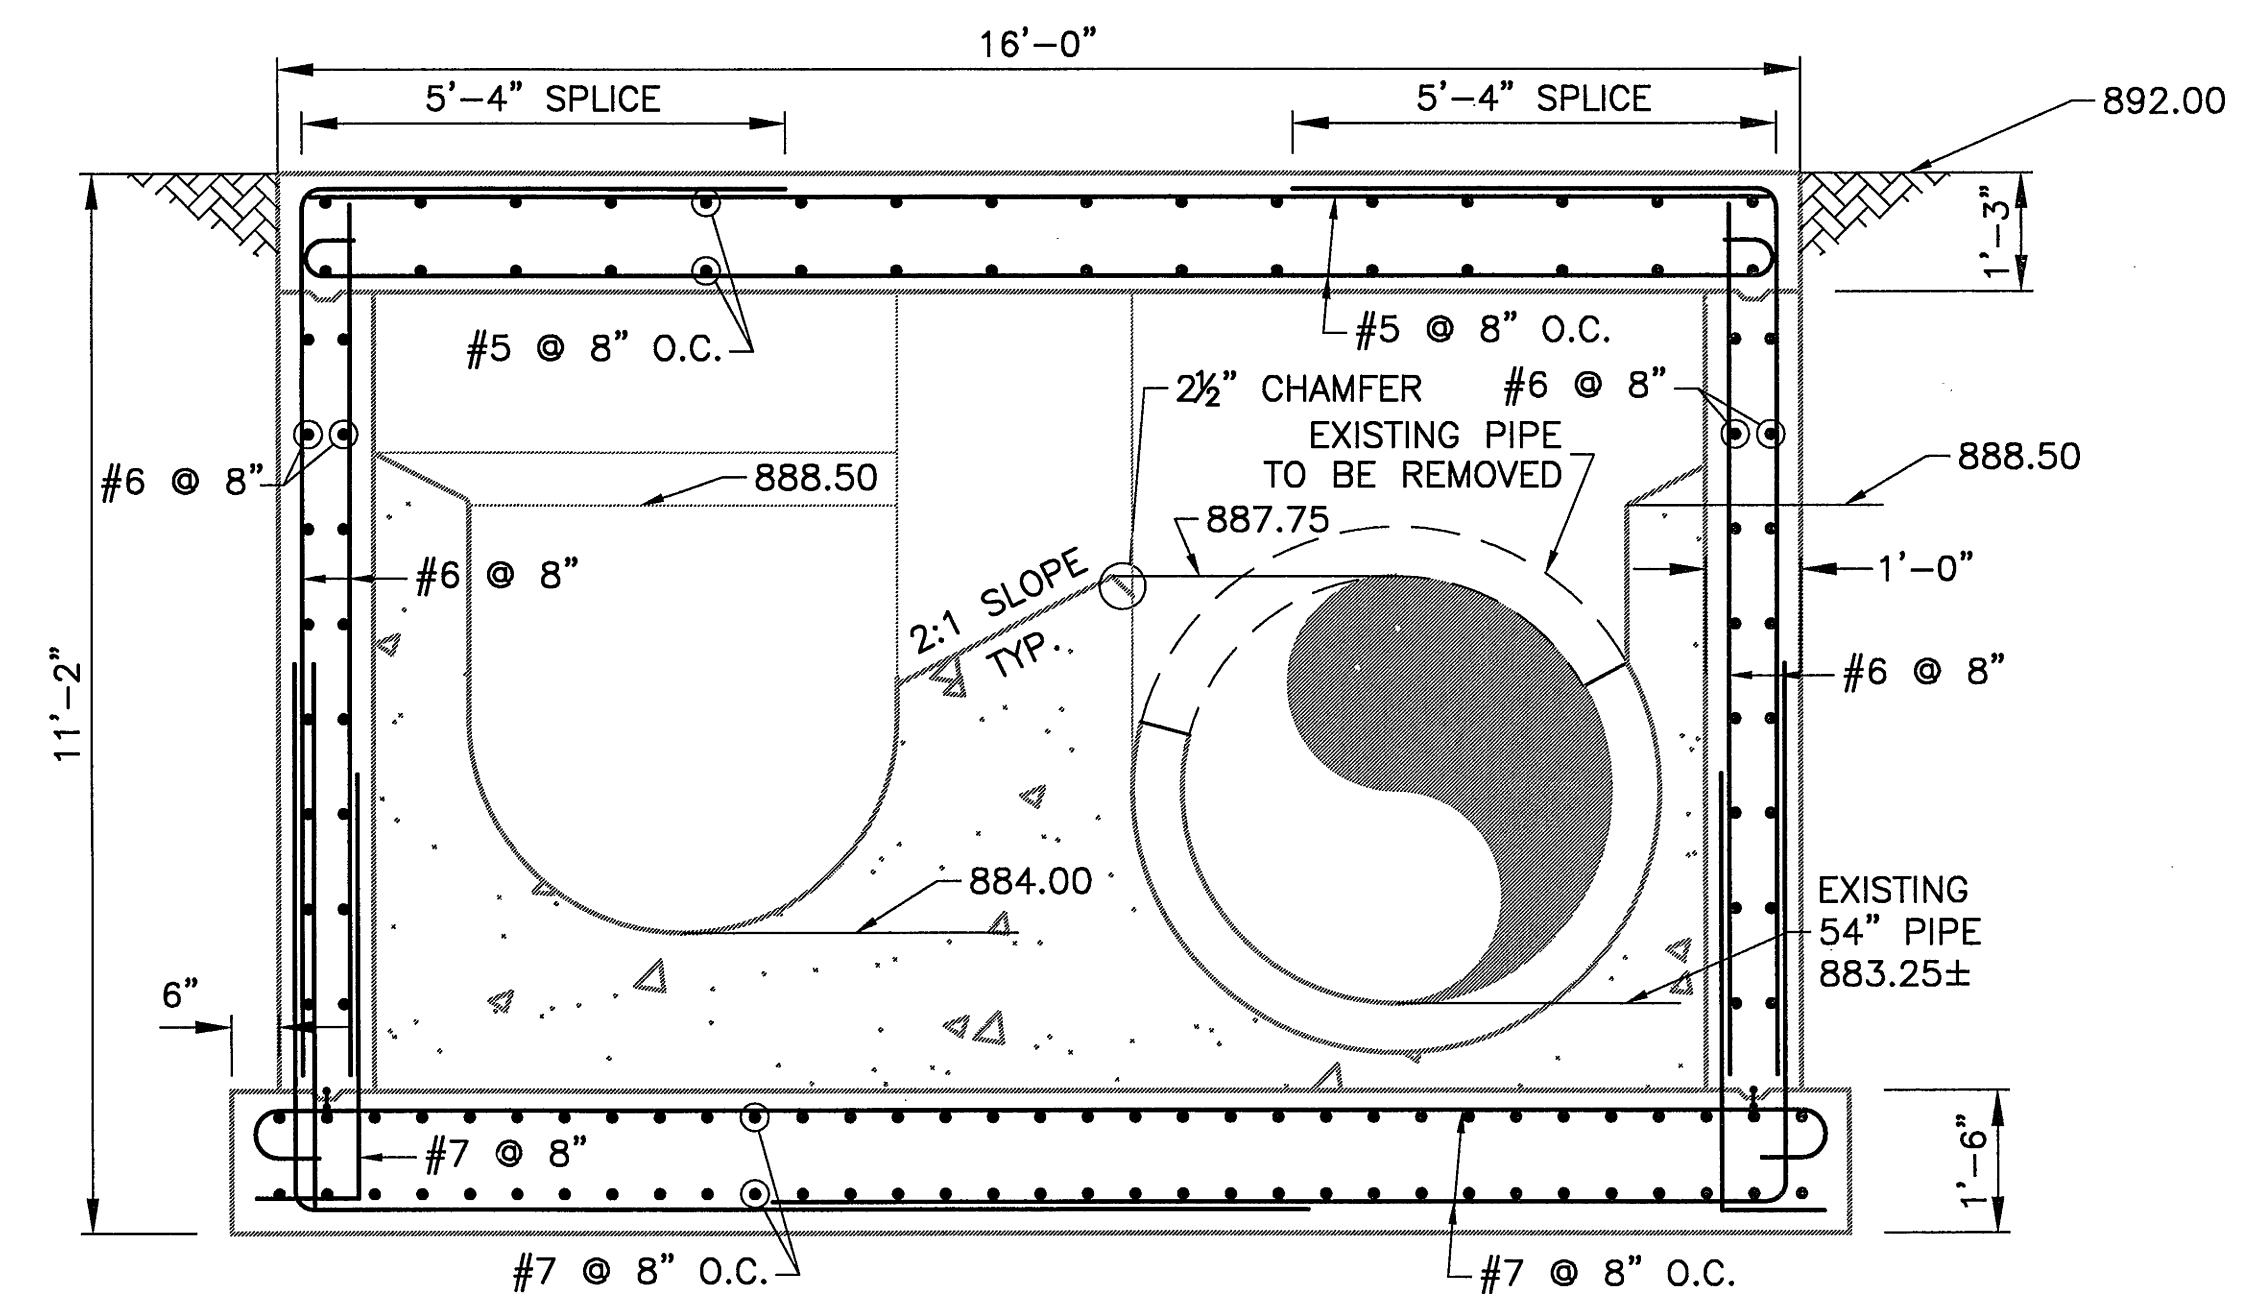

SECTION
SCALE: 1/2" = 1'-0"


NOTES

1. FOR GENERAL NOTES AND TYPICAL DETAILS, SEE SHEET S-1.
2. ELEVATION OF 3'-0" DIVIDER WALL TO MEET TOP SLAB (SIMILAR TO SECTION 1).
3. FOR REINFORCING NOT SHOWN, SEE TYPICAL DETAILS ON SHEET S-1.
4. PROVIDE GREENSTREAK SWELLSTOP WATERSTOP OR EQUAL AROUND ALL EXISTING PIPES AT CONCRETE WALLS.

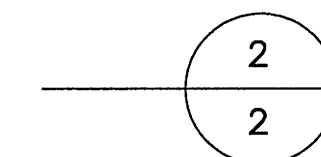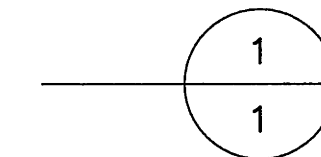

URS
4905 DICKENS ROAD, SUITE 106
RICHMOND, VIRGINIA 23230
(804) 965-9000 www.urscorp.com

WESTERN VIRGINIA
WATER AUTHORITY
TINKER CREEK
54-INCH PARALLEL RELIEF SEWER
DIVERSION STRUCTURE

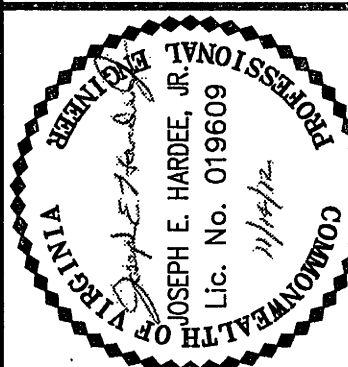

DATE: NOVEMBER 2012
JOB NO.: 11658086
LEAD ENGINEER: gee
DRAWN BY: czh
CHECKED: jeh
REVISION:

S-2