
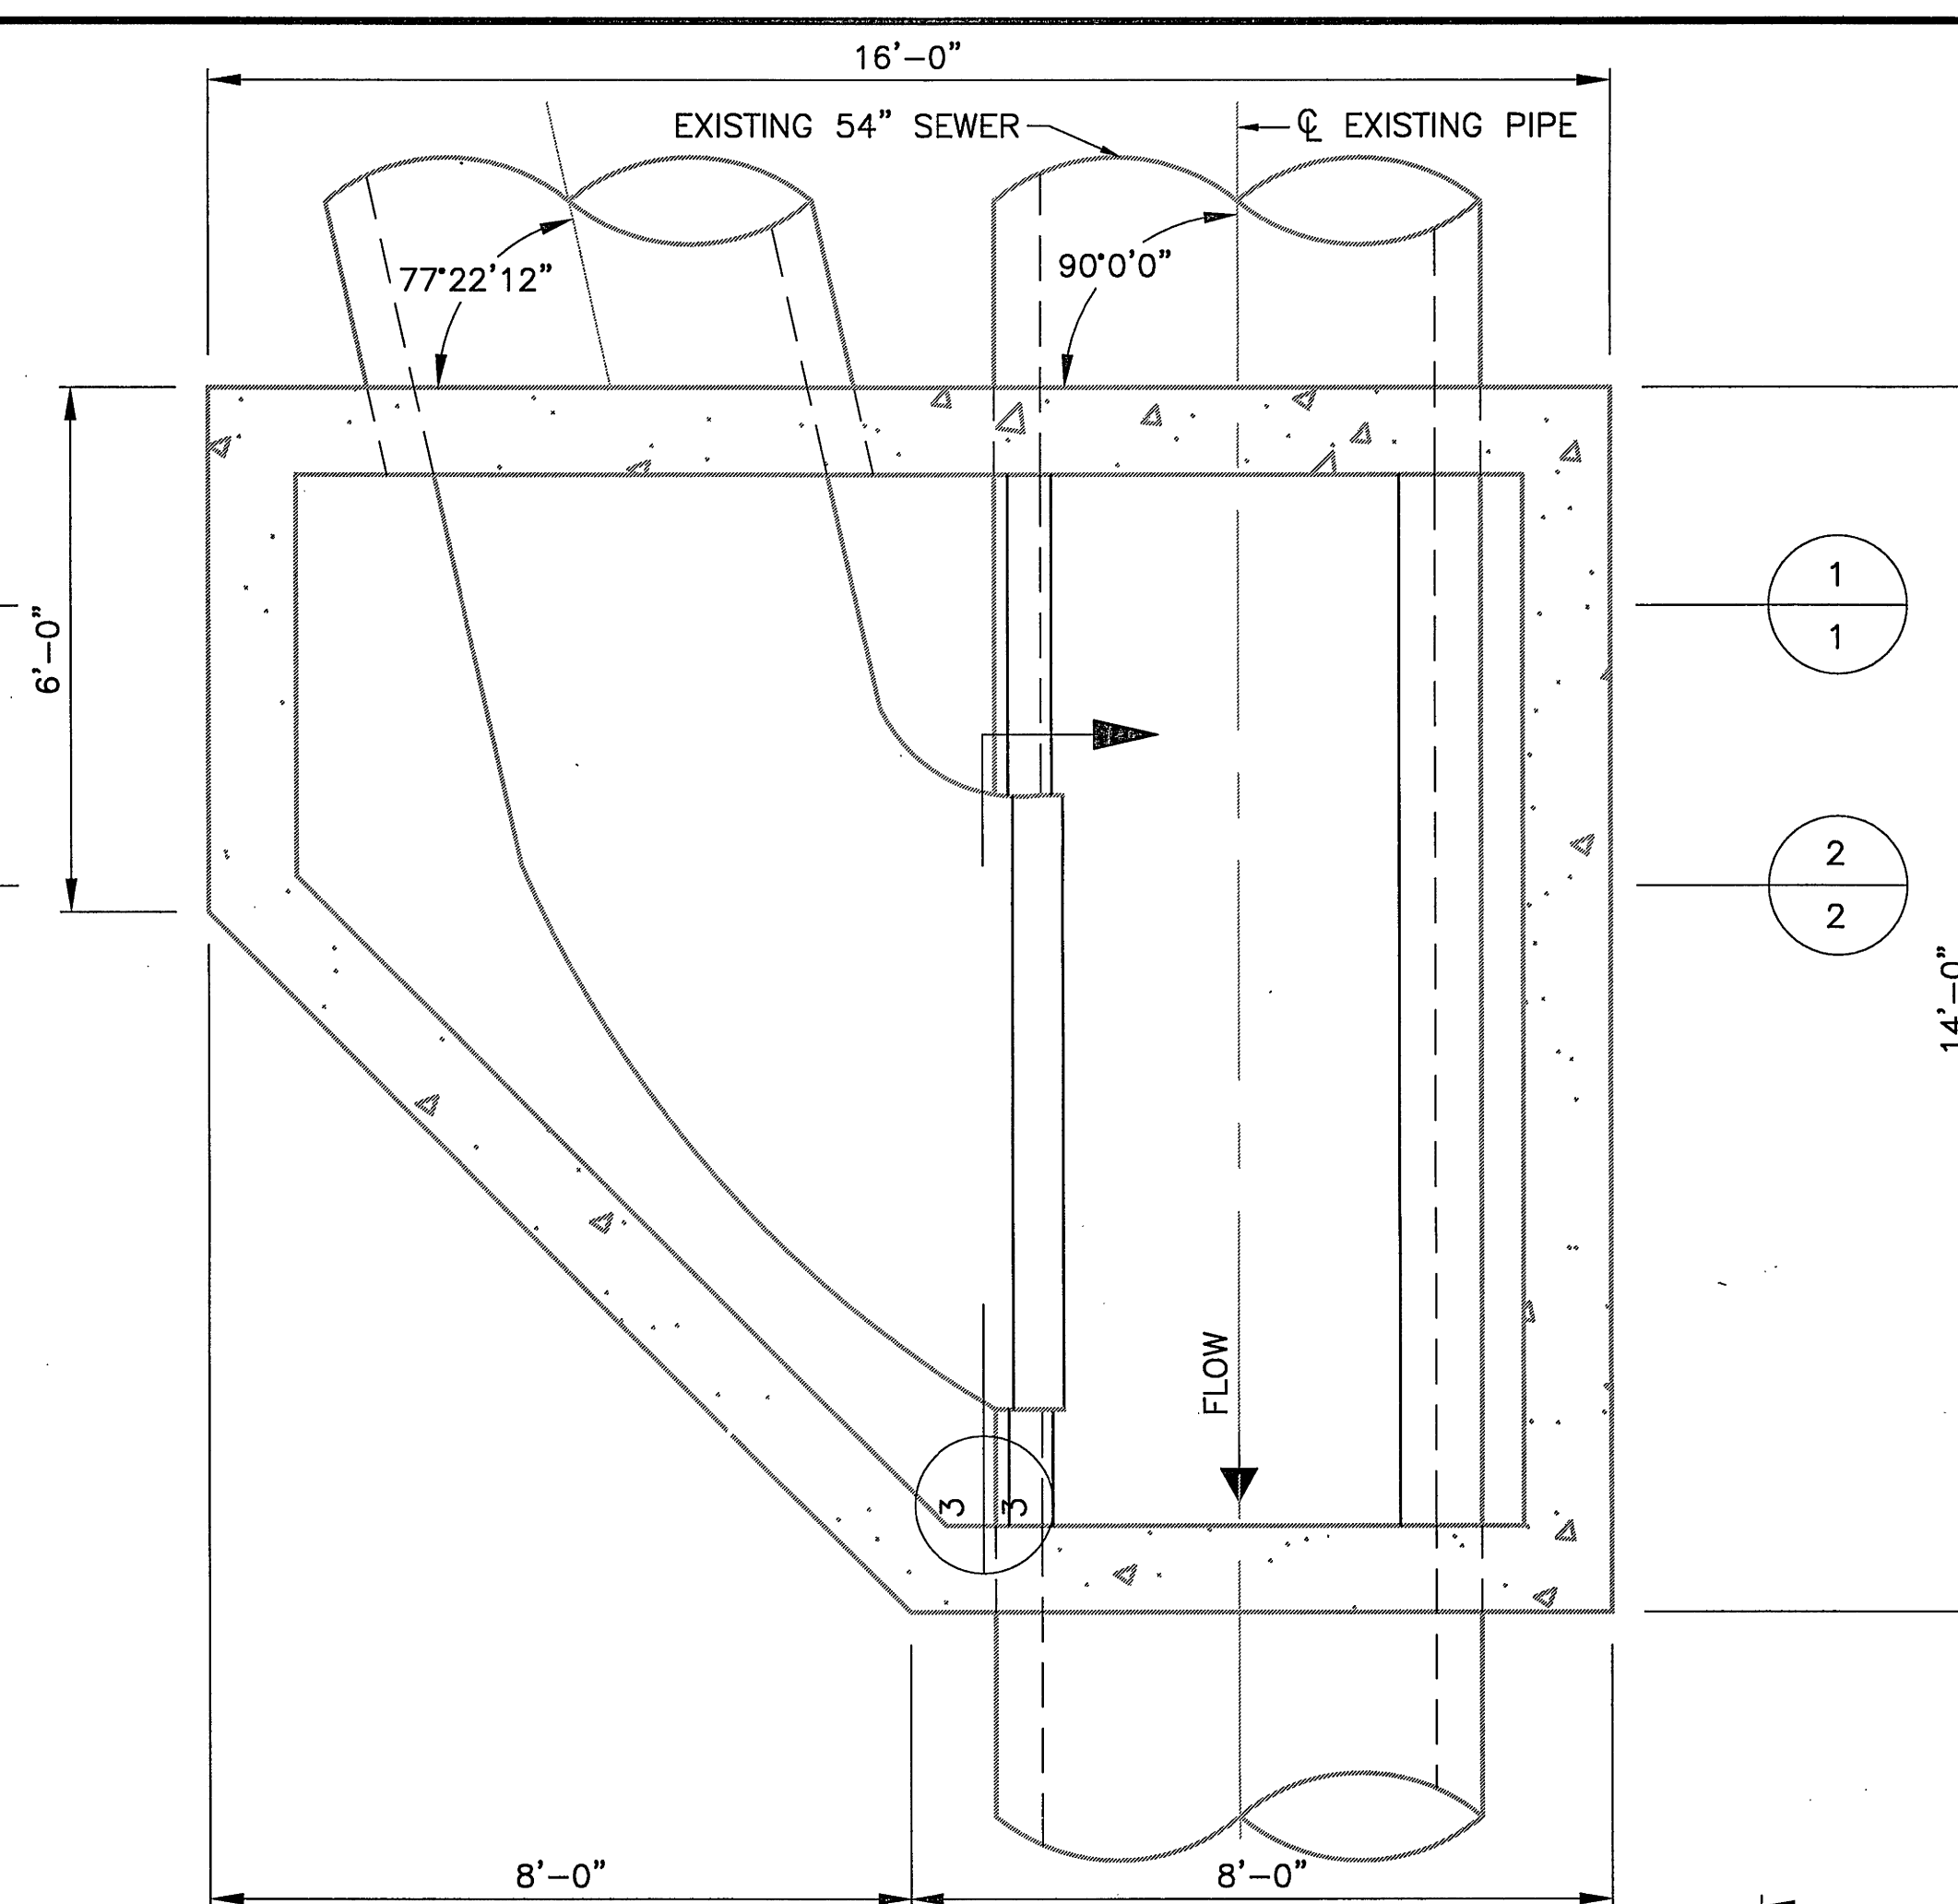
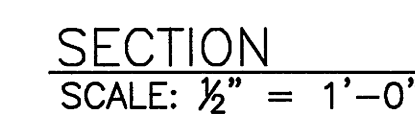


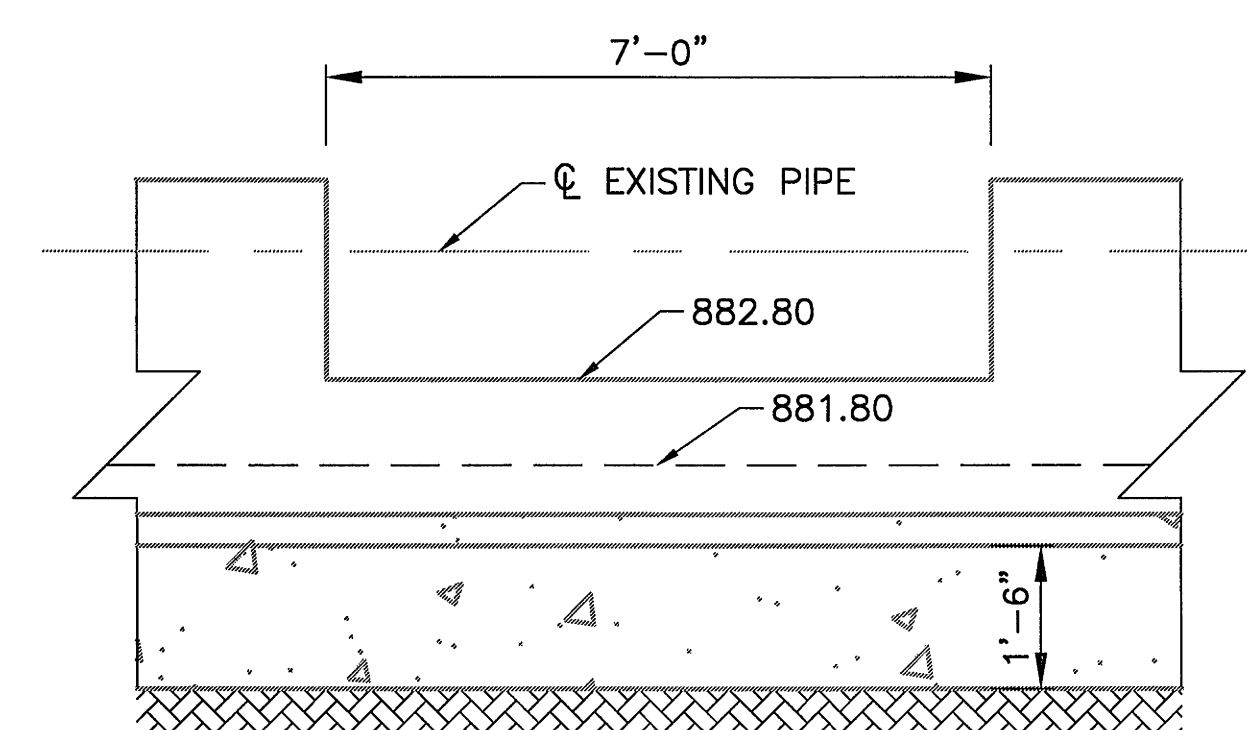

1. FOR GENERAL NOTES AND TYPICAL DETAILS, SEE SHEET S-1.
2. FOR REINFORCING NOT SHOWN, SEE TYPICAL DETAILS ON SHEET S-1.
3. PROVIDE GREENSTREAK SWELLSTOP WATERSTOP OR EQUAL AROUND ALL EXISTING PIPES AT CONCRETE WALLS.


$$\begin{pmatrix} 2 \\ 2 \end{pmatrix}$$