

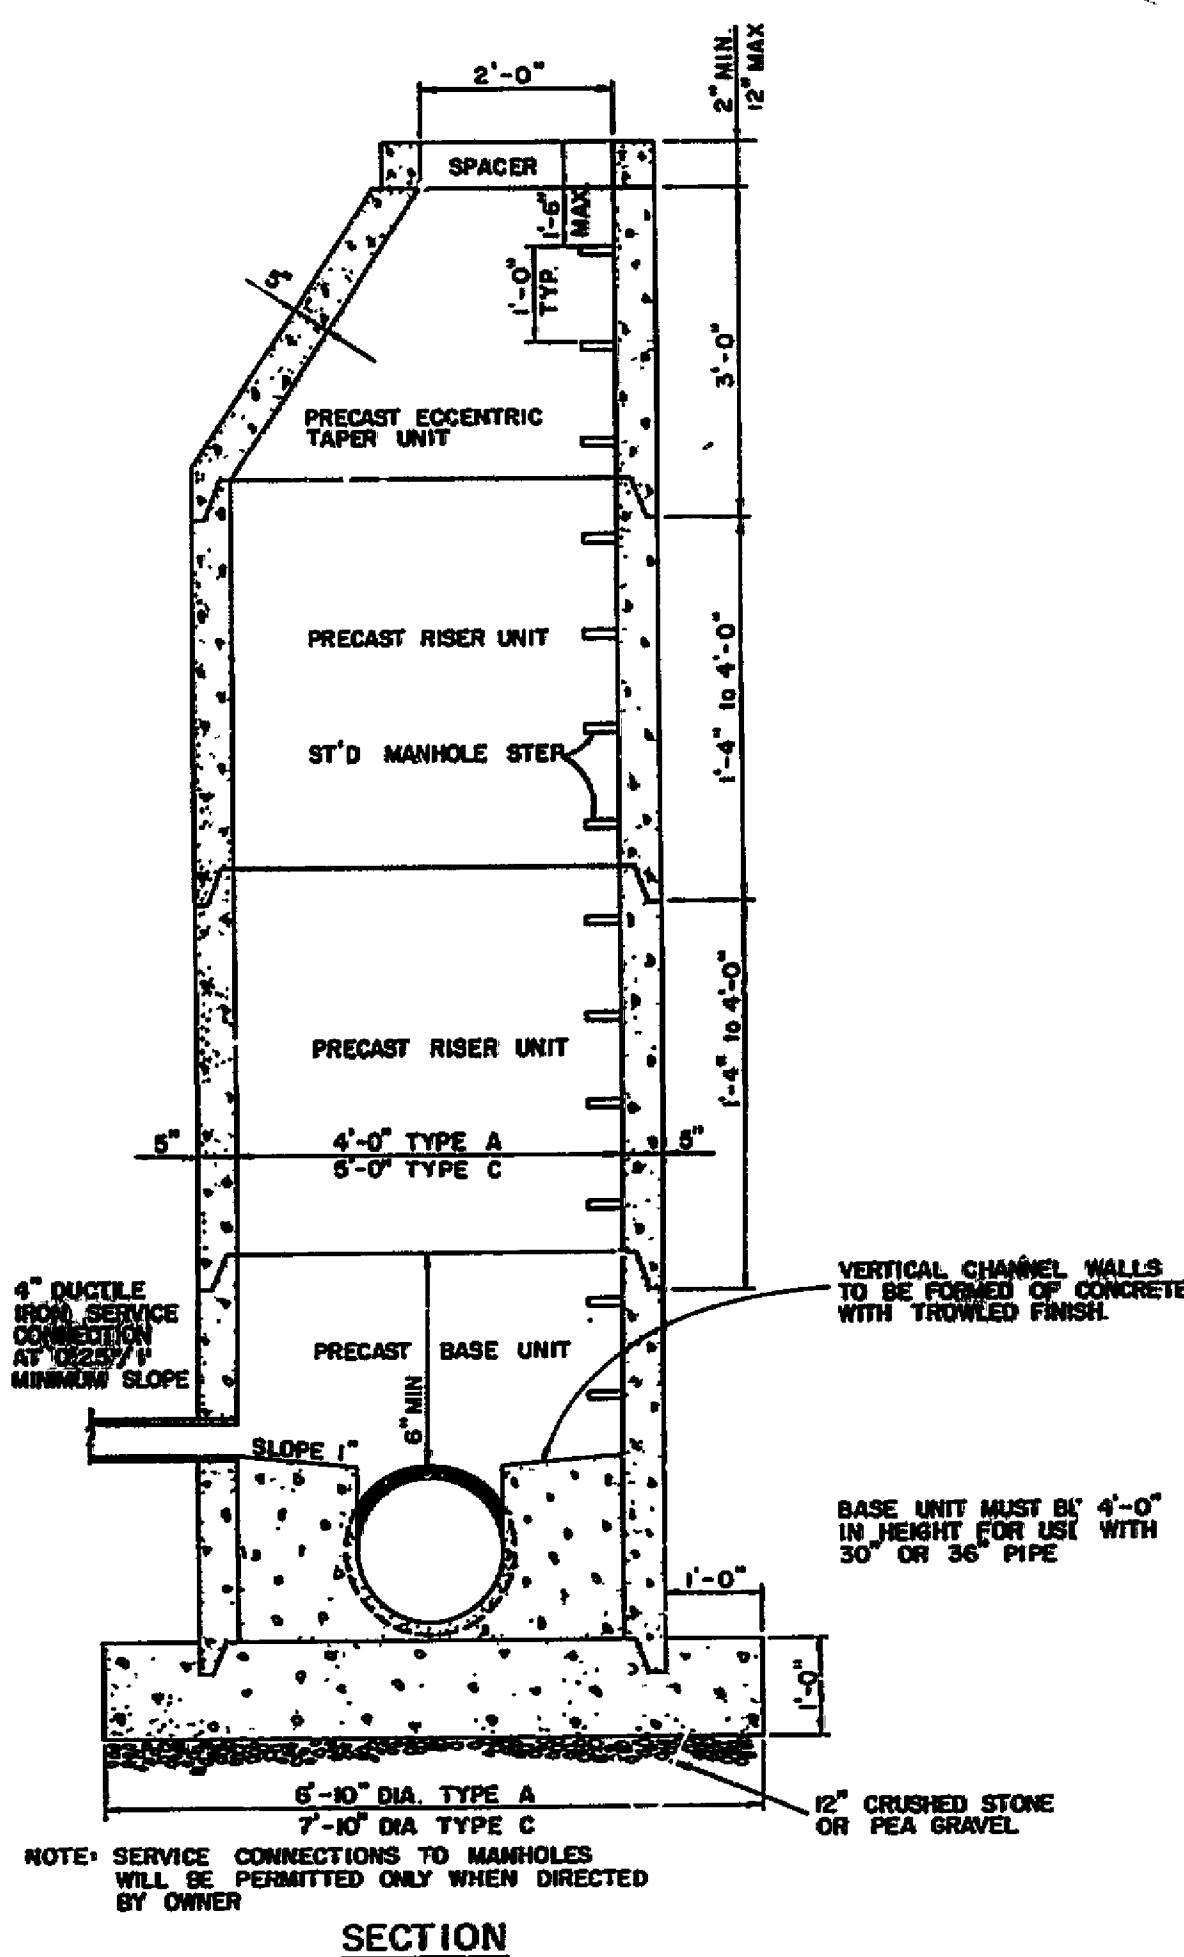
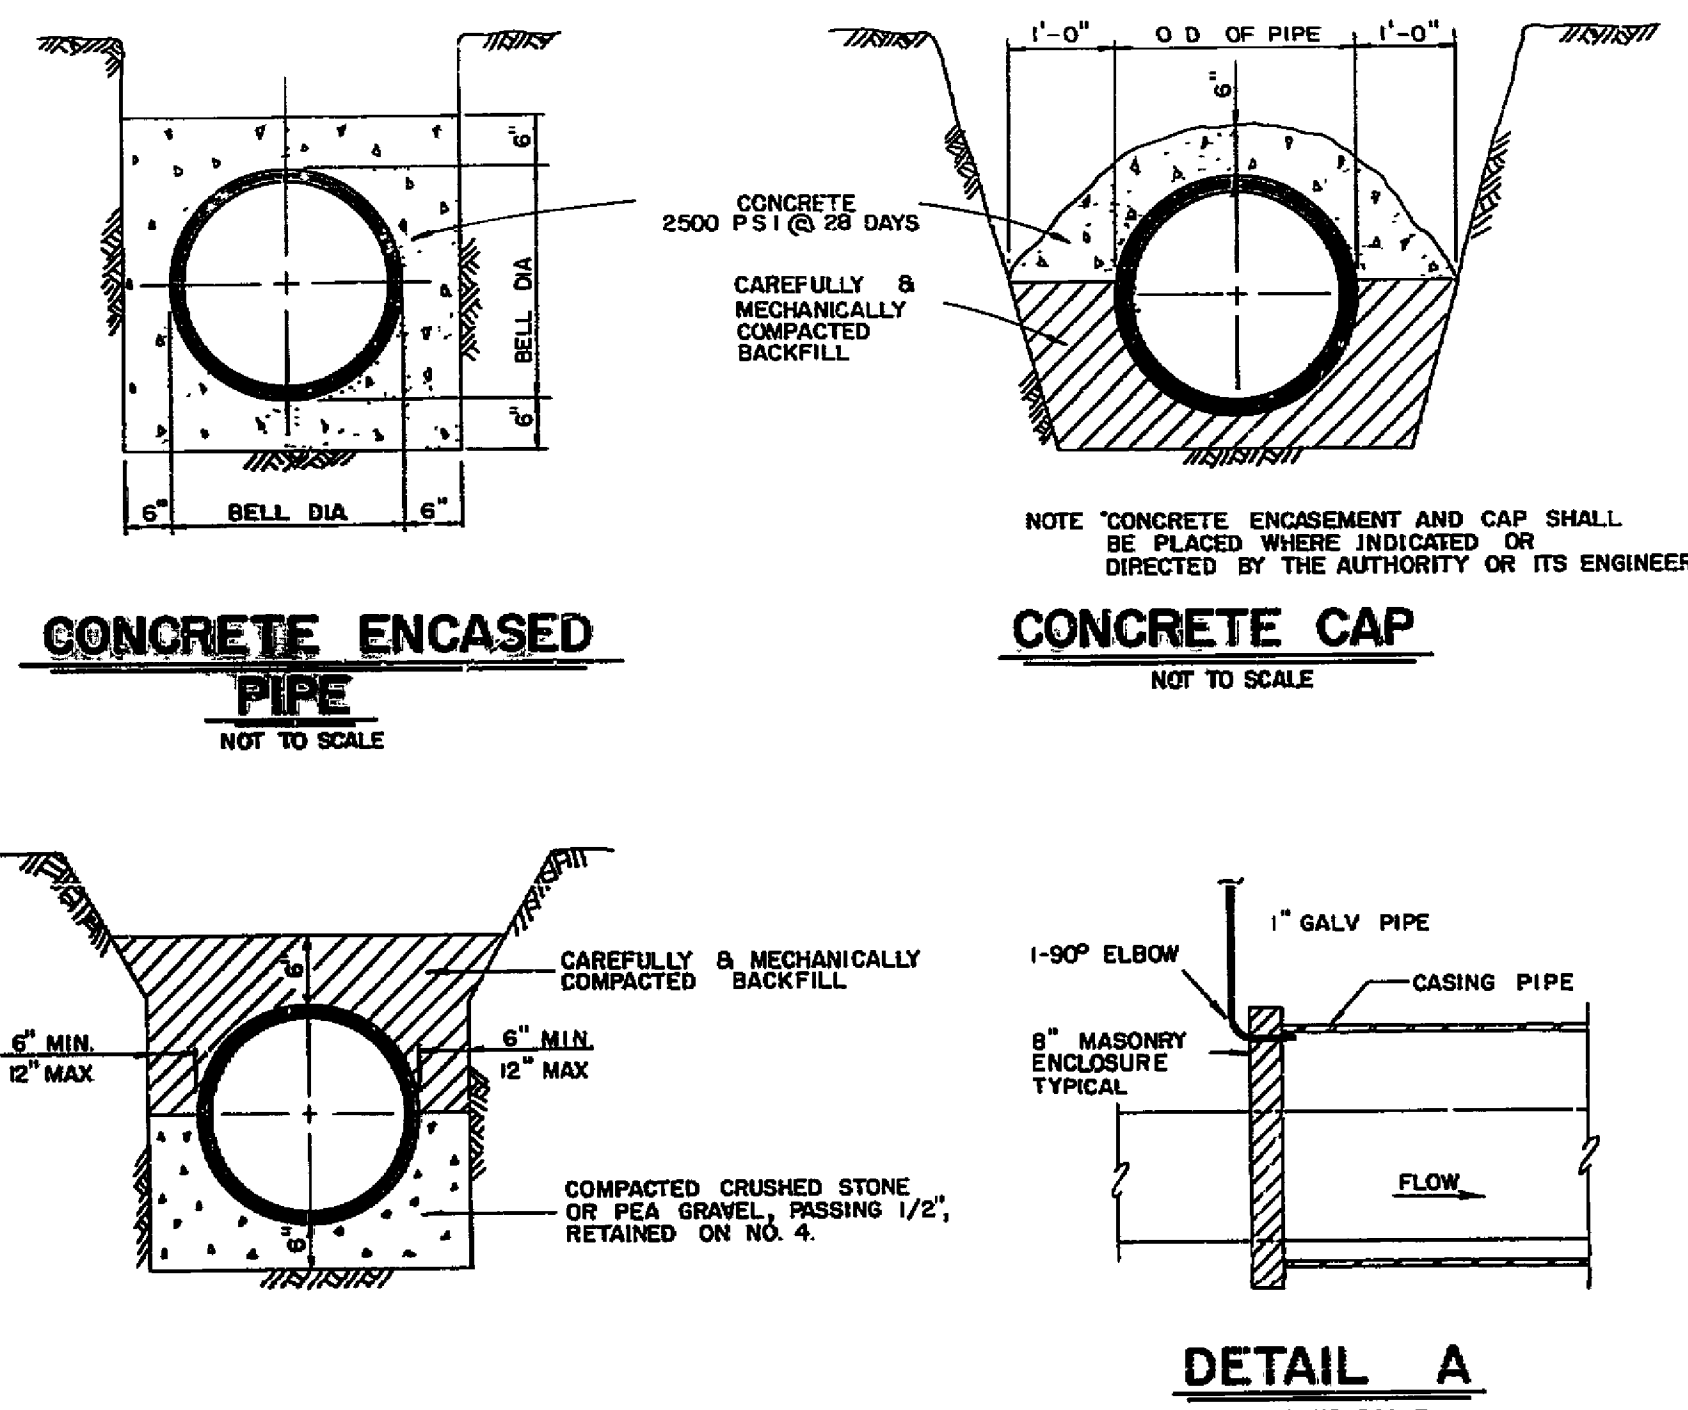
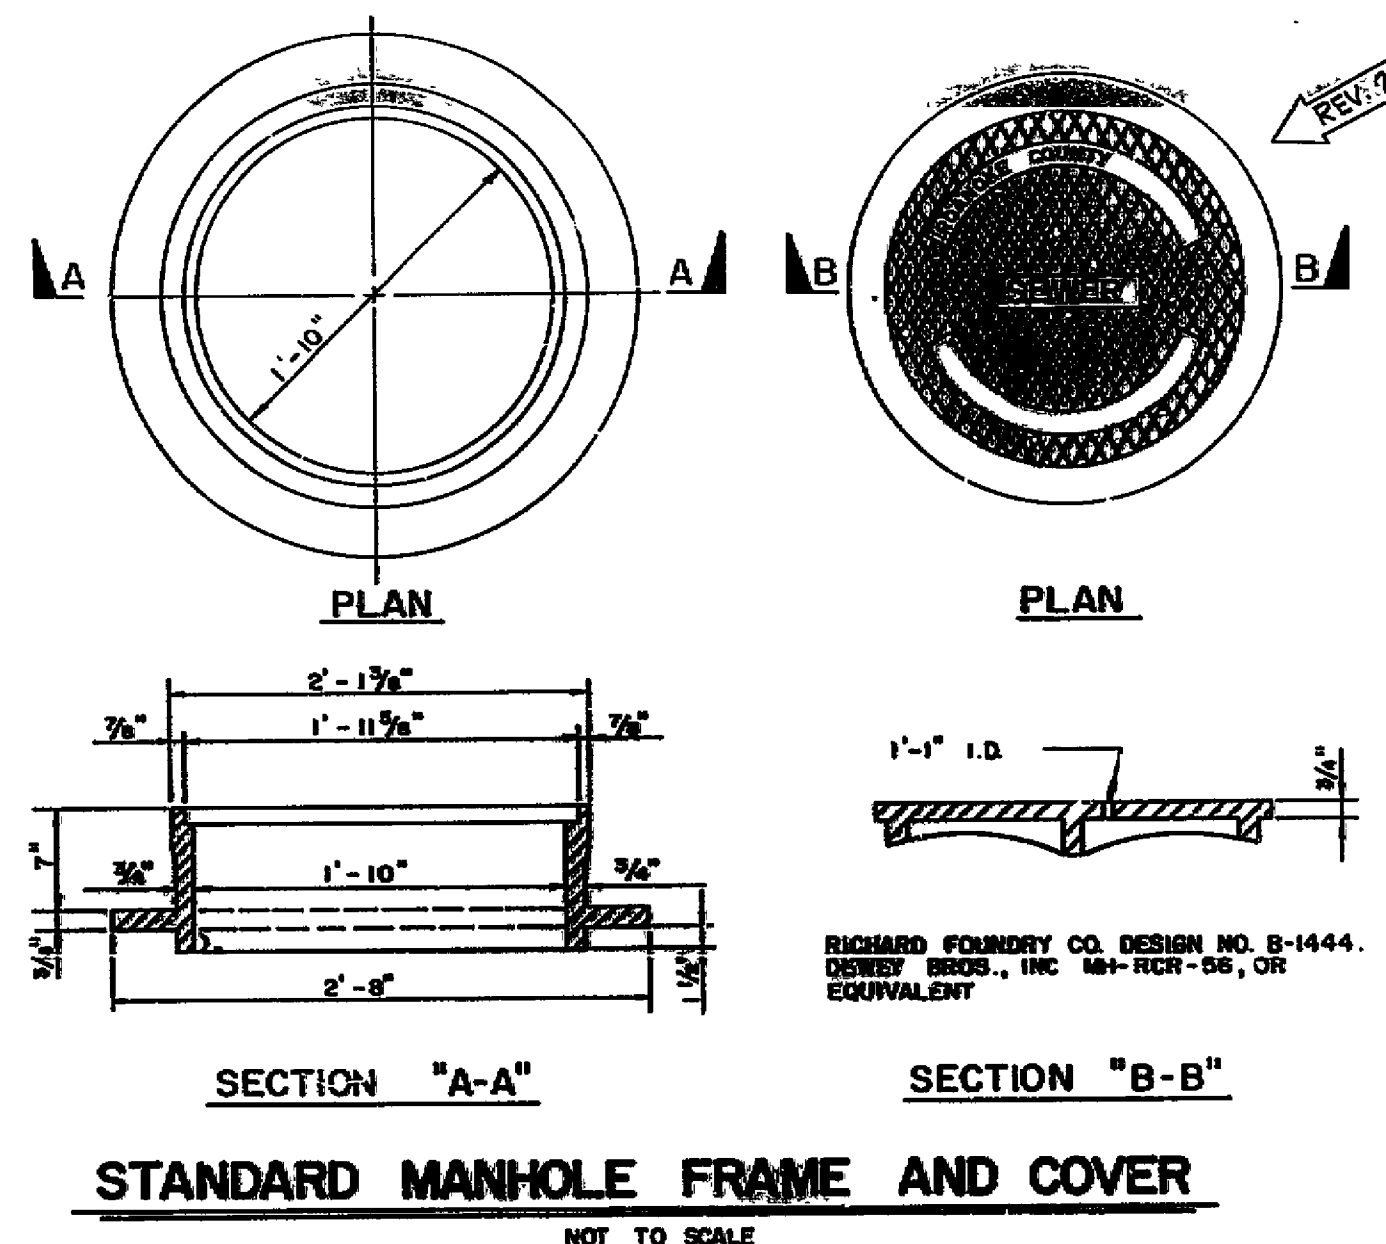
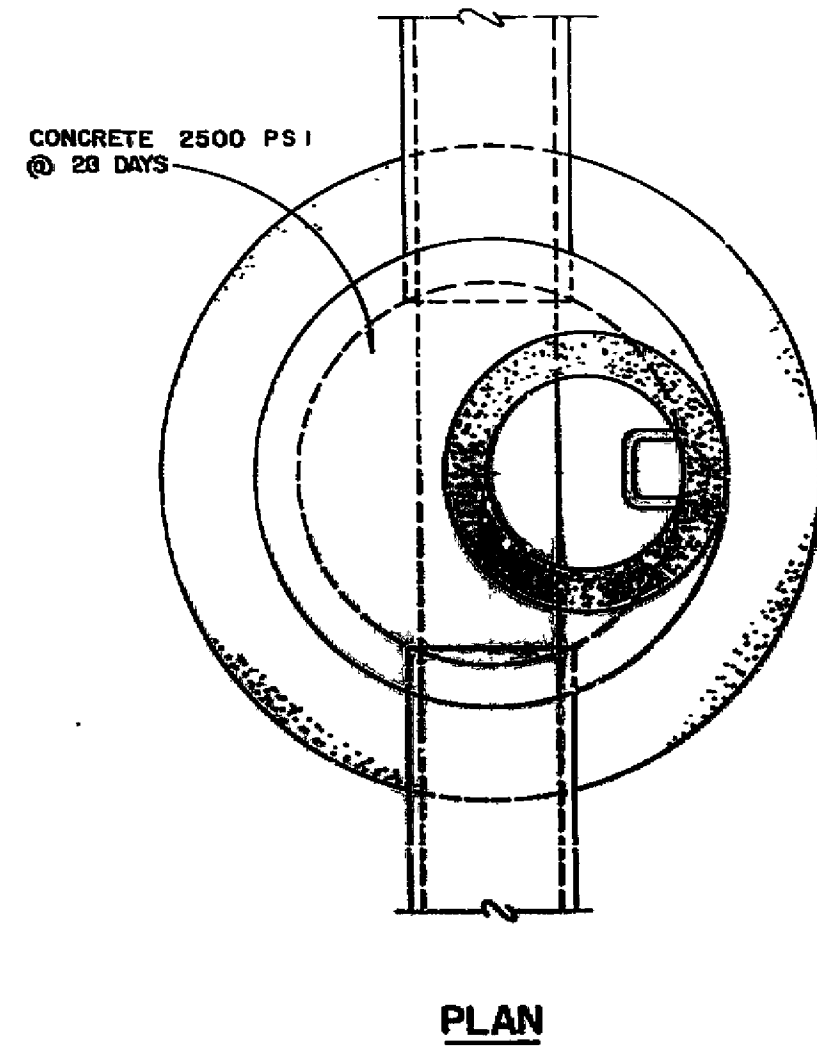


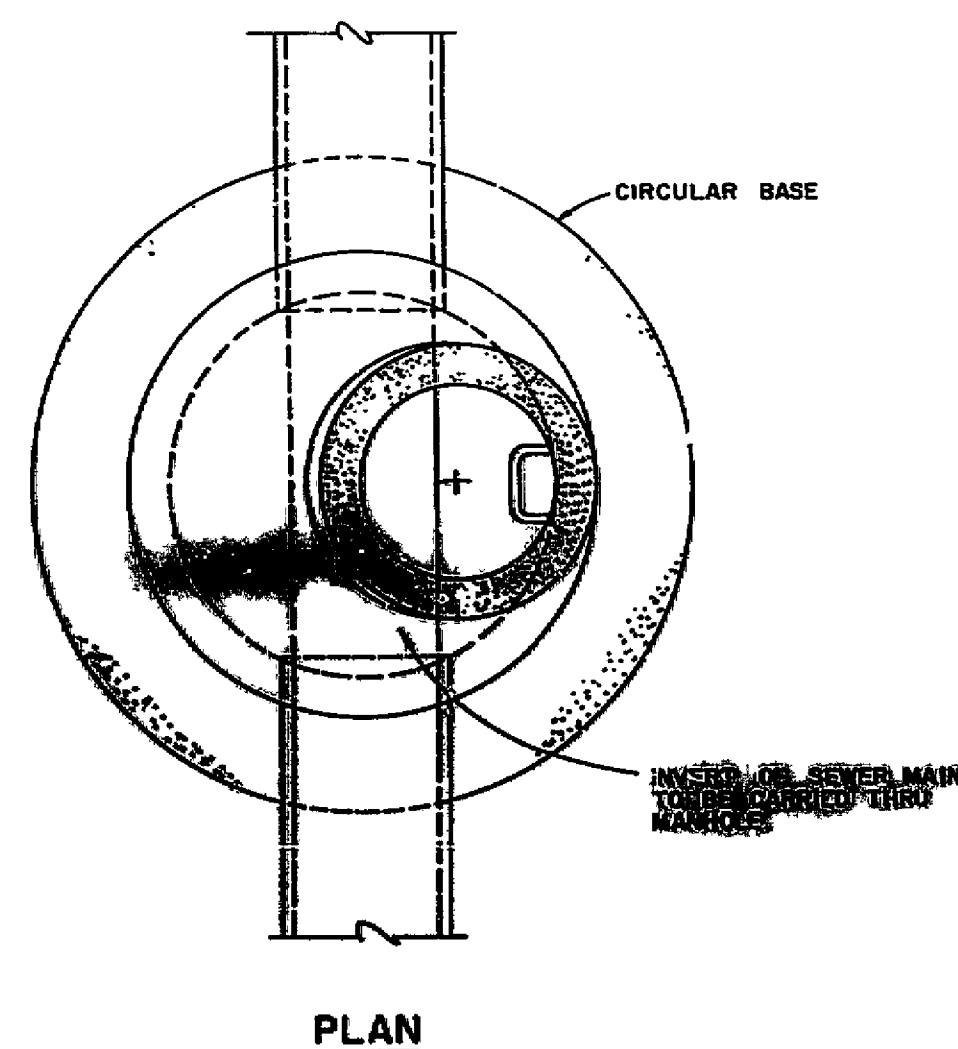



STANDARD MANHOLE
TYPE A & TYPE C

NOT TO SCALE



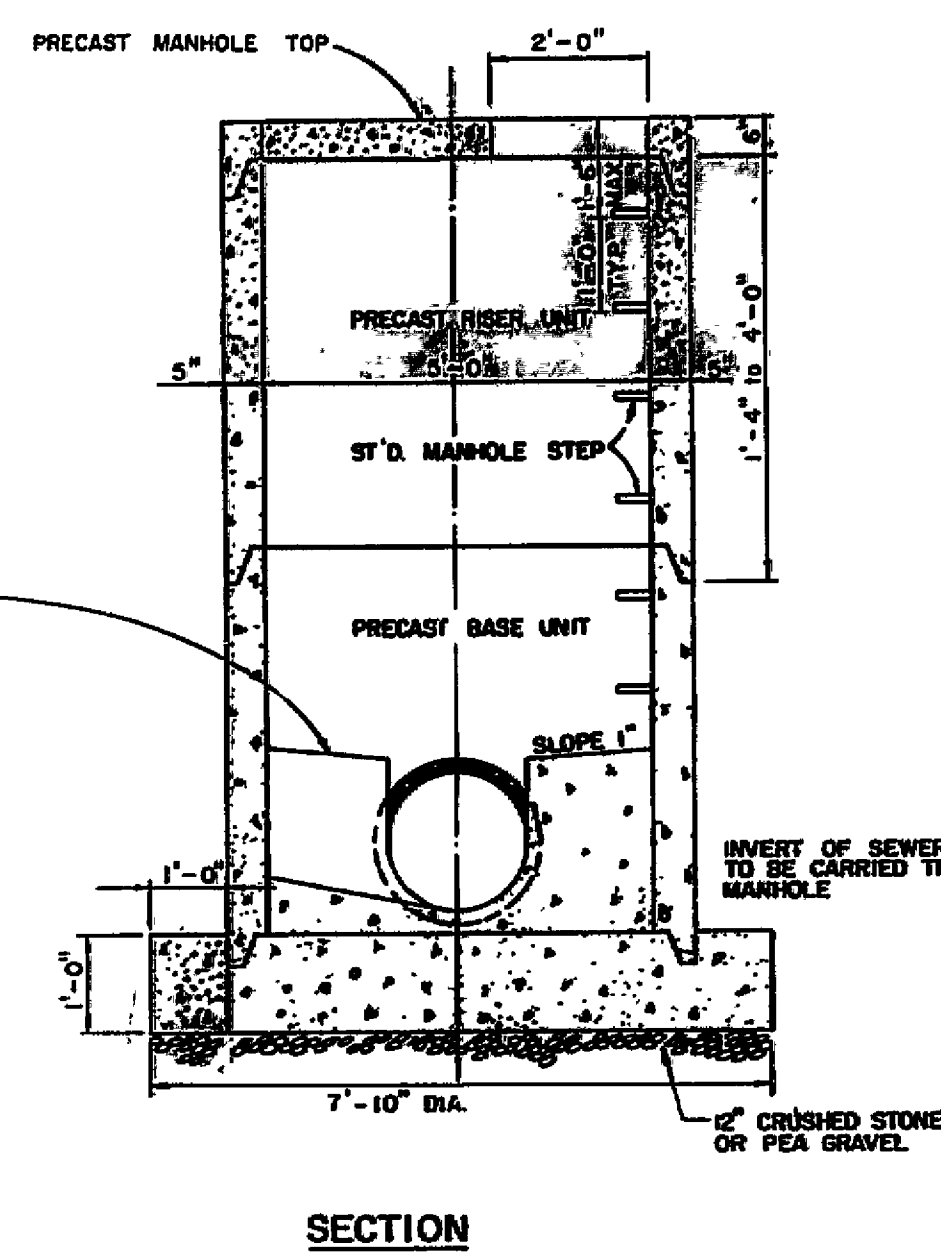


STANDARD MANHOLE
TYPE D

NOT TO SCALE

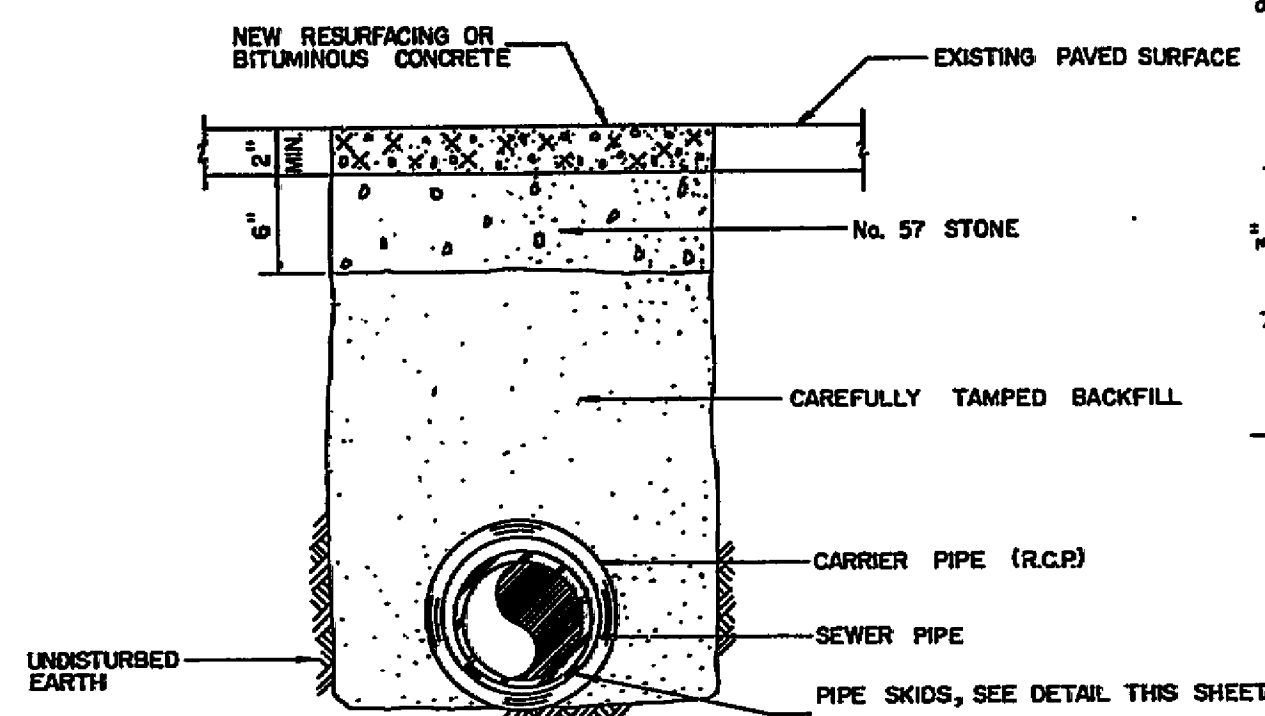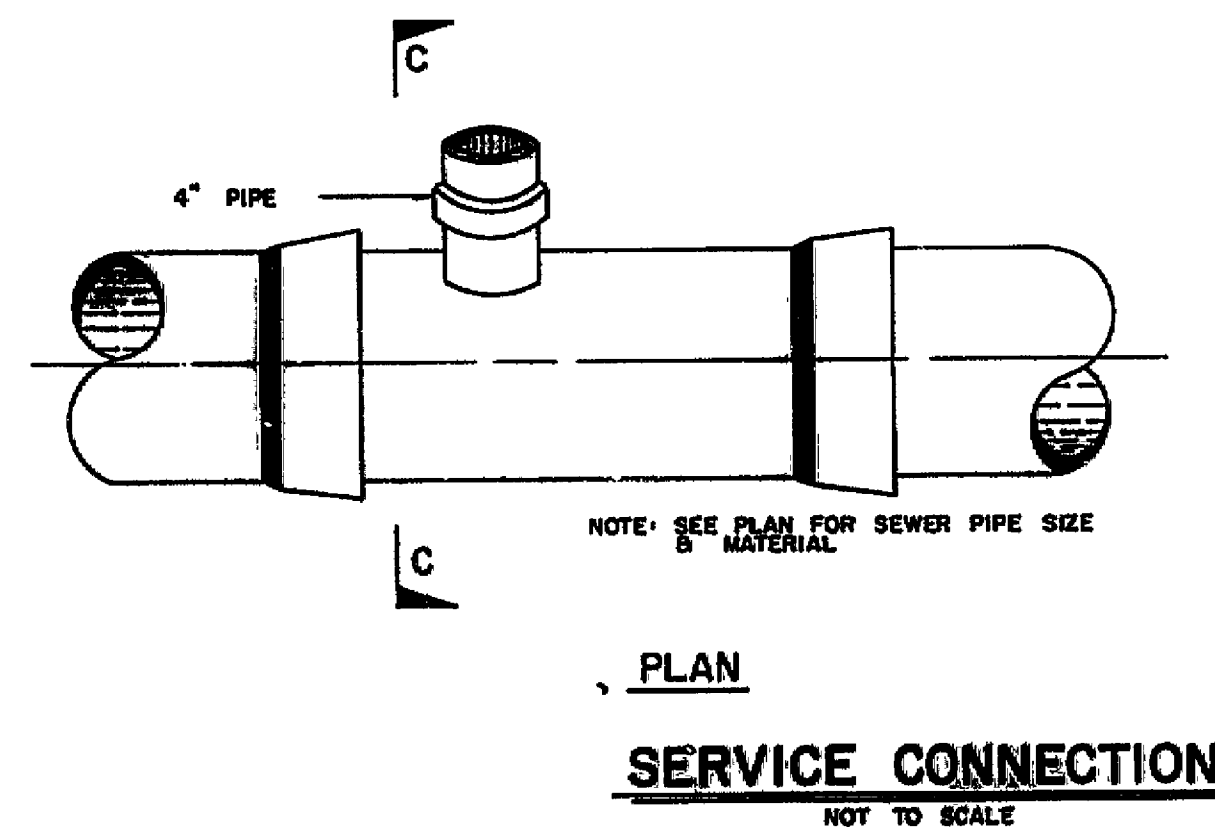

SECONDARY ROAD CROSSING

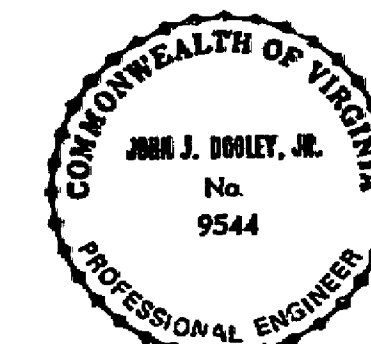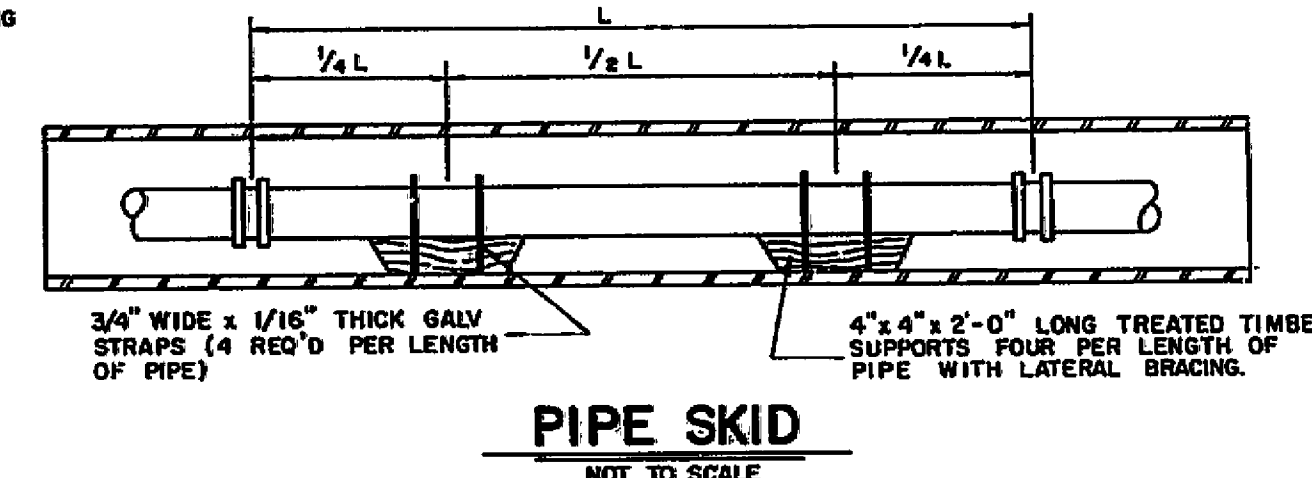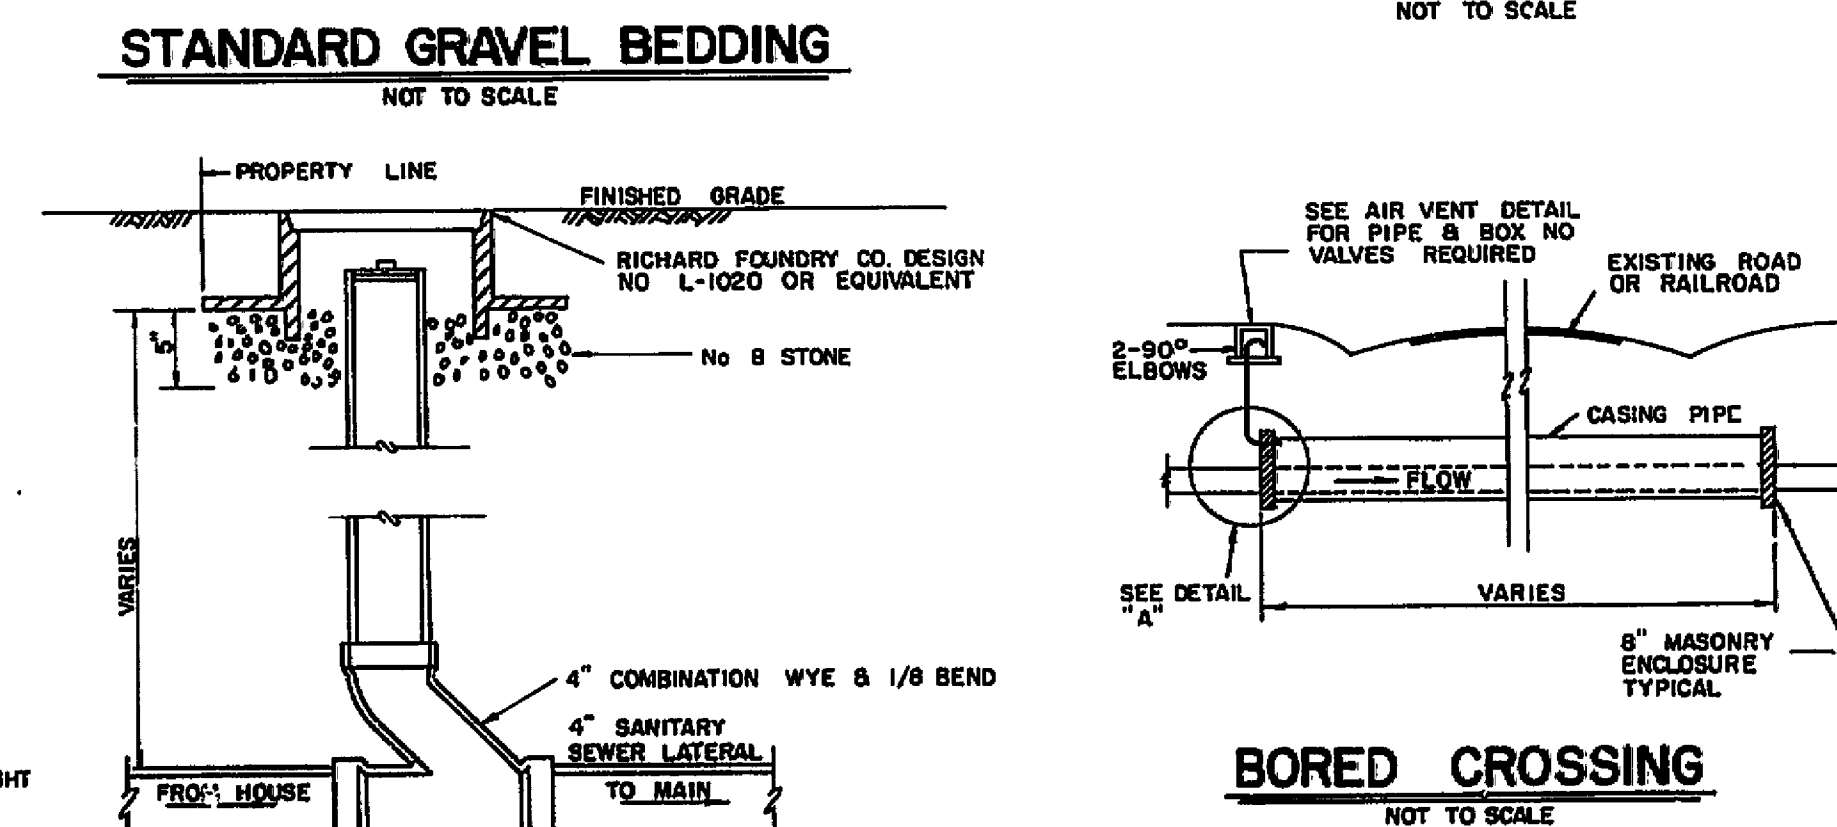

REV. 2	MANHOLE COVER	7-31-81
REV. 1	GENERAL REVISIONS	8-14-80
BOARD OF COUNTY SUPERVISORS		
ROANOKE COUNTY, VIRGINIA		
WILLIAM C. OVERMAN ASSOCIATES, P.C.	DETAIL SHEET	PROJECT NO. 79-5-S DATE: JUNE 1980 SHEET 17 OF 17

SI-0023