



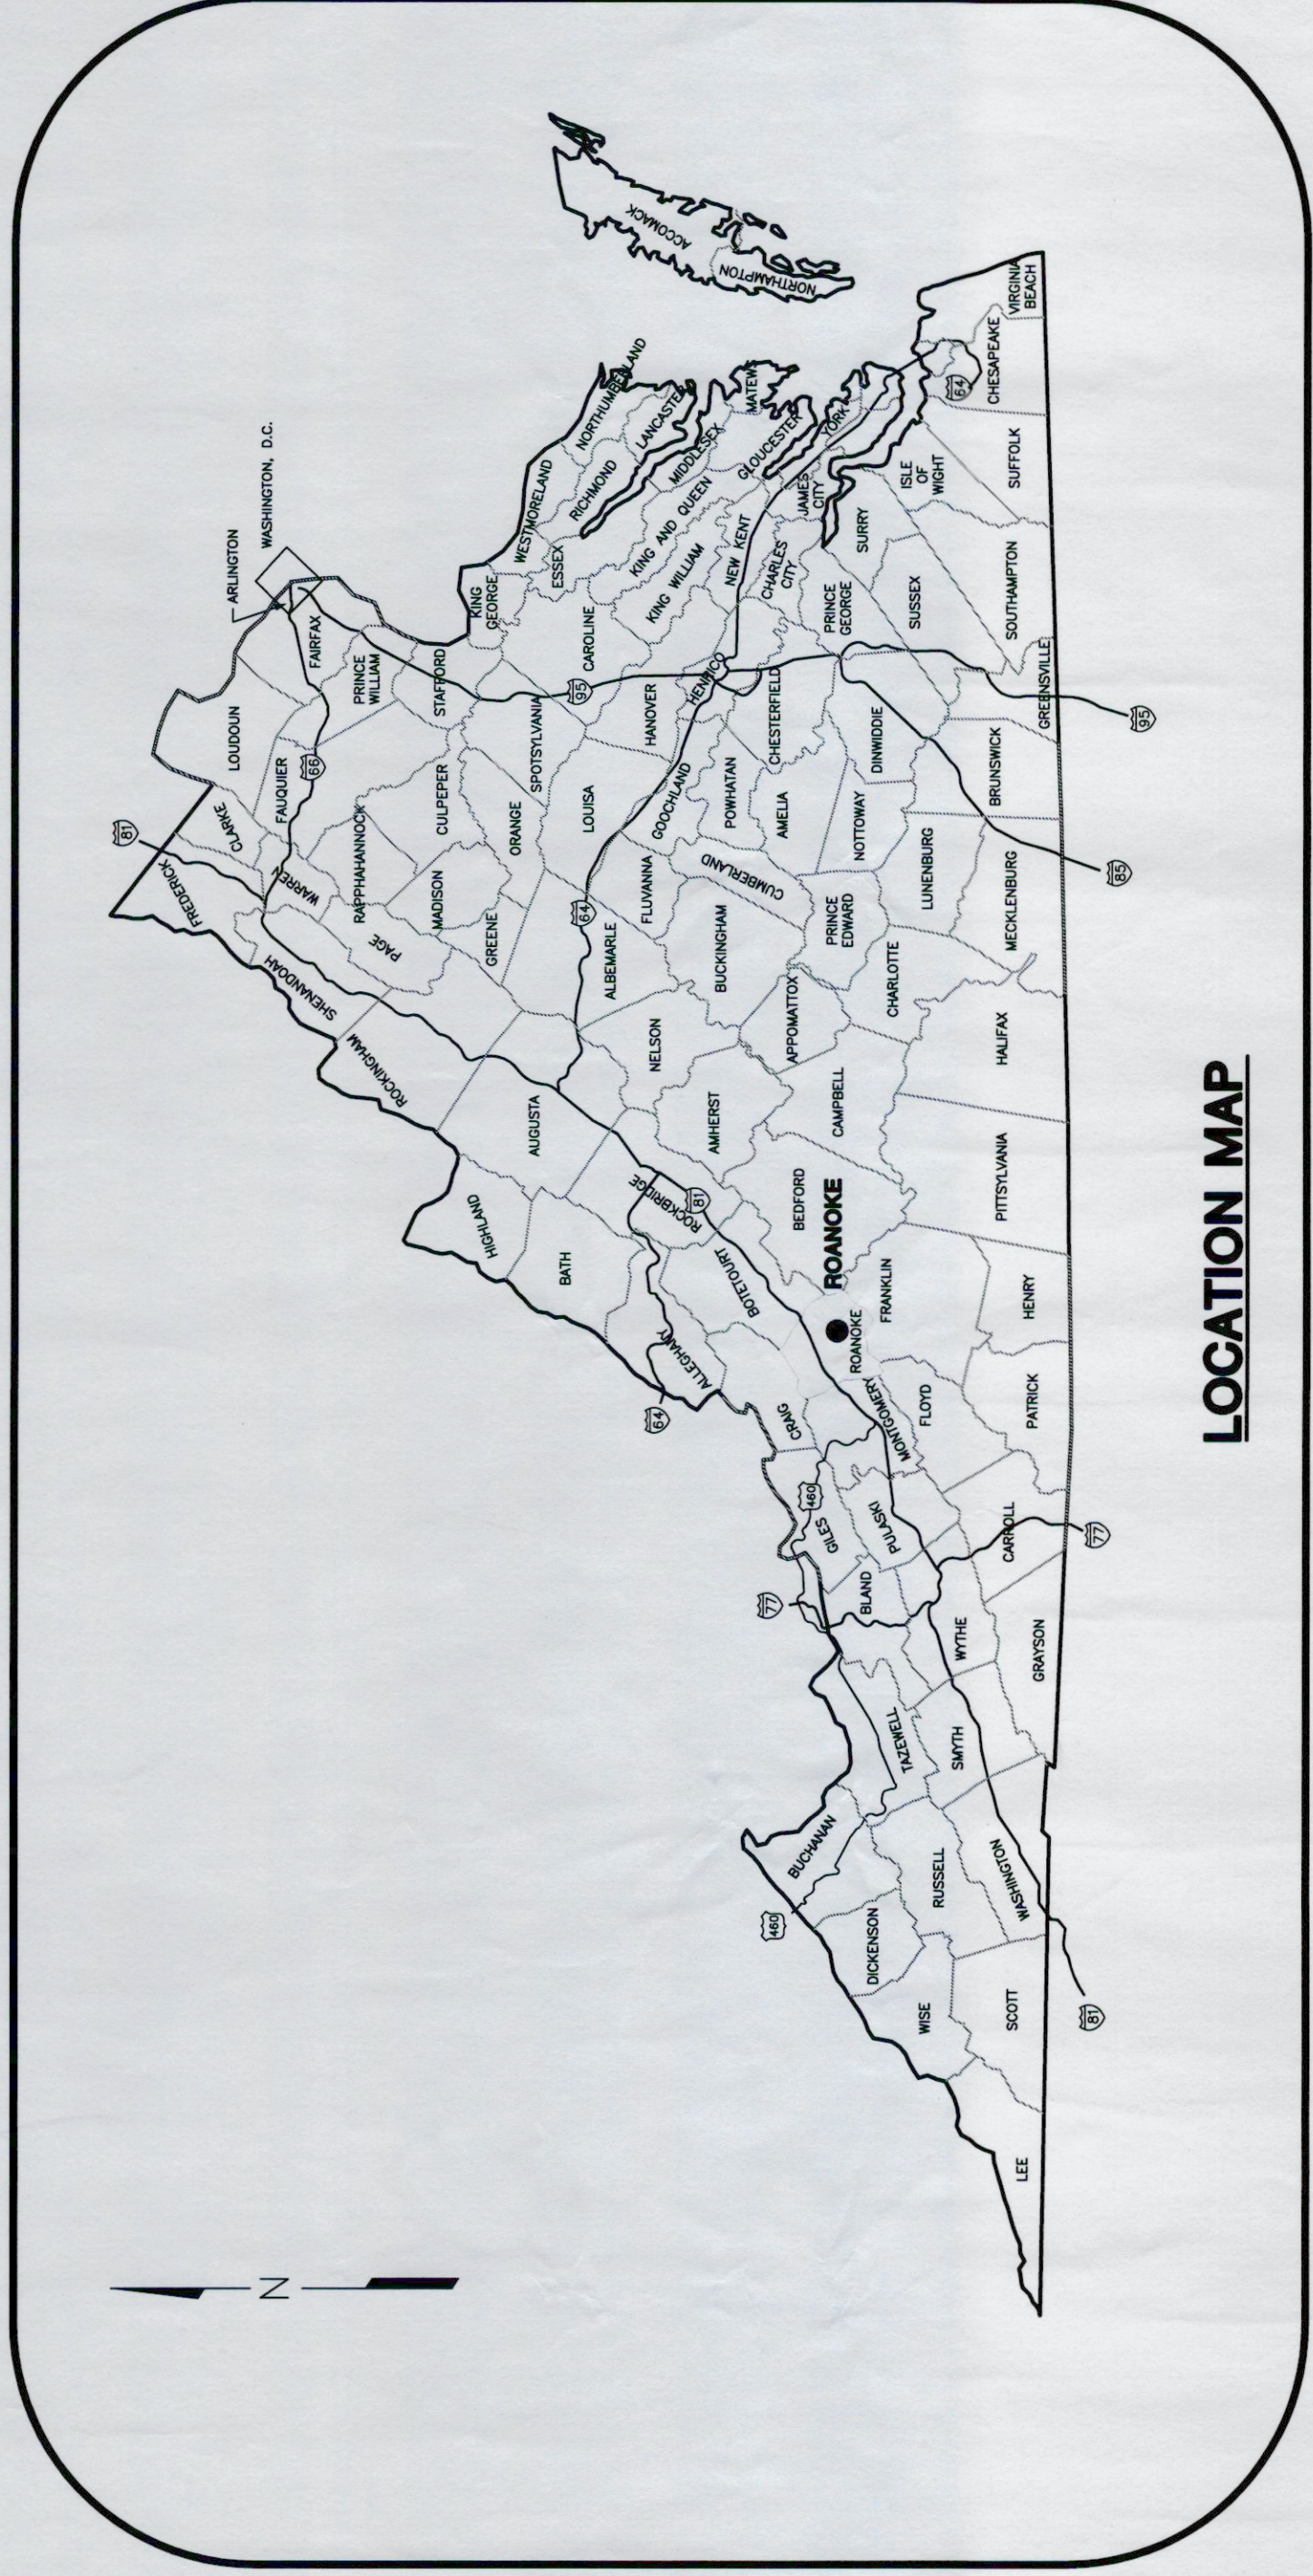

LOCATION MAP

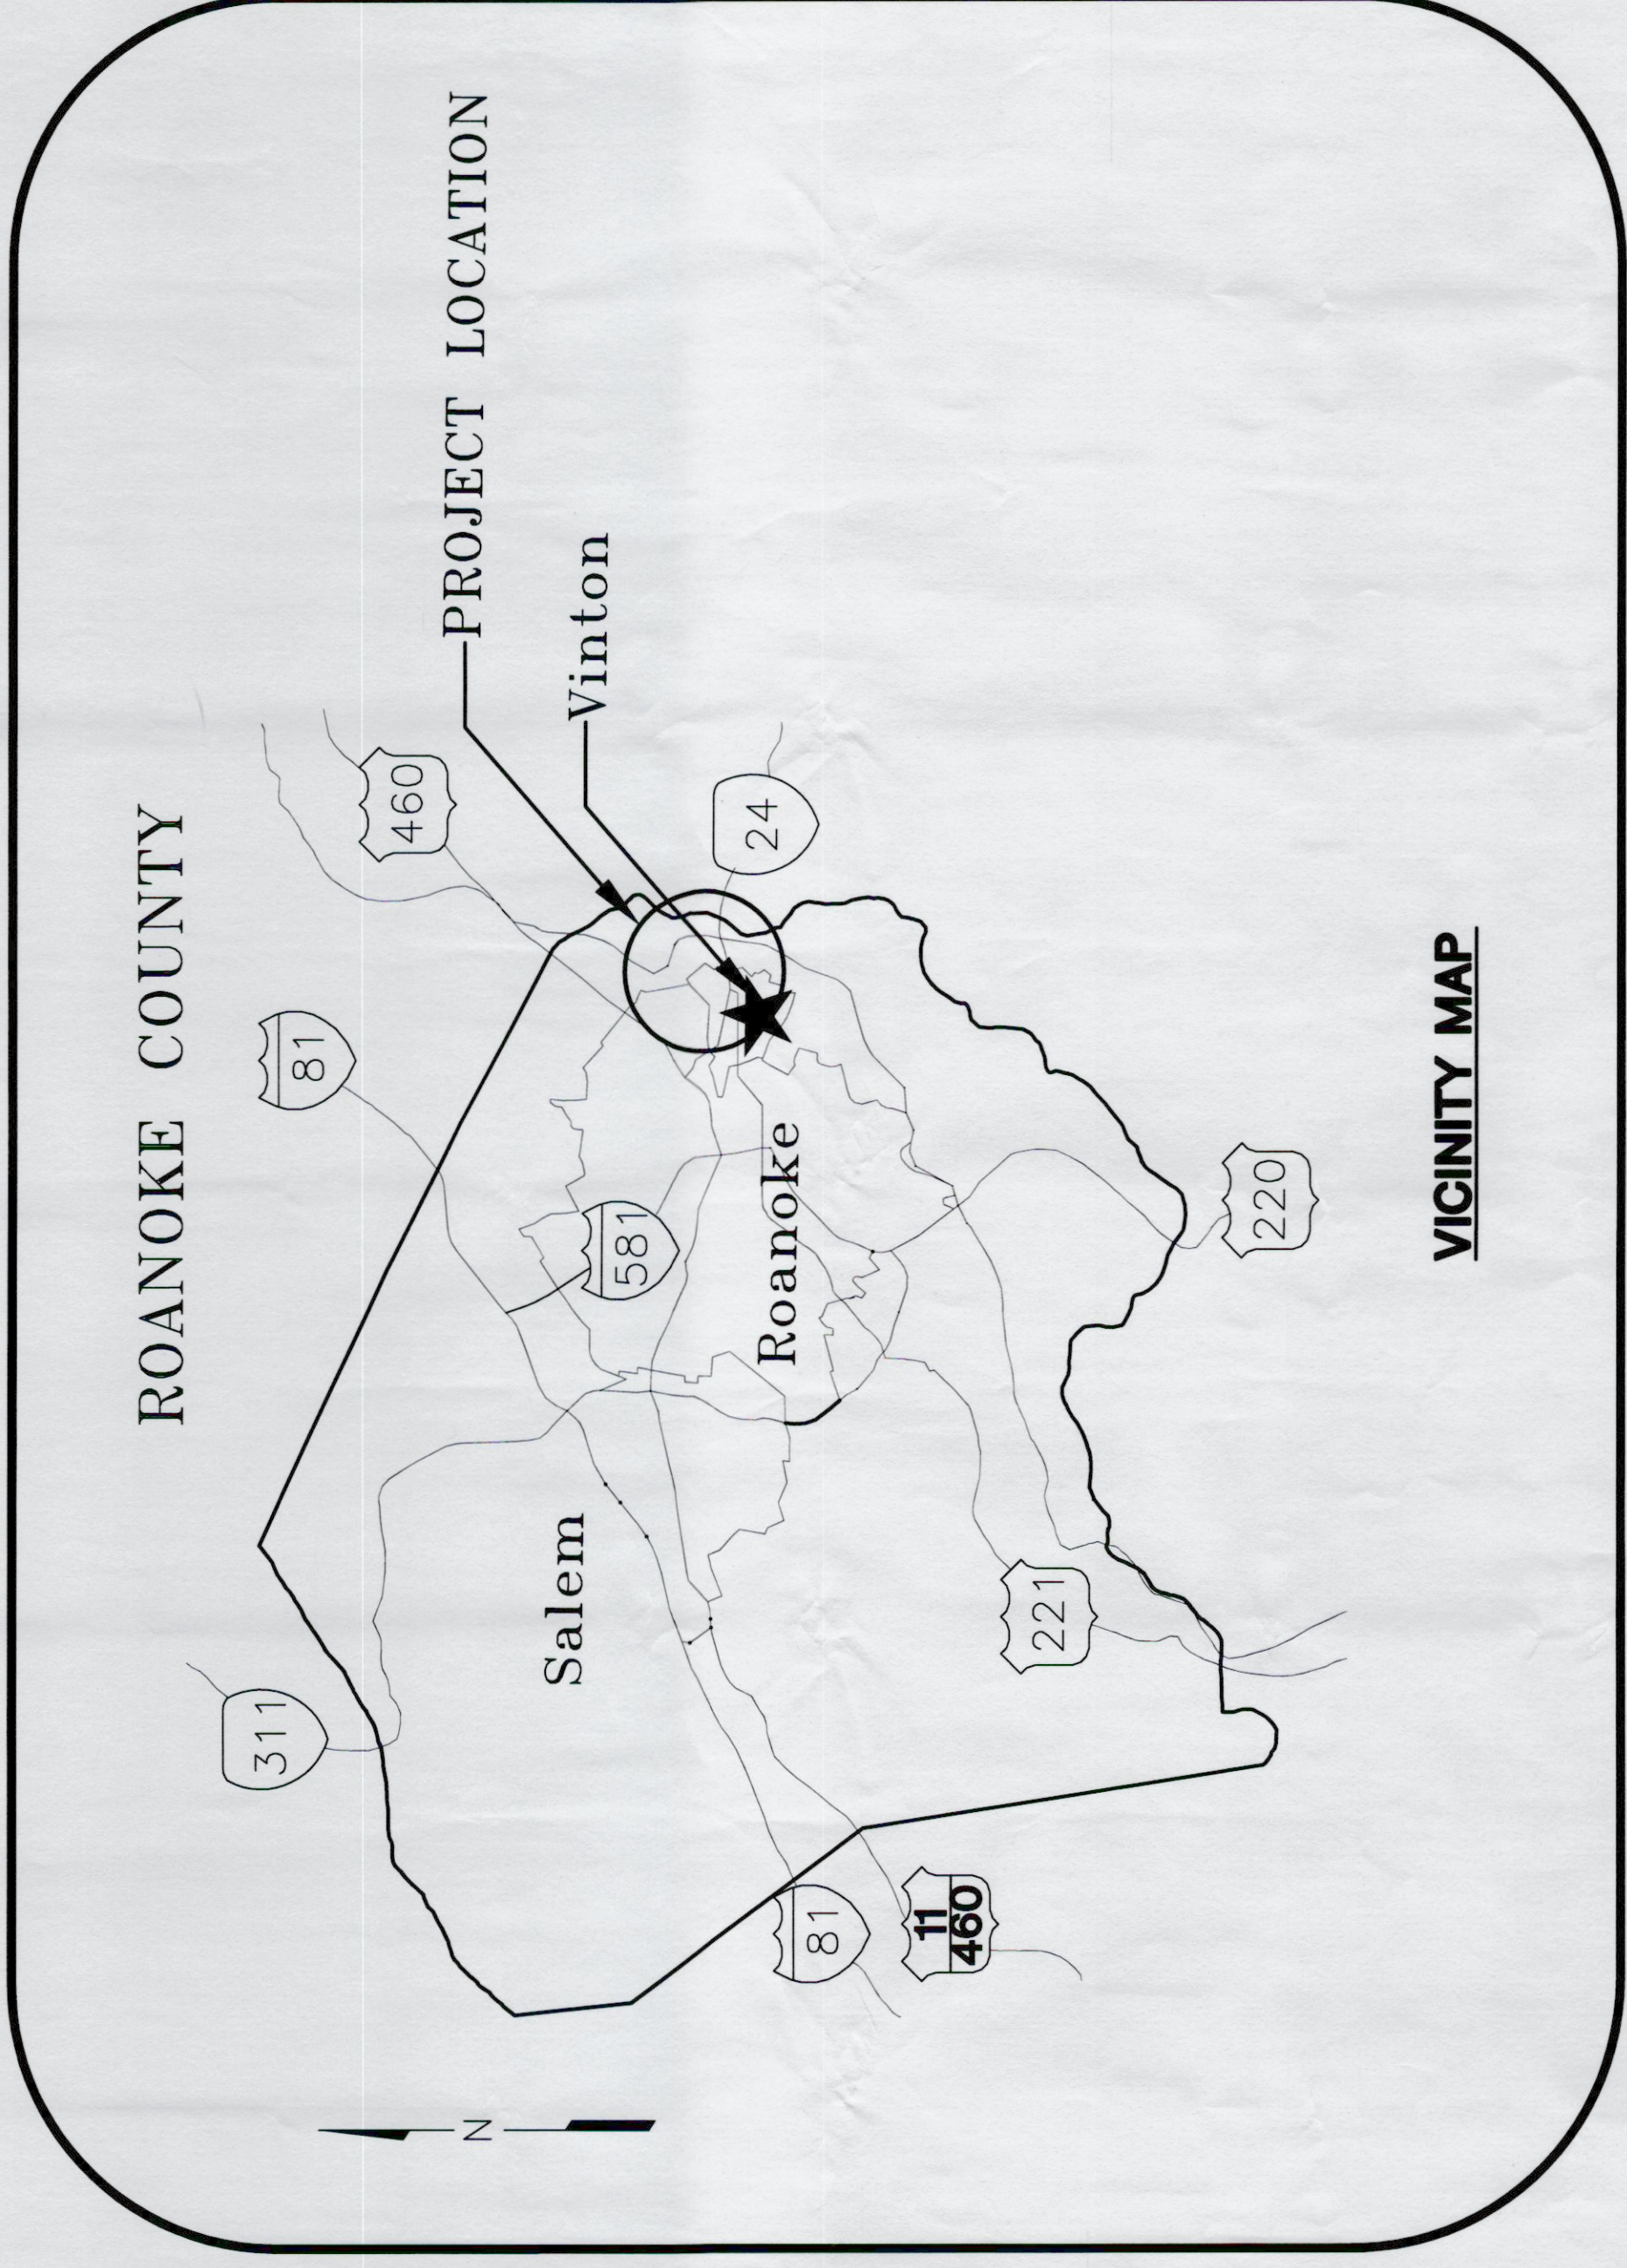

VICINITY MAP



TINKER CREEK SEWER INTERCEPTOR THIRD STREET COLLECTION SYSTEM TOWN OF VINTON, VIRGINIA

PREPARED FOR
TOWN OF VINTON, VIRGINIA

APPROVED BY ROANOKE COUNTY
THIS PLAN IS APPROVED FOR EROSION
AND SEDIMENT CONTROL
ONLY

Robert K. Adkins 7/2/08
Authorized Signature Date

- SHEET LIST**
- 1 - COVER
 - 2 - GENERAL NOTES & LEGEND
 - 3 - SITE PLAN
 - 4 - PLAN & PROFILE - STA. 10+00 TO 18+08
 - 5 - E&S NOTES AND DETAILS

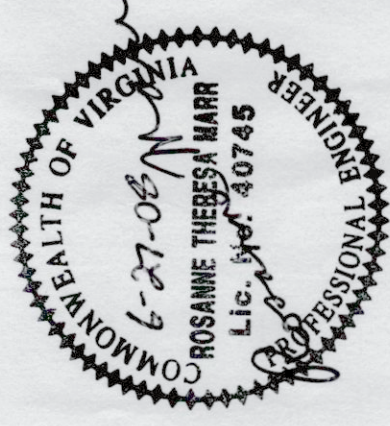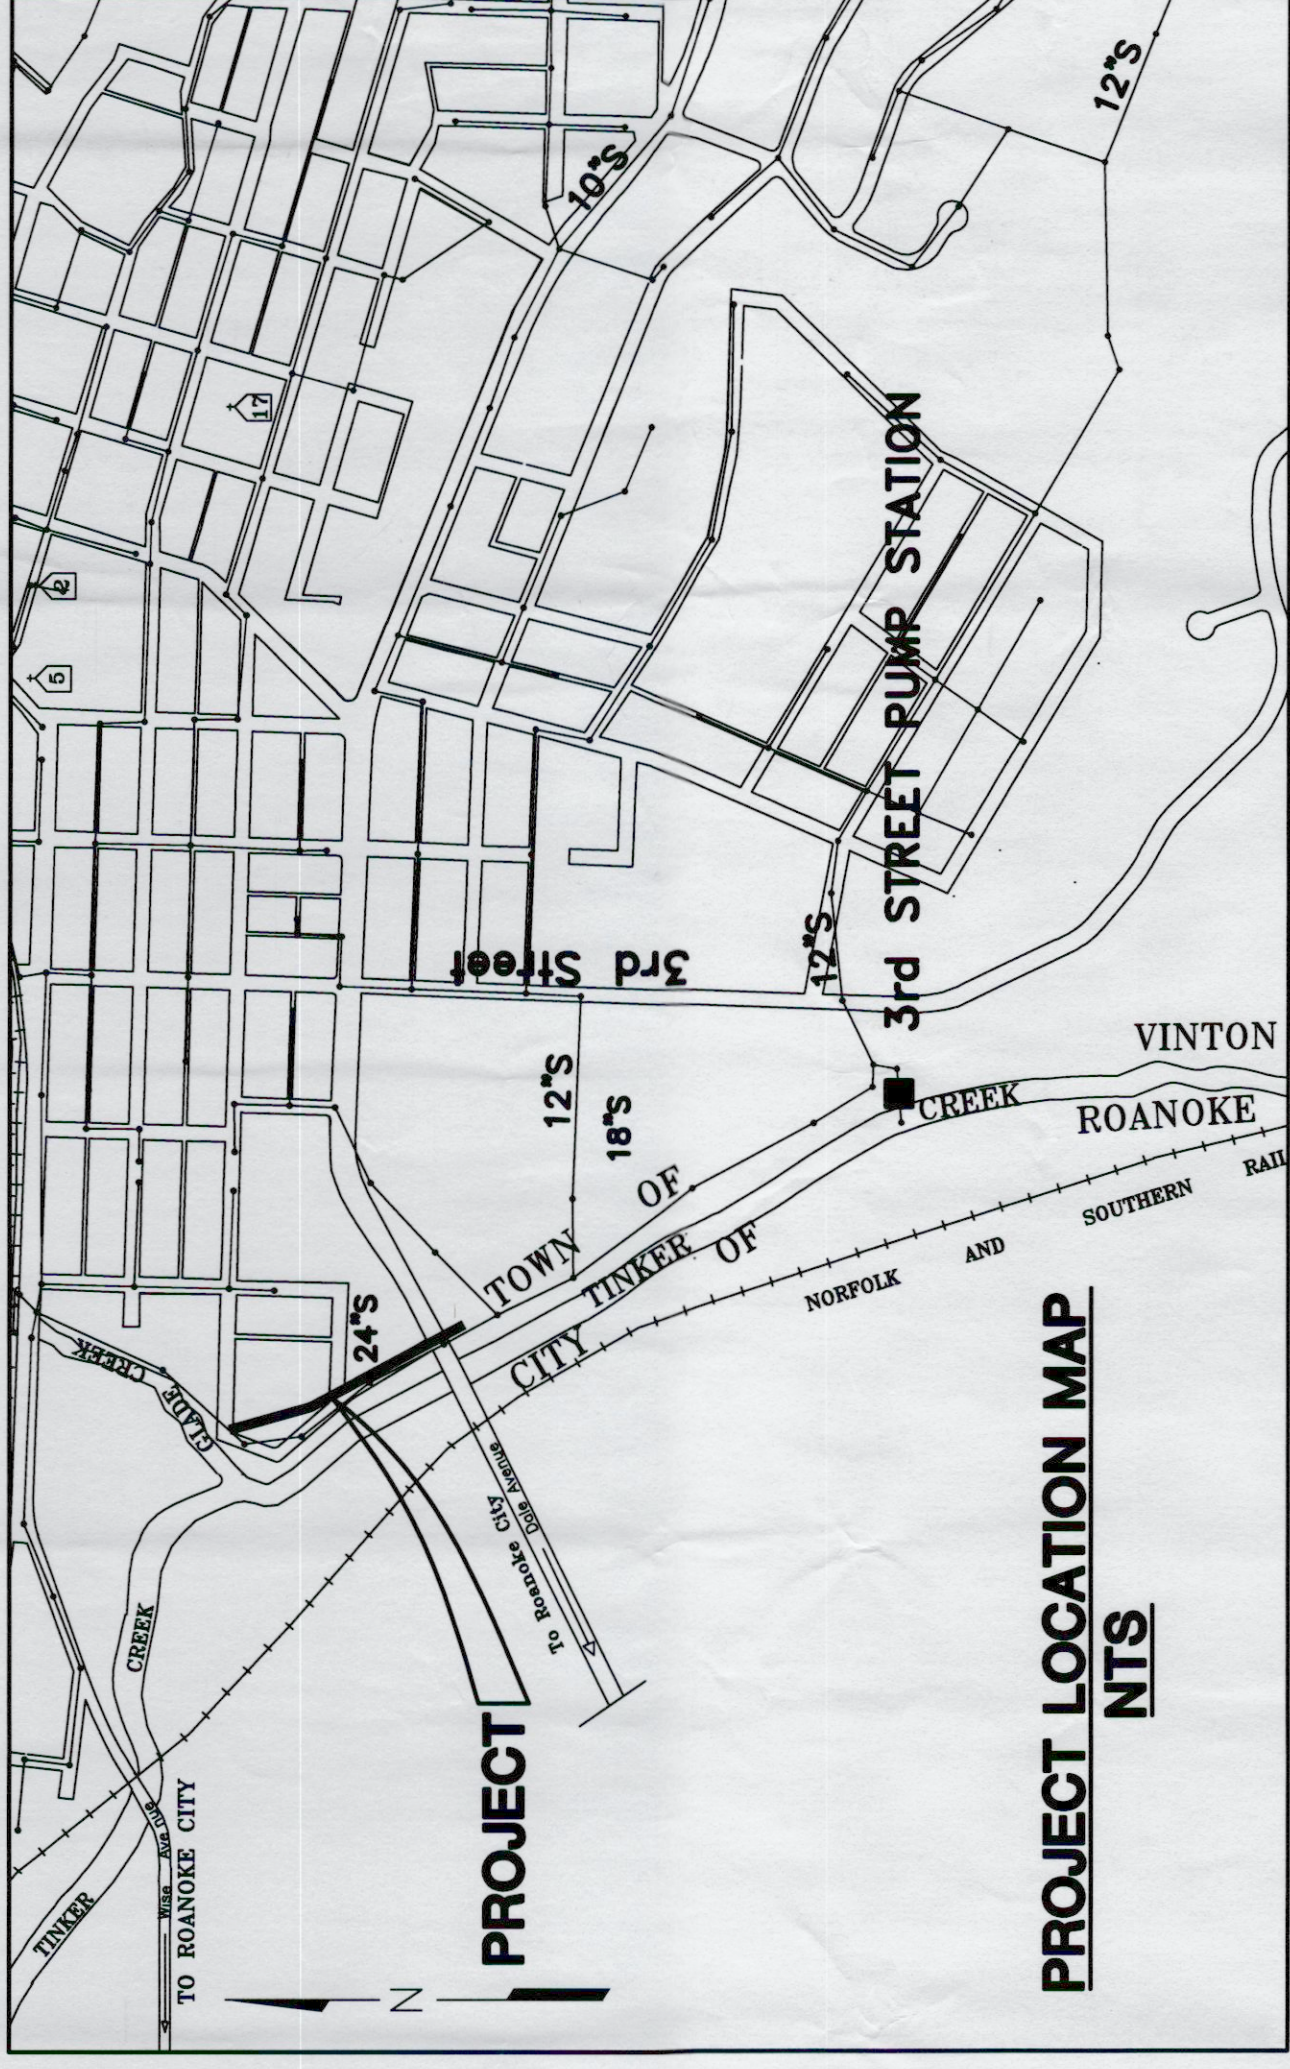

ANDERSON & ASSOCIATES, INC.
Professional Design Services
www.andassoc.com
100 Ardmore St.
Blacksburg, Va. 24060
Virginia - North Carolina - Tennessee
540-552-5592

J.N. 26659 17 DEC 2007 SHEET 1 OF 5
REVISIONS 6/27/08

QA/QC *MSM*