


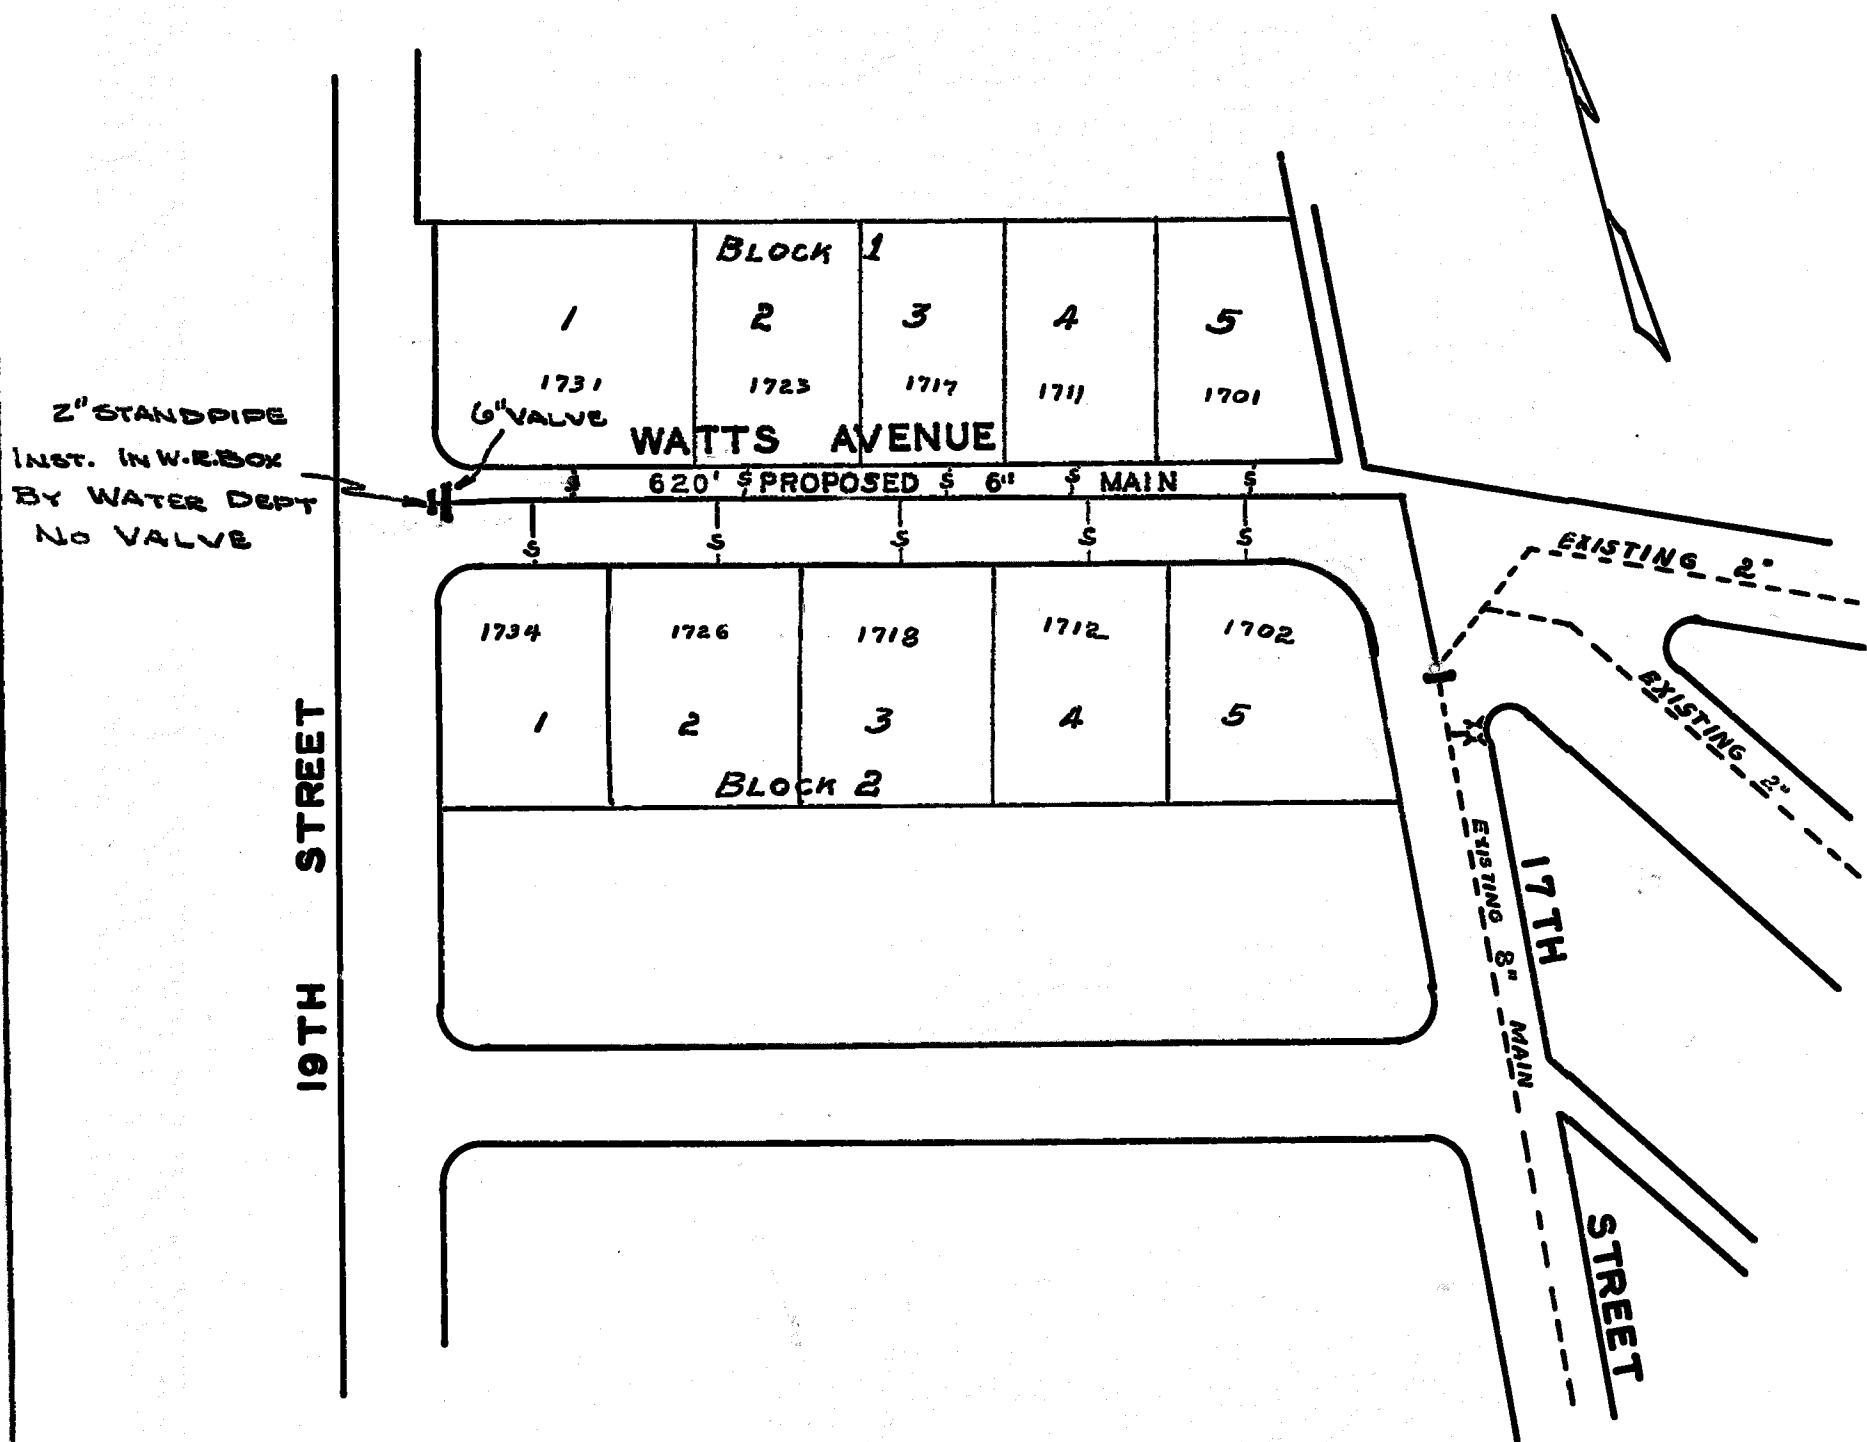

DATE STARTED JULY 12, 1962				
DATE COMP. JULY 20, 1962				
FEET MAIN	SIZE	VALVE	VAULT	BOX
620	6"	2-6"	Z	
F. H. COMP.				
F. H. STUB ONLY				
SERV. INS. BY: A. J. CONNER				
MAINS INS. BY: A. J. CONNER				
NO. 3/4" SERV. INS. 10				
CITY OR CO. CITY				
DEPT. INSP. L. E. TRENT				

R. E. Pillow
MGR. ROANOKE WATER DEPT.

Wm. K. Sumbach
AGENT FOR ROANOKE PLANNING COMM.

H. Clitus Broyles
CITY ENGINEER OF ROANOKE VA.

H. Clitus Broyles, Acting
DIRECTOR OF PUBLIC WORKS

6-27-62
DATE

6-29-62
DATE

6-29-62
DATE

6-29-62
DATE

WATER DEPARTMENT
CITY OF ROANOKE, VA.
TOWER HEIGHTS SECT. 1
SCALE-1"=100'
DRAWN BY E.L.A. JUNE, 27, 1962