

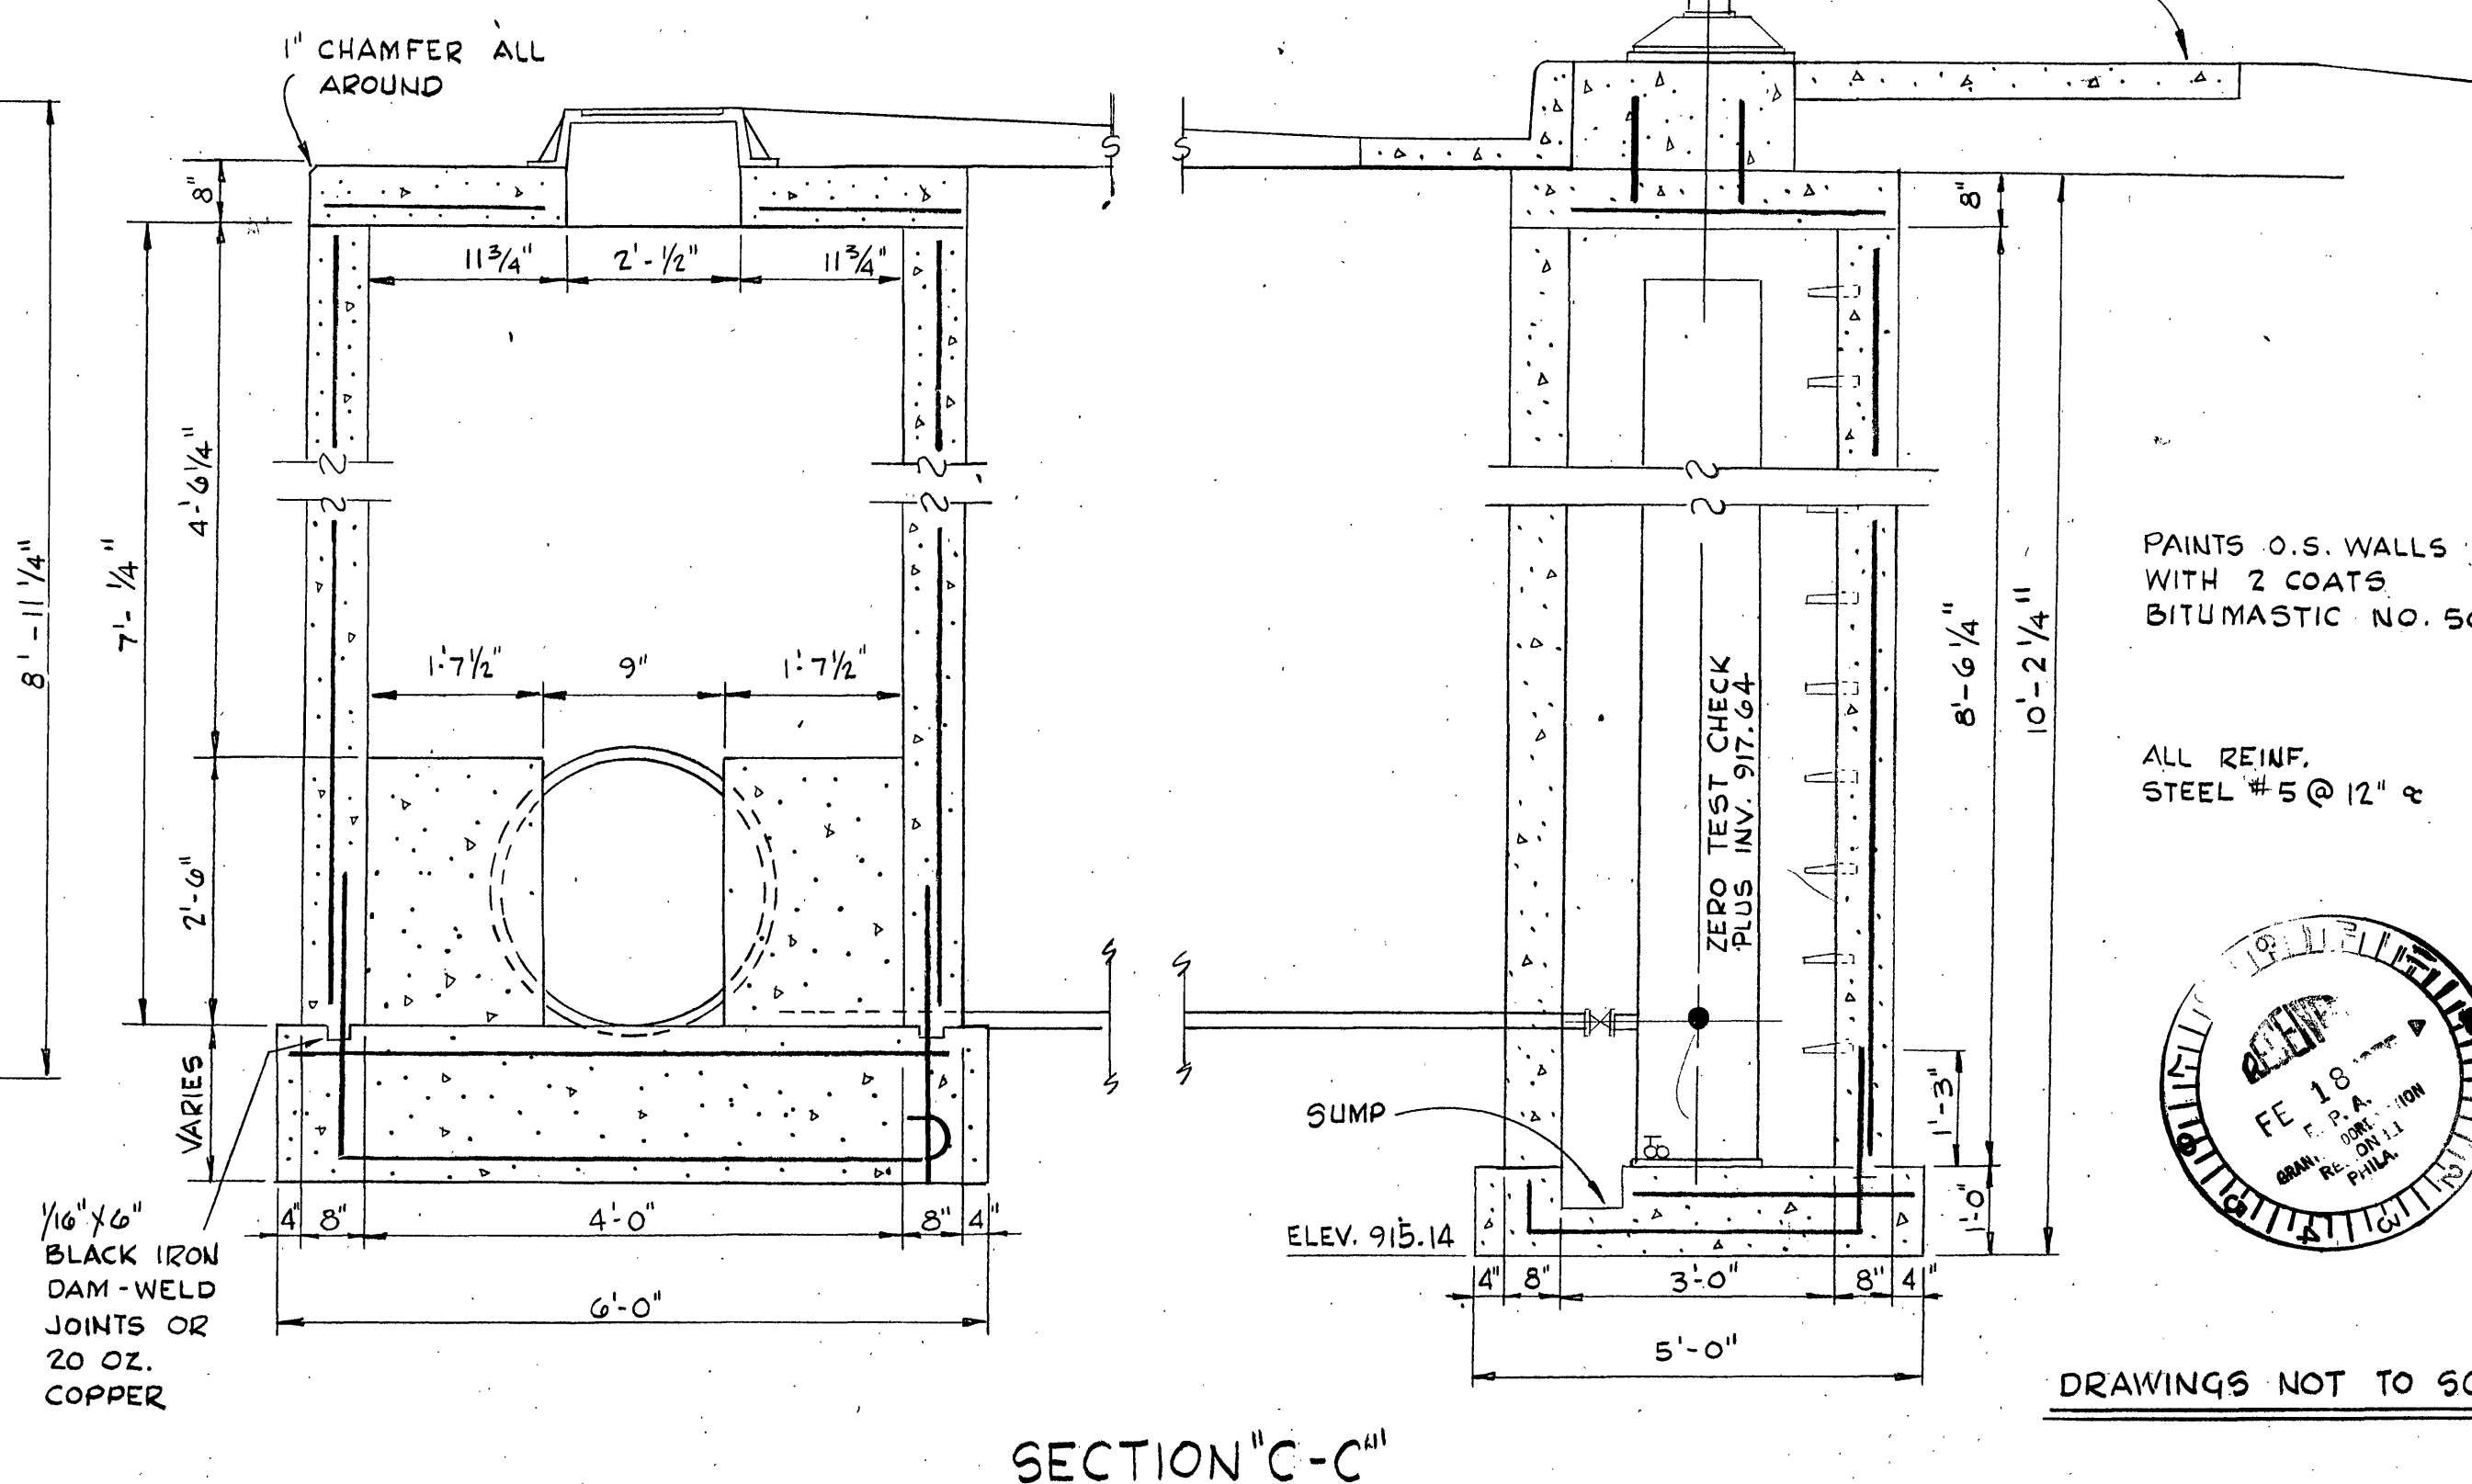
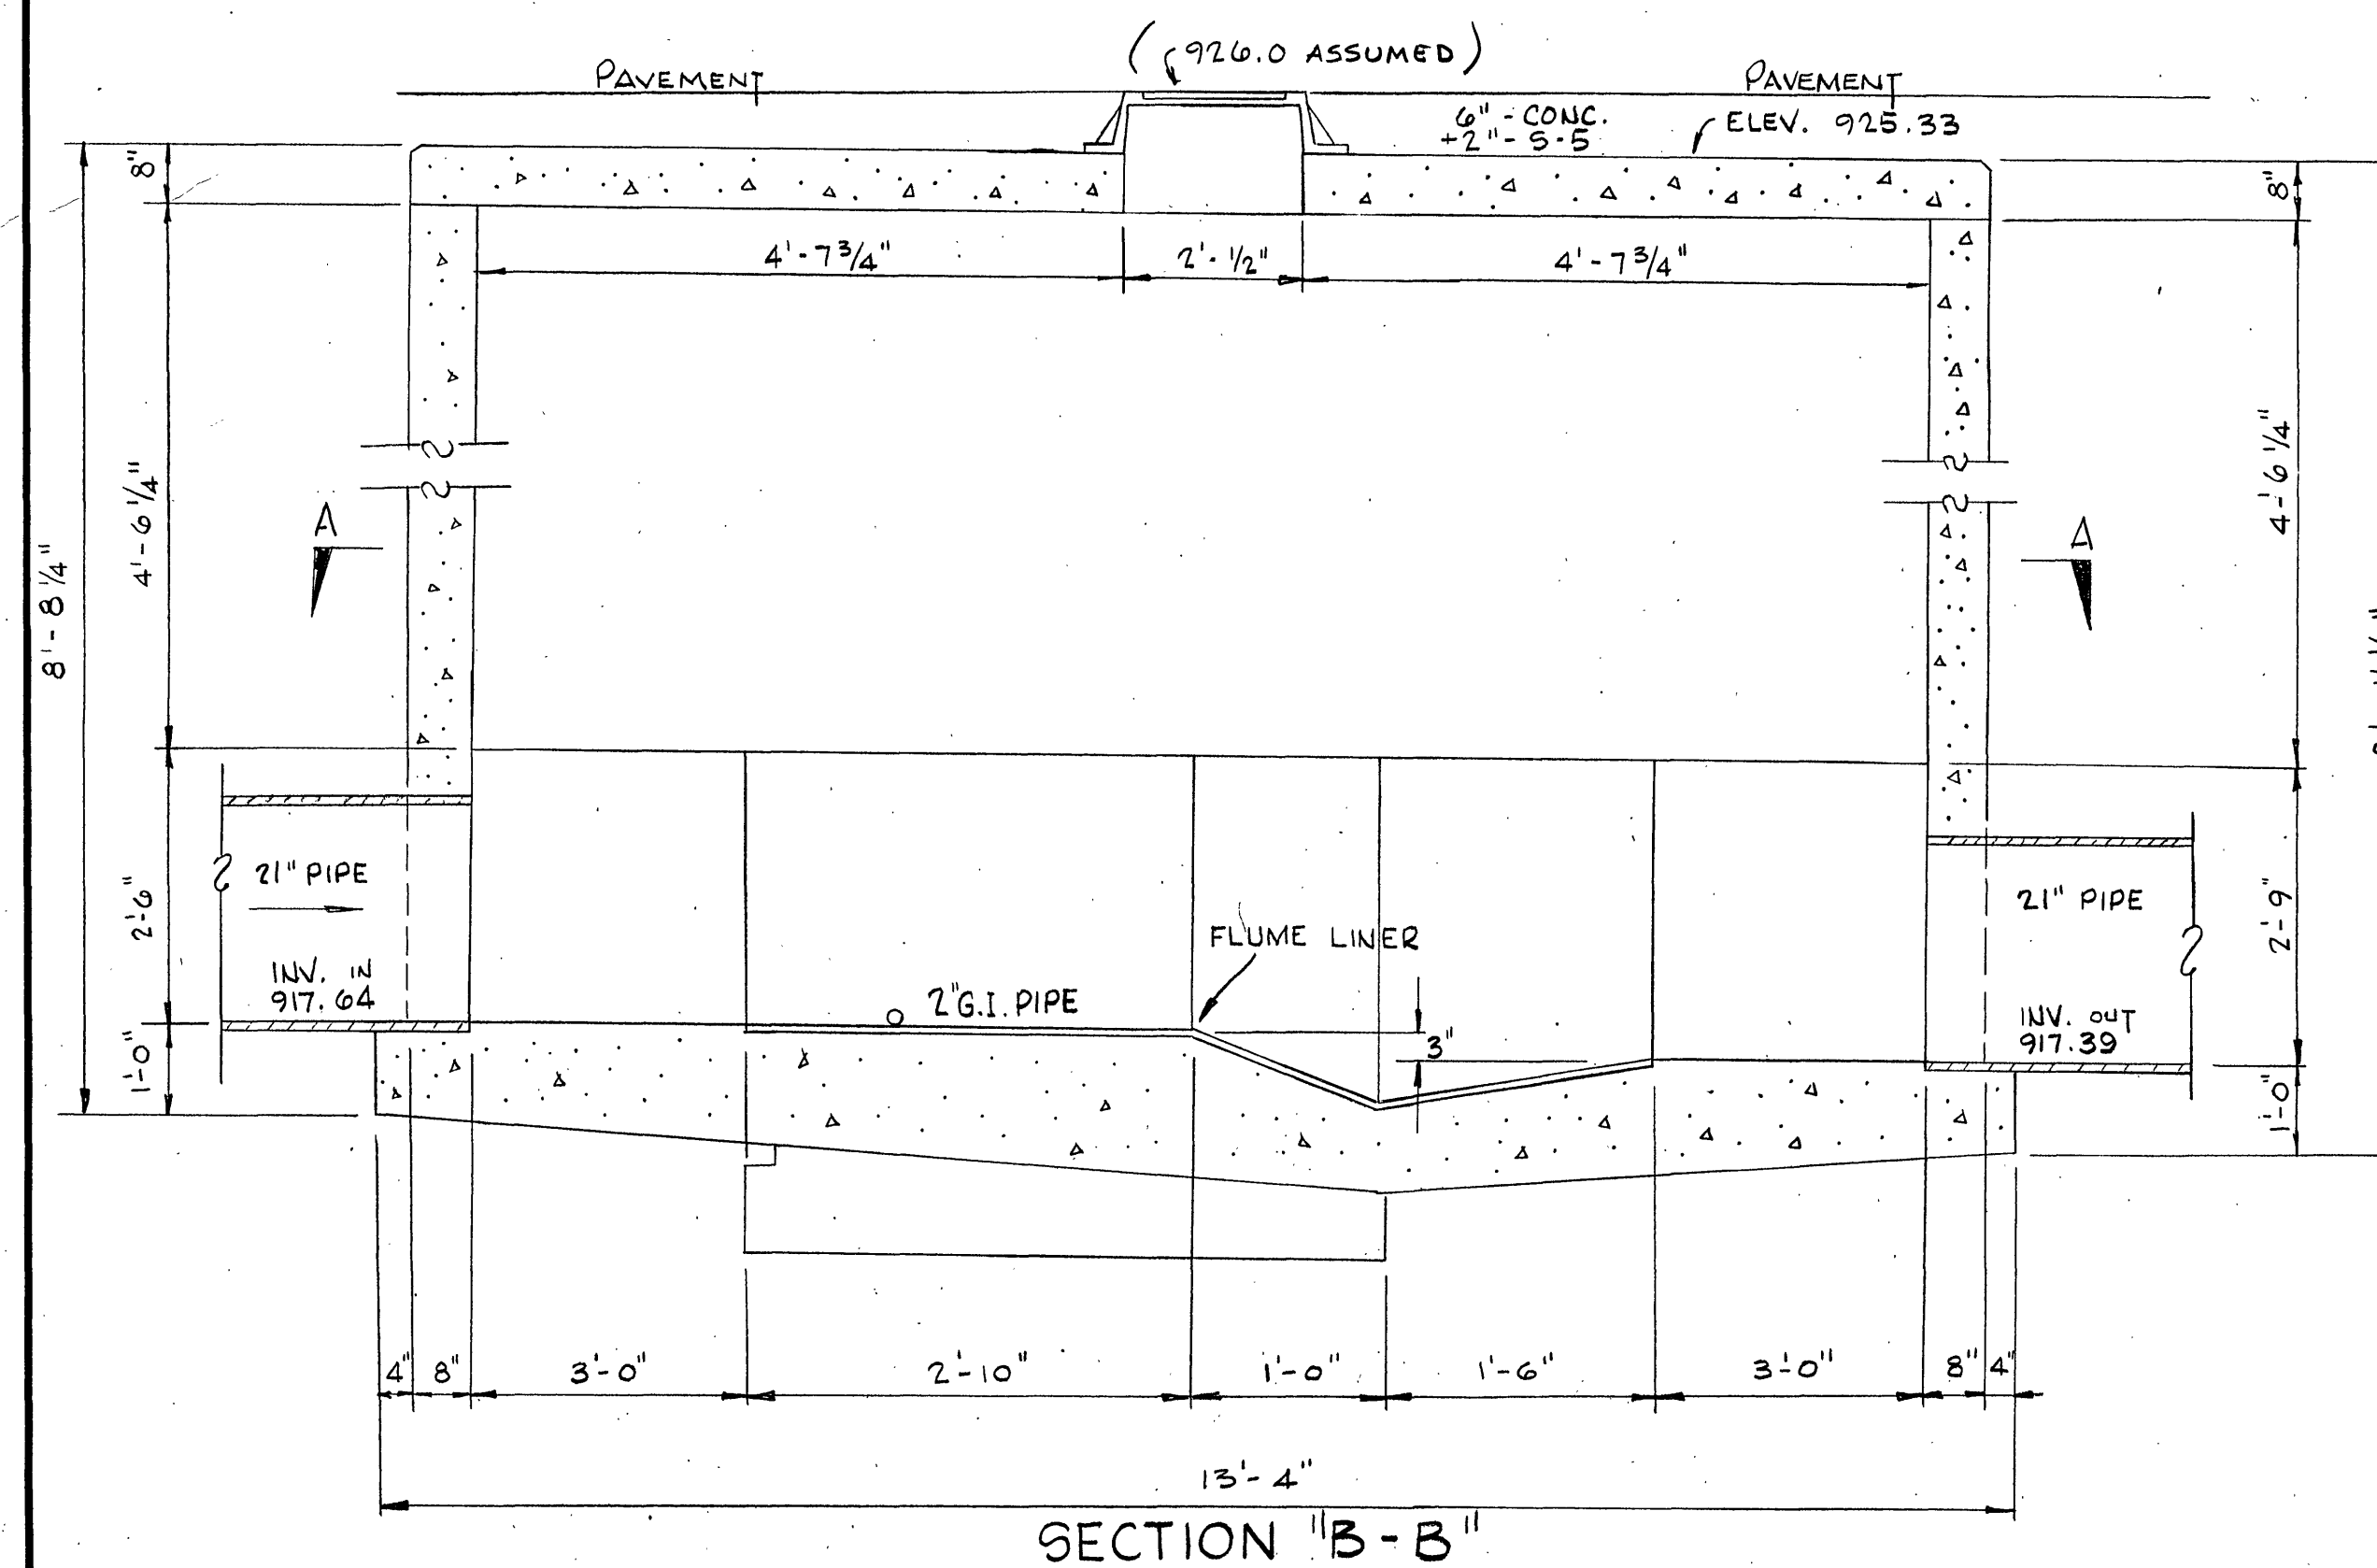
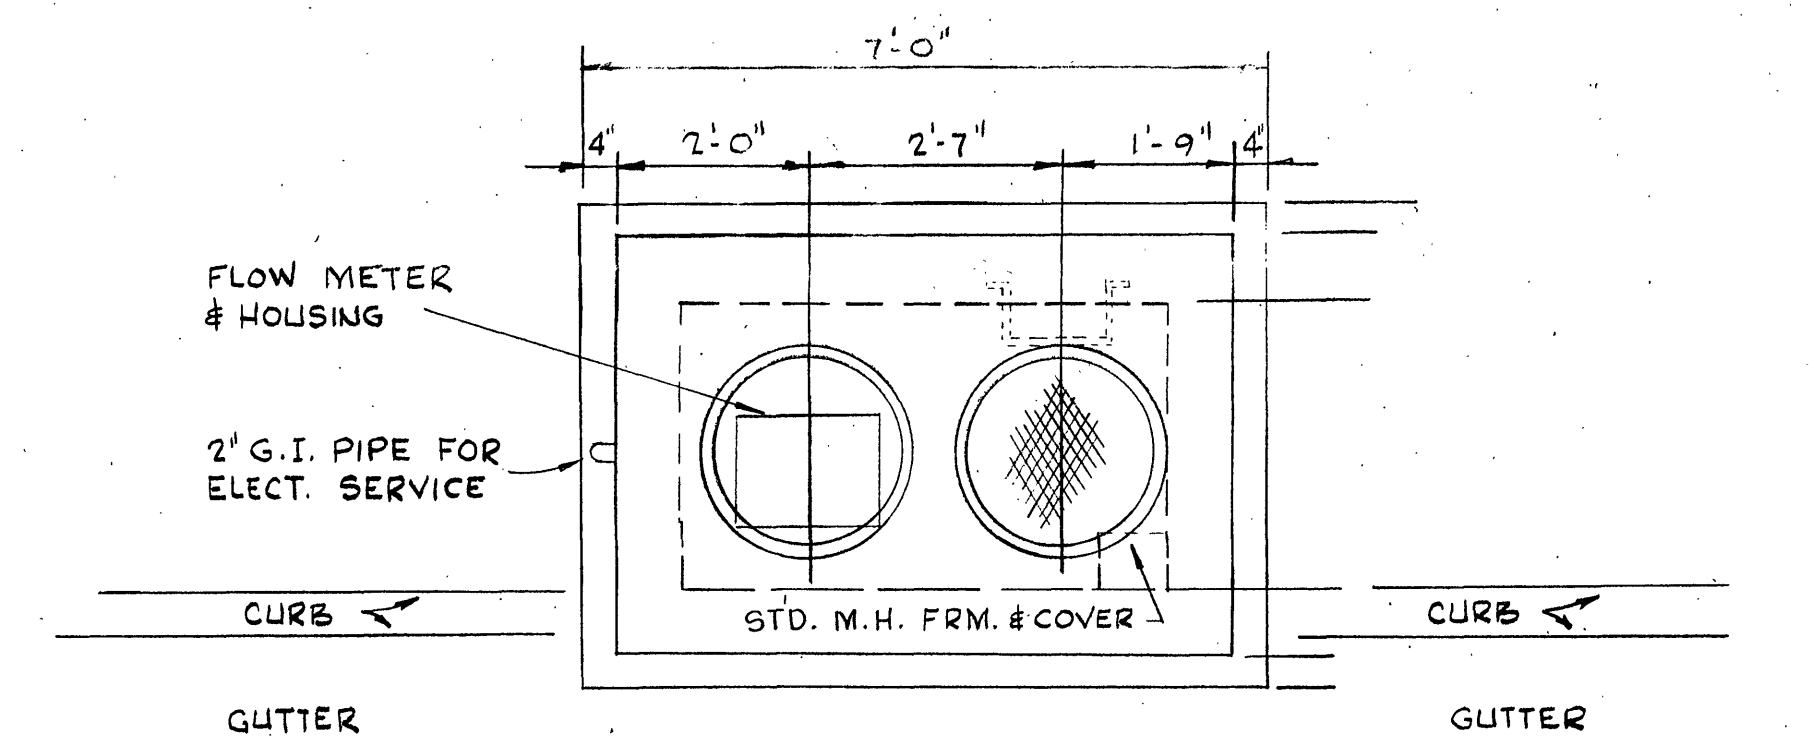
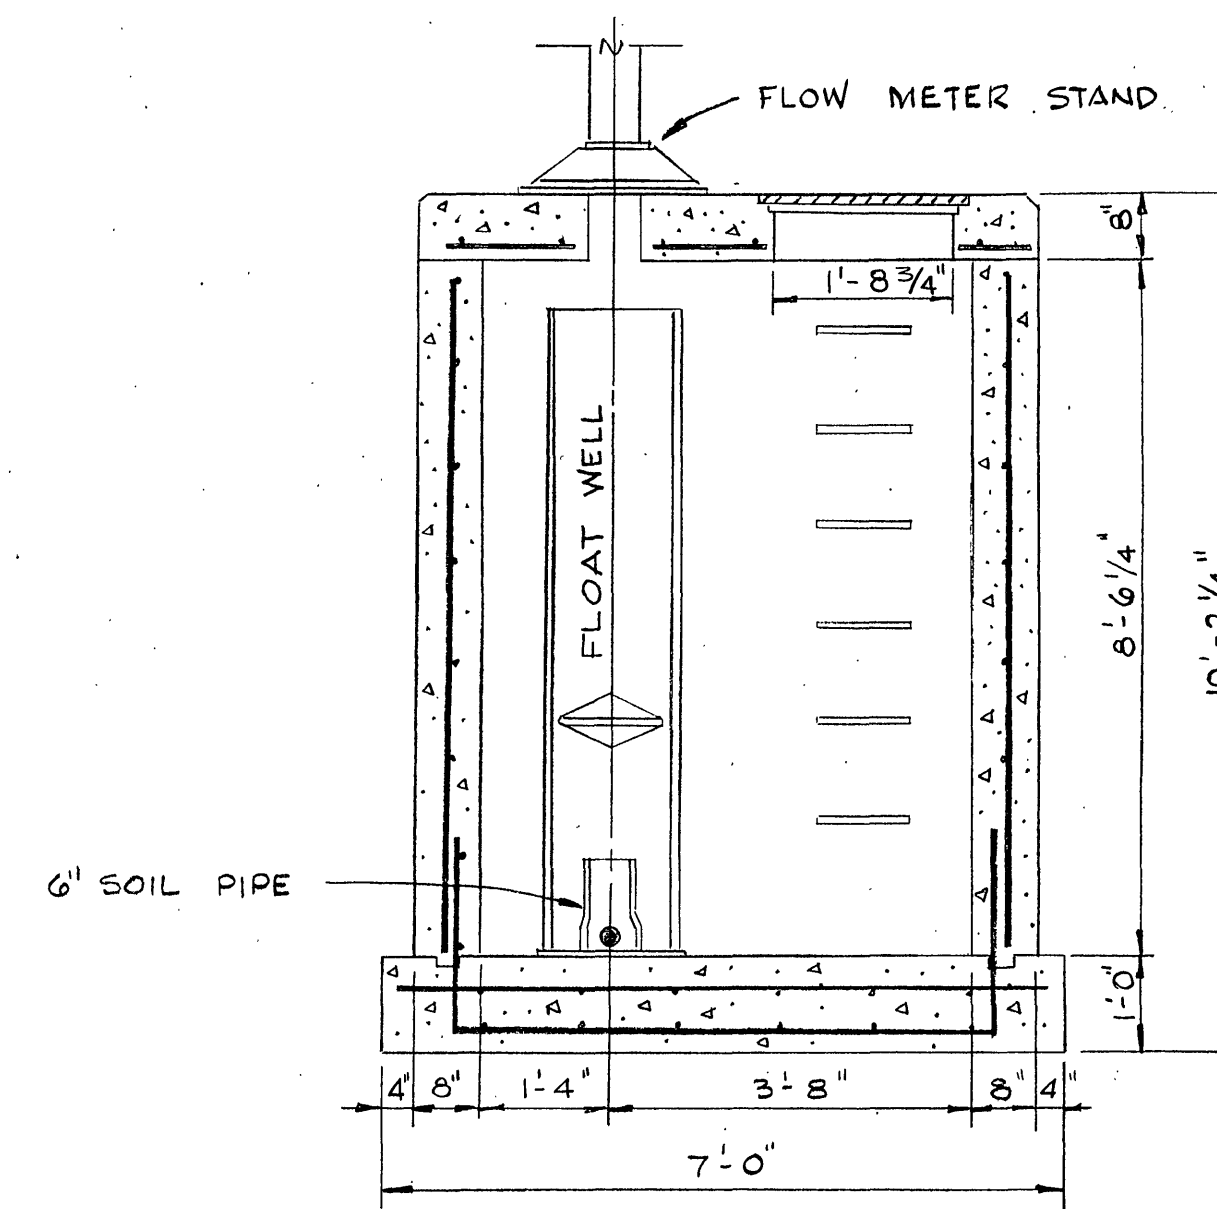
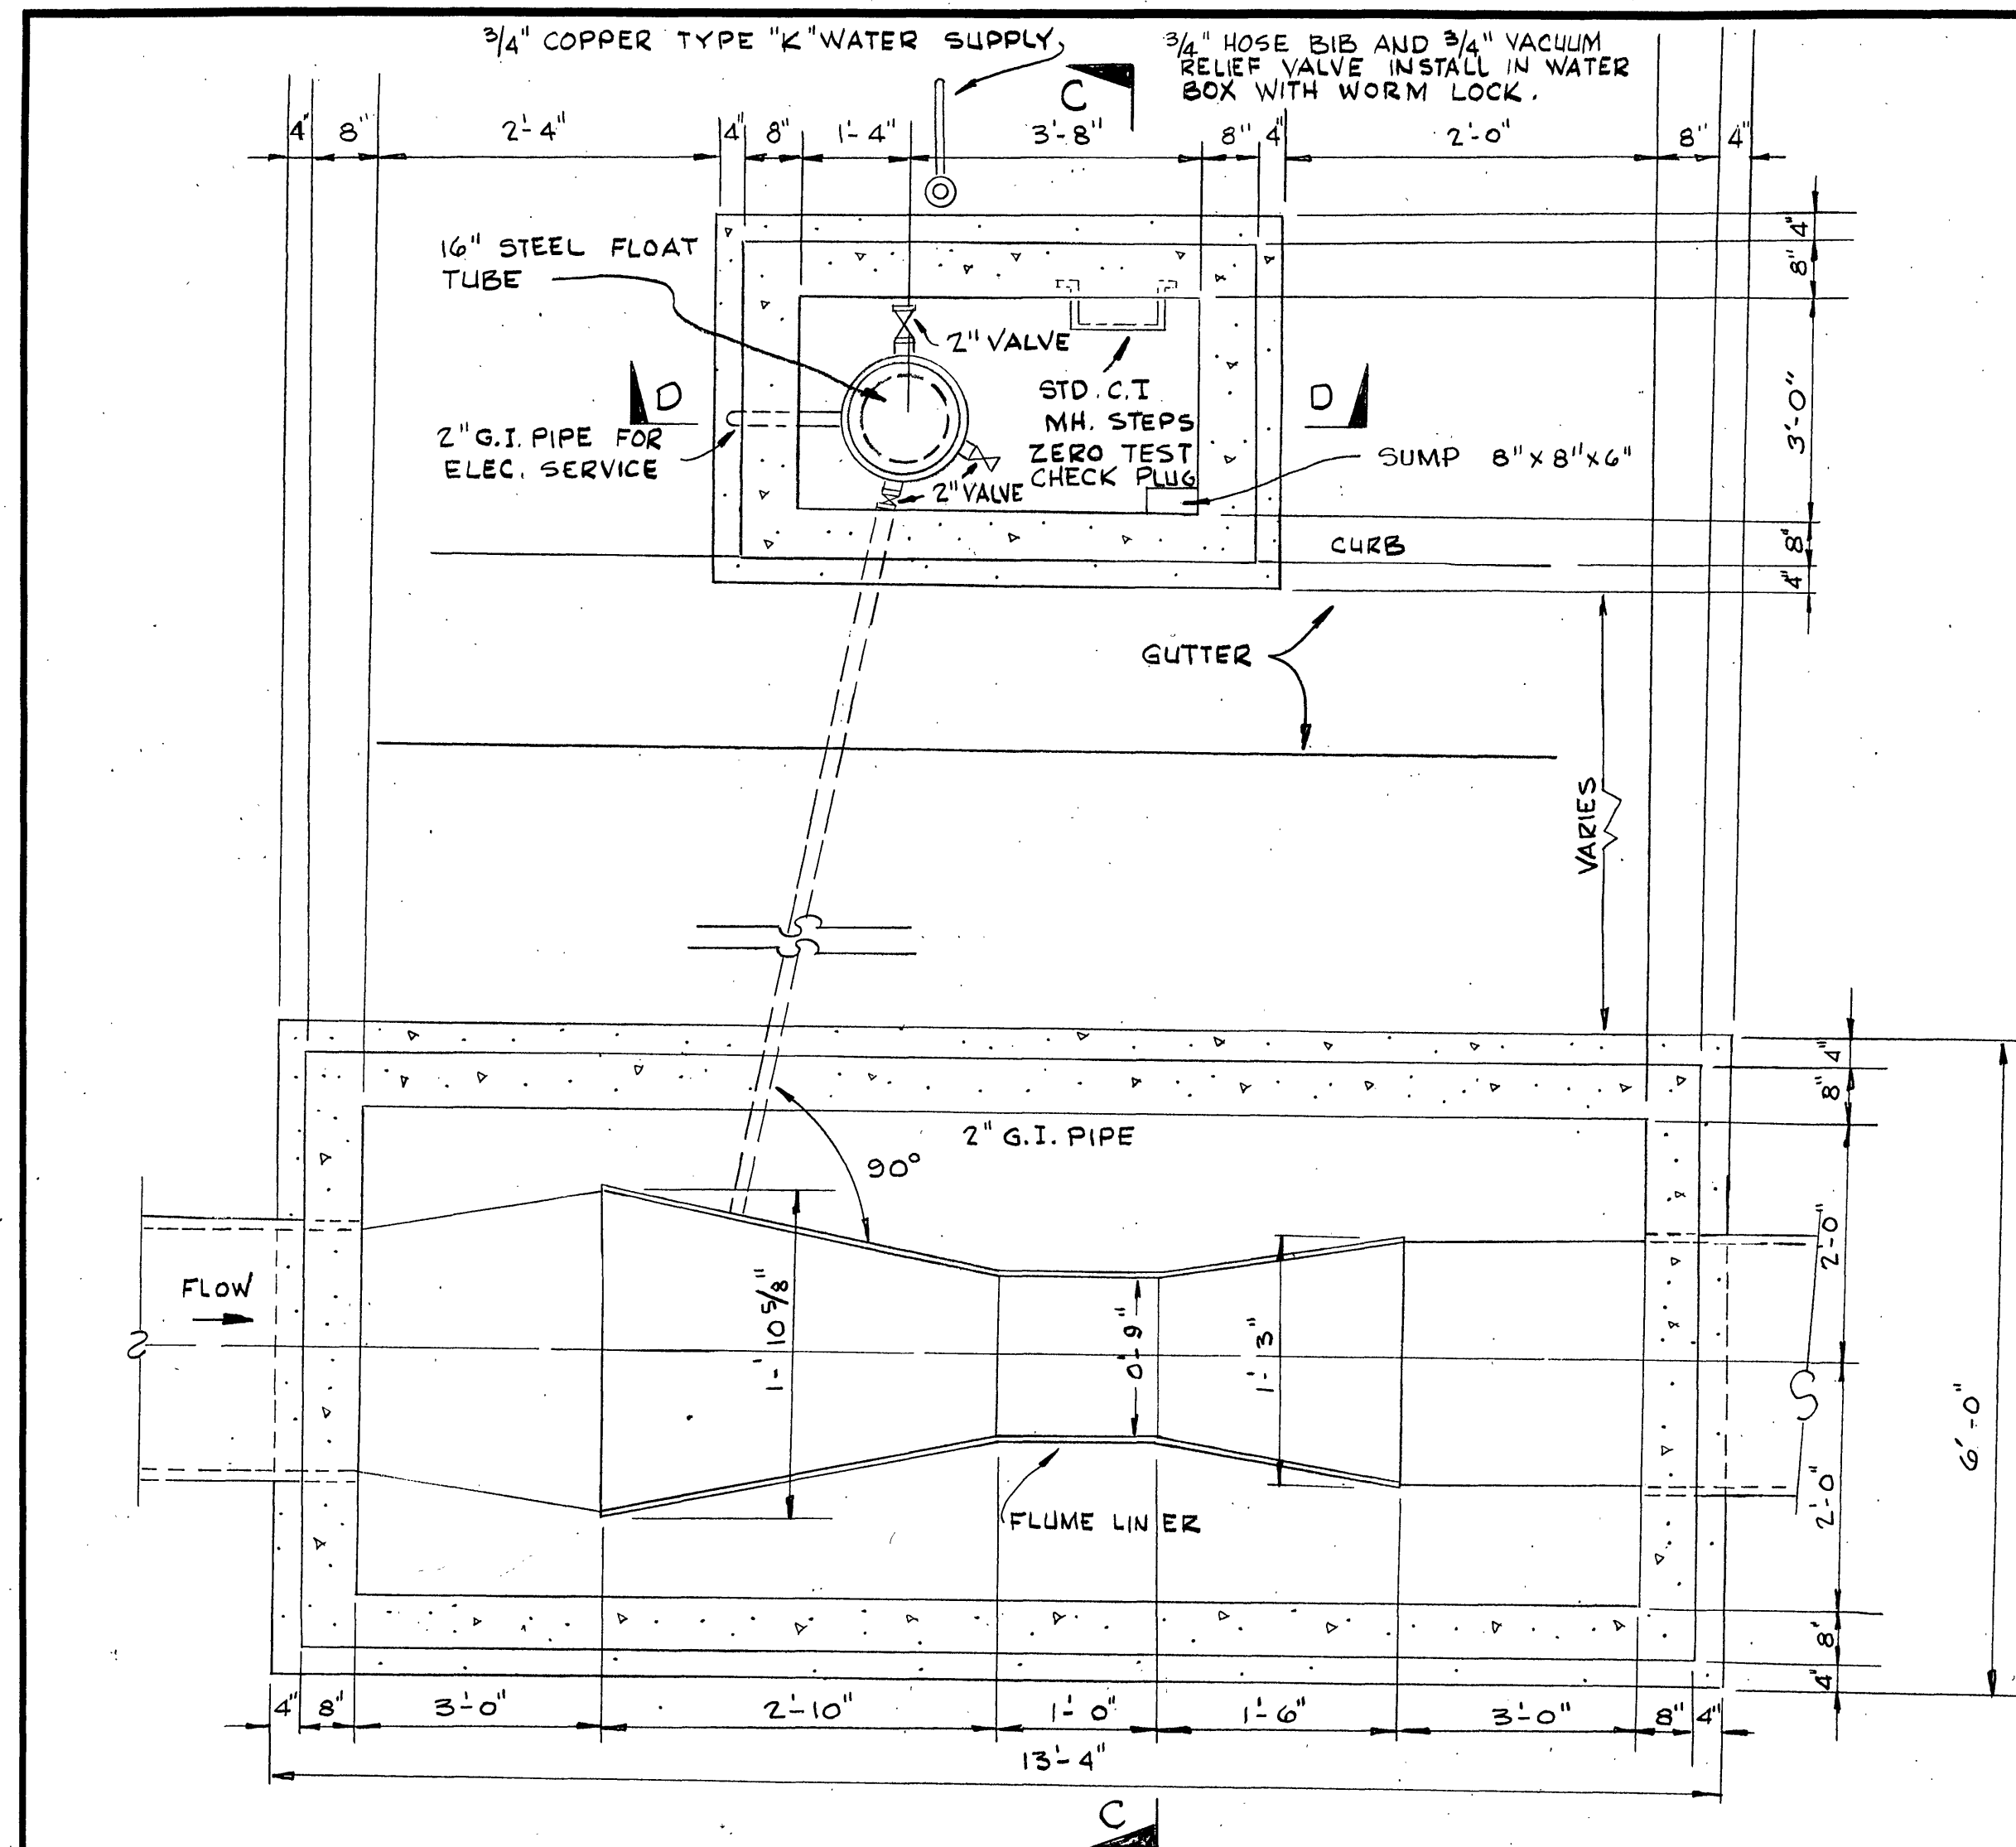
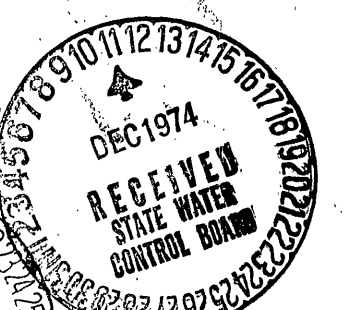


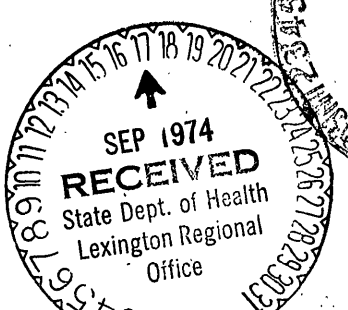

PAINTS O.S. WALLS :
WITH 2 COATS
BITUMASTIC NO. 50

ALL REINF.
STEEL # 5 @ 12" &

DRAWINGS NOT TO SCALE

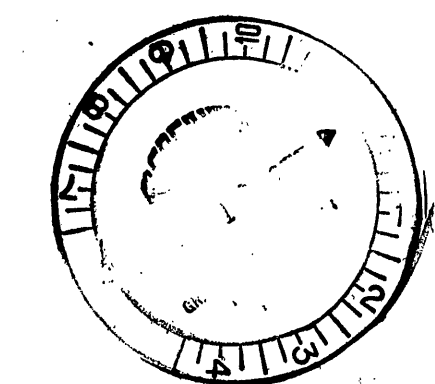

CITY OF ROANOKE

METERING CHAMBER
TROUT RUN
INTERCEPTOR SEWER

PROJECT NO. C510-49303