




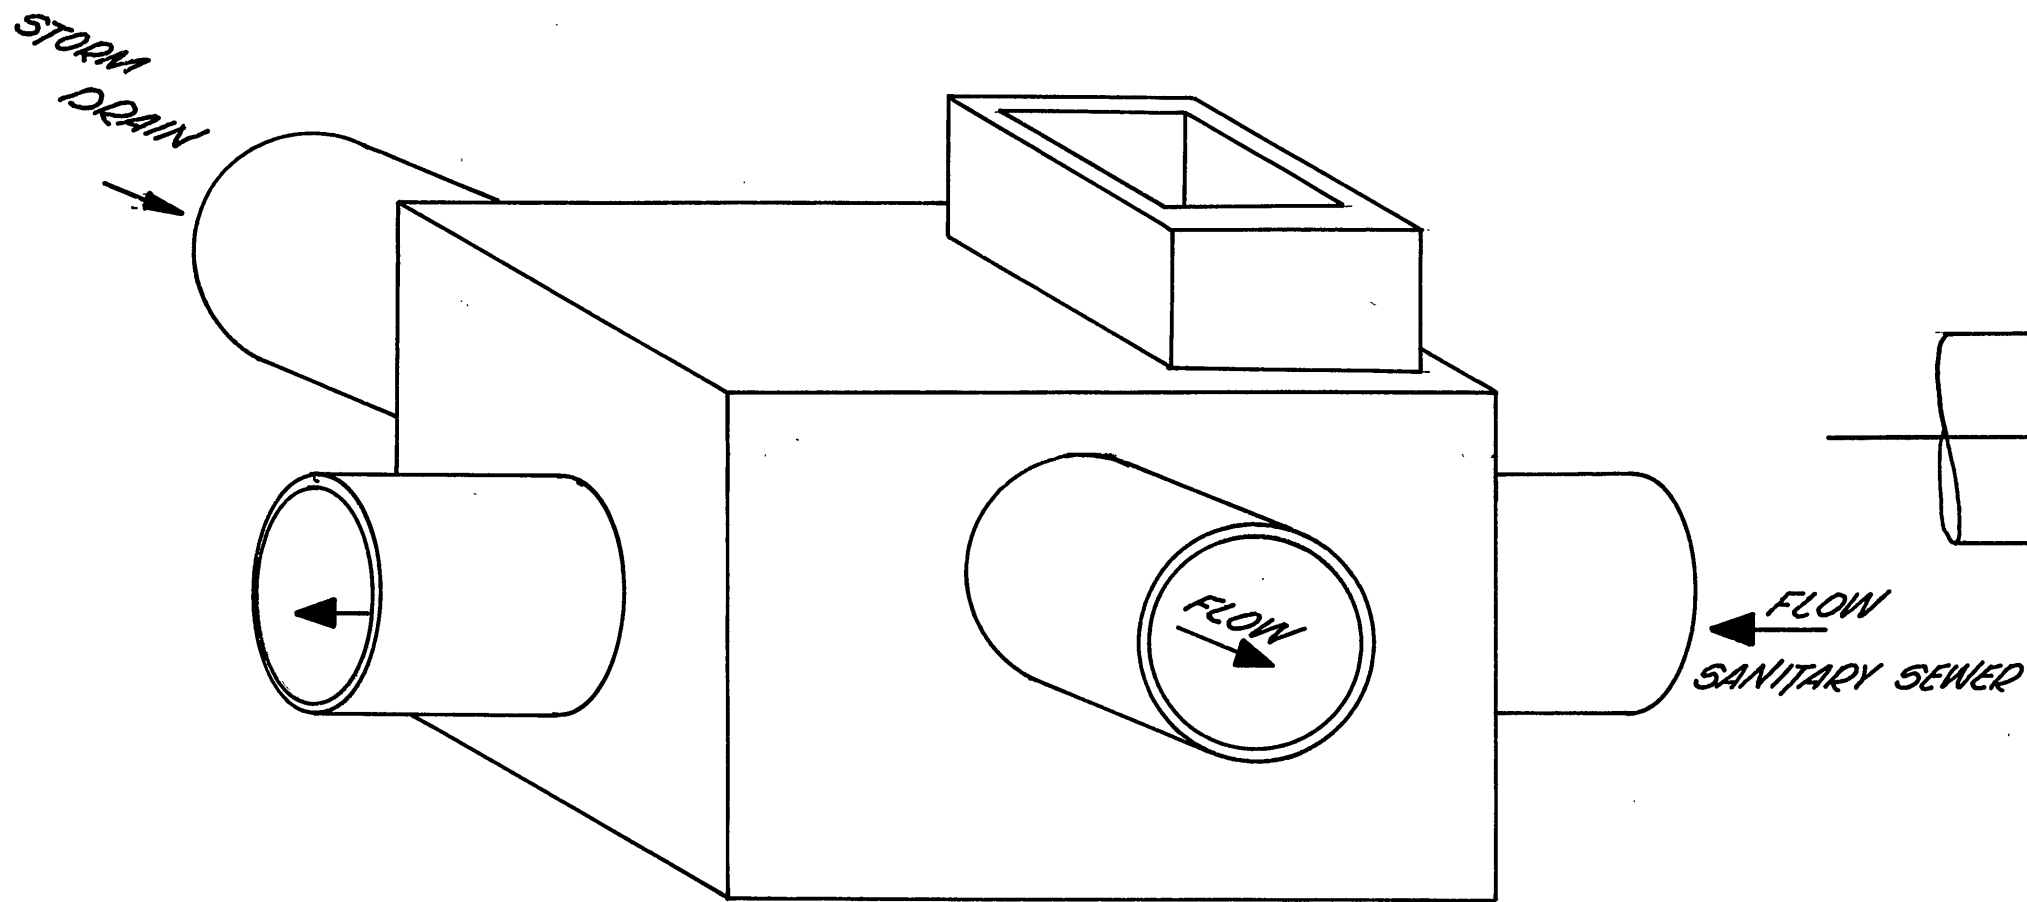

ISOMETRIC VIEW

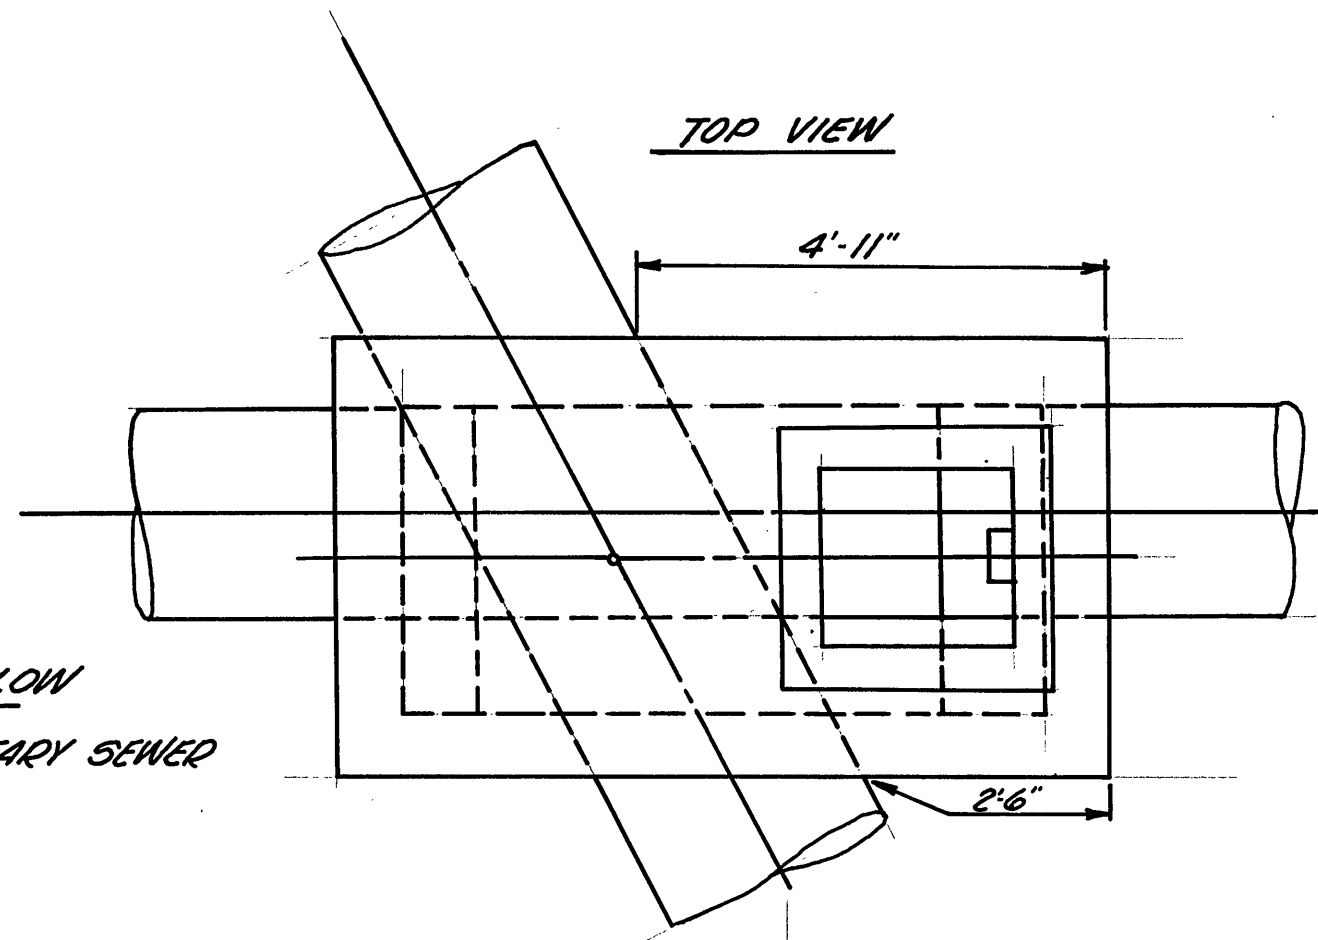


R. SIDE VIEW

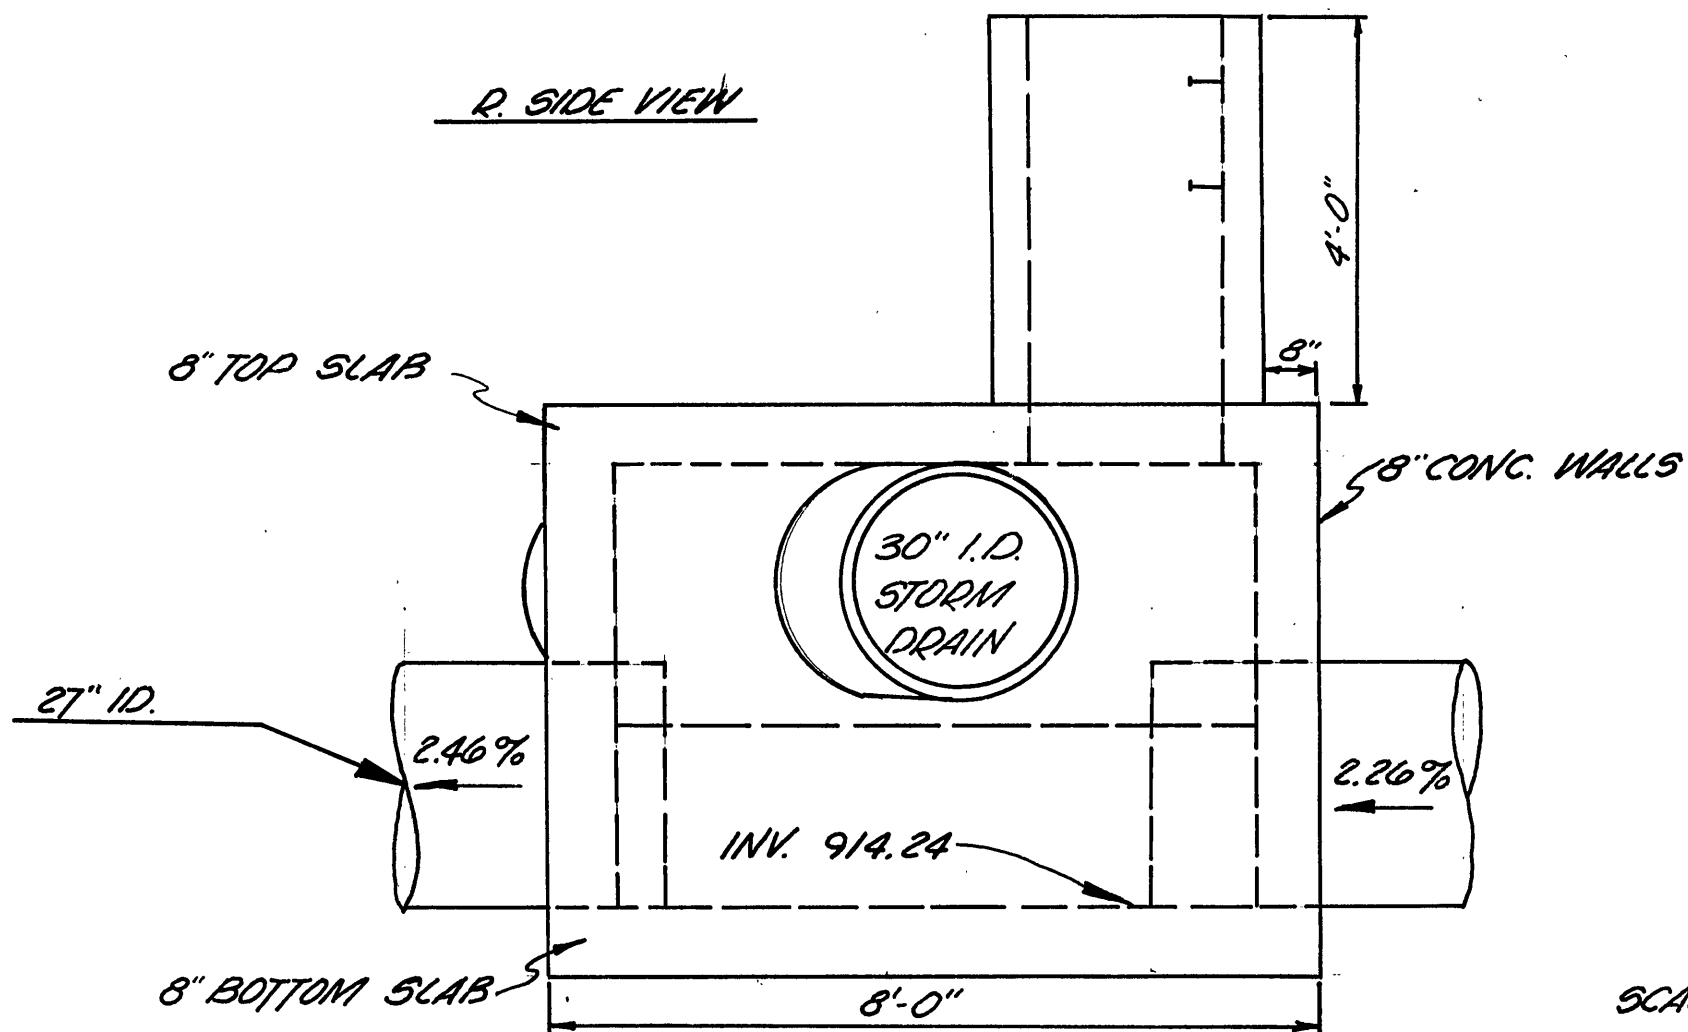

CINDER BLOCK TOWER  
CONSTRUCTED WITH  
4" BLOCK AND  
COATED WITH MORTAR

REAR VIEW

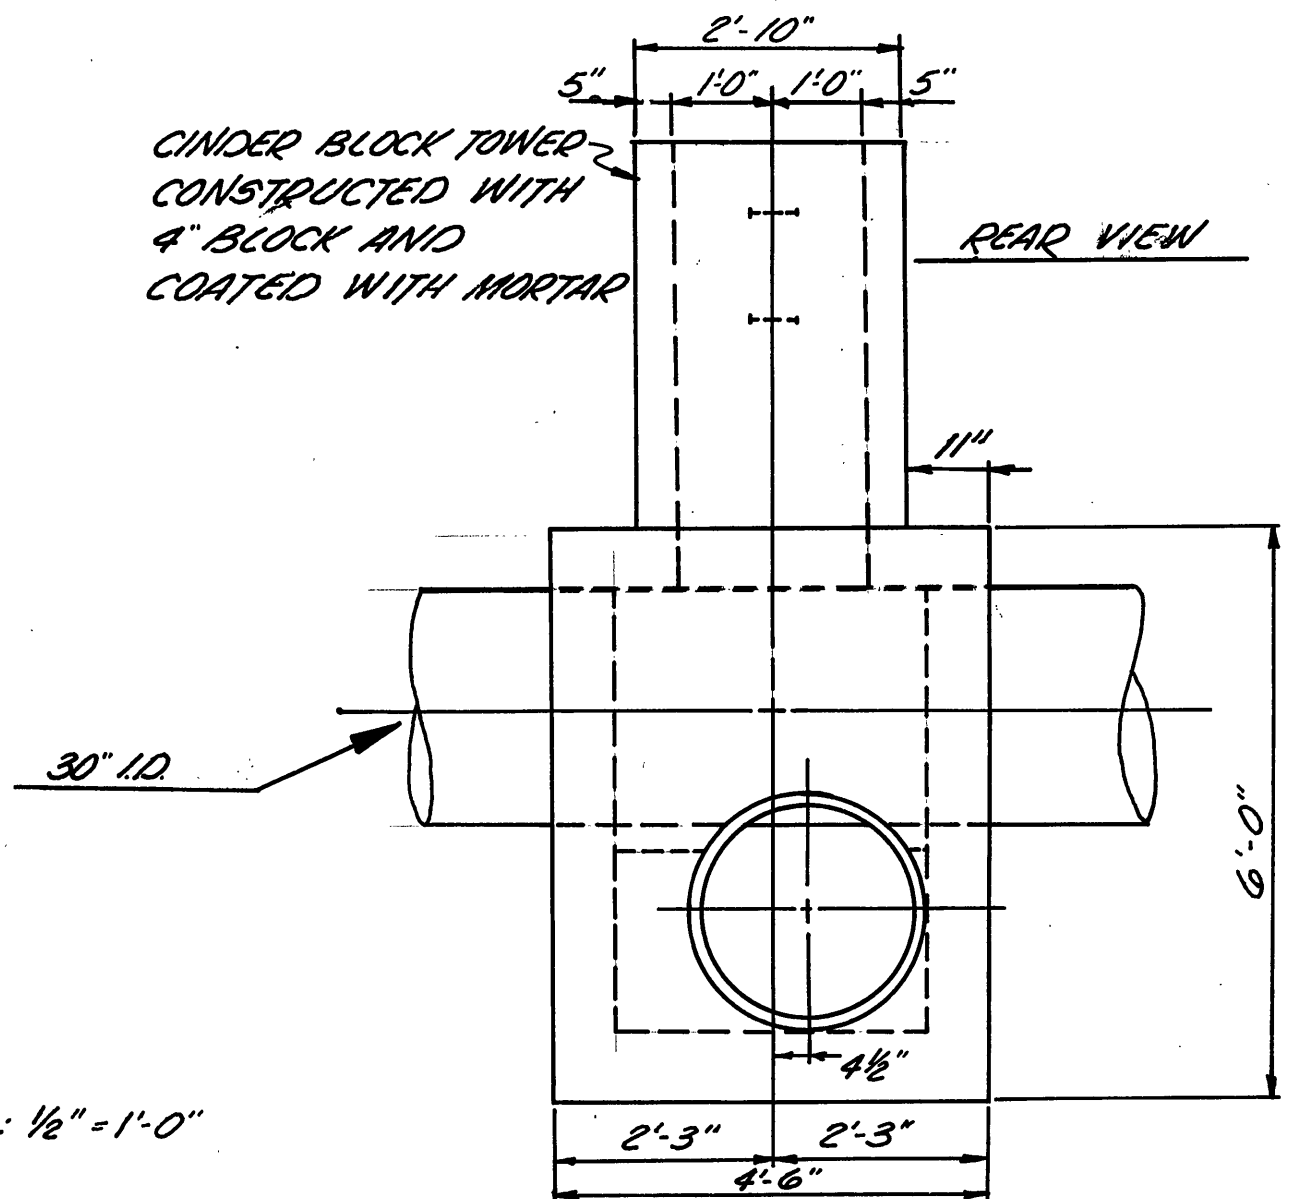

SCALE: 1/2" = 1'-0"

NOTES:

1) REINFORCEMENT: #4 @ 12" C-C  
3-#6 @ 2" C-C EXTRA AROUND  
TOWER

CITY OF ROANOKE  
OFFICE OF CITY ENGINEER  
ROANOKE, VIRGINIA

TROUT RUN SEWER INTERCEPTOR  
CONFLICT JUNCTION BOX  
MANHOLE # 15

DRAWN: S. GREER  
CHECKED:  
APP'D:  
DATE: AUGUST 1, 1977

5466