


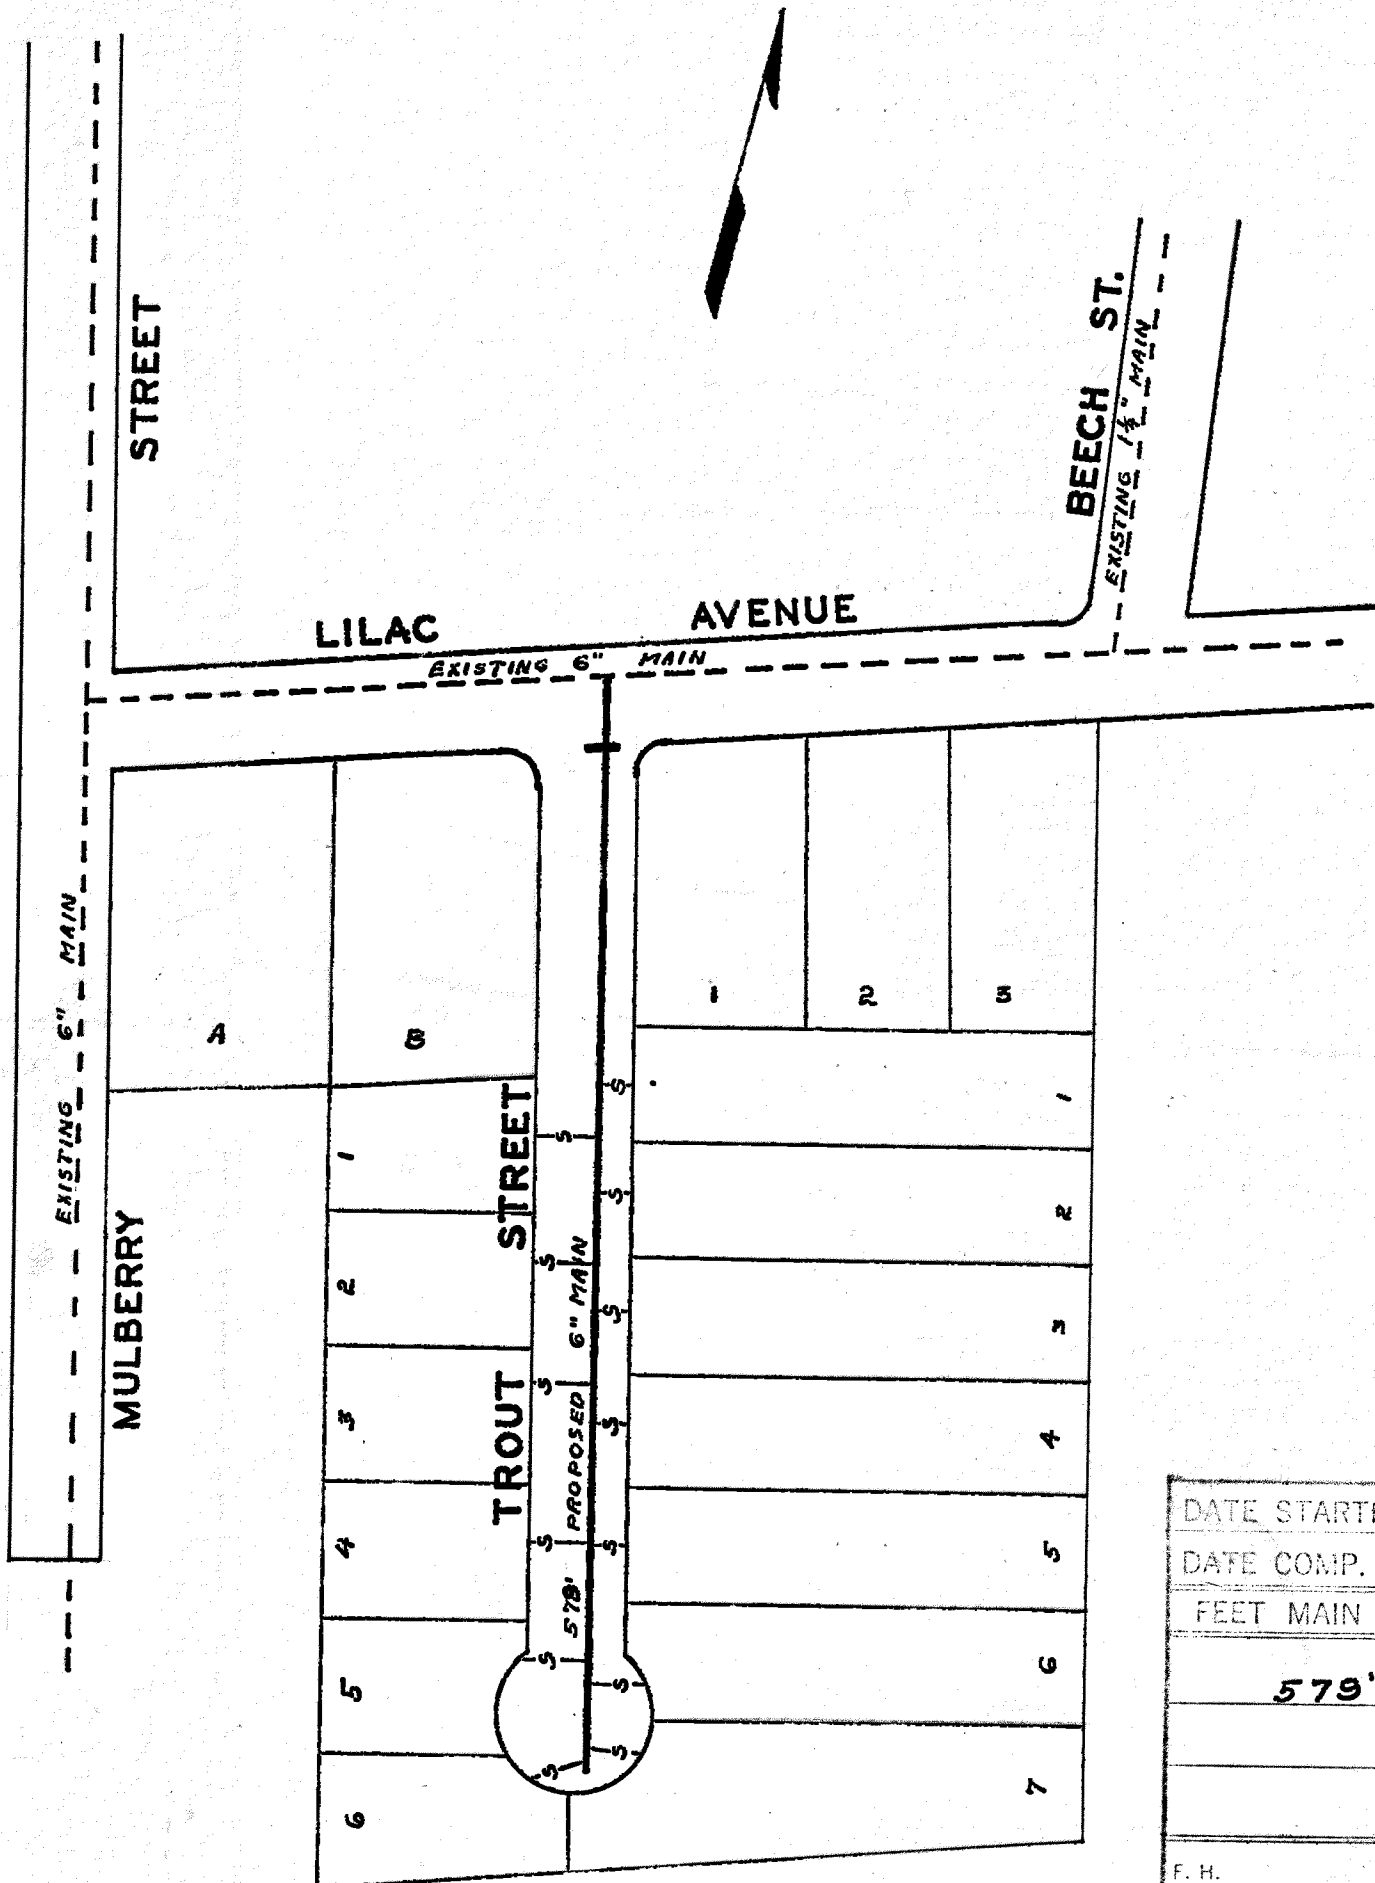

DATE STARTED JUN 17 1963				
DATE COMP. JUL 1 1963				
FEET MAIN	SIZE	VALVE	VAULT	BOX
579'	6"	1	1	
F. H. COMP.				
E. H. STUB				
SERV. INS. BY: J. F. StCLAIR & Sons				
MAINS INS. BY: J. F. StCLAIR & Sons				
NO. $\frac{3}{4}$ " SERV. INS. 13				
CITY OR CO. CITY				
DEPT. INSP. L. E. TRENT				

R. E. Pillow
MGR. ROANOKE WATER DEPT.

Wm K Sersbach
AGENT FOR ROANOKE PLANNING COMM.

H. Clinton Brubaker
CITY ENGINEER OF ROANOKE, VA.
DIRECTOR OF PUBLIC WORKS

3-8-63
DATE

3-13-63
DATE

3-8-63
DATE

WATER DEPARTMENT
CITY OF ROANOKE, VA.
TROUT STREET N.W.
SCALE - 1" = 100'
DRAWN BY E.L.A. FEB. 18, 1963