

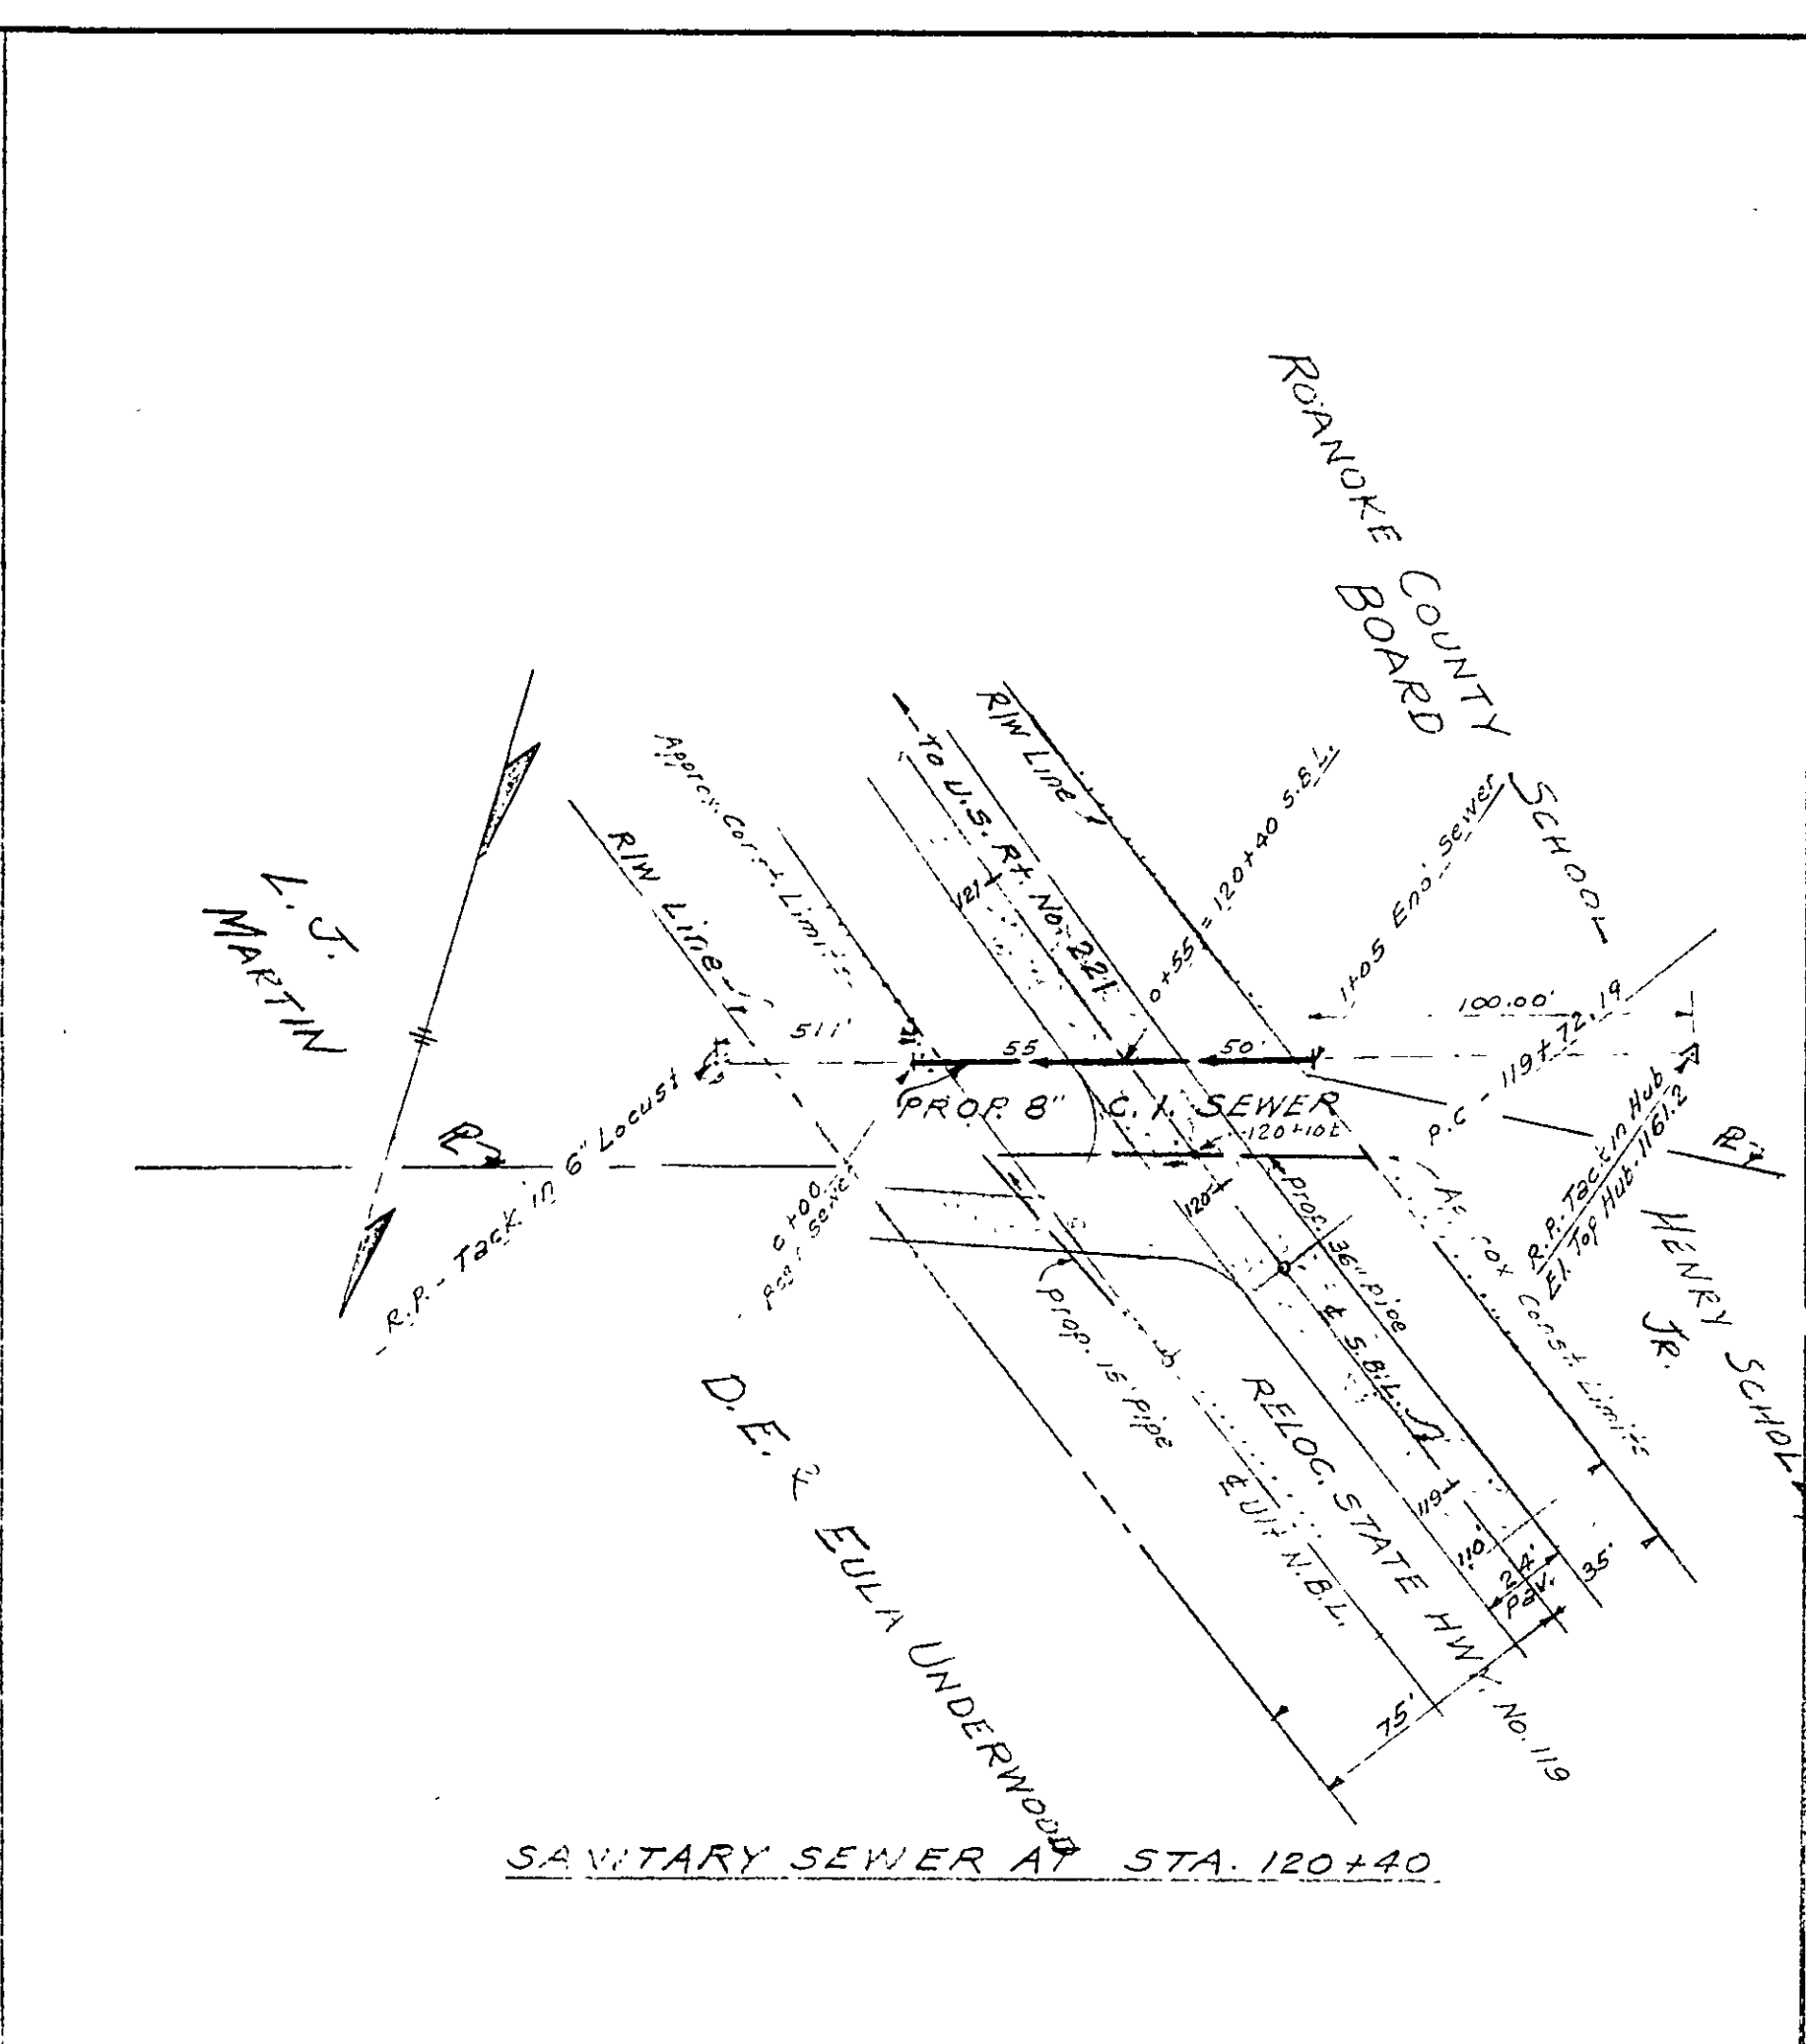
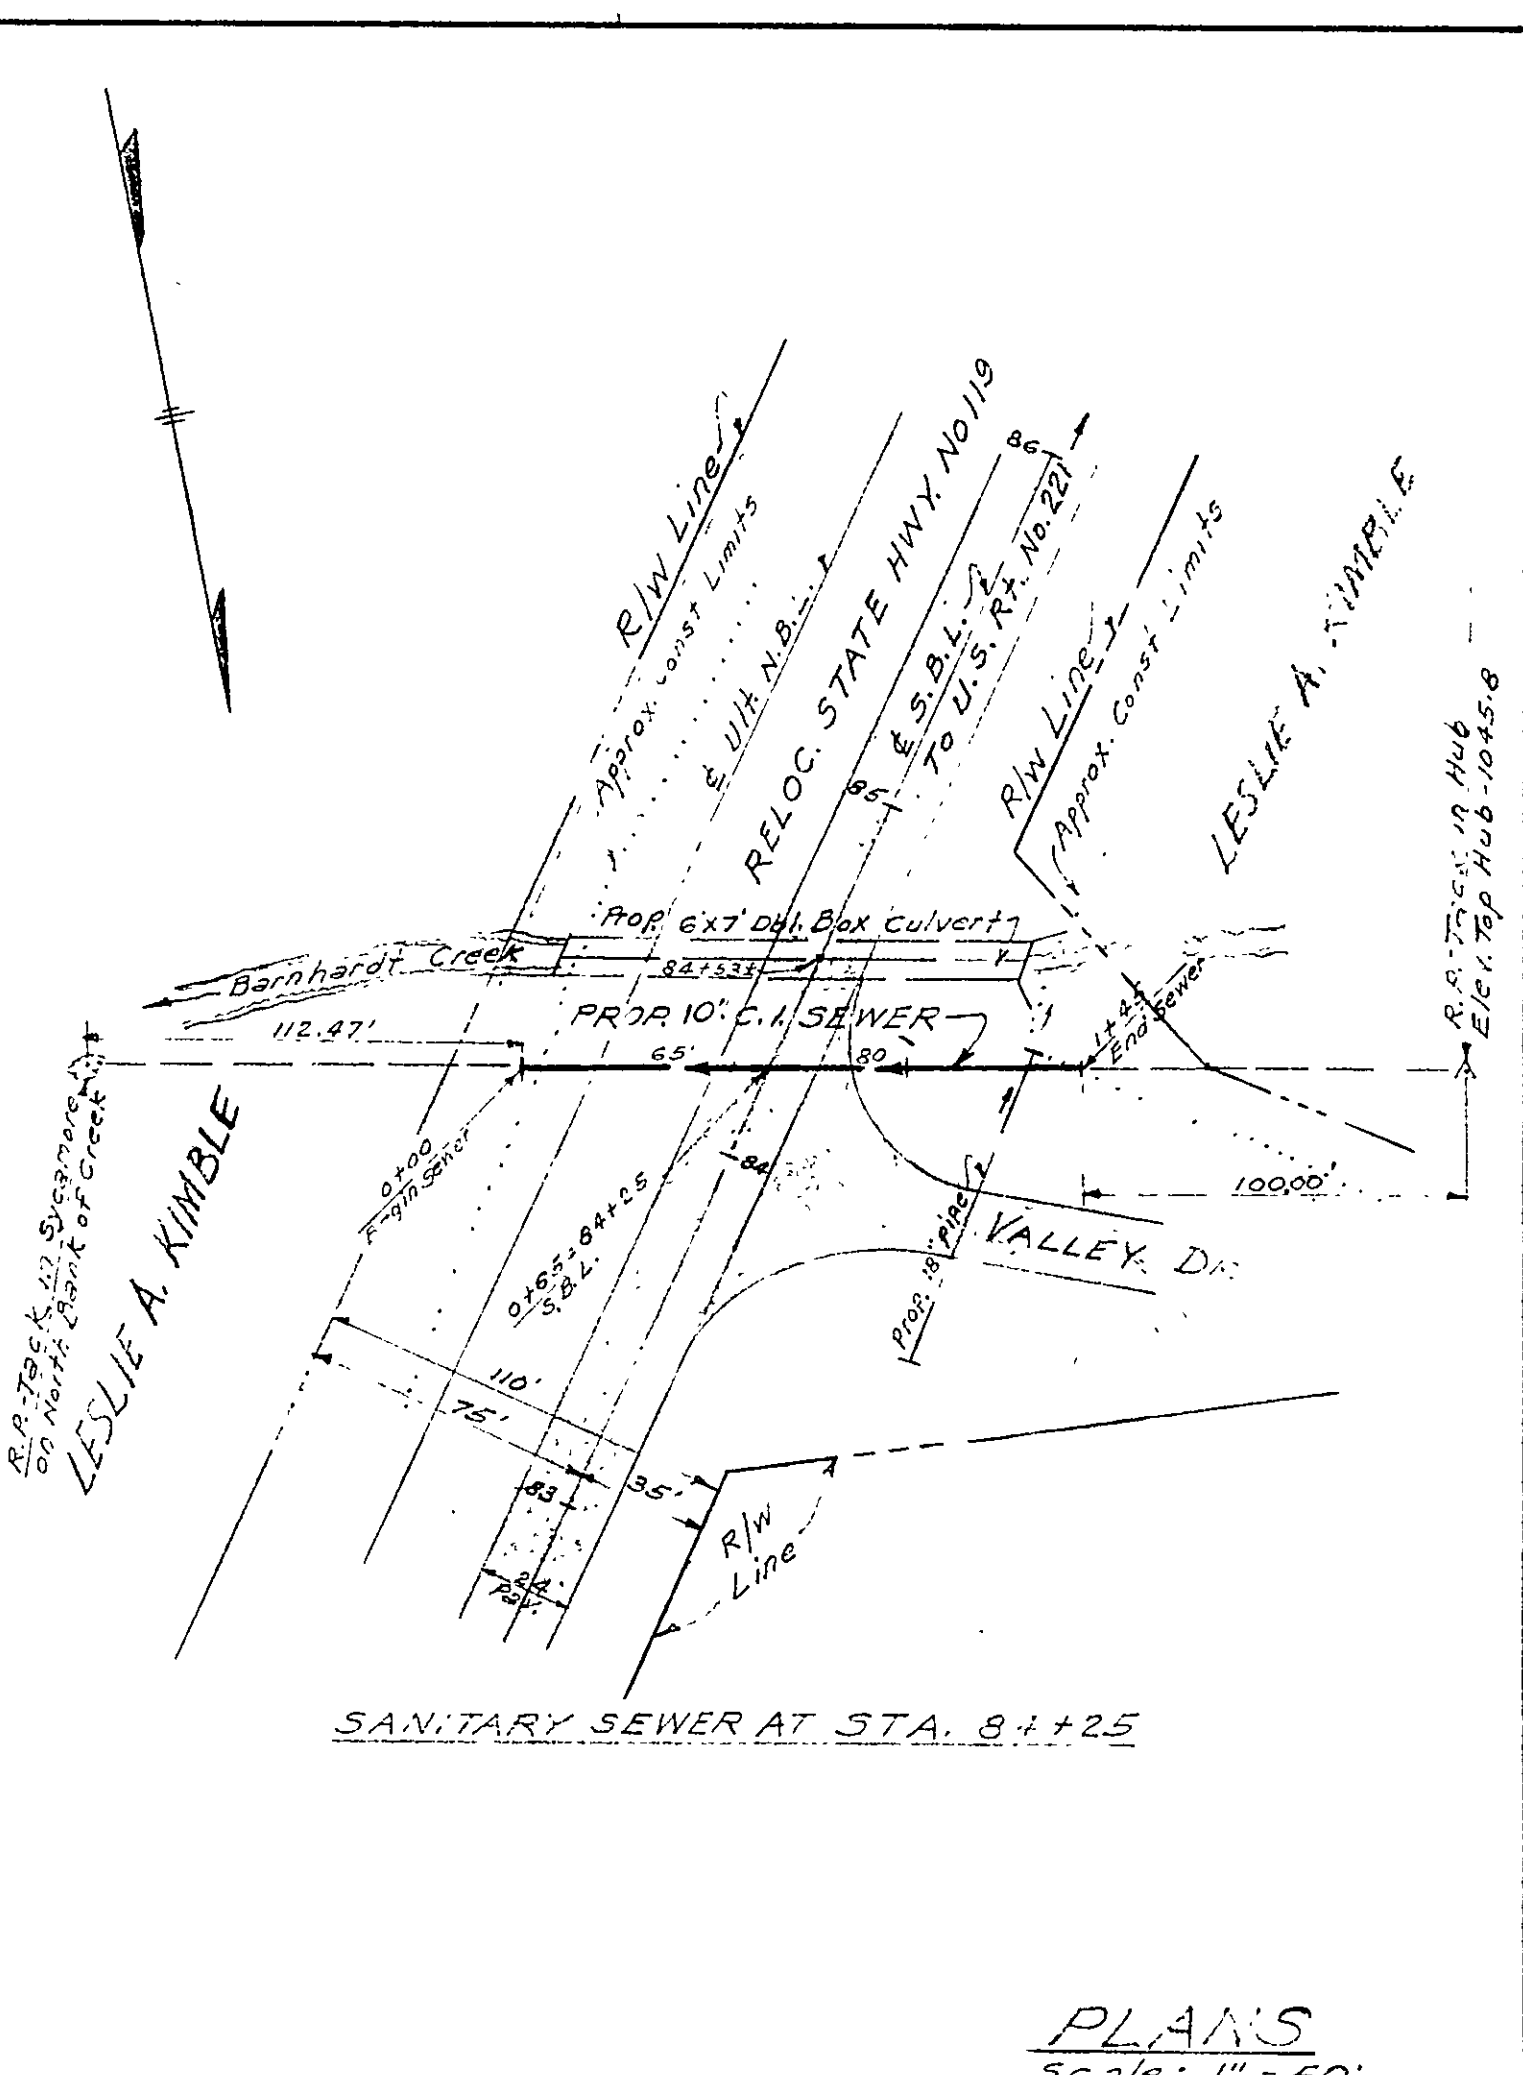


PLAN	SURVEYED	DATE
NOTE BOOK	ALIGNED	BY
NO.	PT. OF	

PROFILE	SURVEYED	DATE
NOTE BOOK	GRADES	BY
NO.	STRUCTURE	

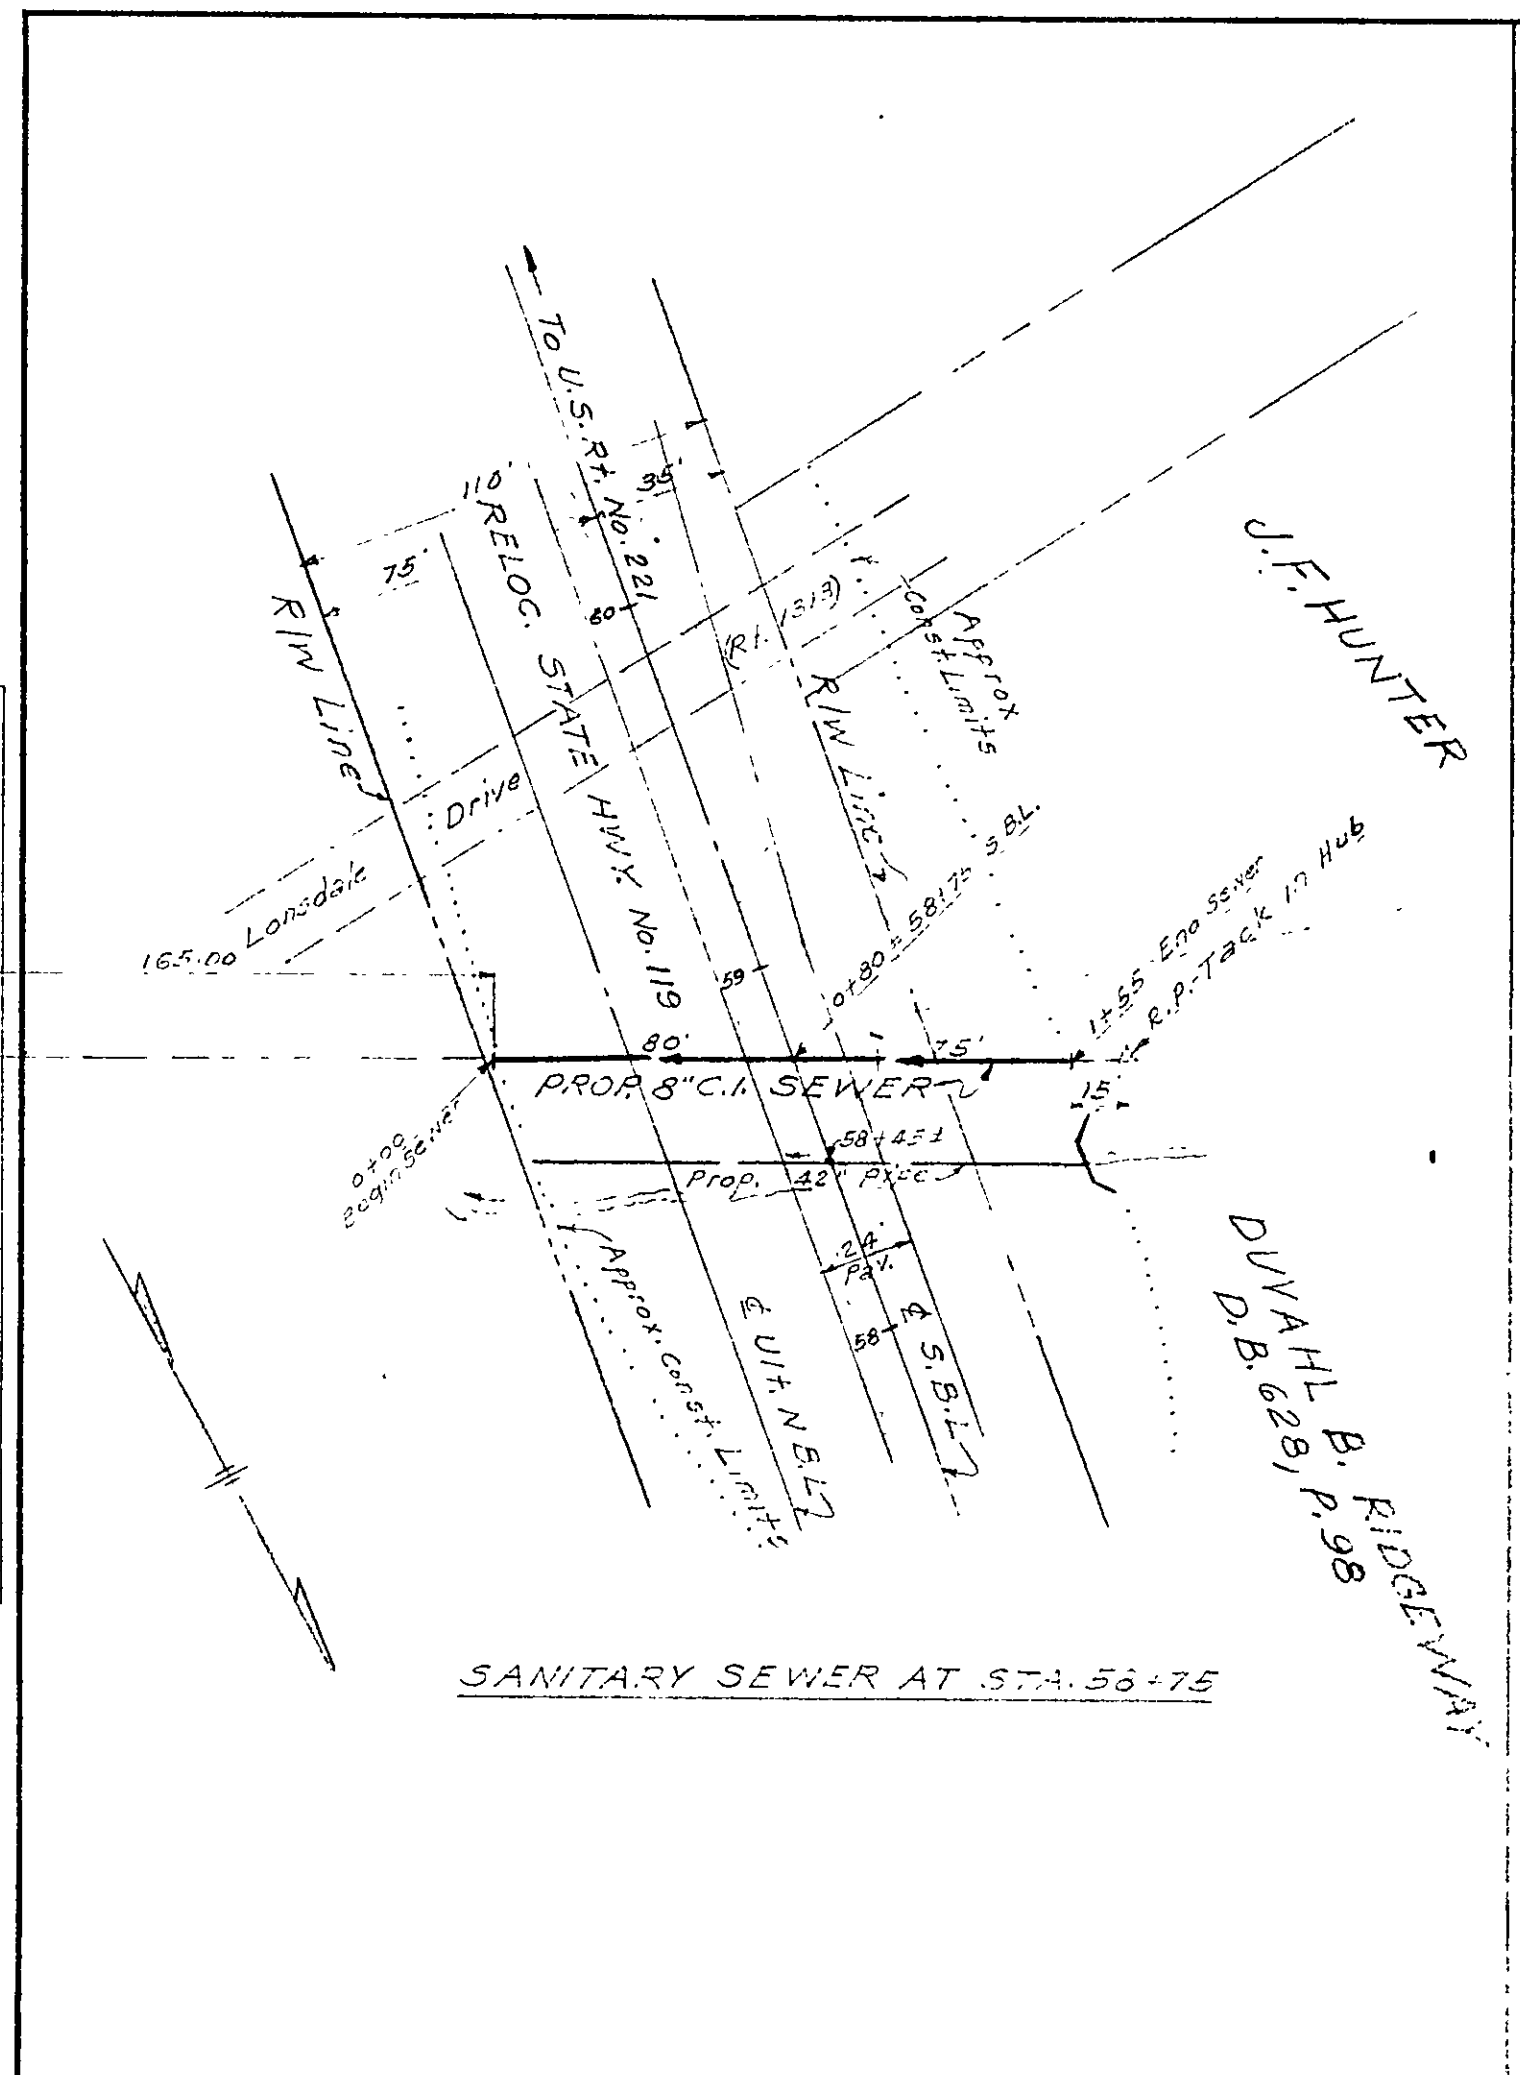


PLANS
Scale: 1" = 60'

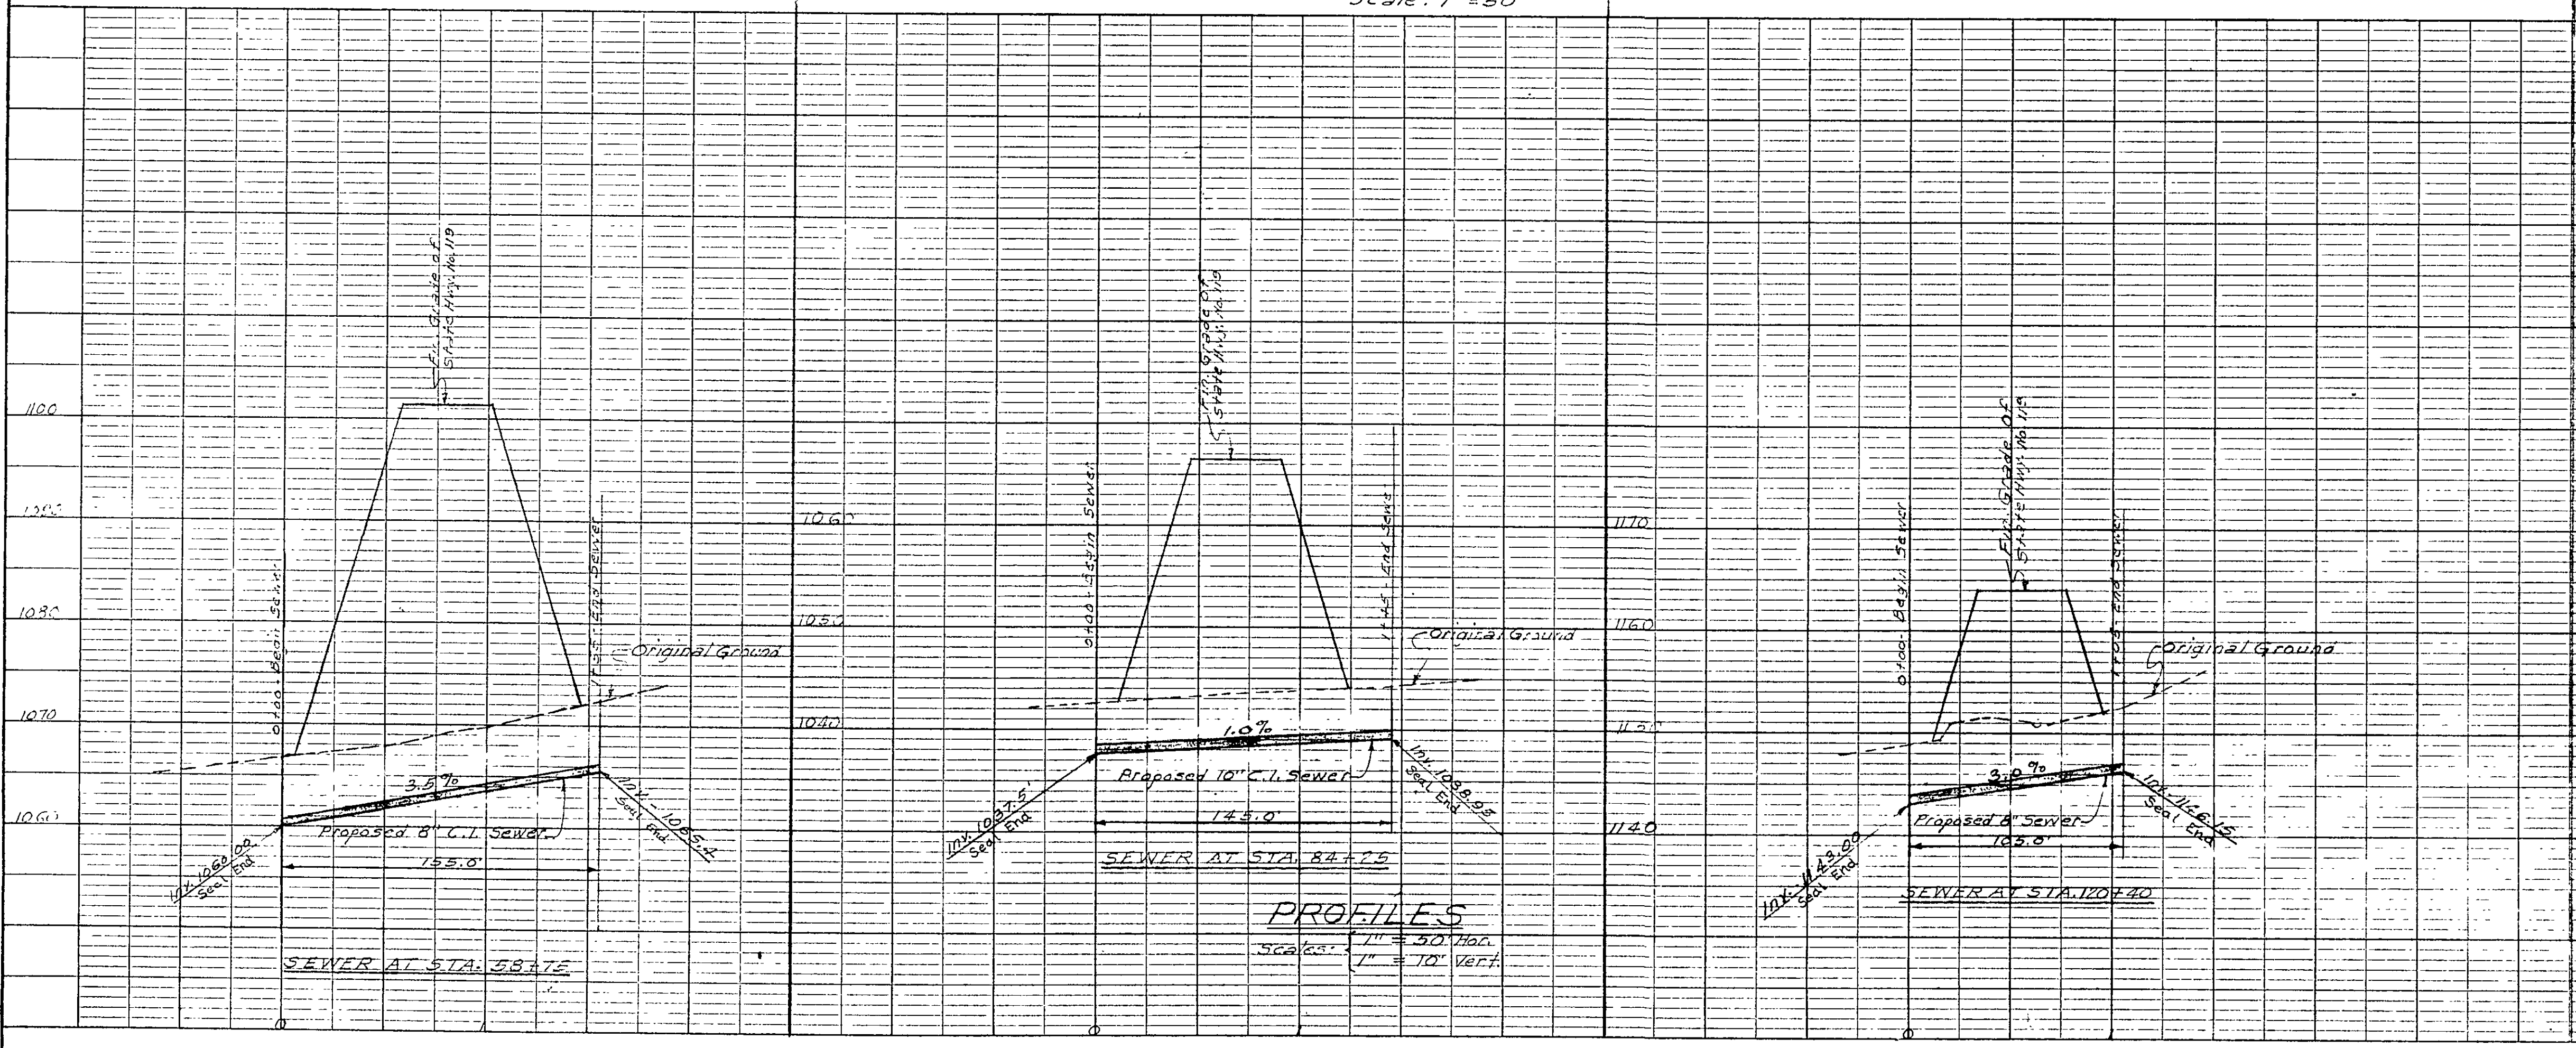

PROFILES
Scale: 1" = 5.0' Hor.
1" = 10' Vert.

APPROVED:
H. A. Brown, Jr. Date: 3-23-63
Exec. Director, Roanoke Co. Sanitation Authority
State Highway Resident Engineer

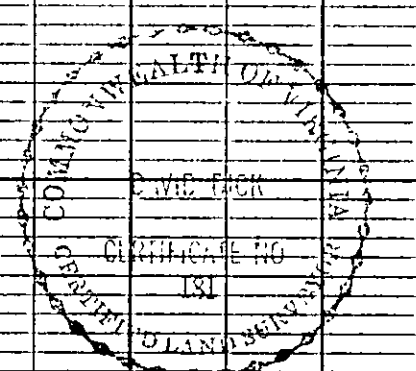

ROANOKE COUNTY SANITATION AUTHORITY
PLAN & PROFILE OF
PROPOSED SEWER LINE CROSSINGS
UNDER THE RELOCATION OF STATE
HIGHWAY No. 119 AT STATIONS 58+75,
84+25 AND 120+40 S.B.L.
ROANOKE CO. VIRGINIA
BY: David Dick & Harry A. Wall
Civil Engineers & Surveyors
DATE: Feb. 25, 1963
SCALE: As shown