
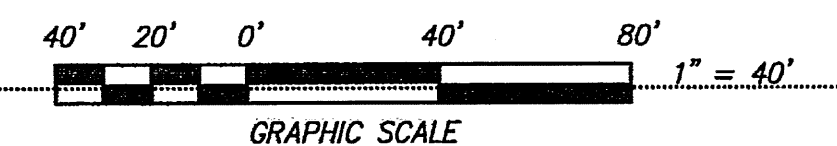



1" = 40' HORIZONTAL  
1" = 10' VERTICAL

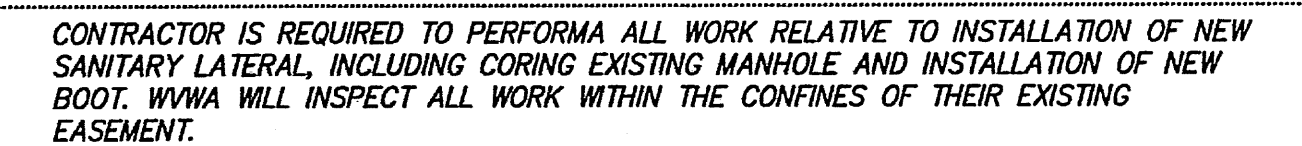

COMMONWEALTH OF VIRGINIA  
*Corbin L. White*  
 CORBIN L. WHITE  
 License No. 23843  
 06-10-2014  
 PROFESSIONAL ENGINEER

PROFILE - NEW SANITARY SEWER LATERAL  
FOR  
UNITY OF ROANOKE VALLEY  
SHOWING THE CONSTRUCTION OF A NEW PRIVATE SANITARY  
SEWER LATERAL AND ABANDONMENT OF AN EXISTING SEPTIC  
SYSTEM  
SITUATE 3300 GREEN RIDGE ROAD  
CATAWBA MAGISTERIAL DISTRICT  
COUNTY OF ROANOKE, VIRGINIA

Designed: C.L. White  
 Drawn: C.L. White  
 Checked: \_\_\_\_\_  
 Date: June 10, 2014  
 Scale: As Shown  
 Tax Parcel: 36.12-03-01.00  
 Field Book: N/A  
 W.O. No.: 14-0045

 **CWA**

---

**CALDWELL WHITE ASSOCIATES**

---

**ENGINEERS / SURVEYORS / PLANNERS**

---

**4203 MELROSE AVENUE  
P.O. BOX 6260  
ROANOKE, VIRGINIA 24017-0280  
(540) 366-3400  
FAX: (540) 366-8702**

☒ APPROVED