



GENERAL NOTES

- A - CAP OFF ENDS OF EXISTING STORM SEWER LINE BETWEEN MH35 AND MH13
- B - EXCAVATE BY HAND TO DETERMINE EXACT LOCATION AND ELEVATION
- C - DISTANCE SHALL BE THE GREATEST POSSIBLE THAT WILL ALLOW THE NEW STORM SEWER LINE TO RUN UNDERNEATH THE EXISTING SANITARY SEWER LINE AND GAS MAIN
- D - ALL EXCAVATION OVER 5 FEET IN DEPTH SHALL HAVE SHORING


Storm Sewers separated from Sanitary Sewers in 1977

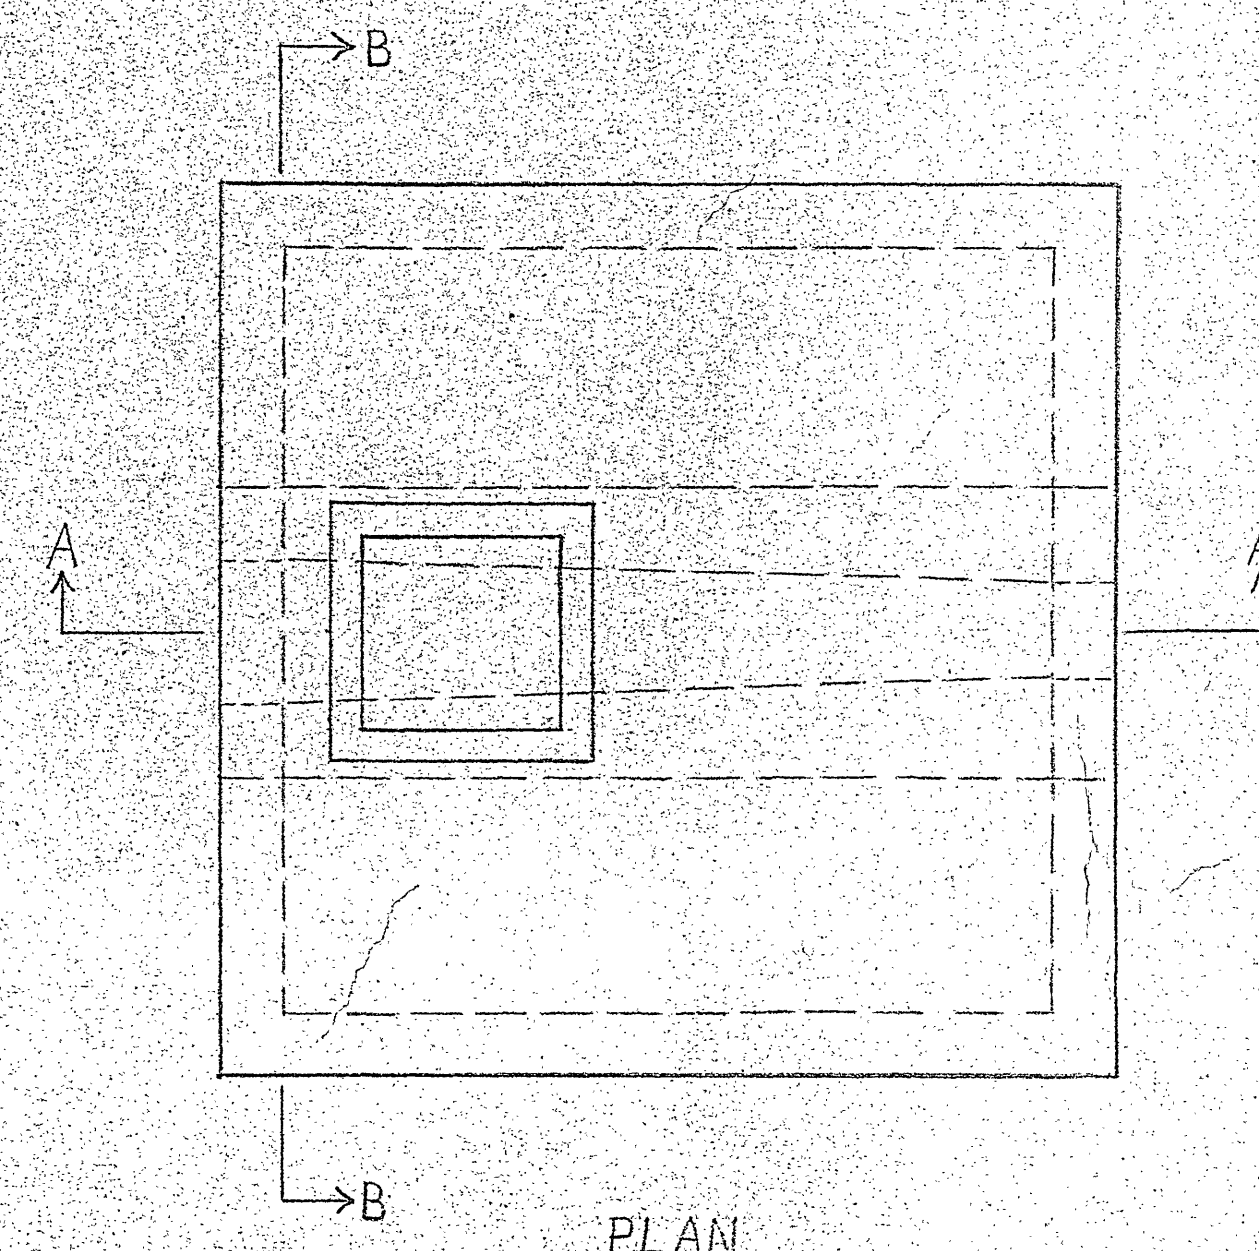


PLAN

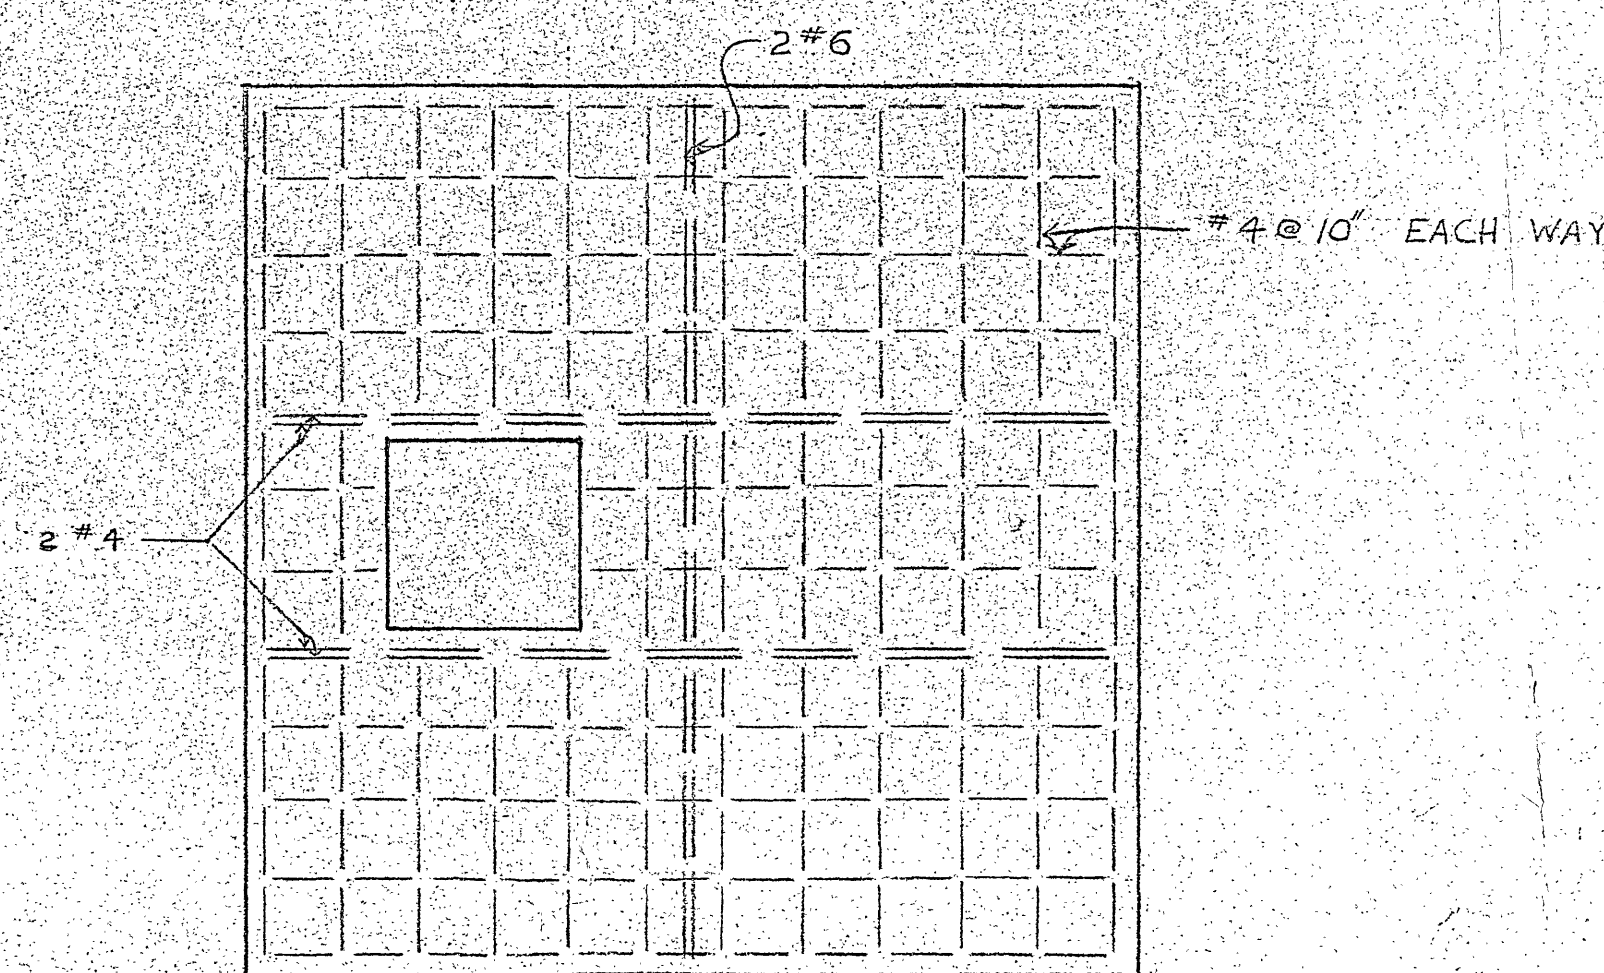

PLAN - STEEL REINFORCEMENT IN TOP SECTION

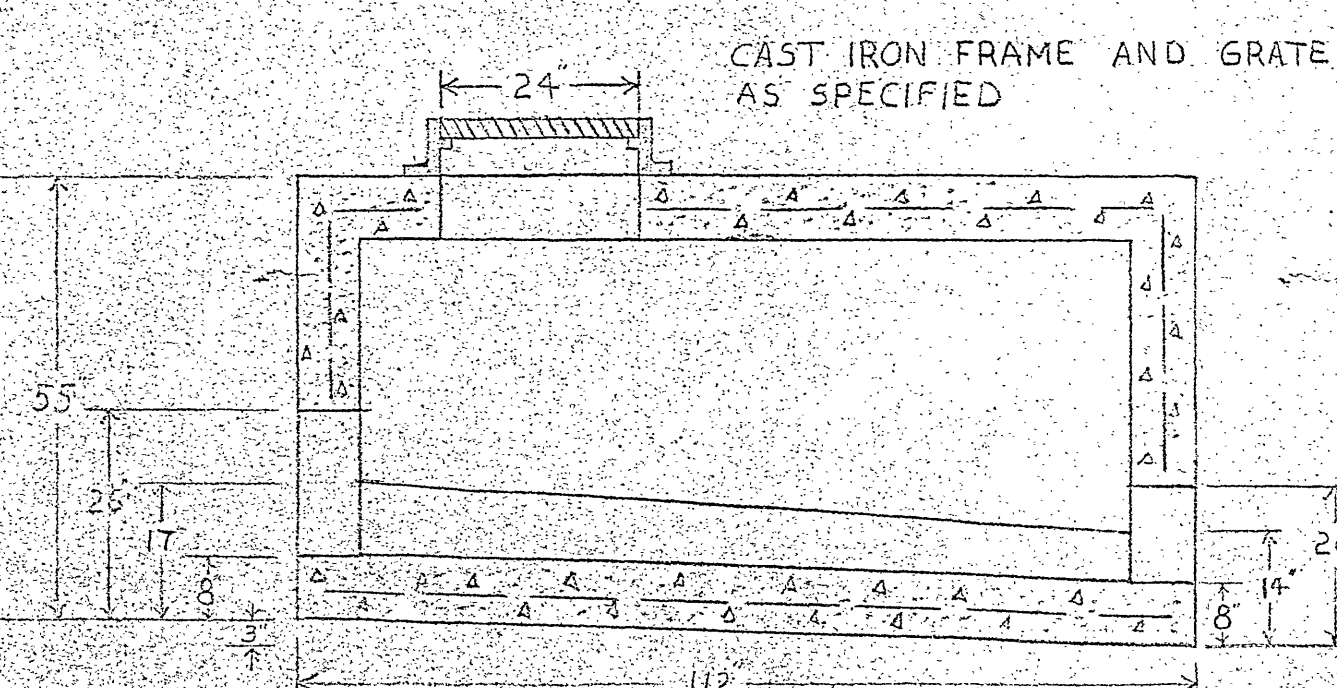


SECTION A-A

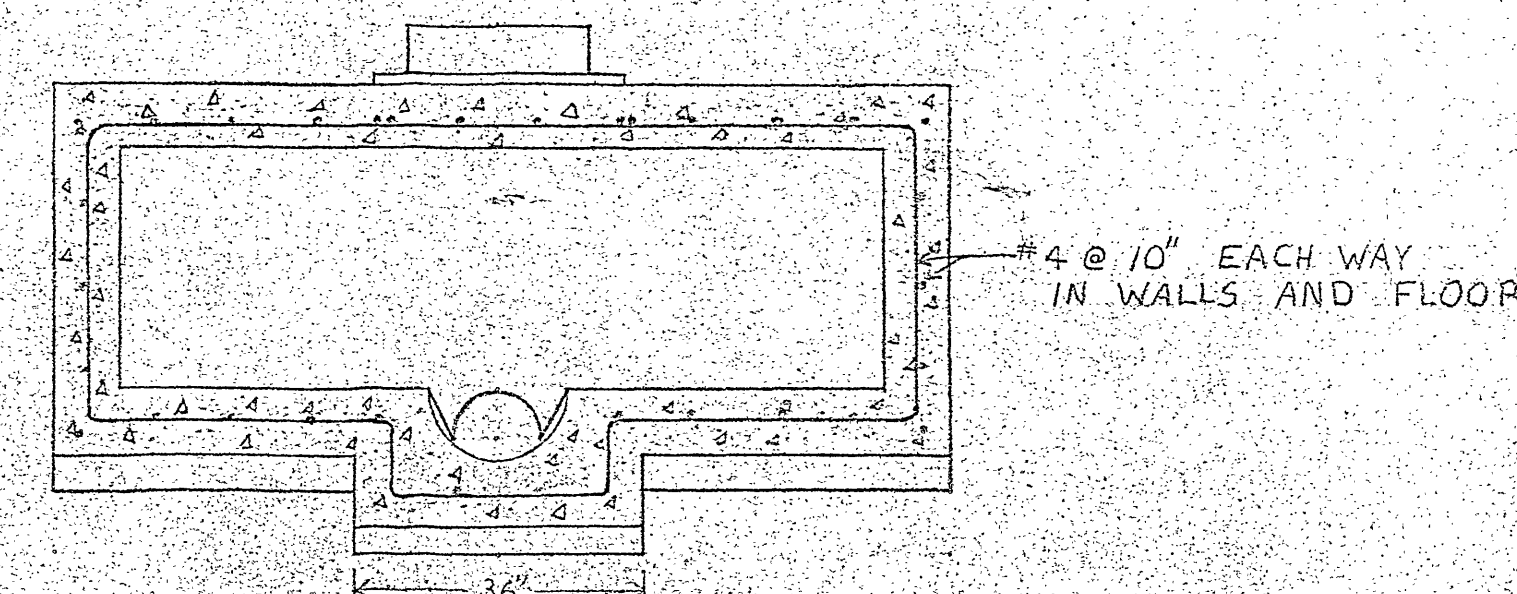

SECTION B-B

CATCH BASIN

SCALE: 1" = 2'

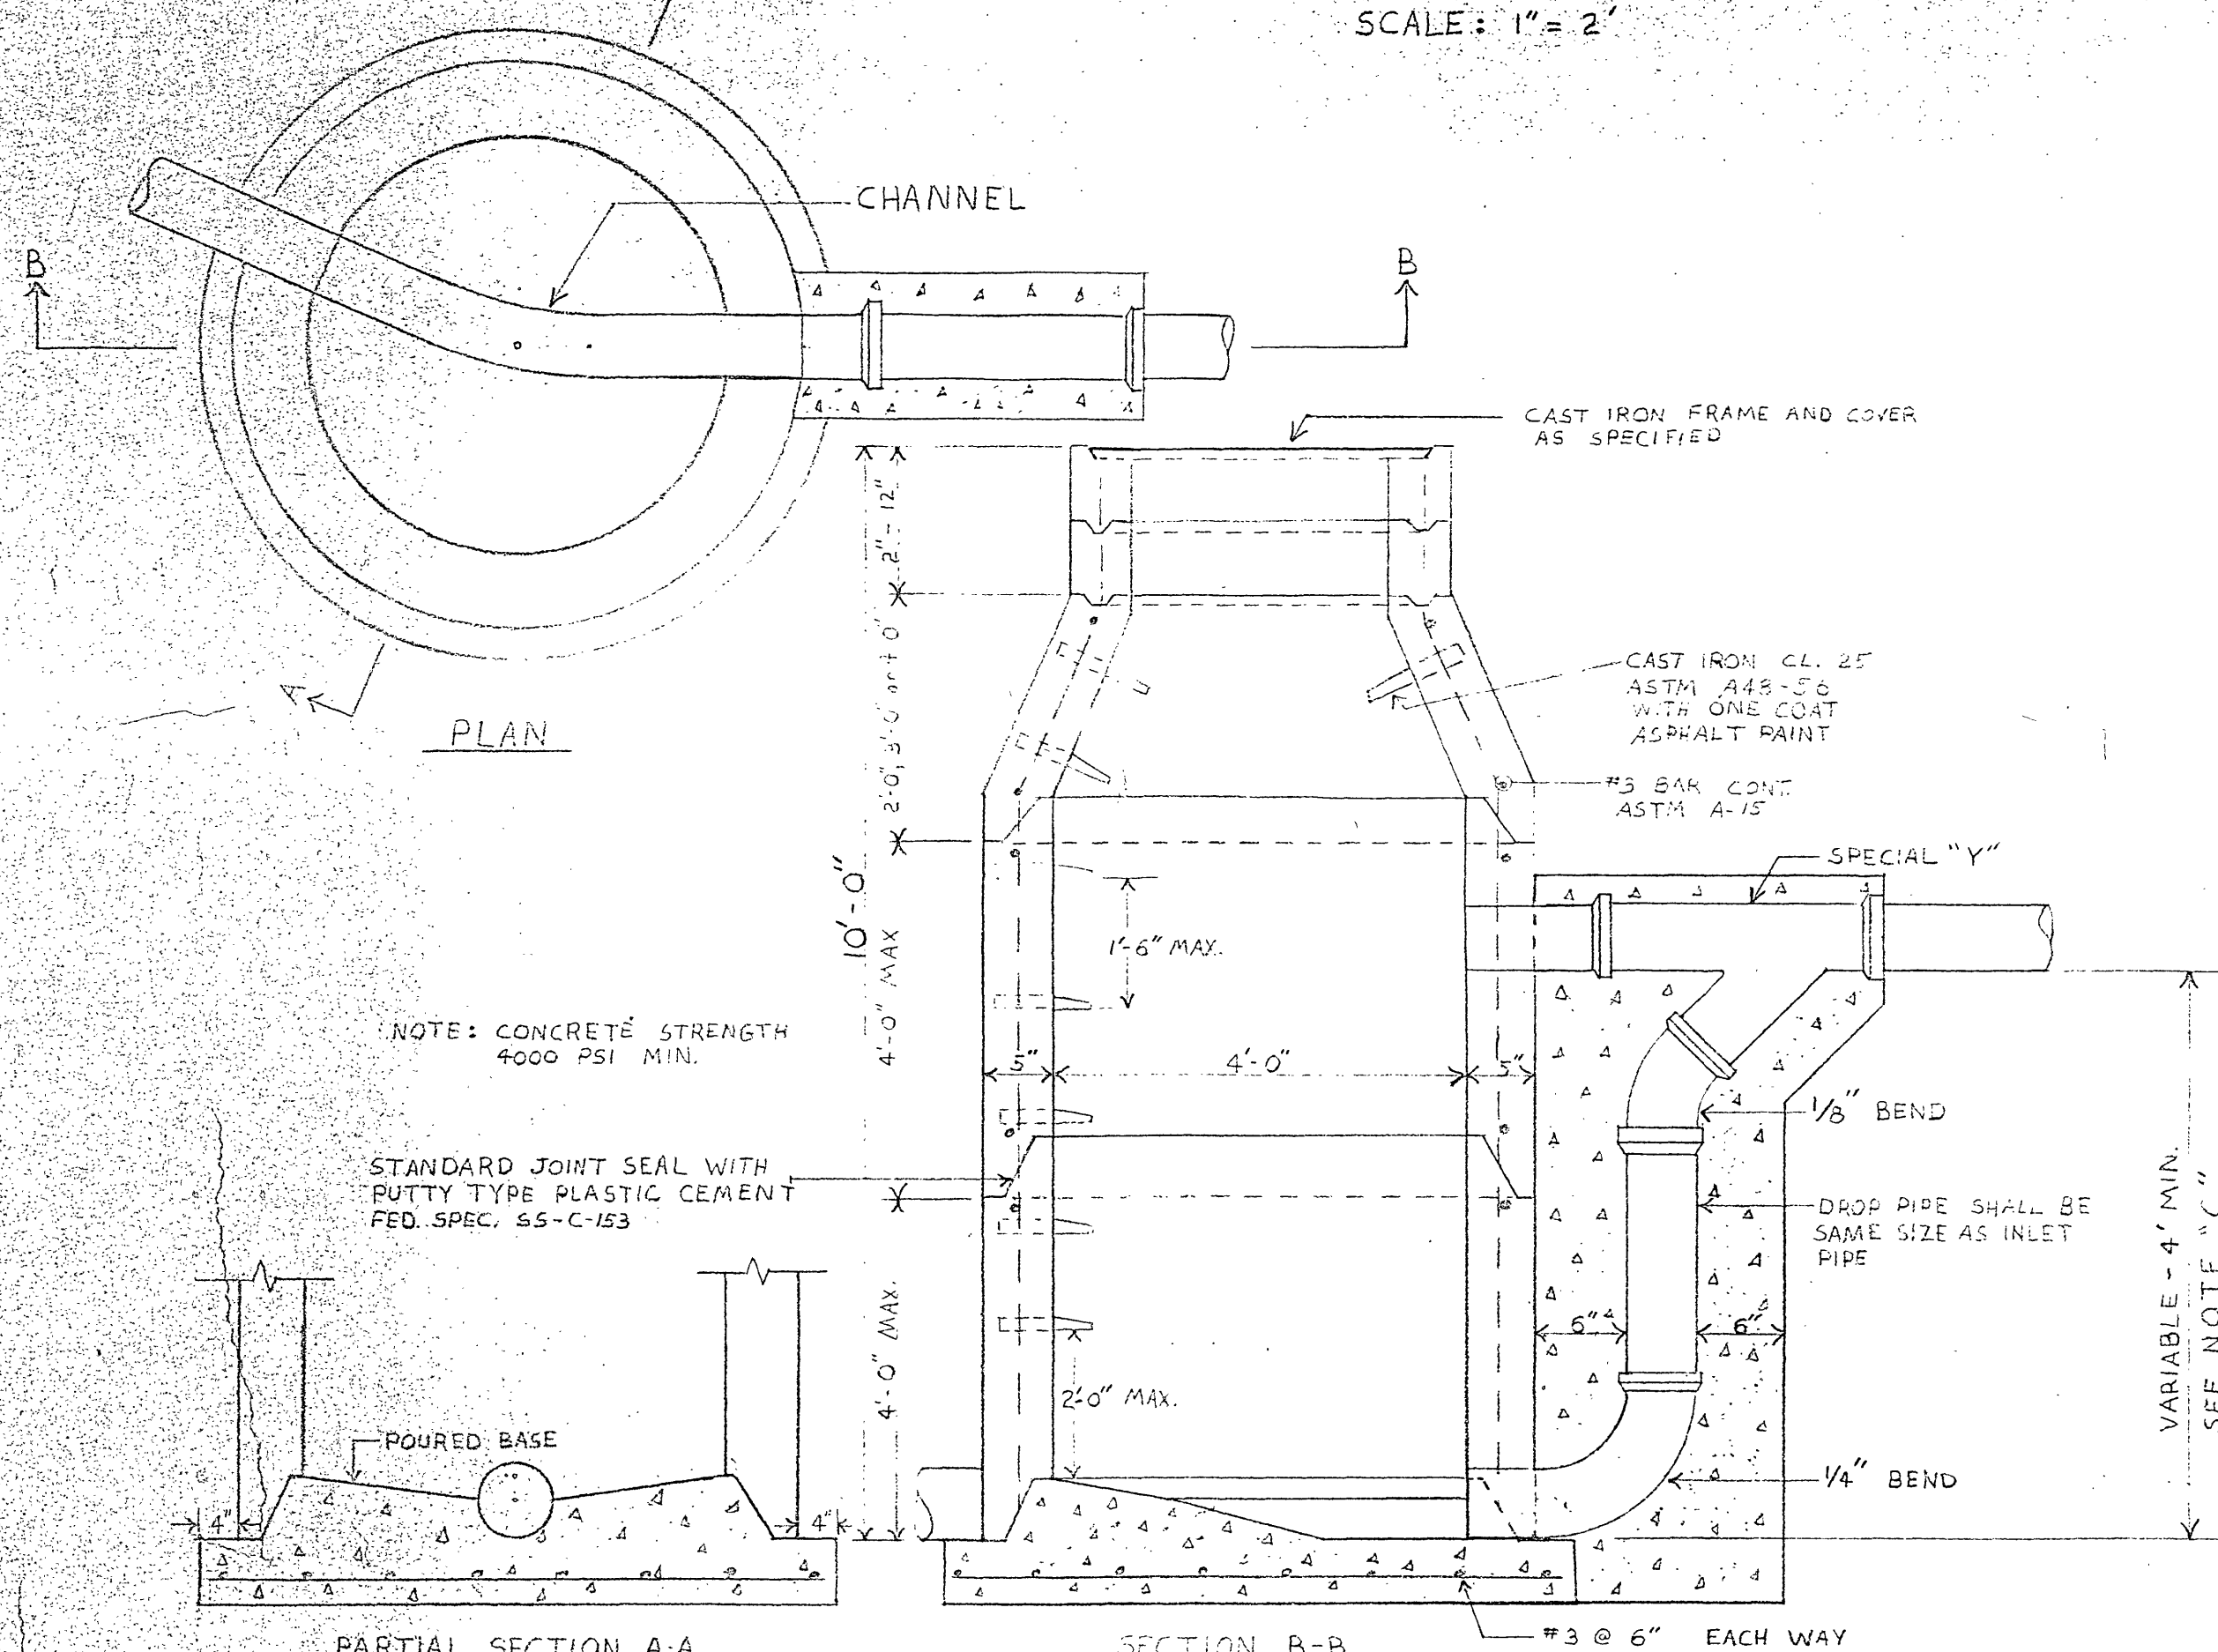


NEW STORM SEWER MANHOLE - 35-A

NO SCALE

PARTIAL PLOT PLAN

SCALE: 1" = 100'

- LEGEND
- EXISTING SANITARY SEWER LINE
 - EXISTING STORM SEWER LINE
 - NEW 18" STORM SEWER LINE
 - EXISTING MANHOLE
 - NEW MANHOLE
 - EXISTING CATCH BASIN
 - NEW CATCH BASIN
 - EXISTING GAS MAIN

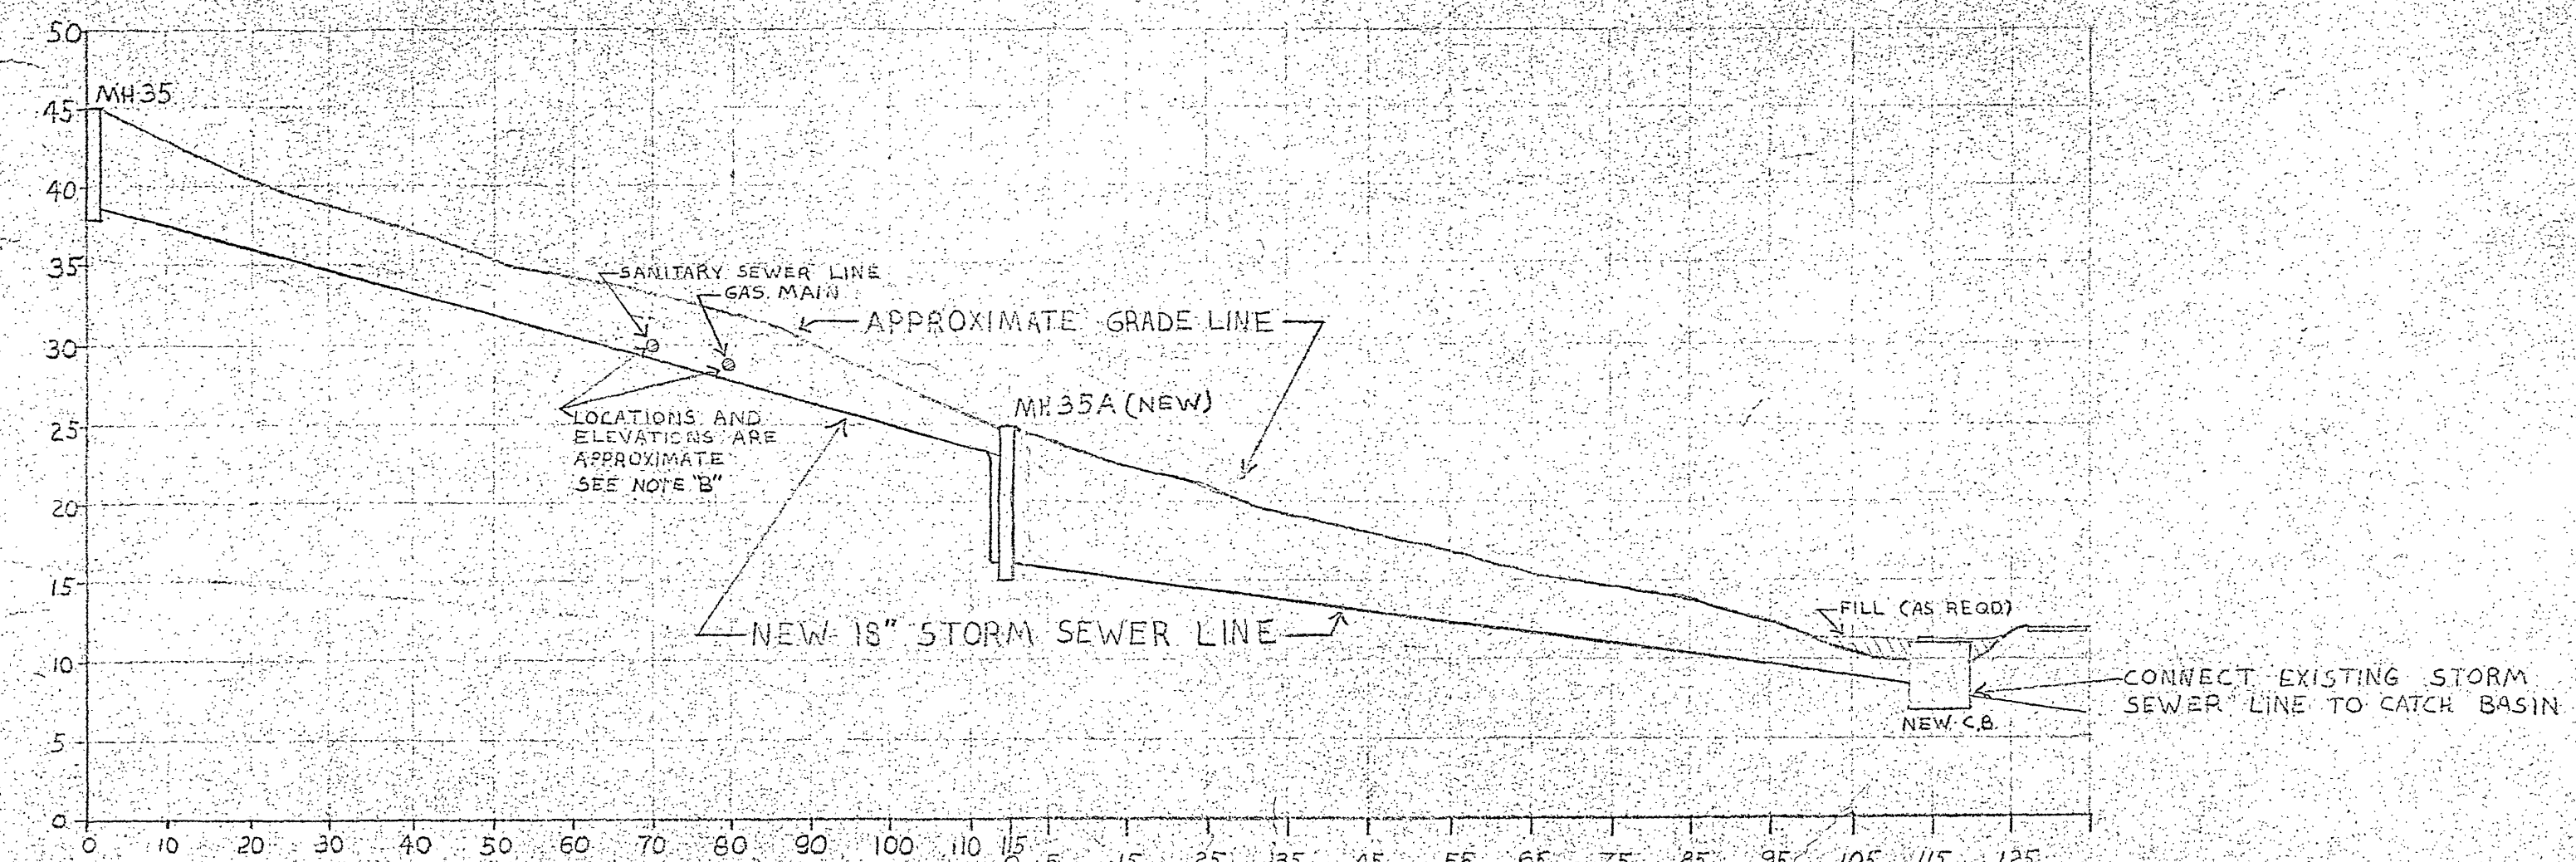

PROFILE

NOTE: THE PROFILE SHOWN IS A COMBINATION OF THE TRUE PROFILES FOR EACH SECTION OF STORM SEWER LINE

NO.	DATE	DESCRIPTION
REVISIONS		
SHEET TITLE		
BLDG. NO.	PROJECT TITLE	
	REPAIR AND ALTER STORM SEWER SYSTEM	
DRAWN	CHECKED	DATE
DRB	FWB	4-11-77
APPROVED: <i>[Signature]</i>		DRAWING NUMBER
ENGR. S.W.		1656
APPL. ASST. HOSP. DIR.		DWG. OF PROJECT NUMBER
APPROVED: <i>[Signature]</i>		77-107
VETERANS ADMINISTRATION		
SALEM, VIRGINIA		

THREE INCHES EQUALS ONE FOOT ONE AND ONE HALF INCHES EQUALS ONE FOOT ONE INCH EQUALS ONE FOOT THREE QUARTER INCH EQUALS ONE FOOT ONE HALF INCH EQUALS ONE FOOT THREE EIGHTH INCH EQUALS ONE FOOT ONE QUARTER INCH EQUALS ONE FOOT ONE EIGHTH INCH EQUALS ONE FOOT

1 2 3 4 5 6 7 8 9 10 11 12 13 14 15 16 17 18 19