


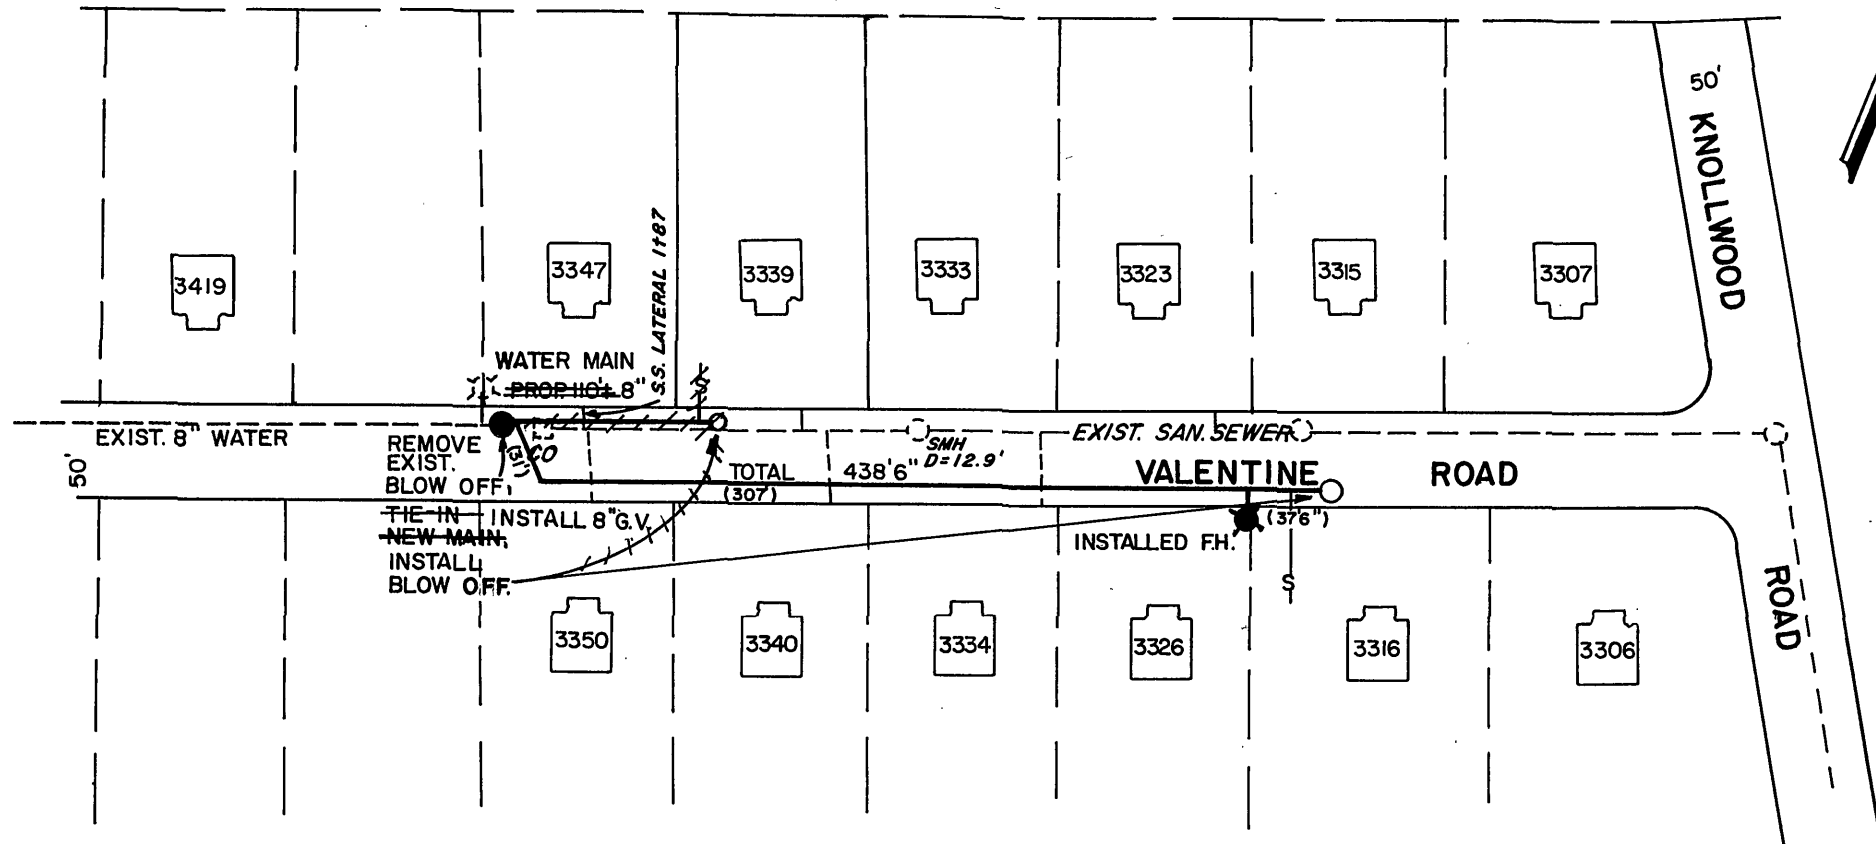

DATE STARTED 7-10-91				
DATE COMP. 7-16-91				
FEET MAIN	SIZE	VALVE	VAULT	BOX
438' 6"	8"	I	I	
BLOW OFF	2"	I		I
F.H. COMP.	6"	I		I
F.H. STUB ONLY				
SERV. INS. BY: TRUNG TRAN				
MAIN INS. BY: "				
NO. 34" SERV. INS. I				
CITY OR CO. CITY				
DEPT. INSP. U. L. S.				

NOTE: ALL EXIST. UTILITIES SHALL BE ASCERTAINED IN THE FIELD PRIOR TO CONSTRUCTION.

WATER DEPARTMENT.	
ROANOKE	VIRGINIA
VALENTINE ROAD, S.W.	
SCALE: 1" = 100'	DATE: 11/28/88
DIST. MAP: 507.505	PLAN NO.: 86-16
DIRECTOR UTILITIES & OPERATIONS DATE DIRECTOR OF PUBLIC WORKS DATE	

REVISD: 10/30/91
 J. H. [Signature]
 MANAGER UTILITY LINE SERVICES