
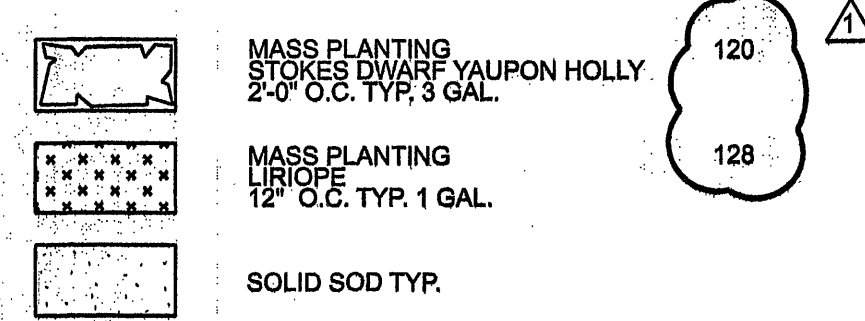


PLANT MATERIAL SCHEDULE THE DISTRICT AT VALLEY VIEW MALL CARRABBAS ROANOKE, VIRGINIA			
ITEM	SIZE AND DESCRIPTION		
A. Trees/Shade			
*1. Autumn Applause Ash Fraxinus americana 'Autumn Applause' Note: Autumn Purple may be substituted if necessary due to availability with approval of owner.	Height min. 10'-12"; 2"-2 1/2" caliper; full, well branched all sides with min. spread 42"-48"; trees to have strong central leaders; trees to have forms adaptable to pruning for pedestrian and vehicular clearance;		
B. Trees/Ornamental			
*2. Yoshino Cherry Prunus yodensis	Specimen; height 9'; 2" min. caliper; trees well matched spread 36"-42"; predug B&B or containerized.		
*3. Foster Holly Ilex x attenuata	Height 6'-8'; 1 1/2" min. caliper; trees well matched spread 32"-36"; full to the ground; predug B&B or containerized.		
C. Shrubs/Evergreen			
*4. Stokes Yaupon Holly Ilex vomitoria 'Stokes'	Height min. 10"-12"; spread: 18"-20"; full form; 3 gal. can. or B&B.		
D. Groundcover			
*5. Big Blue Liriope Liriope muscari 'Big Blue'	Height 8"-10"; spread 10"-12"; well rooted; 1 gal. can.		
E. Turf			
*6. Hybrid 419 Bermuda Solid sod Note: Alternate variety of Bermuda may be used with approval of owner and architect.	Solid sod, free of weeds, debris, insects and other grasses.		
*Note: Upon approval of a bid, submit pictures of representative samples to the Designer for review. Approval of submittals does not preclude rejection on site after planting of materials not meeting the specifications.			
*Note: All required landscape materials shall meet the specifications and standards of the American Association of Nurserymen			
See Legend for Quantities			


LEGEND:

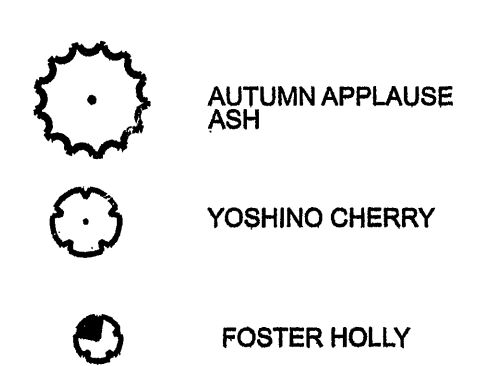

NOTE: ALL NEW LANDSCAPE AREAS SHALL BE COVERED BY AN AUTOMATIC IRRIGATION SYSTEM.


NOTE: ABOVE LISTED QUANTITIES ARE PROVIDED FOR ESTIMATING PURPOSES ONLY. ESTIMATED QUANTITIES OF MASS PLANTING AREAS ARE BASED ON DESIGNATED ON-CENTER SPACING PER SQUARE FOOTAGE. ALL MASS PLANTING AREAS SHALL BE FULL UPON COMPLETION OF LANDSCAPE INSTALLATION BASED ON THE ON-CENTER SPACING. THE NUMBER OF PLANT MATERIAL SYMBOLS (CIRCLES) SHOWN ON THE DRAWINGS SHALL TAKE PRECEDENCE OVER ESTIMATED QUANTITIES SHOWN ABOVE. CONFIRM ALL QUANTITIES.

NOTES:
APPLY APPLICATION OF SUAFAN OR APPROVED EQUAL PREEMERGENT FOR WEED CONTROL. FERTILIZER AND/OR WEED CONTROL MEASURES MAY BE APPLIED AT A LATER DATE TO COMPLY WITH SEASONAL CONDITIONS AND GROWING PERIOD.

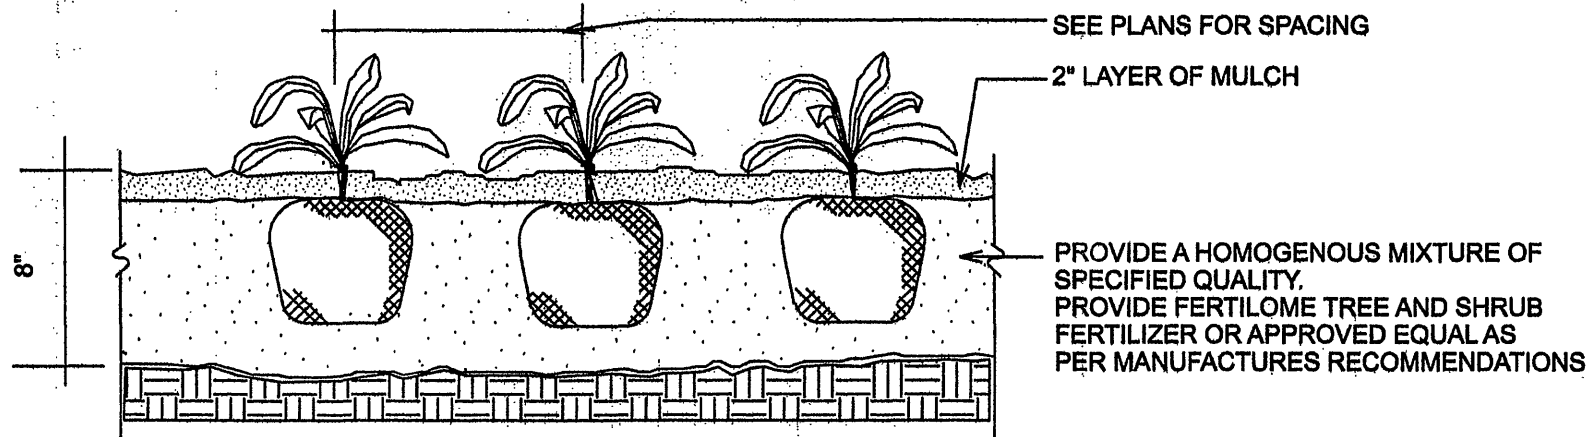


3 GROUNDCOVER PLANTING DETAIL
L-3 NO SCALE


LANDSCAPE PLAN & DETAILS

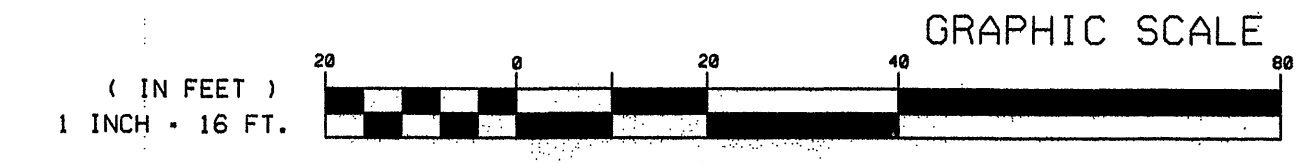

LANDSCAPE ARCHITECTURE INC.
2300 COTTONDALE LANE, SUITE 202
LITTLE ROCK, AR 72202
PH 501 374 5610

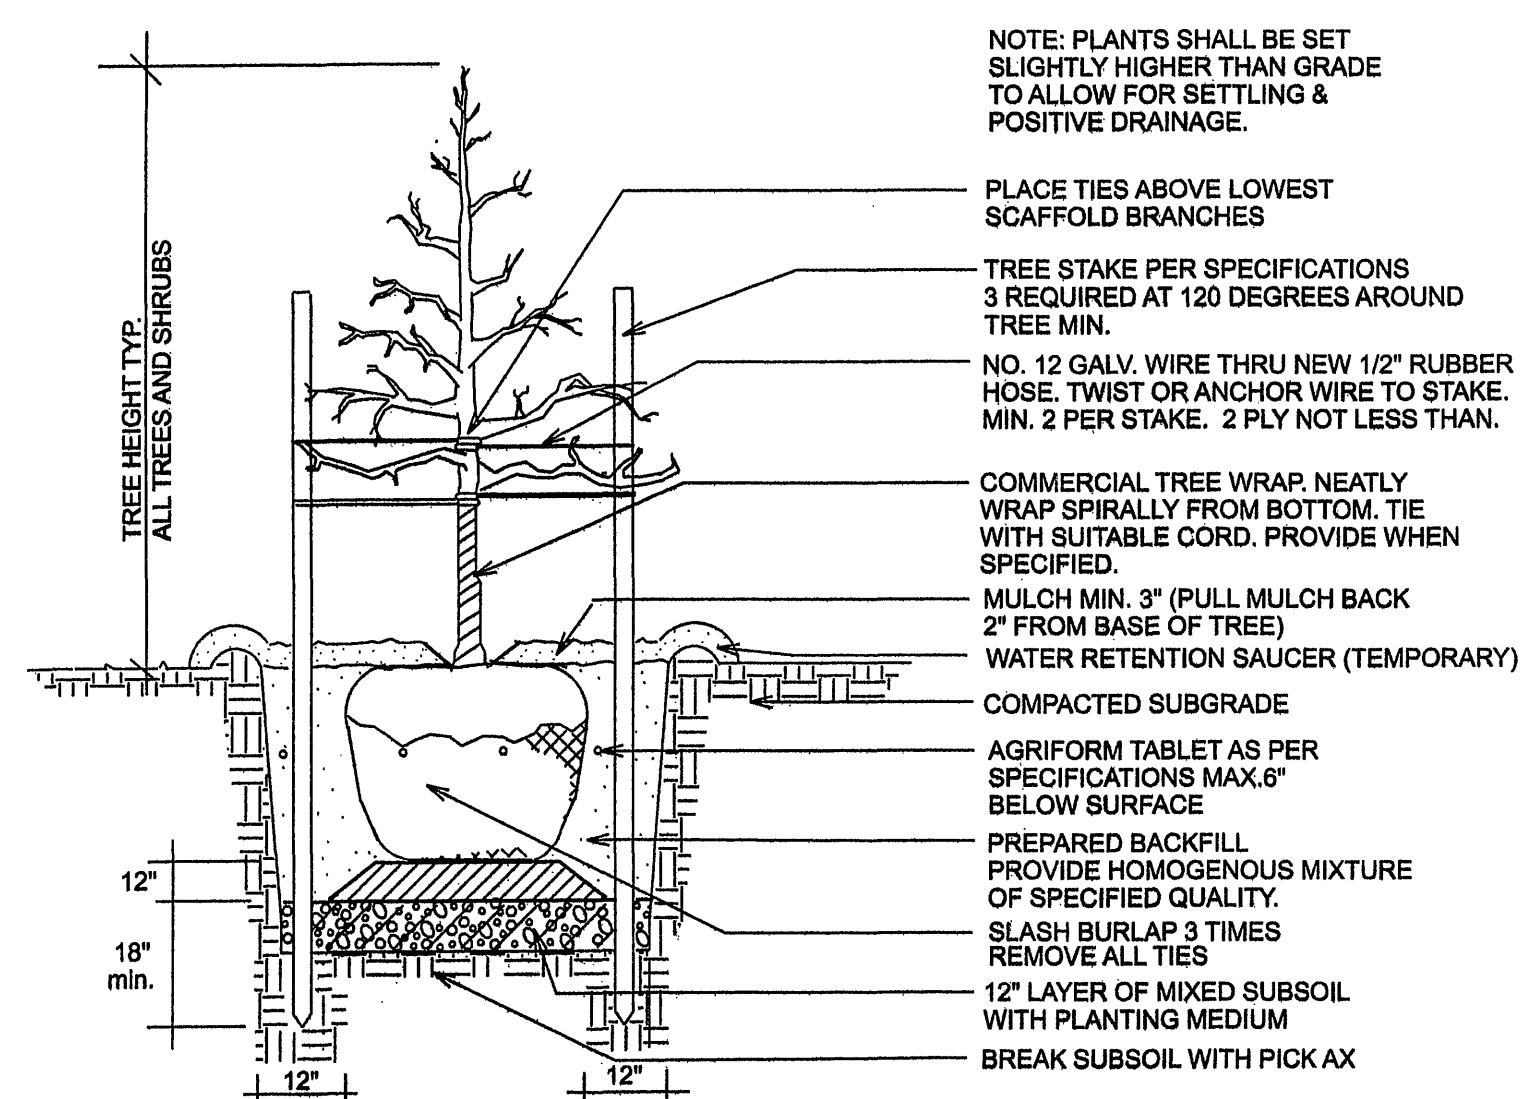

1 TREE PLANTING DETAIL
L-3 NO SCALE

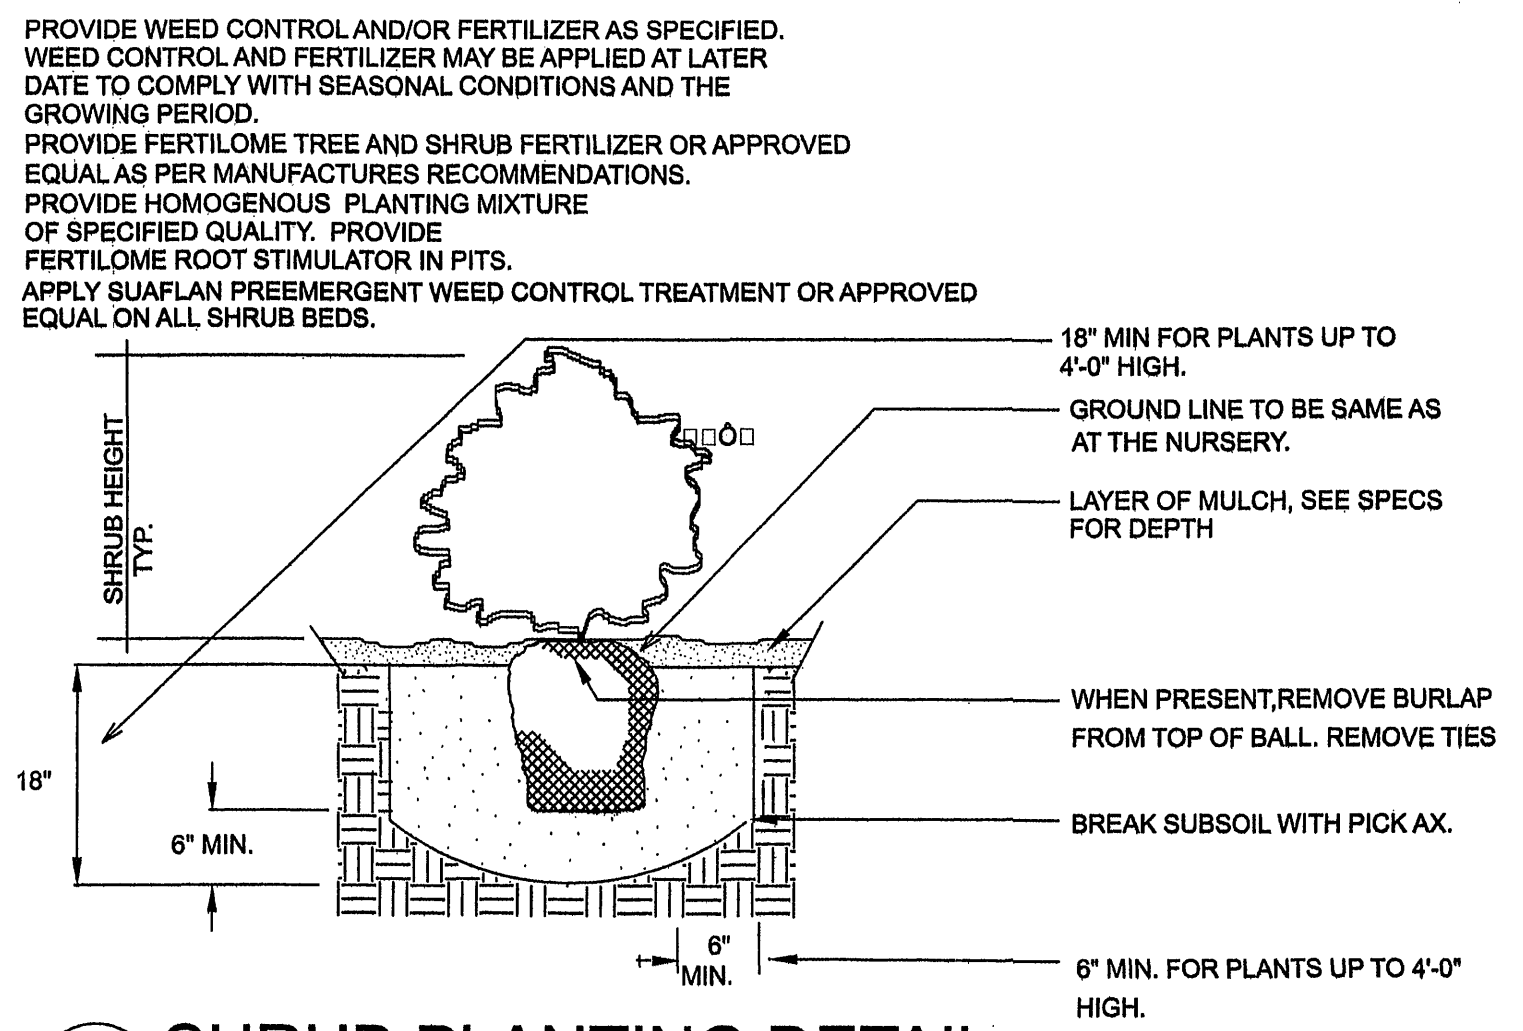

2 SHRUB PLANTING DETAIL
L-3 NO SCALE



CIVIL ENGINEER
MILLER-MCCOY, INC.
CONSULTING ENGINEER
915 CREEKSIDE ROAD CHATTANOOGA, TENNESSEE 37408
PHONE (423) 698-2661 FAX (423) 698-2661

OUTBACK STEAKHOUSE
STACY MILLER
2202 NORTH WEST SHORE BLVD
5TH FLOOR
TAMPA, FL 33607
813-282-1225

PROJECT: CARRABBA'S ITALIAN GRILL
THE DISTRICT AT VALLEY VIEW MALL
ROANOKE, VIRGINIA

REVISIONS		
1	CITY COMMENTS	6-12-06
2		
3		
4		
5		
6		
7		
8		
9		
10		

SHEET NAME:
LANDSCAPE PLAN

DATE: 05/08/06

DRAWN BY: DTS

CHECKED BY: CBD

PROJECT NO.: 0619

SHEET NUMBER:
L-1