




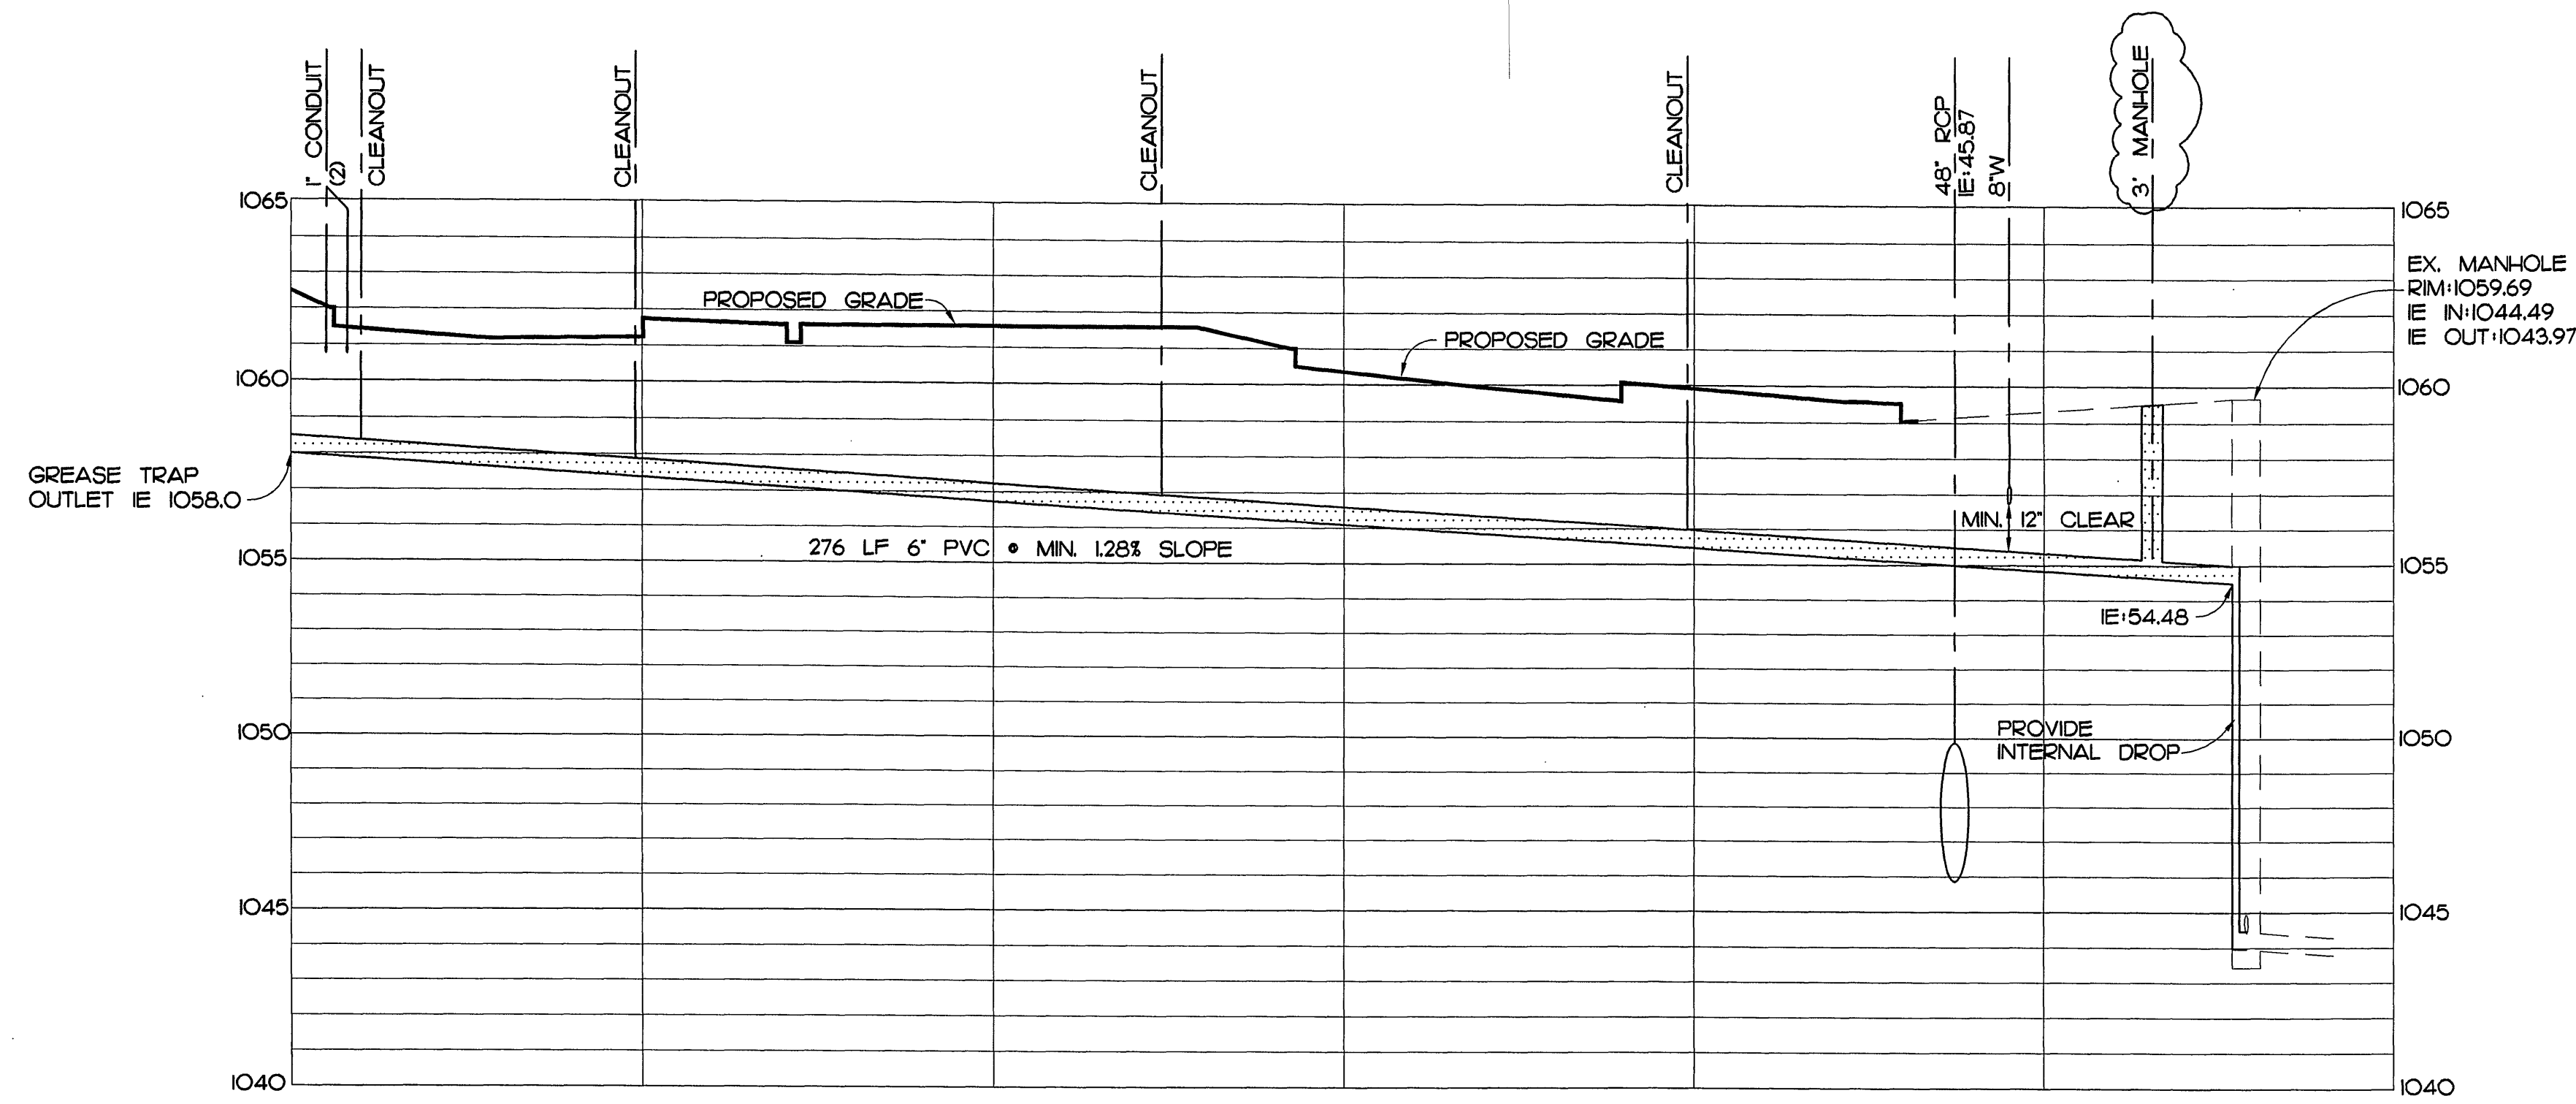

SANITARY SEWER PROFILE

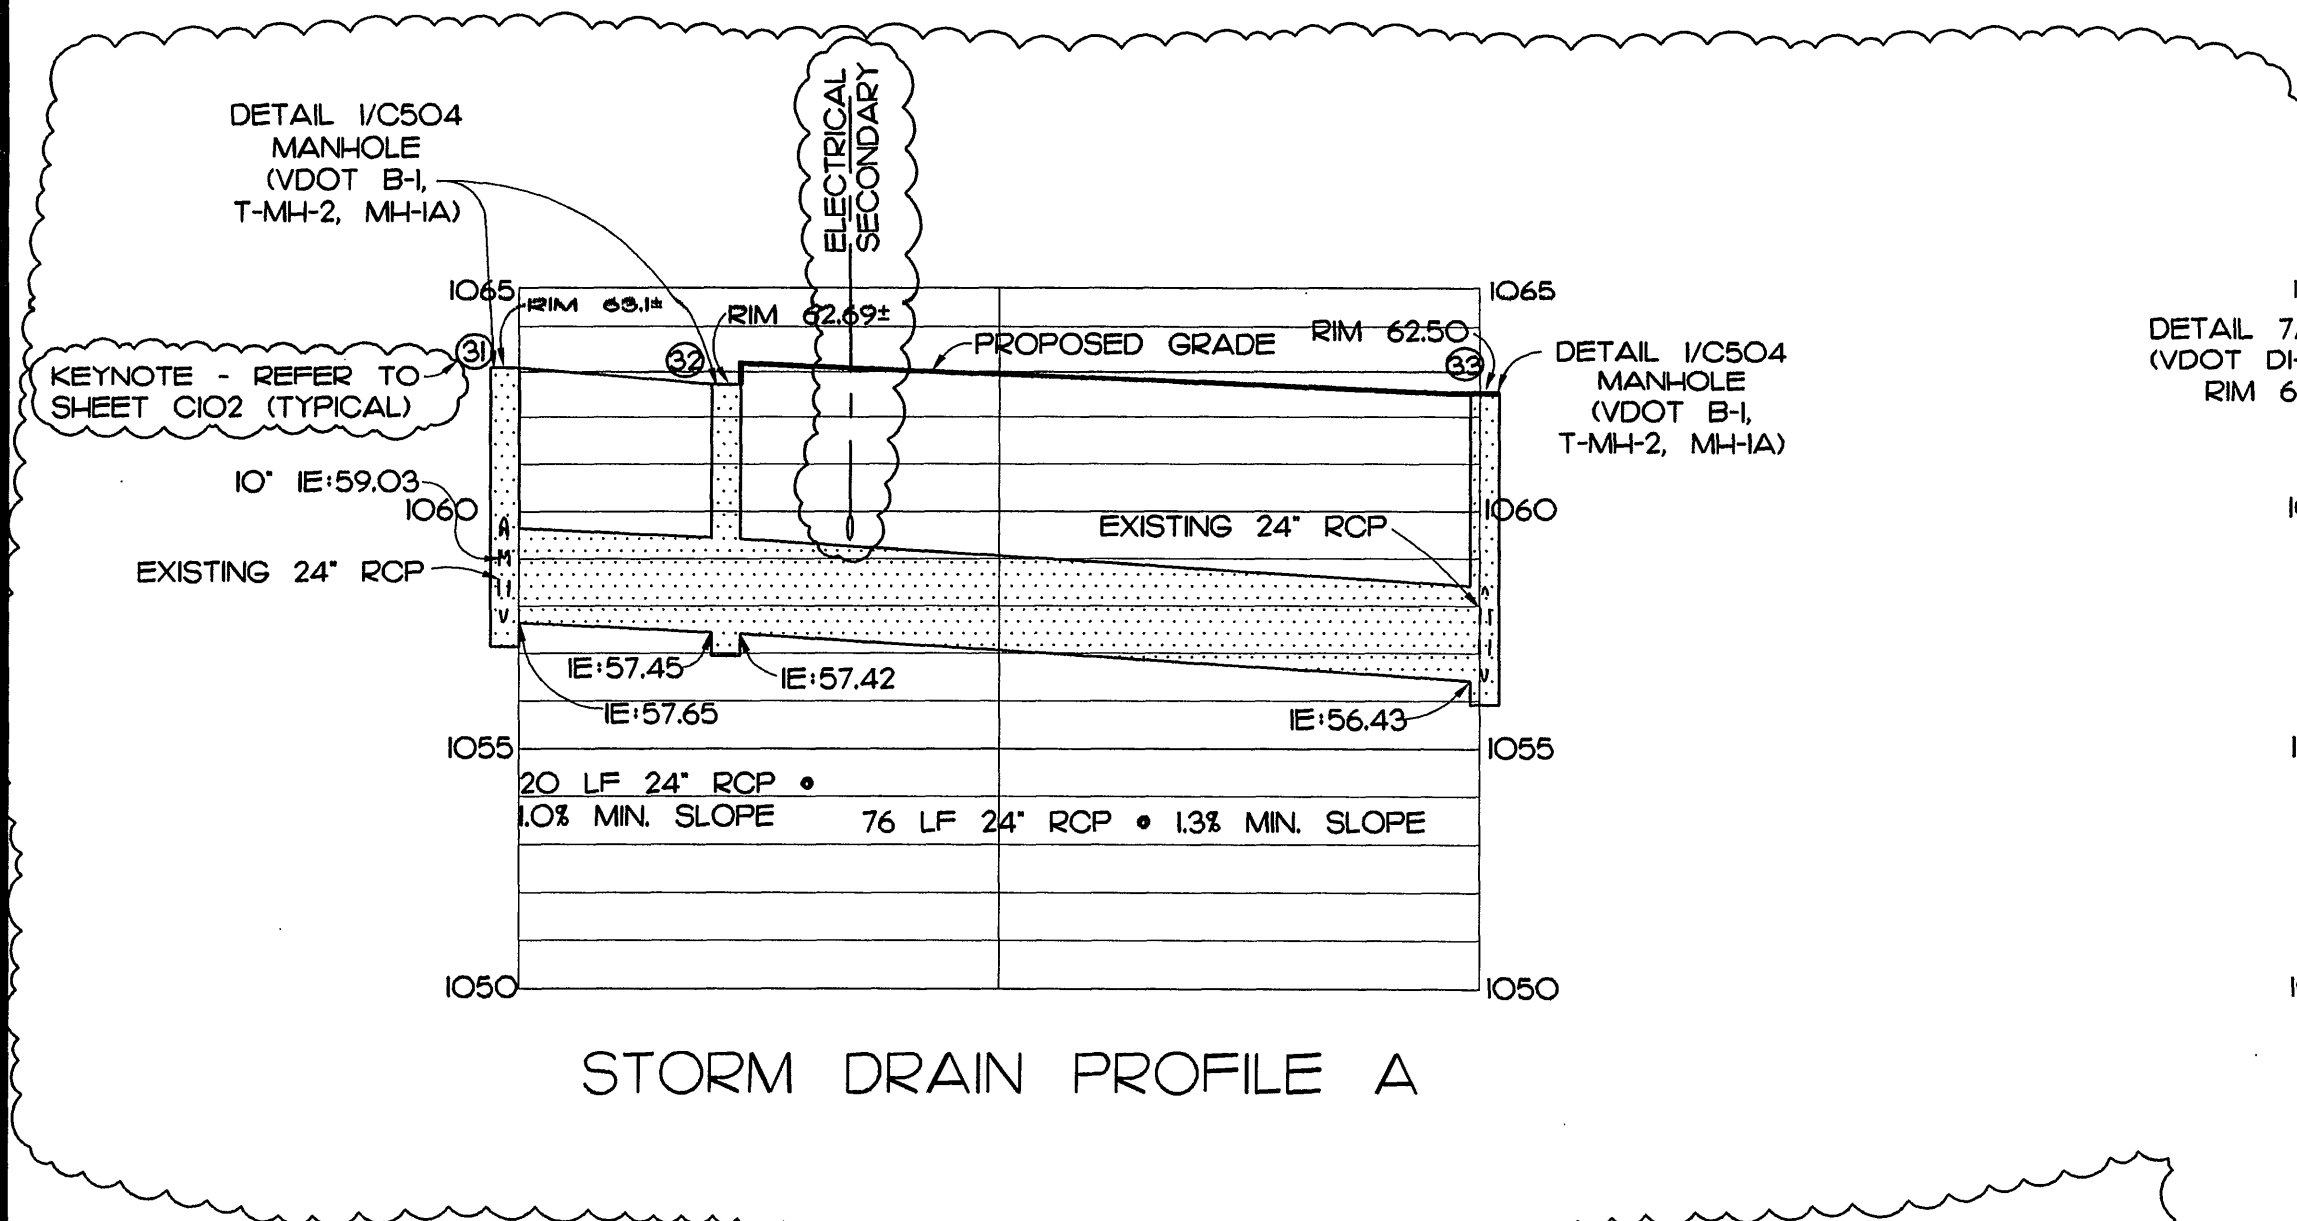

STORM DRAIN PROFILE A

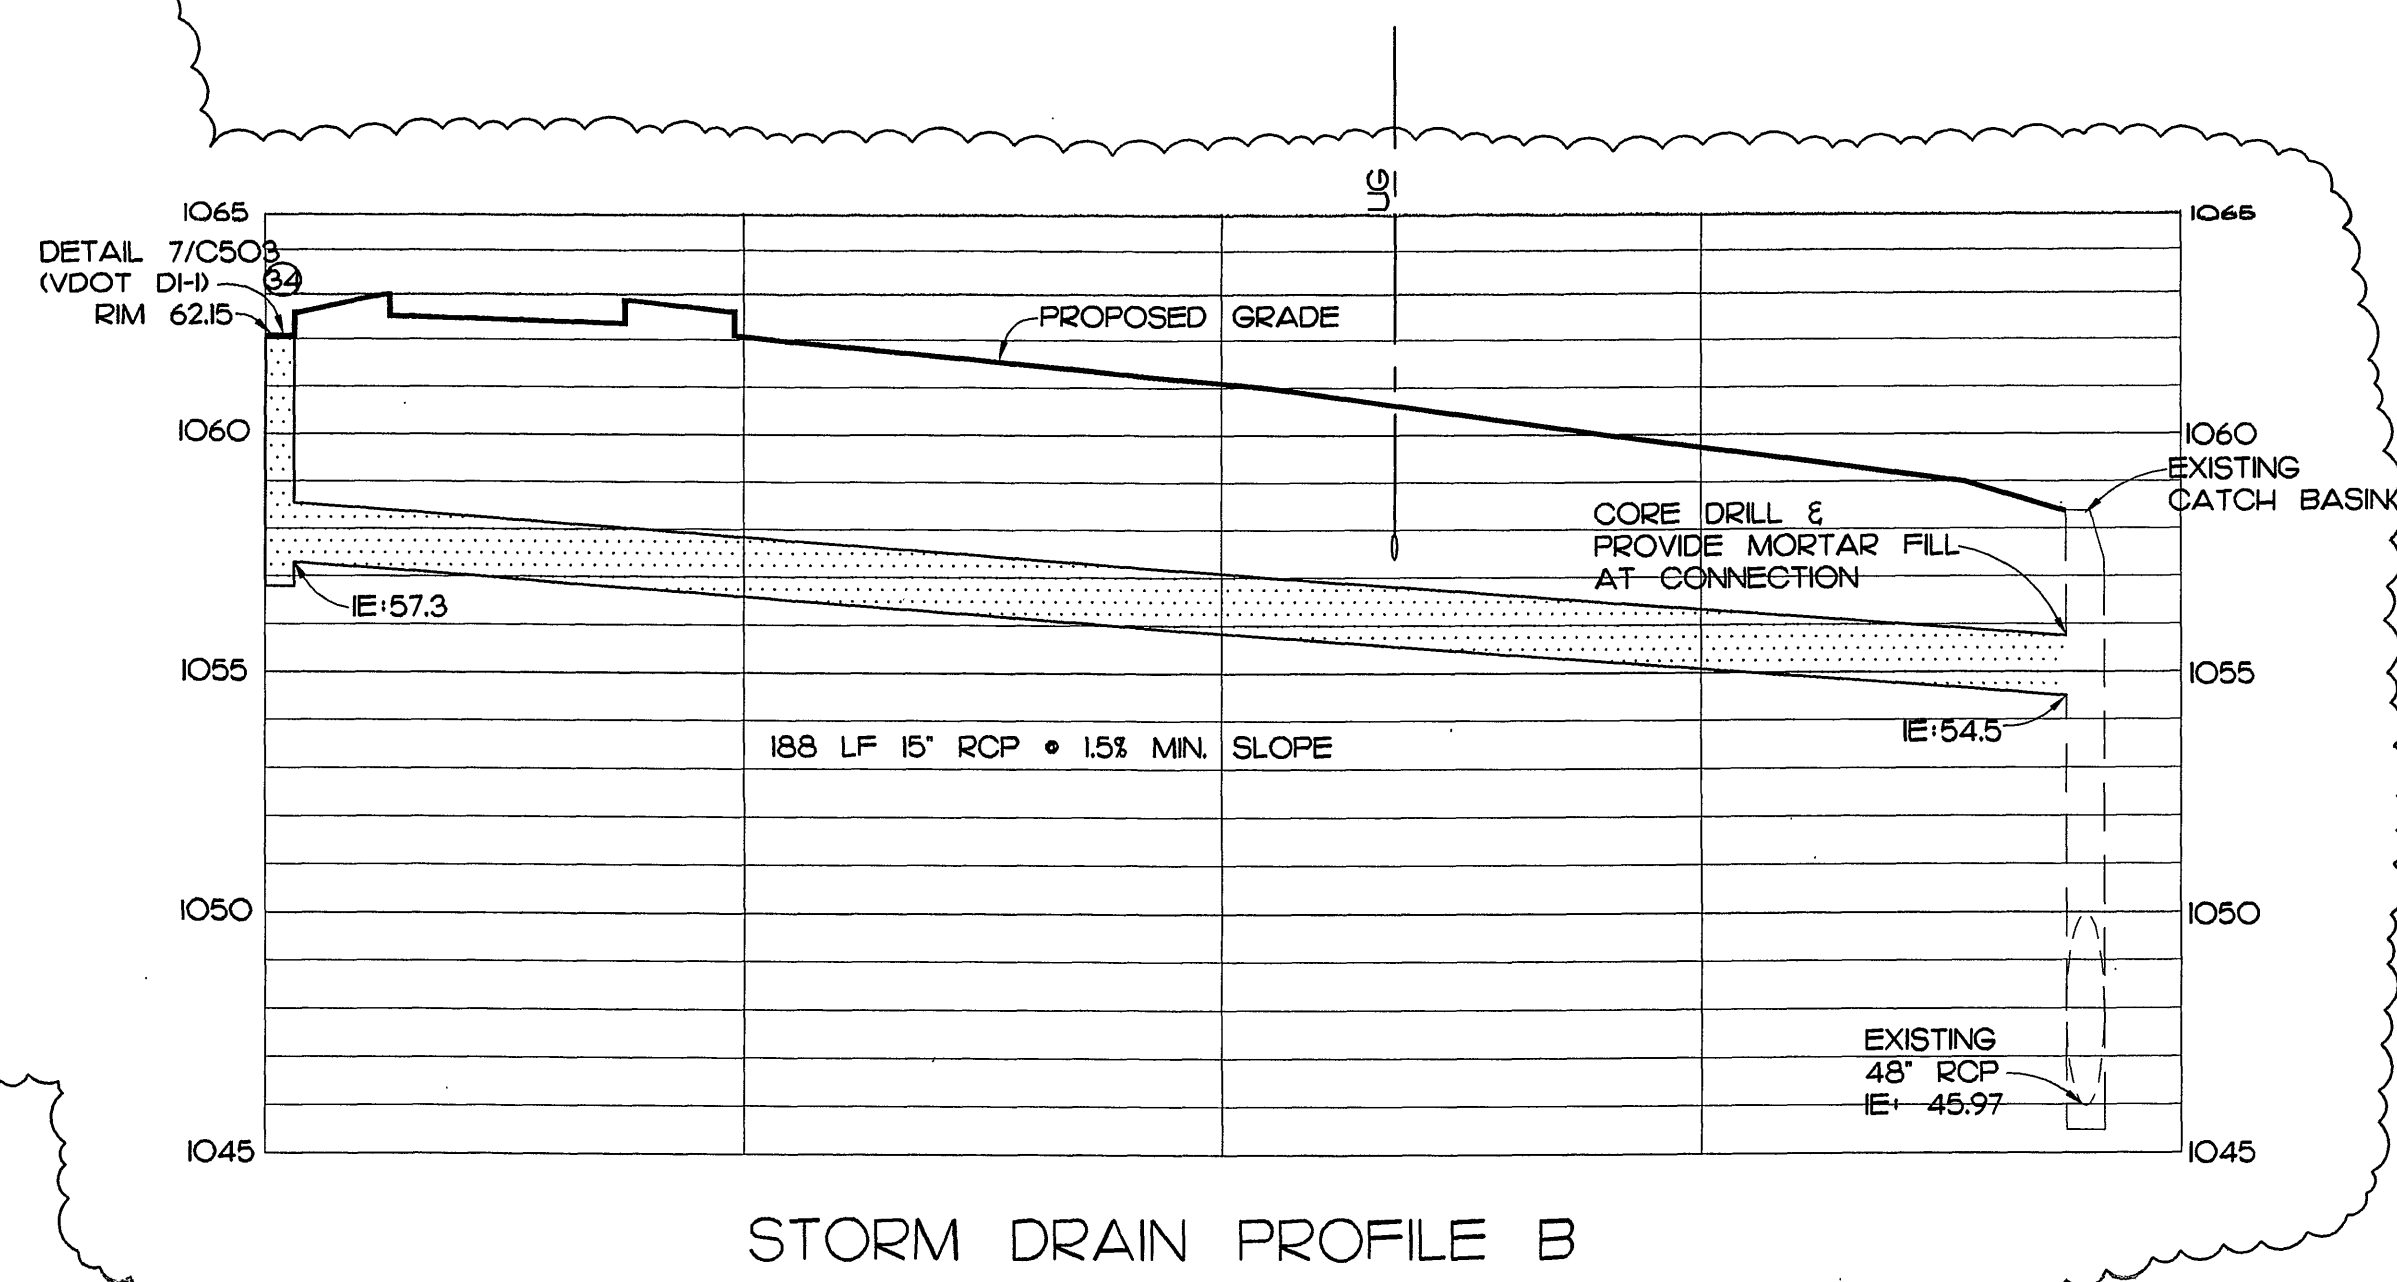

STORM DRAIN PROFILE B


HORIZONTAL SCALE: 1" = 20'
 VERTICAL SCALE: 1" = 4'
 SCALE: 1" = 20'

APPROVED
 APR 16 2010

PROFILES
 ROANOKE, VIRGINIA

REVISIONS	BY
CITY COMMENTS 01-25-2010	JN
GENERAL REVISION 03-09-2010	JC
COORDINATION 03-17-2010	JN
CITY COMMENTS 03-26-2010	JN

BIDDERS SHALL NOT CONTACT THE ENGINEER
FREELAND and KAUFFMAN, INC.
Engineers & Landscape Architects
 209 West Stone Avenue
 Greenville, South Carolina 29609
 864-233-5497
 fax 864-233-8915

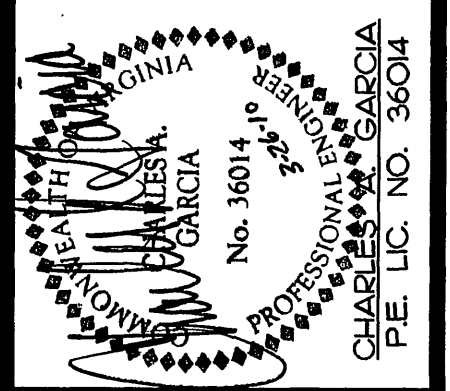

CHEDDAR'S CASUAL CAFE
 CHEDDAR'S DEVELOPMENT
 2250 JOHN CARPENTER FREEWAY
 SUITE 560
 IRVING, TEXAS 75063

DRAWN JTN
CHECKED JDC
DATE 11/25/09
SCALE
DRAWING
C601