

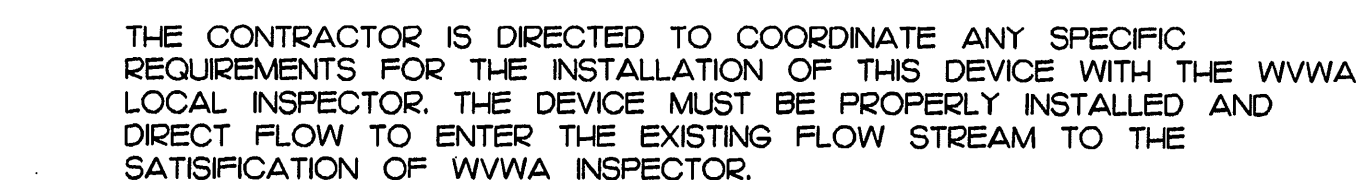
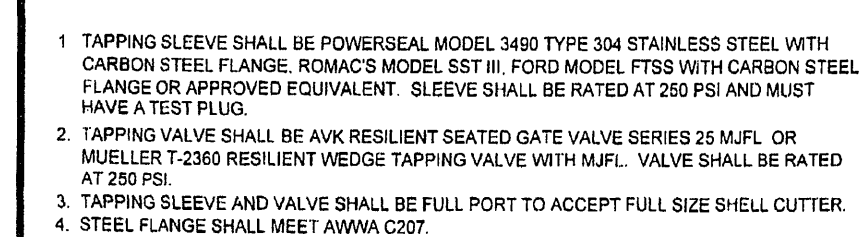




DCDA BACKFLOW PREVENTER N.T.S. 

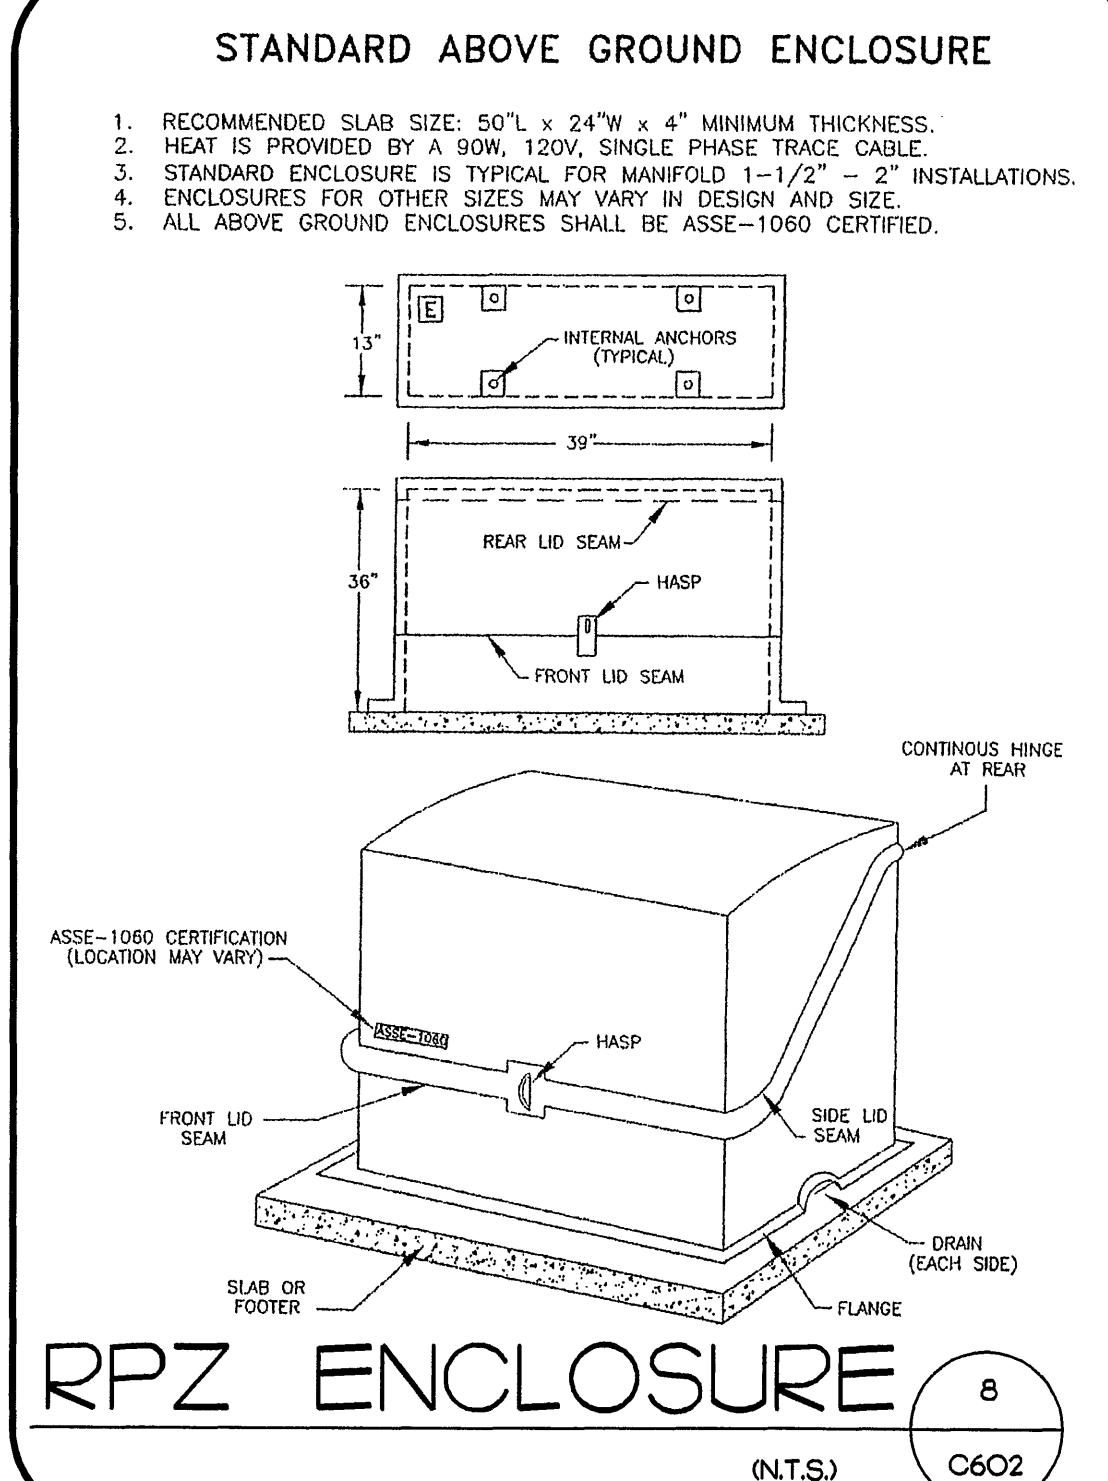

DROP MANHOLE RELINER

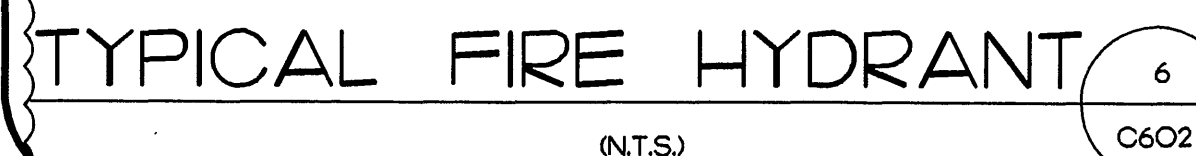


TAPPING SLEEVE
AND VALVE (N.T.S.)

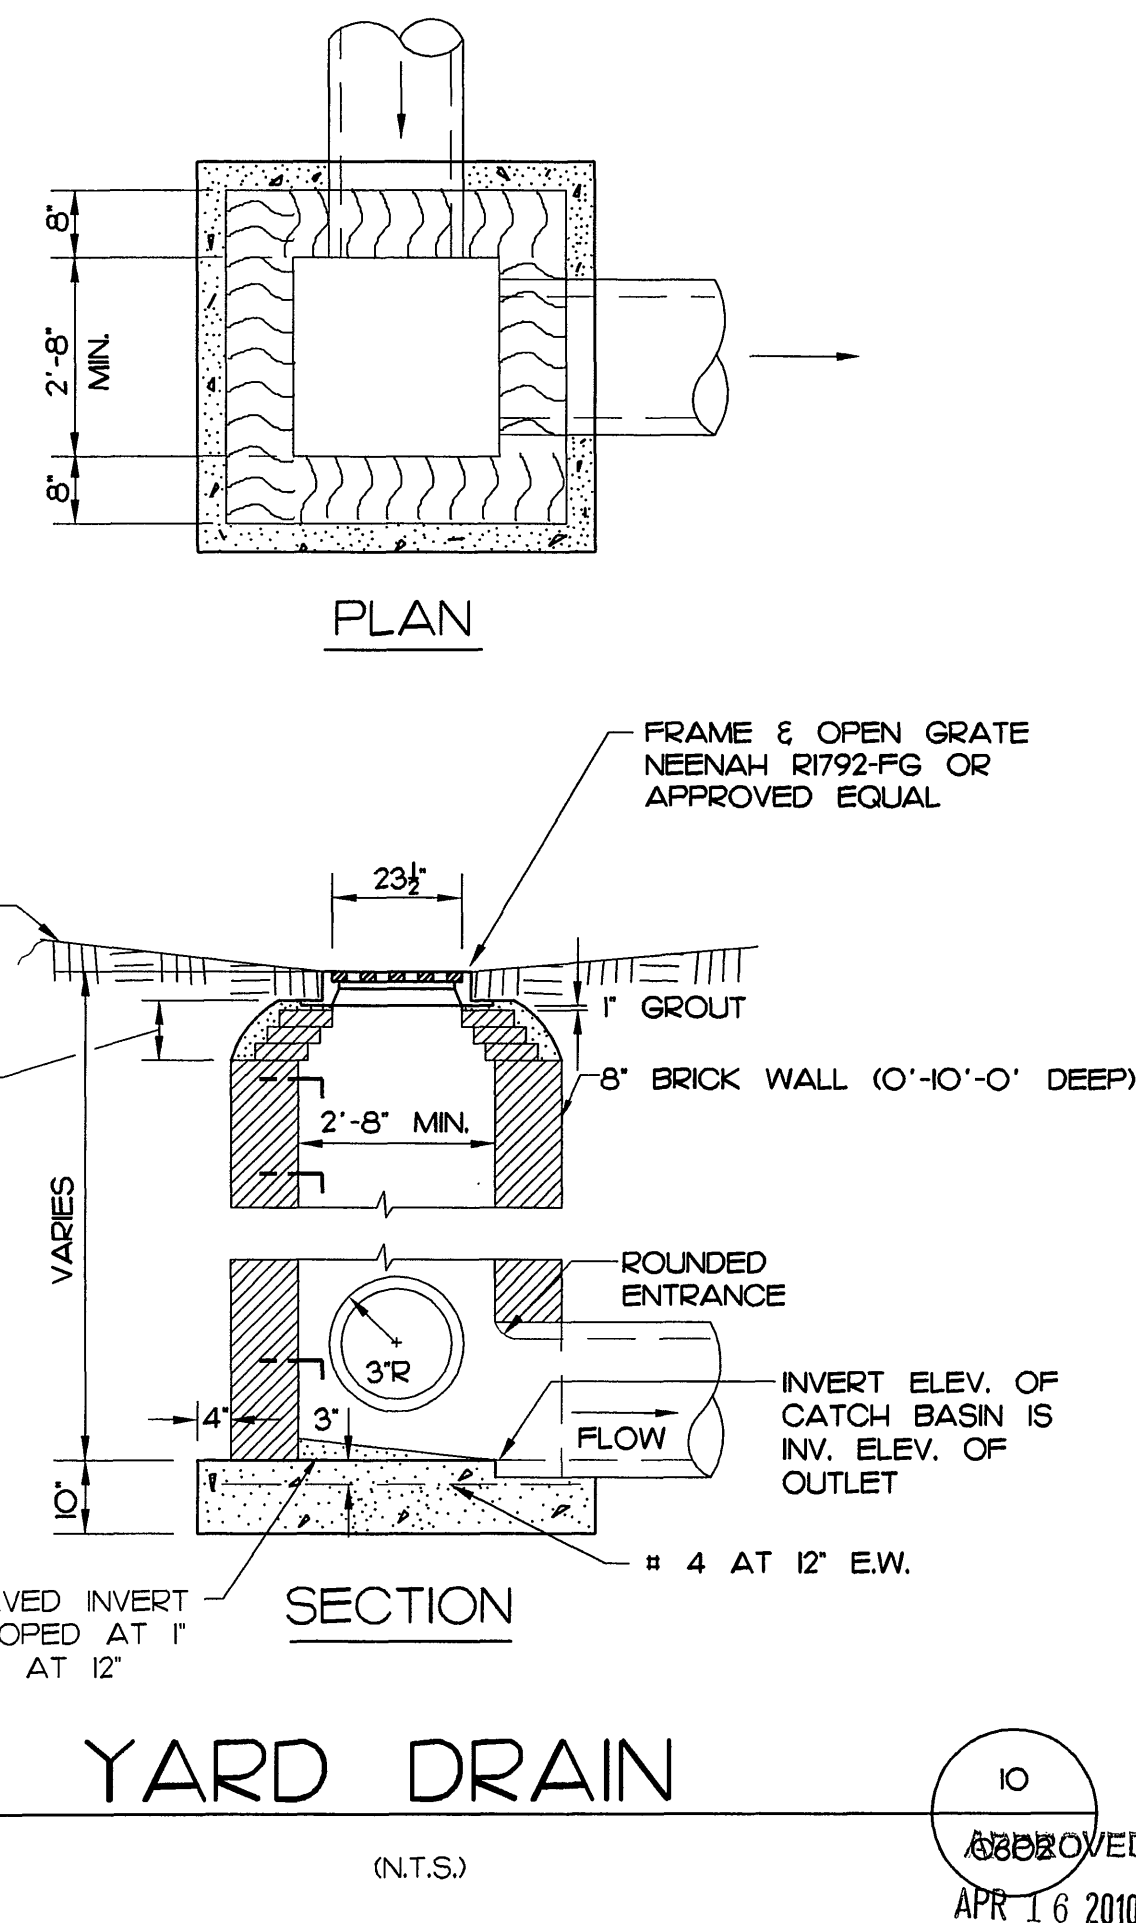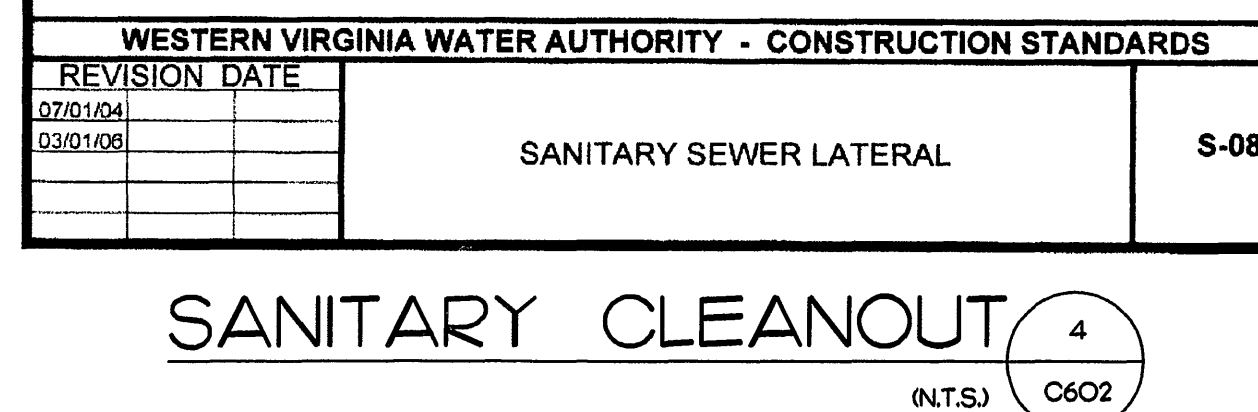[illegible]

BIDDERS SHALL NOT CONTACT THE ENGINEER

FREELAND and KAUFFMAN, INC.
*Engineers * Landscape Architects*
209 West Stone Avenue
Greenville, South Carolina 29609
864-233-5497
fax 864-233-8915

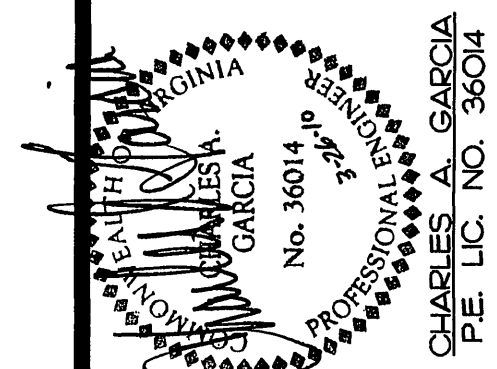

CHEDDAR'S CASUAL CAFE
CHEDDAR'S DEVELOPMENT
2250 JOHN CARPENTER FREEWAY
SUITE 560
IRVING, TEXAS 75063

DRAWN
JTN
CHECKED
JDC
DATE
11/25/09
SCALE

DRAWING

C6O2

UTILITY DETAILS

ROANOKE, VIRGINIA