




L1.1-02 EVERGREEN TREE PLANTING
SCALE: NONE

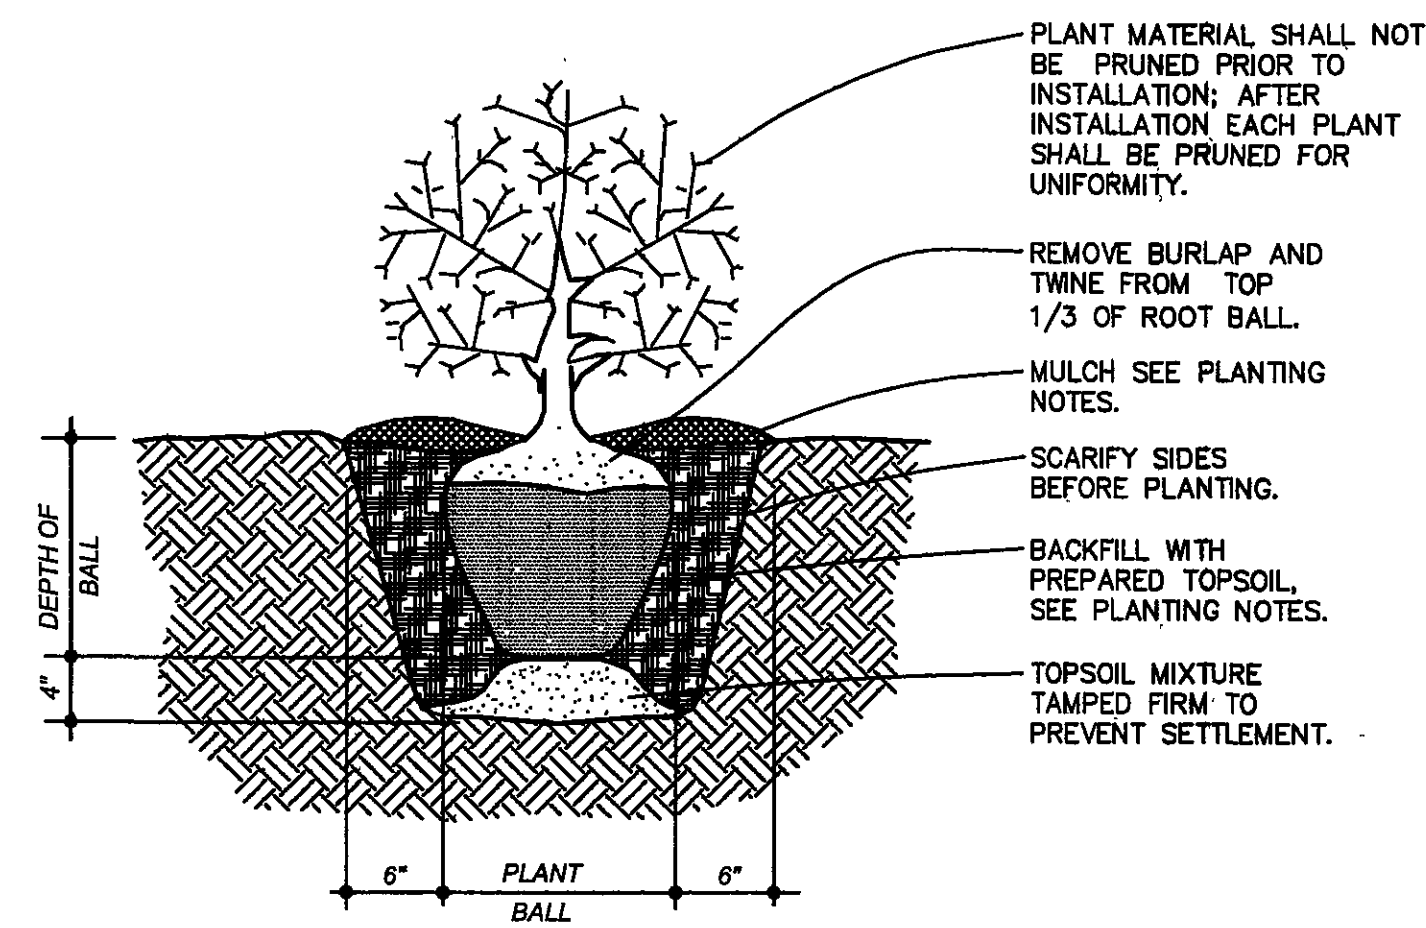


L1.1-03 SHRUB PLANTING
SCALE: NONE

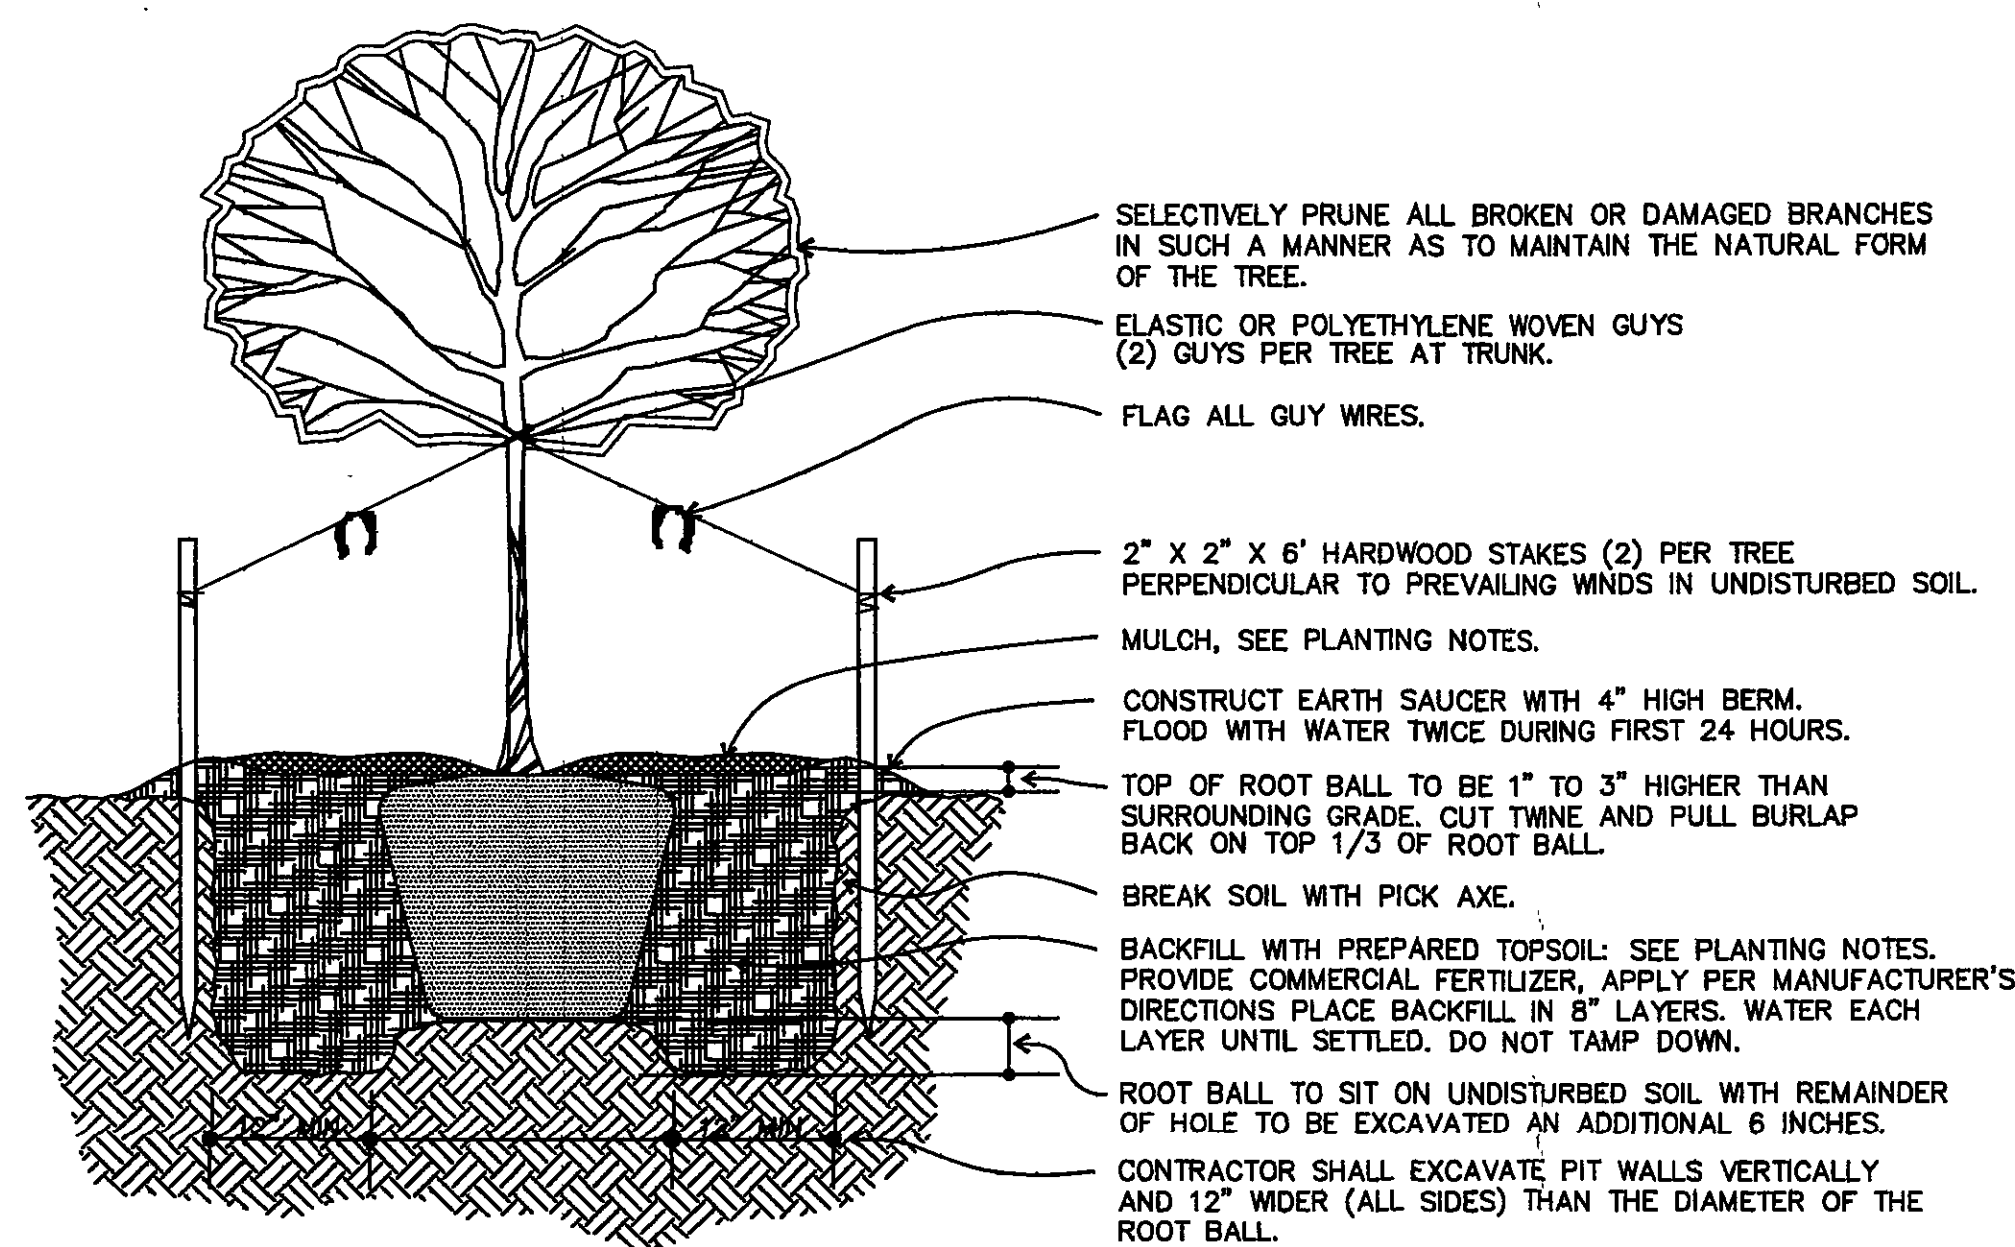


L1.1-01 DECIDUOUS TREE PLANTING
SCALE: NONE

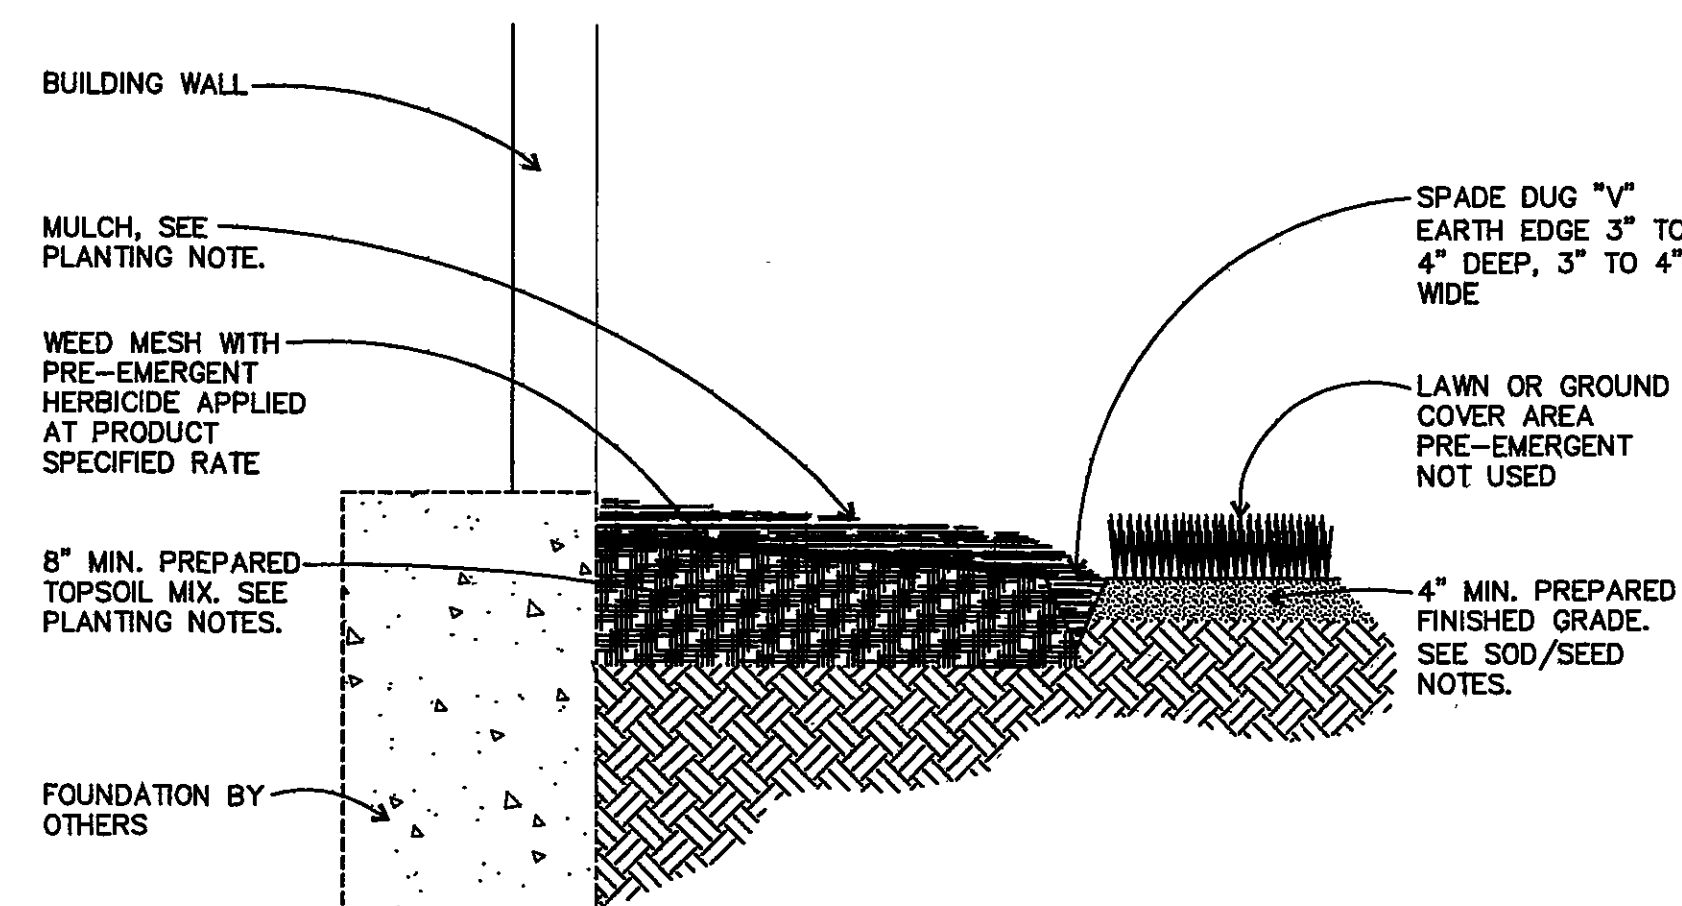


L1.1-05 PLANTING BED
SCALE: NONE

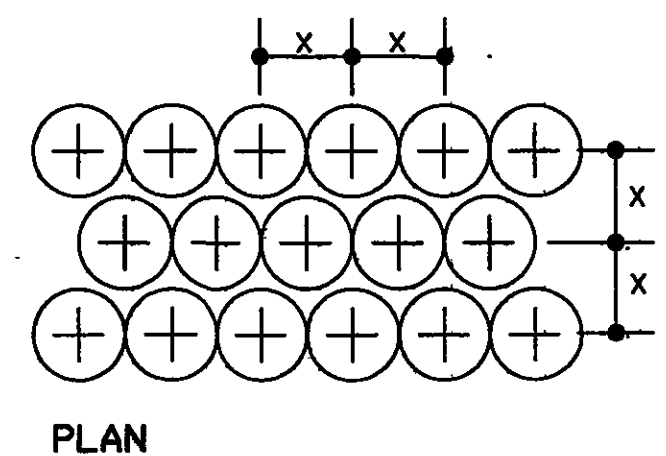



PLANT SPACING ON CENTER (X)	PLANTS PER SQUARE FOOT
6" ON CENTER	4.00
8" ON CENTER	2.25
9" ON CENTER	1.78
10" ON CENTER	1.50
12" ON CENTER	1.00
18" ON CENTER	0.50

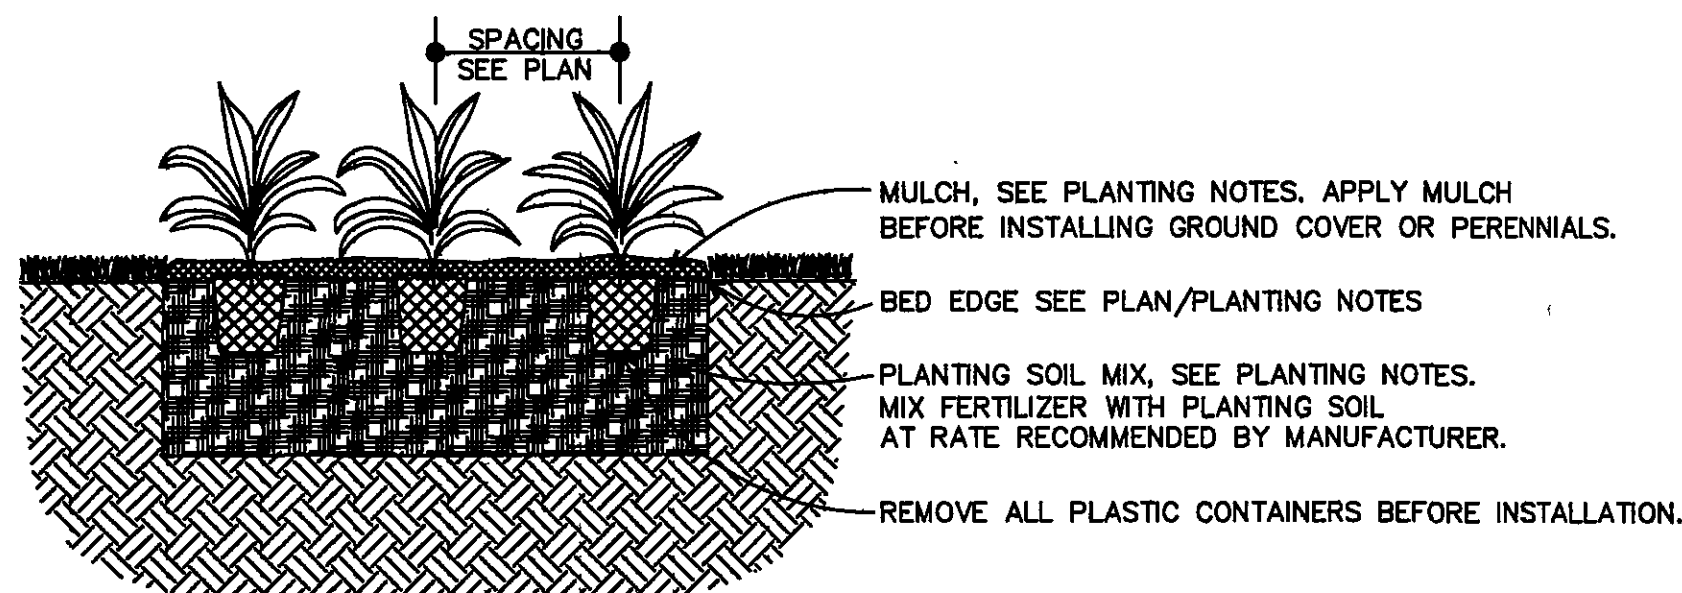

L1.1-04 GROUND COVER PLANTING
SCALE: NONE

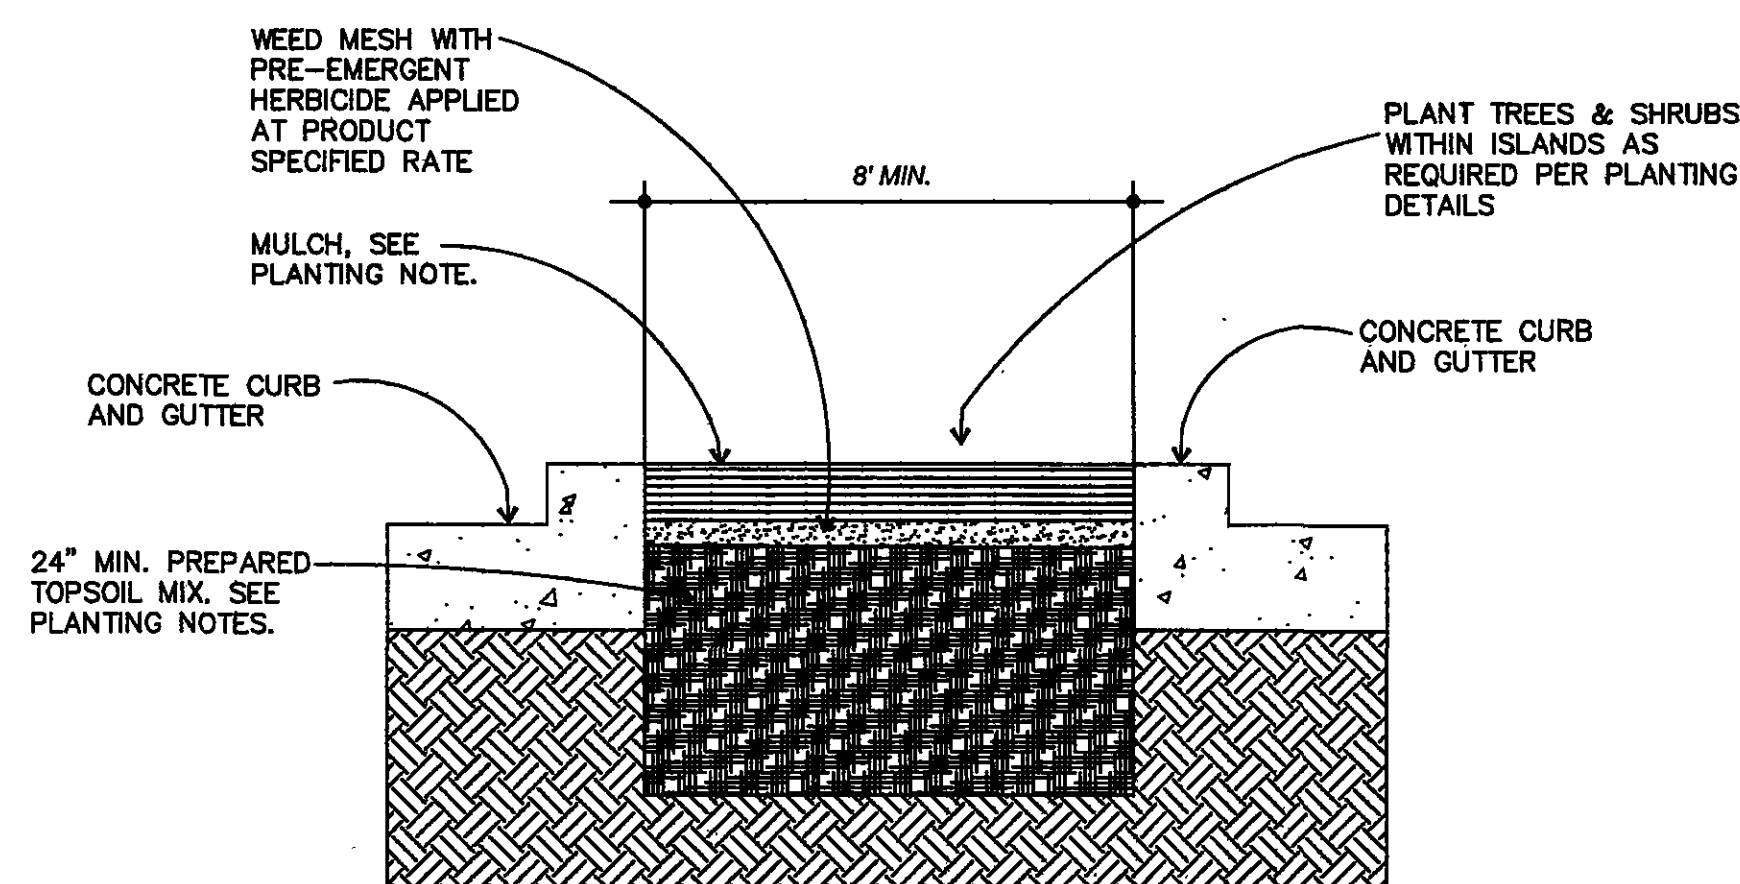

L1.1-06 PLANTING ISLAND
SCALE: NONE

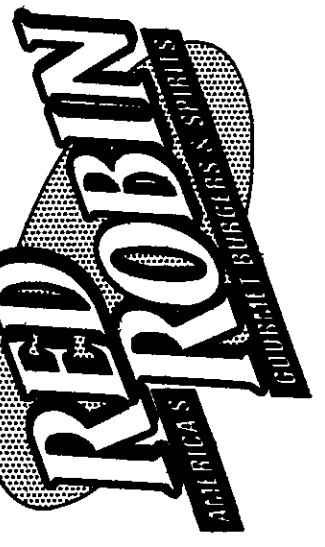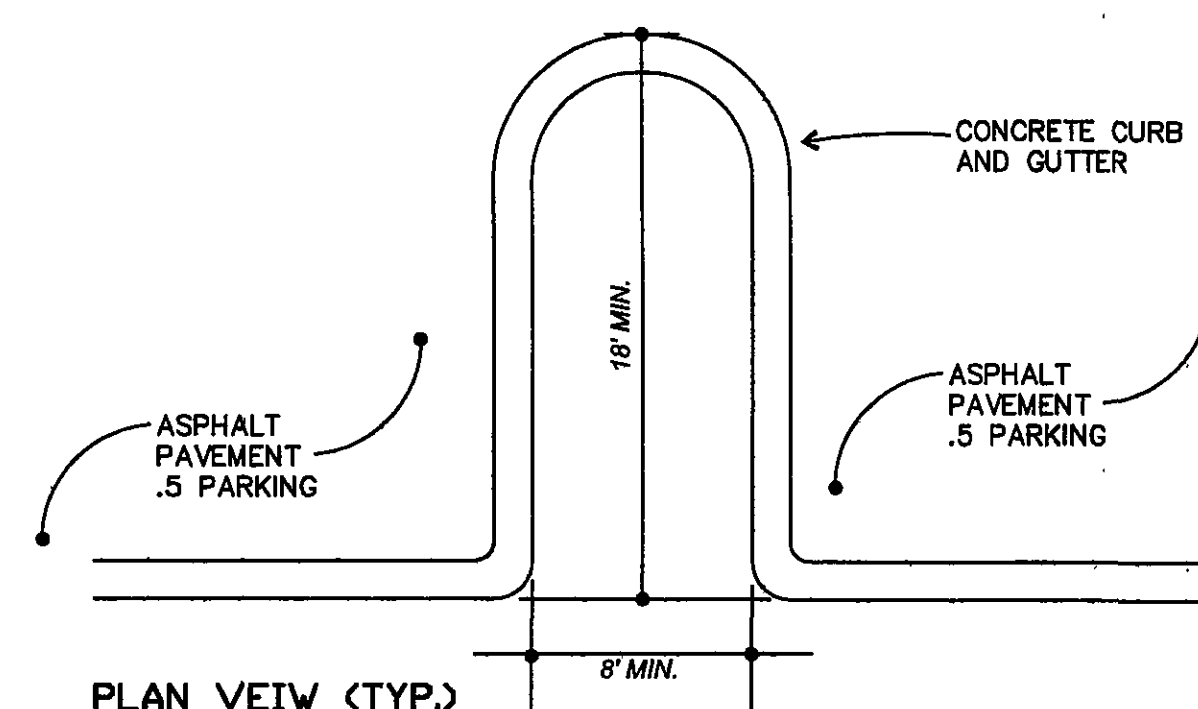

RED ROBIN GOURMET BURGERS
4802 VALLEY VIEW BLVD.
ROANOKE, VA, 24012
LANDSCAPE DETAILS

COMMERICAL
SITE DESIGN
ENGINEERING, ARCHITECTURE, PLANNING
7501 CREEDMOOR ROAD, SUITE 106
RALEIGH, NORTH CAROLINA 27613
PHONE: 919-848-6121 FAX: 919-848-3741

Revisions
1-30-06 CITY COMMENTS #1
2-1-06 CITY COMMENTS #2
2-1-06 CITY COMMENTS #3
2-1-06 CITY COMMENTS #4
2-1-06 CITY COMMENTS #5
2-1-06 CITY COMMENTS #6

DRAWN BY: STH	CHECKED BY: WBB
SCALE: NTS	DATE: 12-13-05
JOB NO.: RRB-0511	
SHEET NO.: C-8	

