


### Revisions

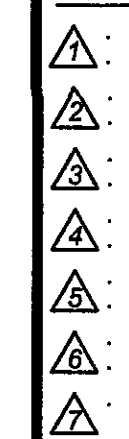

|                  |                    |
|------------------|--------------------|
| <b>DRAWN BY:</b> | <b>CHECKED BY:</b> |
|------------------|--------------------|

|            |            |
|------------|------------|
| <i>STH</i> | <i>WBB</i> |
|------------|------------|


SCALE: NTS      DATE: 12-13-05

**JOB NO.:**





RRB-0511

**SHEET NO.:**


C-10

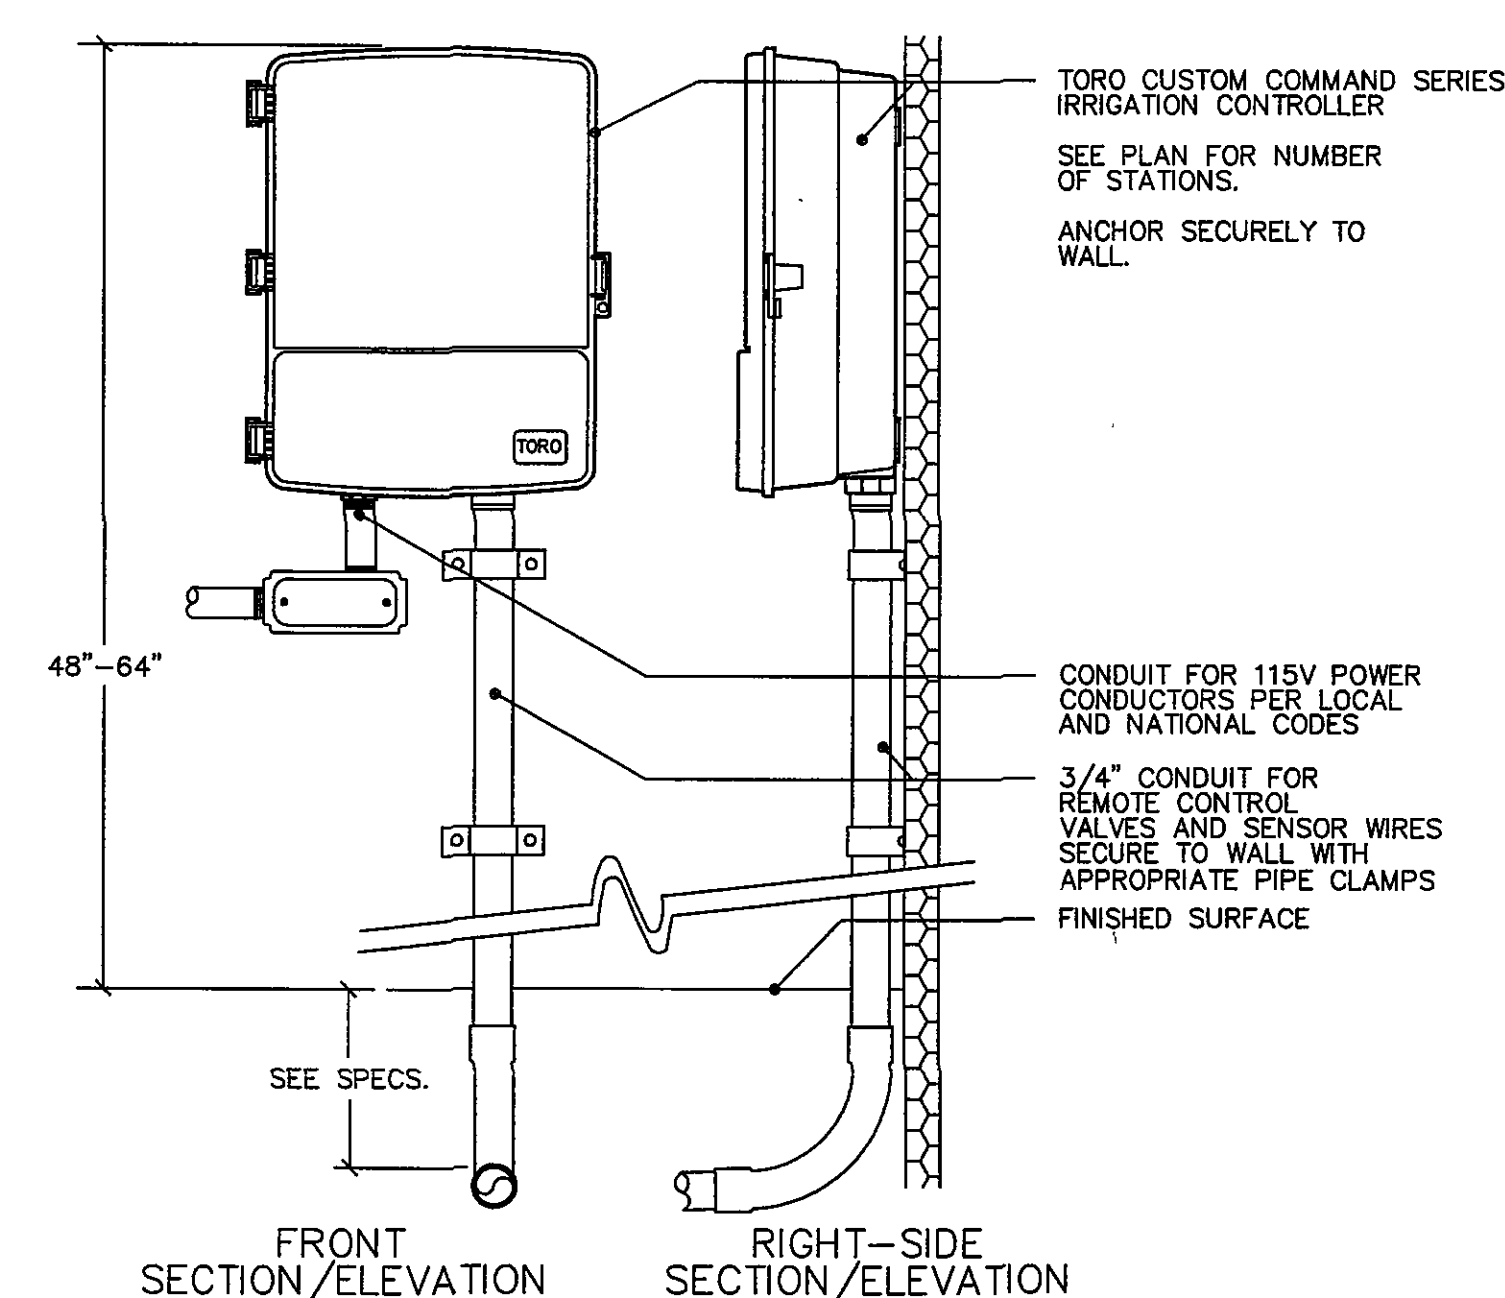


EXTERIOR WALL—MOUNT CONTROLLER  
TORO CUSTOM COMMAND SERIES

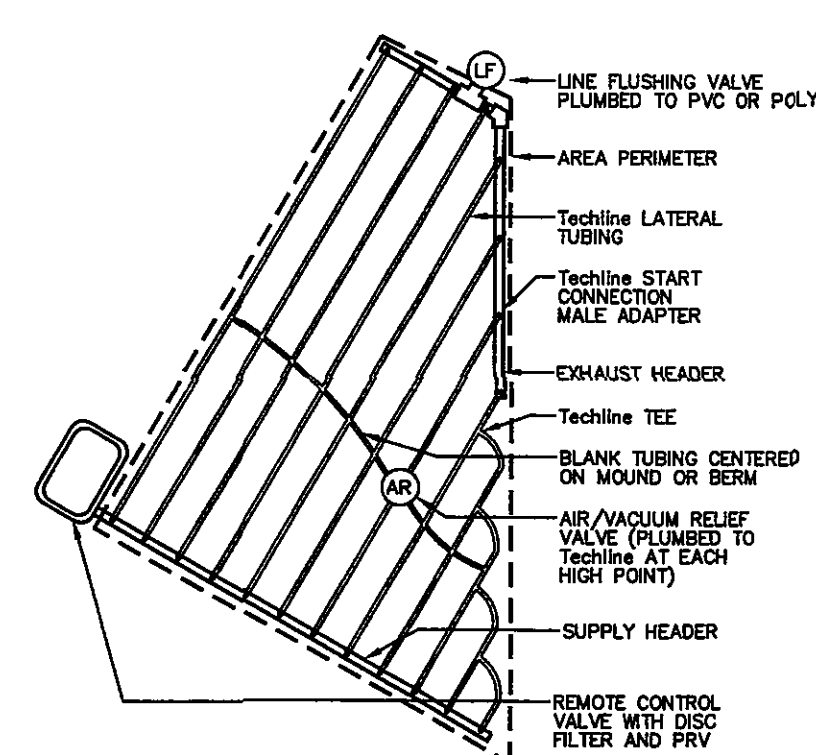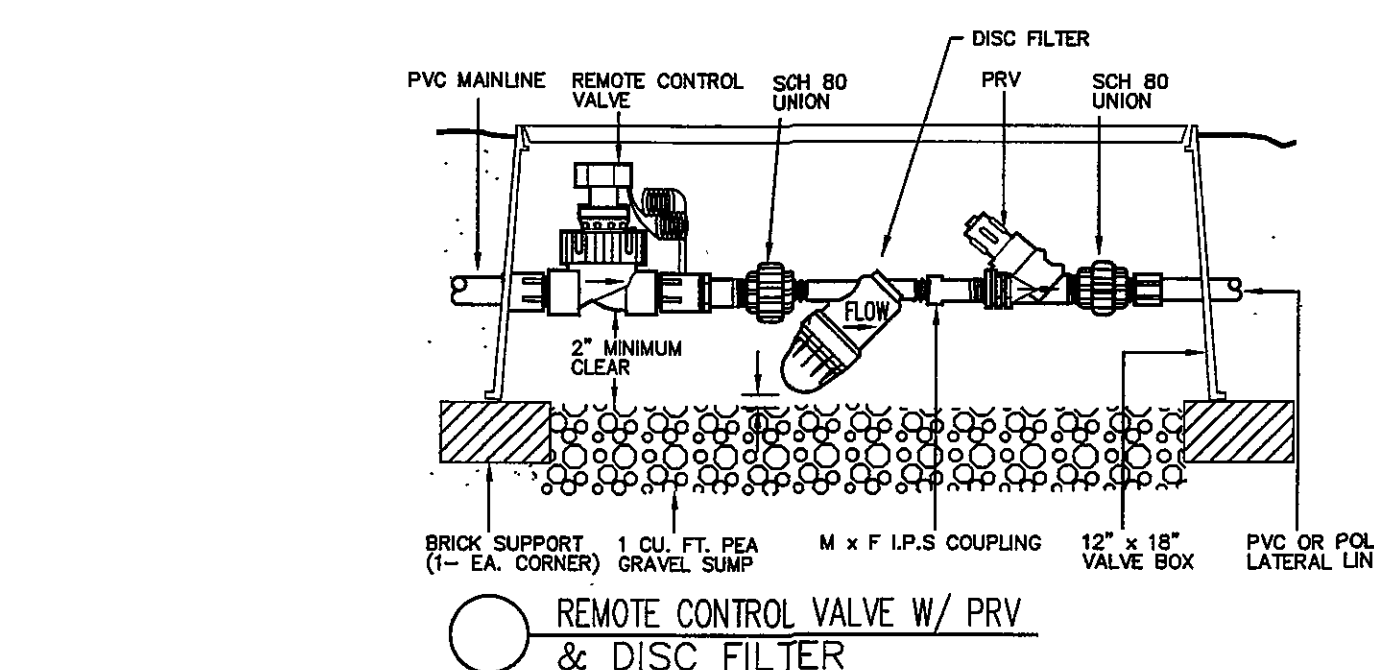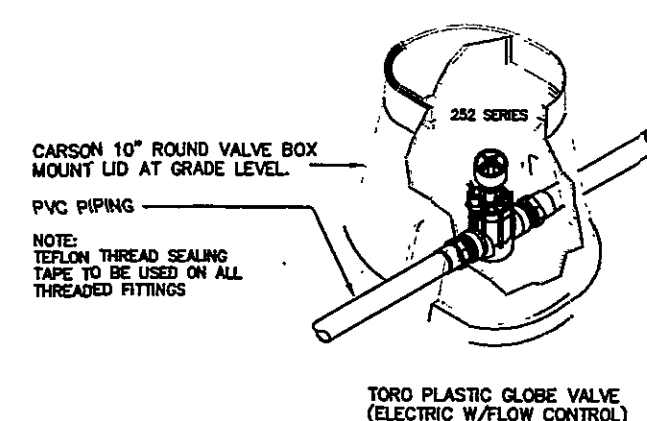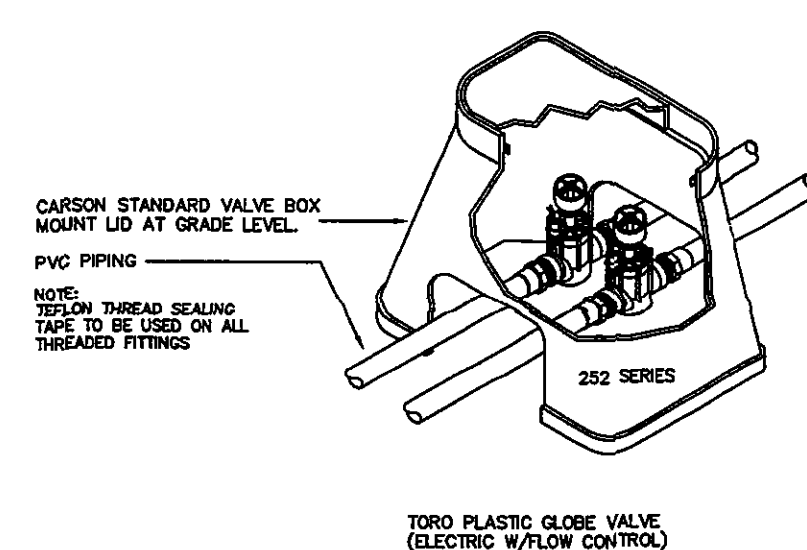



IRREGULAR AREAS: TRIANGULAR

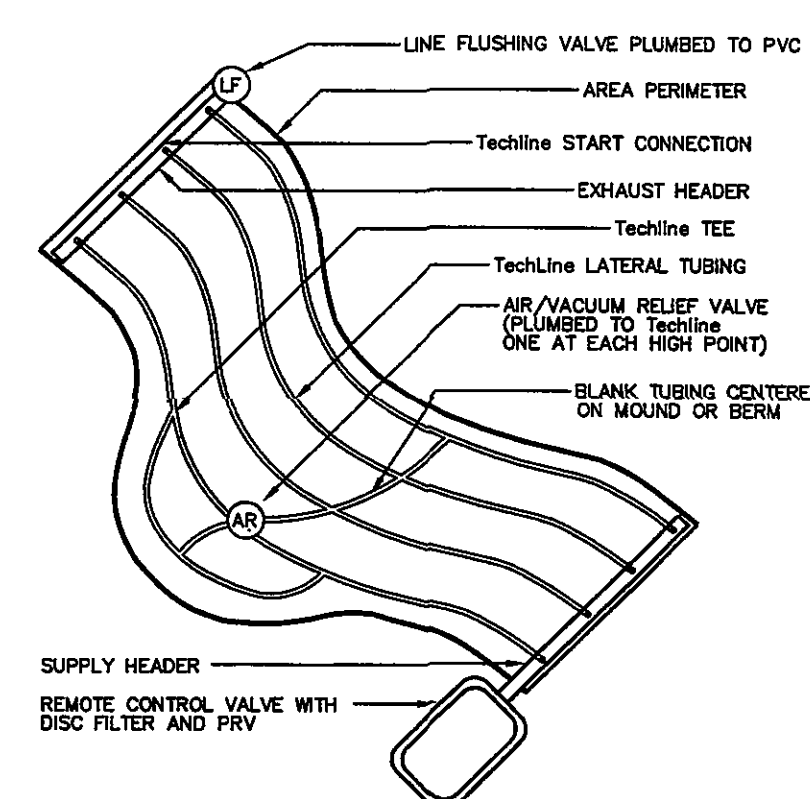


IRREGULAR AREAS: ODD CURVES

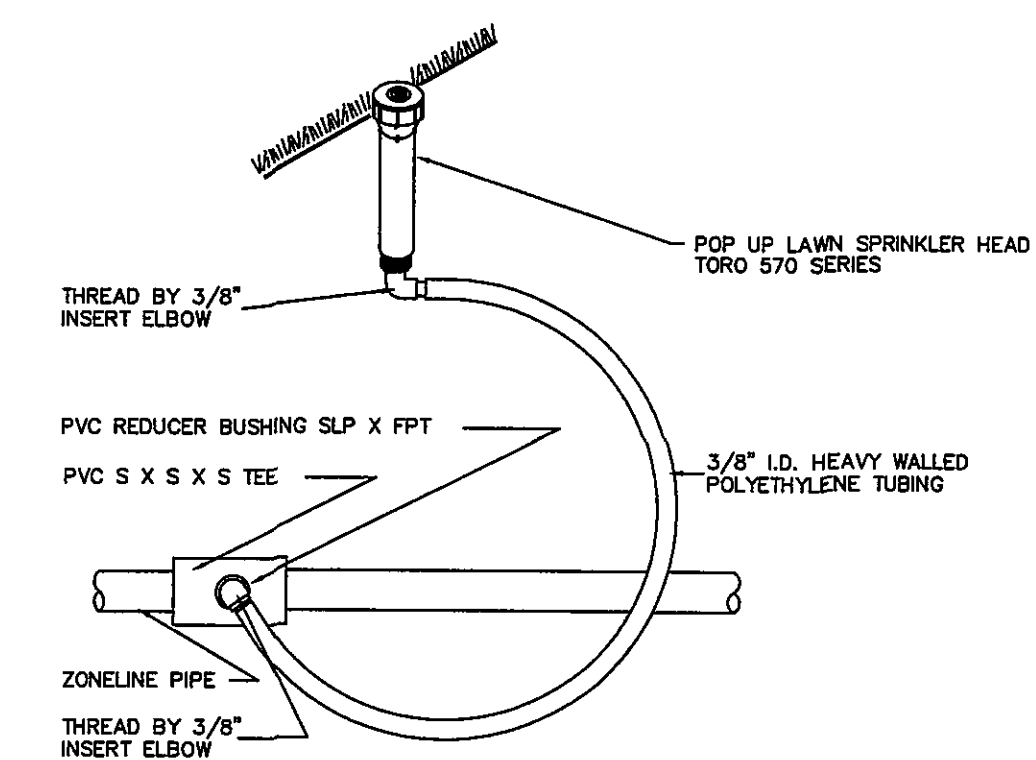


TORO 570Z-4P POP-UP SPRAY SPRINKLER  
WITH SWING PIPE AND FITTINGS

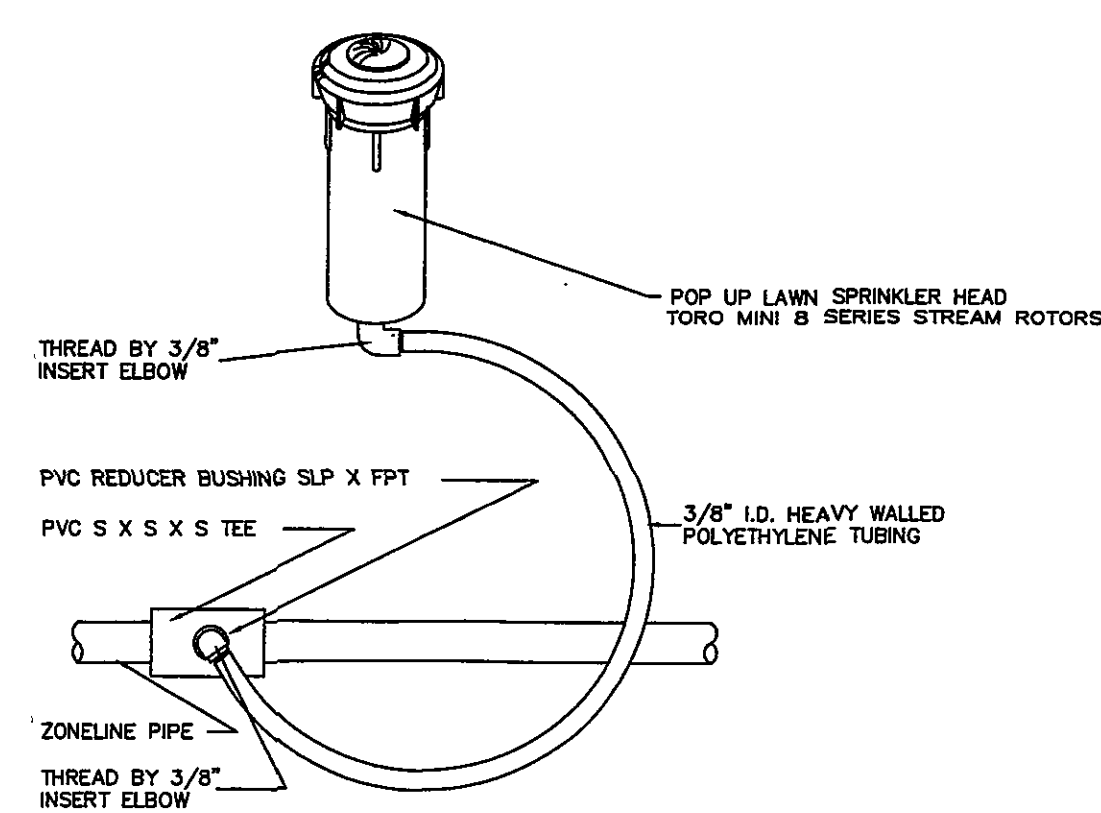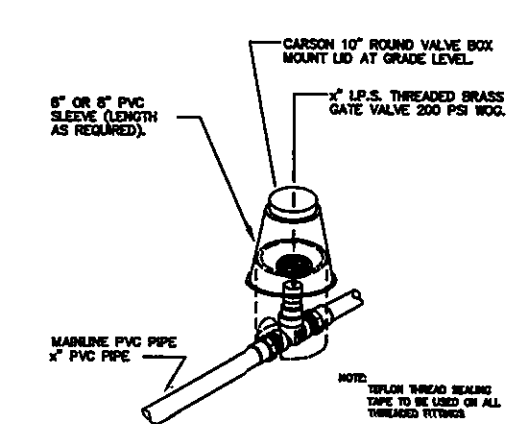TORO POLYETHYLENE  
FLEX SWING JOINT


ISOLATION VALVE ASSEMBLY

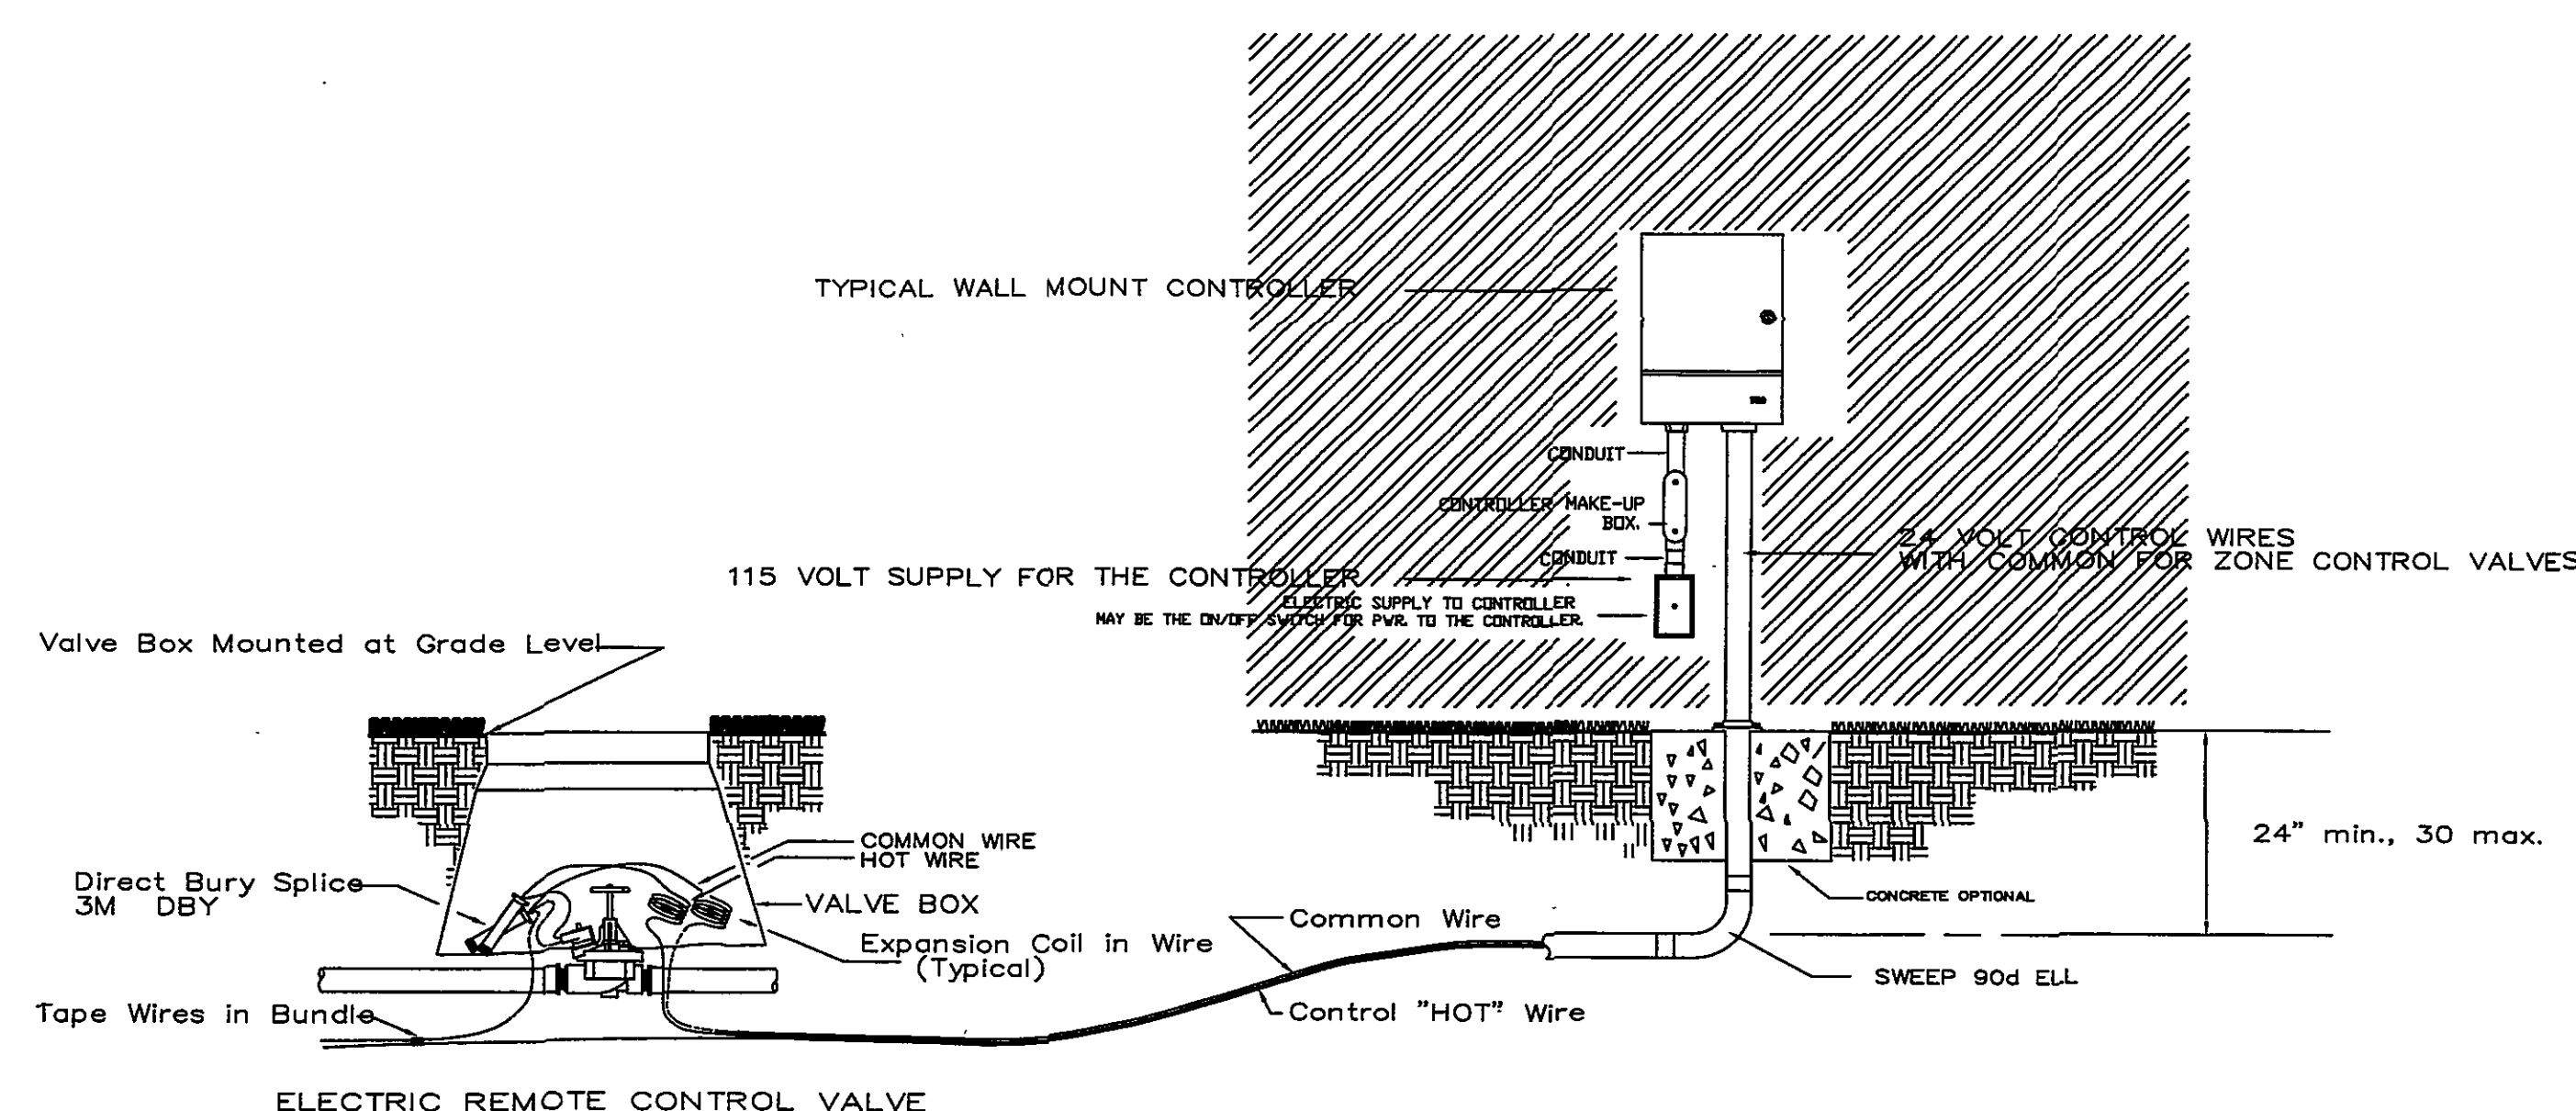

## Electric Controller and Remote Control Valve Assembly

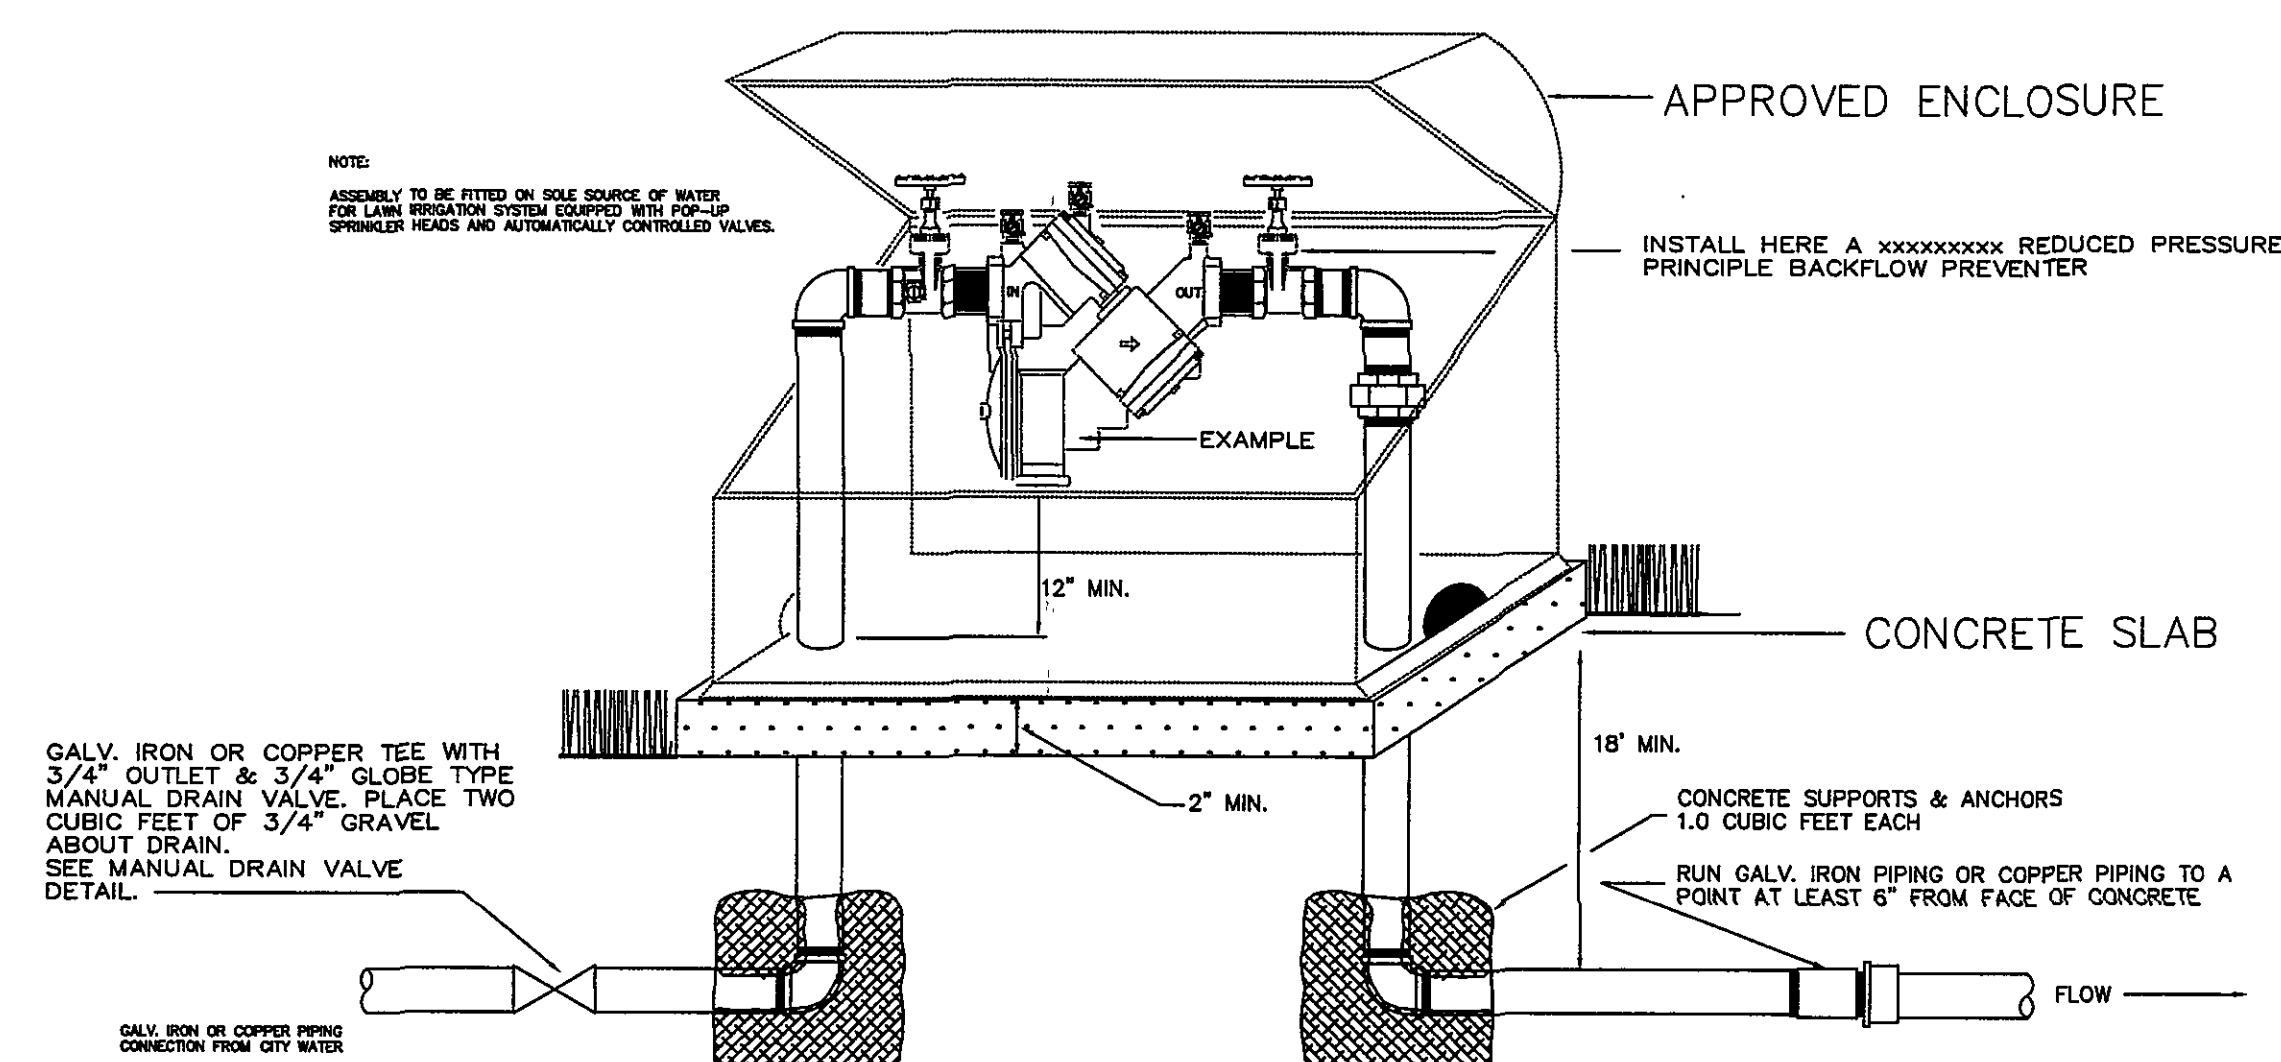


REDUCED PRESSURE PRINCIPLE BACKFLOW PREVENTER  
(Typical Assembly)

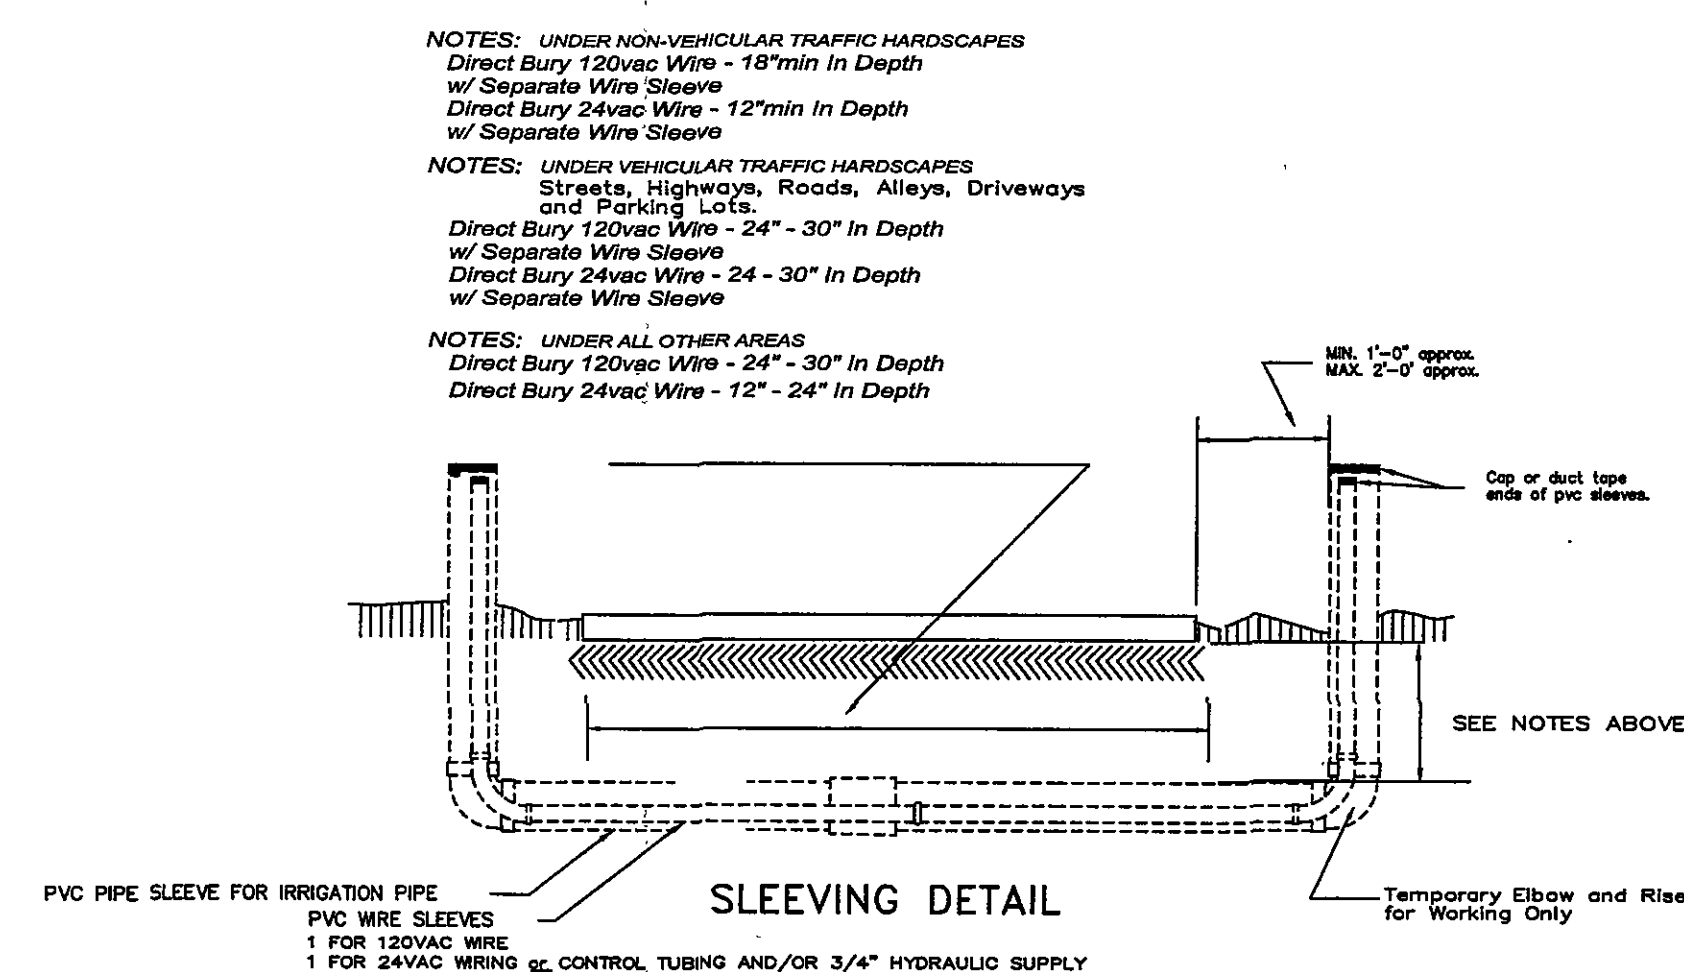

### SLEEVING DETAIL

| IRRIGATION DETAIL SHEET |           |              |                         |                      |
|-------------------------|-----------|--------------|-------------------------|----------------------|
| DRAWN: FWR              | APPROVED: | DATE: 1-8-06 | SCALE: N.T.S.           | SHEET: 2 OF 2        |
|                         |           |              | PROJECT NO.: 060106.110 | FILENAME: DETAIL.DWG |

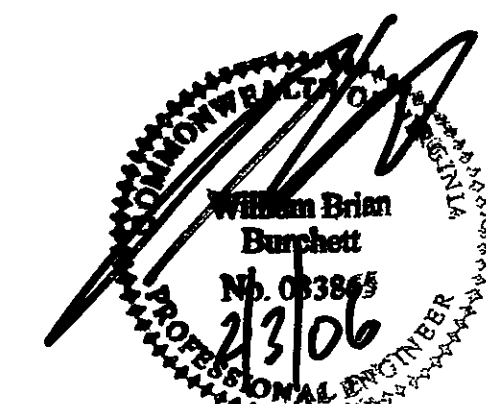

PRELIMINARY DESIGN - NOT RELEASED FOR CONSTRUCTION