





MSTSD, INC.
1776 Peachtree Road, N.W.
Suite 180
Atlanta, Georgia 30309
404 962 9680

This drawing is the property of the architect and
may not be reproduced or used without the written
permission.
Issue date/revision
1) ADDENDUM #1 - 03/17/06



CBL & ASSOCIATES PROPERTIES, INC.

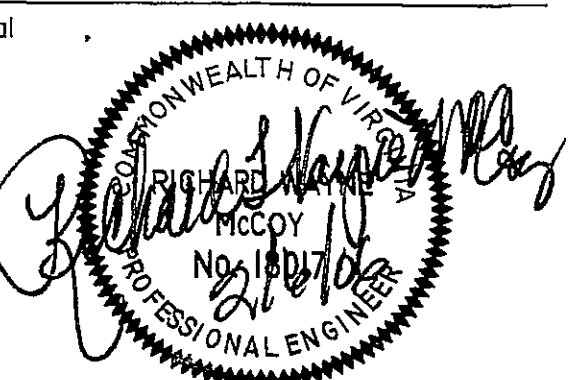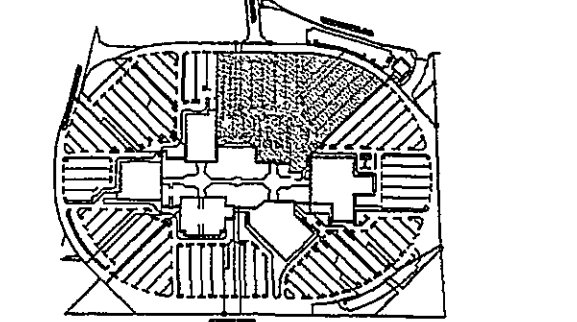


project name
**THE DISTRICT
AT VALLEY VIEW
MALL**

Roanoke, Virginia


sheet title
**STORM LINE
PROFILES**

drawn
BMB
checked
RWM
project no.
0536
date
02/06/05
sheet no.


C-2.2

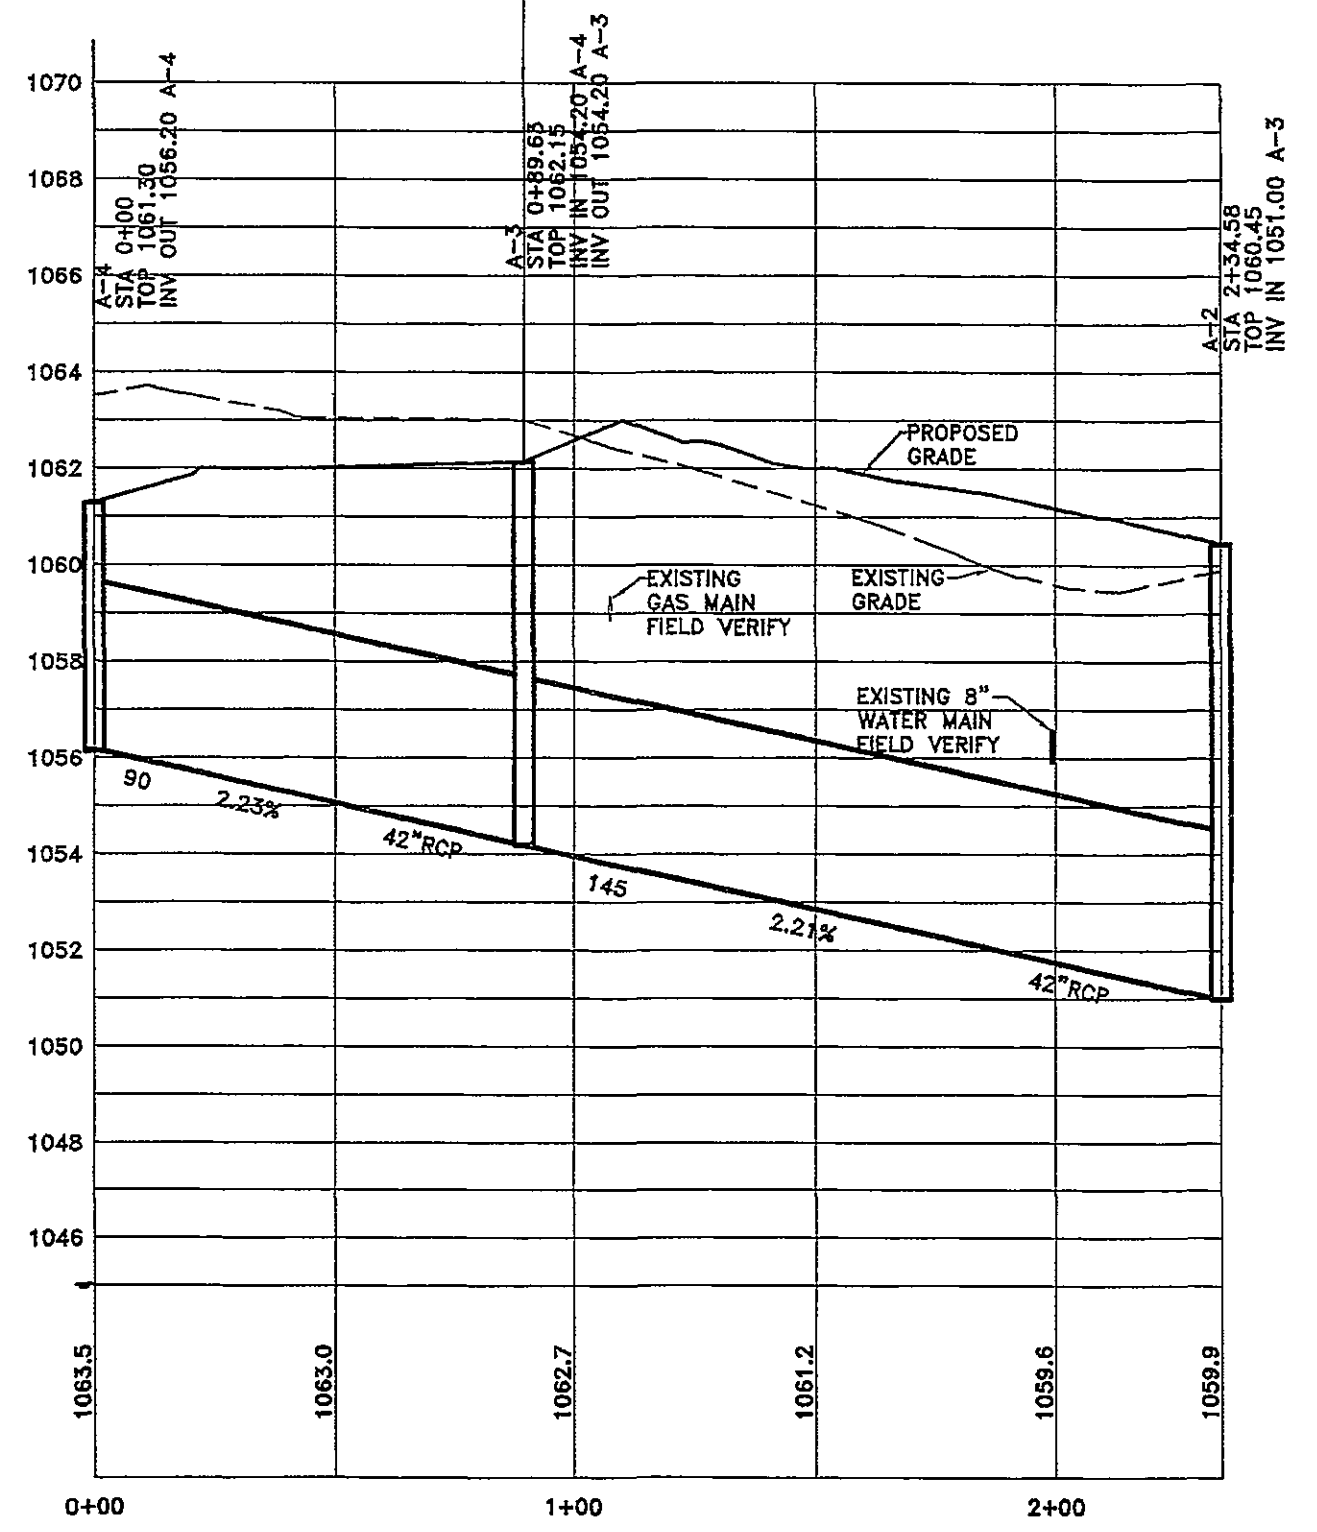


LINE A

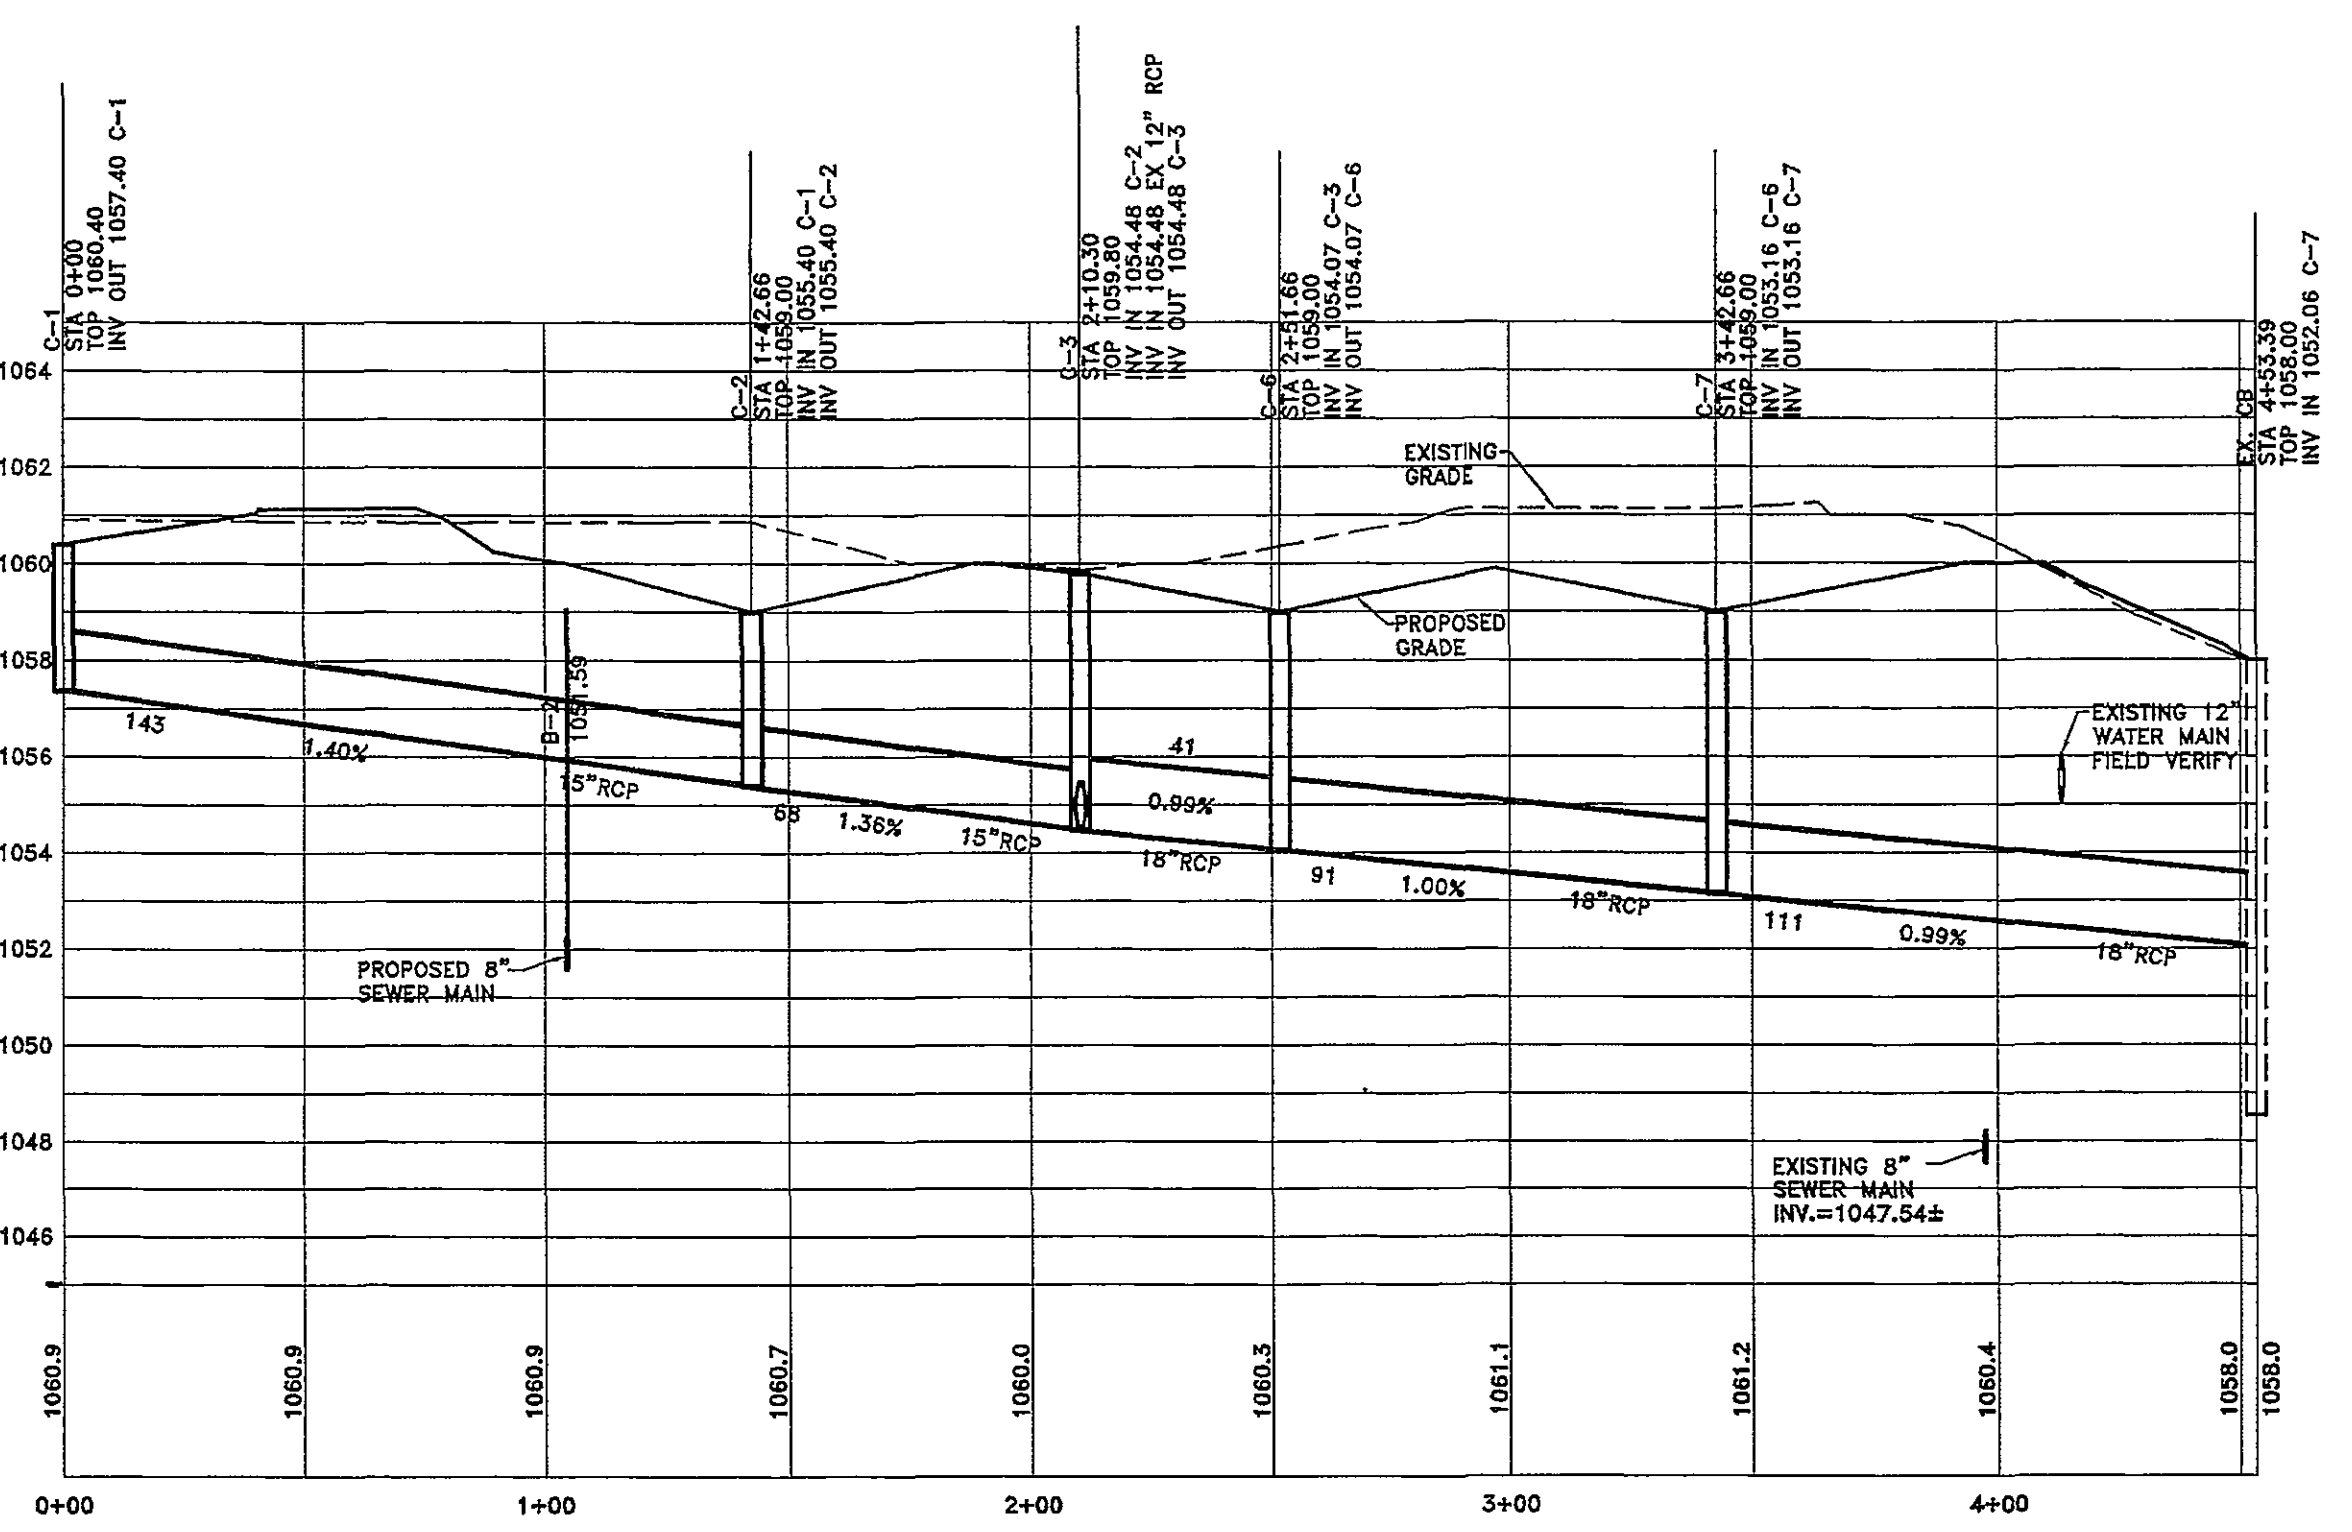


LINE C

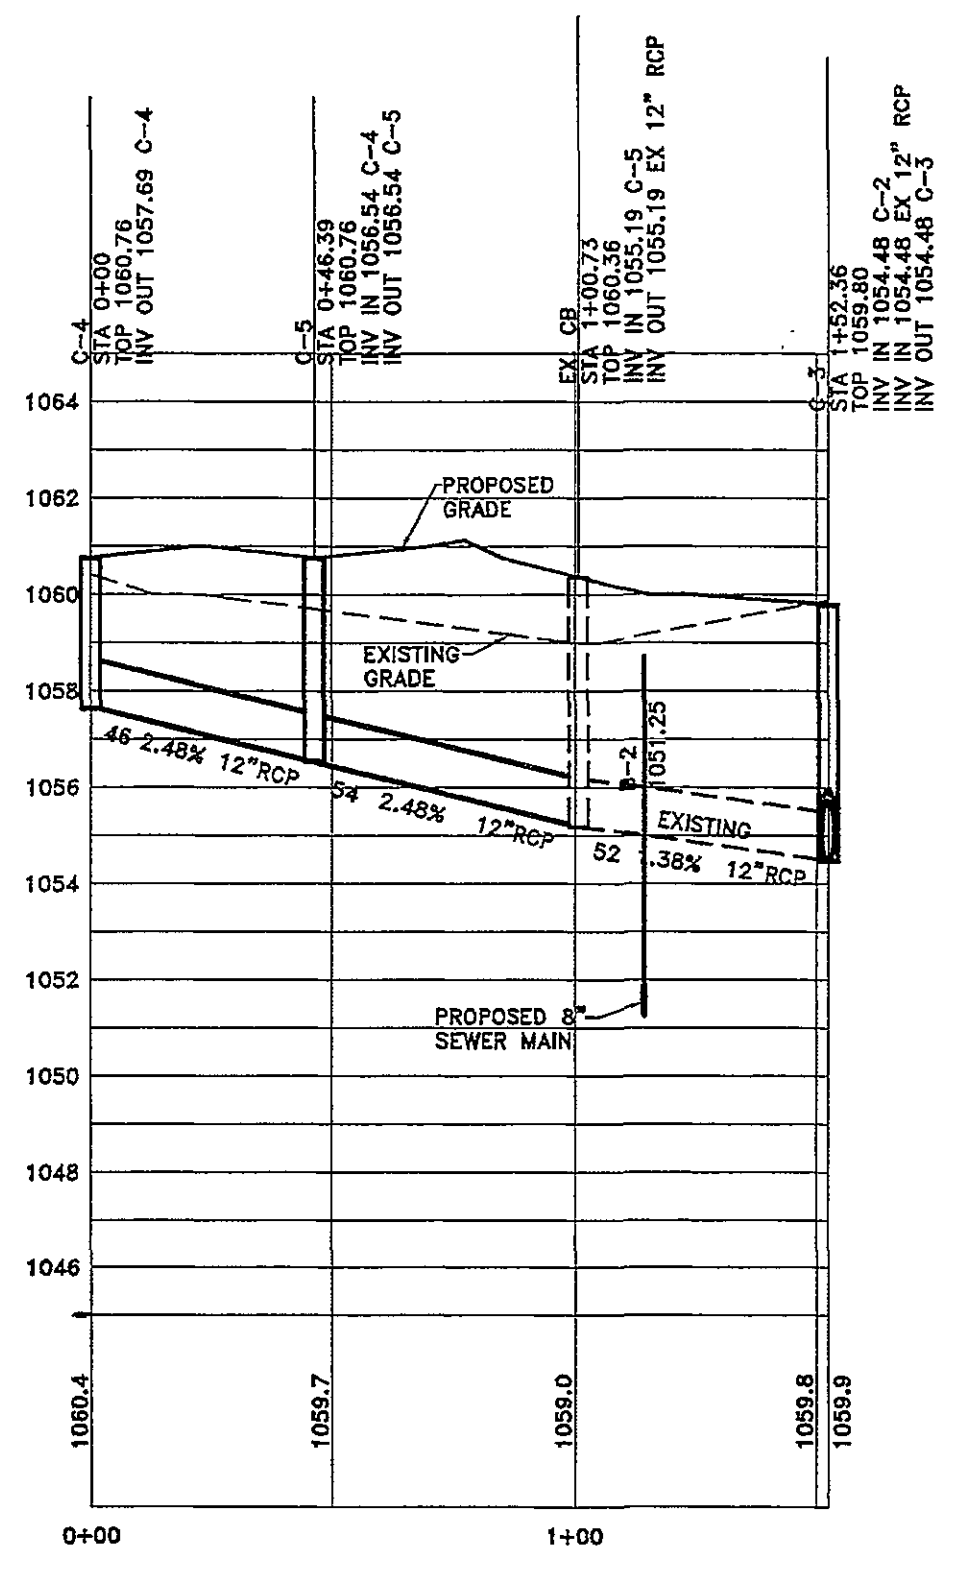


LINE C

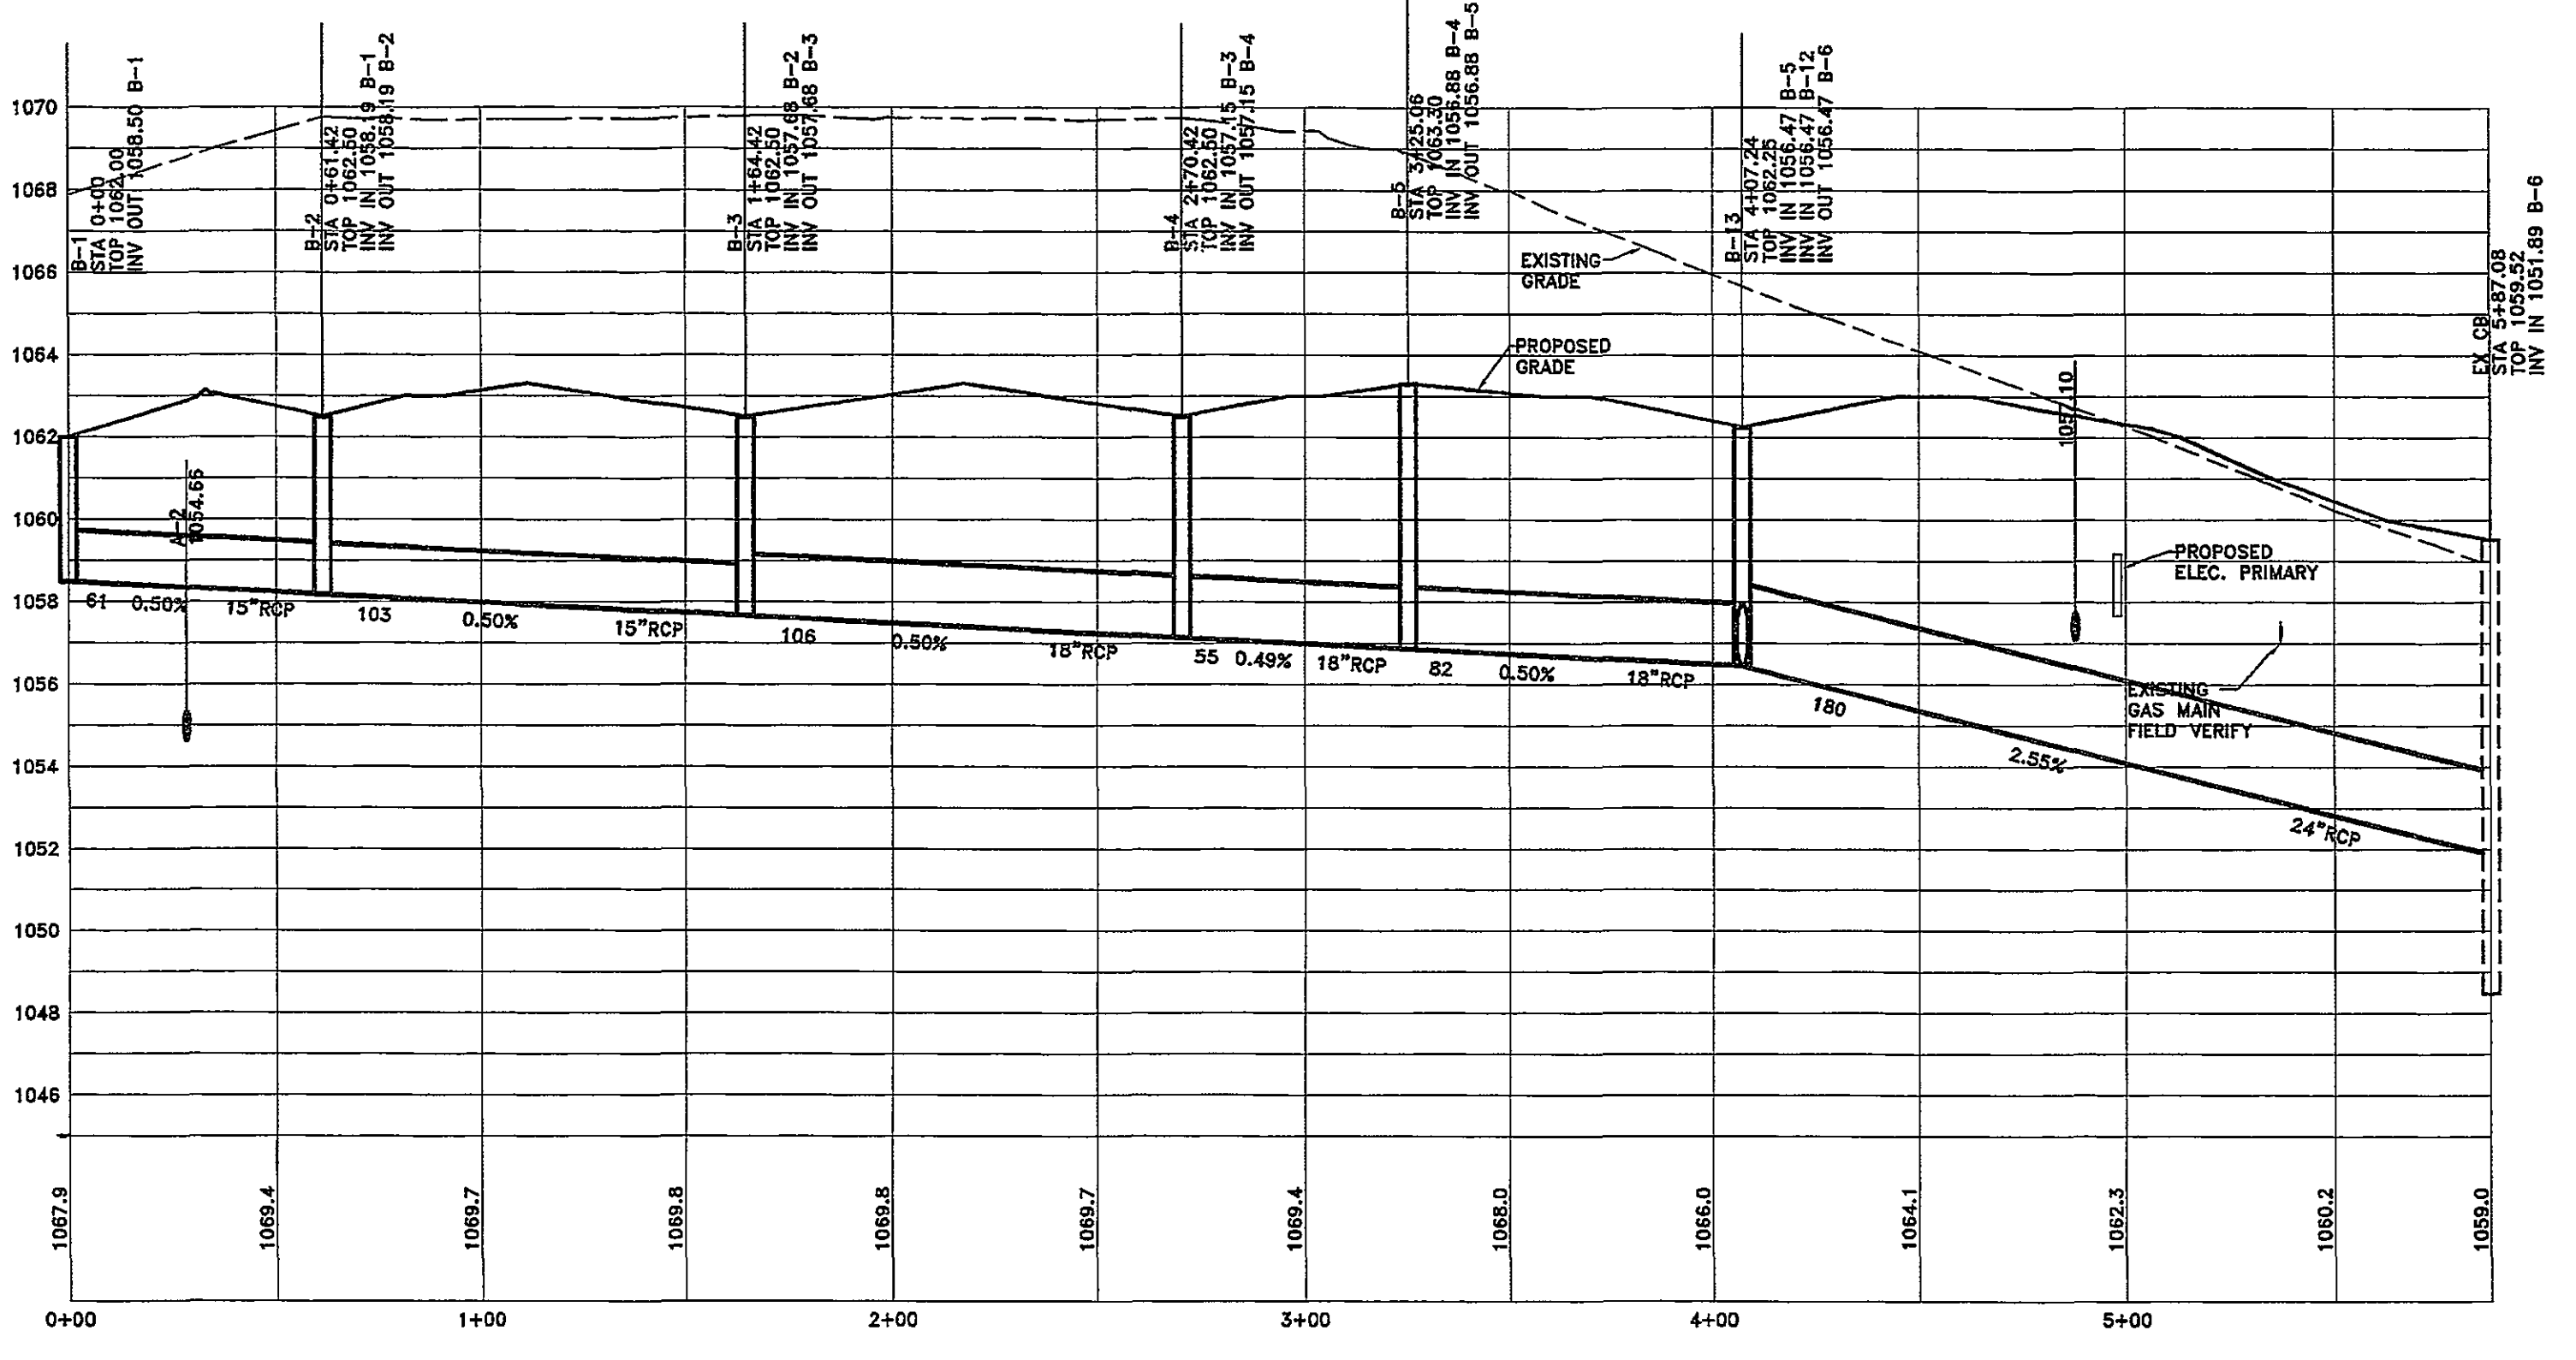

LINE B

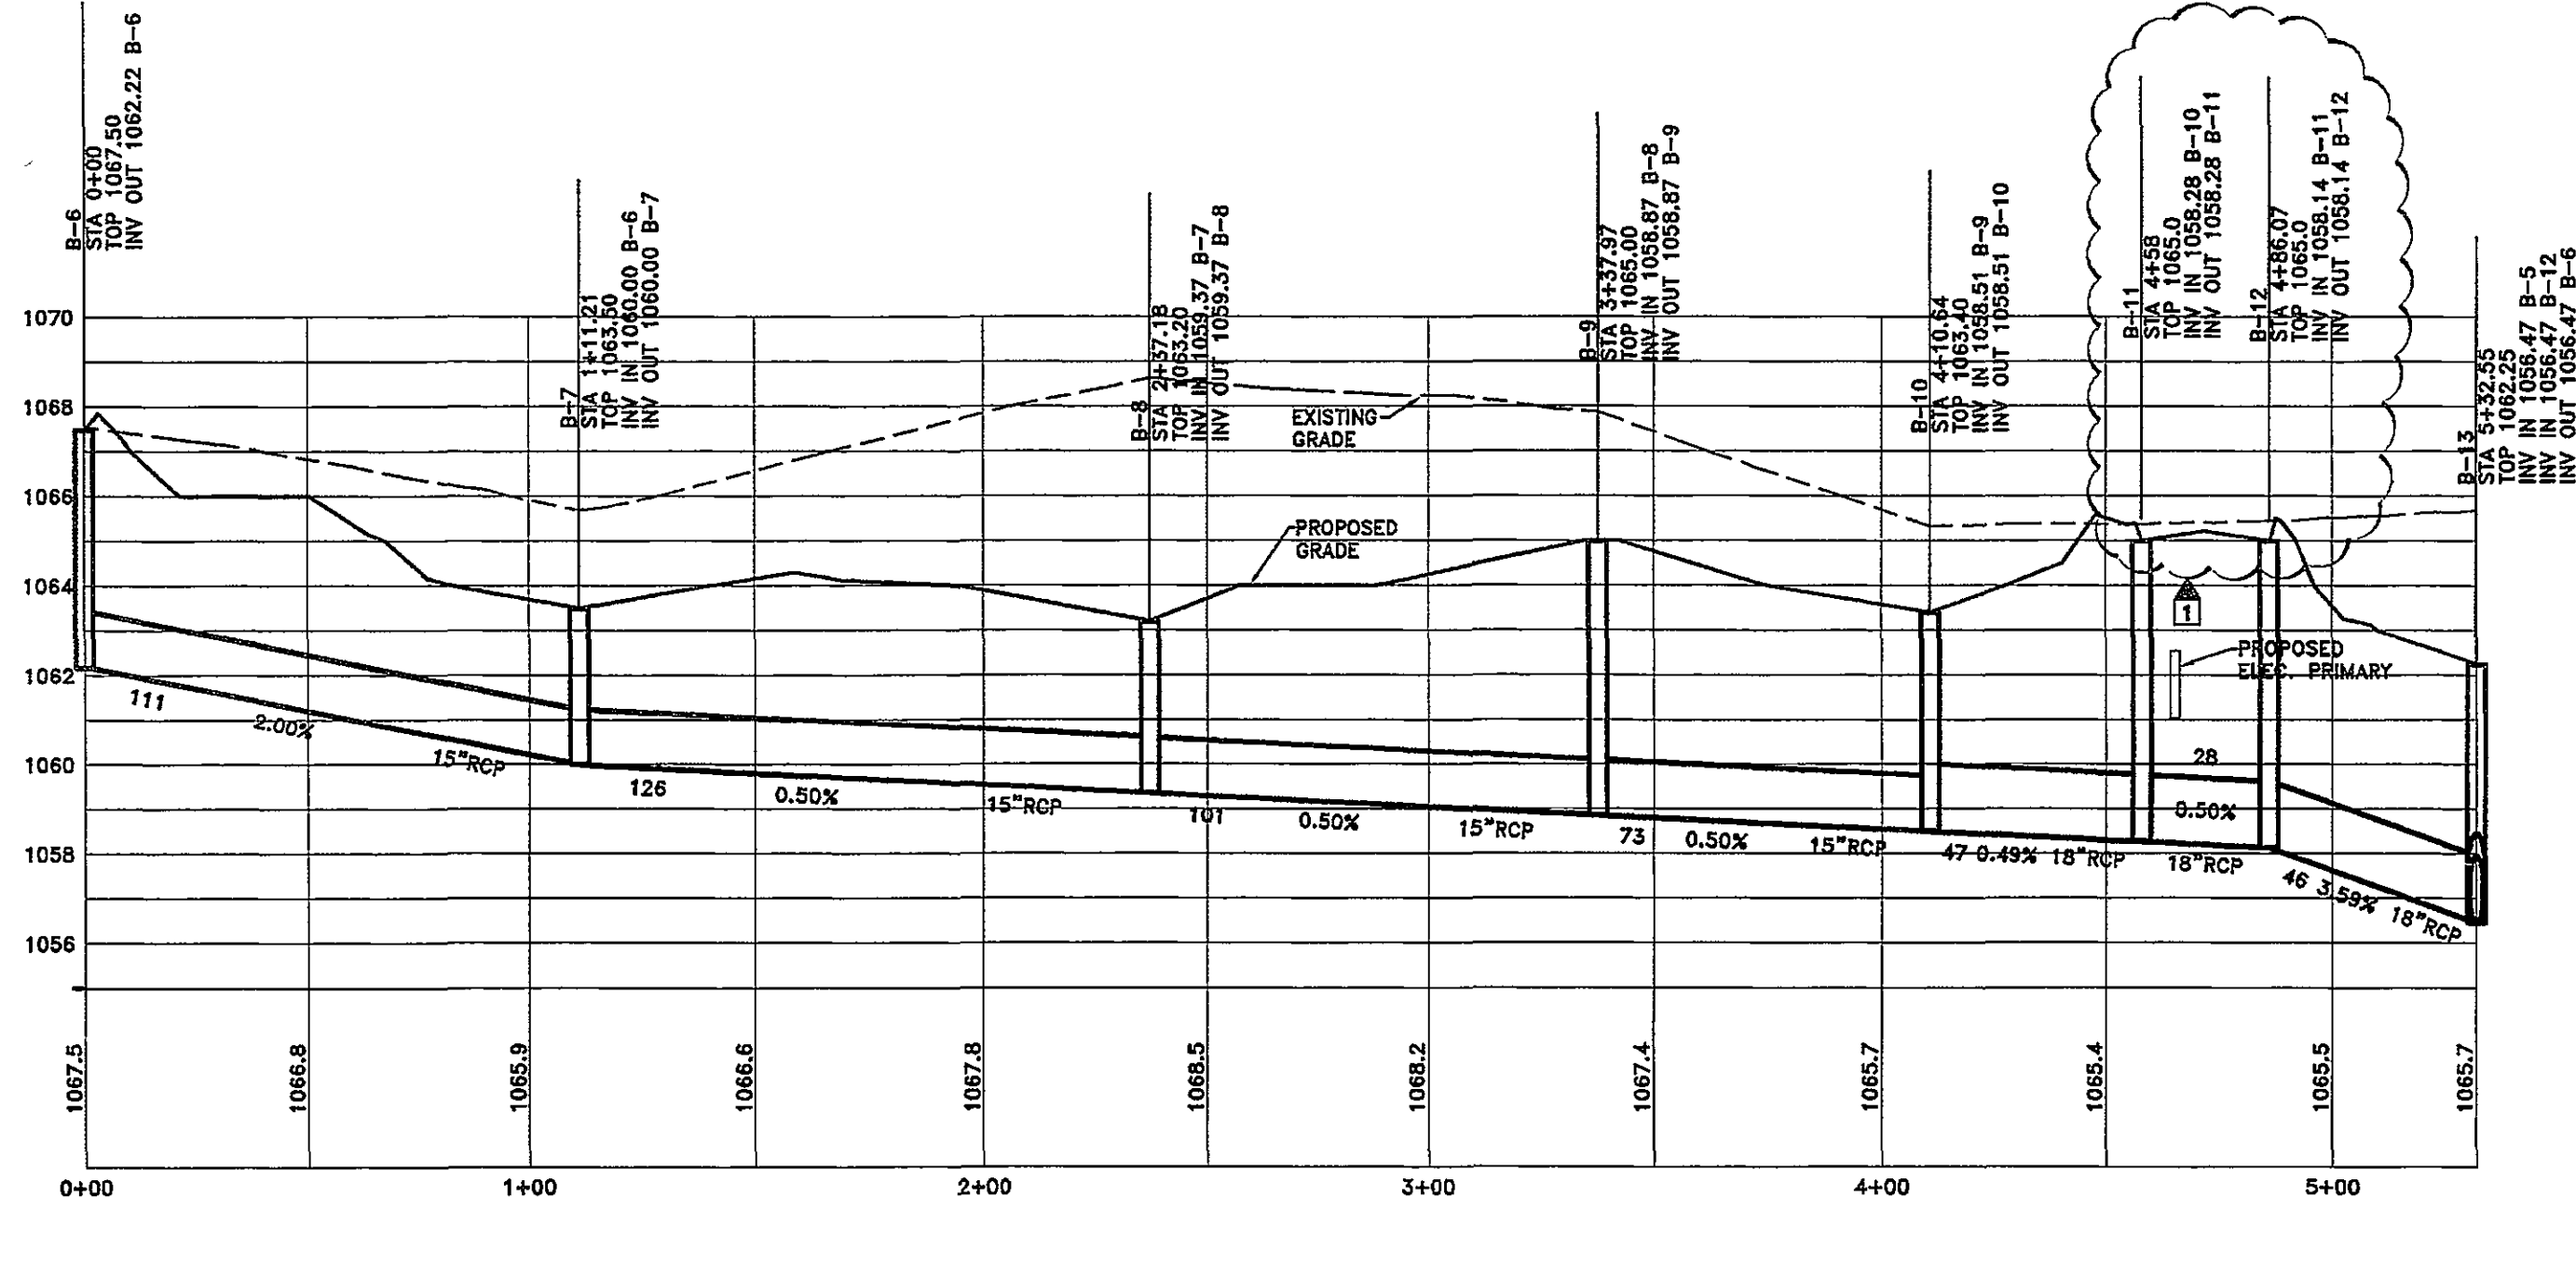


LINE B

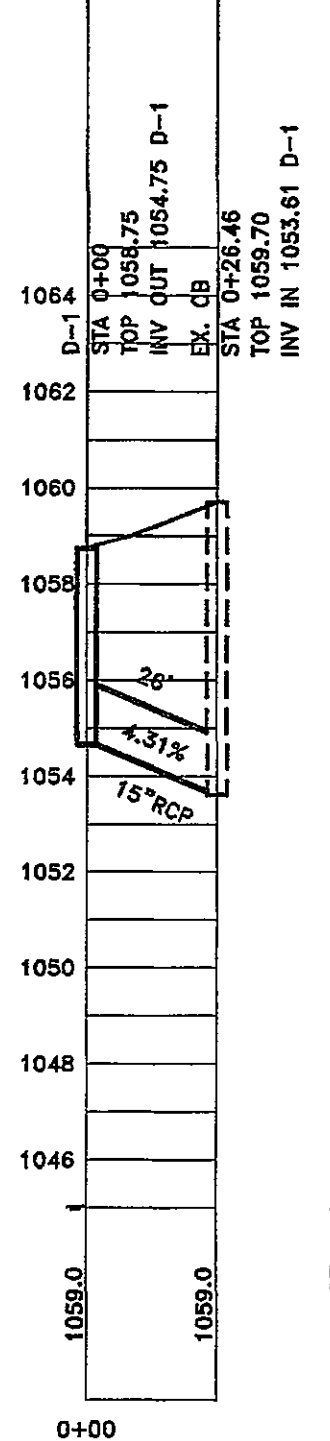

LINE D

STORM LINE PROFILES

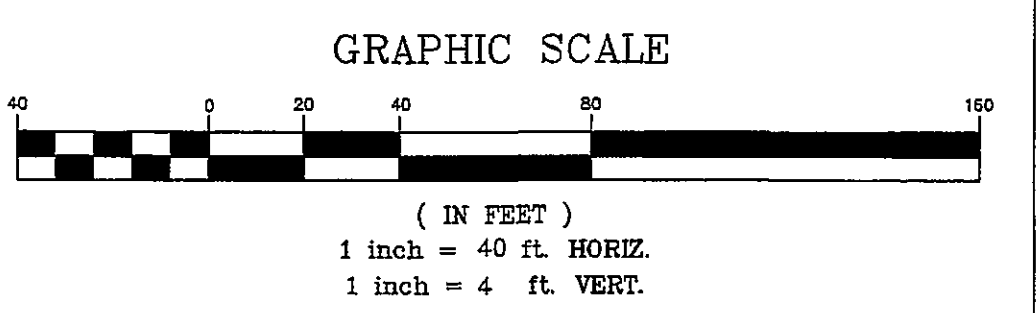

MILLER-McCOY, INC.
CONSULTING ENGINEERS
915 CREEKSIDE ROAD CHATTANOOGA, TENNESSEE 37406
PHONE (423) 698-2661 FAX (423) 698-2664