




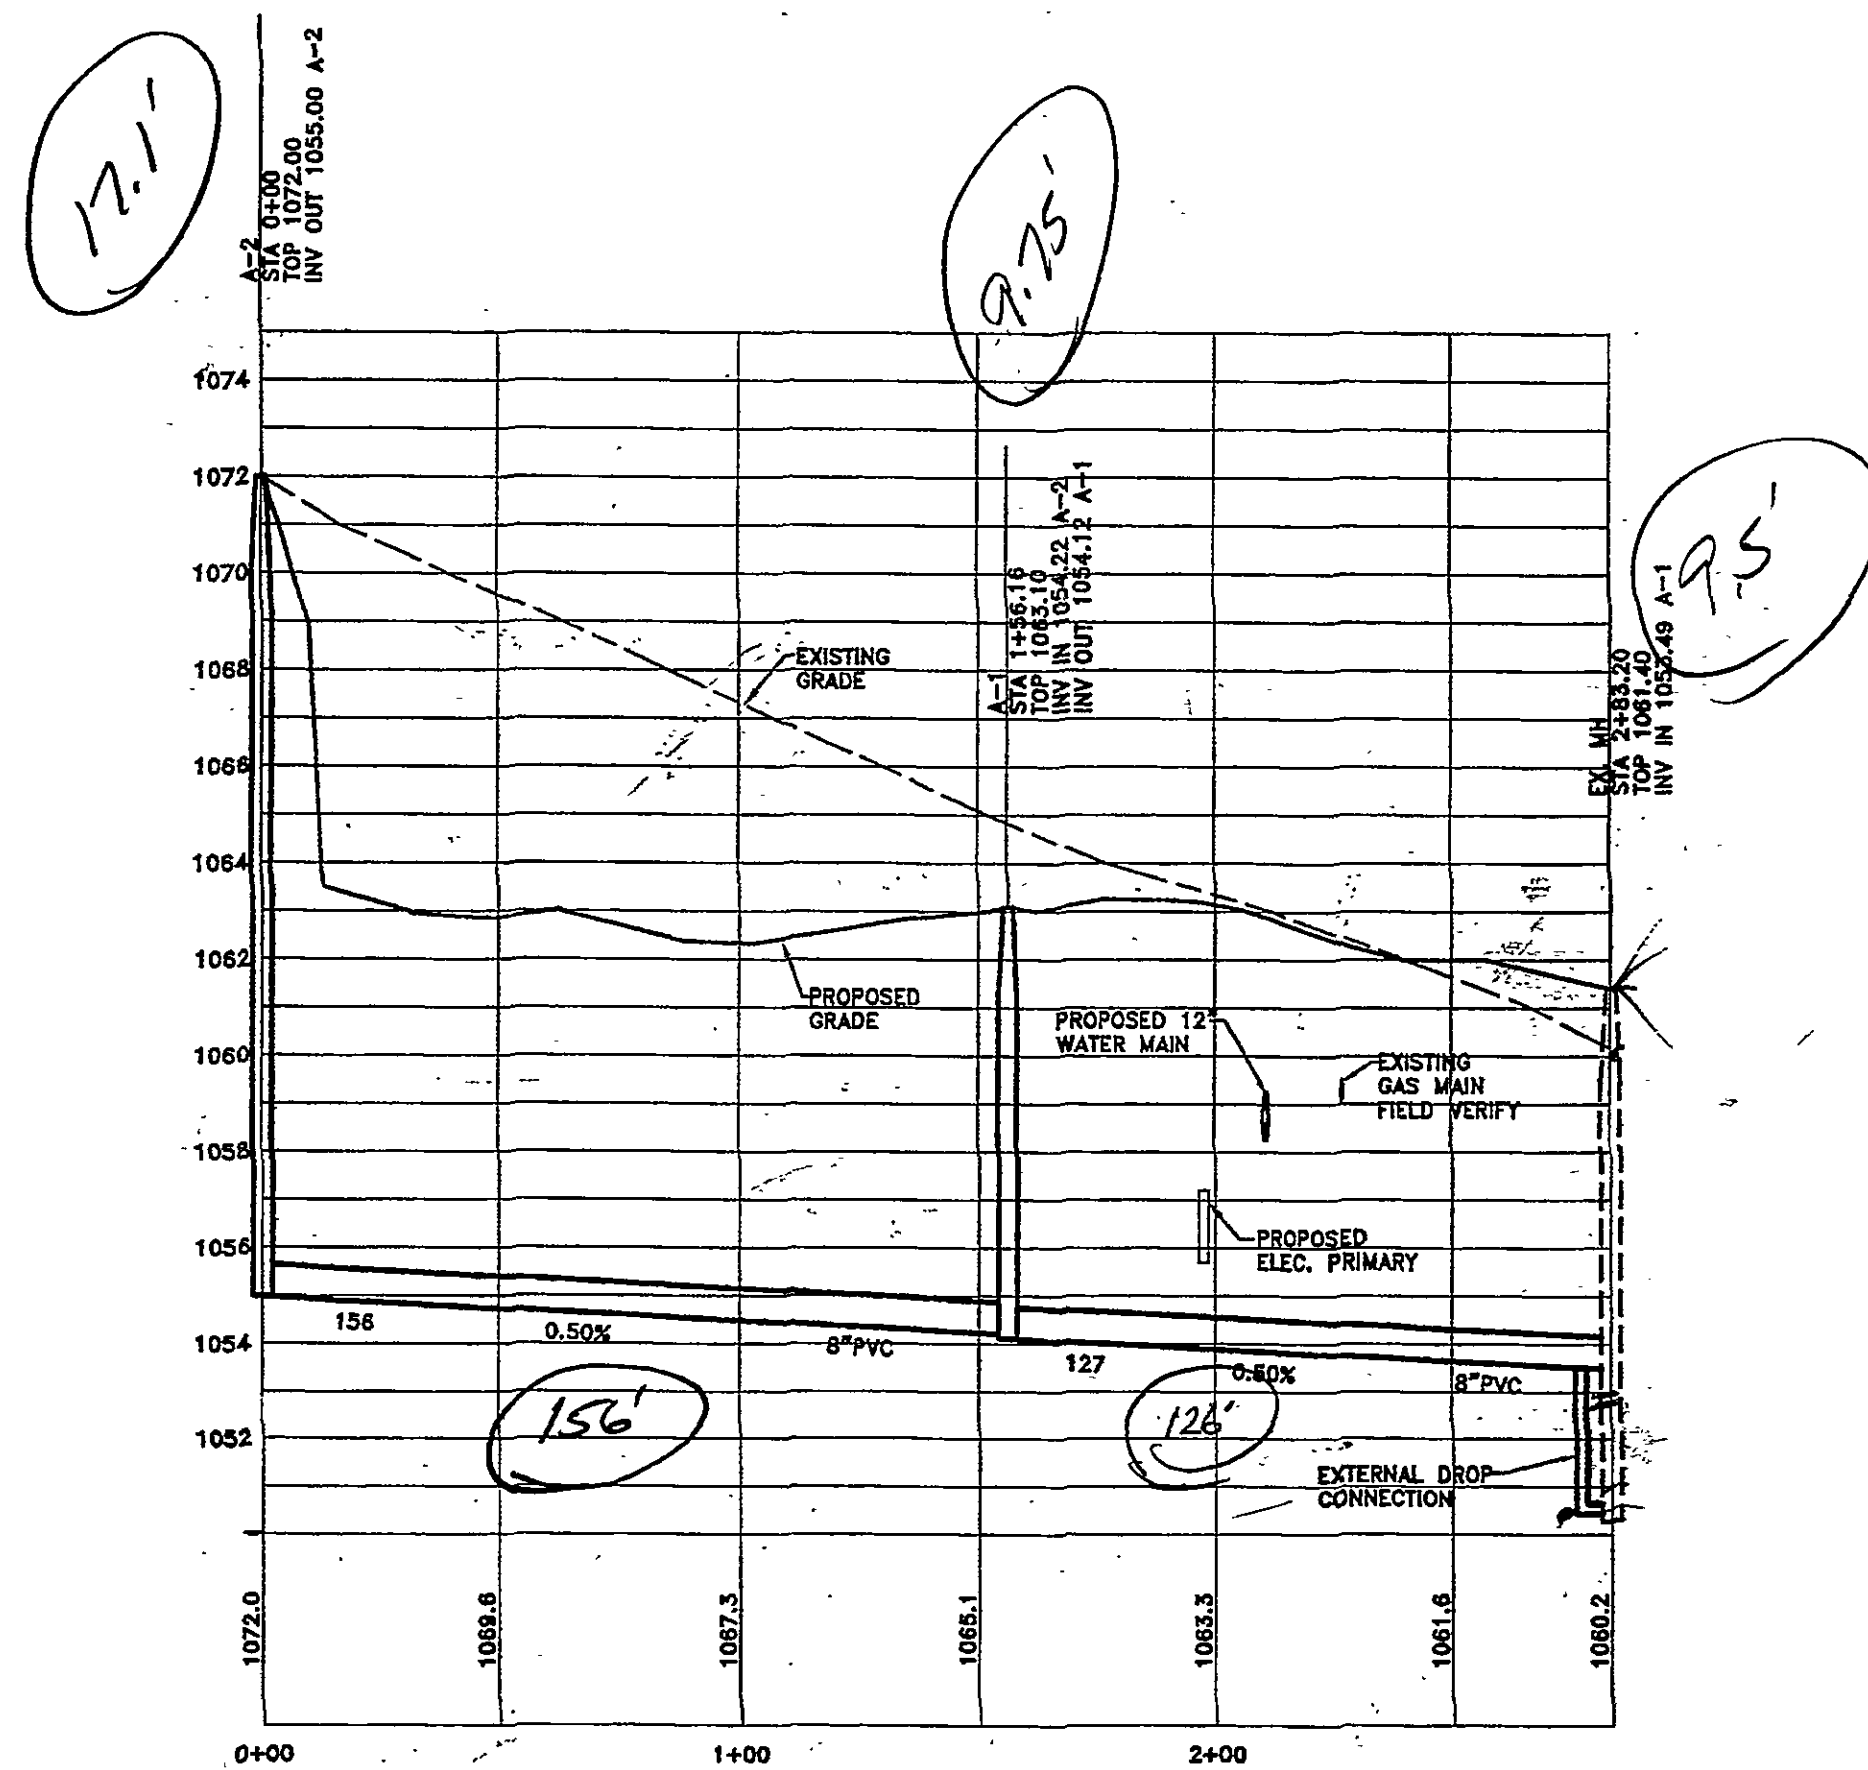


SEWER LINE A

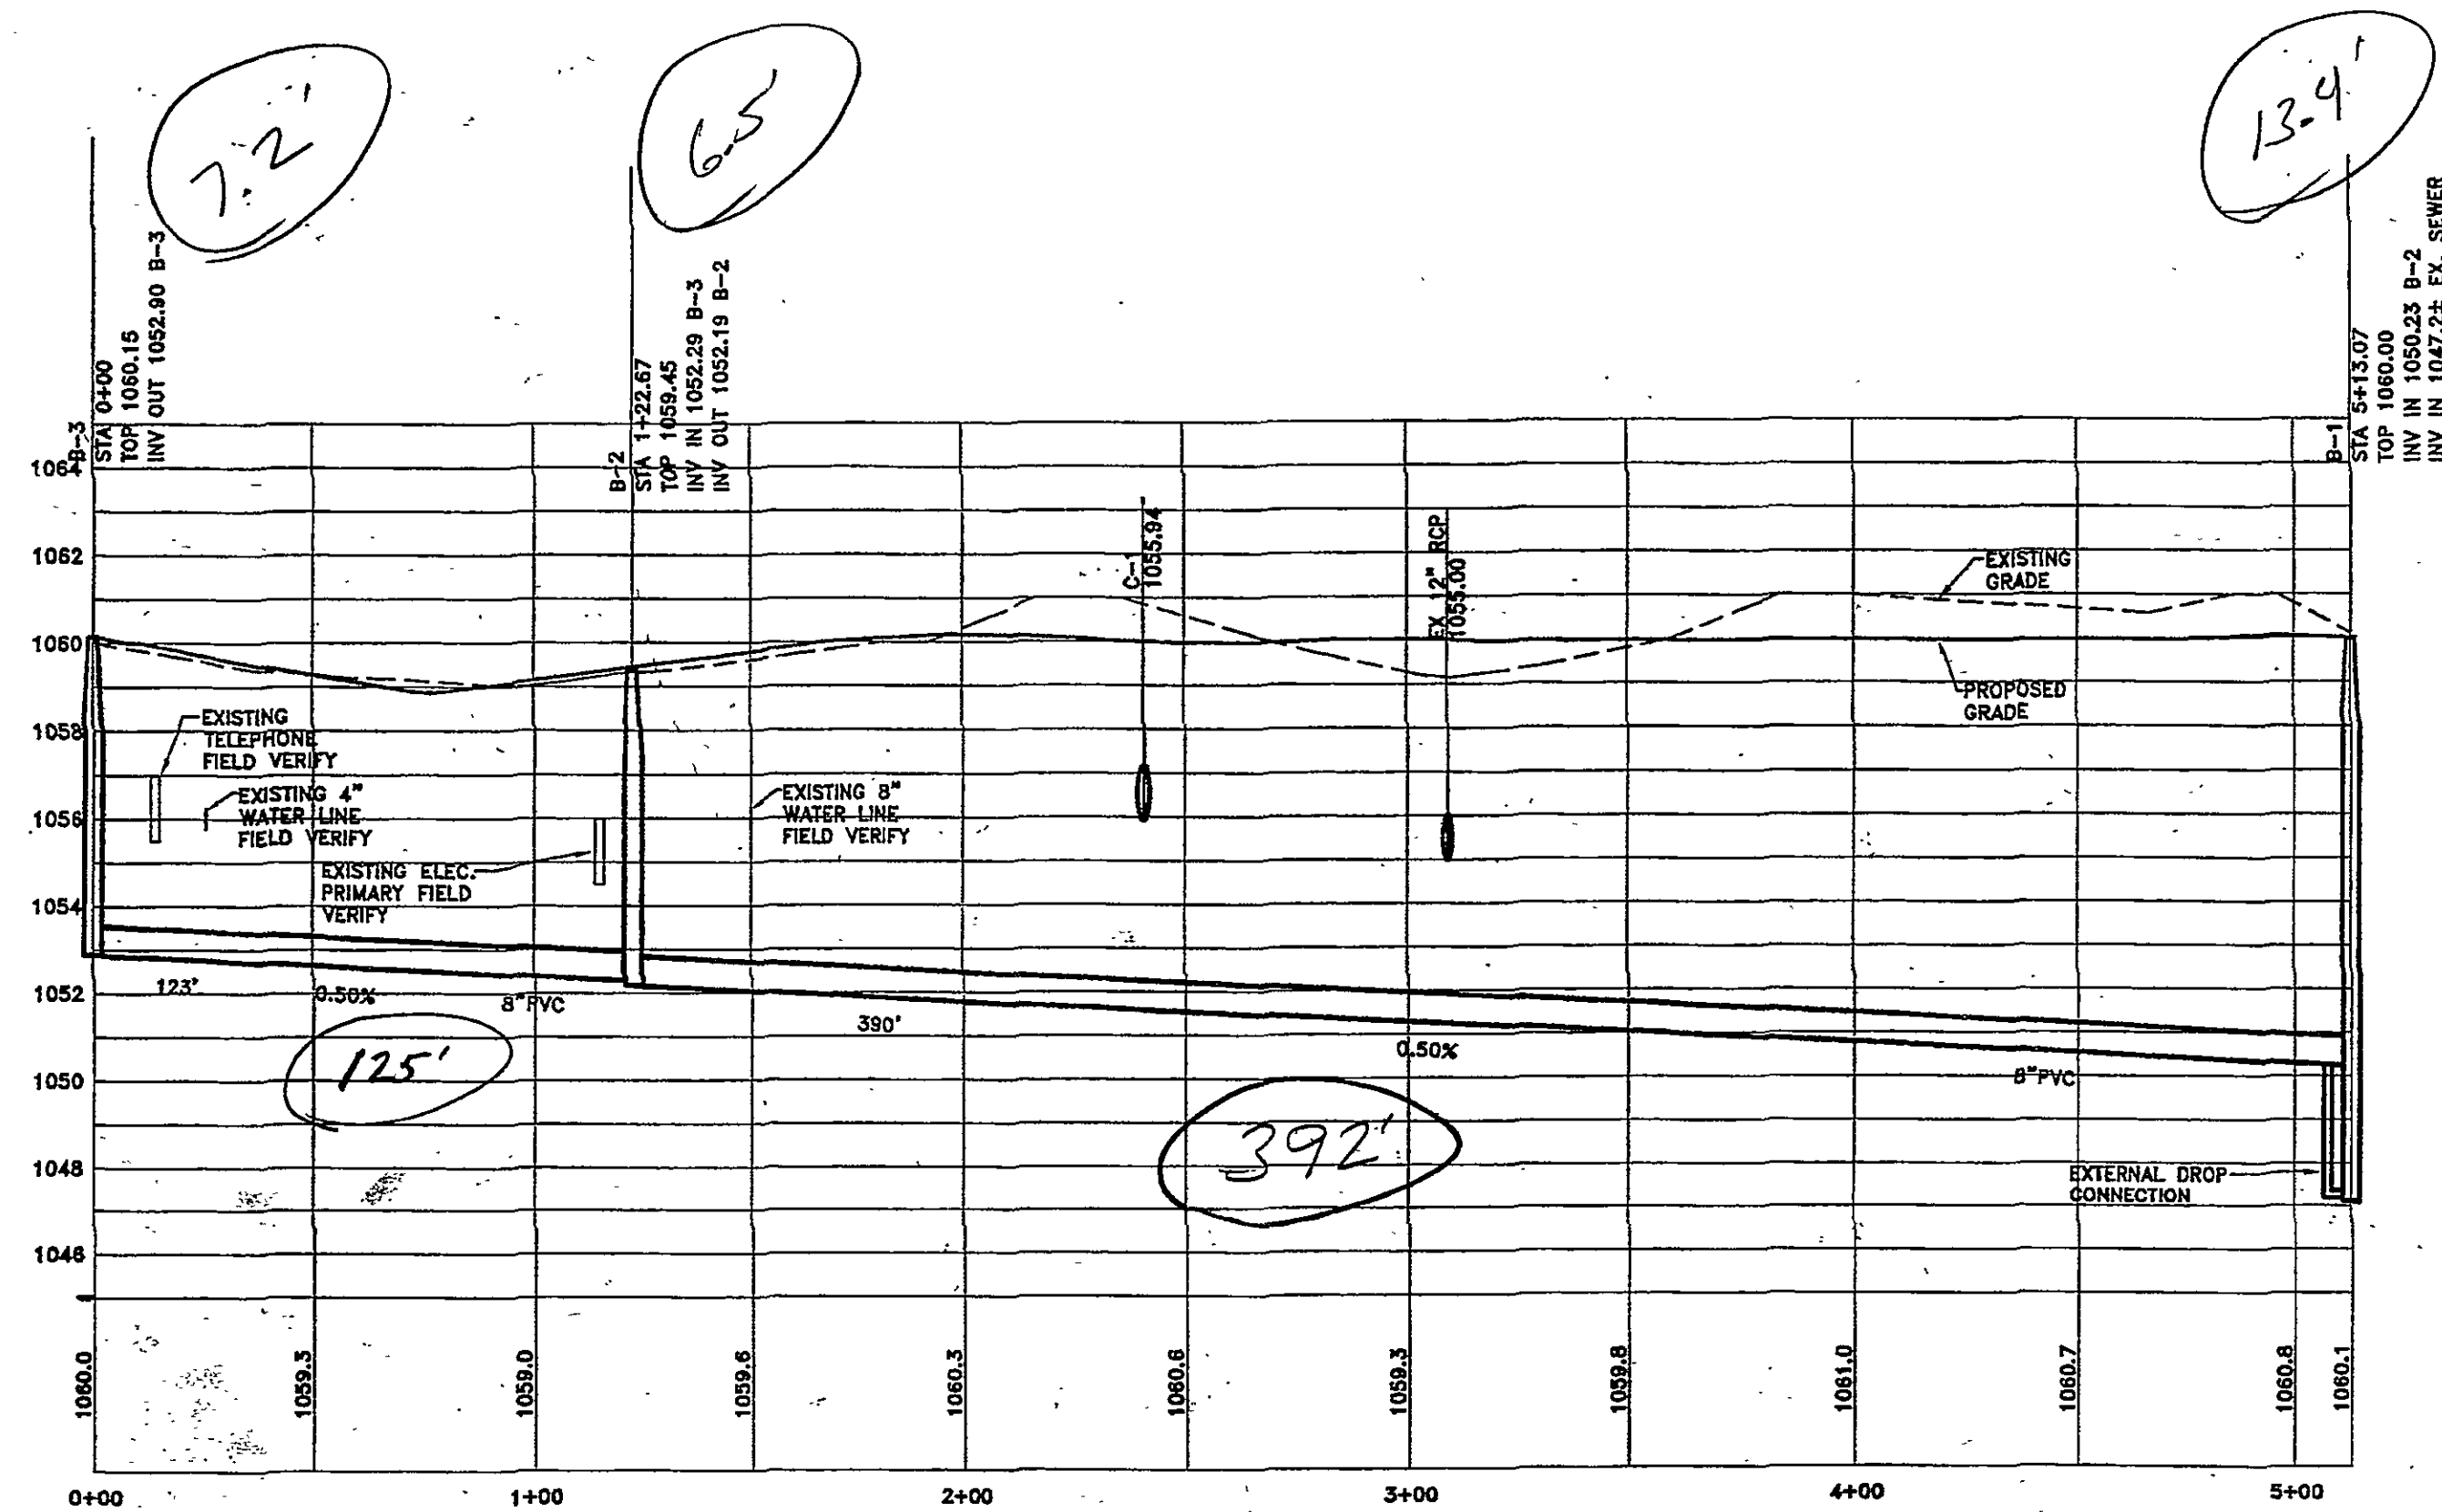


SEWER LINE B

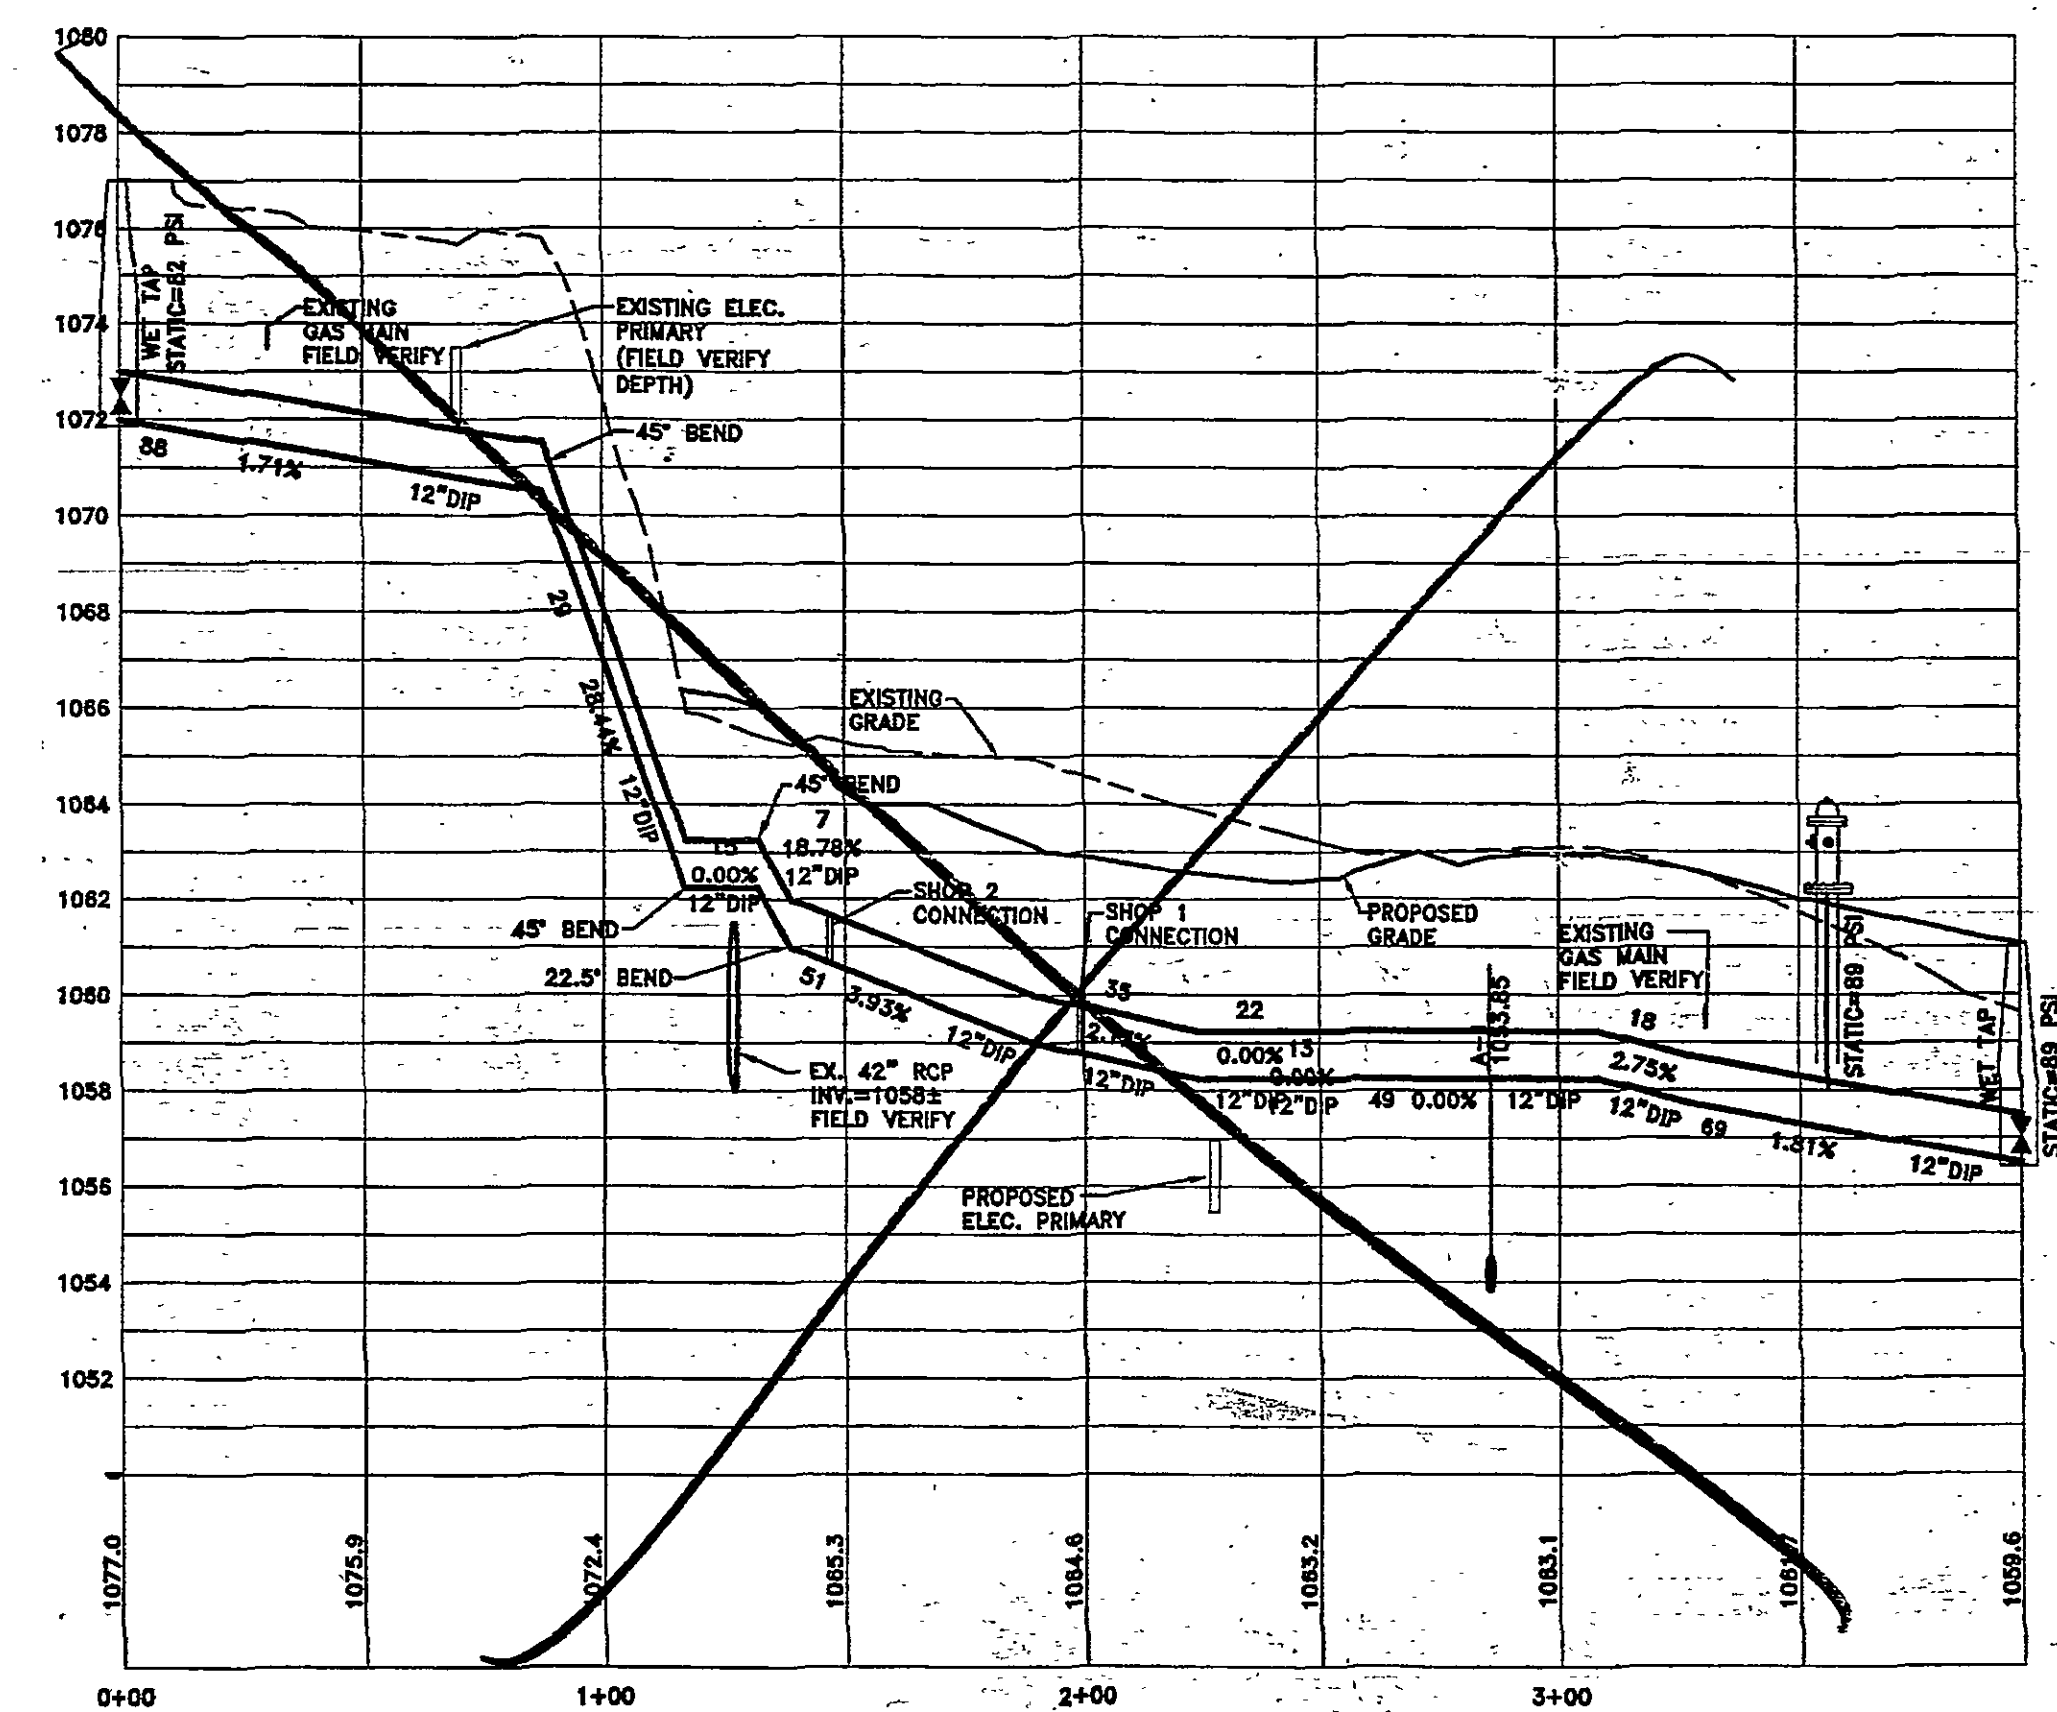

WATER LINE A

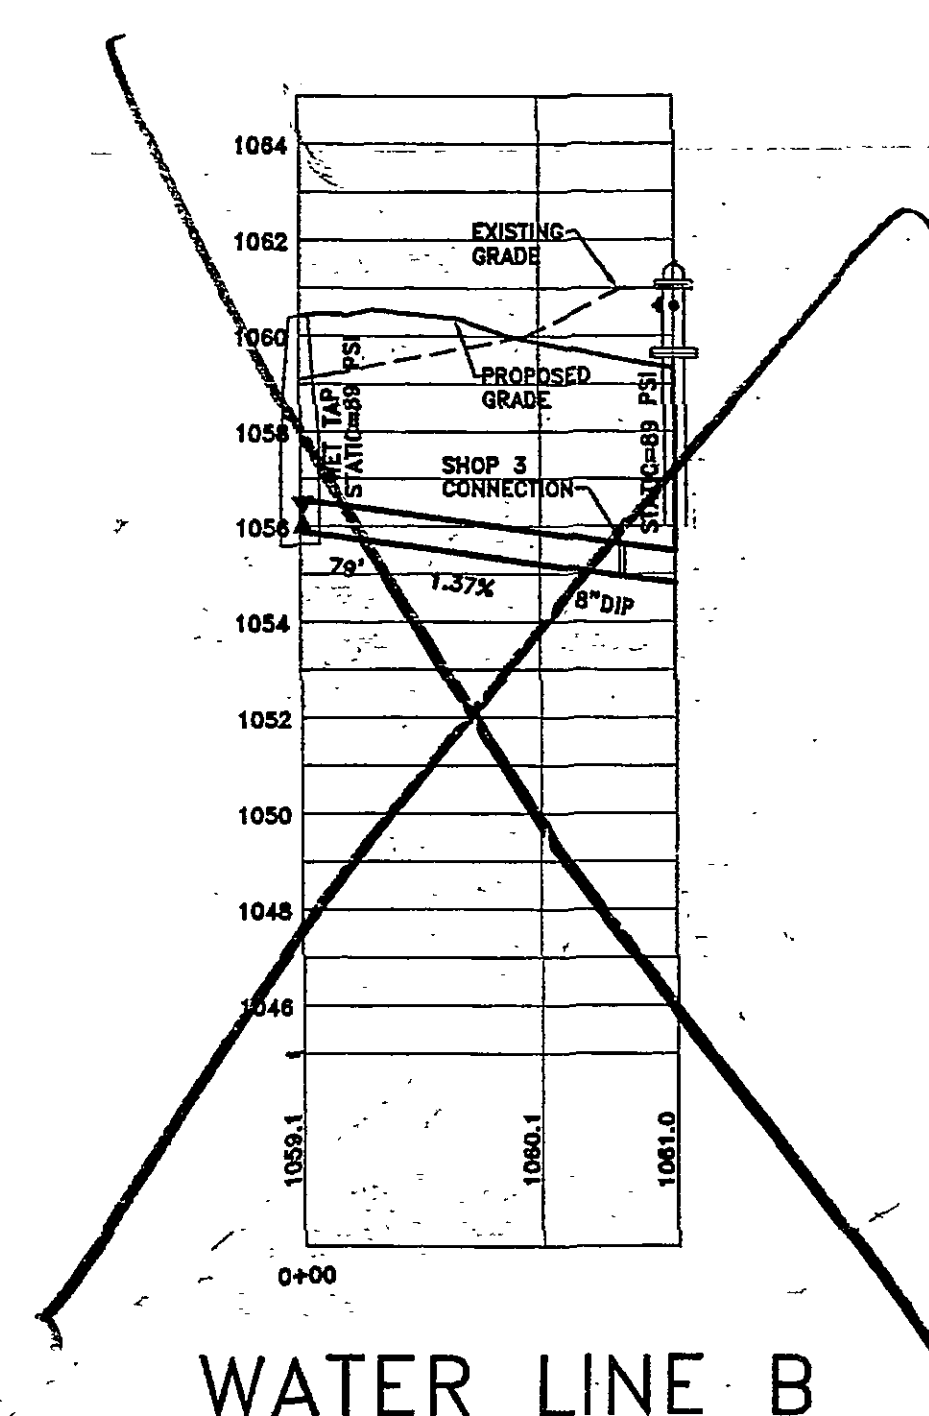


WATER LINE B

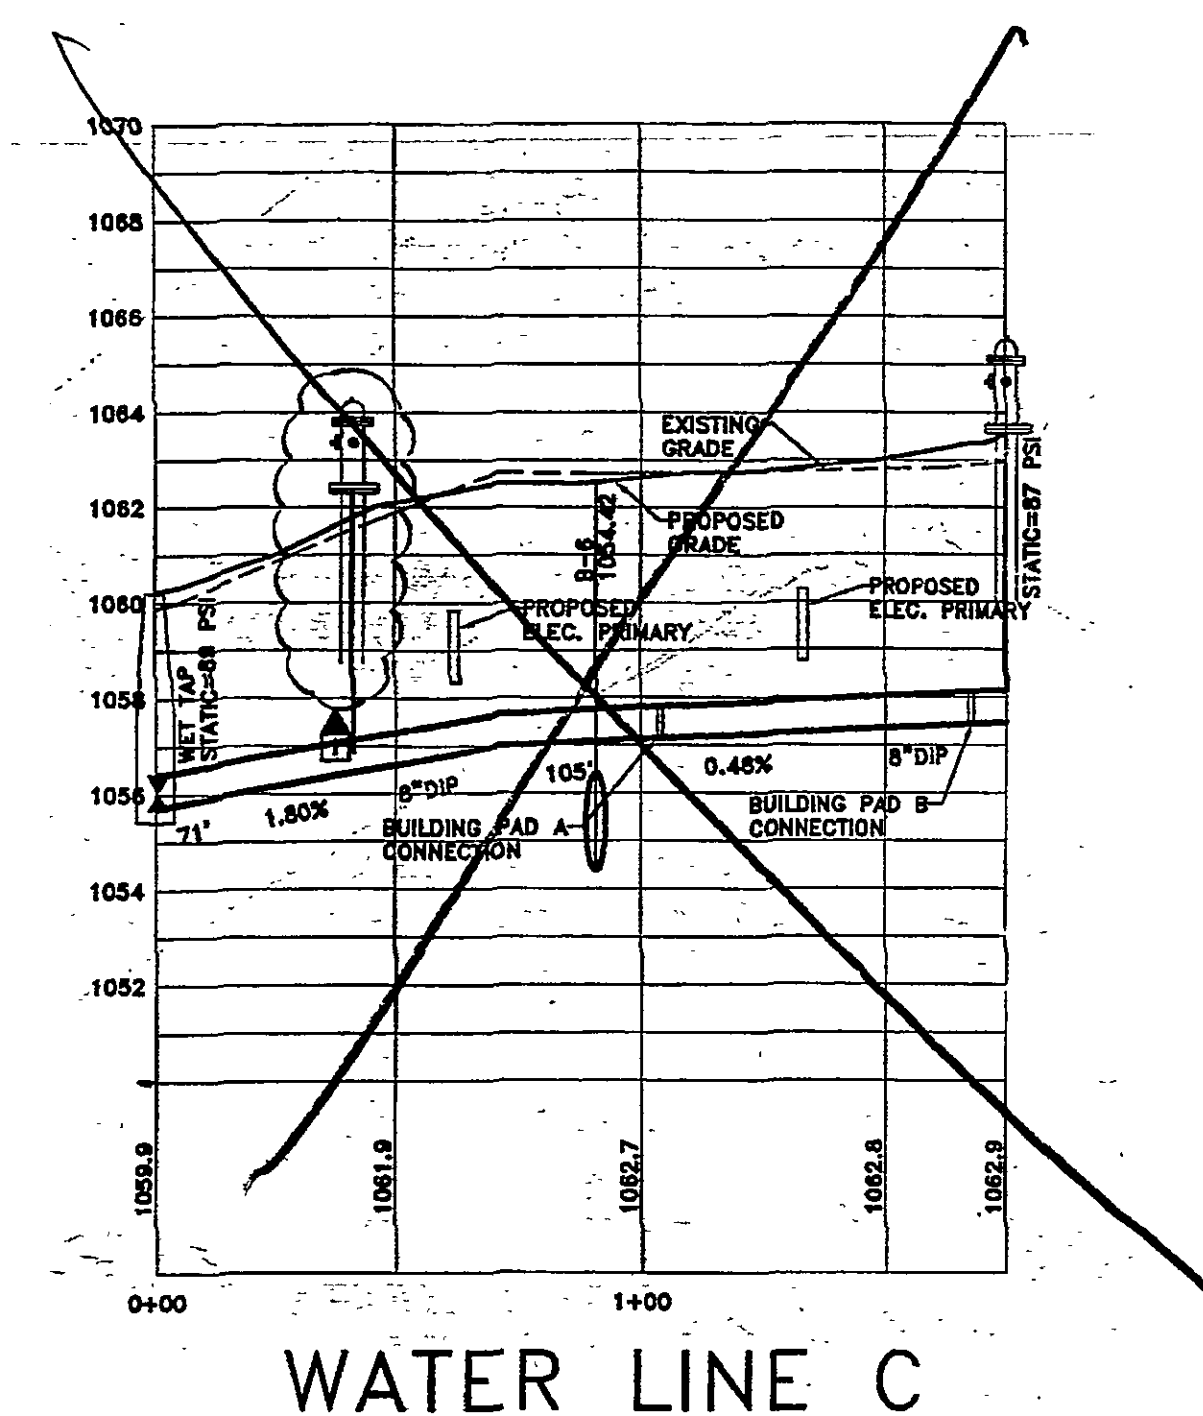

WATER LINE C

SANITARY SEWER & WATER PROFILES

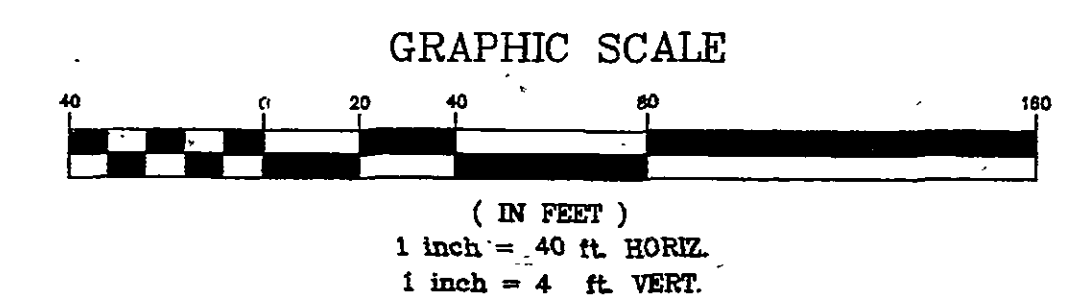

MILLER-McCOY, INC.
CONSULTING ENGINEERS
915 CREEKVIEW ROAD CHATTANOOGA, TENNESSEE 37406
PHONE (423) 698-2661 FAX (423) 698-2664





MSTSD, INC.
1776 Peachtree Road, N.W.
Suite 180
Atlanta, Georgia 30309
404 962 9680

This drawing is the property of the architect and may not be reproduced or used without his written permission.

Issue date/revision
1) ADDENDUM #1 - 03/17/06



CBL & ASSOCIATES PROPERTIES, INC.

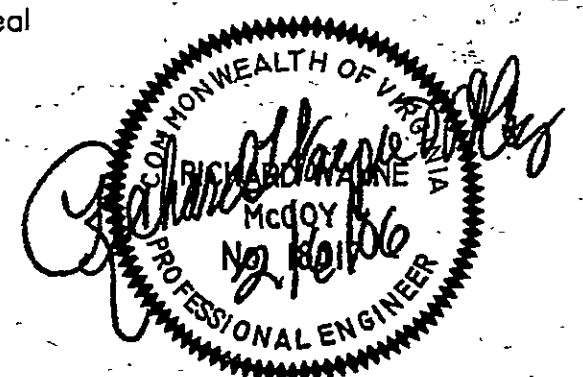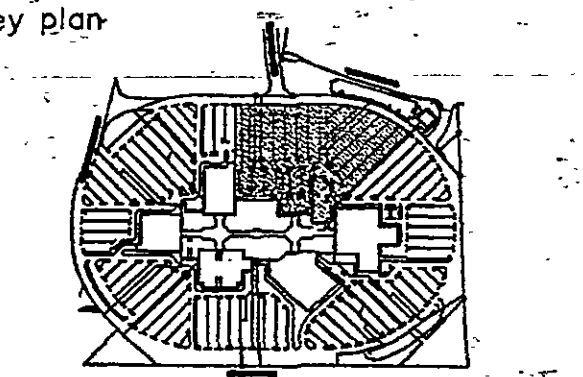

project name
THE DISTRICT AT VALLEY VIEW MALL

ROANOKE, VIRGINIA

sheet title
SITE UTILITIES: SANITARY SEWER & WATER PROFILE

drawn
BMB
checked
RWM
project no.
0536
date
07/06/06
sheet no.
C-3.3