


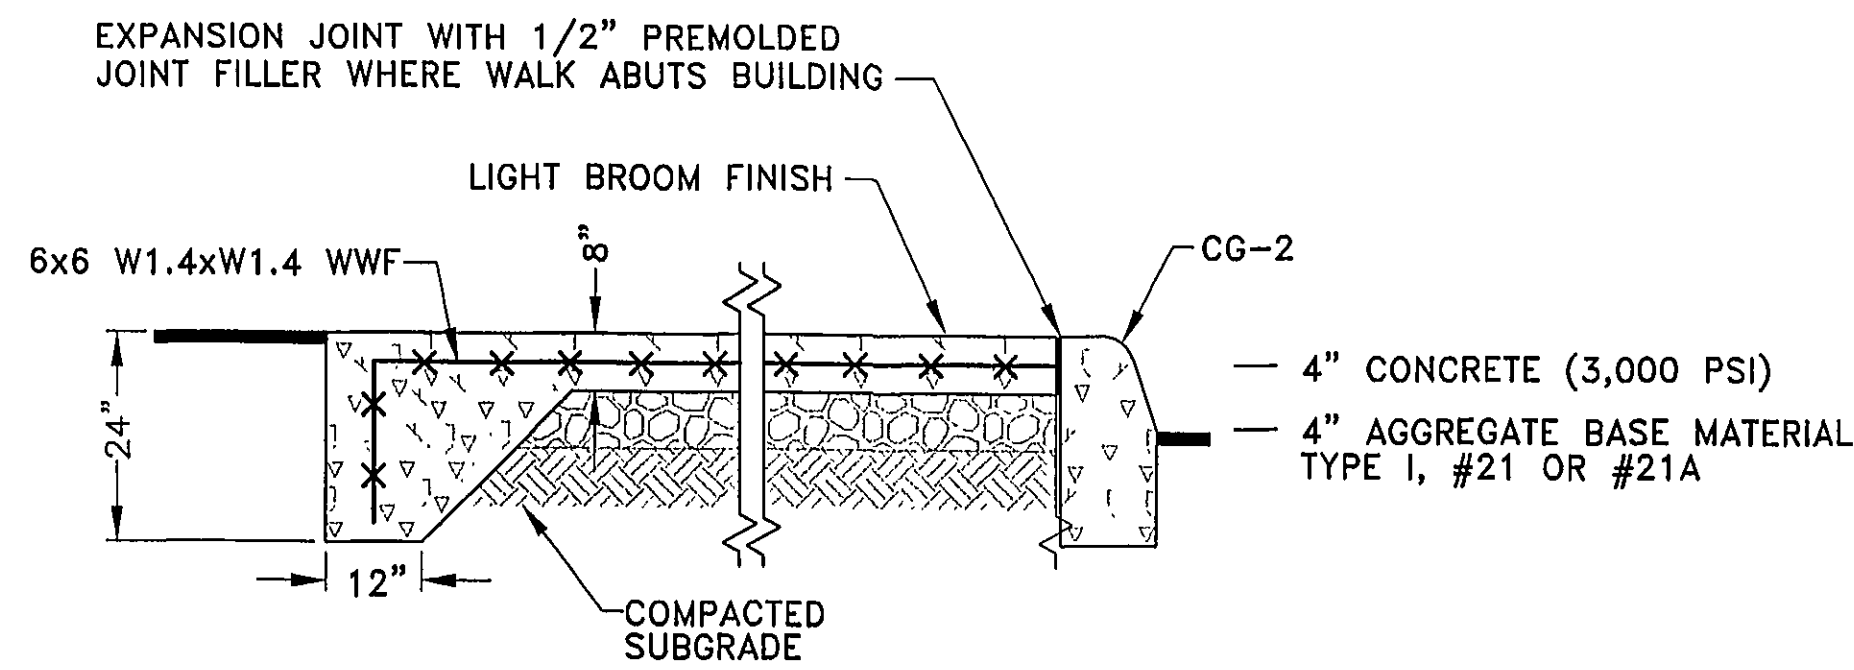
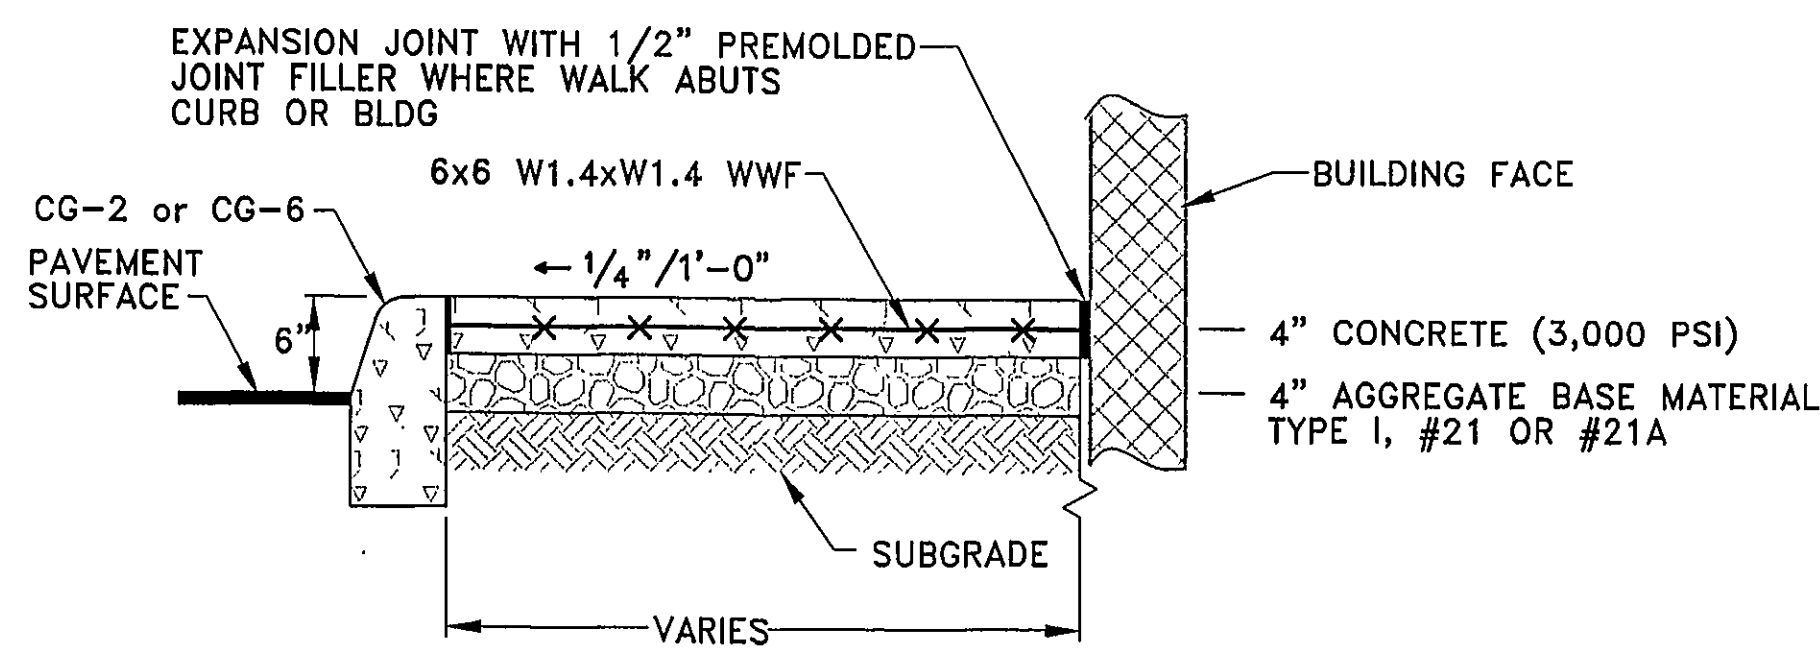


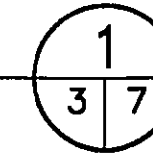


CONTAINER ENCLOSURE
NO SCALE

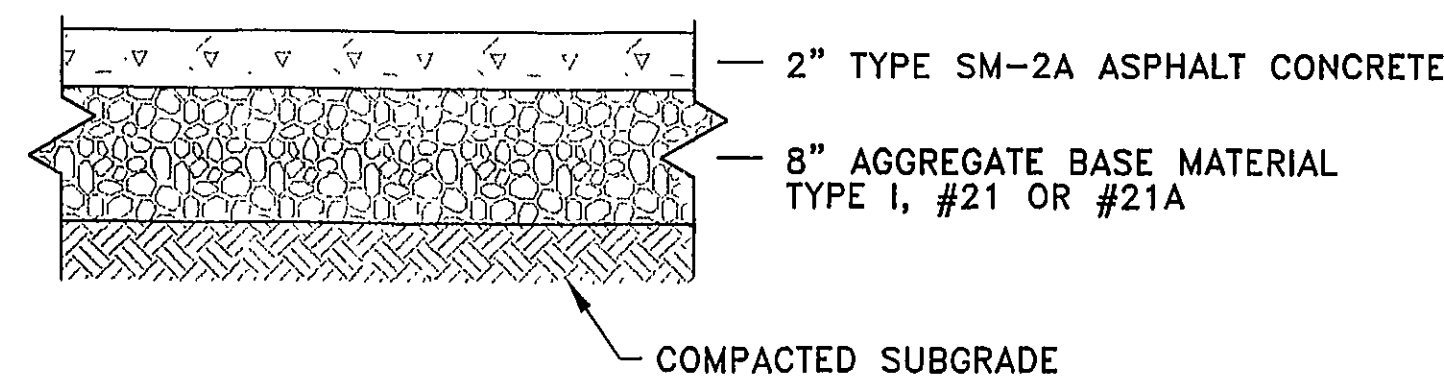


LANDING SECTION
NO SCALE

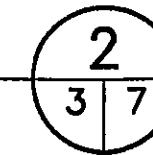

**TYPE A - REGULAR DUTY
PAVEMENT SECTION - TYPE A - REGULAR DUTY**
NO SCALE

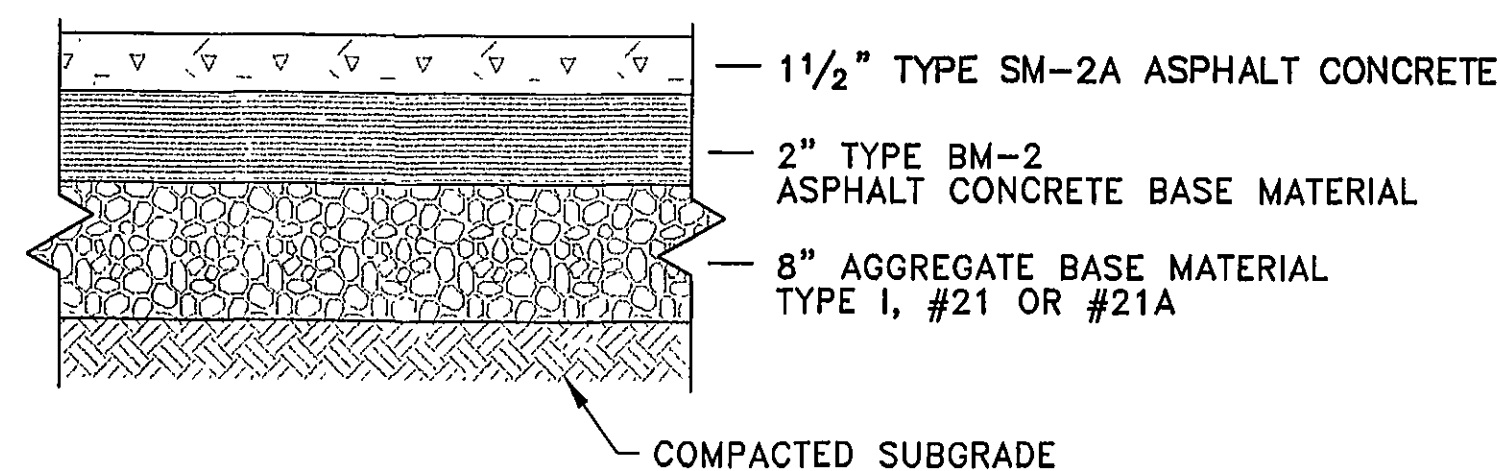


**TYPE B - HEAVY DUTY
PAVEMENT SECTION - TYPE B - HEAVY DUTY**
NO SCALE

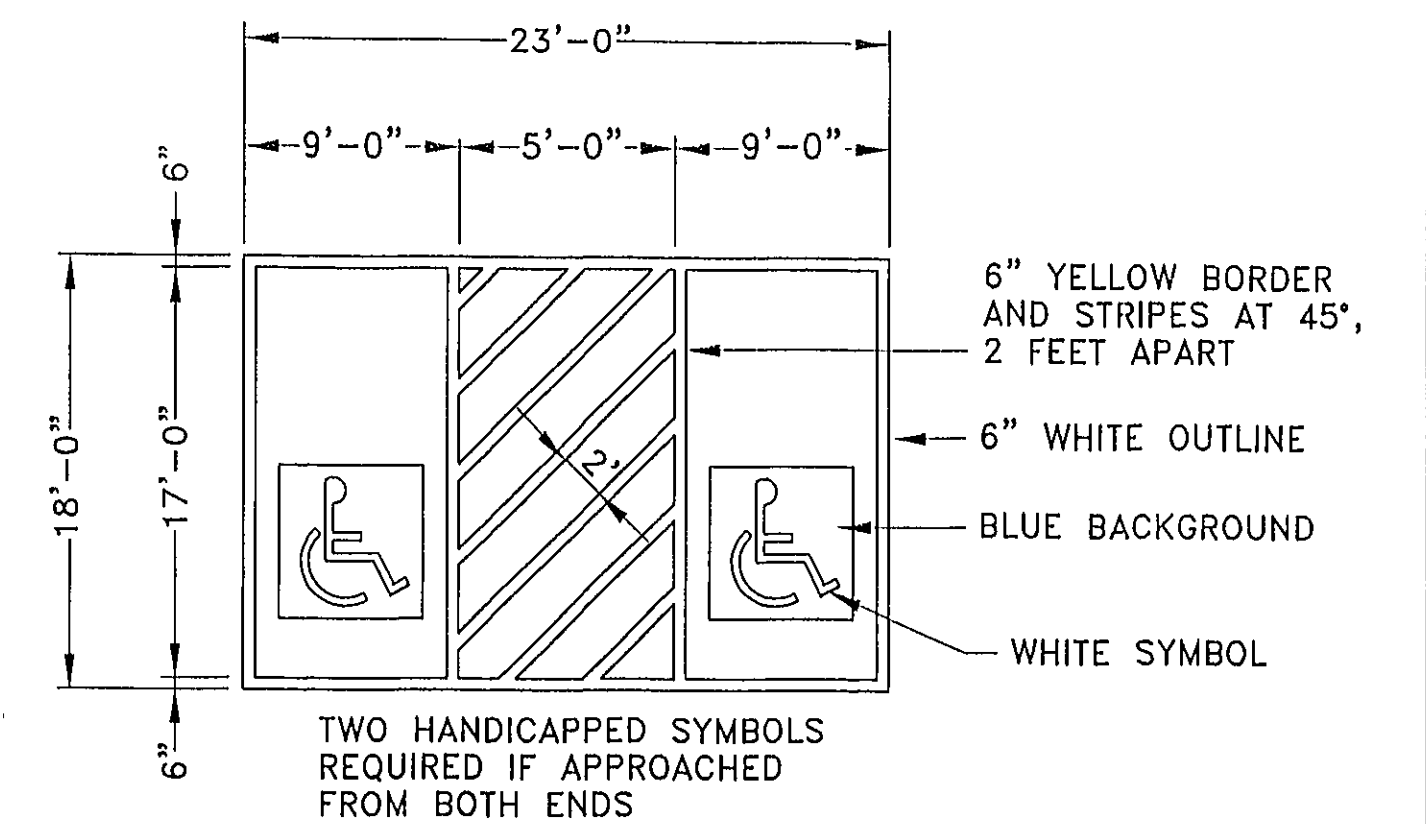

NOTE:
HANDICAP SIGNS SHALL BE LOCATED BEHIND WALK, CENTERED
IN FRONT OF EACH HANDICAPPED PARKING SPACES.

HANDICAPPED PARKING DETAILS
NO SCALE

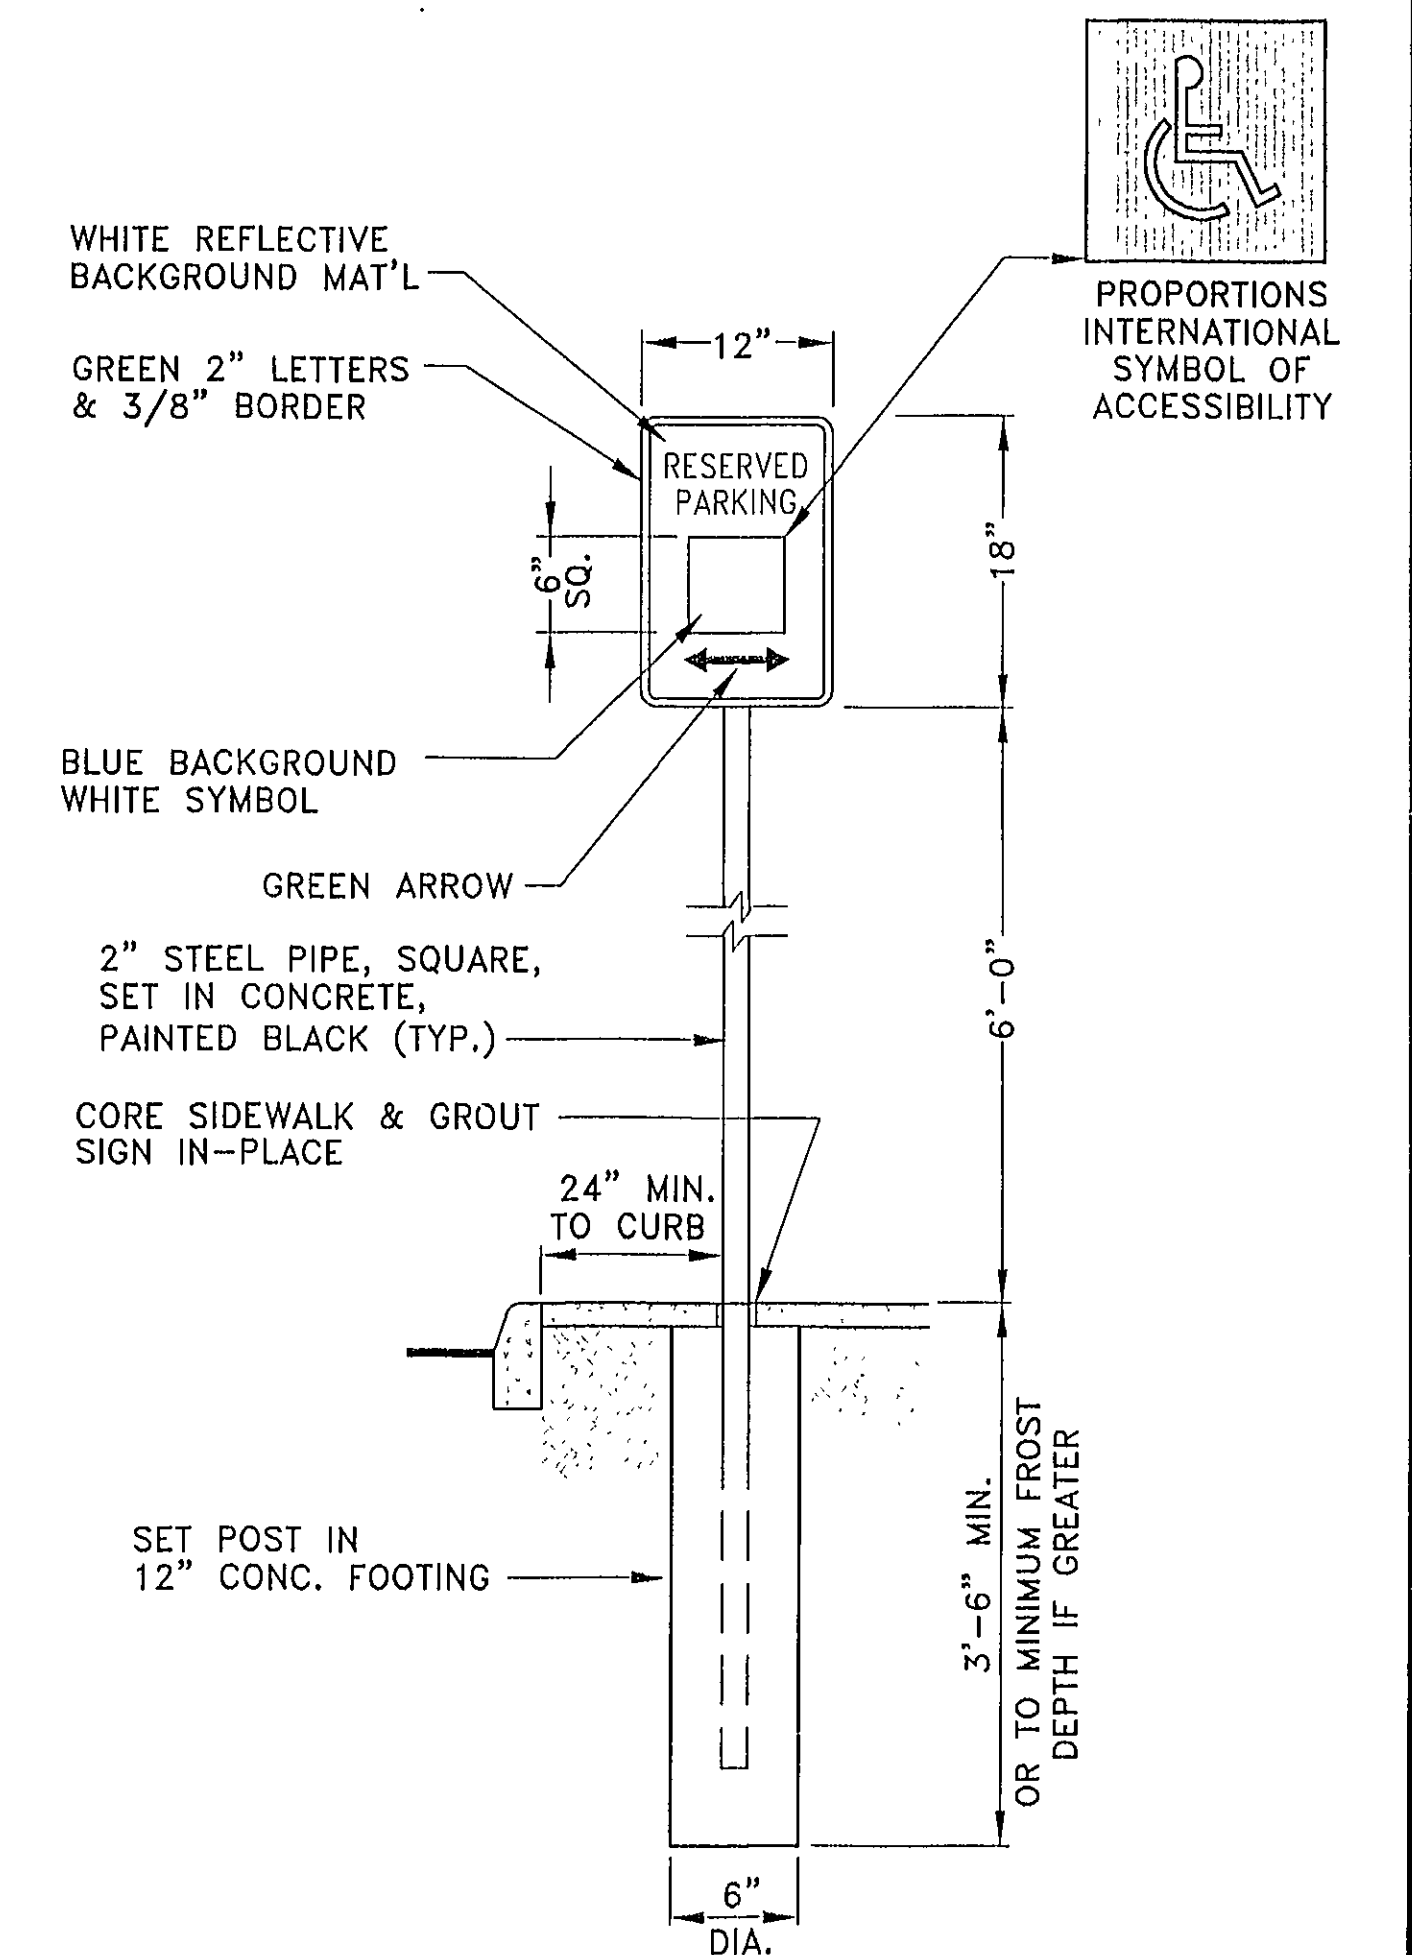

**SIGN IN SIDEWALK
SIGN DETAIL**
NO SCALE

DSGN	TAM	REV	DATE	DESCRIPTION	BY	APP
DRAWN	LDL					
CHKD	WTA					