




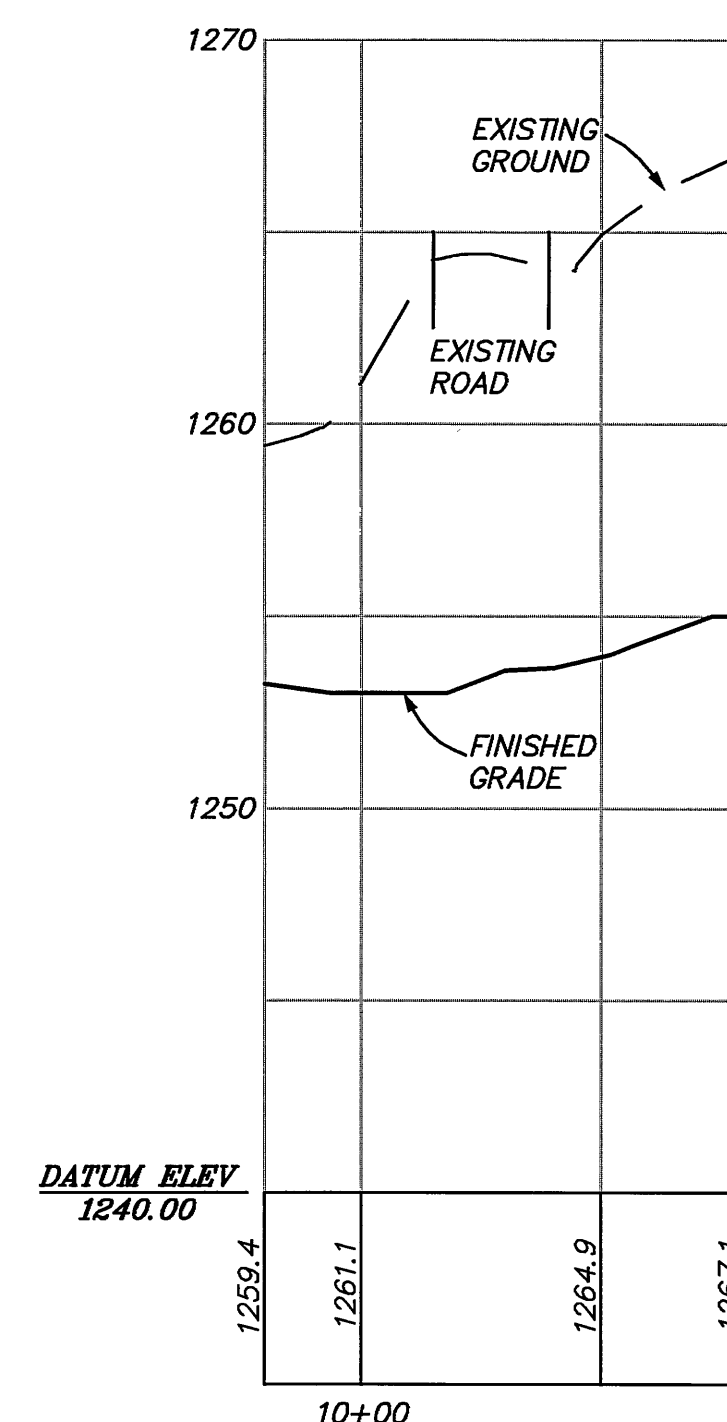


SECTION 2-2

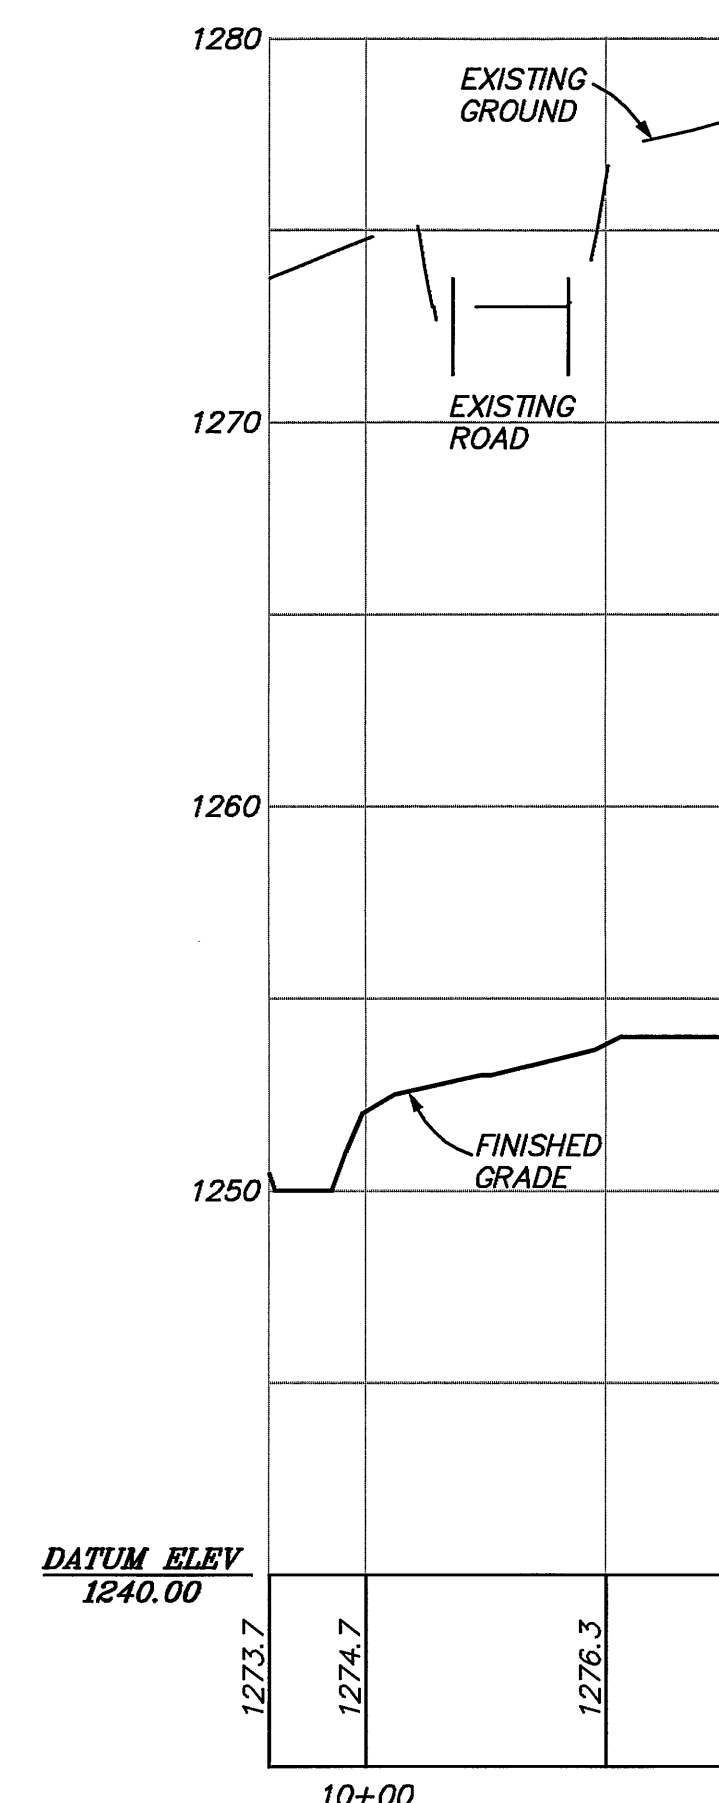

SECTION 3-3

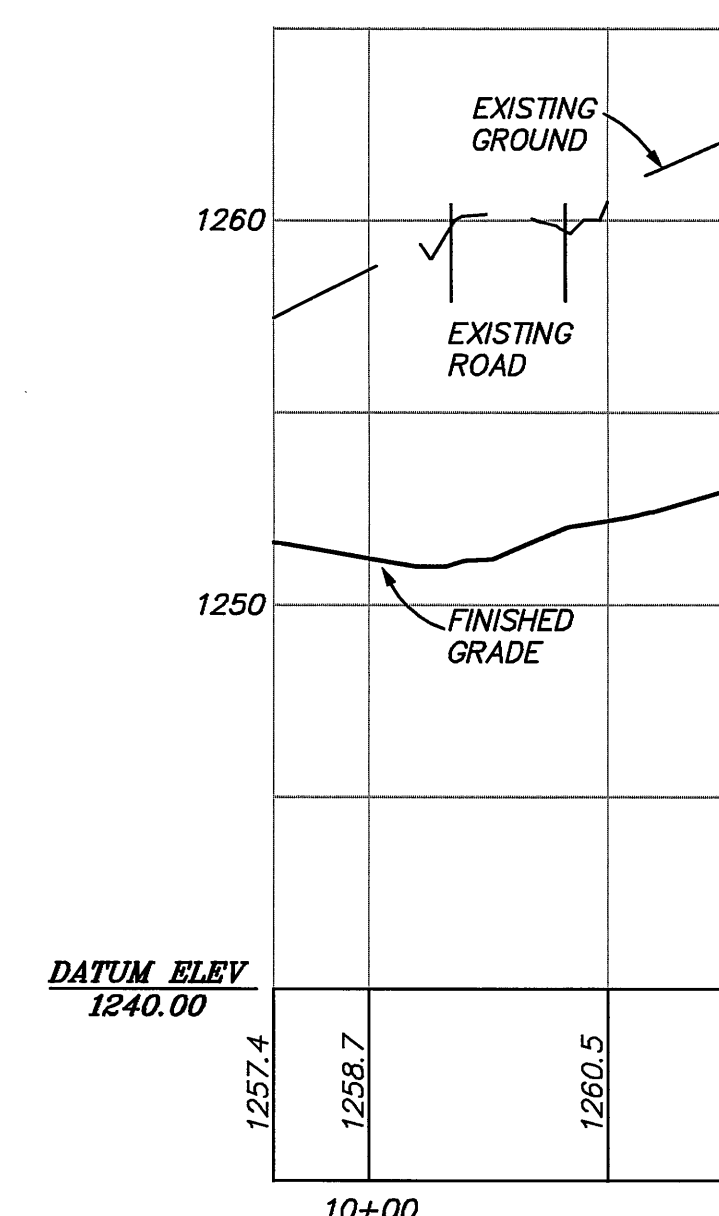

SECTION 4-4

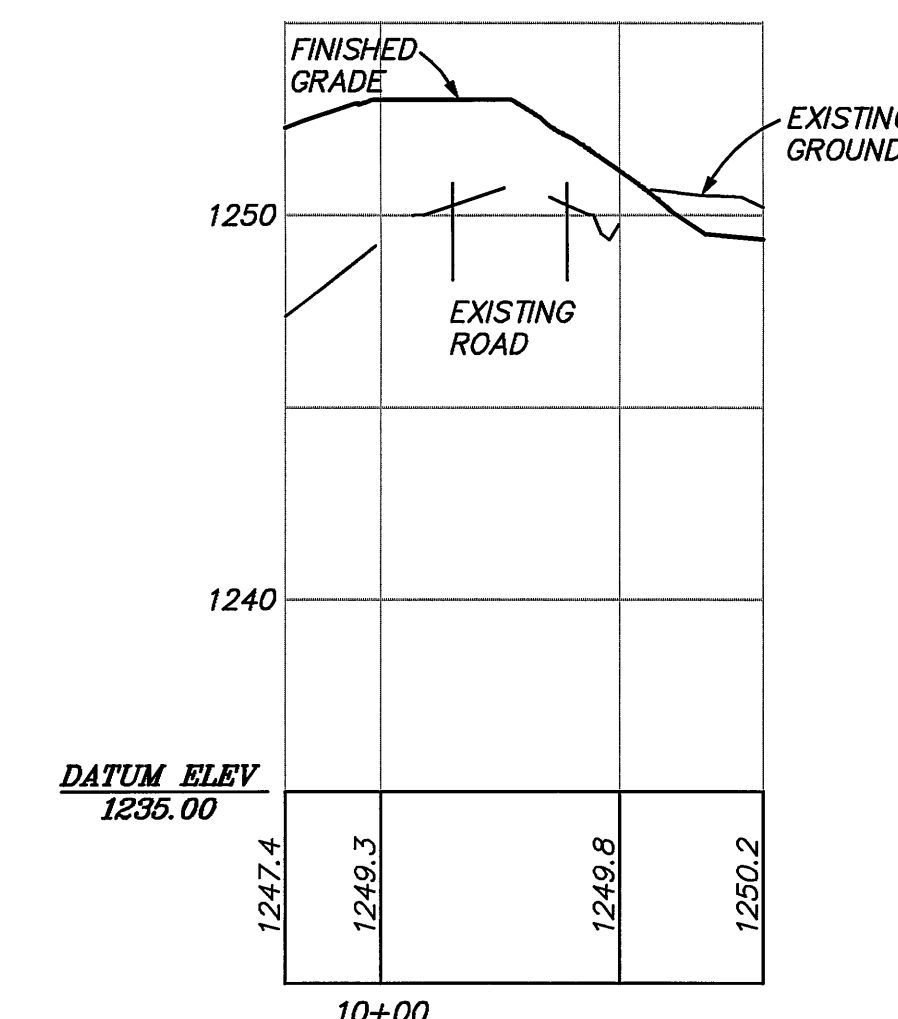

SECTION 5-5

HORZ. SCALE: 1"=40'
VERT. SCALE: 1"=5'

APPROVED

PROJECT NO:
461920

DATE
JUNE 3, 2008

REVISIONS
REVISION 1

REVISION 2
JUNE 3, 2008

REVISION 3
JUNE 3, 2008

EXISTING
ACCESS
CROSS SECTIONS

C2.5

NEW MULTIGENERATIONAL
RECREATION CENTER
HOLLINS MAGISTERIAL DISTRICT
ROANOKE COUNTY, VIRGINIA

TIMMONS GROUP
TIMMONS GROUP, INC.
10000 BROADWAY, SUITE 100
ROANOKE, VA 24012
TEL: 540-343-0000
FAX: 540-343-0000
WWW.TIMMONSGROUP.COM

COMMONWEALTH OF VIRGINIA
STEPHEN D. HOSTETLER
144 24882
PROFESSIONAL ENGINEER

MOSELEYARCHITECTS
A PROFESSIONAL CORPORATION
FIRSTCHOICE
Public-PrivatePartners
601 SOUTH LAKE BOULEVARD, RICHMOND, VIRGINIA, 23266
PHONE (804) 794-7855 FAX (804) 374-8860
MOSELEYARCHITECTS.COM