


REVISED	FHWA REGION	STATE	FEDERAL AID		STATE		SEET NO.
			PROJECT	ROUTE	PROJECT		
	3	VA.					1A

<p>OCTOBER, 1988 PLANS WERE REVISED AS THE FOLLOWING : VALLEYPOLICE DRIVE WAS ELIMINATED IN ITS ENTIRETY AS A LOOP ROAD, CONCOURSE DRIVE WAS ADDED FROM KENWORTH ROAD AS SHOWN ON SHEETS 5 AND 7, VALLEYPARK DRIVE WAS ADDED AS A CONNECTION BETWEEN VALLEYPOLICE PARKWAY AND CONCOURSE DRIVE AS SHOWN ON SHEETS 4 AND 7, RESEARCH ROAD WAS ADDED AS A CONNECTION BETWEEN VALLEYPOLICE PARKWAY AND CONCOURSE DRIVE AS SHOWN ON SHEETS 5 & 6</p>	<p>NOVEMBER, 1988 PLAN SHEETS 3, 4, 5, 6 AND 7 REVISED TO SHOW SLEEVES FOR UTILITIES.</p>
<p>OCTOBER, 1988 TITLE SHEET WAS REVISED TO SHOW VALLEYPOLICE DRIVE WAS ELIMINATED AS A LOOP ROAD AND REPLACED WITH CONCOURSE DRIVE, VALLEYPARK DRIVE AND RESEARCH ROAD. INDEX OF SHEETS ALSO REVISED TO SHOW ROAD CHANGES.</p>	<p>NOVEMBER, 1988 PLAN SHEET 6 REVISED TO SHOW REMOVAL OF GR-7 LEFT OF STA 35+50 AND RIGHT OF STA. 40+75.</p>
<p>OCTOBER, 1988 TYPICAL SECTION SHEET WAS REVISED TO SHOW THE ELIMINATION OF VALLEYPOLICE DRIVE AND TO SHOW THE ADDITION OF CONCOURSE DRIVE, VALLEYPARK DRIVE AND RESEARCH ROAD.</p>	<p>MARCH, 1989 SHEET 28 - ROADSIDE DEVELOPMENT AND EROSION AND SILTATION CONTROL SUMMARY TOTALS CHANGED.</p>
<p>NOVEMBER, 1988 TYPICAL SECTION SHEET WAS REVISED TO SHOW TYPICAL SLEEVE LAYOUT FOR UTILITIES.</p>	<p>MARCH, 1989 PLAN SHEET 4 - DELETED TEMPORARY CUL-DE-SAC.</p>
<p>NOVEMBER, 1988 ESTIMATED QUANTITIES ON SHEET 2A REVISED.</p>	<p>MARCH, 1989 PROFILE SHEET 48 - VALLEYPARK COURT ADDED.</p>
<p>NOVEMBER, 1988 PLAN SHEET 5 WAS REVISED TO SHOW STD M3-2 RAISED MEDIAN VARIABLE WIDTH WAS ADDED TO THIRPLANE ROAD AT STA. 10+24 TO 11+15 AND TO VALLEYPOLICE PARKWAY, 16' WIDTH, AT STA 10+24 TO 12+70 AND VARIABLE WIDTH AT STA 13+60 TO 14+43.</p>	<p>MARCH, 1989 PLAN SHEET 5 - ADDED 42" PIPE AND RIP-RAP INLET CHANNEL.</p>
<p>NOVEMBER, 1988 PLAN SHEET 3 REVISED ON VALLEYPOLICE PARKWAY LEFT AND RIGHT OF STA 10+50 TO 20+00 TO SHOW FLATTENED SLOPES.</p>	<p>MARCH, 1989 PLAN SHEET 7 - VALLEYPARK COURT ADDED.</p>
<p>NOVEMBER, 1988 PLAN SHEET 3 REVISED TO SHOW DISTANCES CHANGED ON RIGHT-OF-WAY MONUMENT FROM 35' TO 34.52' THIRPLANE ROAD. 13+20 15+20</p>	<p>MARCH, 1989 PROFILE SHEET 7A - VALLEYPARK COURT ADDED.</p>
<p>NOVEMBER, 1988 PLANS WERE REVISED TO SHOW TEMPORARY CUL-DE-SAC ON VALLEYPARK DRIVE AT STA. 13+30, PLAN SHEET 4.</p>	<p>MARCH, 1989 TYPICAL SECTIONS SHEET 2 - ADDED VALLEYPOLICE COURT.</p>
<p>NOVEMBER, 1988 PLANS WERE REVISED TO SHOW TEMPORARY CUL-DE-SAC ON RESEARCH ROAD AT STA. 14+50, PLAN SHEET 6</p>	<p>MAY, 1989 TYPICAL SECTIONS SHEET 2 - ADDED UTILITY ESTIMATED QUANTITIES</p>

VALLEYPOLICE - PHASE I

A	PLAN NO.	PROJECT	FILE NO.	SHEET NO. 1A
---	----------	---------	----------	-----------------

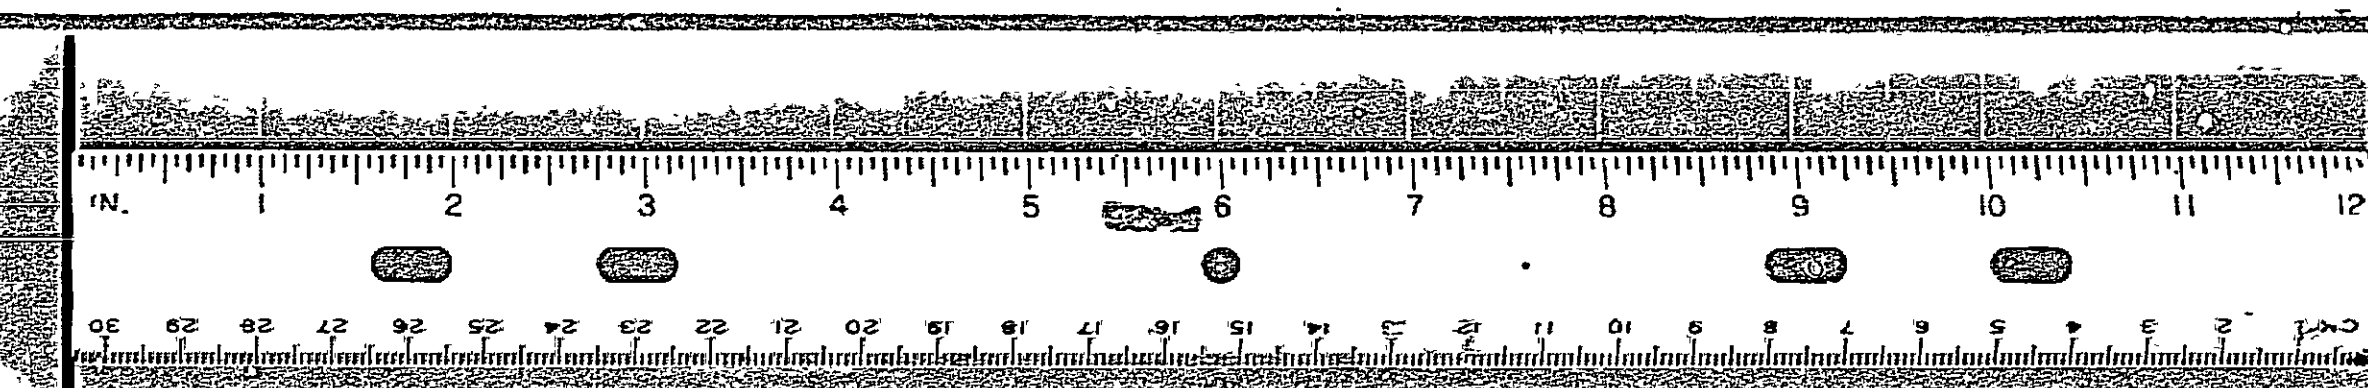

RC-2982