

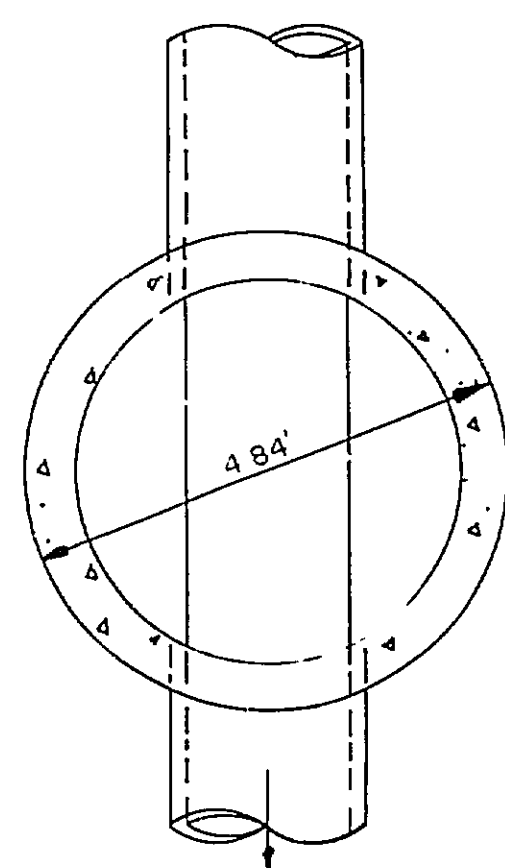
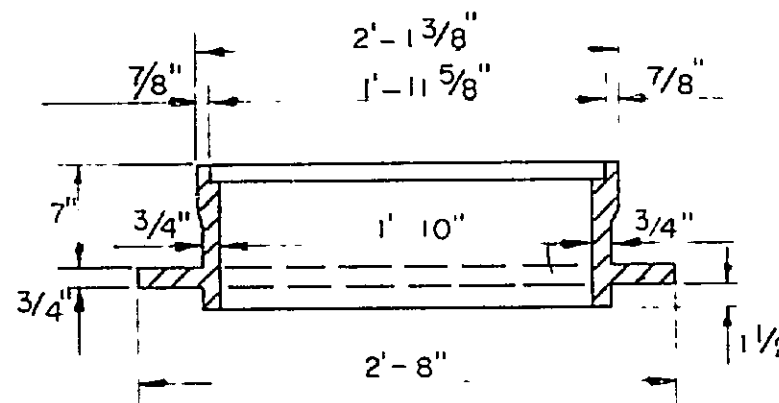


MANHOLE FRAME AND COVER


RICHARD FOUNDRY CO. DESIGN NO. B-1444,
DEWEY BROS., INC. MH-RCR-56, OR EQUIVALENT

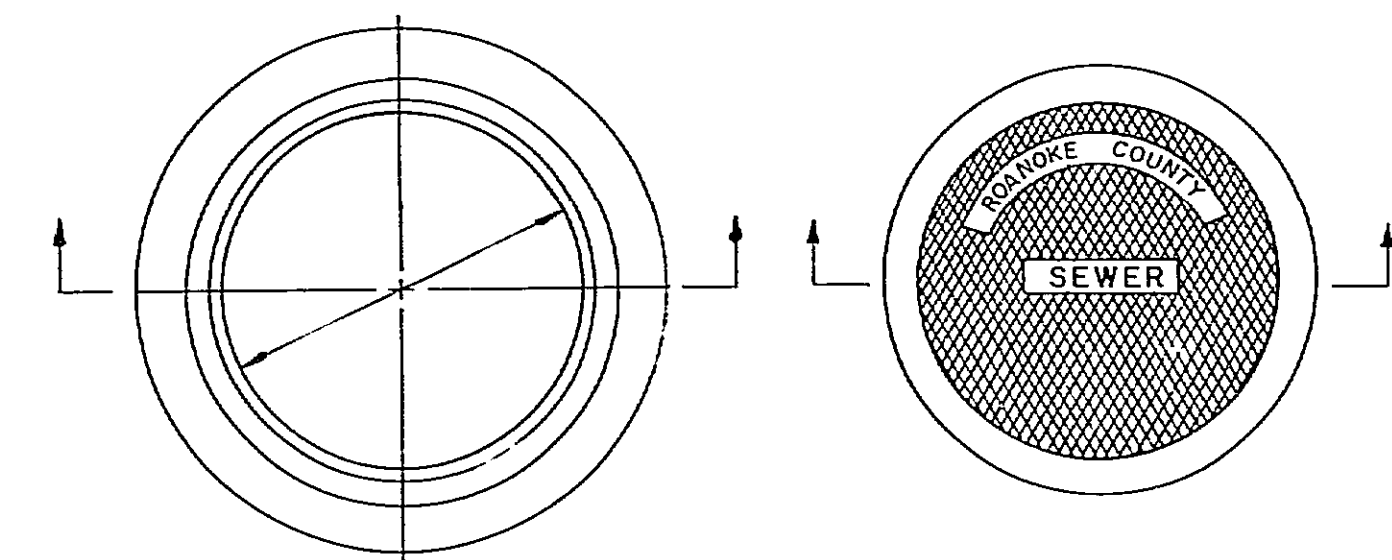


SECTION A-A
STANDARD MANHOLE

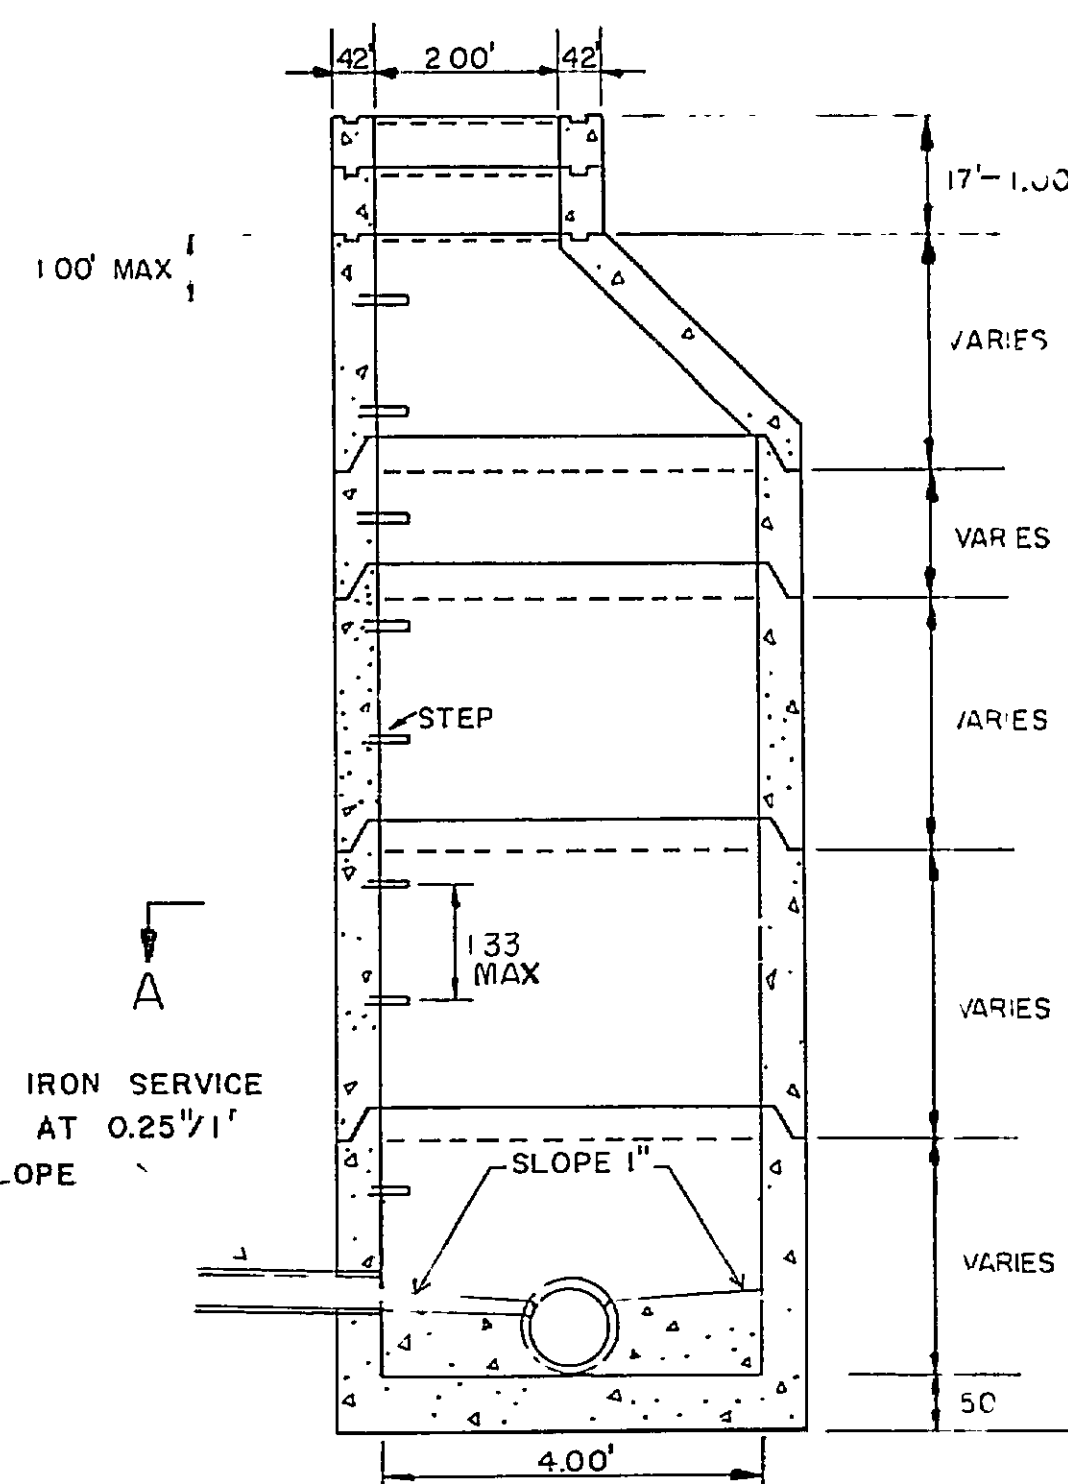


STANDARD MANHOLE

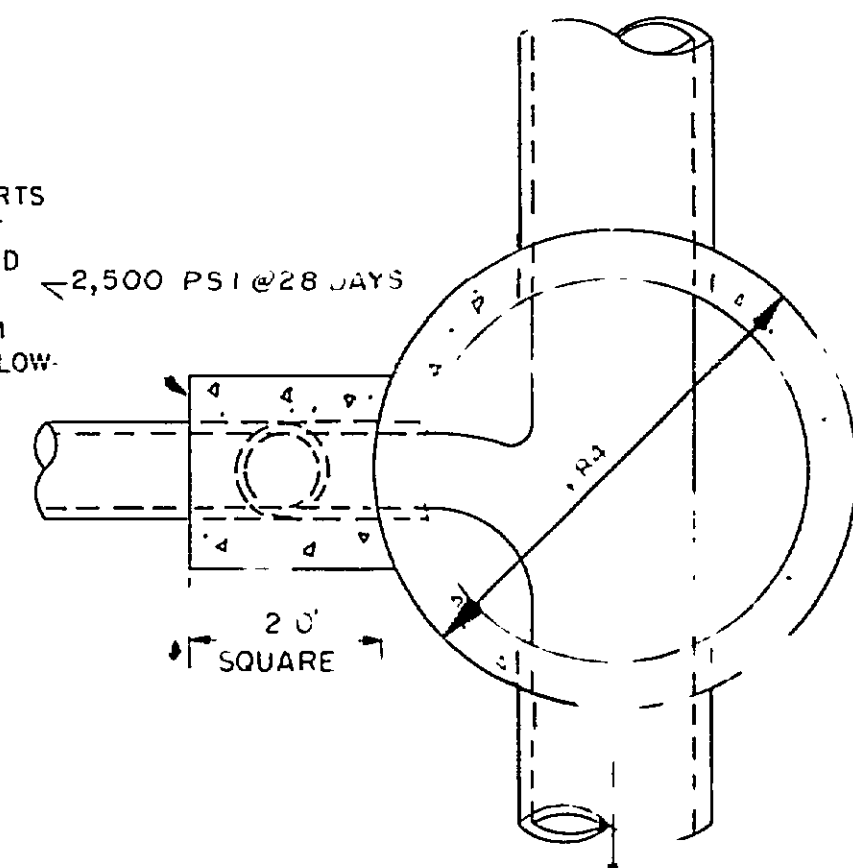


SECTION B-B
DROP MANHOLE

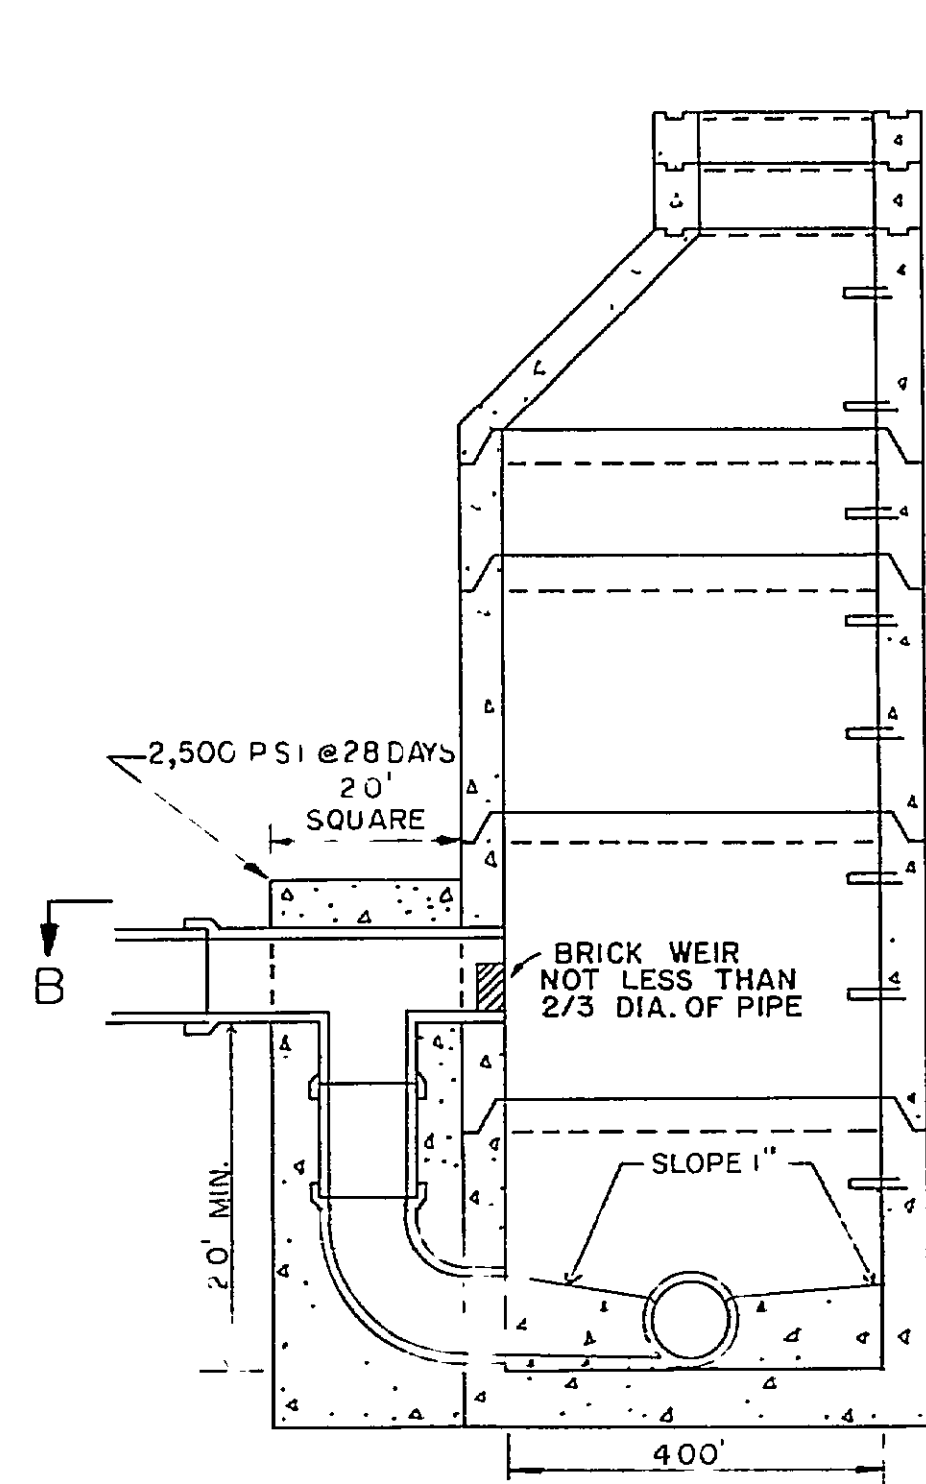


DROP MANHOLE

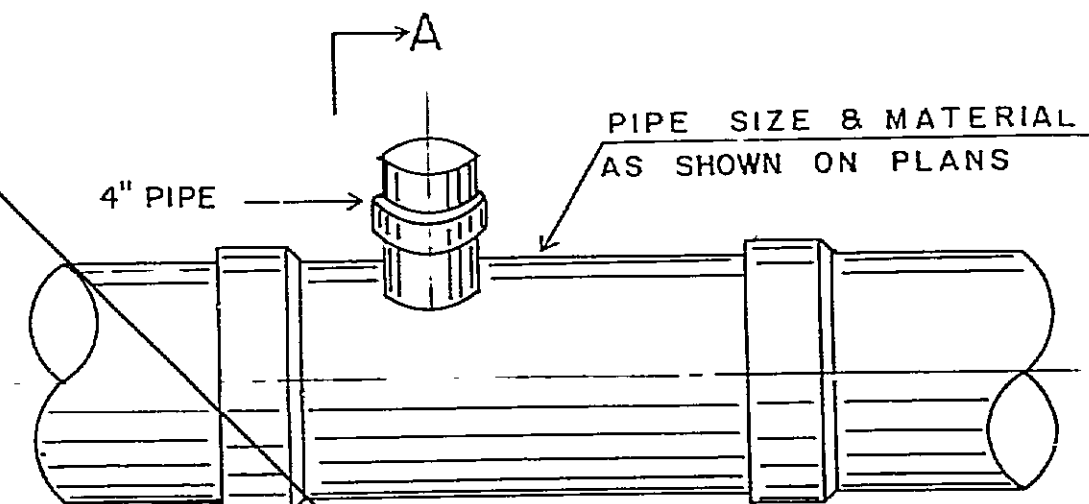


SECTION A-A
SERVICE CONNECTION "T"

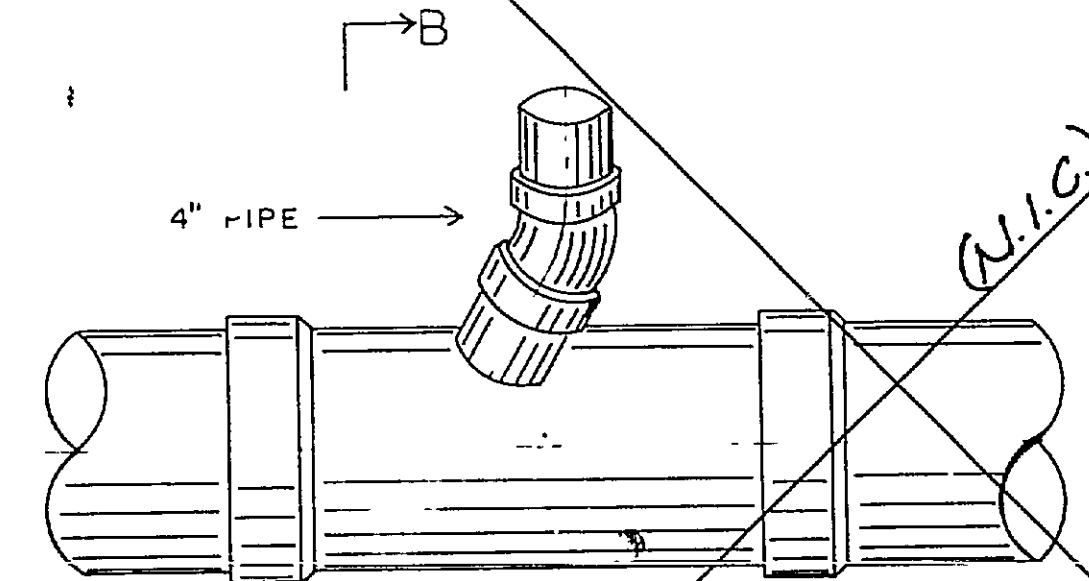

SECTION B-B
SERVICE CONNECTION "WYE"

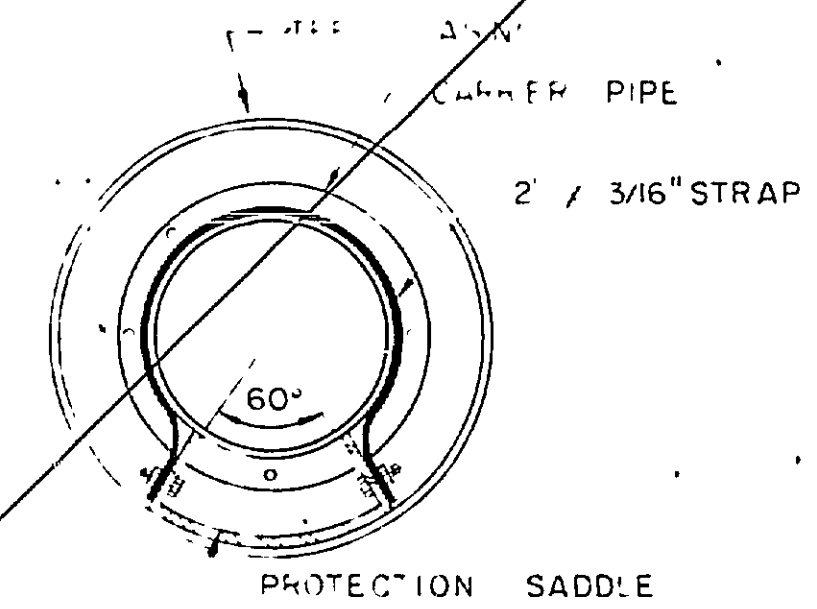


BORING AND CASING

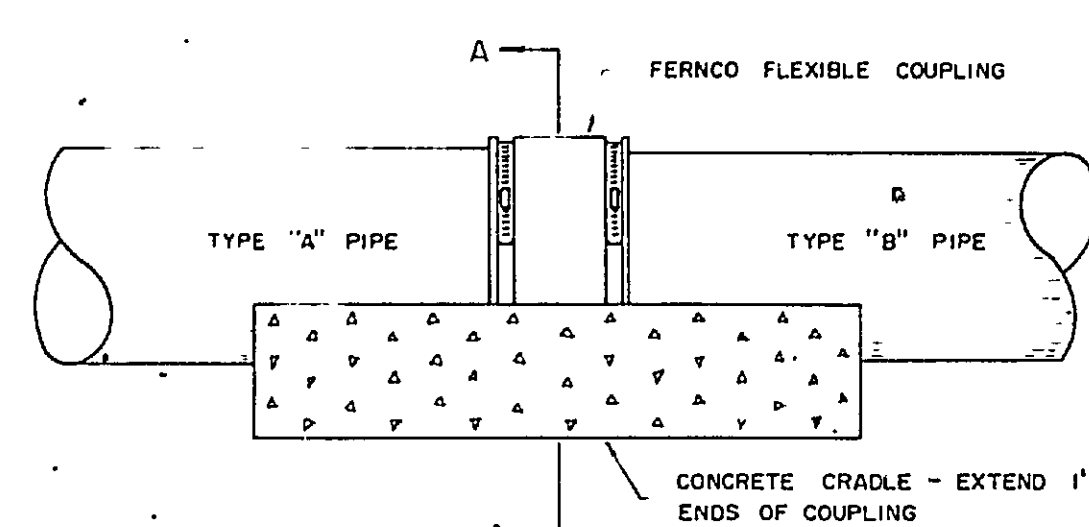


SIDE VIEW


JOINING DISSIMILAR PIPE

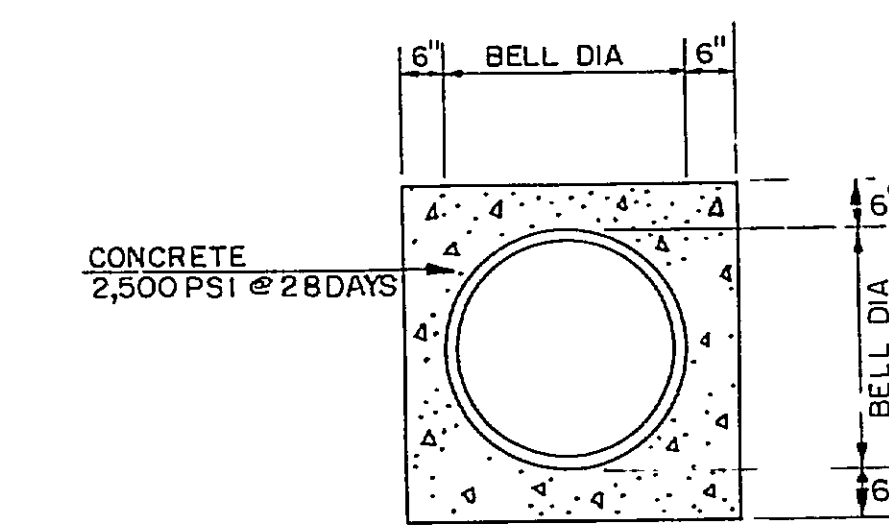


CONCRETE ENCASED PIPE

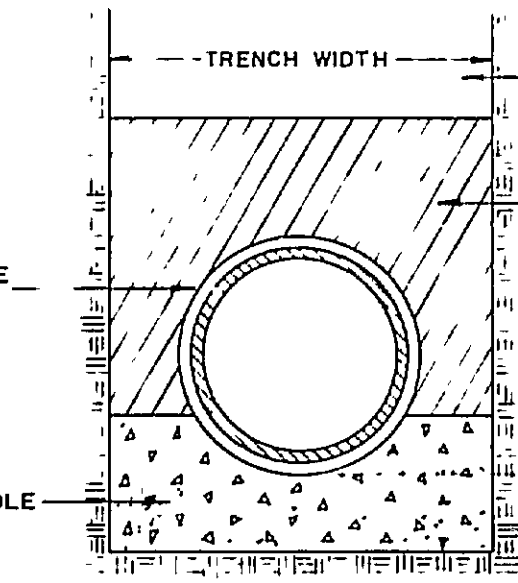

SECTION A-A

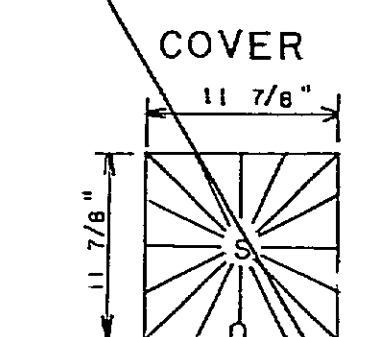

SECTION

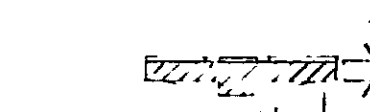

PLAN




SECTION




CLEAN OUT FRAME AND COVER

SCALE: 1" = 1'-0" (TO BE USED IN TRAFFIC BEARING AREAS ONLY)

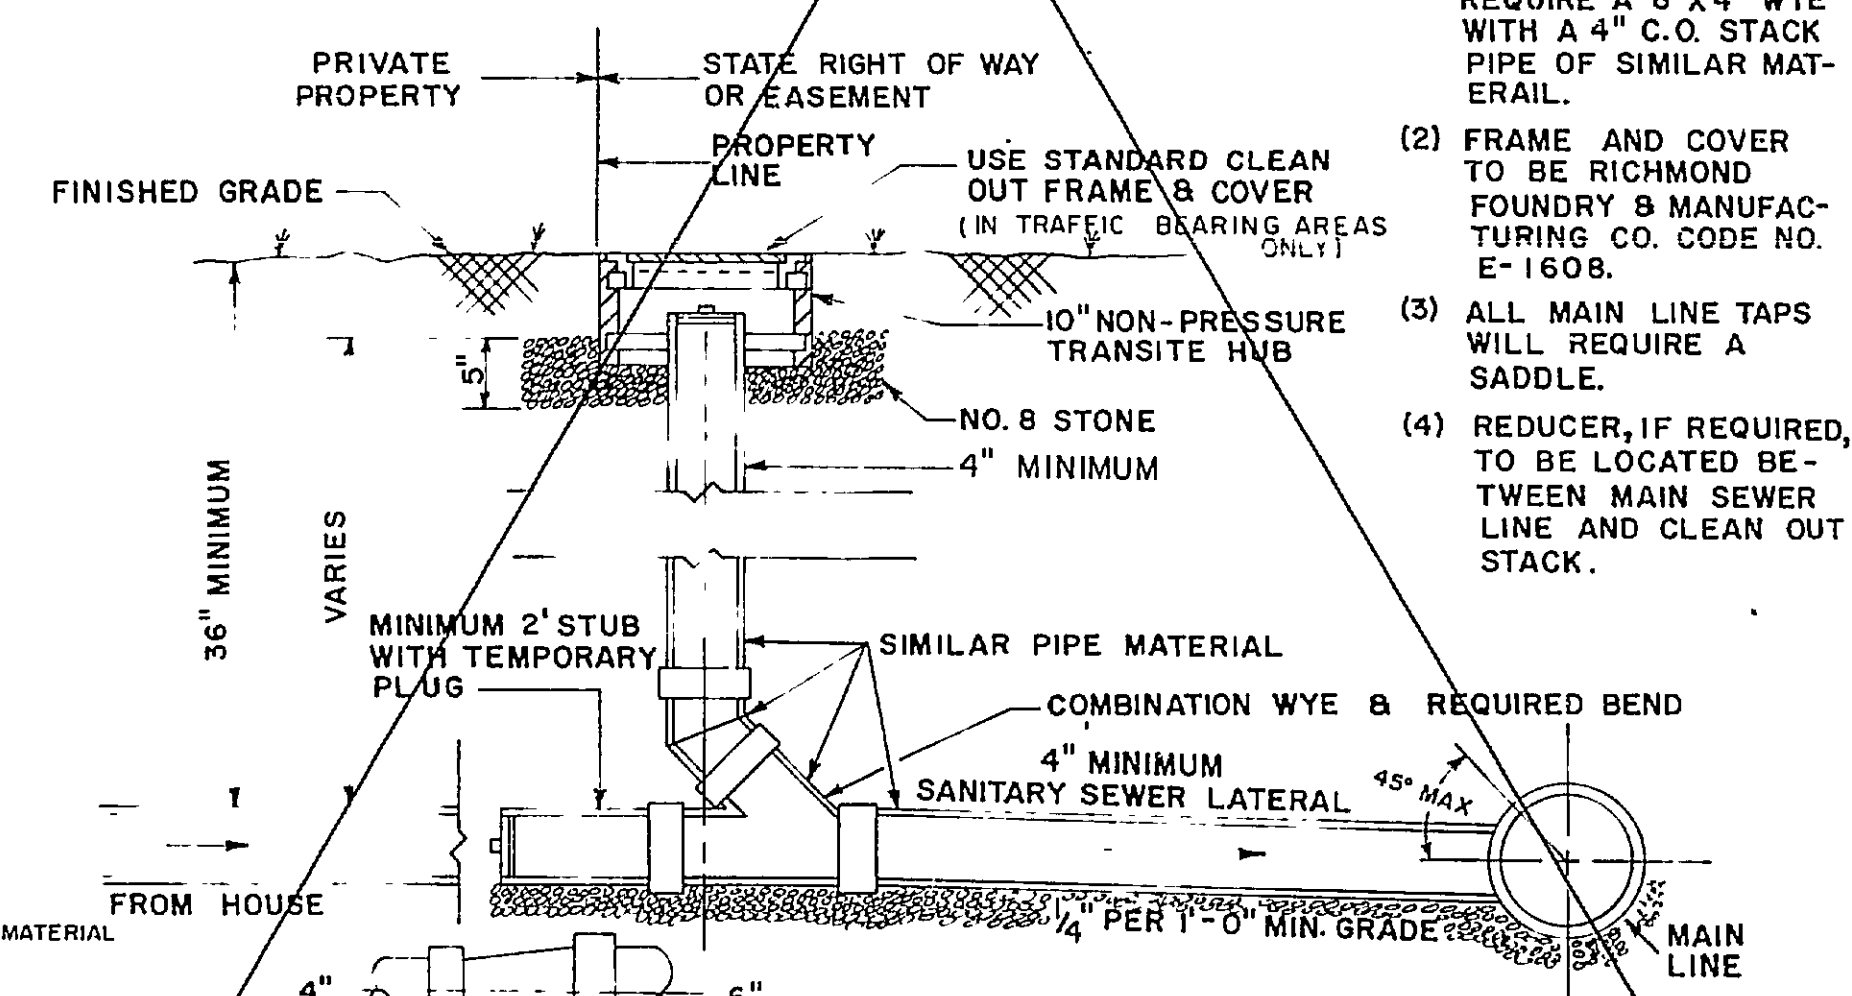


SANITARY SEWER LATERAL

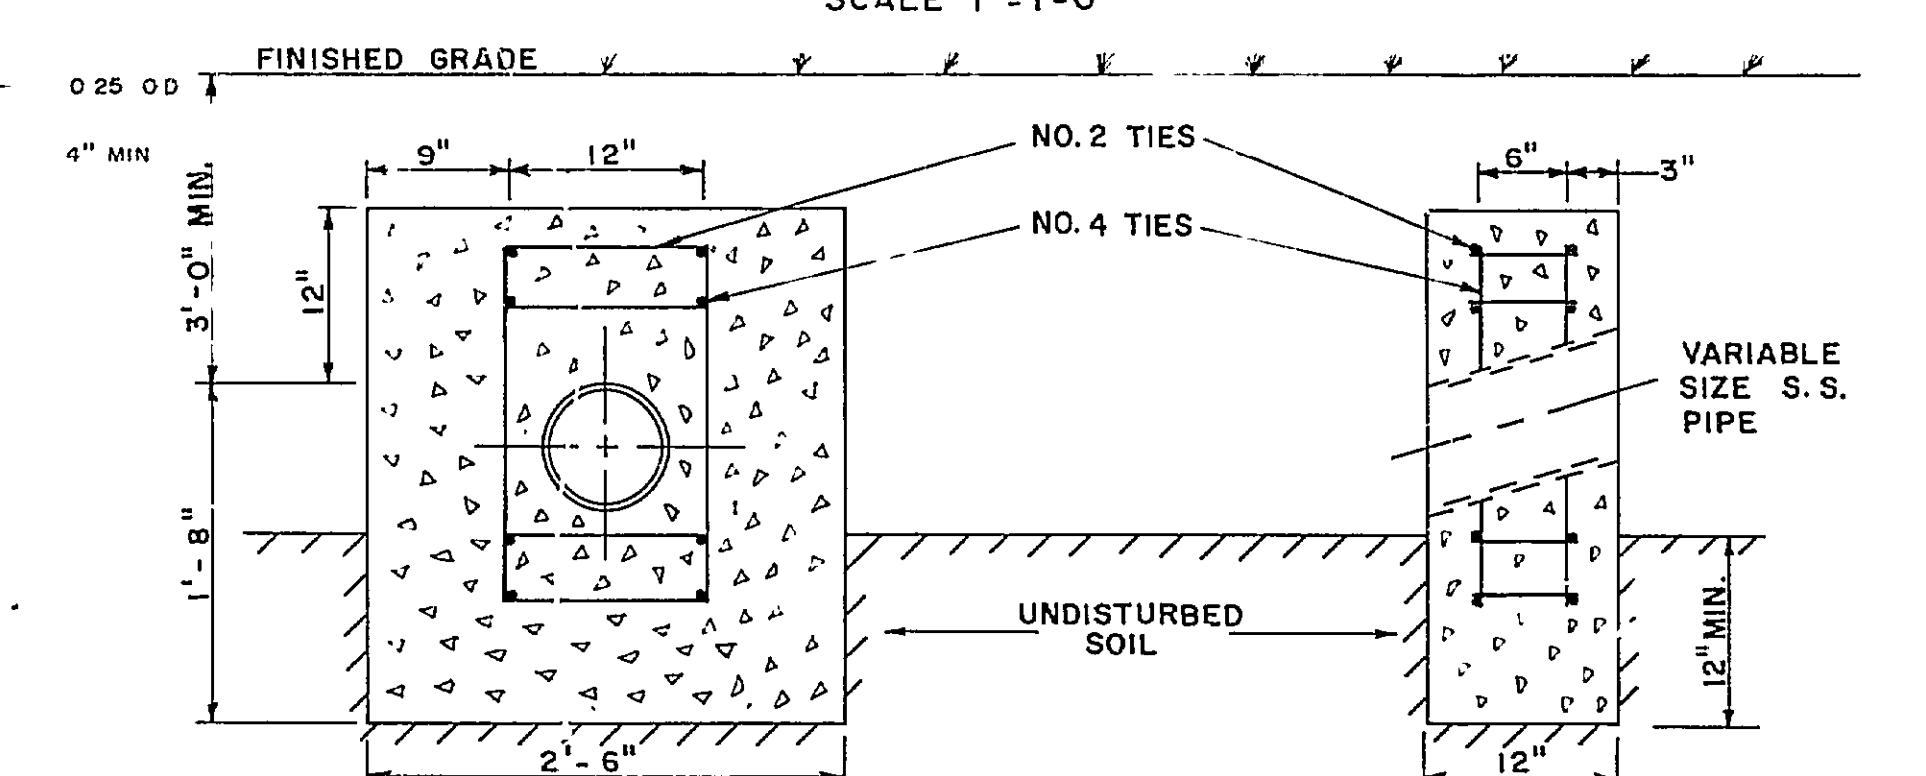


ANCHOR BLOCK

SCALE: 1" = 1'-0"

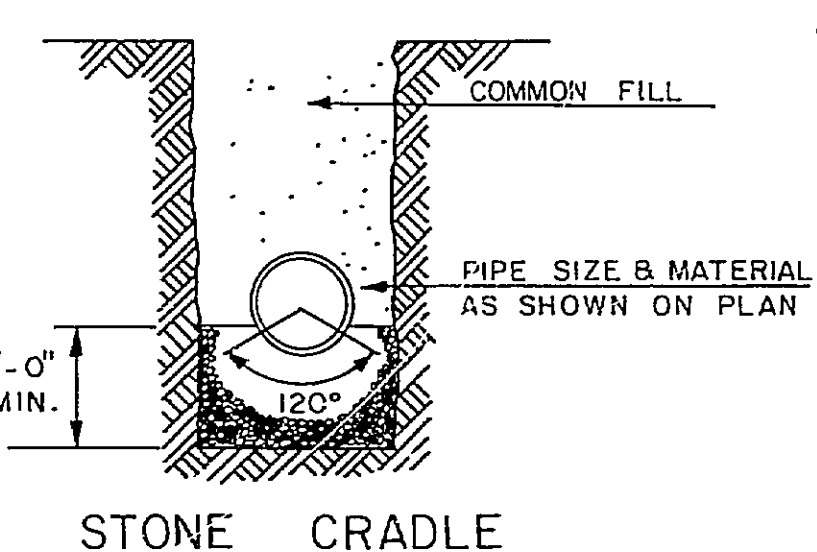

STONE CRADLE

ROANOKE COUNTY
DEPARTMENT OF
PUBLIC FACILITIES
ENGINEERING DIVISION
SANITARY SEWER DETAILS
VALLEYPOINTE - PHASE I
SCALE: AS SHOWN
REVISED: SEPT. 1985
SHEET 2D(1)

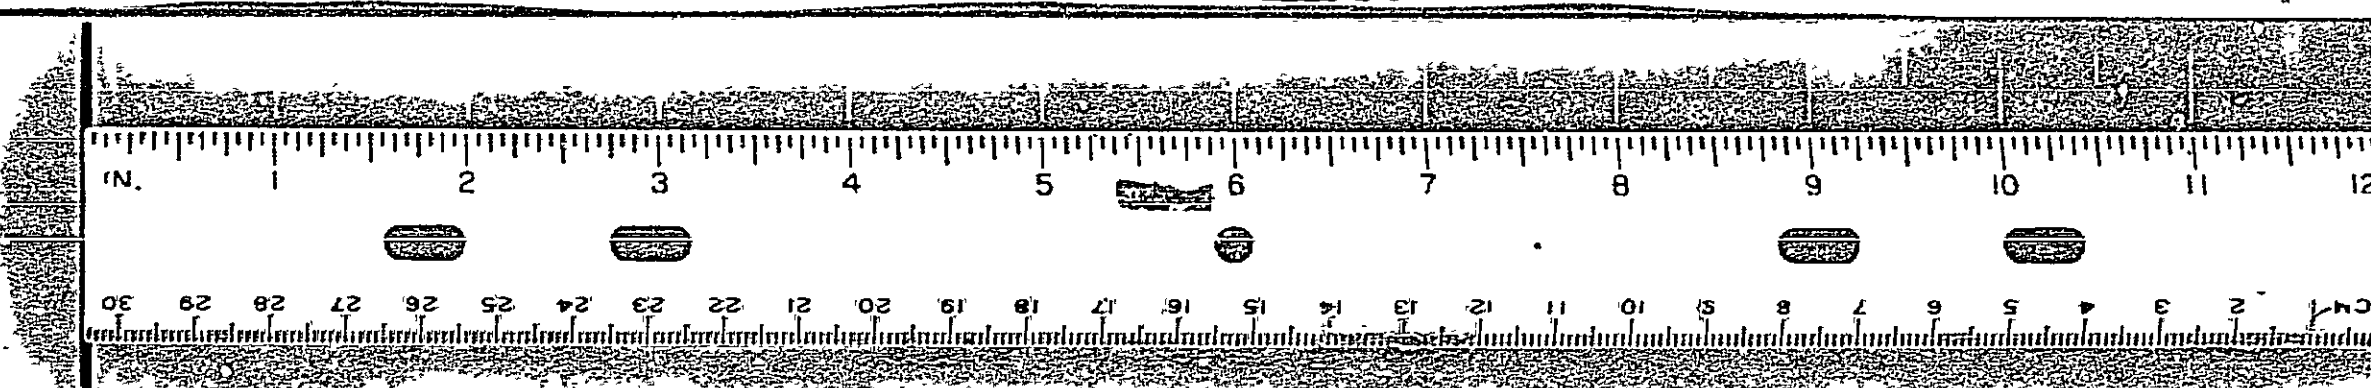

RC-2988