




KENWORTH ROAD

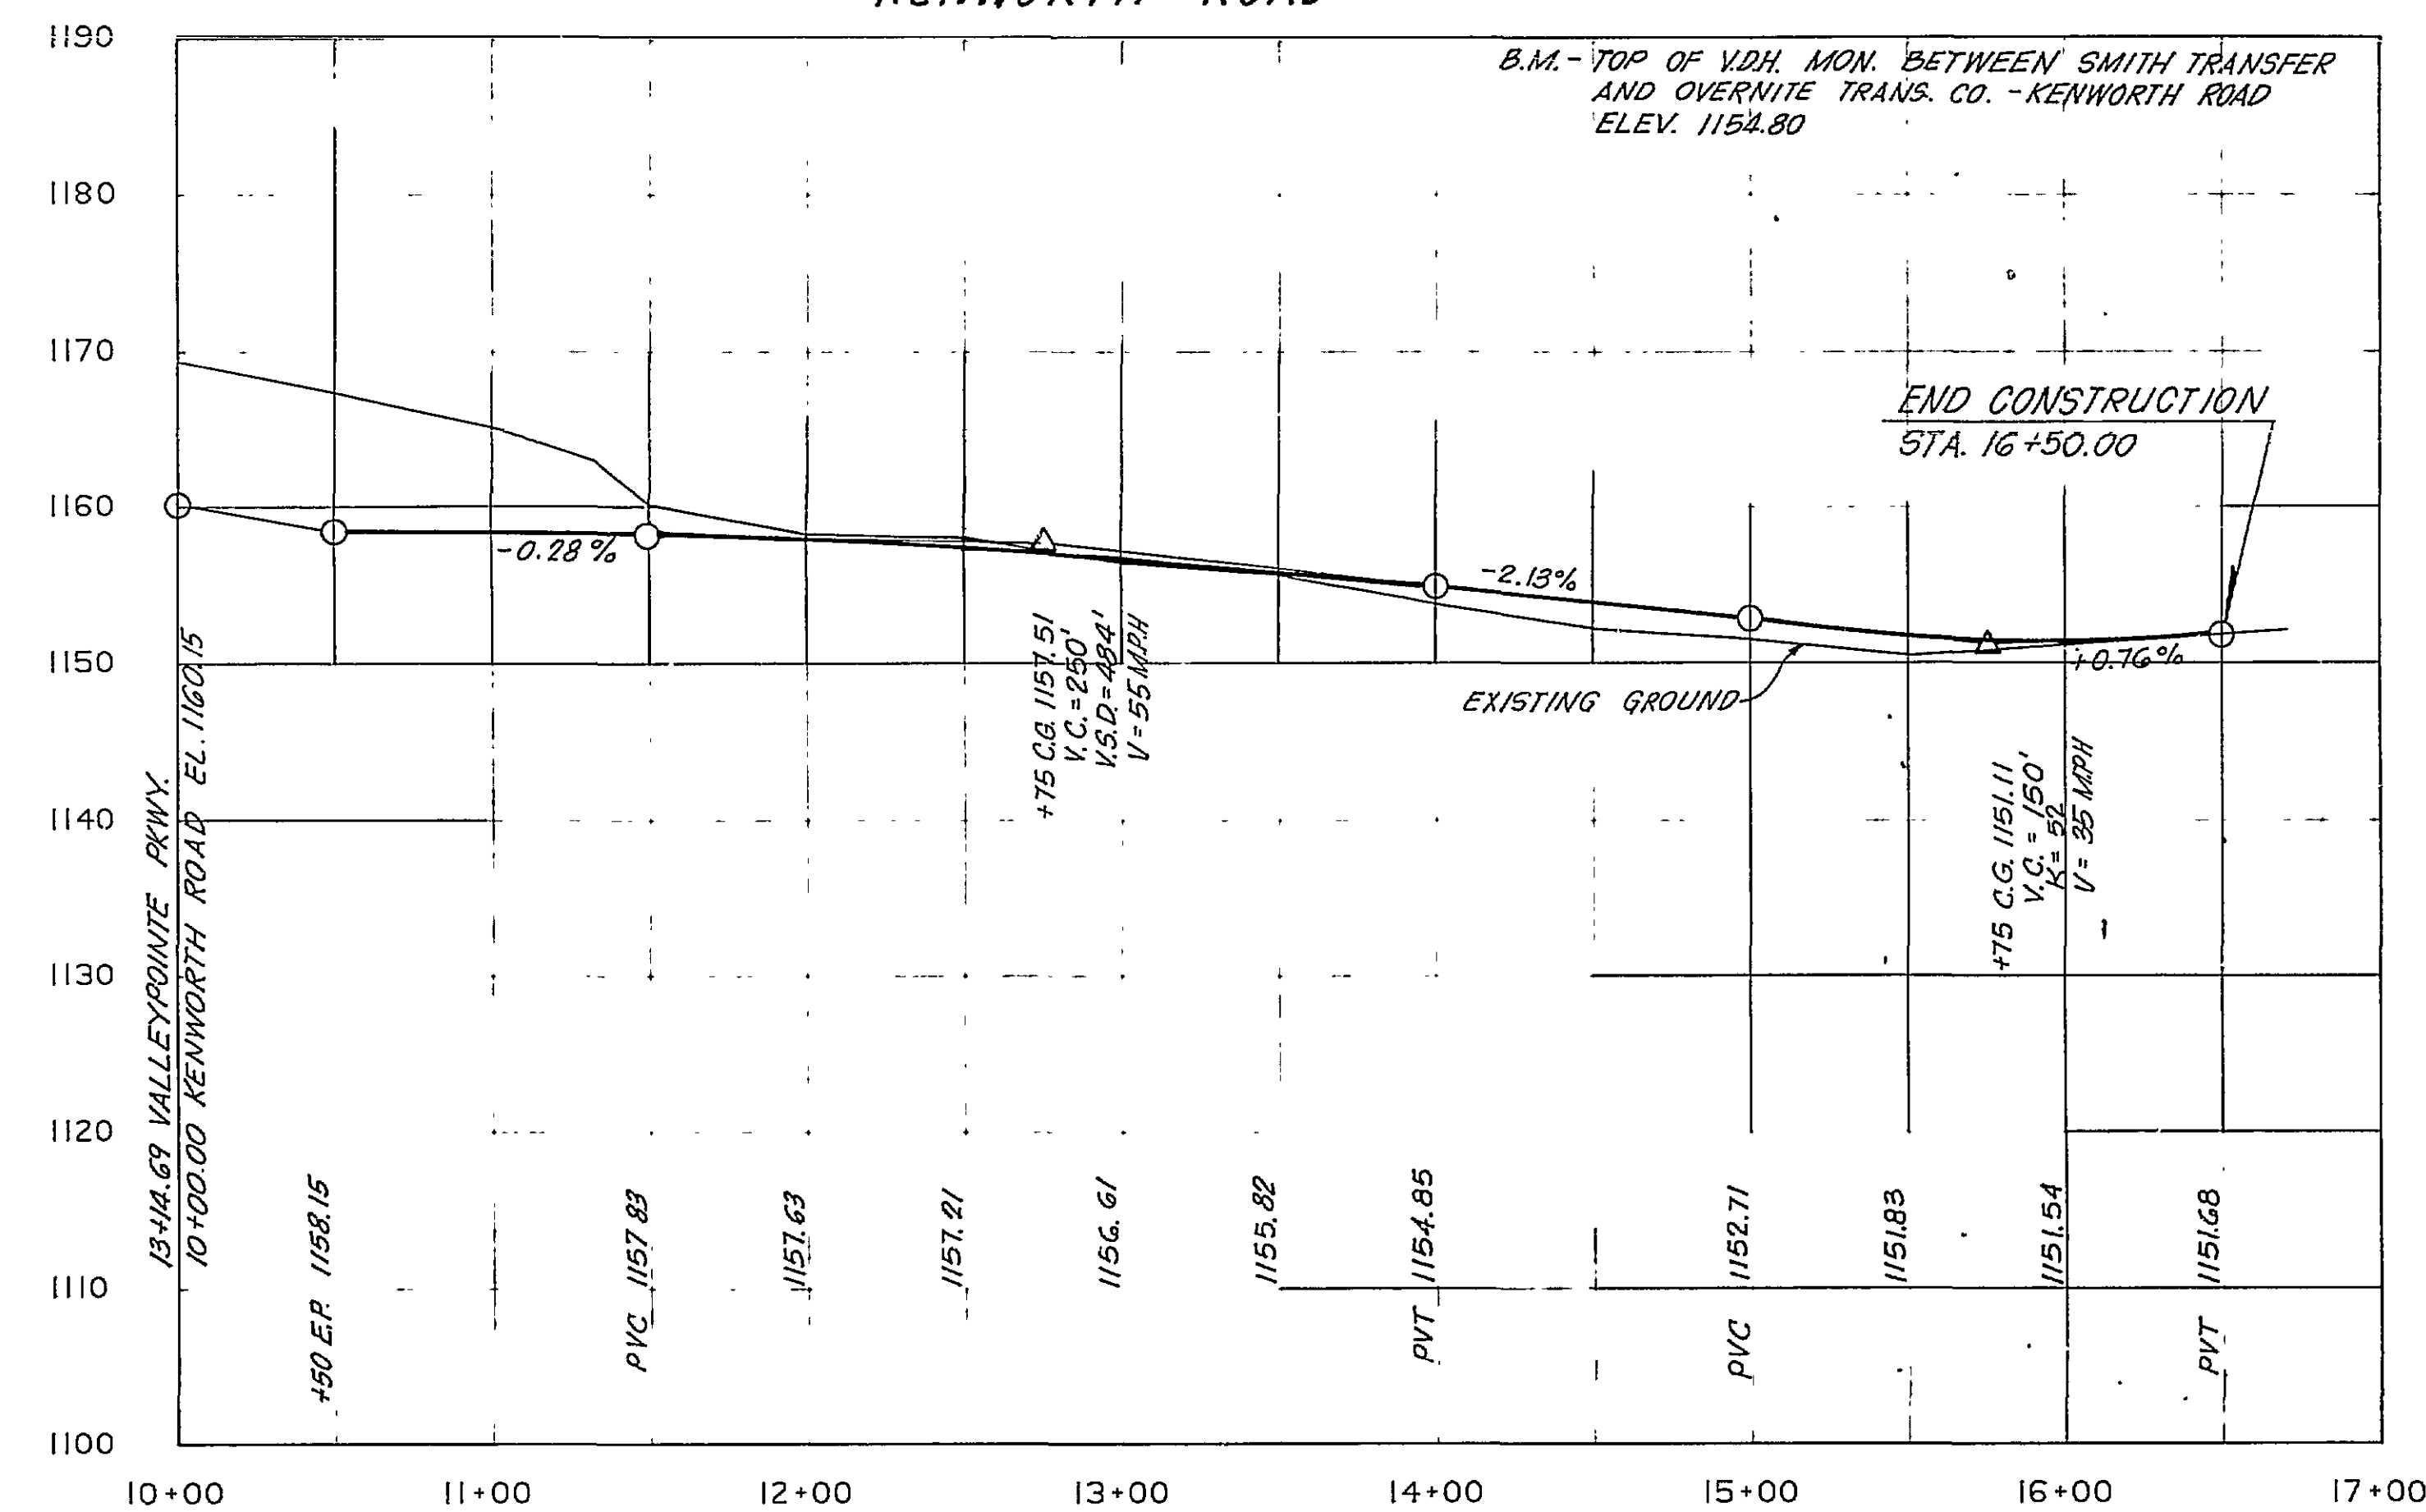

ENTR. LT. STA. 11+50 THIRLANE RD.
(AIRPORT ACCESS)

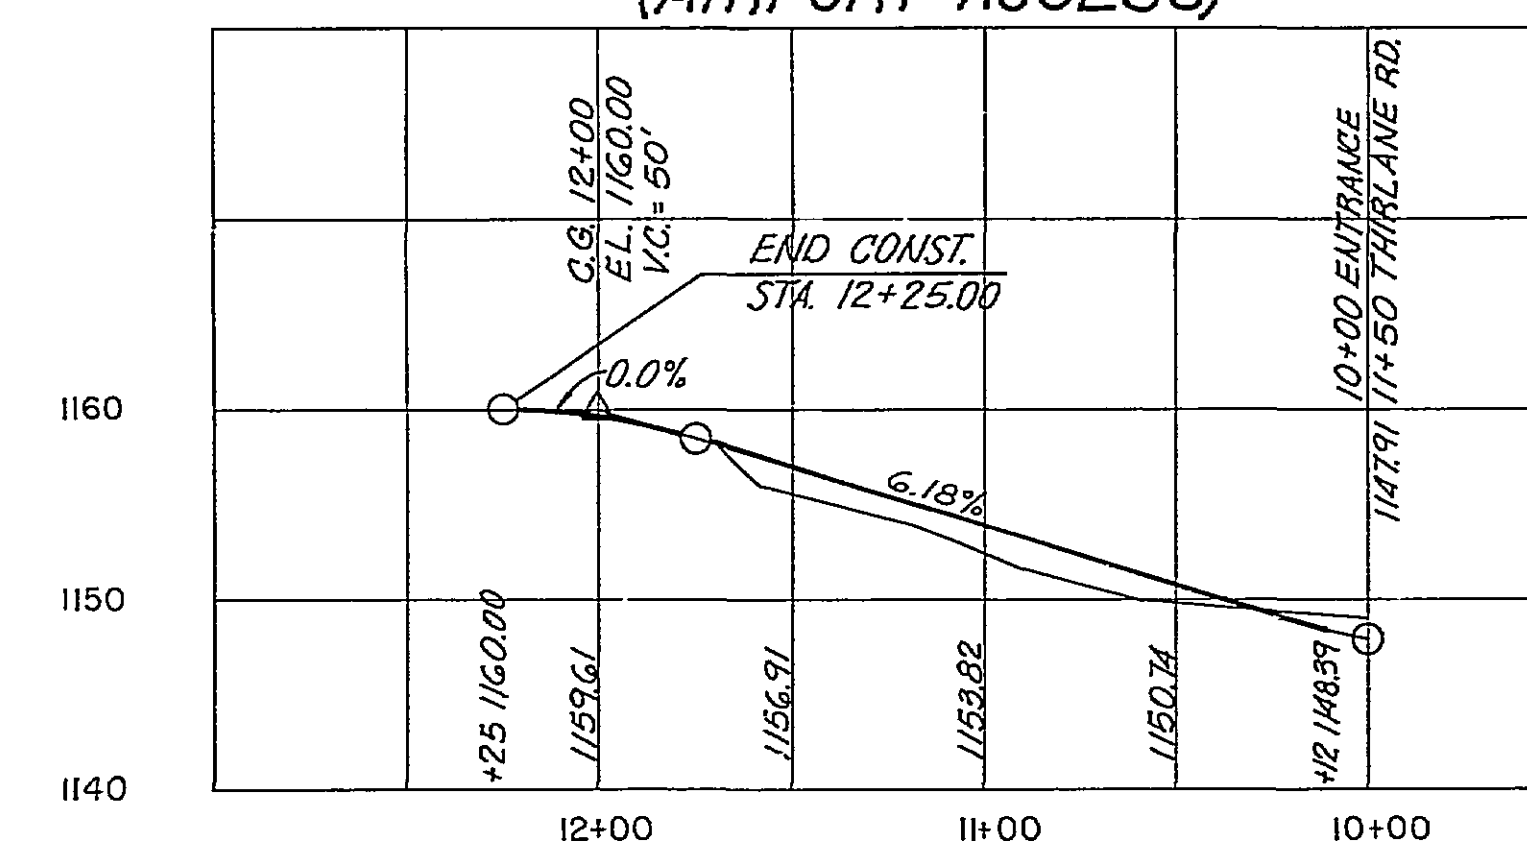

THIRLANE ROAD

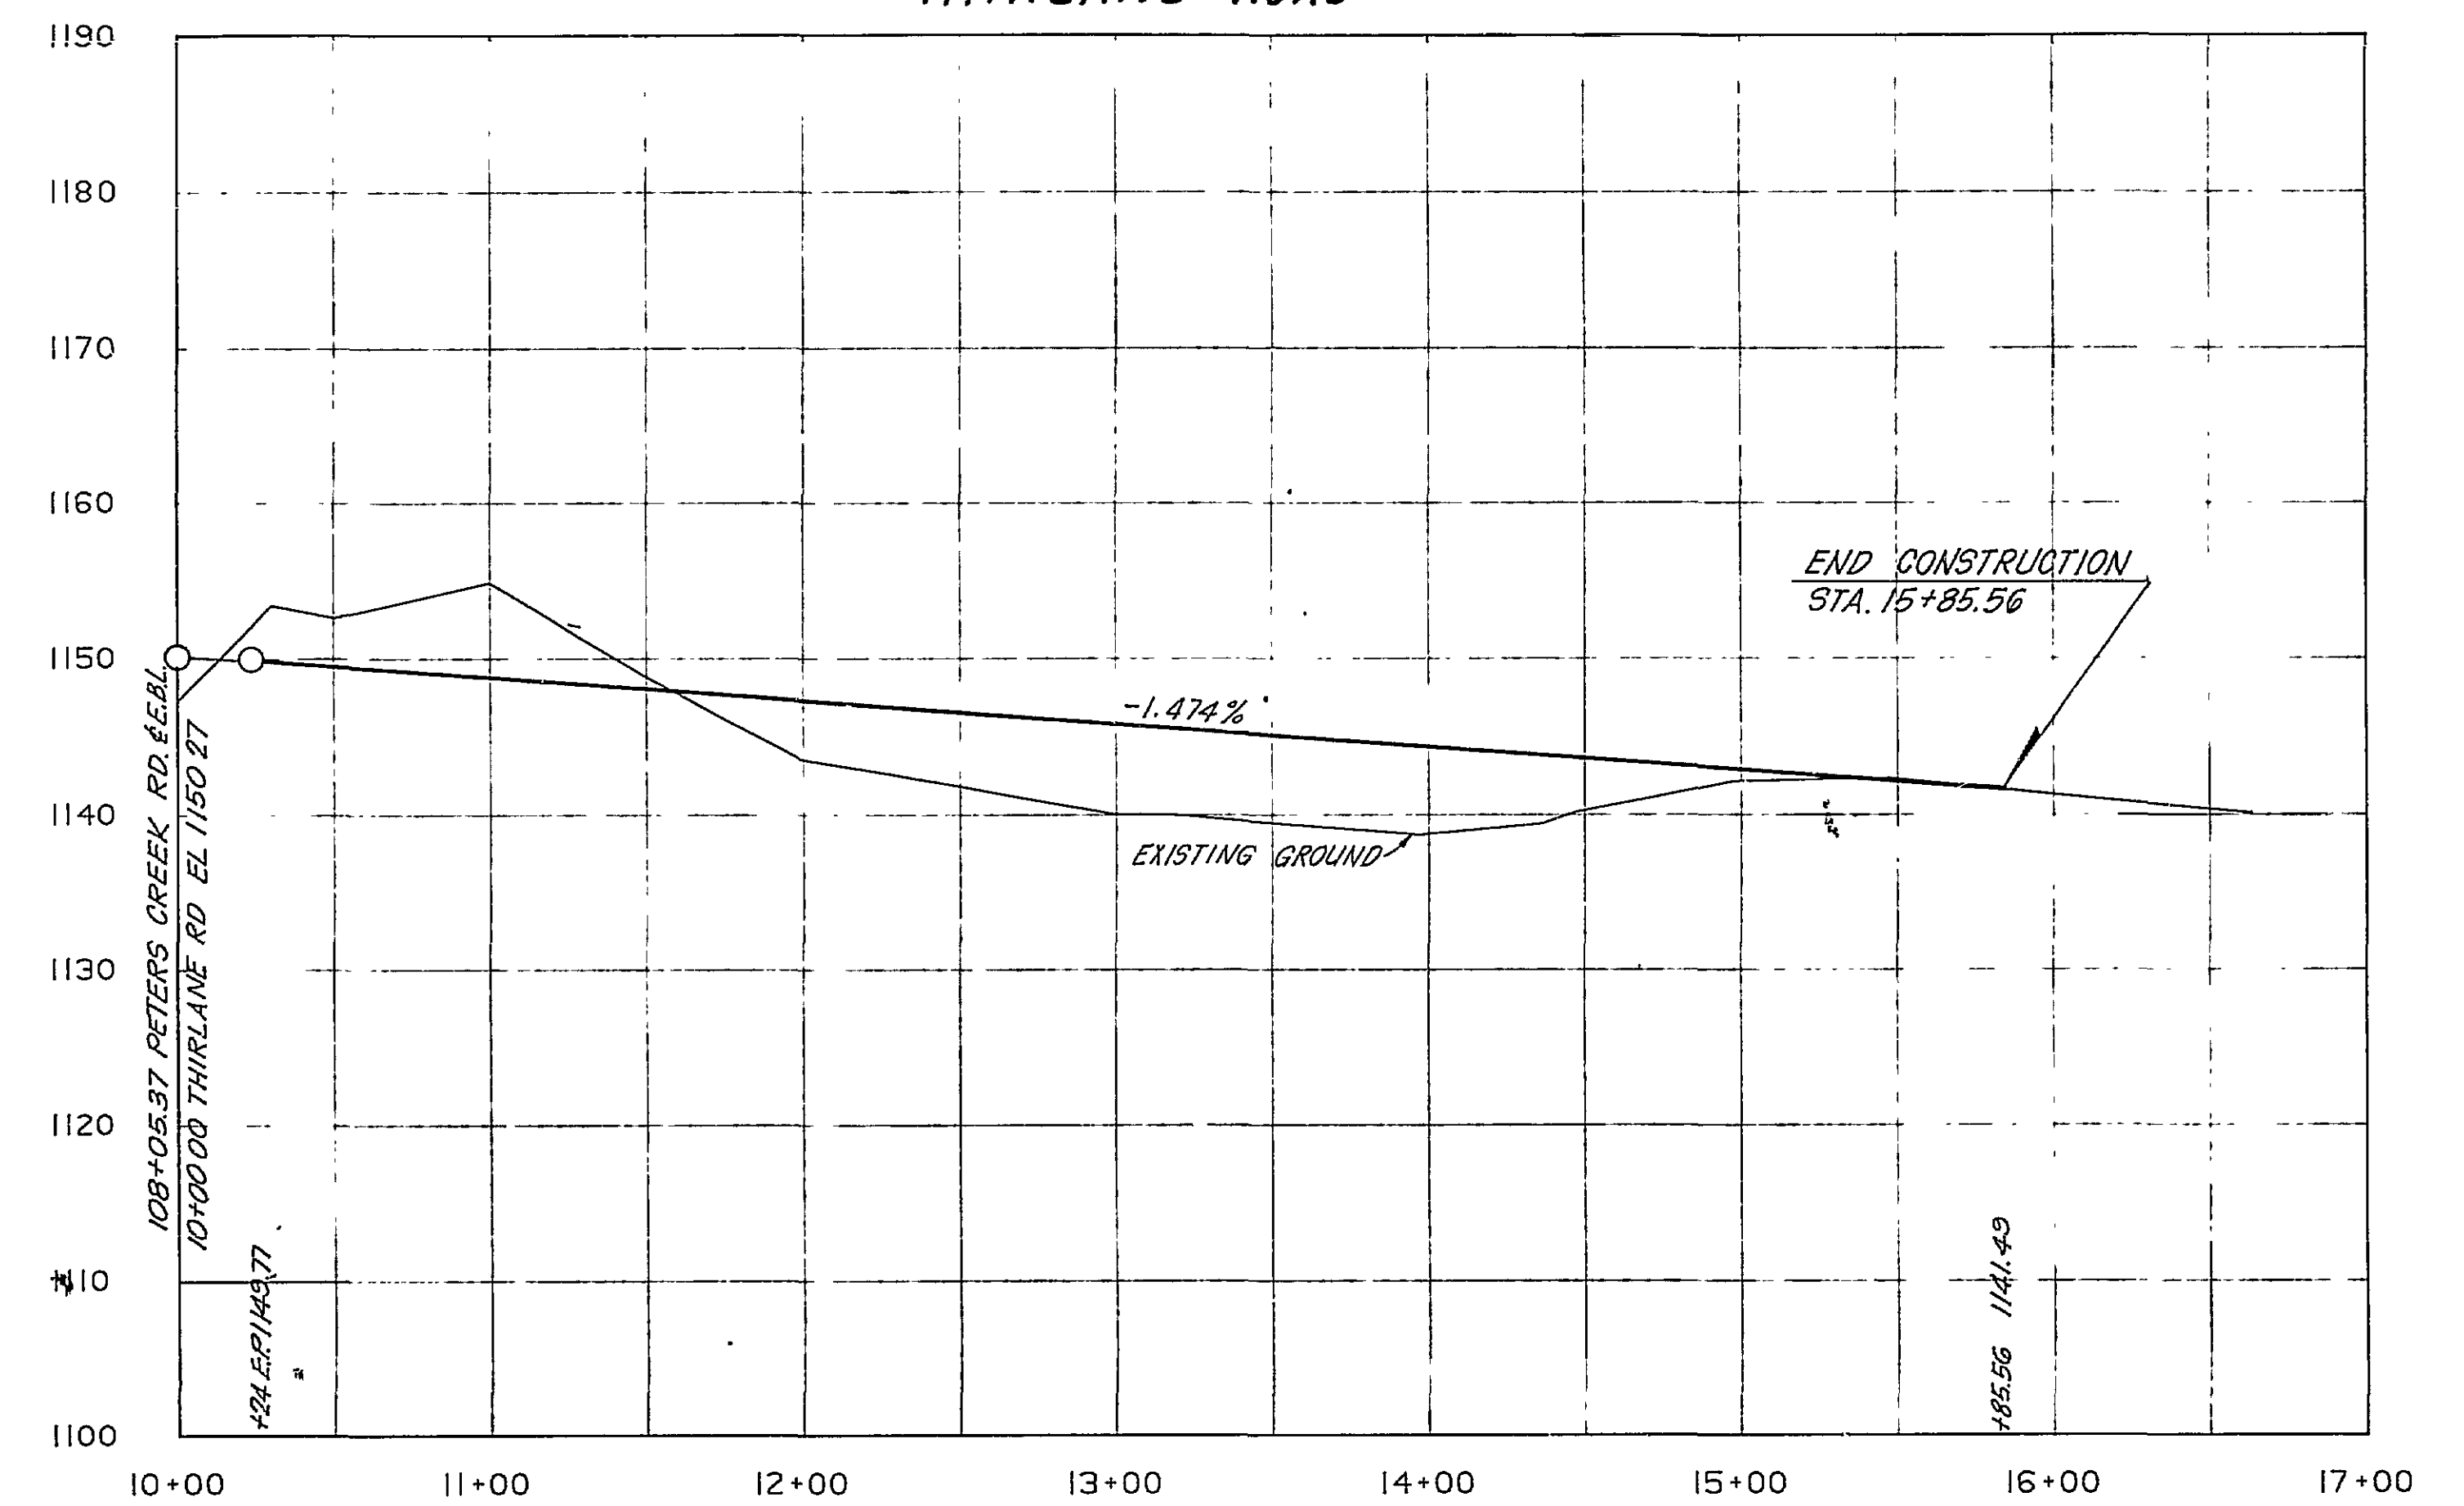

REVISION	DATE	DESCRIPTION	BY	APP.
DESIGNED		LINGERFELT DEVELOPMENT CORPORATION		
DRAWN	DL Y	VALLEYPOINTE - PHASE I		
CHECKED		ROADWAY PROFILES		
APPROVED				
SUBMITTED				
HAYES, SEAY, MATTERN & MATTERN		SCALE 1" = 50' HOR	CONTR. NO. 5268B	
ARCHITECTS - ENGINEERS - PLANNERS		1" = 10' VER	SHEET 3B	
ROANOKE, VIRGINIA		DATE JUNE 1988		

