
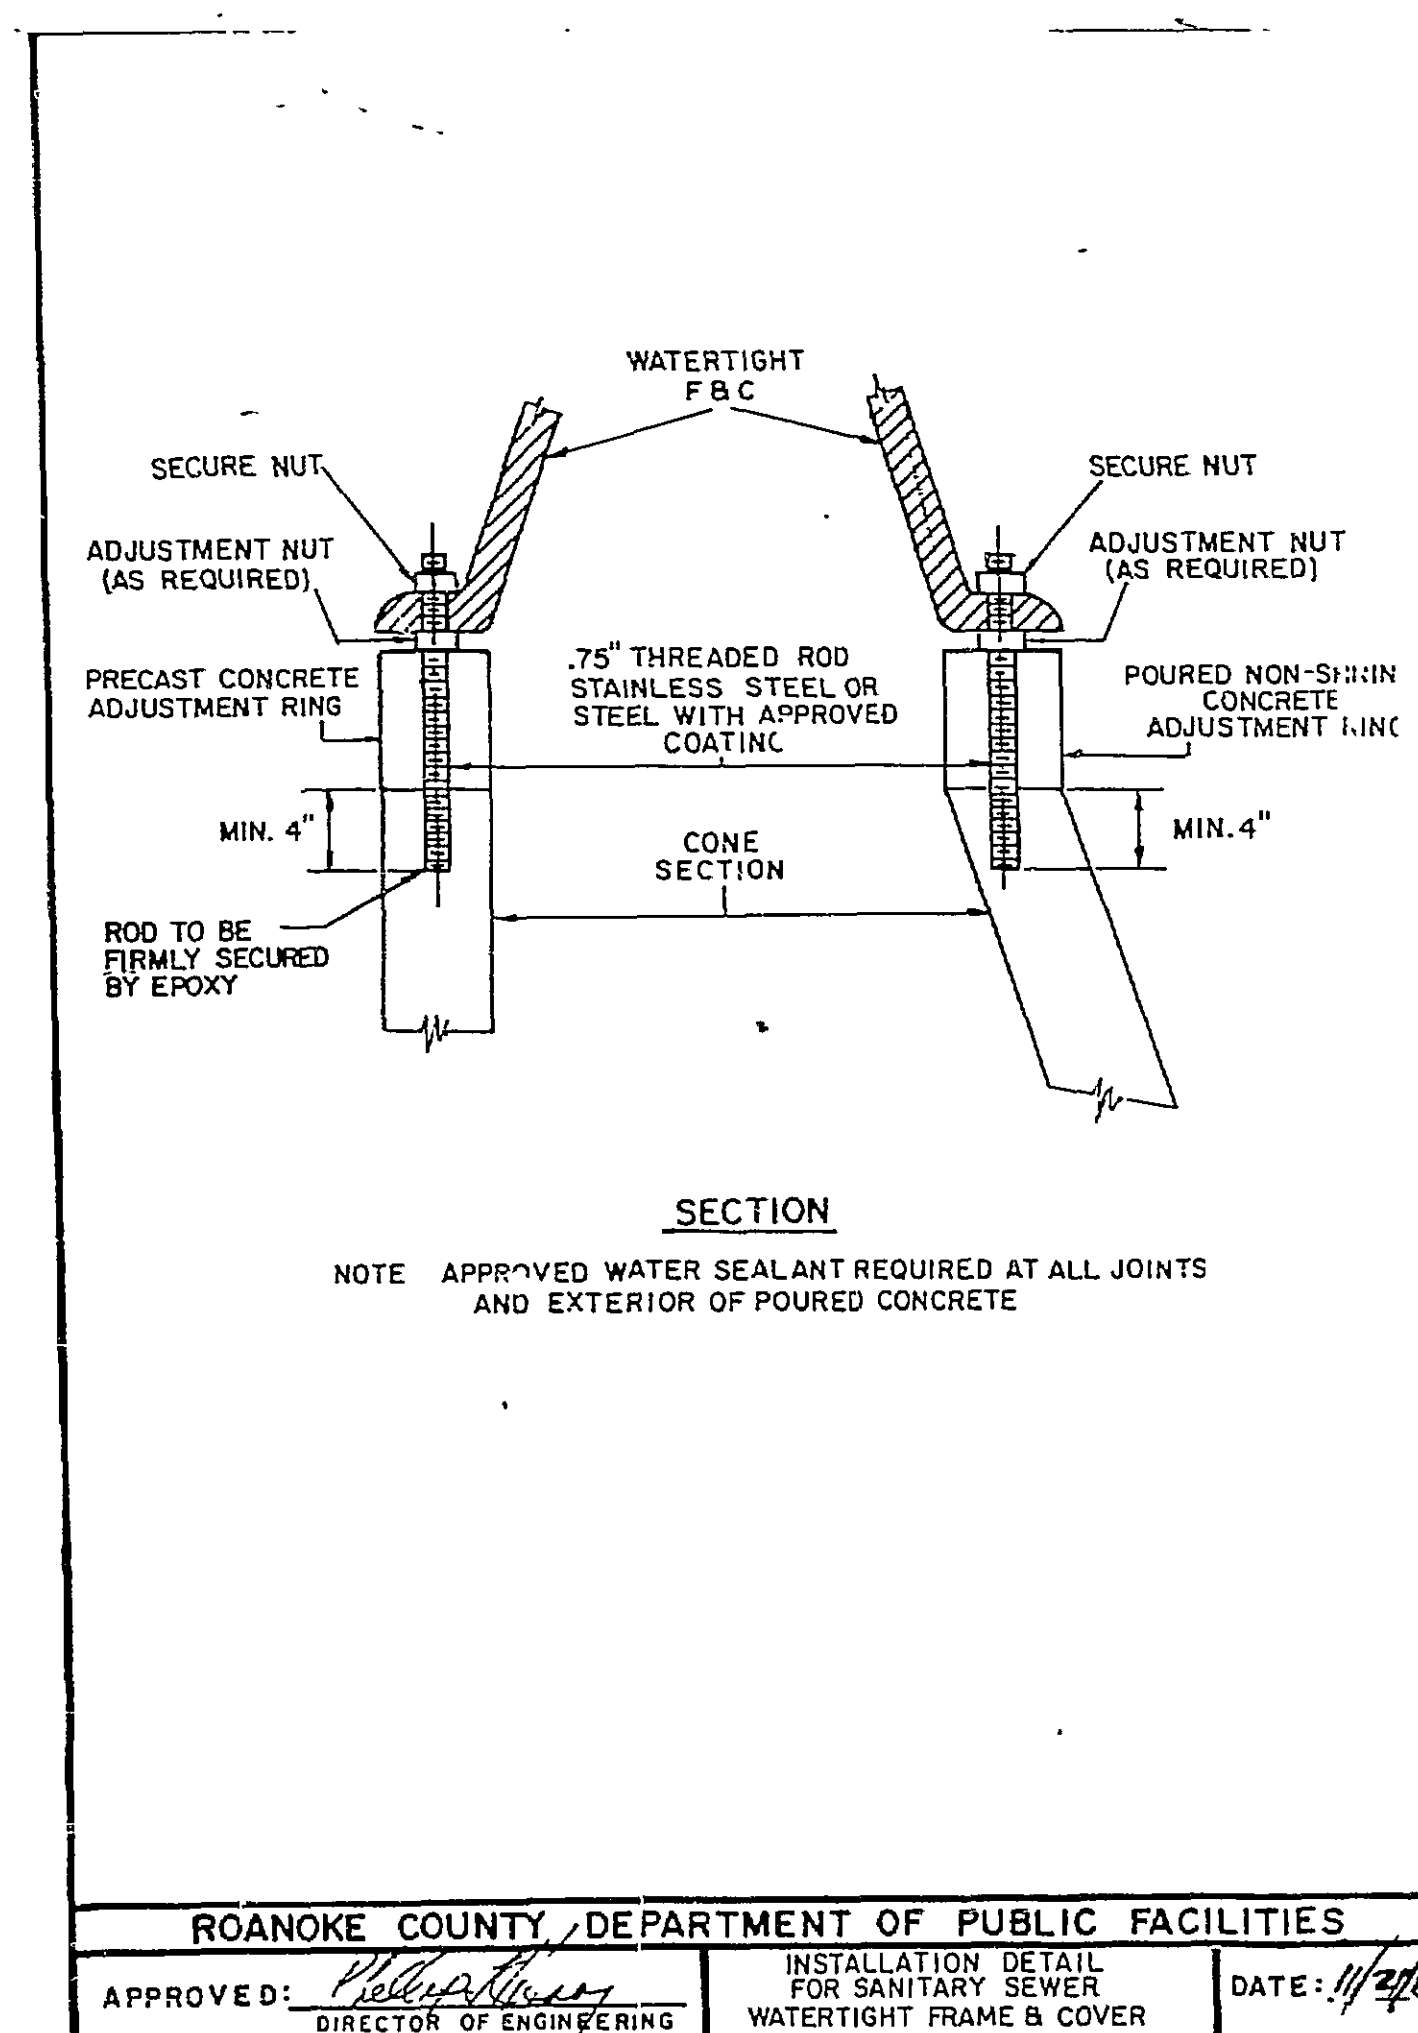
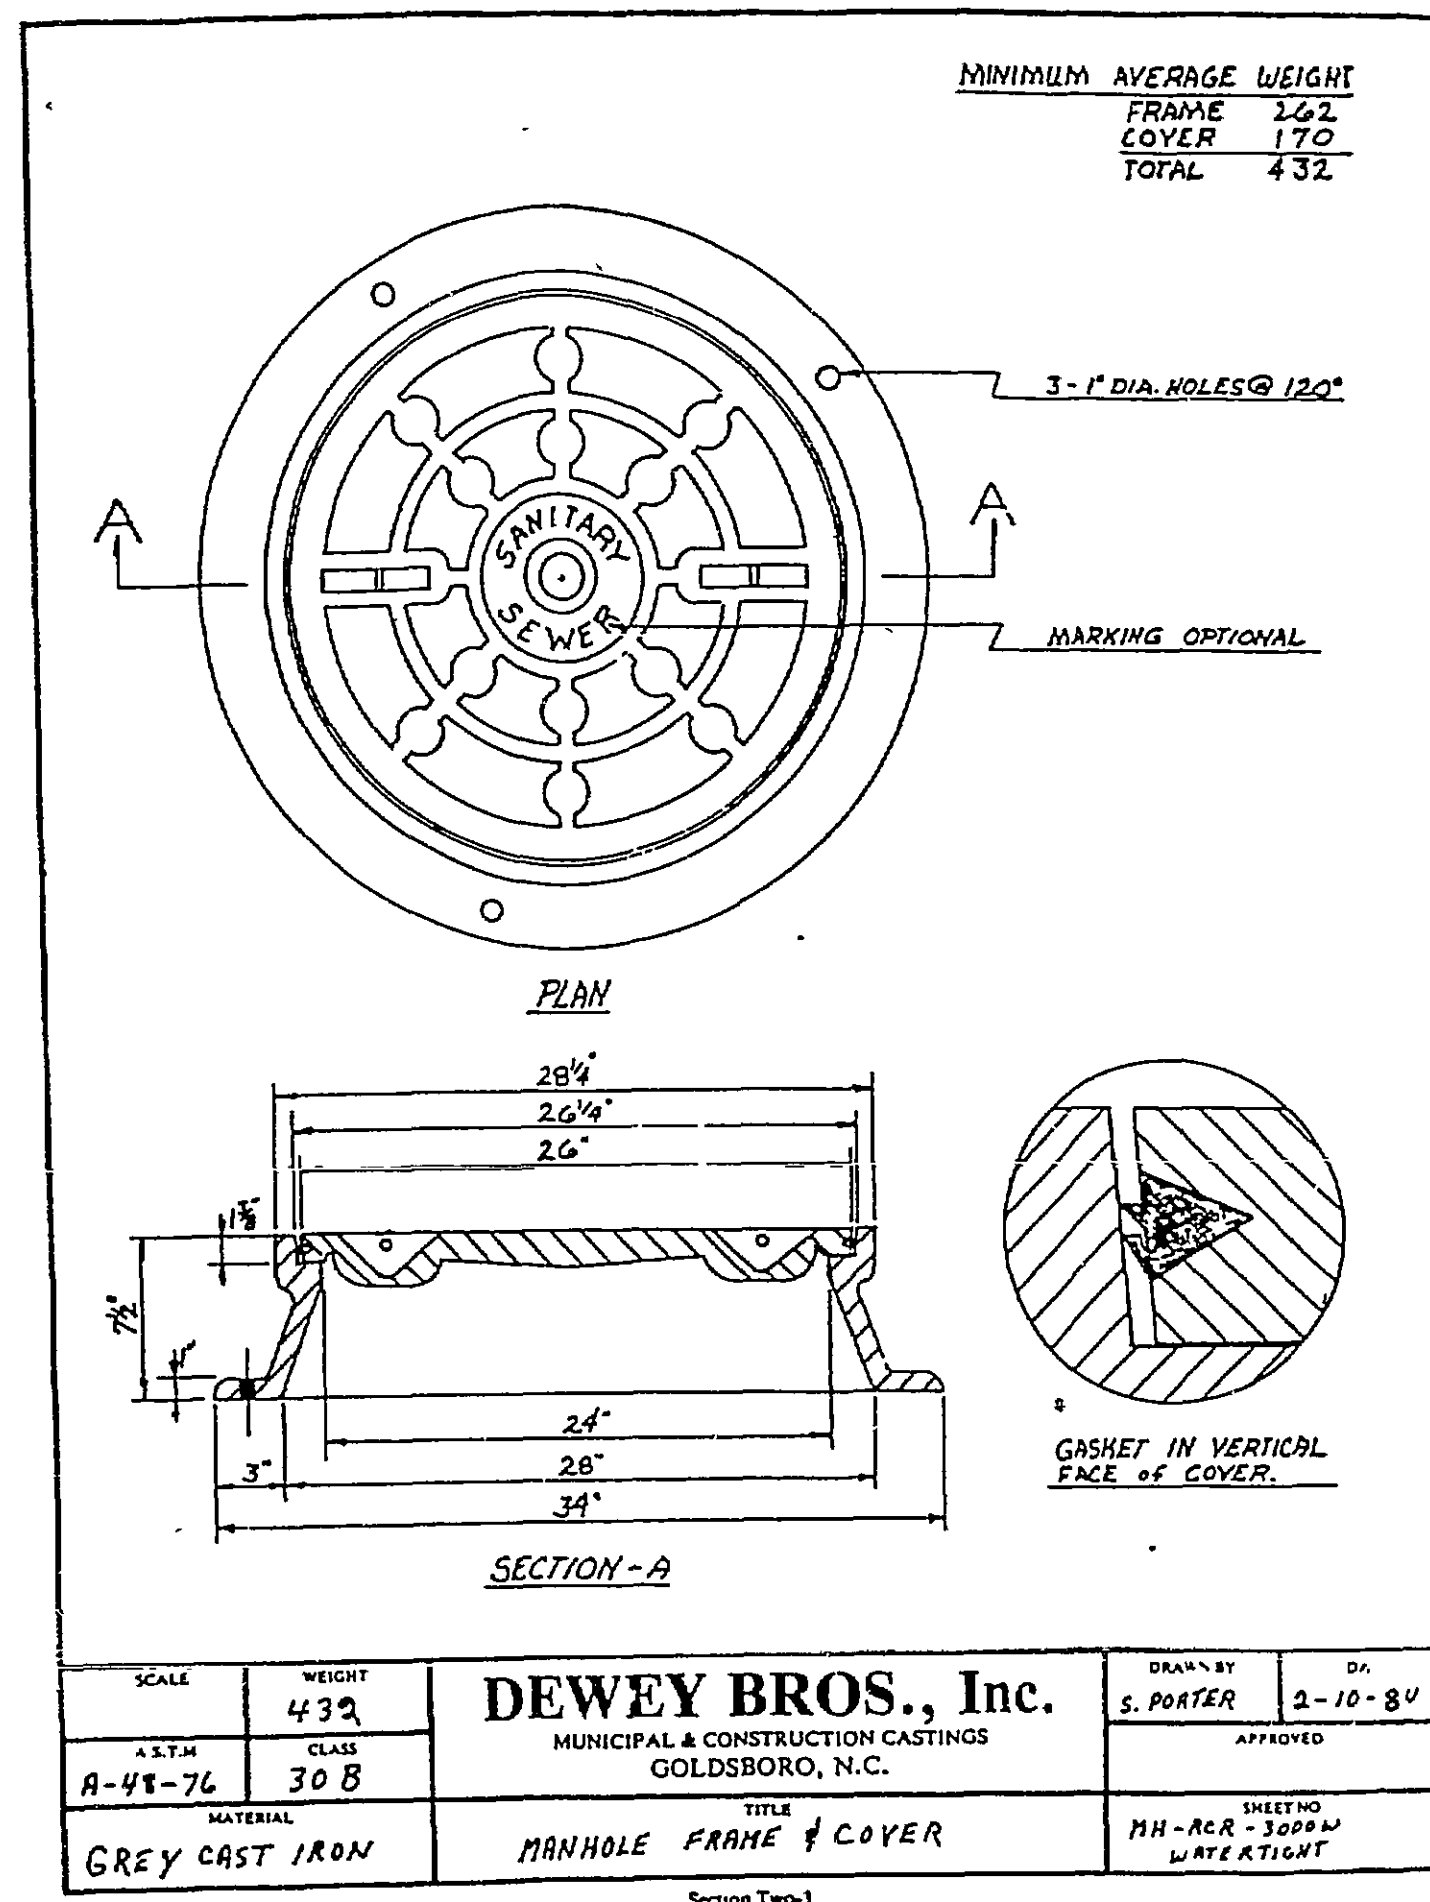


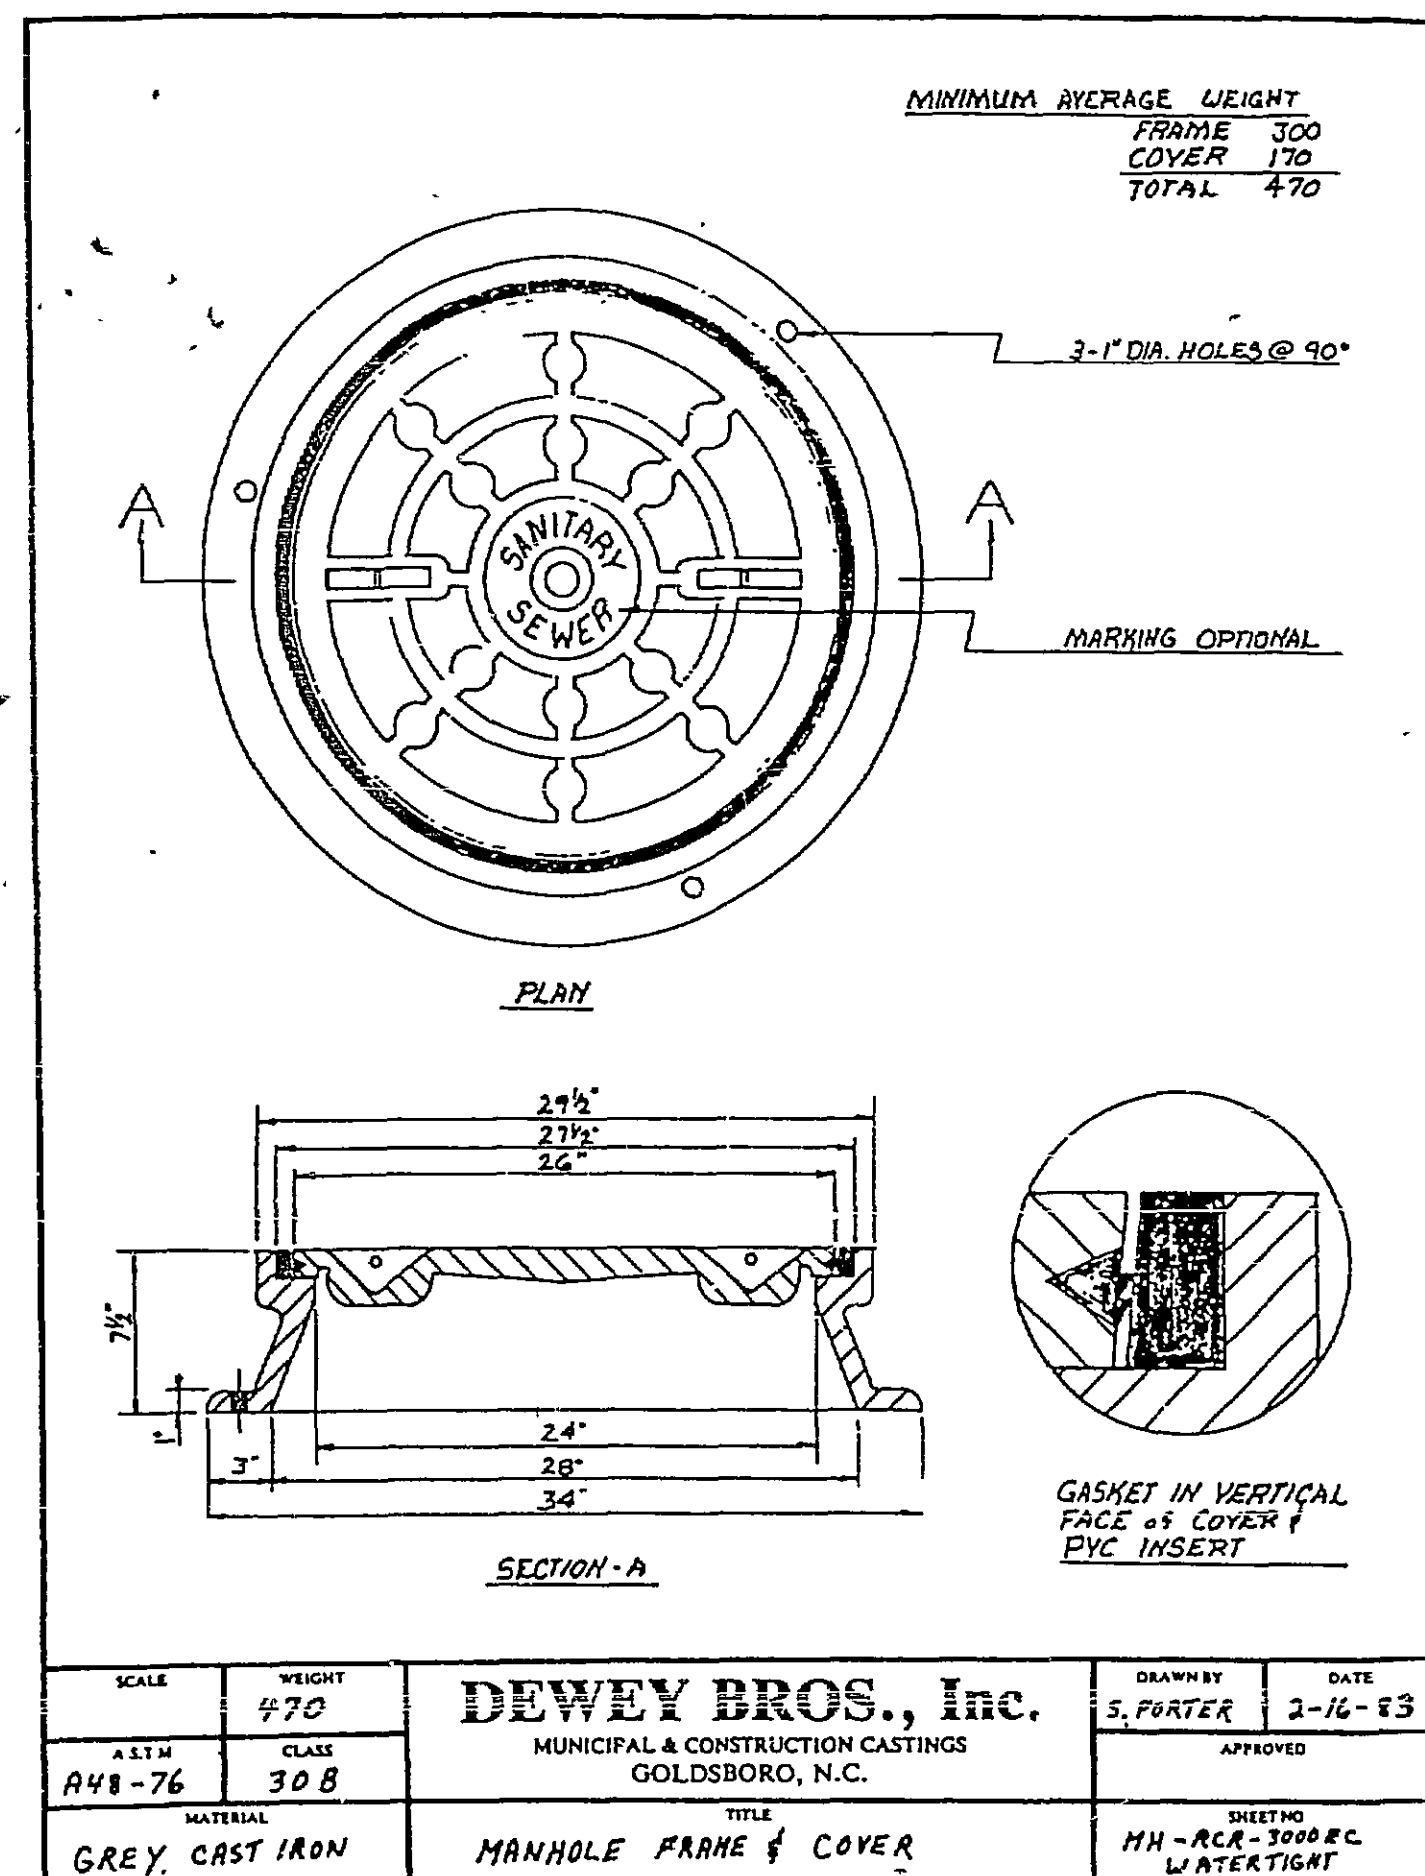

NOTE:
WATER TIGHT FRAME AND COVER IS REQUIRED ON ALL
SANITARY SEWER MANHOLES (STAGE 1A).

ROANOKE COUNTY
DEPARTMENT OF
PUBLIC FACILITIES
ENGINEERING DIVISION
SANITARY SEWER DETAILS

SCALE: AS SHOWN
REVISED: SEPT 1985

SHEET 50 (2B) R-3053