




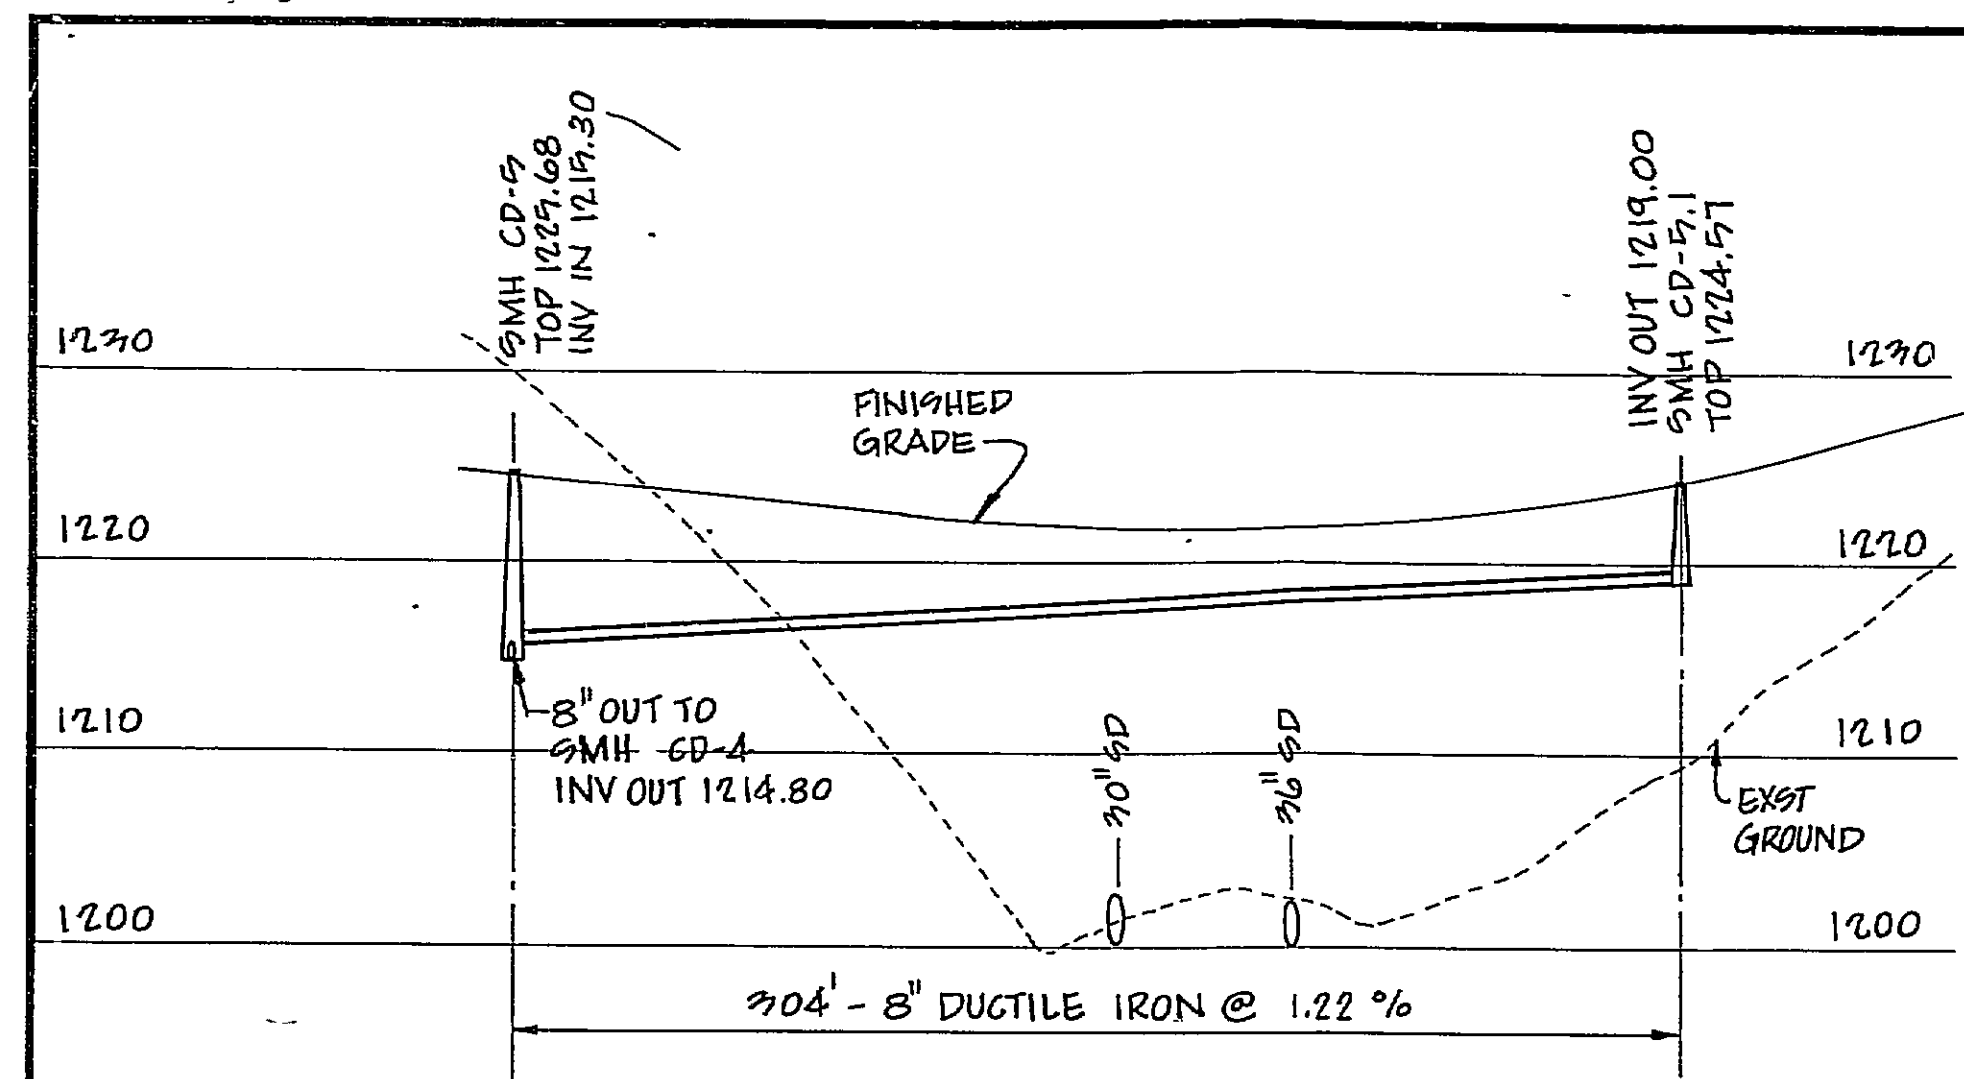

SANITARY SEWER PROFILE
 SCALE: 1" = 10' VERT.
 1" = 50' HORIZ.

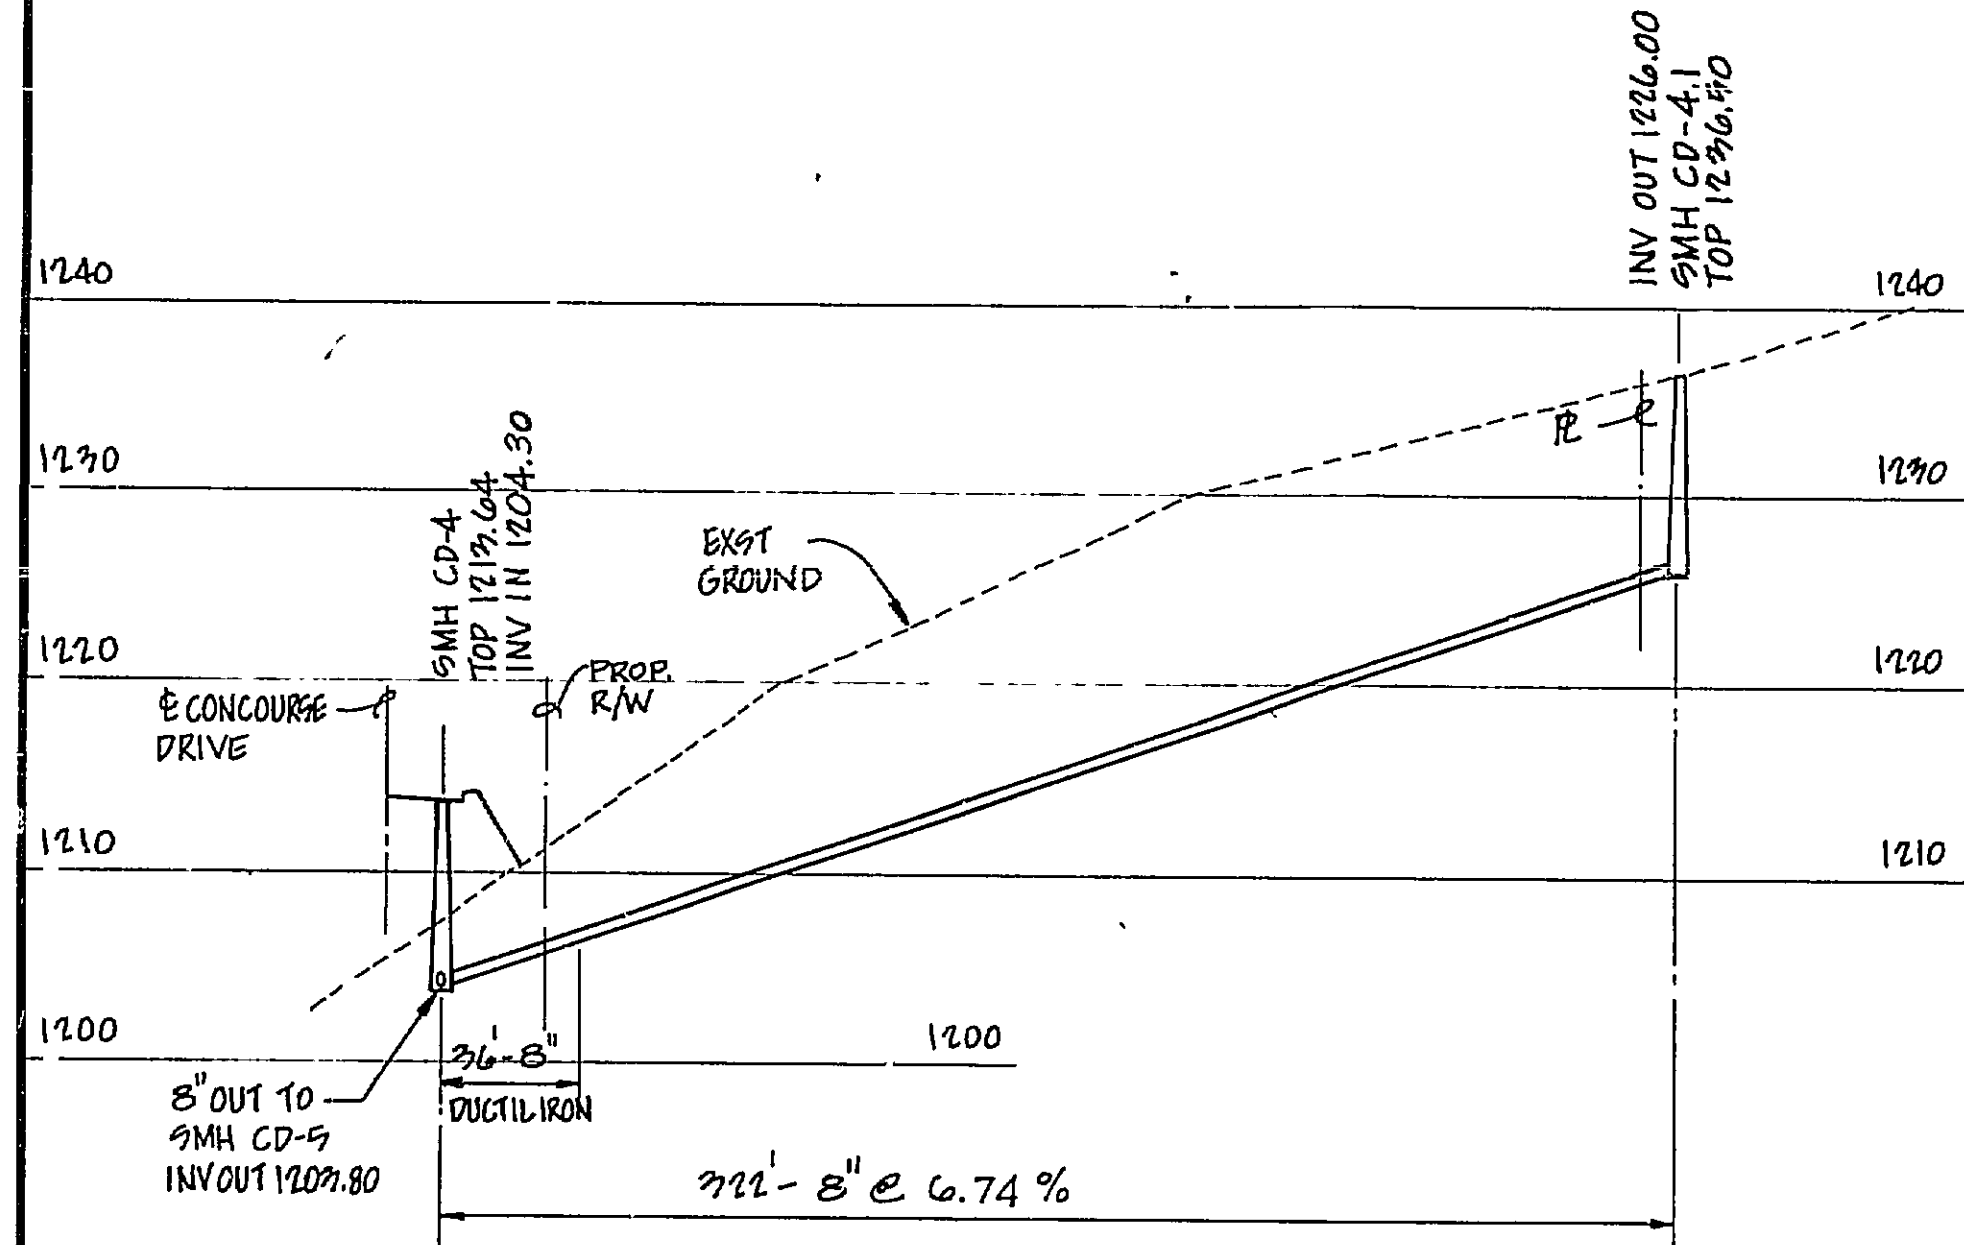

SANITARY SEWER PROFILE
 SCALE: 1" = 10' VERT.
 1" = 50' HORIZ.

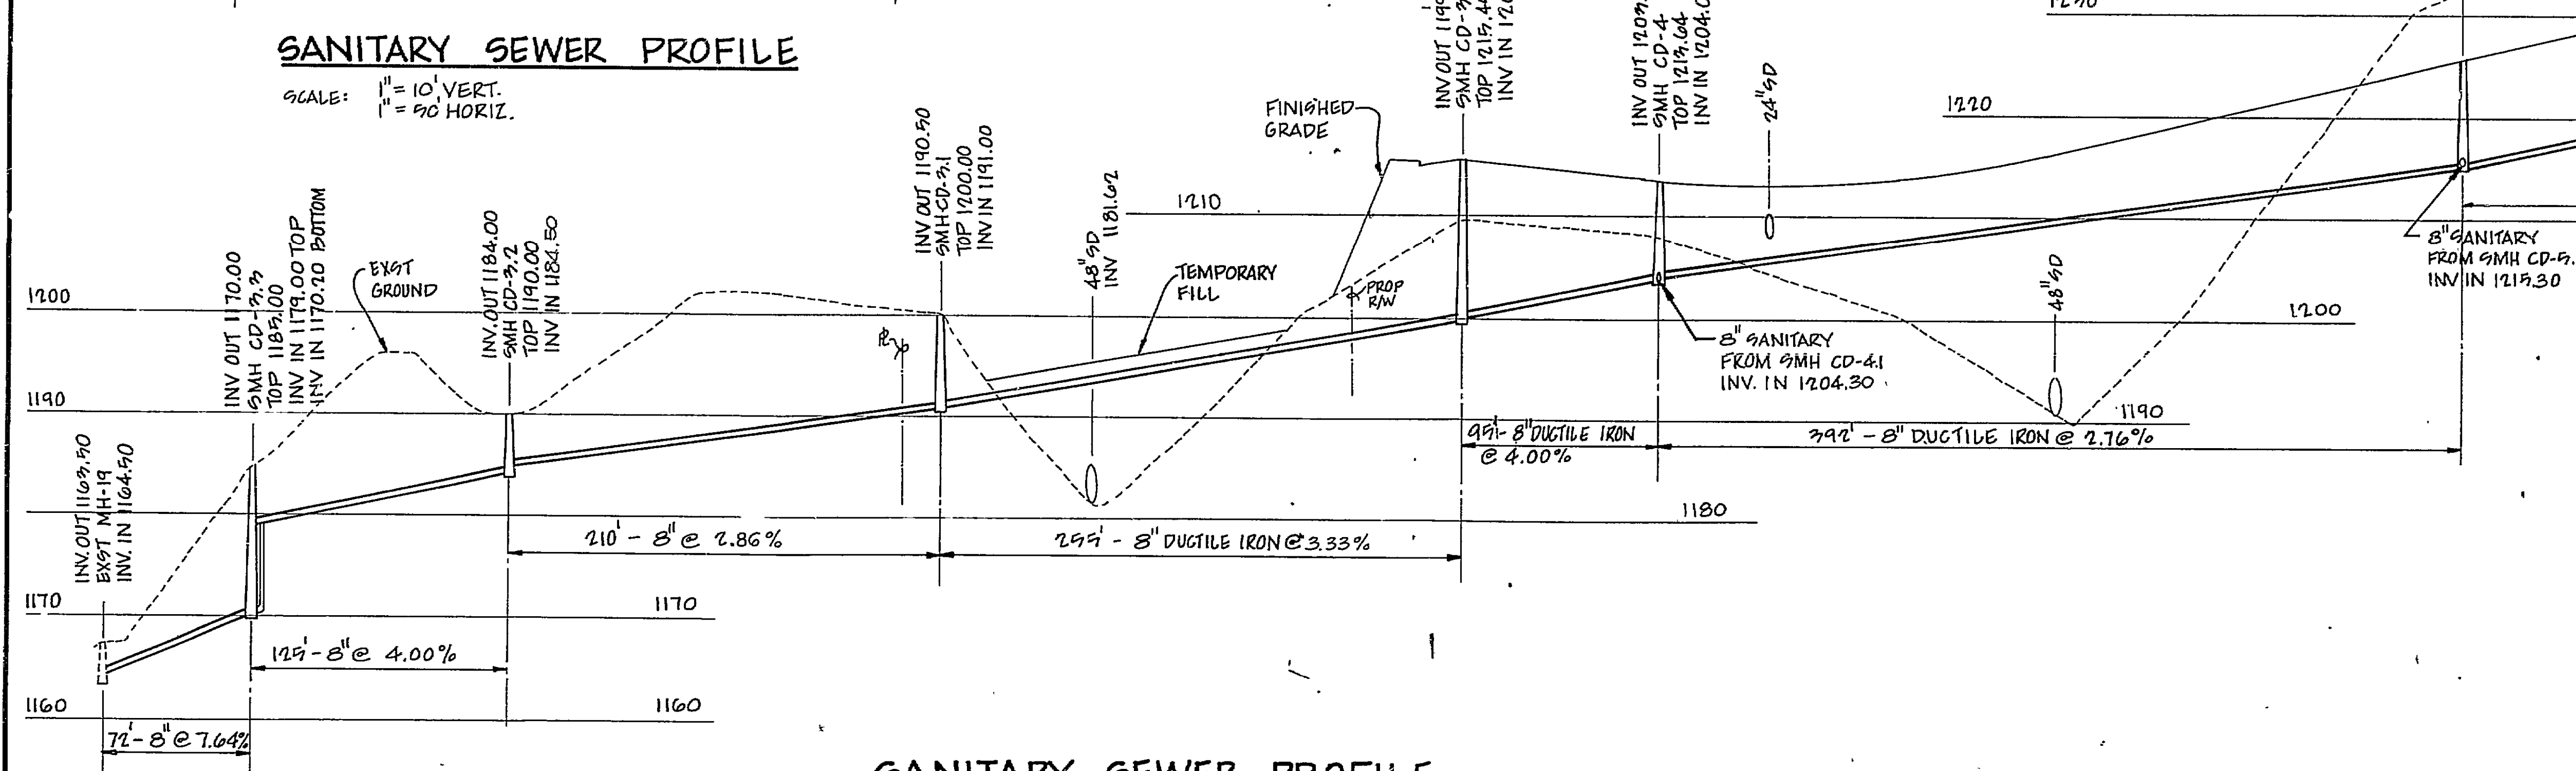

SANITARY SEWER PROFILE
 SCALE: 1" = 10' VERT.
 1" = 50' HORIZ.

REVISION	DATE	DESCRIPTION	BY	APP
DESIGNED		LINGERFELT DEVELOPMENT CORPORATION VALLEYPONTE - PHASE I		
DRAWN				
CHECKED				
APPROVED				
SUBMITTED		SITE UTILITIES SANITARY SEWER PROFILE		
HAYES, SEAY, MATTERN & MATTERN ARCHITECTS - ENGINEERS - PLANNERS ROANOKE, VIRGINIA		SCALE NOTED	COMM. NO. 5268 B	
		DATE:	SHEET 50 (5A)	