

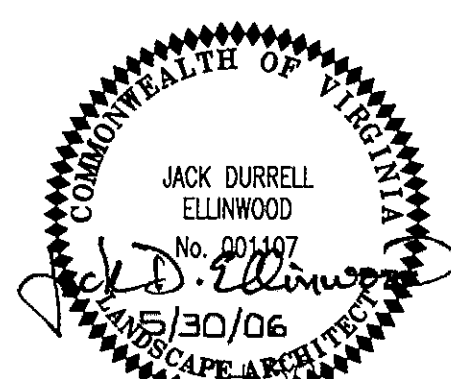
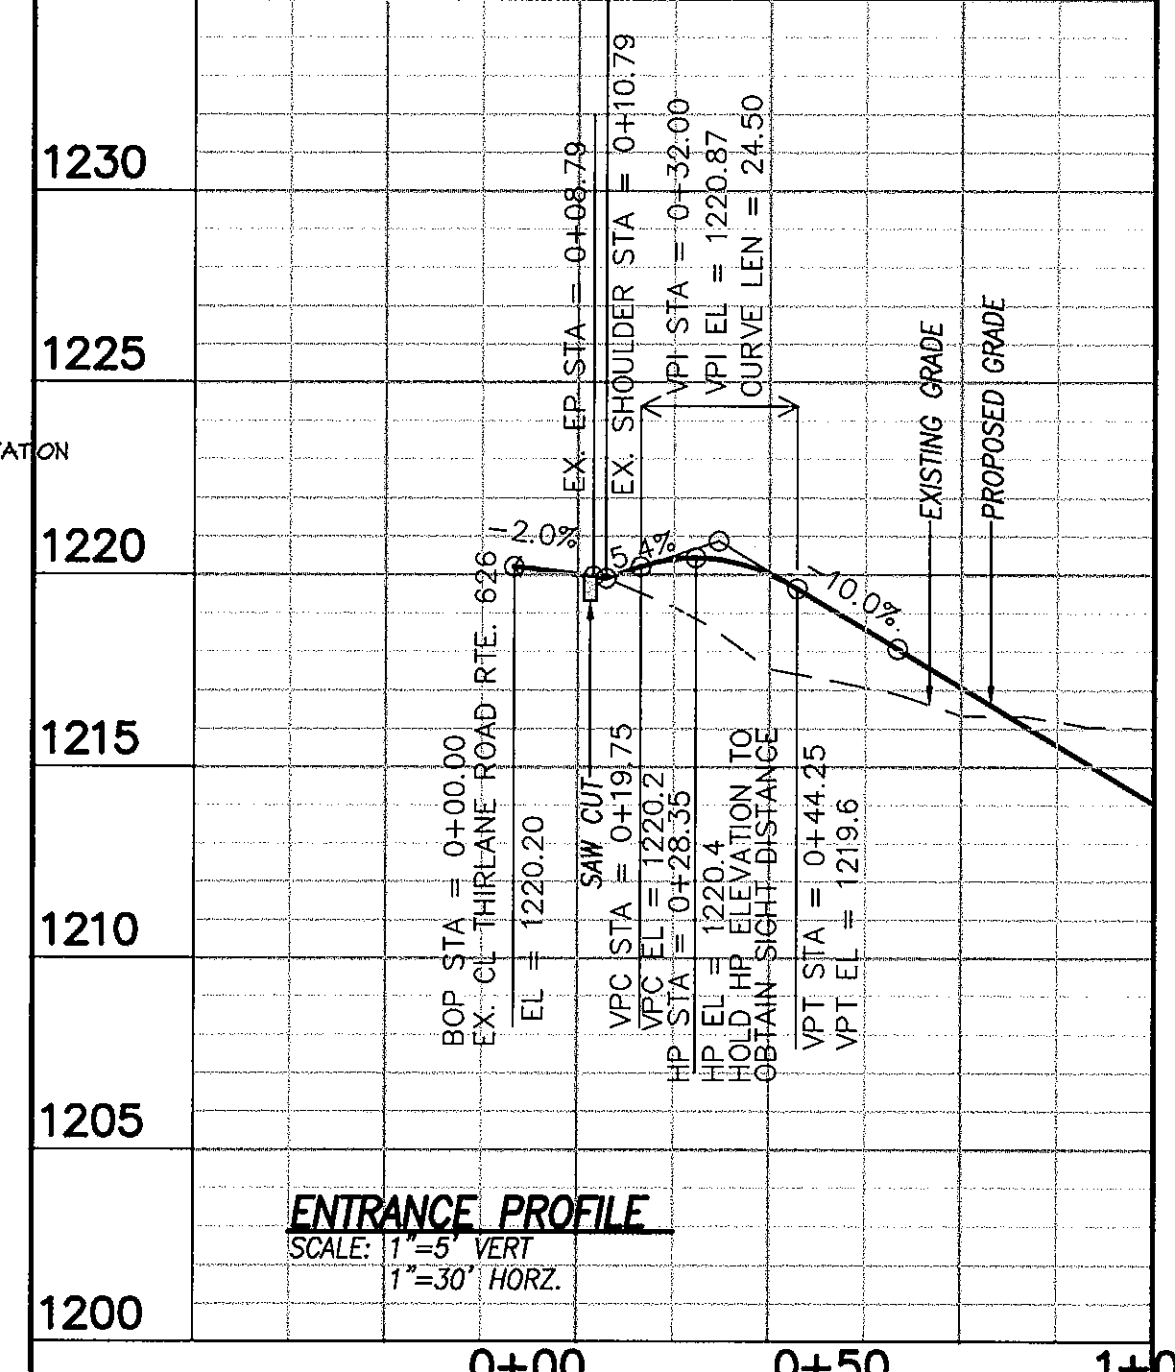
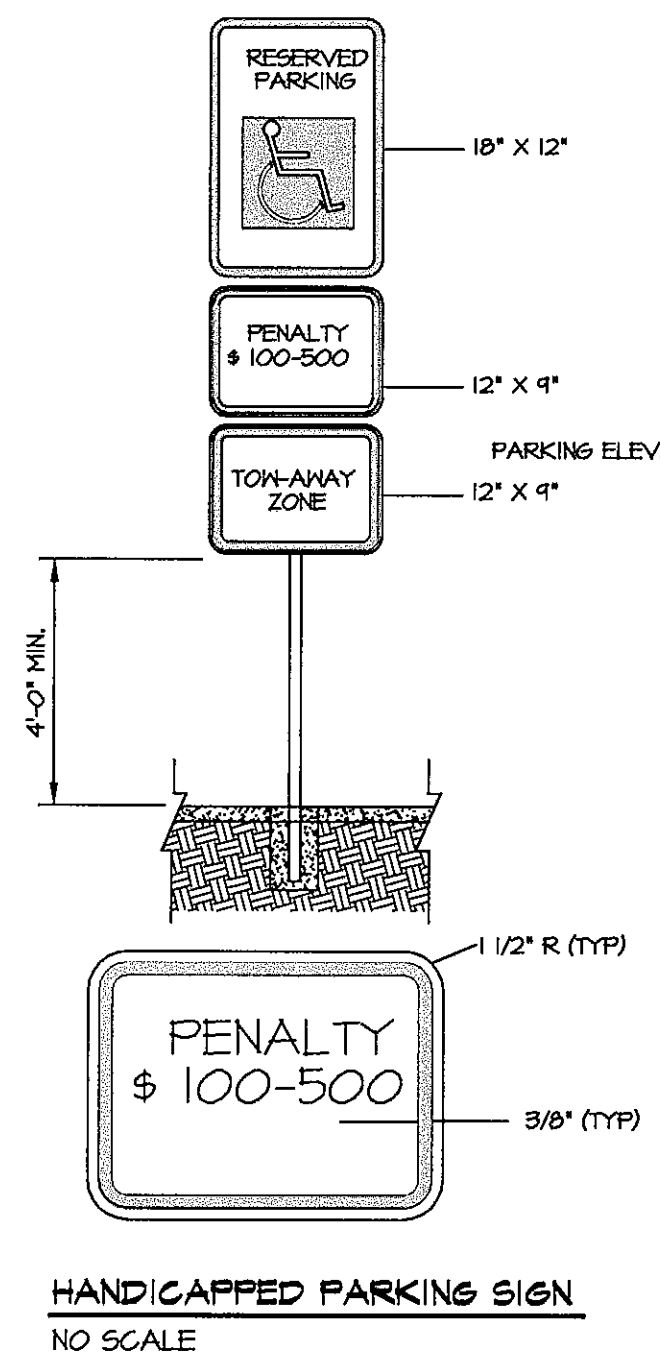
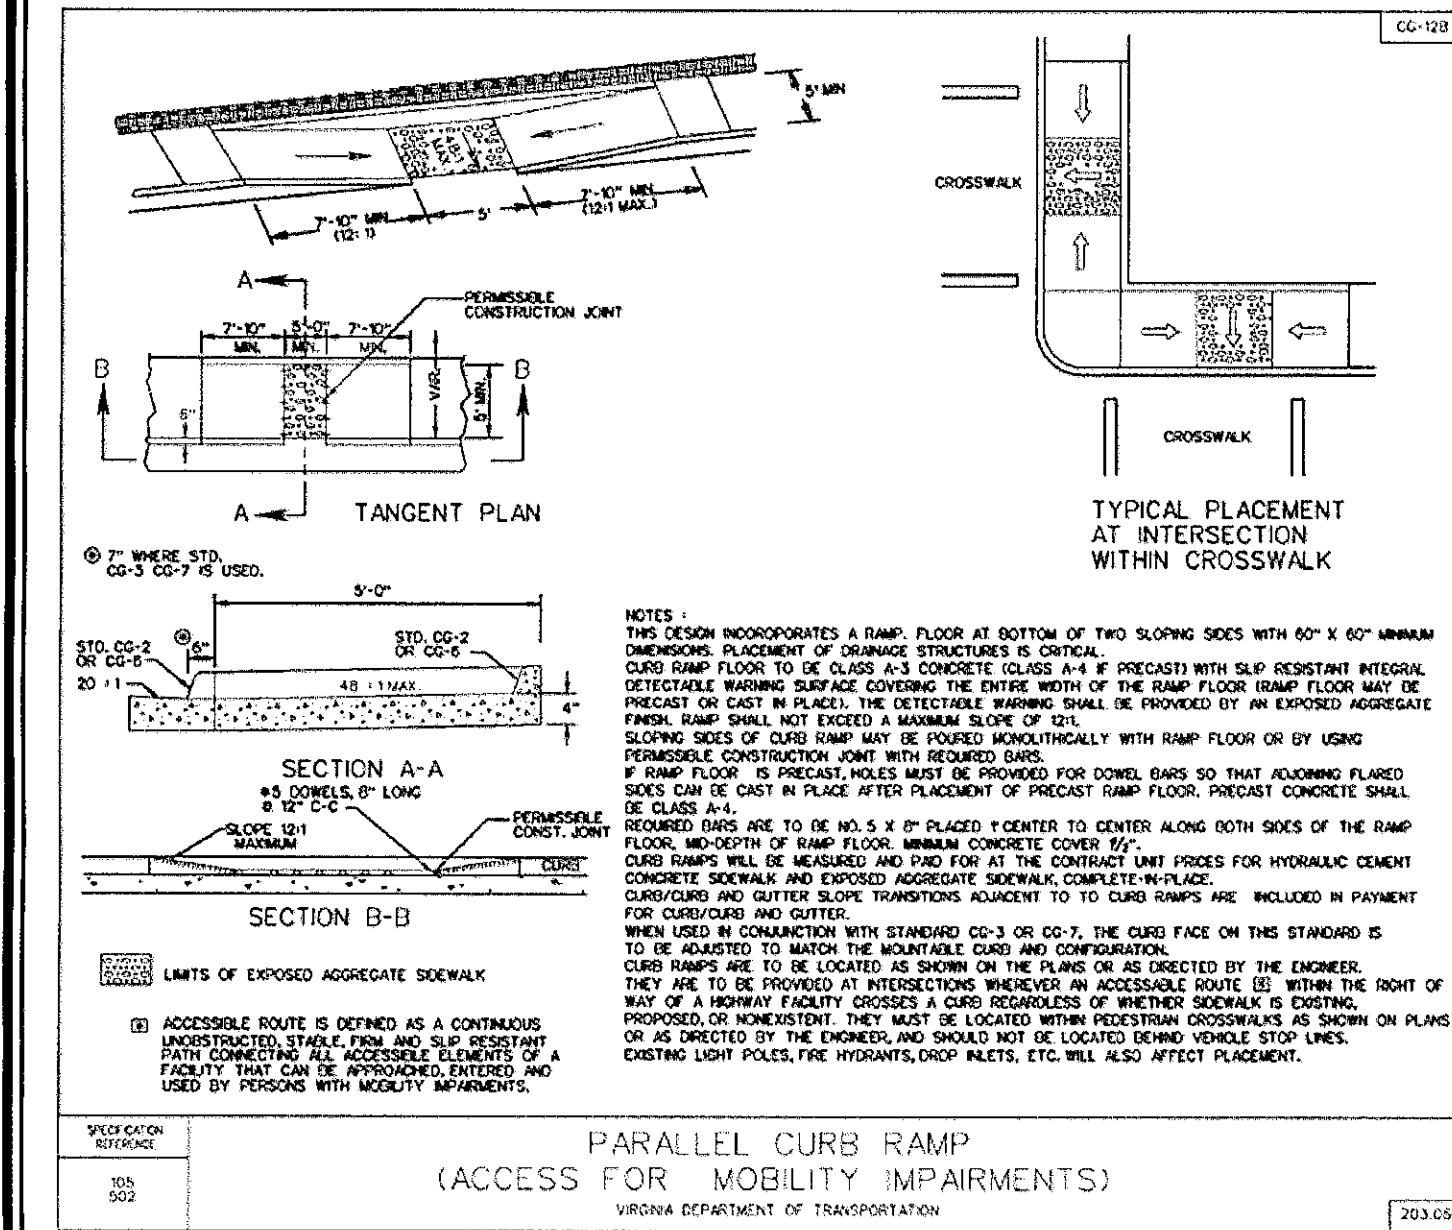
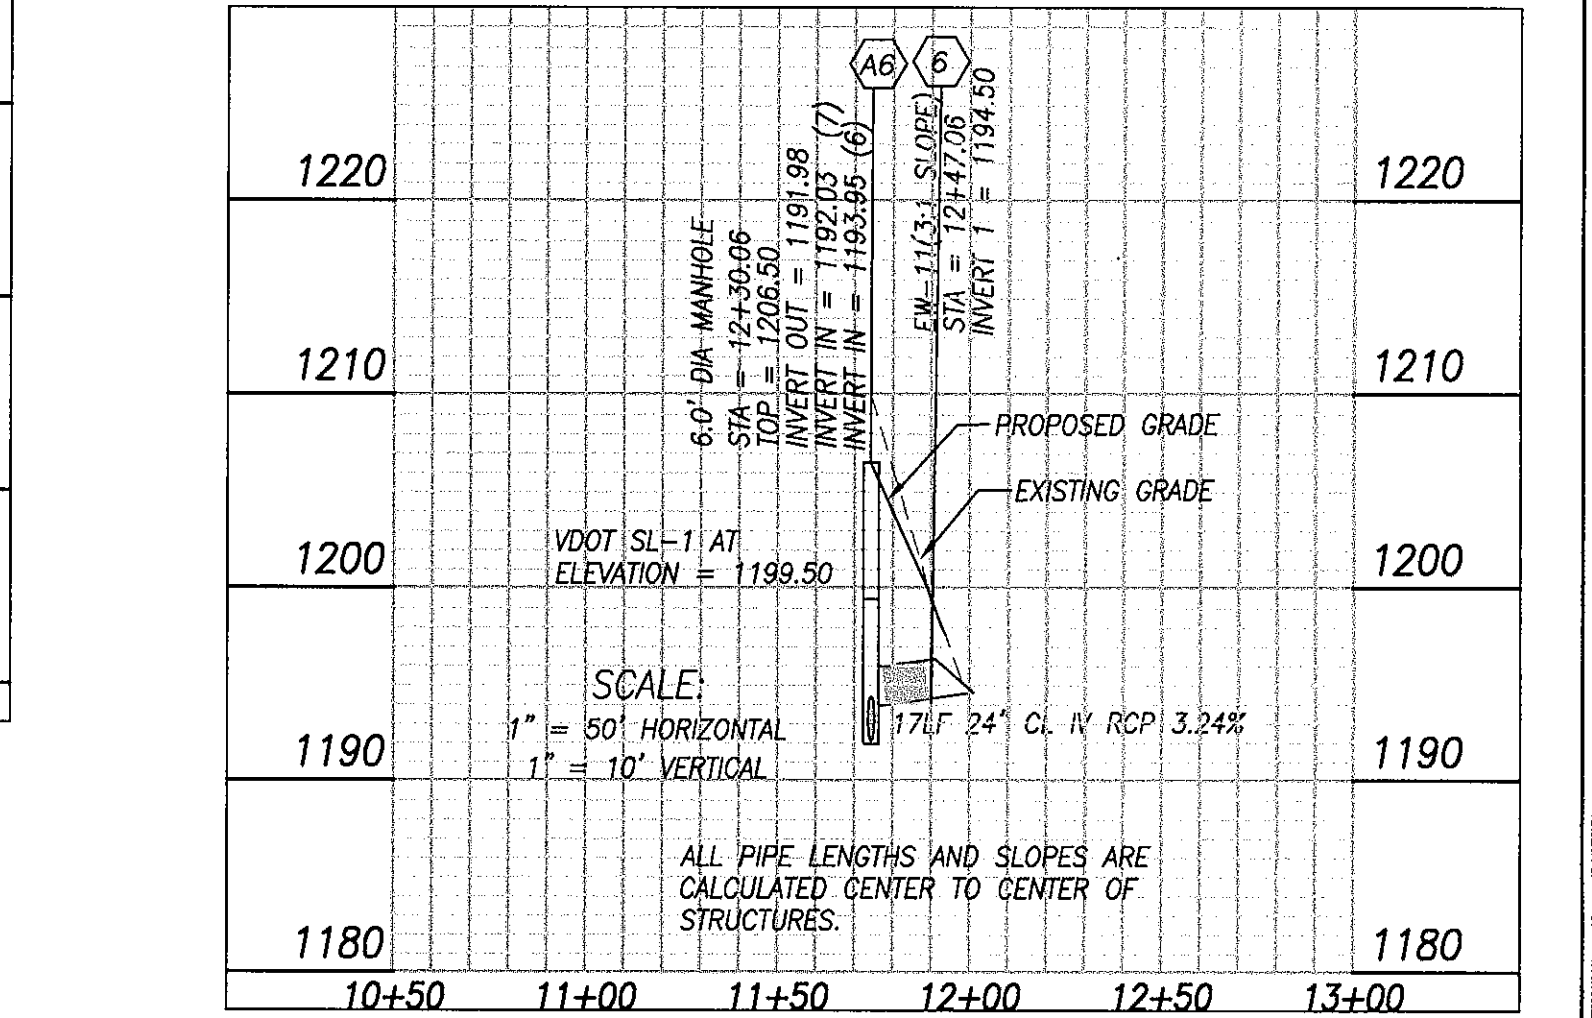
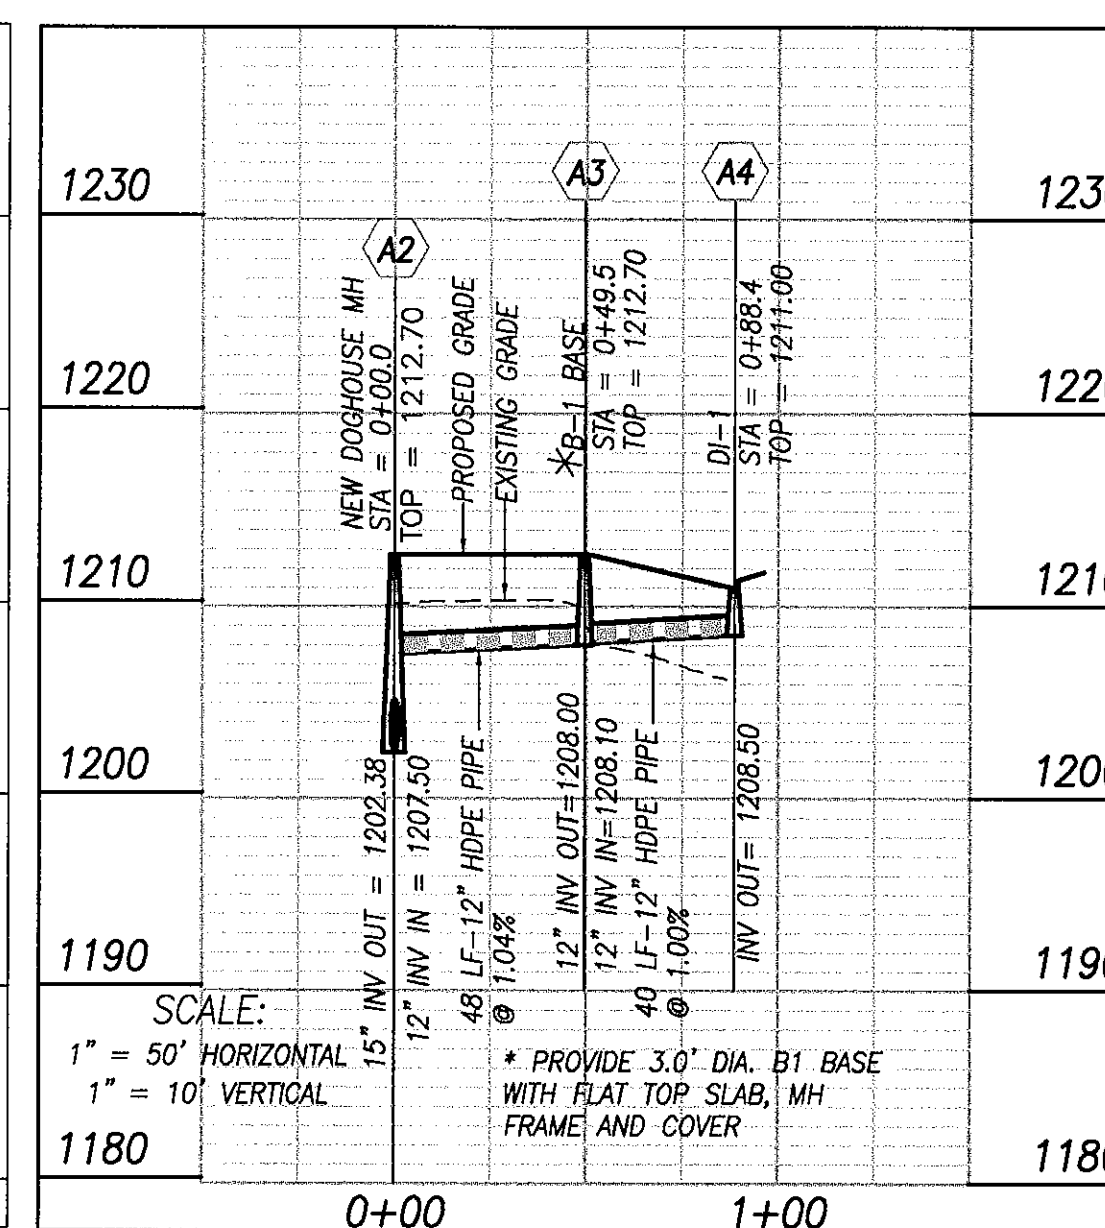
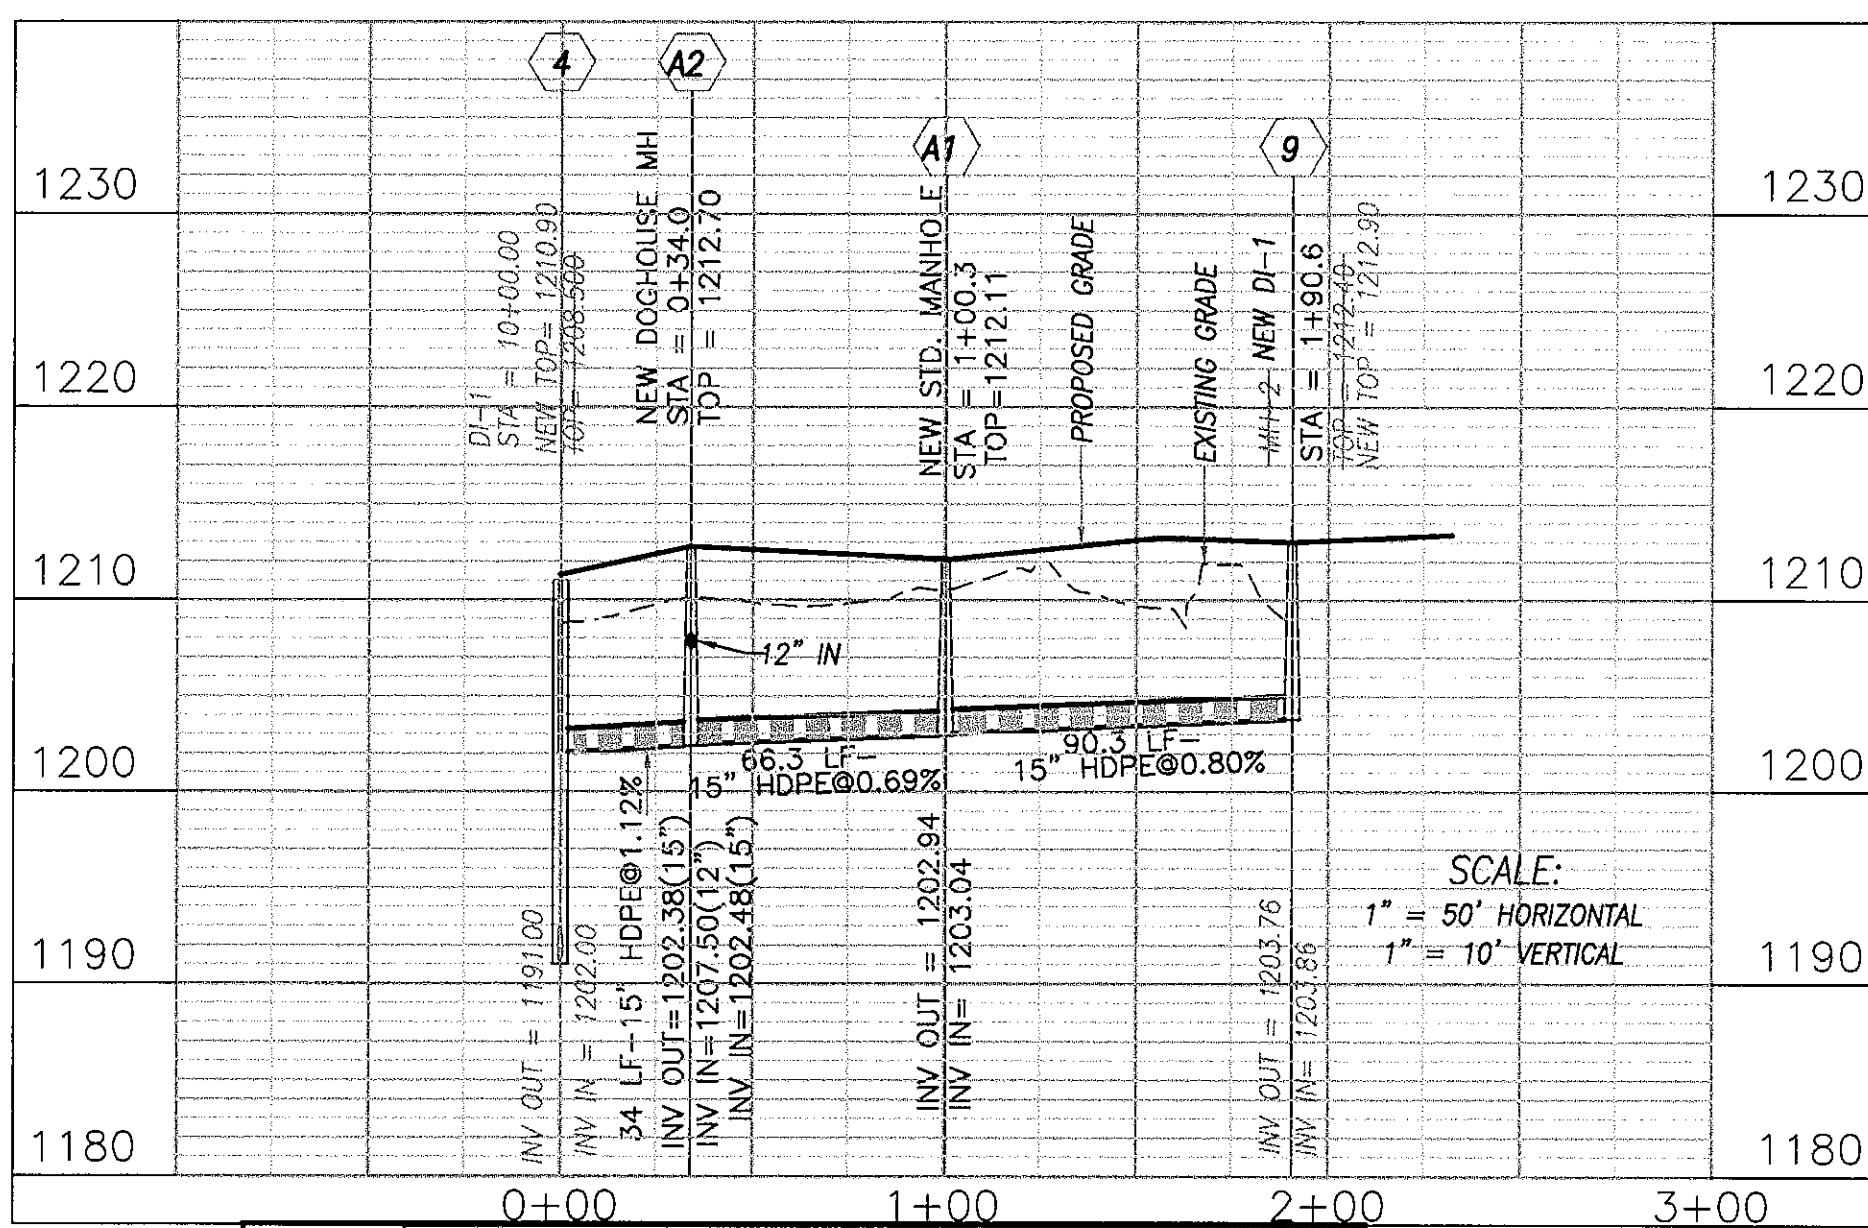
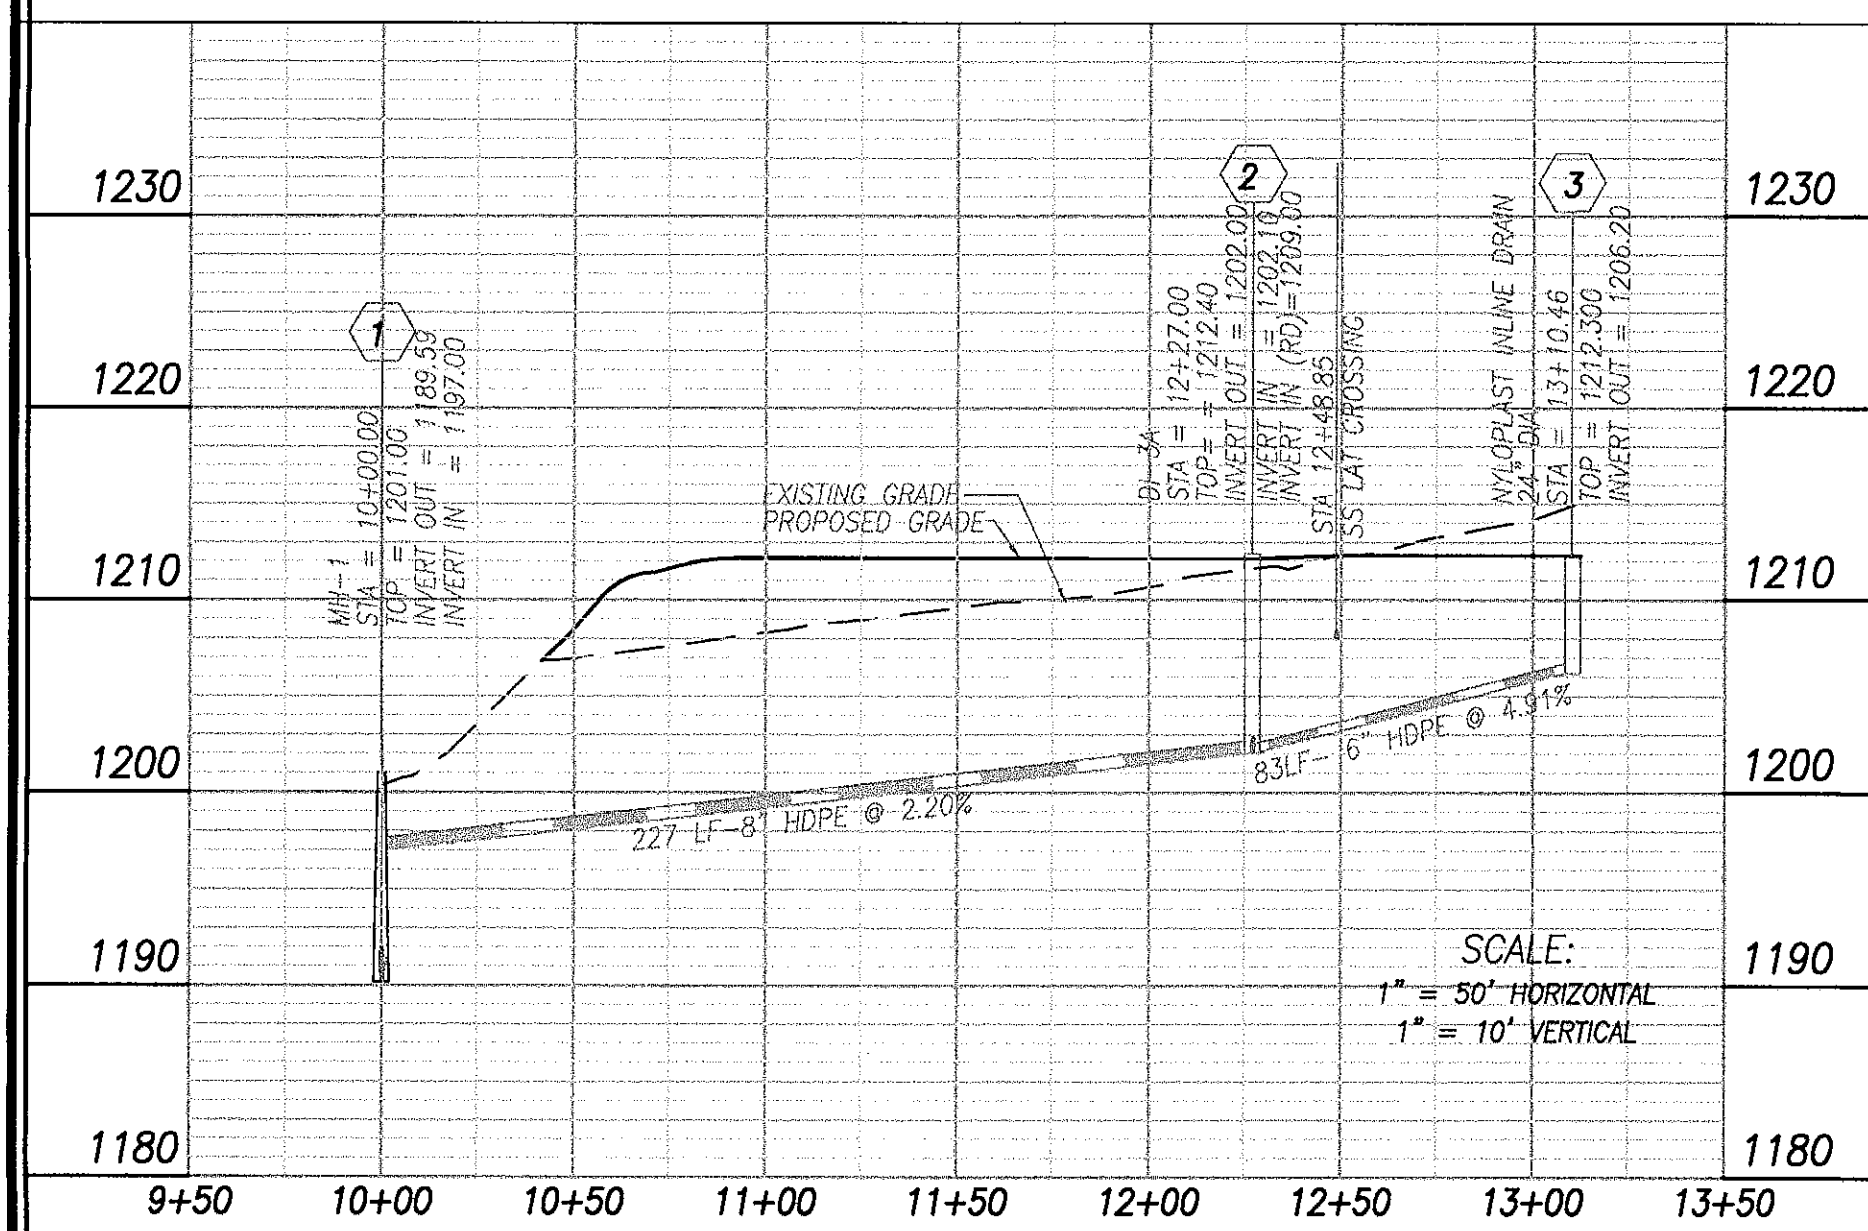
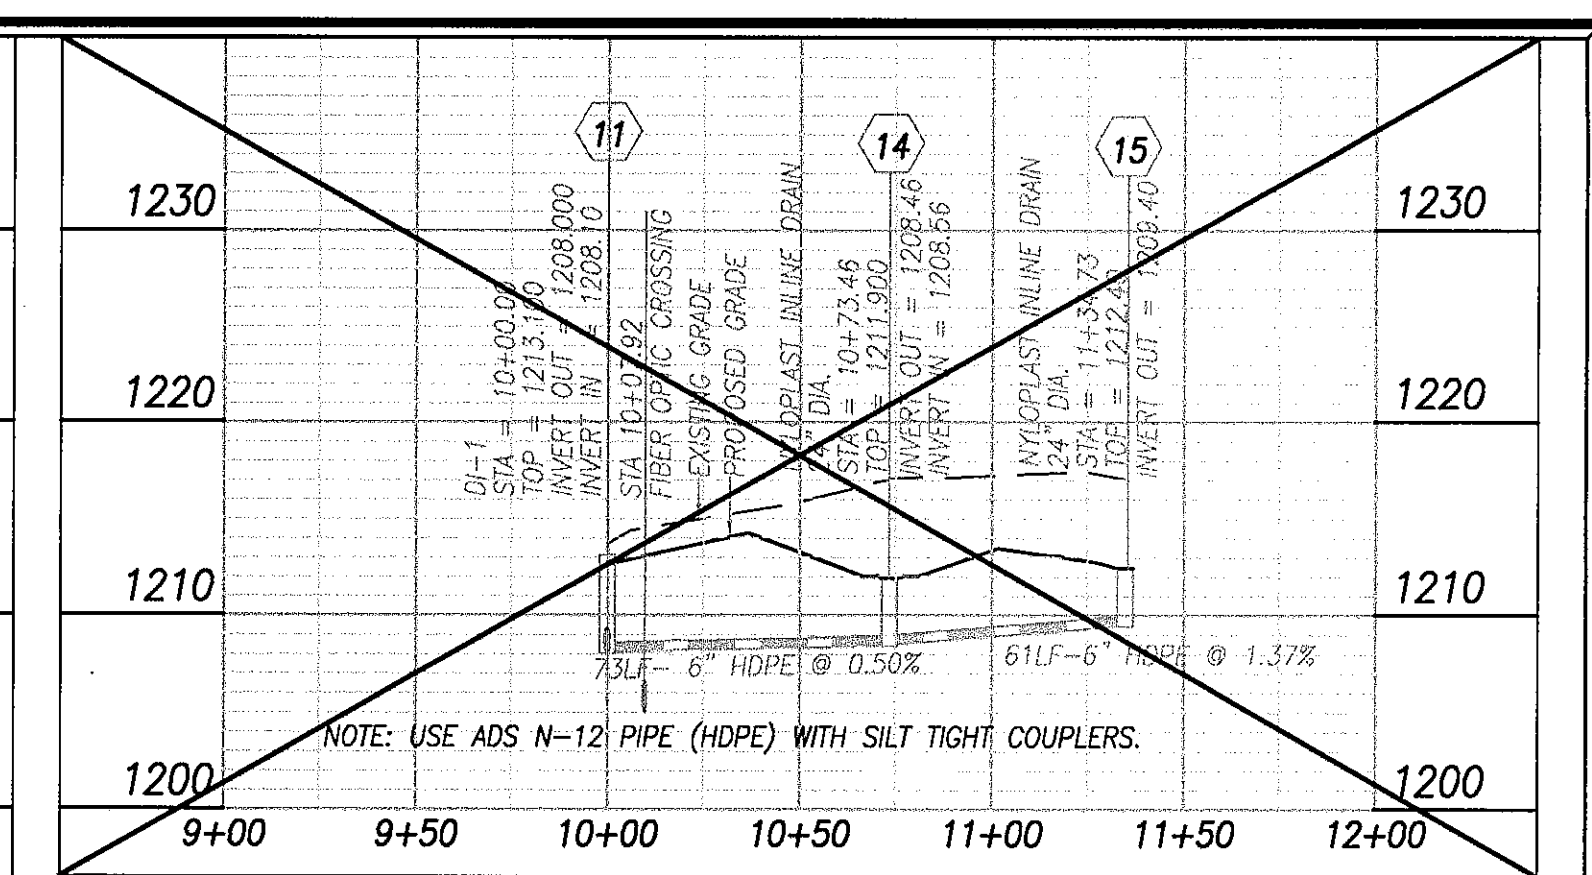
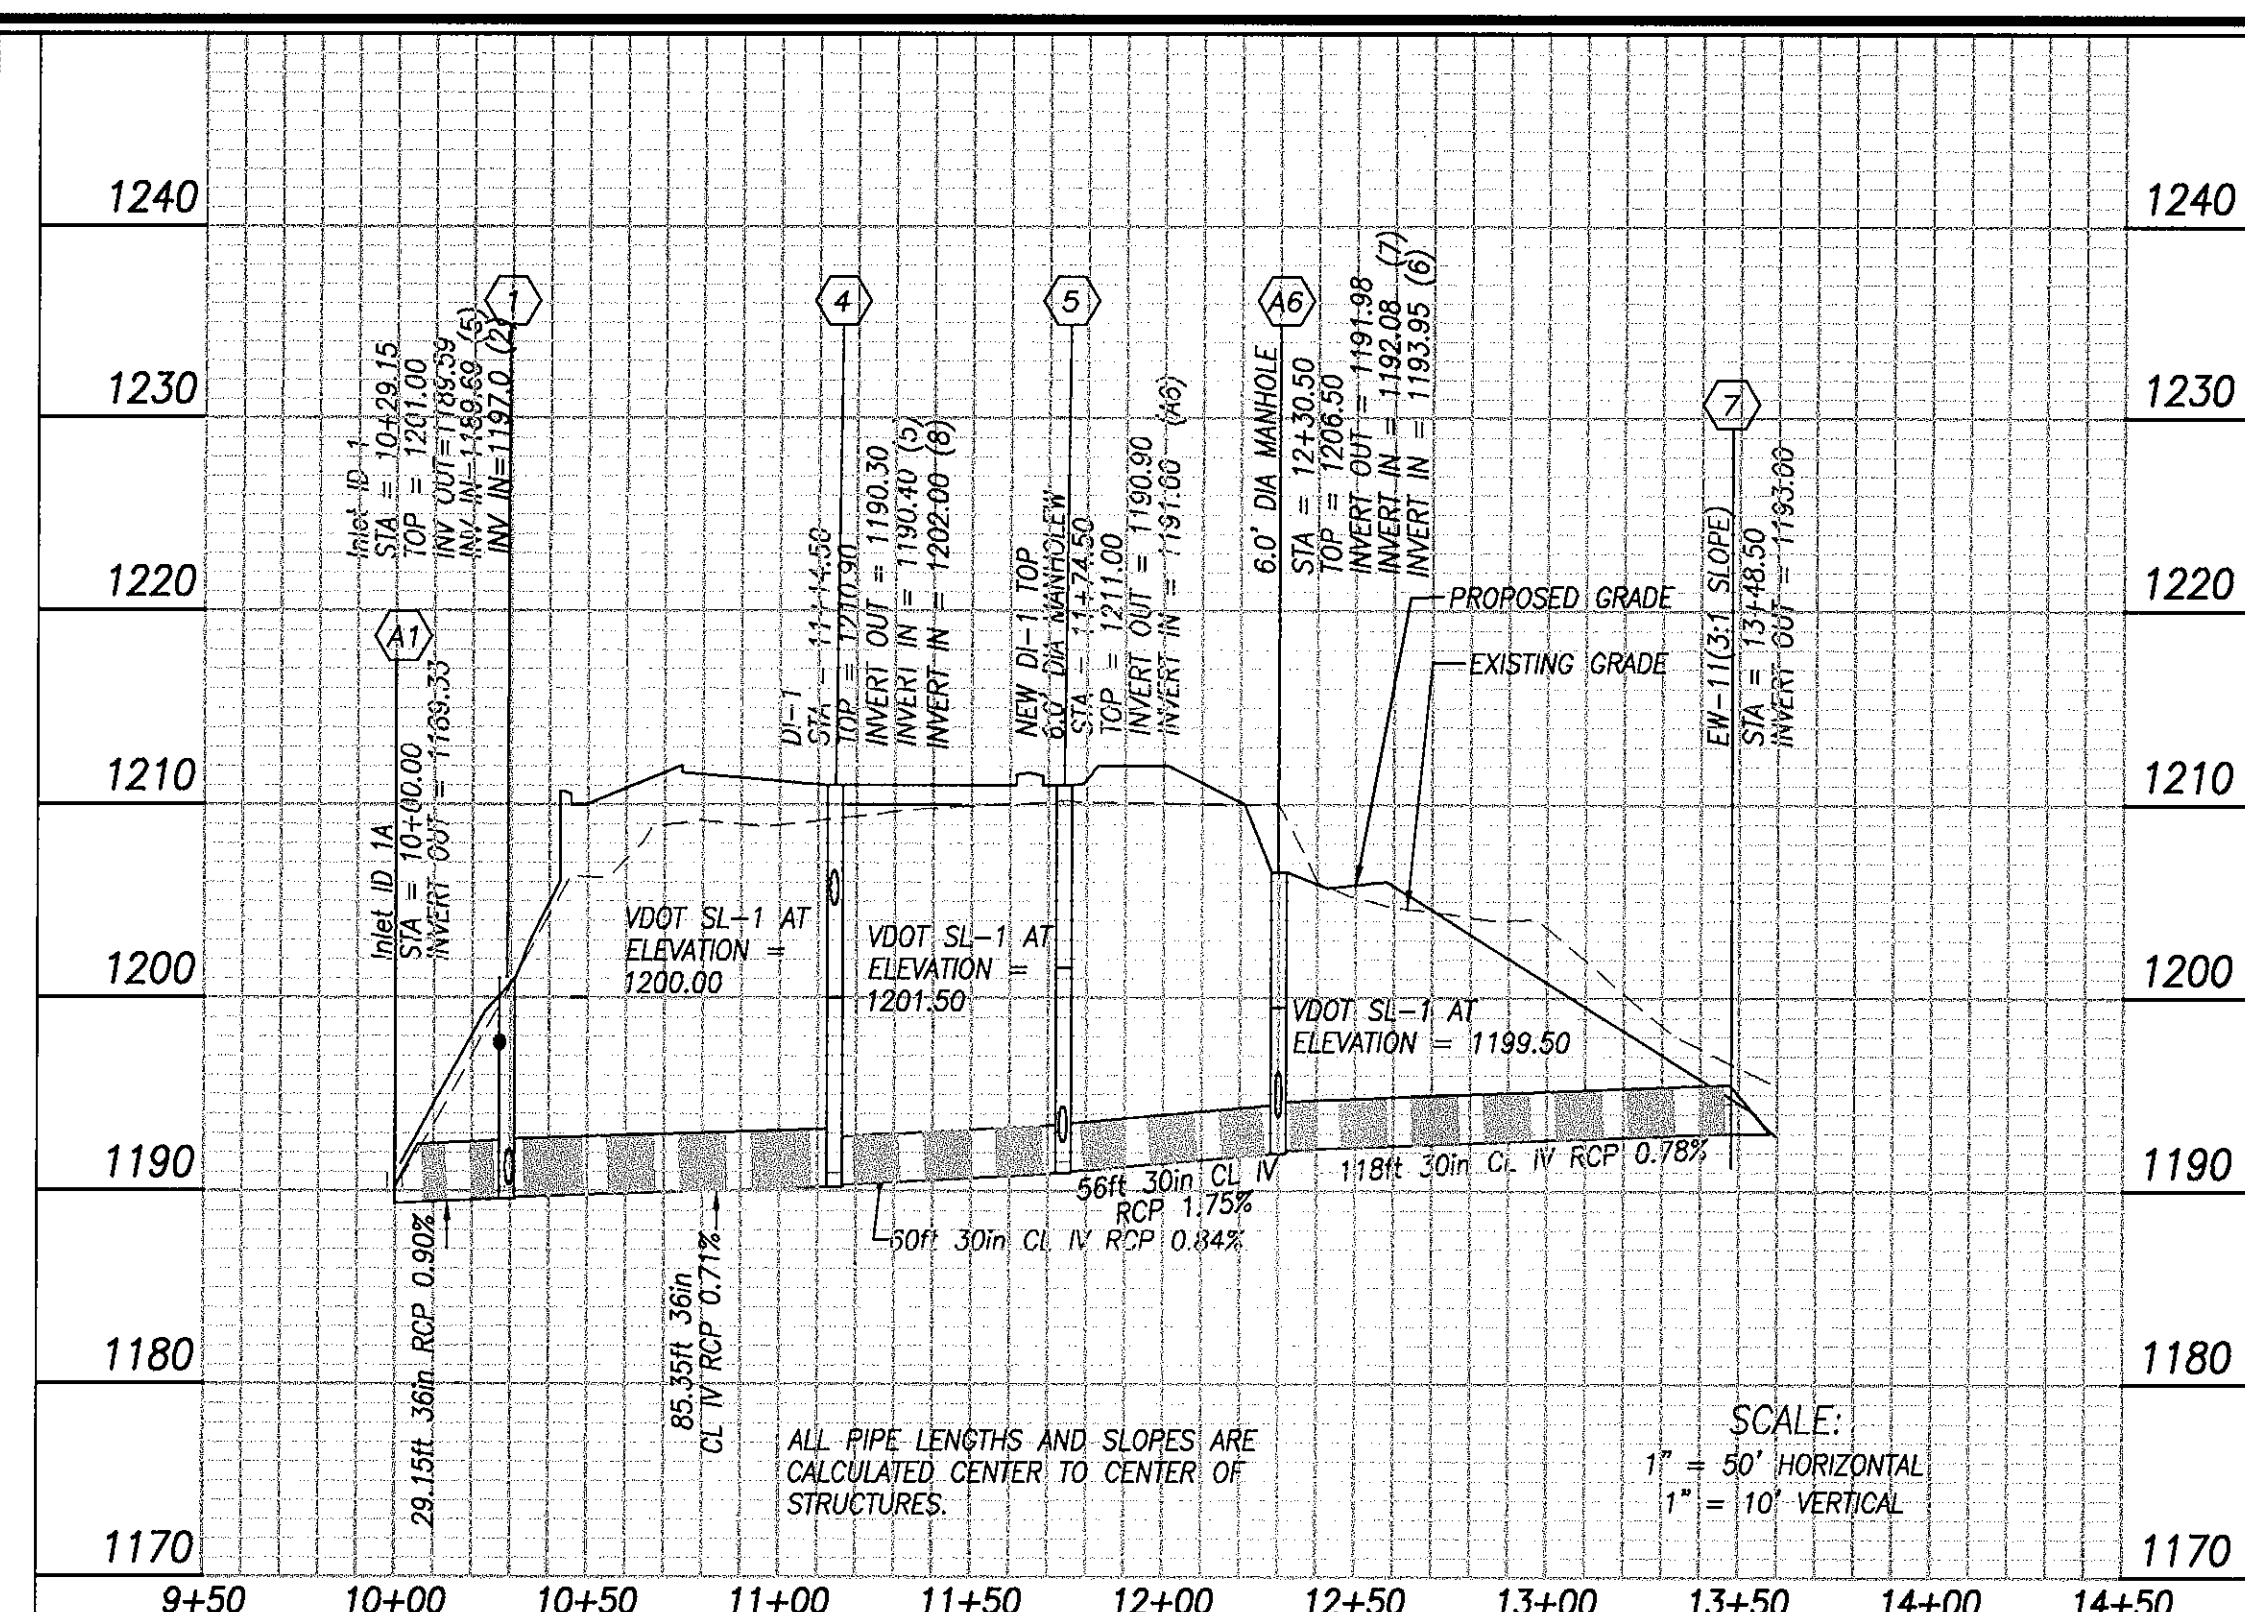


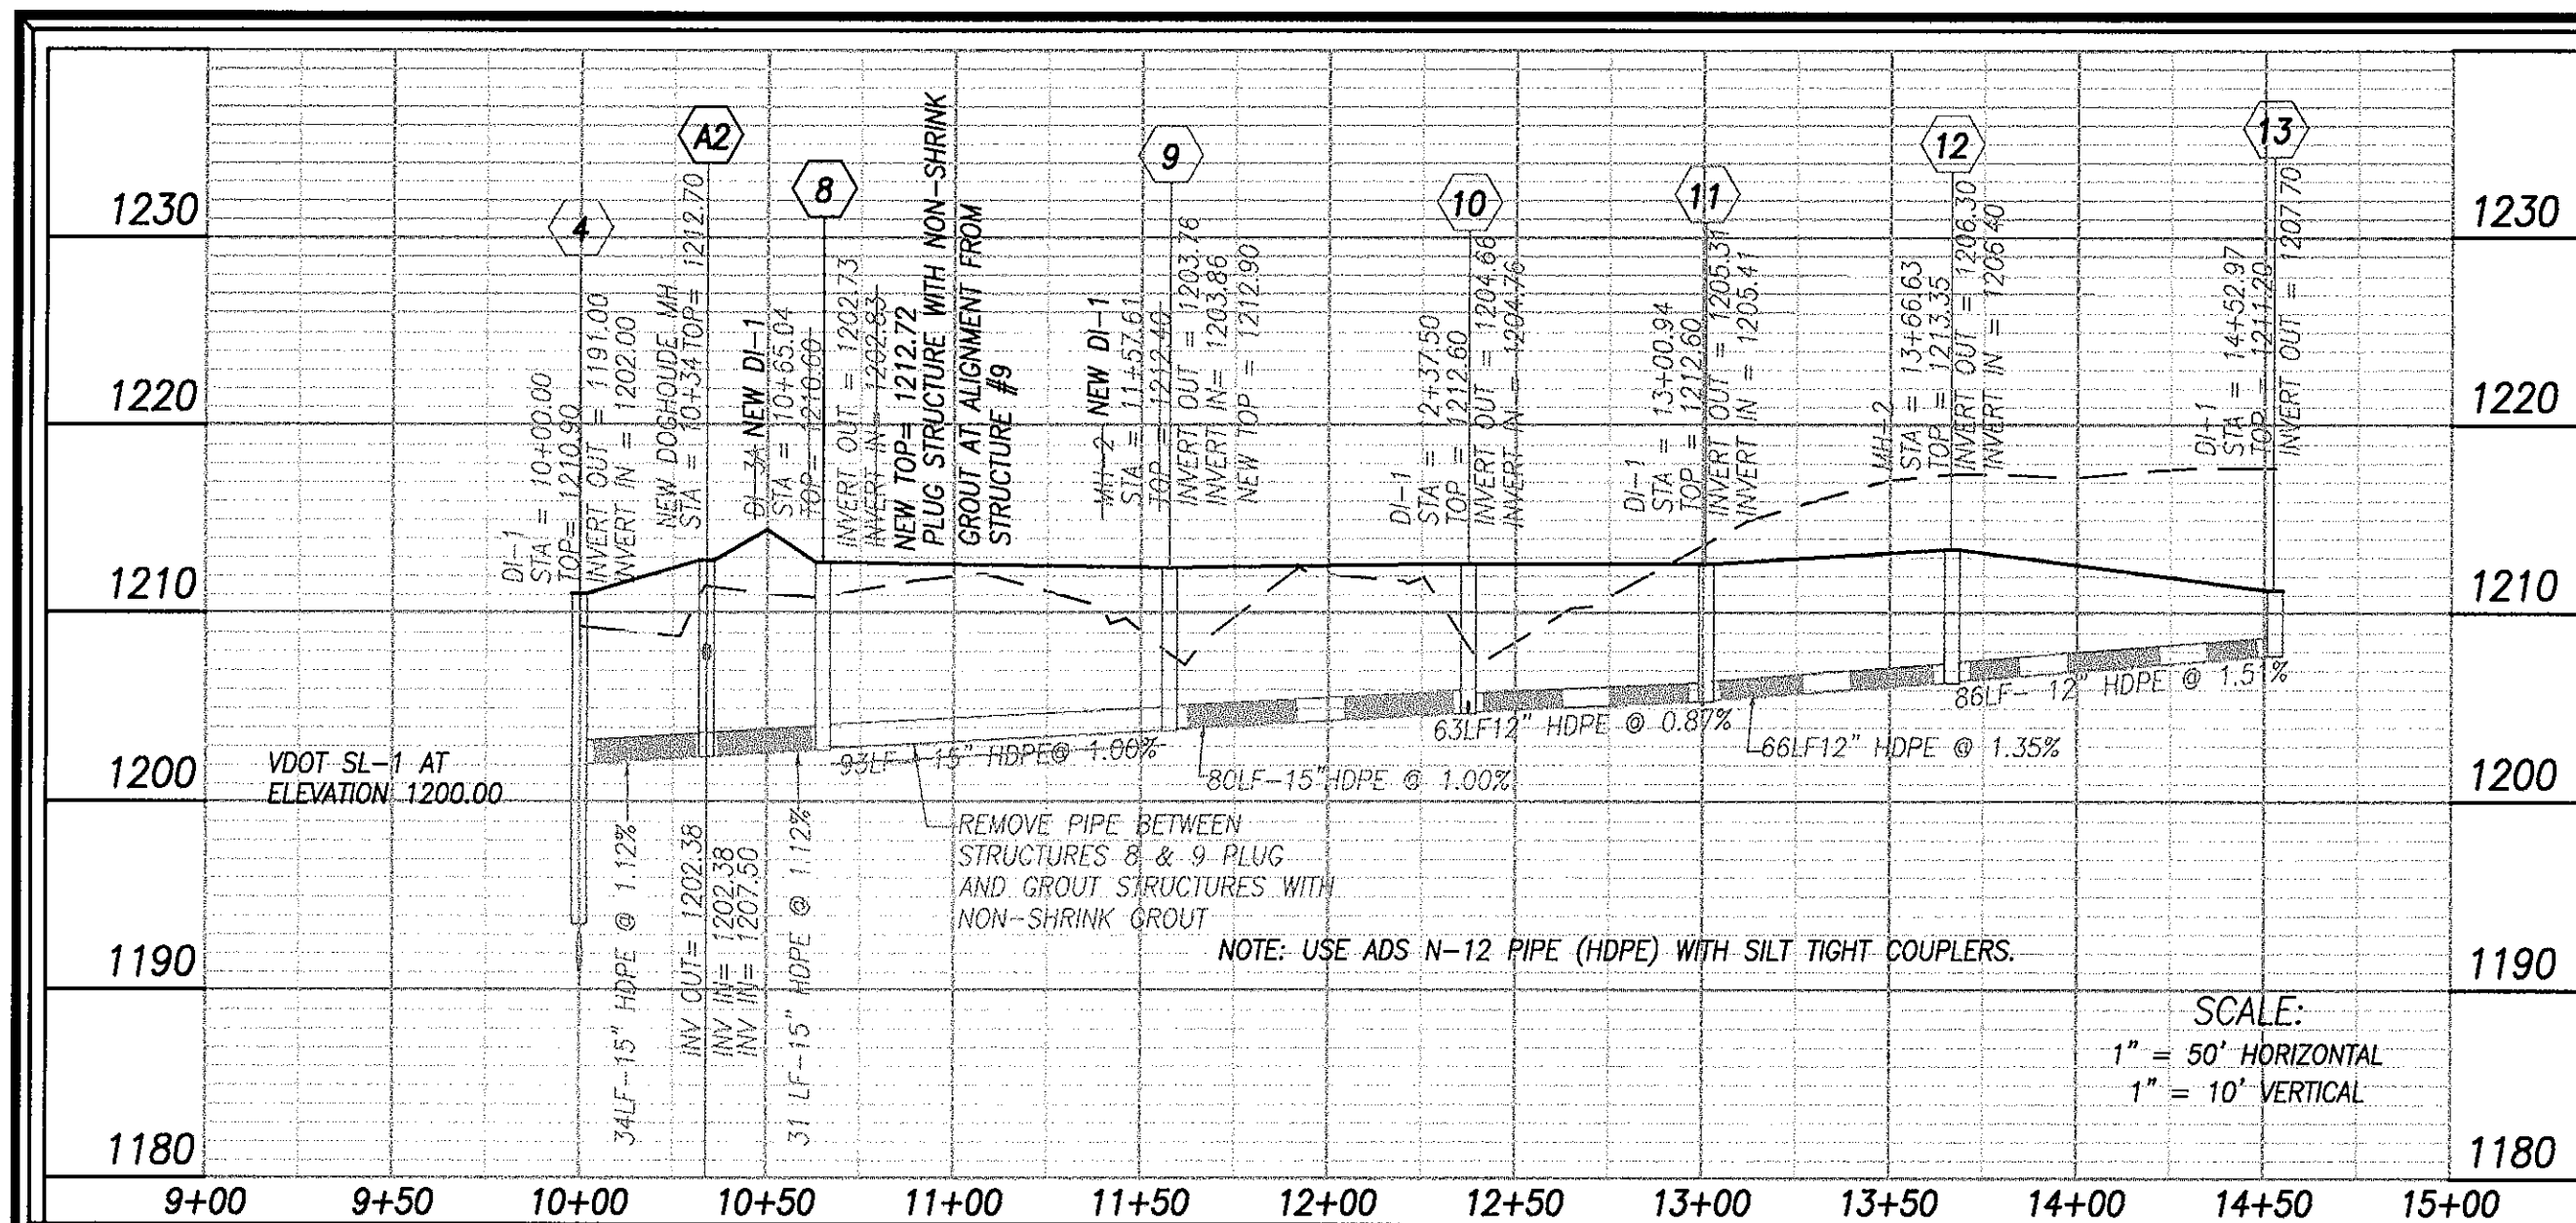

NOTE: PIPES AND STRUCTURES INSTALLED WITH PHASE ONE.

PHASE II CONSTRUCTION WILL REQUIRE THAT THE DI-3A TOP FOR STRUCTURE #8 BE REPLACED WITH A DI-1 TOP. ADD PIPE RUNS 9 TO A1 TO A2. ADD STRUCTURES #A4 AND #A3. REPLACE STRUCTURE TOPS #9 AND #5 WITH DI-1 GRATES.

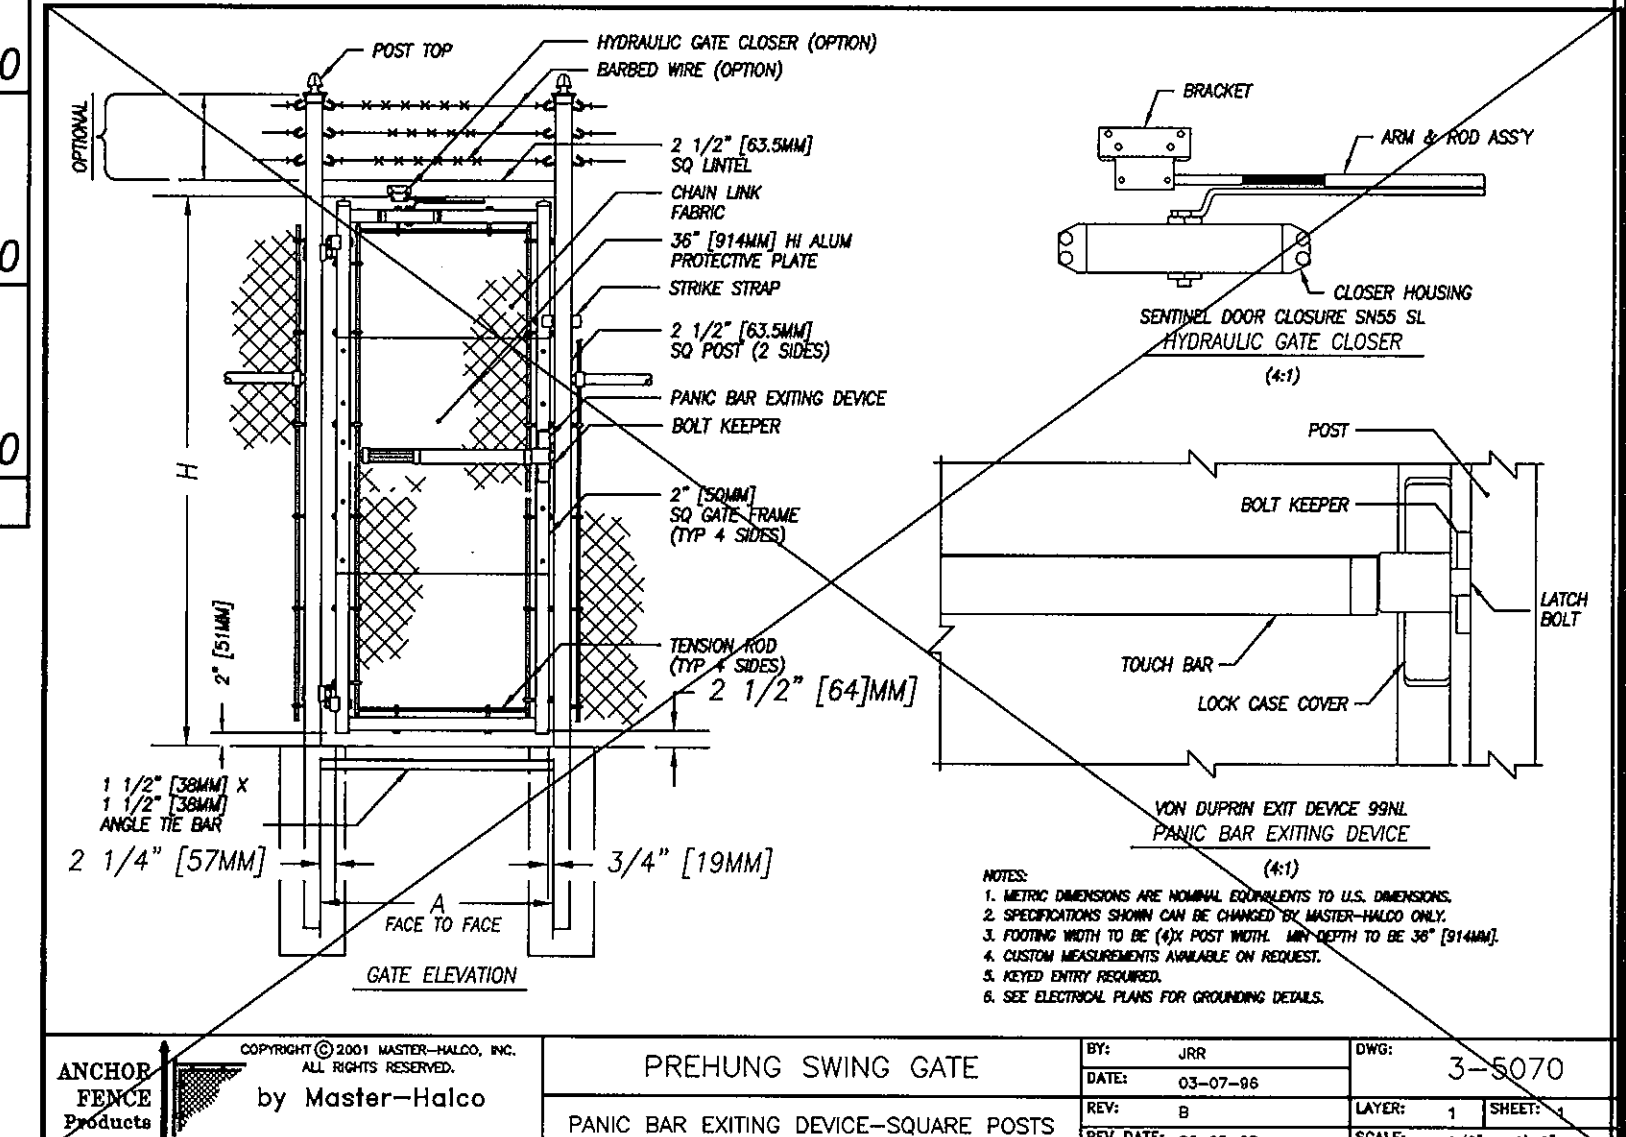

ENGINEERING CONCEPTS, INC.

3433 BRAMBLETON AVENUE, SUITE 200B
ROANOKE, VIRGINIA 24018
540.776.5715 FAX: 540.776.8543

No.	Revision	By	Appd.	Date	Drawn
1	COMMENTS CO AND VDOT	DRB	JDE	05-09-06	DRB
2	COMMENTS CO 05-25-06 AND VDOT 05-23-06	DRB	JDE	05-30-06	JDE
					Checked
					Approved

**VERIZON WIRELESS BUILDING ADDITION
PHASE II THIRLANE ROAD**

**STORM SEWER PROFILES
ROANOKE COUNTY, VIRGINIA**

AS NOTED
MARCH 27, 2006
PROJECT: 05083
C-201