
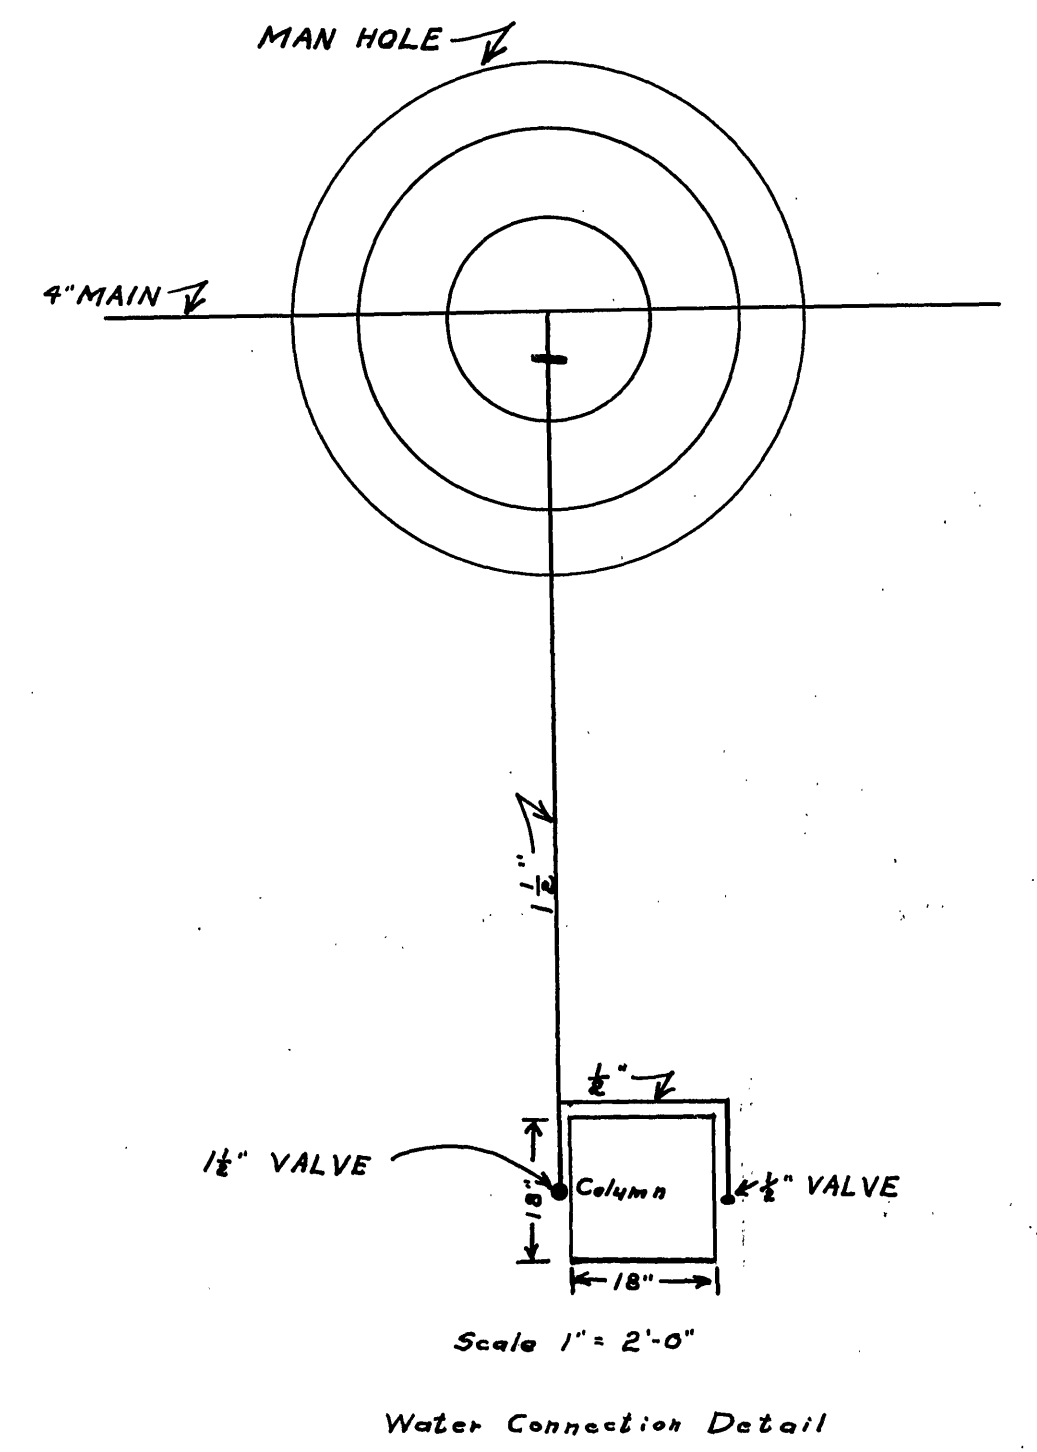
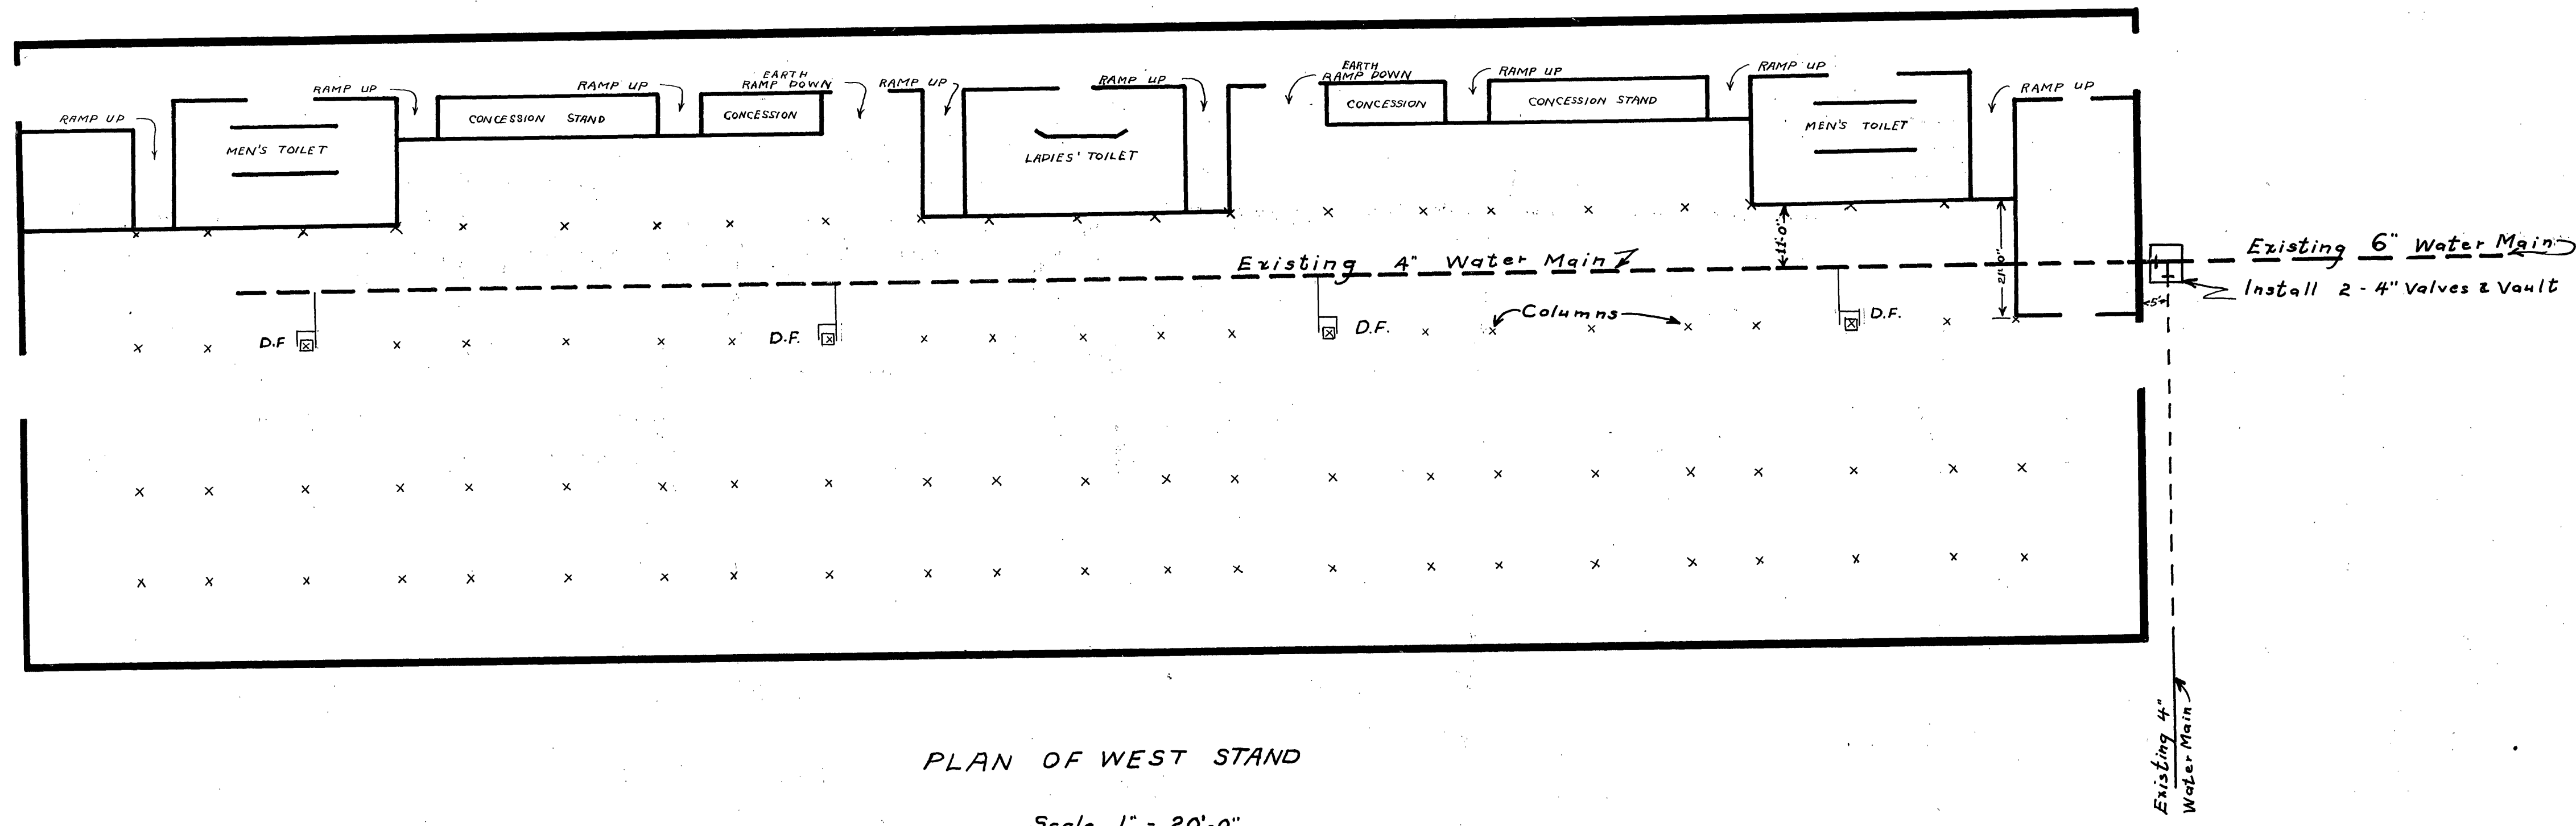


1

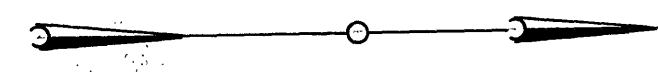

WATER DEPARTMENT
CITY OF ROANOKE VA.
WEST STAND OF VICTORY STADIUM
NEW WATER CONNECTION
SCALE - AS SHOWN
DRAWN BY E.L.A. FEBRUARY 11, 1957