



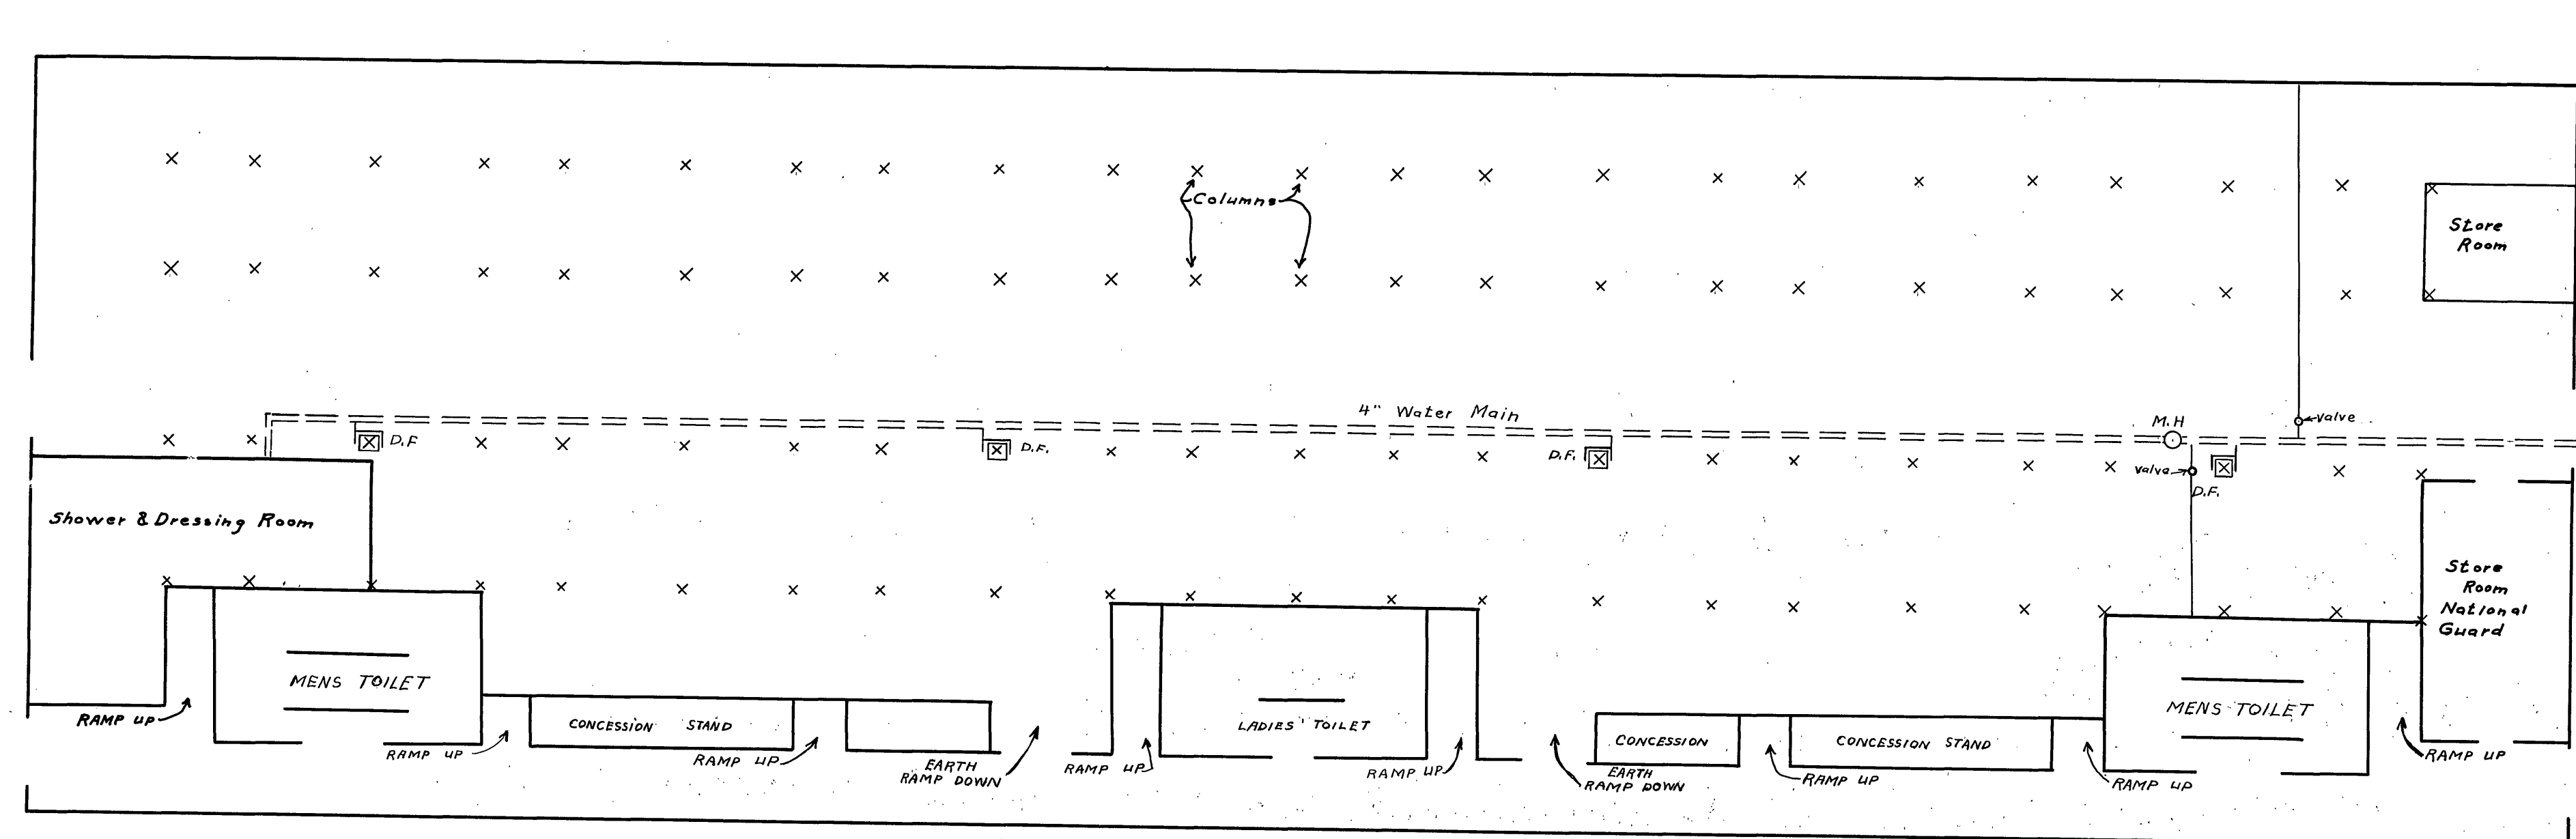

PLAN OF EAST STAND

Scale 1" = 20'-0"

F-3 D-9
See Map 291 For Plan of West Stand

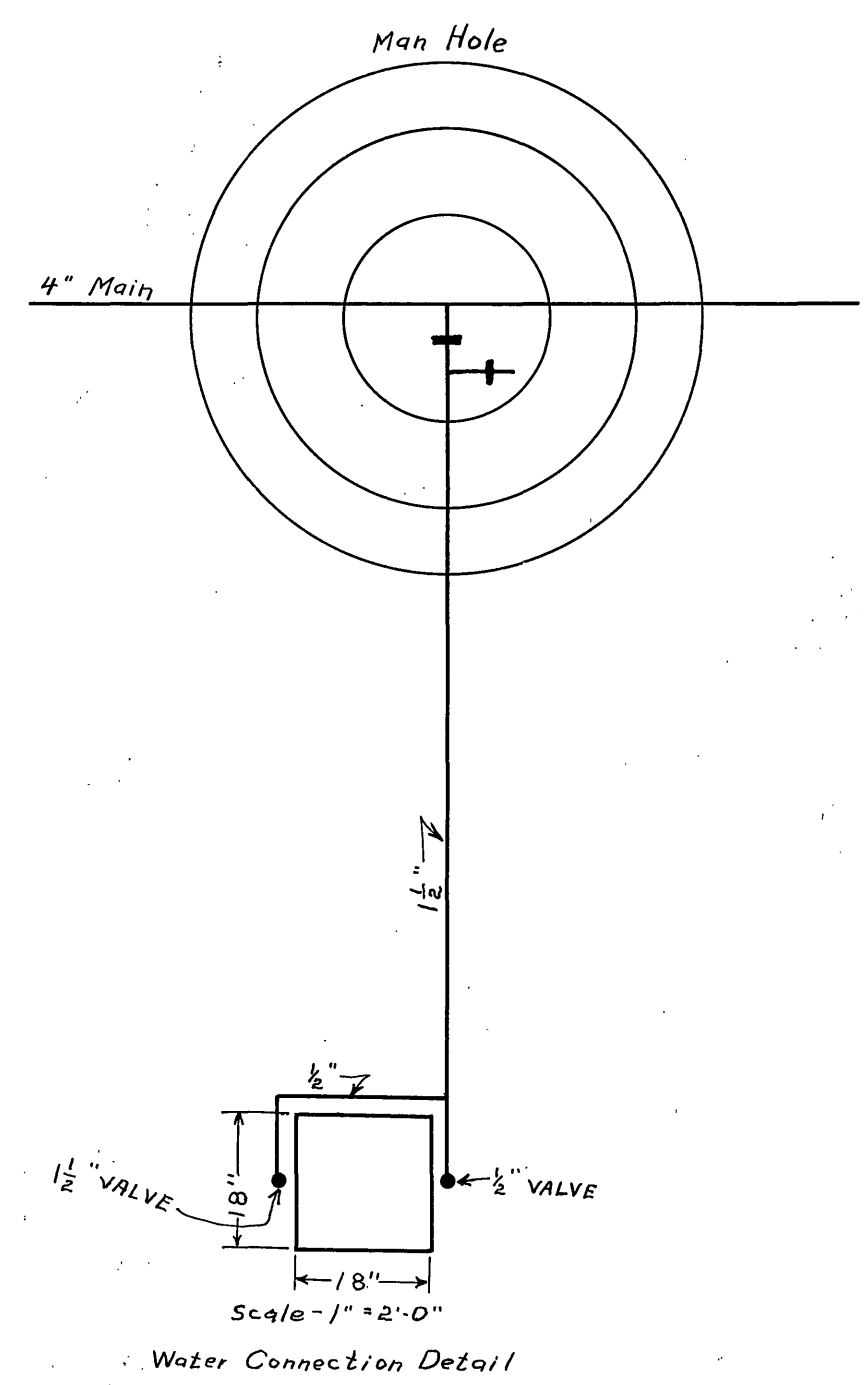

WATER DEPARTMENT
CITY OF ROANOKE VA.
EAST STAND OF VICTORY STADIUM
WATER CONNECTION
SCALE AS SHOWN
DRAWN BY E.L.A JANUARY, 15, 1959