

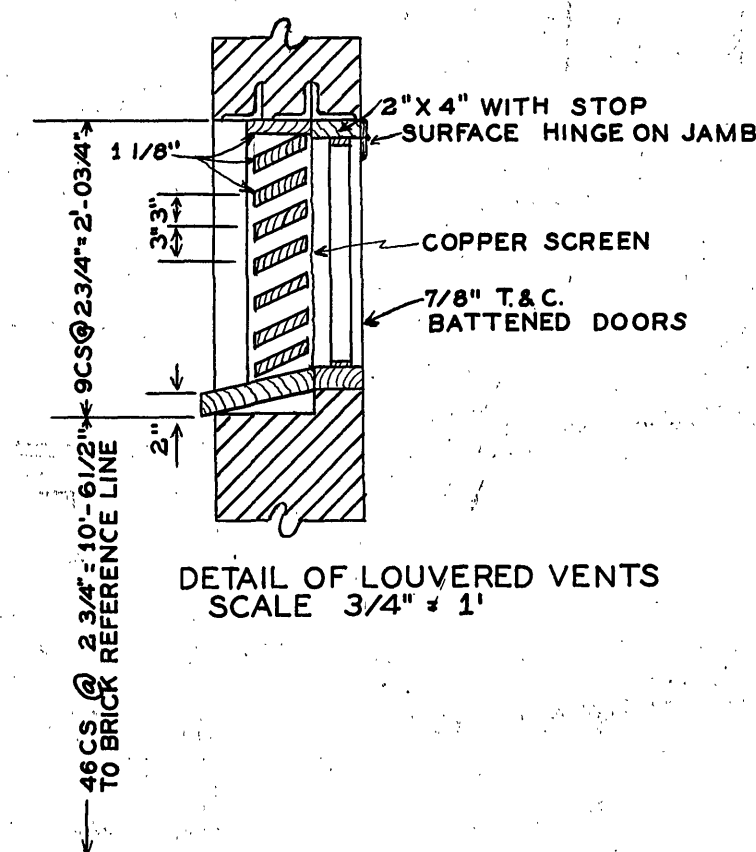
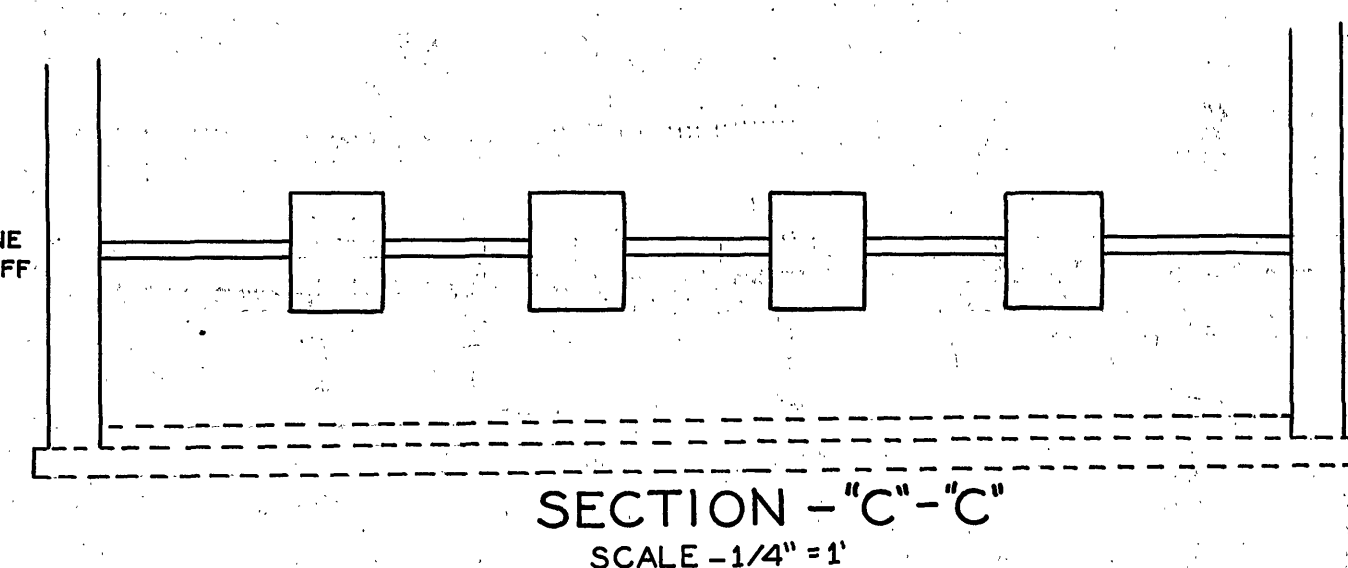
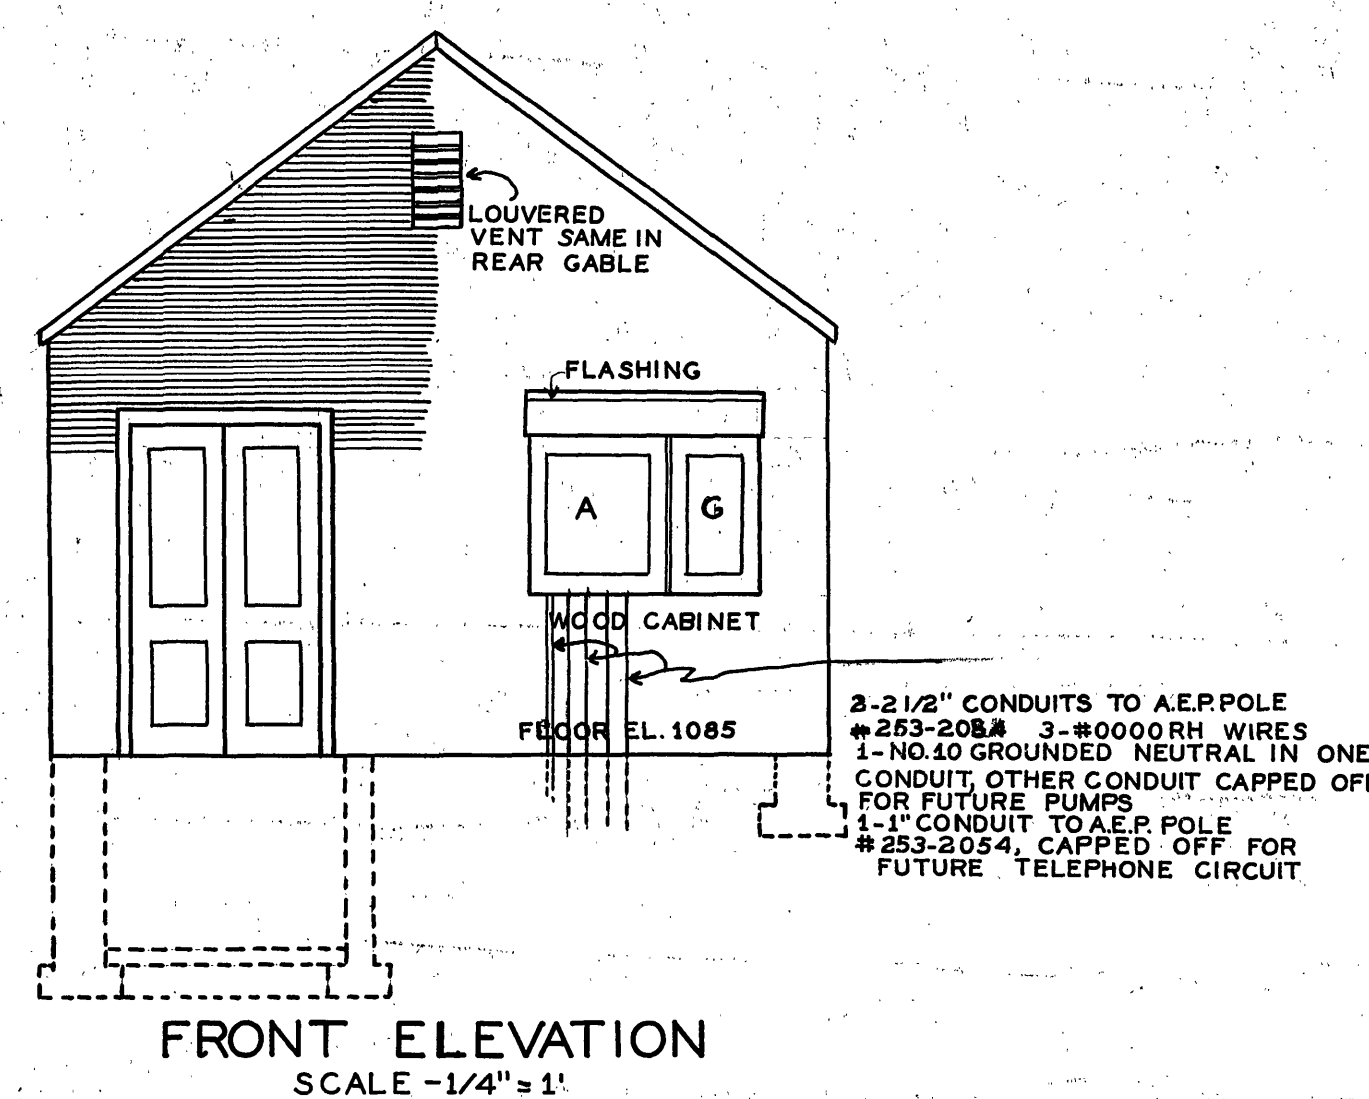
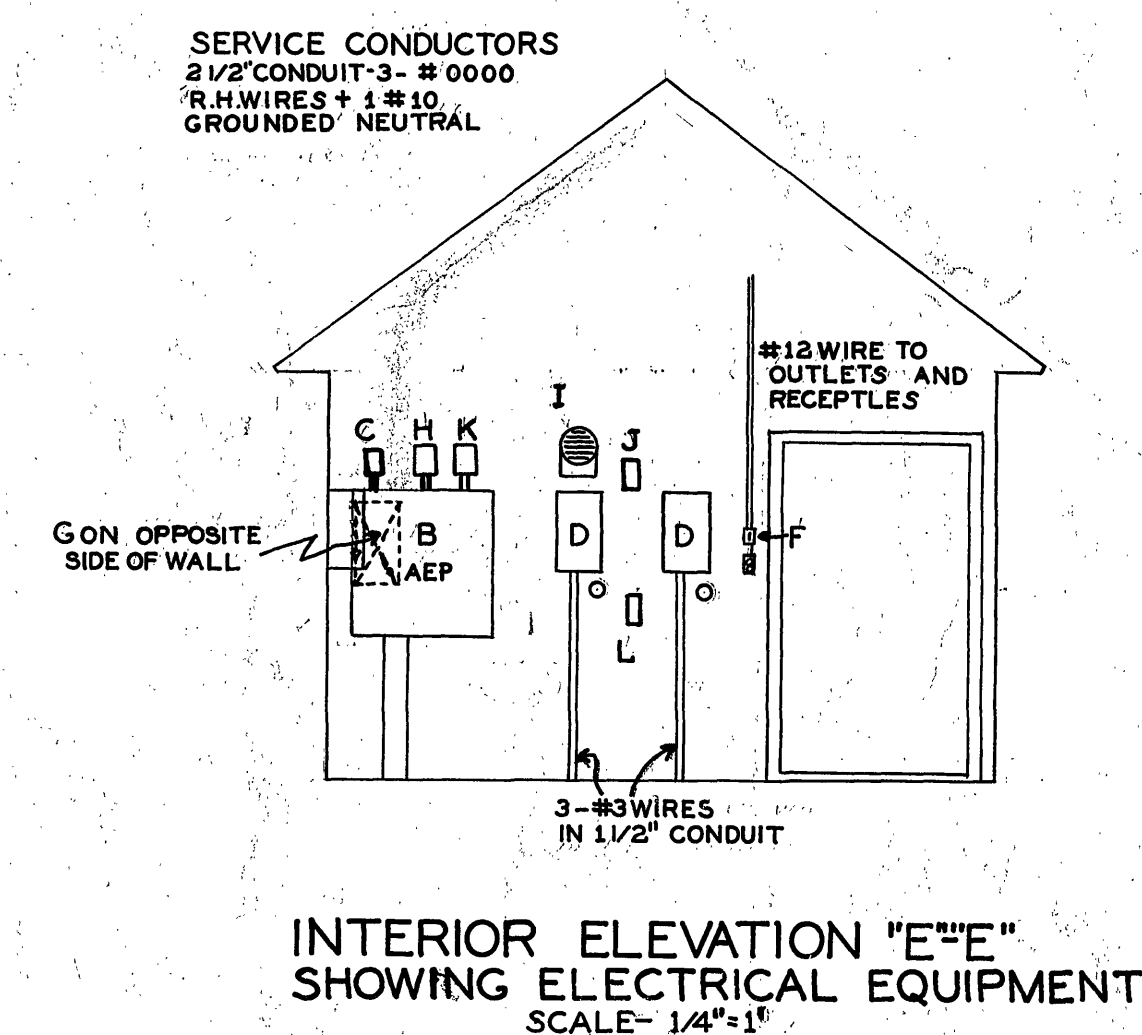
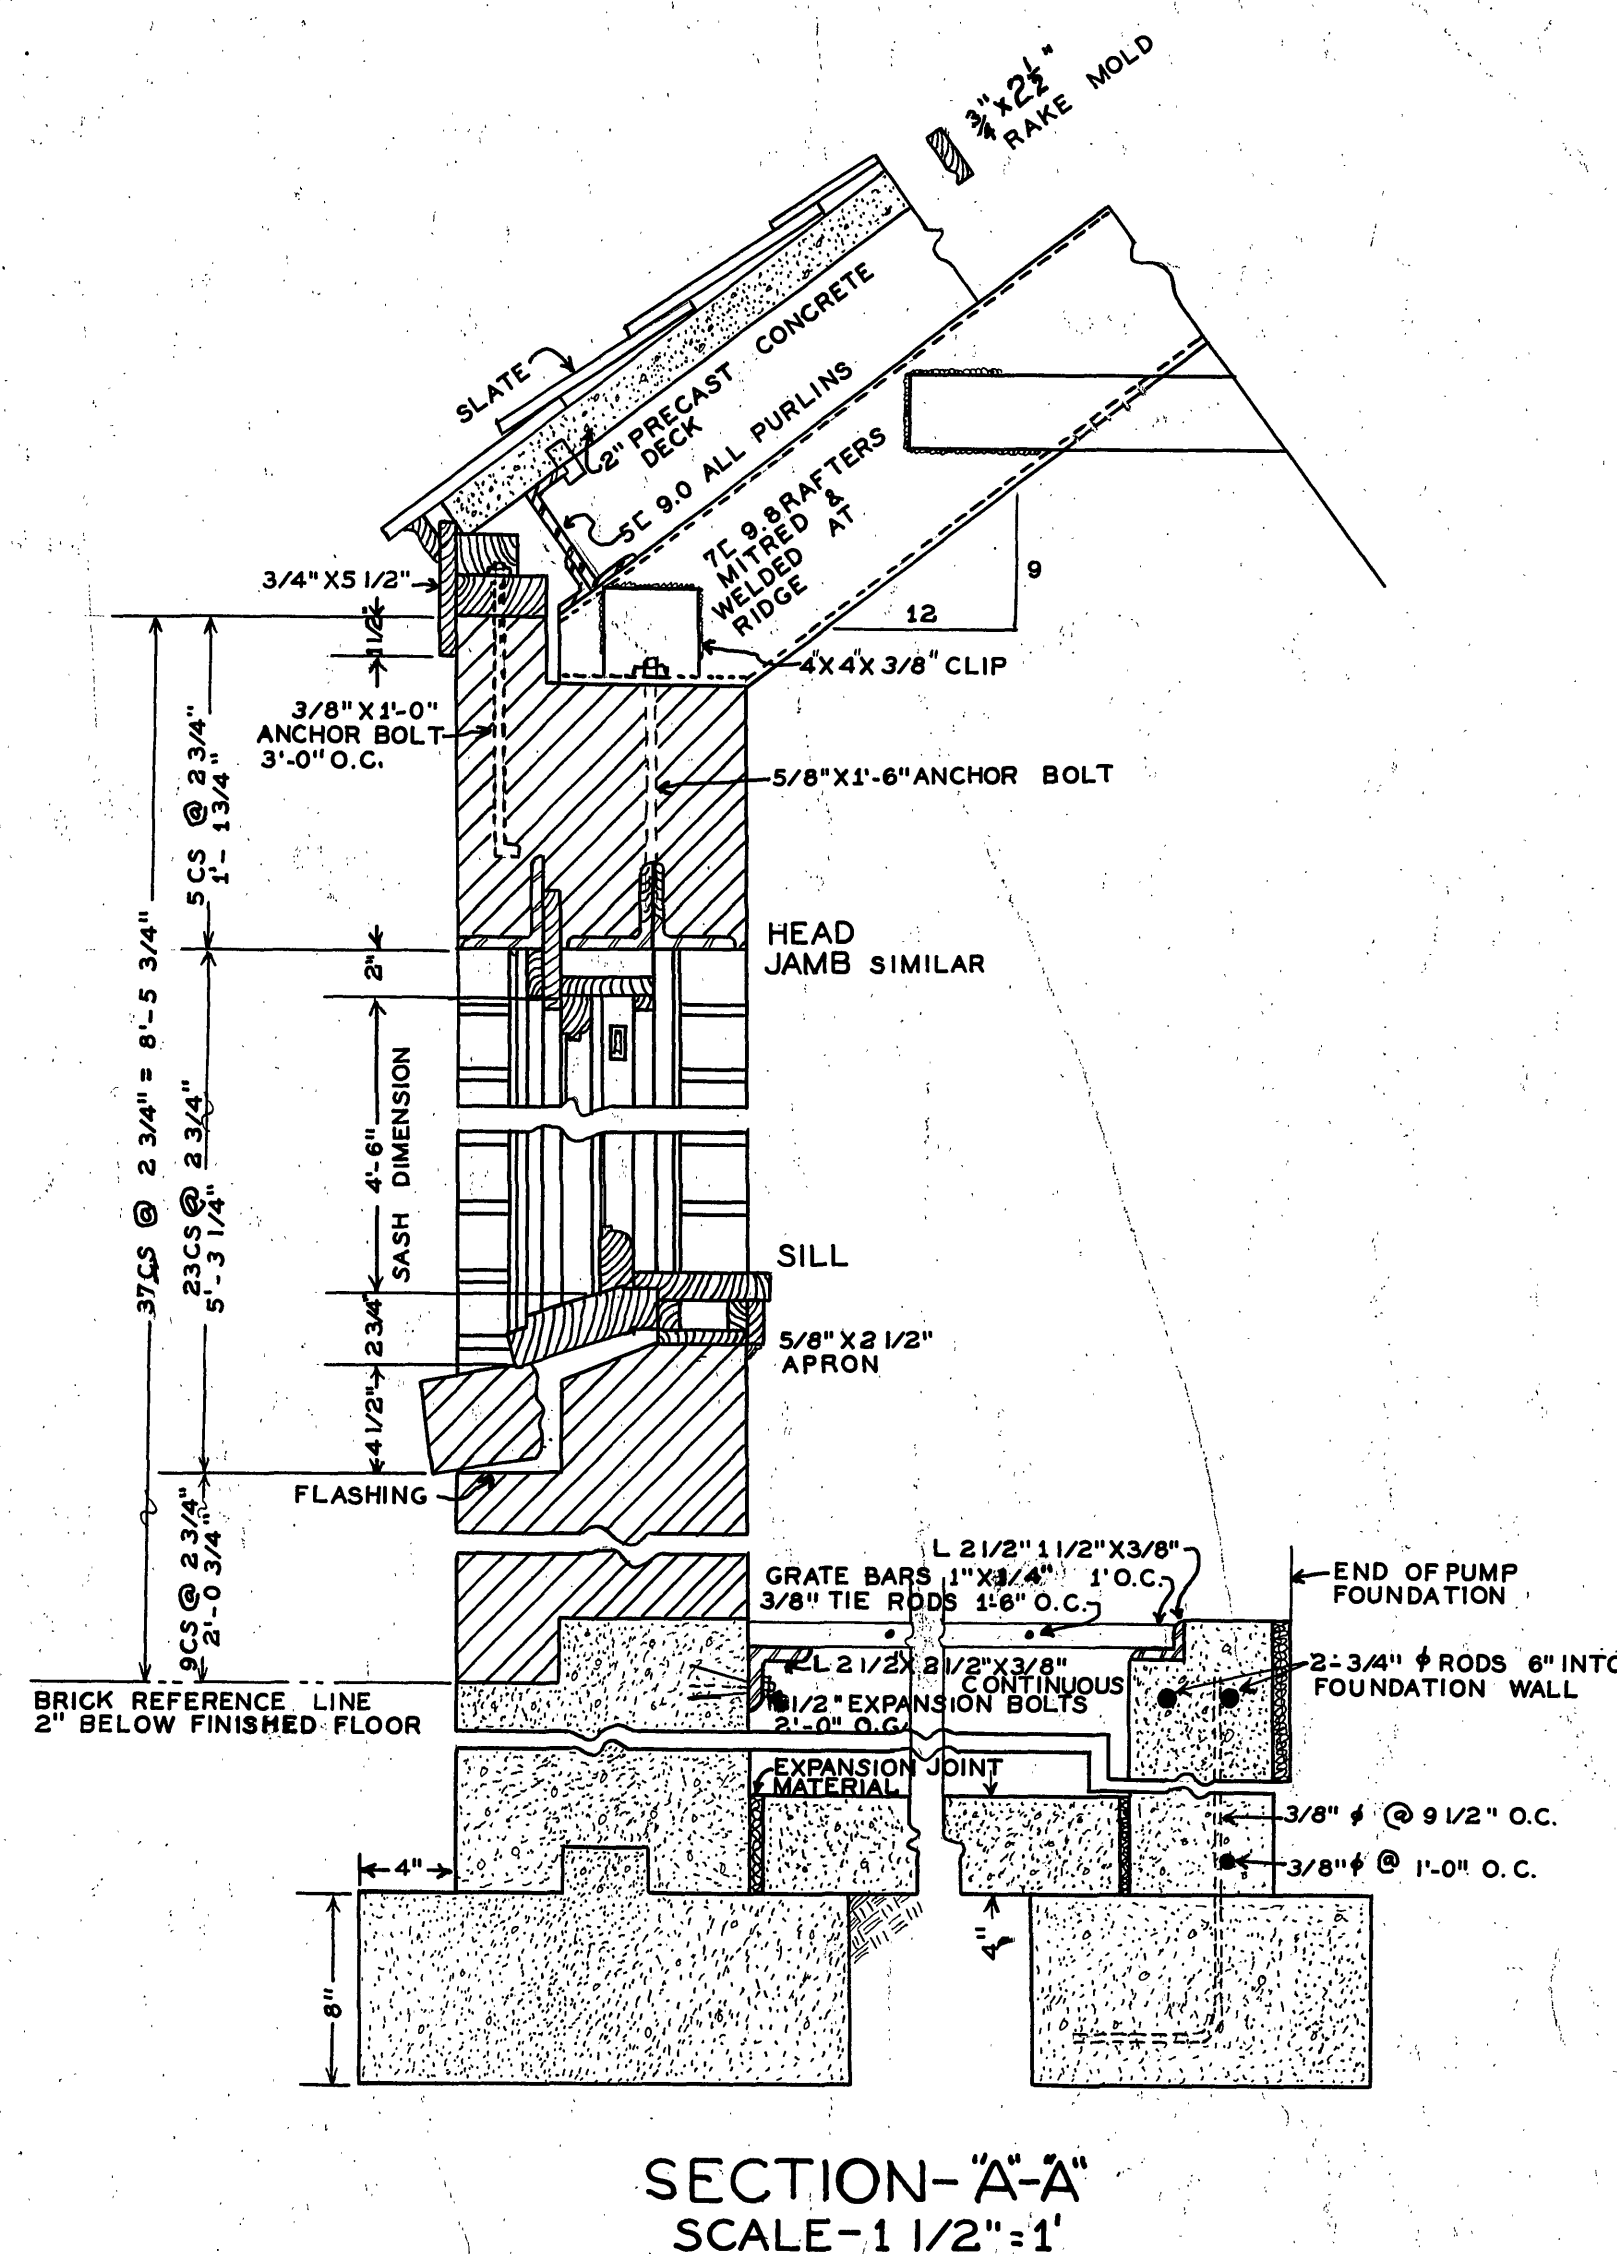
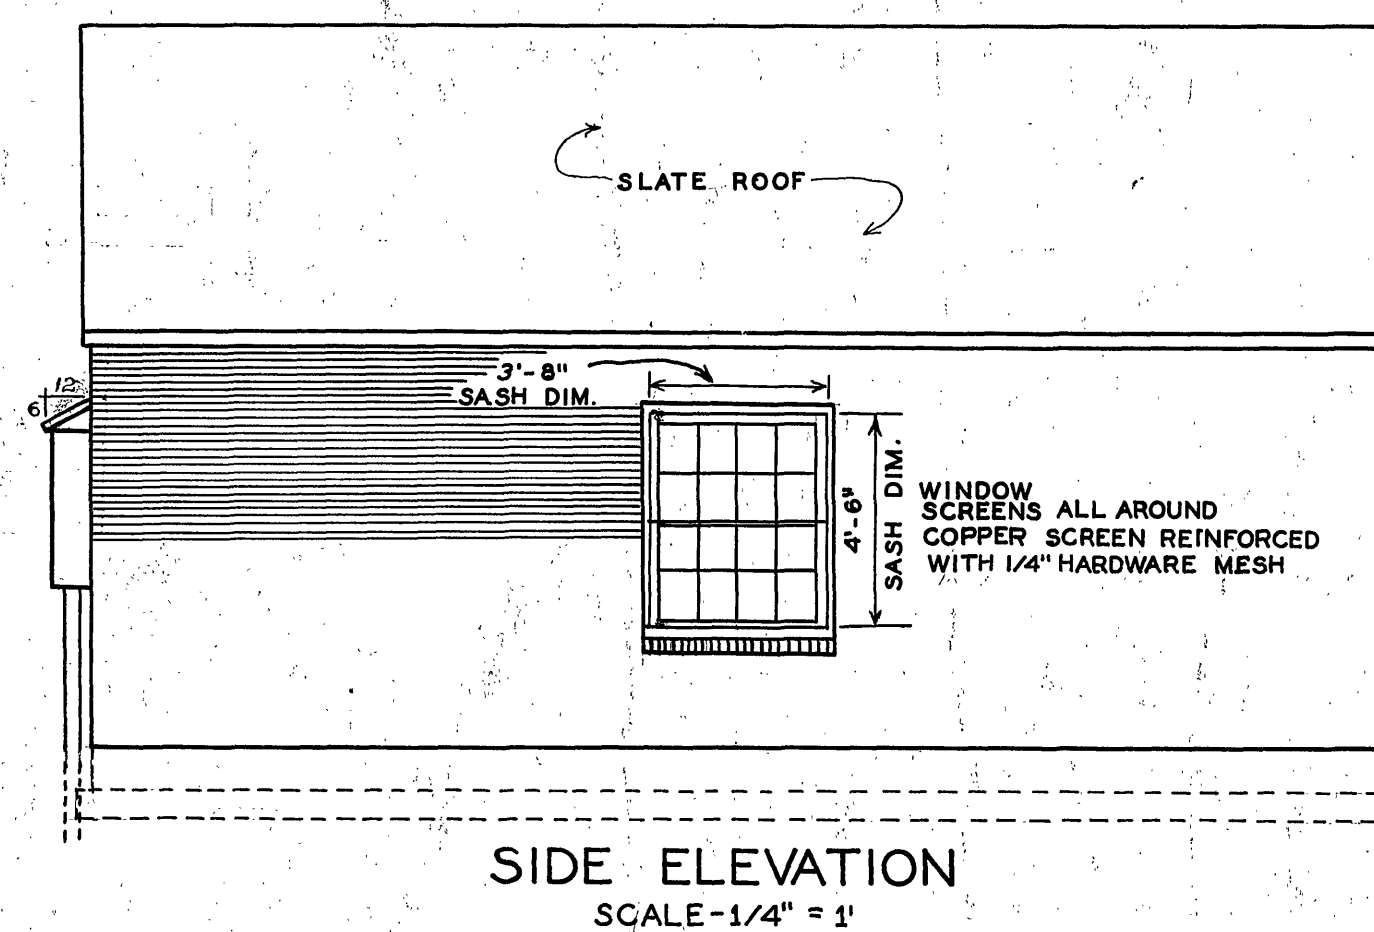
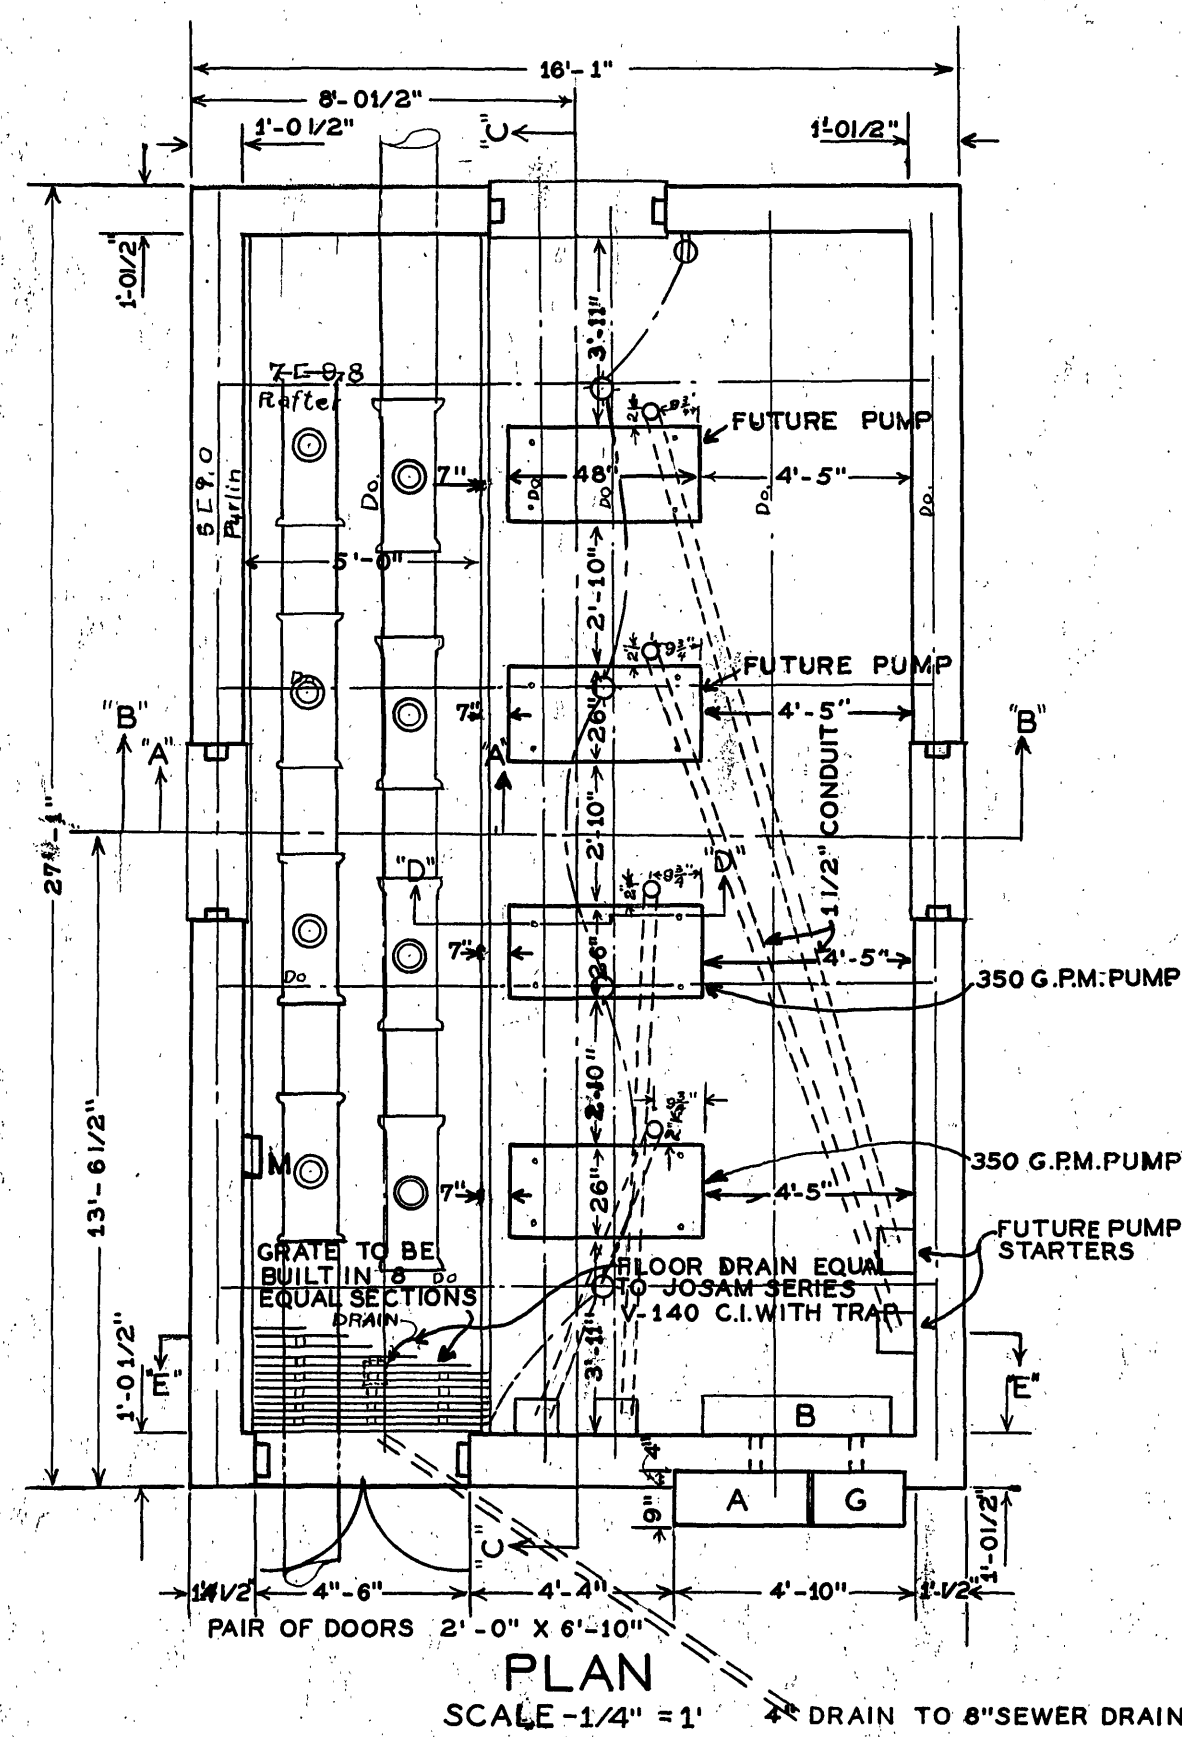
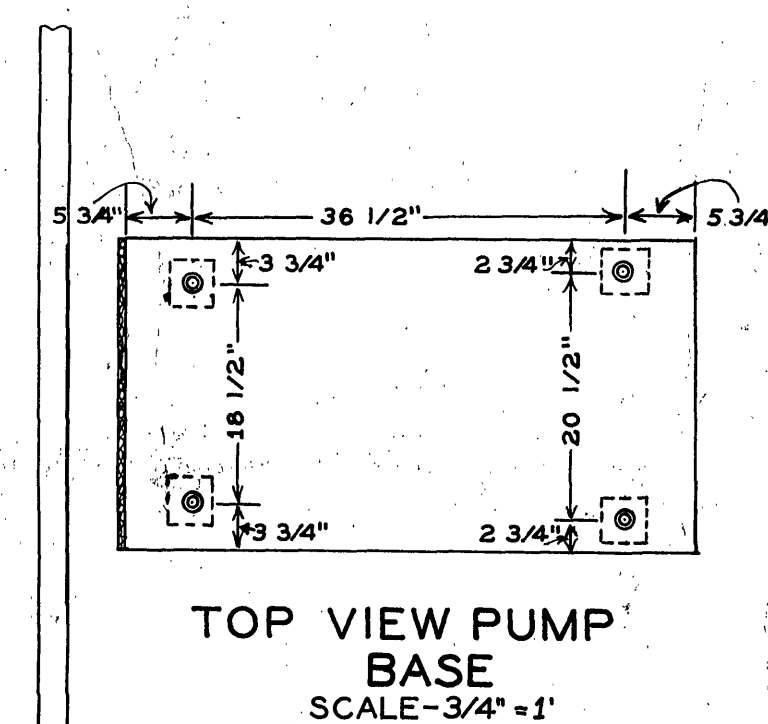


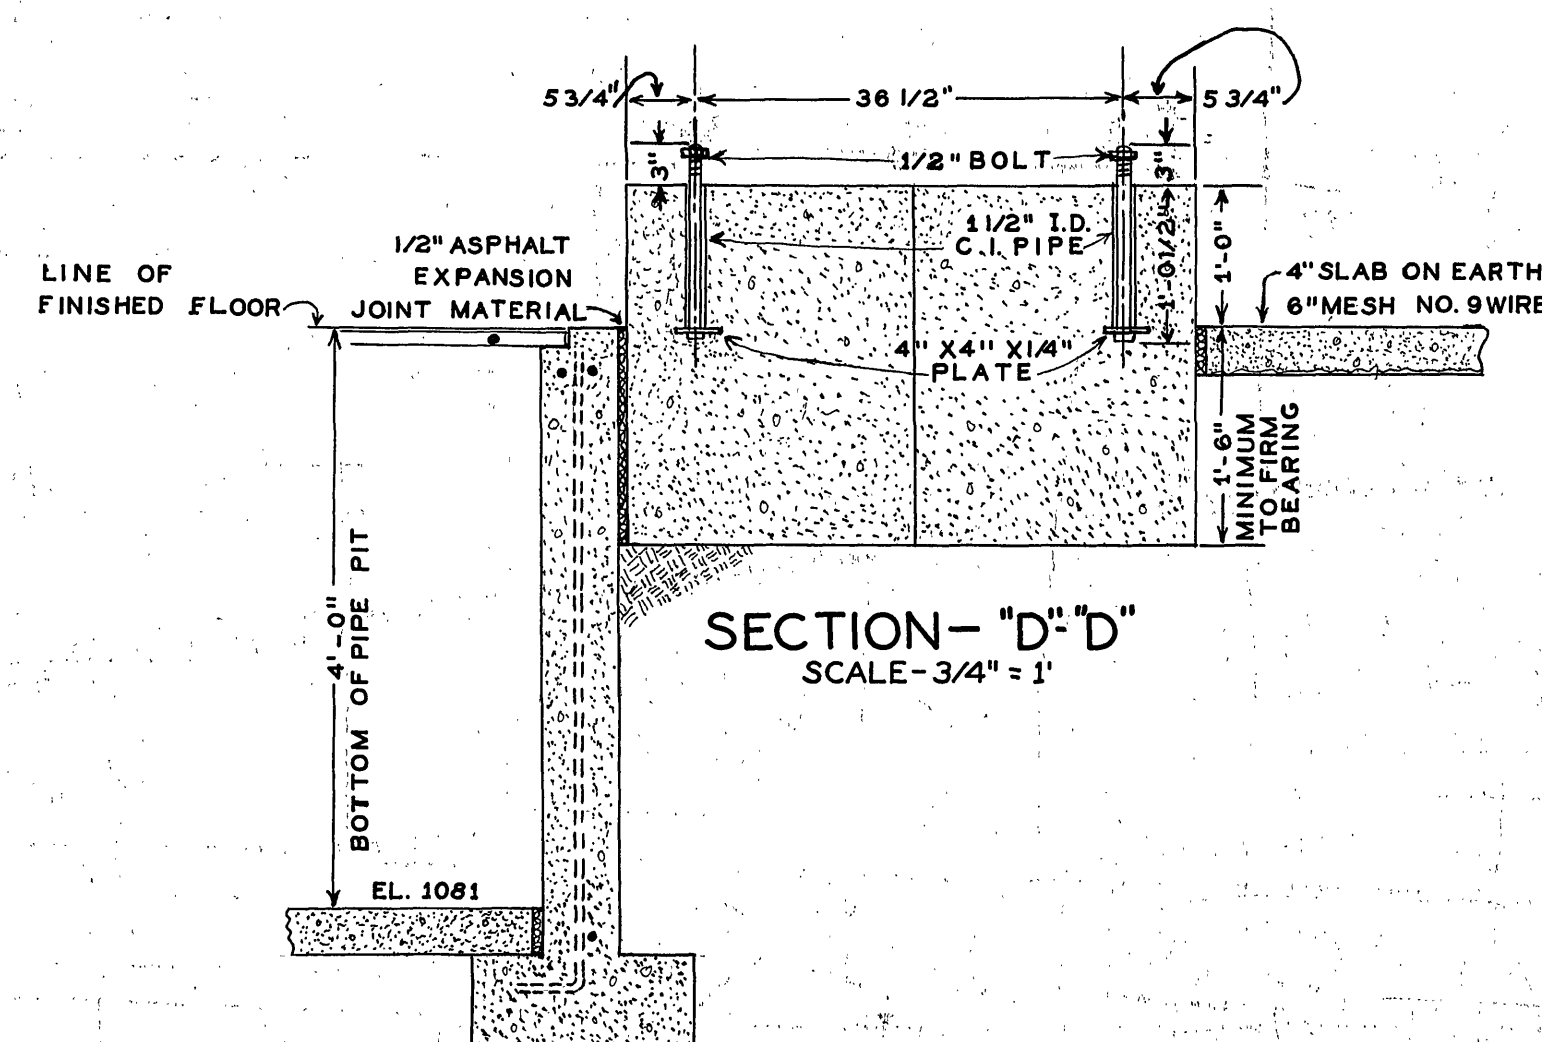

NOTE: DOOR & WINDOW LINTELS 3 L.S. 3 1/2" X 3 1/2" X 5/16"
CABINET LINTEL 1 L. 3 1/2" X 3 1/2" X 5/16"

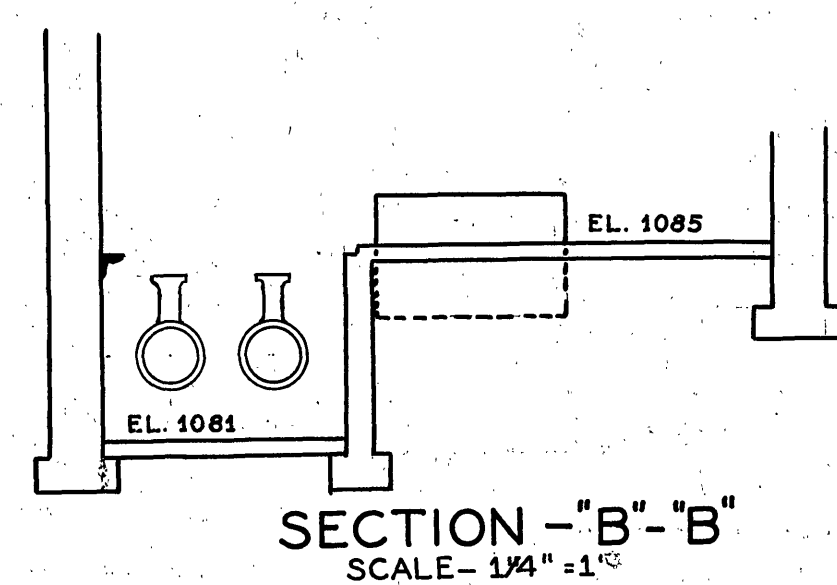

CITY OF ROANOKE, VA.
WATER DEPARTMENT
PROPOSED VILLA HEIGHTS
BOOSTER PUMP STATION
SCALE AS SHOWN
DRAWN BY E.L.A.
JULY, 12, 1949