

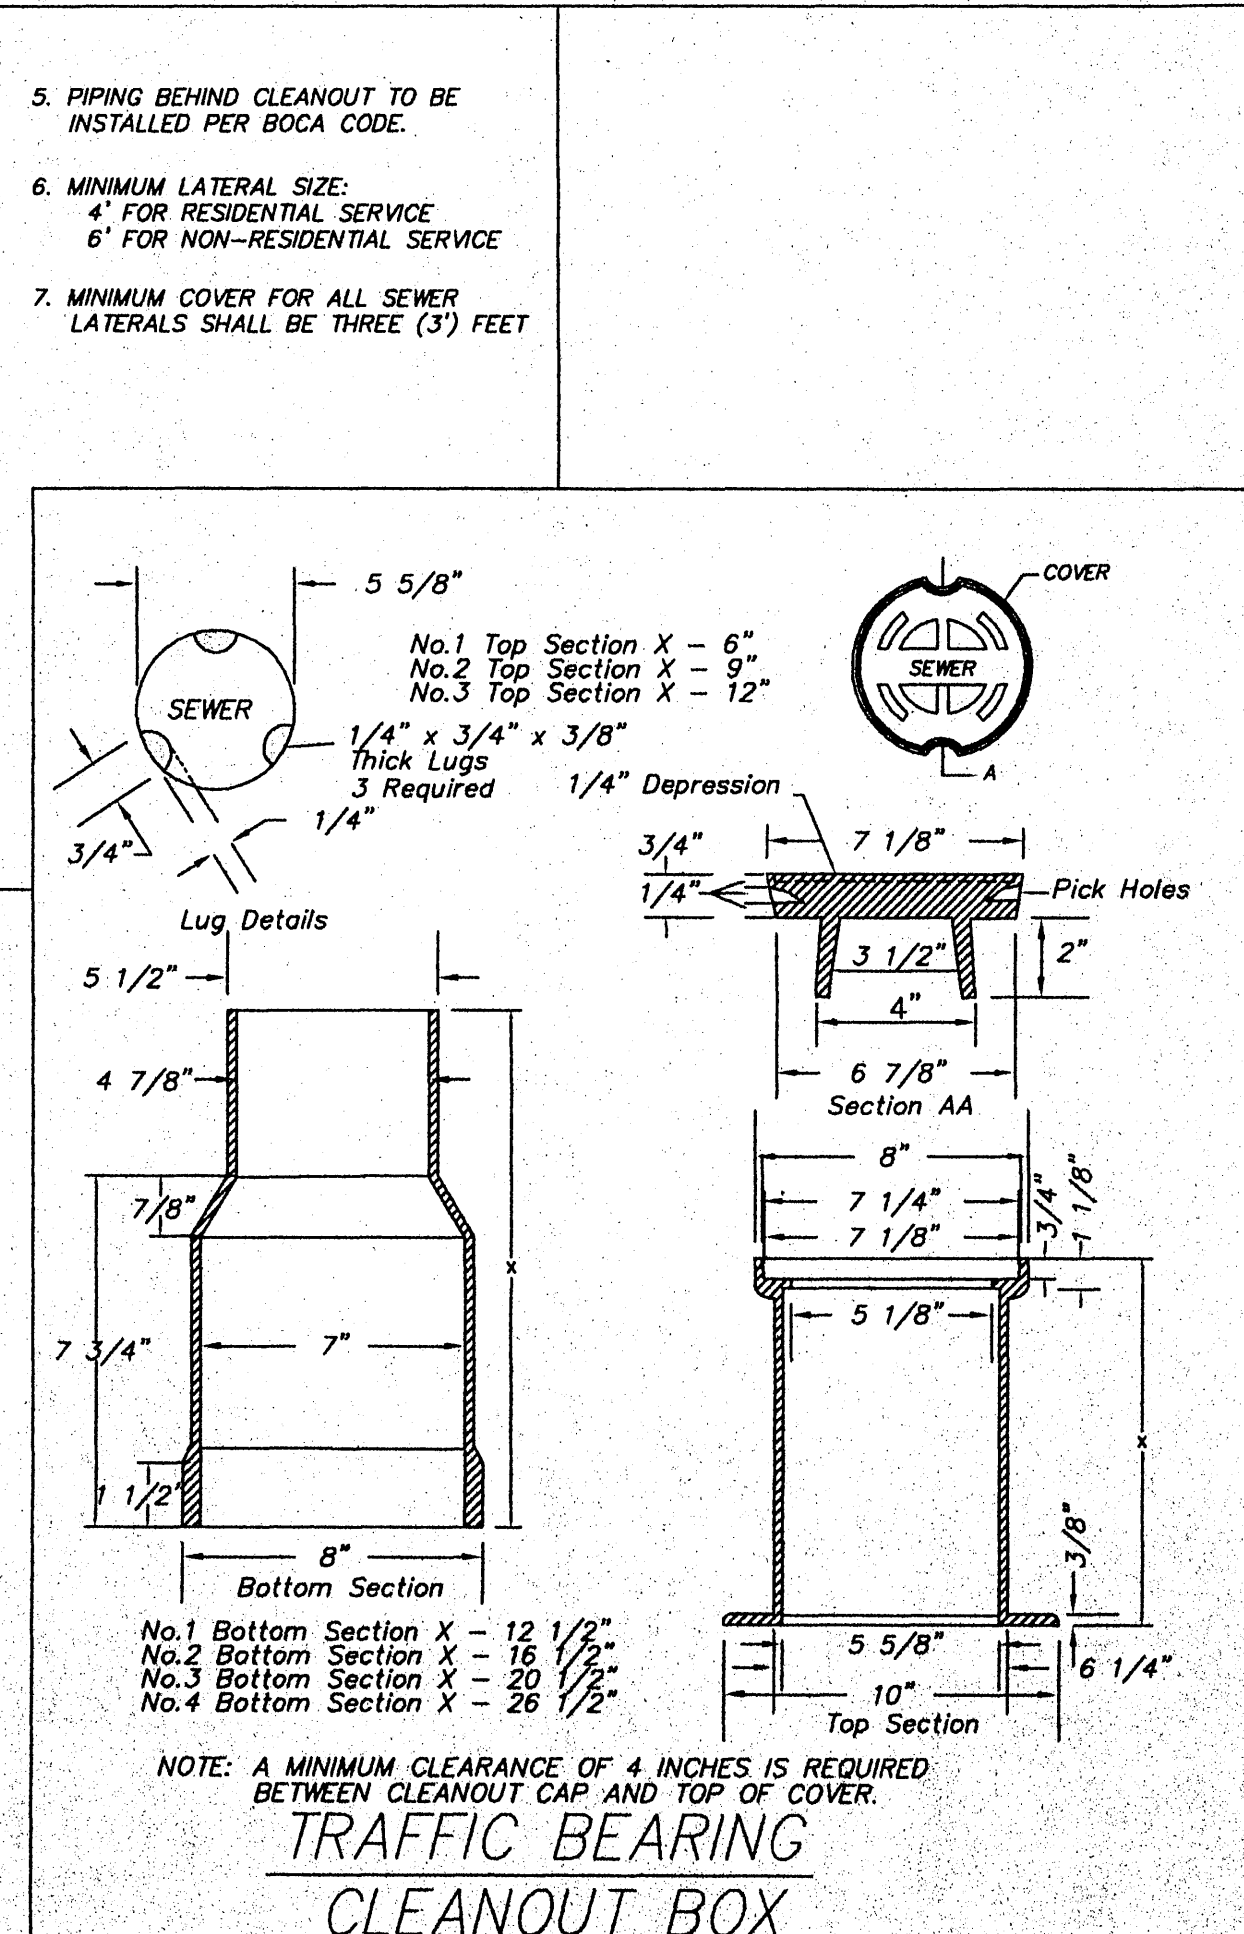
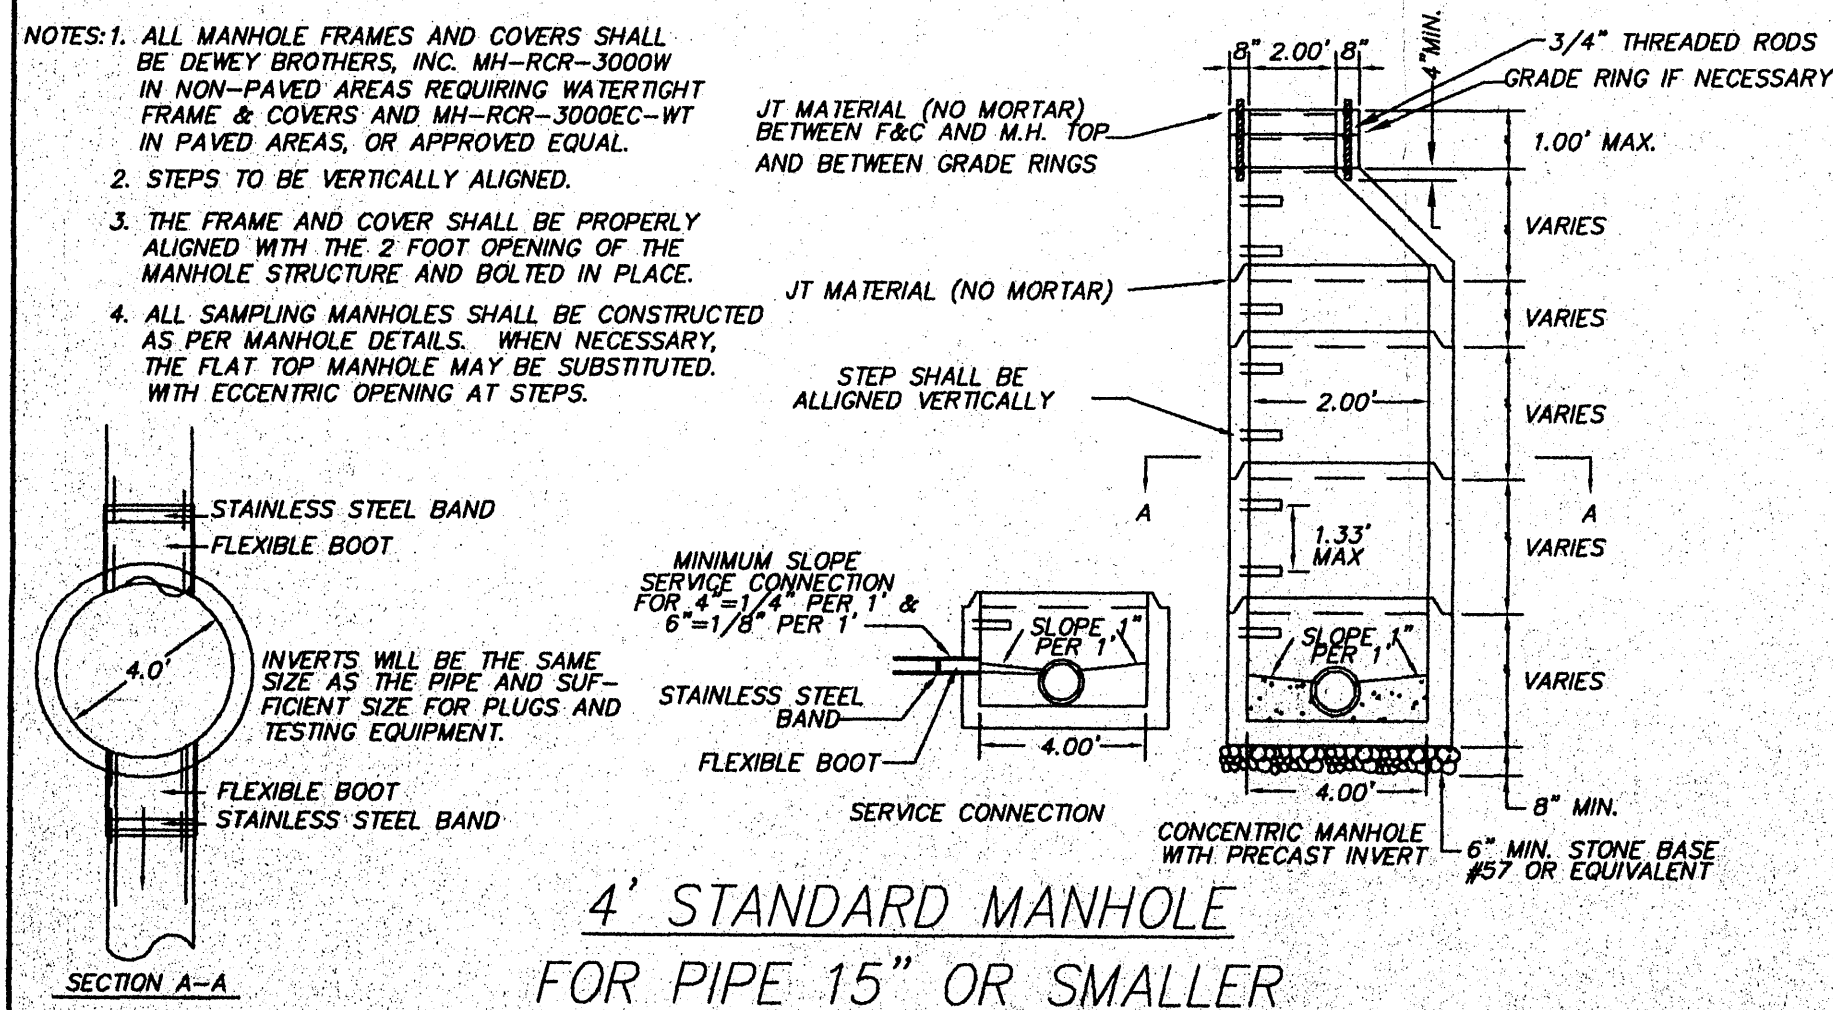
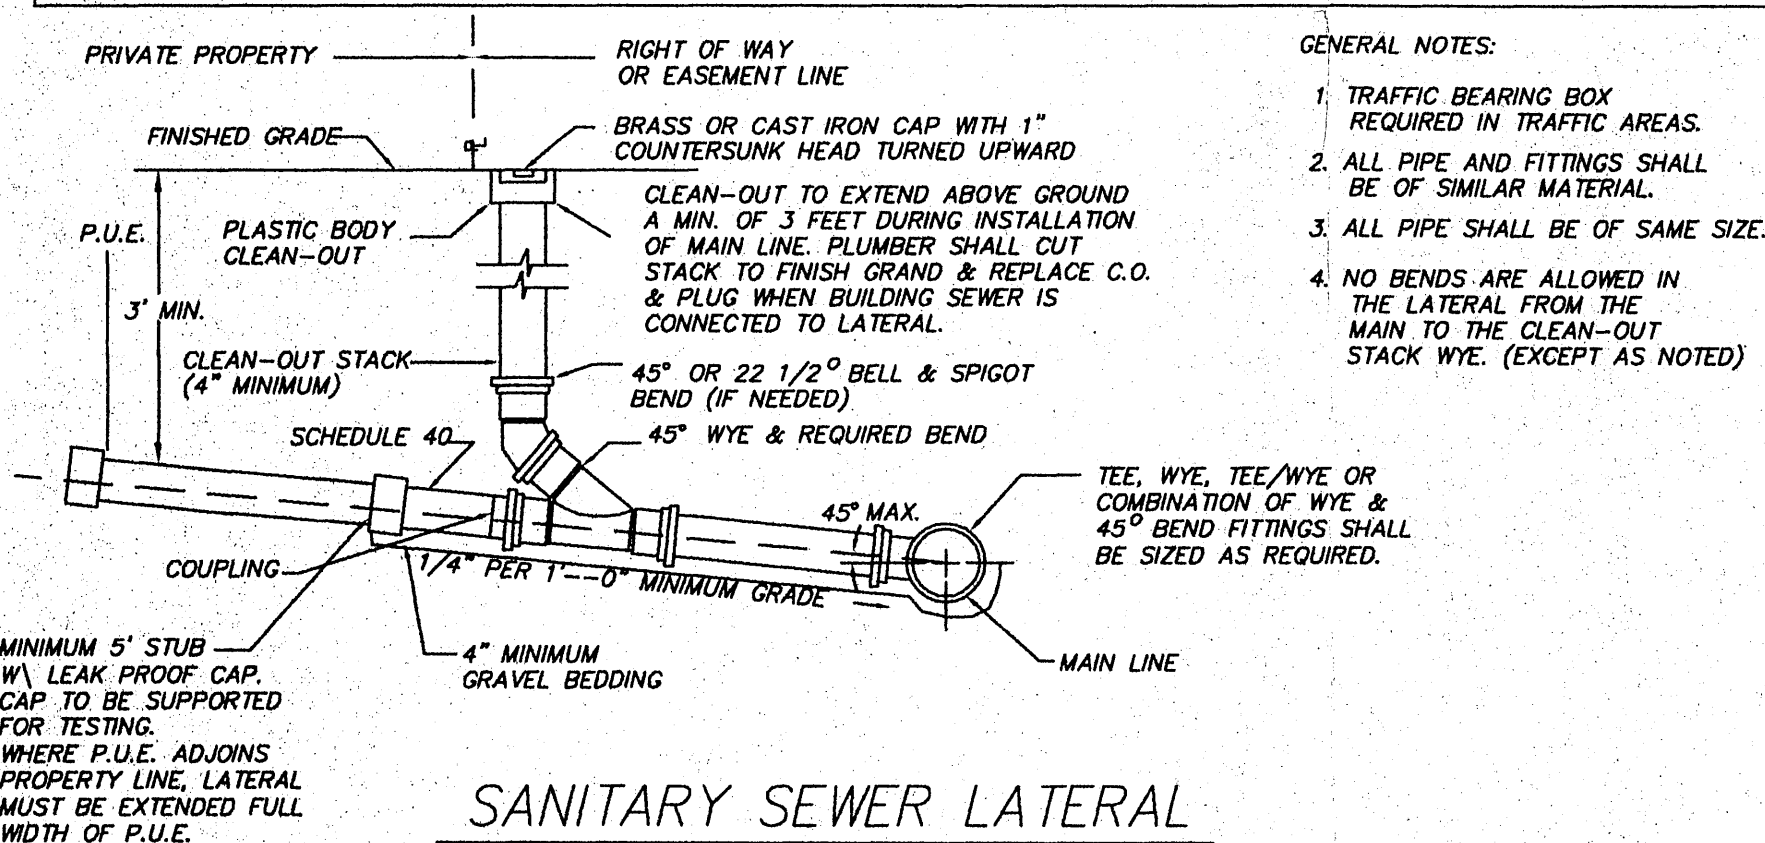


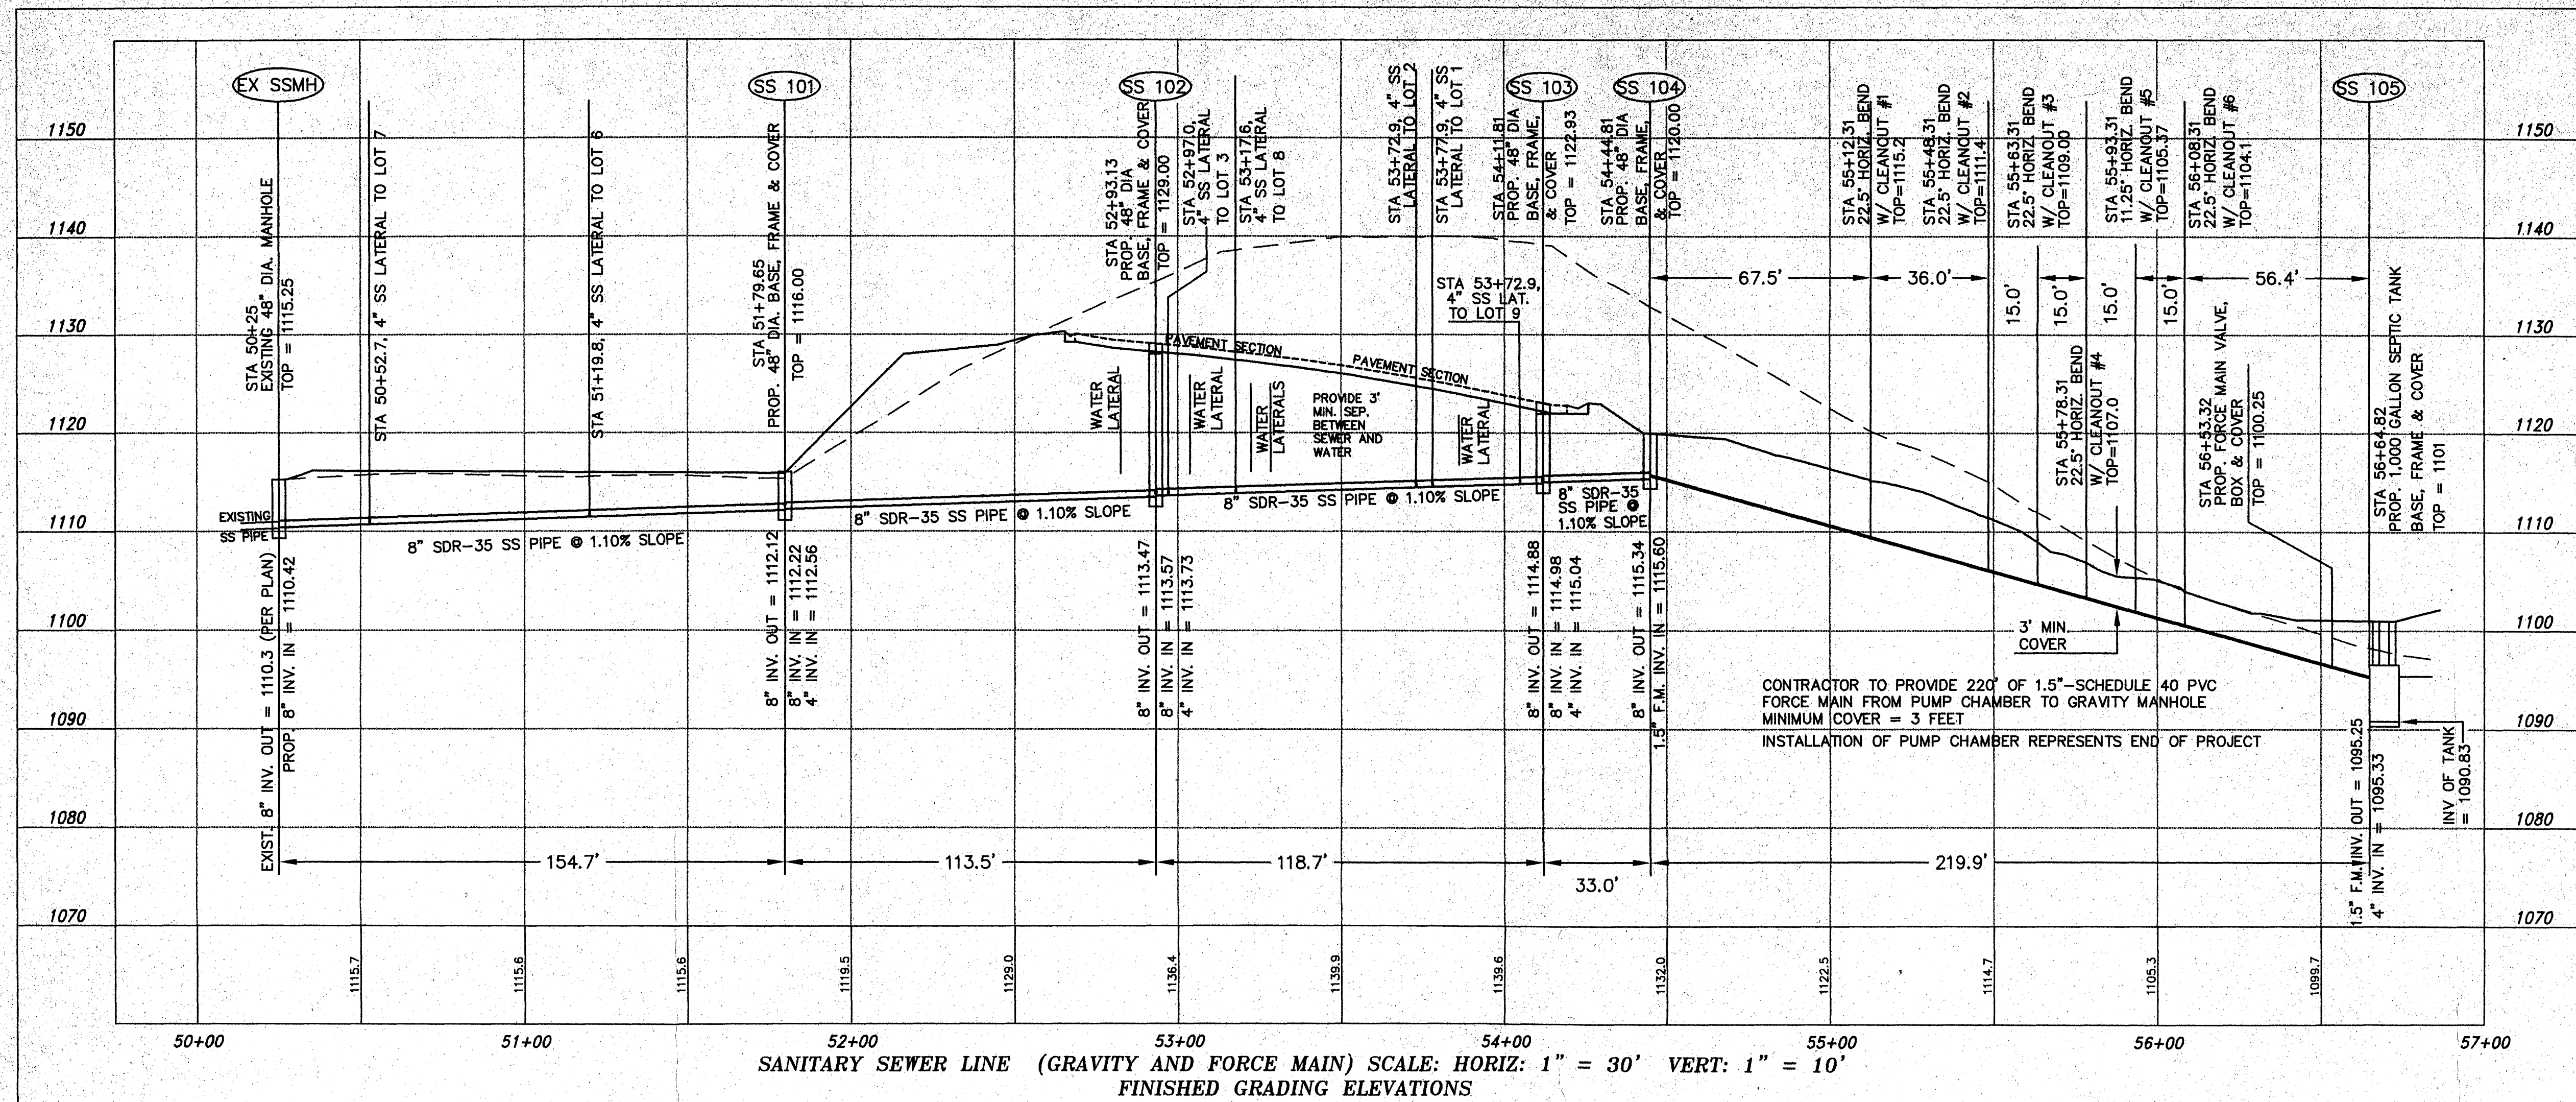

SANITARY SEWER NOTES:

THE CONTRACTOR SHALL CONSTRUCT THE PROPOSED PUBLIC AND PRIVATE SANITARY SEWER SYSTEM AS SHOWN IN ACCORDANCE WITH THE CITY OF ROANOKE REQUIREMENTS AND THE REQUIREMENTS OF THE BOCA CODE.

SELECT DETAILS HAVE BEEN INCORPORATED ONTO THIS PLAN FOR EASY REFERENCE. THE CONTRACTOR SHALL ALSO REFER TO ADDITIONAL REQUIREMENTS OF THE CITY OF ROANOKE FOR TESTING, THRUSTS BLOCKS (IF REQUIRED), STANDARD FRAMES AND COVERS, ETC.

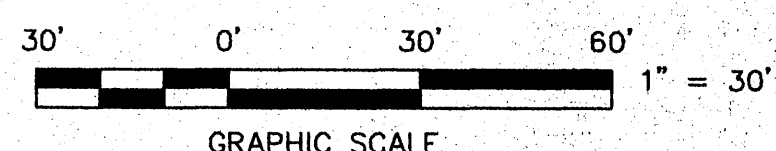

COMMONWEALTH OF VIRGINIA
PAUL G. BROWN
CERTIFICATE NO. 036148
11-18-02
PROFESSIONAL ENGINEER

SANITARY SEWER PROFILE & DETAILS FOR "VILLAGE ON THE CREST" JAVA, L.L.C.
3844 KEAGY ROAD, S.W.
SITUATE AT KEAGY ROAD AND ELECTRIC ROAD
CITY OF ROANOKE, VIRGINIA
REV'D: NOVEMBER 18, 2002
DATE: JUNE 26, 2002
SCALE: 1" = 30'

DESIGNED BY: P.J. BROWN
DRAWN BY: PJB
CHECKED BY: LRO
W.O. #: 02-0085
N.B.: JR-203
TAX NO.: 513-0119,0123

T. P. PARKER & SON
816 Boulevard
Post Office Box 39
Salmon, Virginia 24153
Telephone: 540-387-1153
FAX: 540-389-5767
PLANNERS 01-0375...02-0085-02-0086-BASE-REV3.DWG