
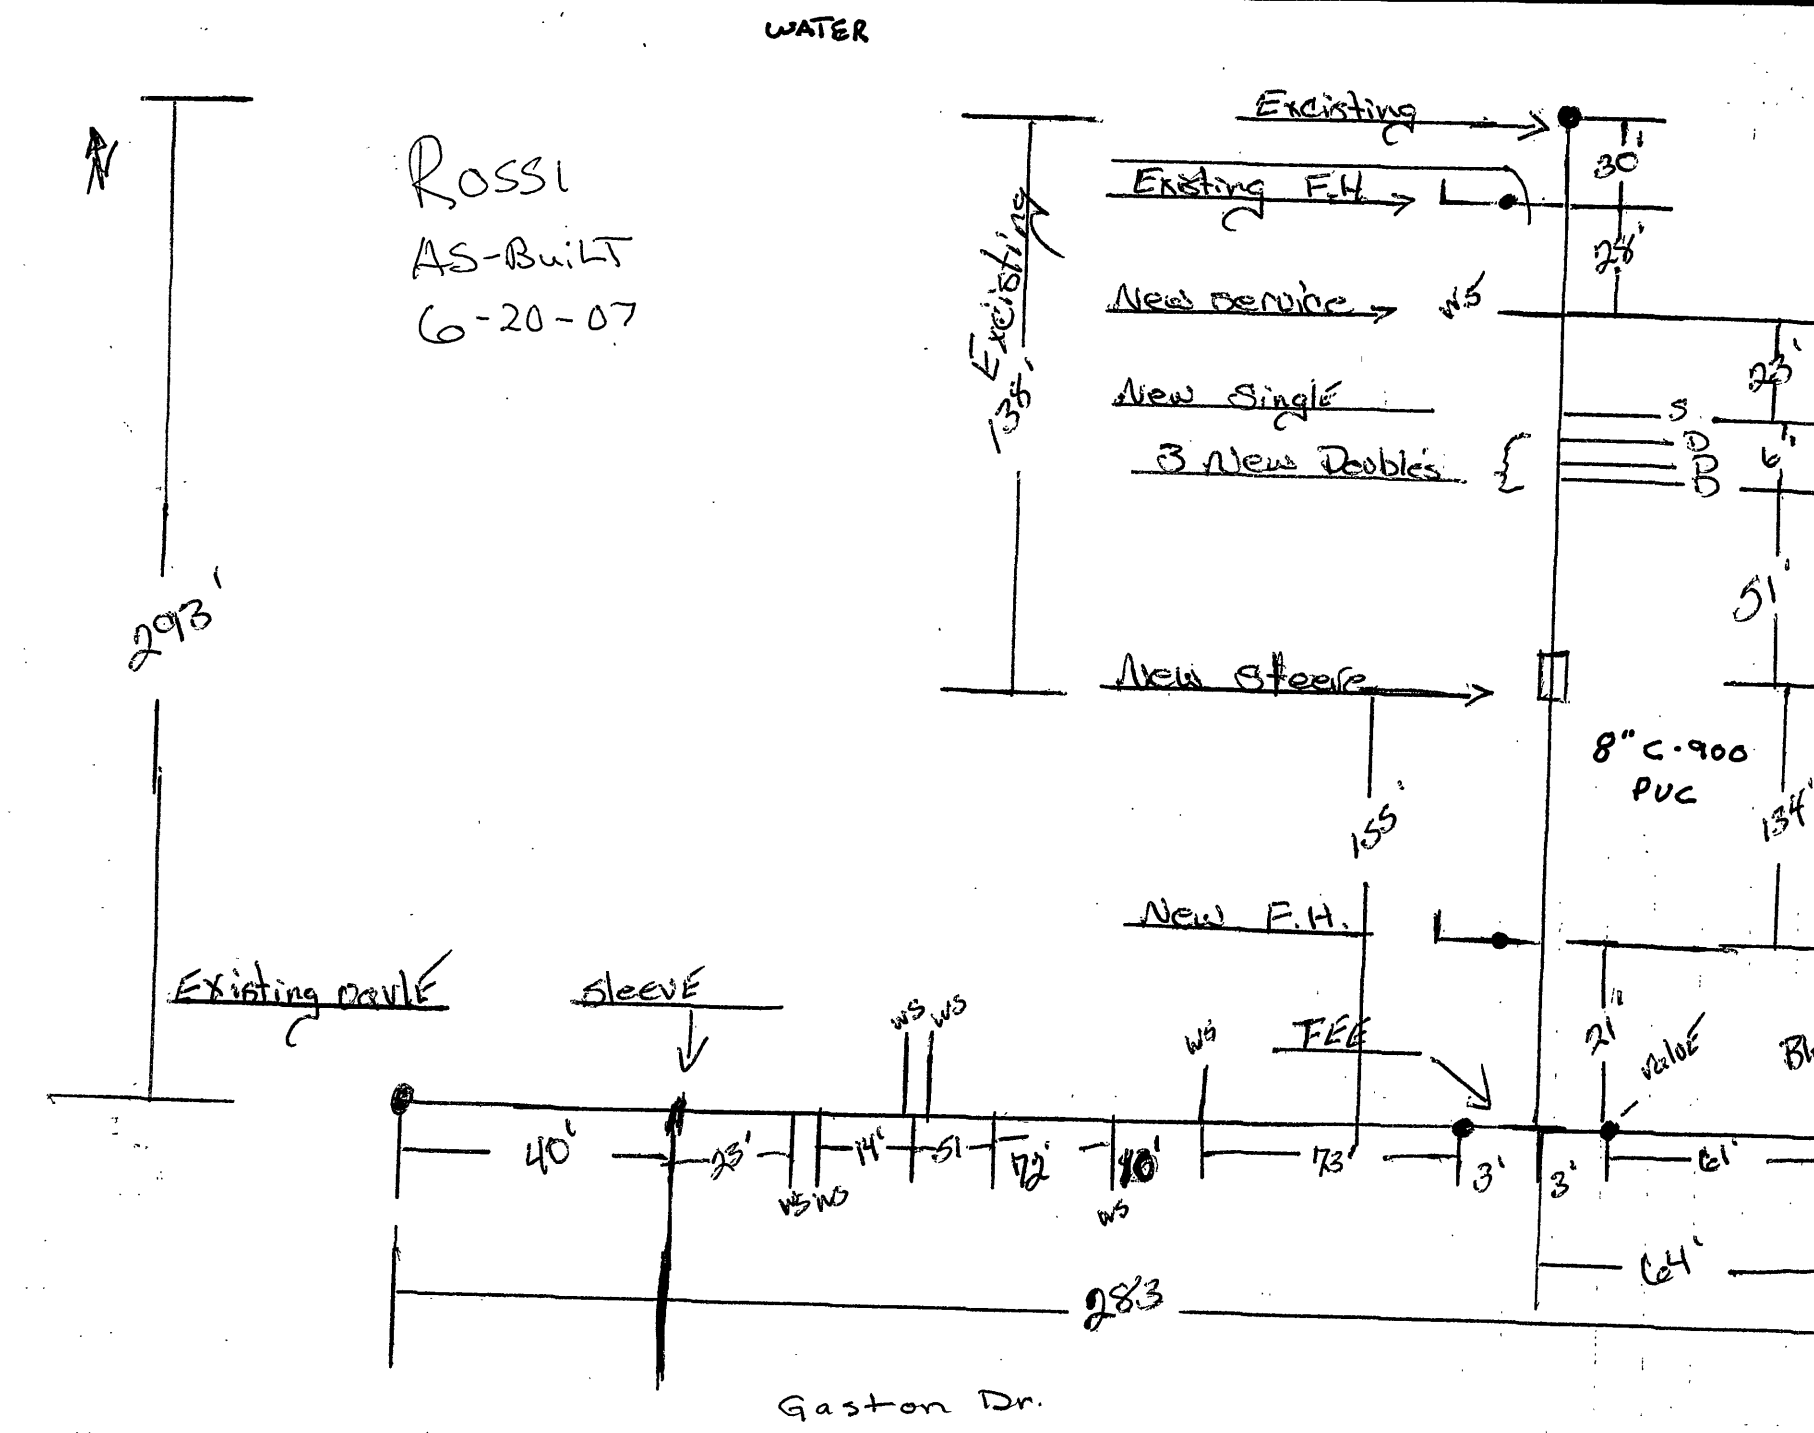


MATCHLINE - SEE SHEET C-5

SITE KEYNOTES

- 1 OFF SITE ROADWAY IMPROVEMENTS SHOWN HEREON FOR INFORMATION ONLY. REFER TO SHEET C-22 FOR LAYOUT INFORMATION AND TYPICAL SECTION

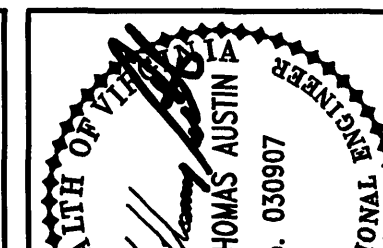

- 12 IN-LINE BLOW-OFF VALVE. REFER TO ROANOKE COUNTY WATER & SEWER REGULATIONS DETAIL #WDD-11.
- 13 END PHASE I WATERLINE CONSTRUCTION. PROVIDE BLOW-OFF ASSEMBLY FOR MAIN LINE TEMPORARY TERMINATION.

CURVE #	RADIUS	TANGENT	DELTA	DEGREE OF CURVE	LENGTH
A2	330'	135.7348'	44.716452	17.3624	257.3476'

