




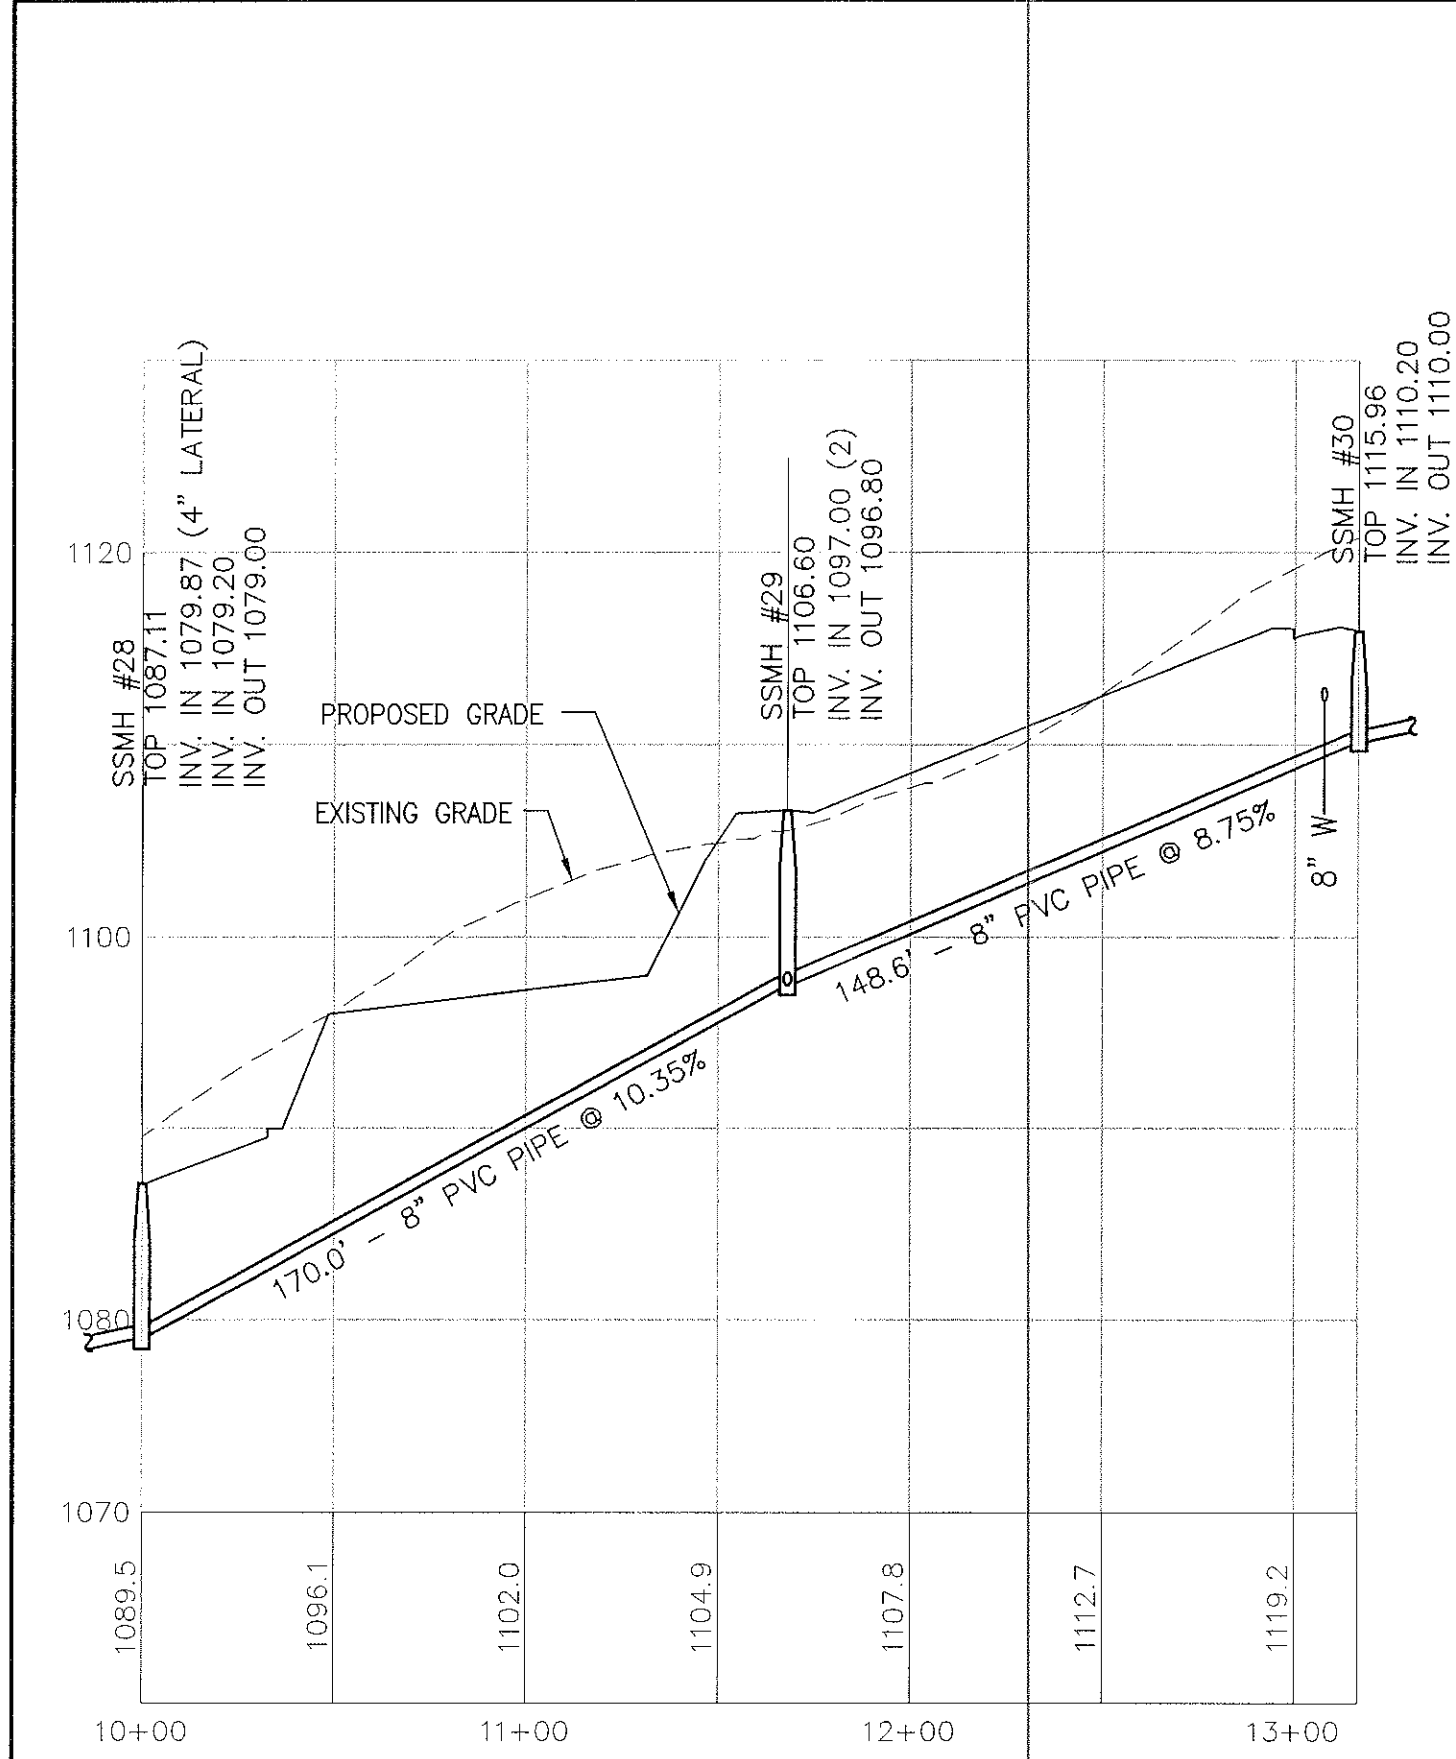


MH28-MH30 (C-6)/PHASE I

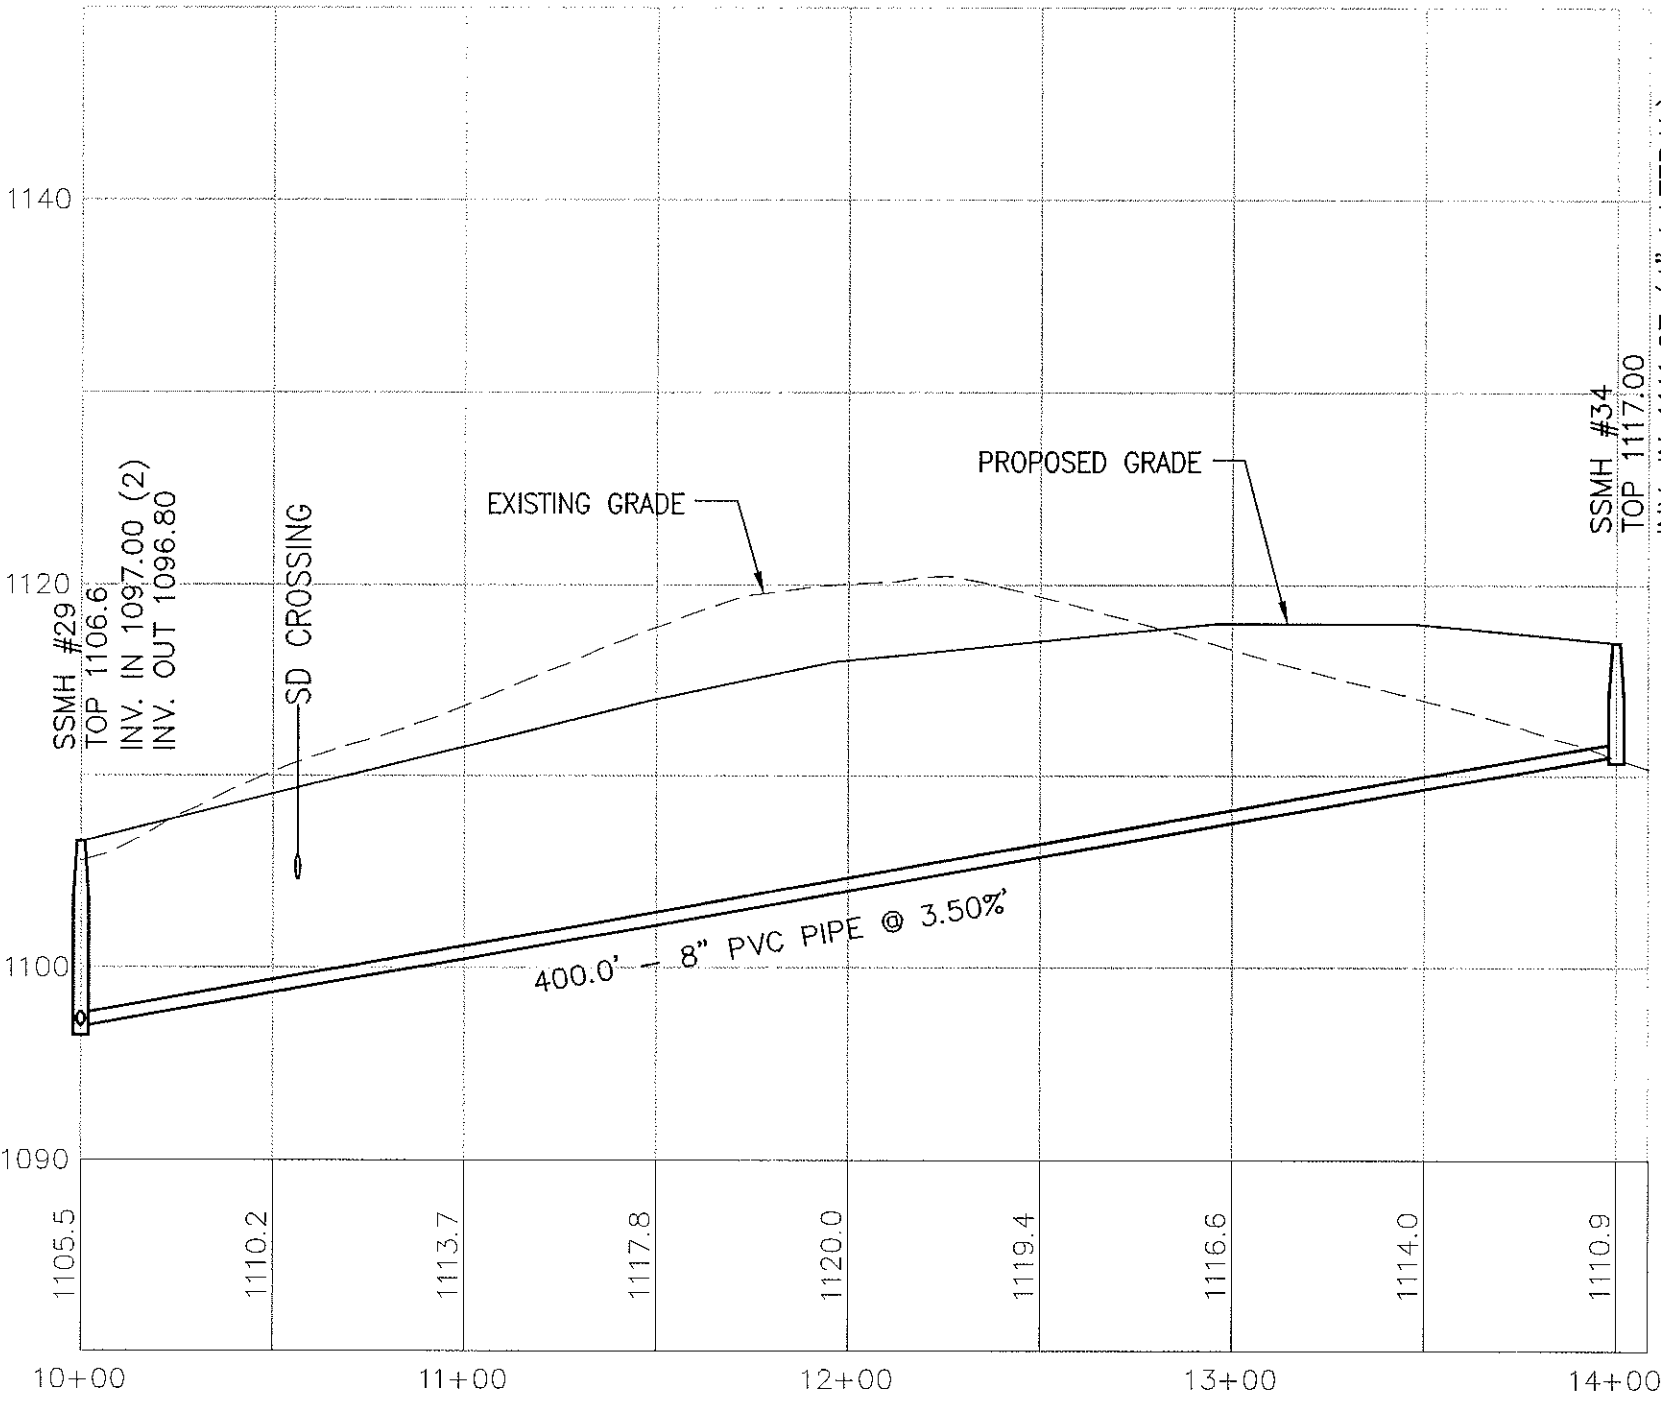


MH29-MH34 (C-6)/PHASE I

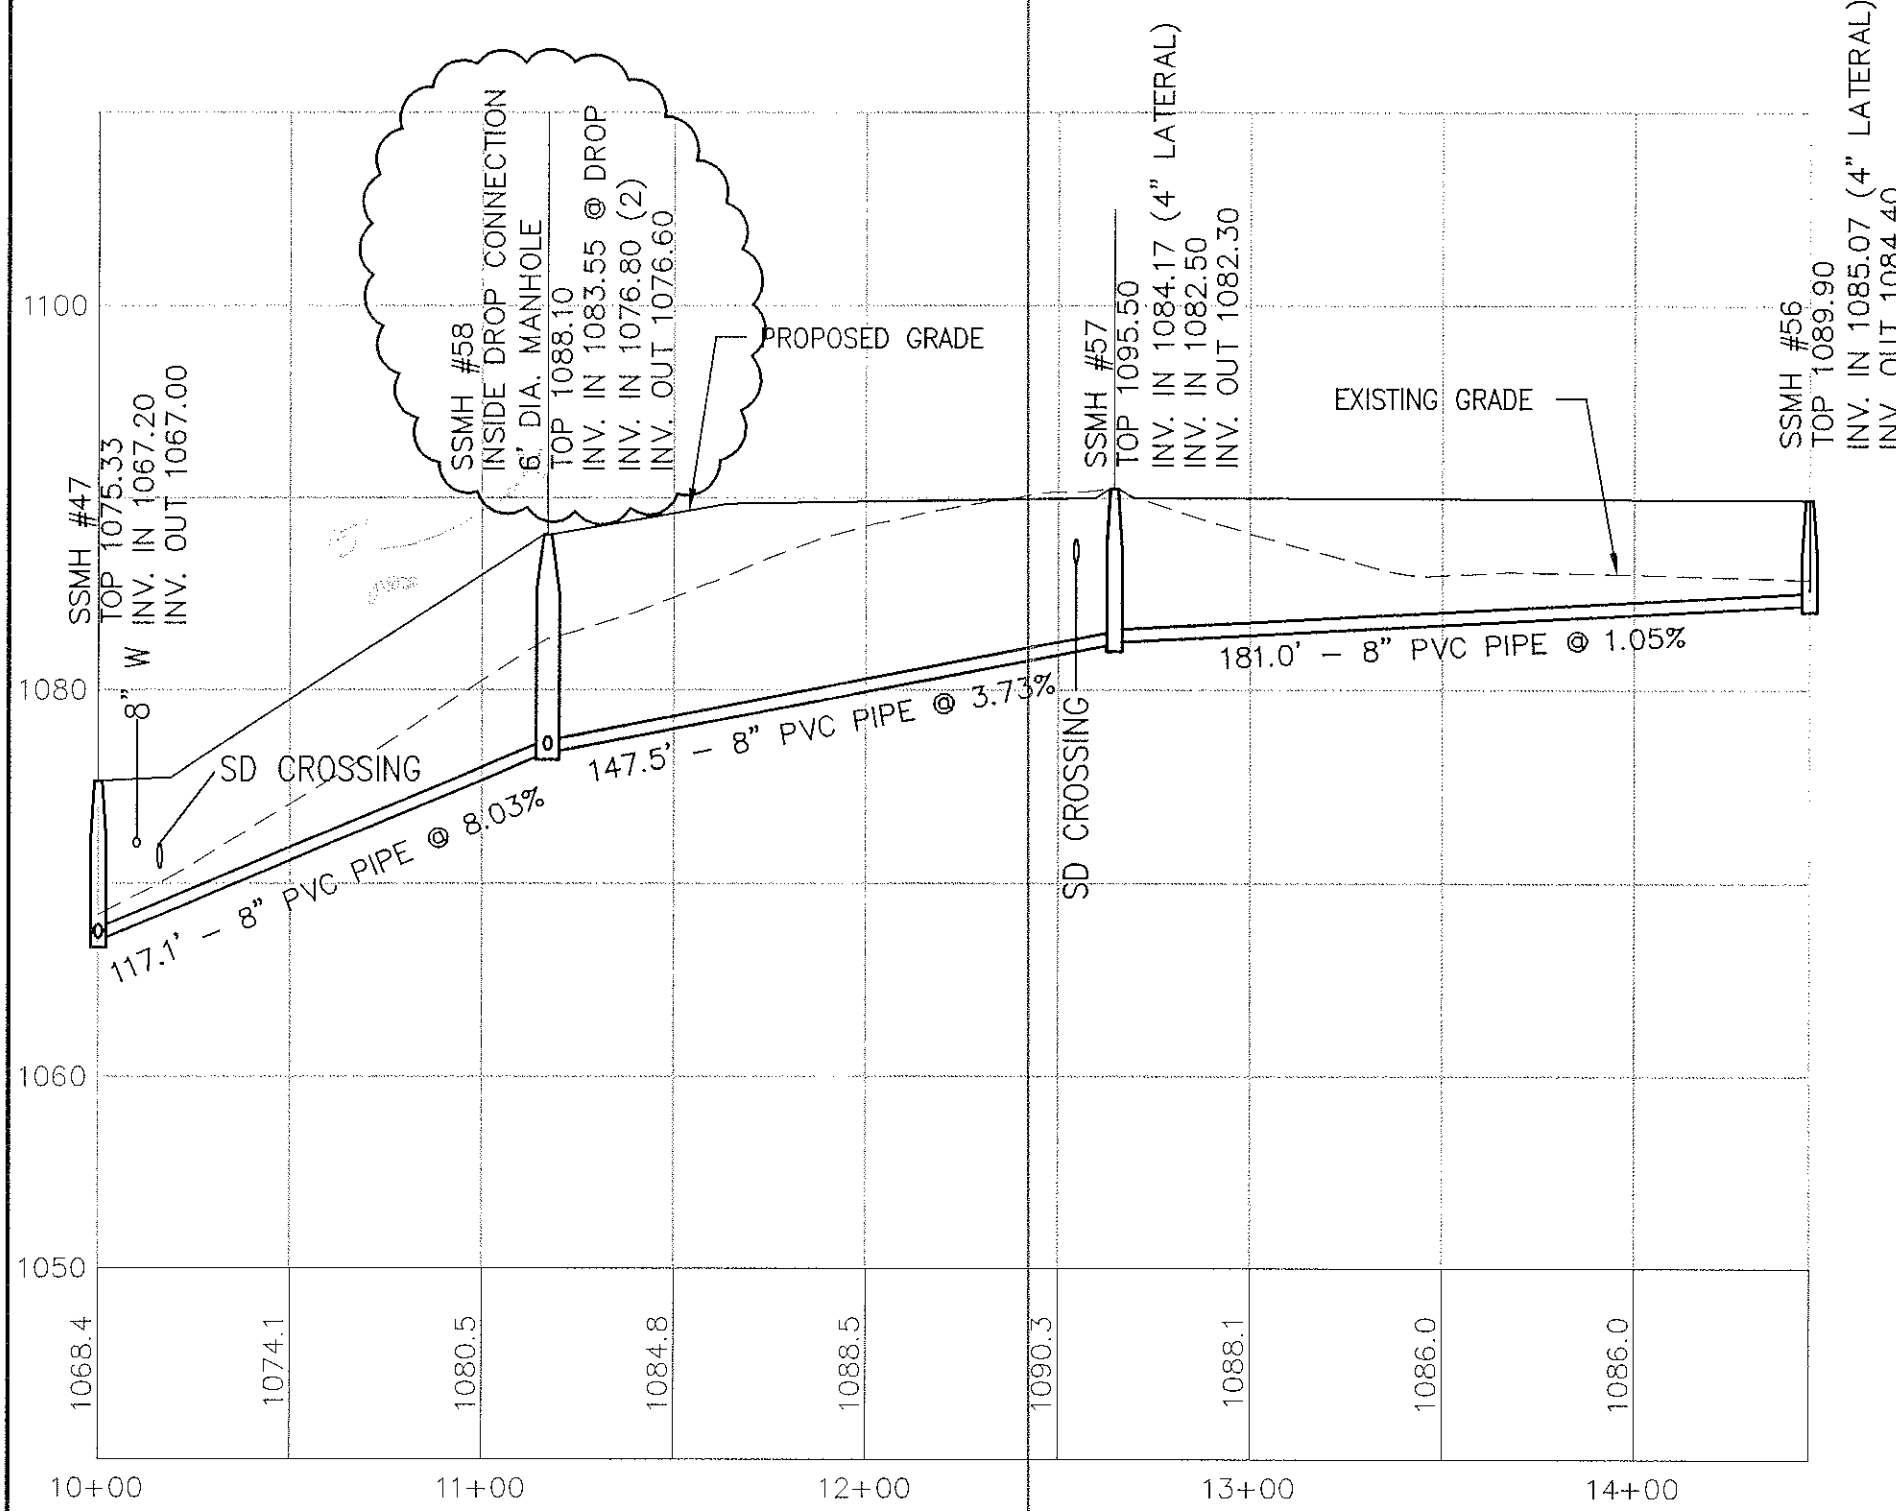


MH47-MH56 (C-5)/PHASE I

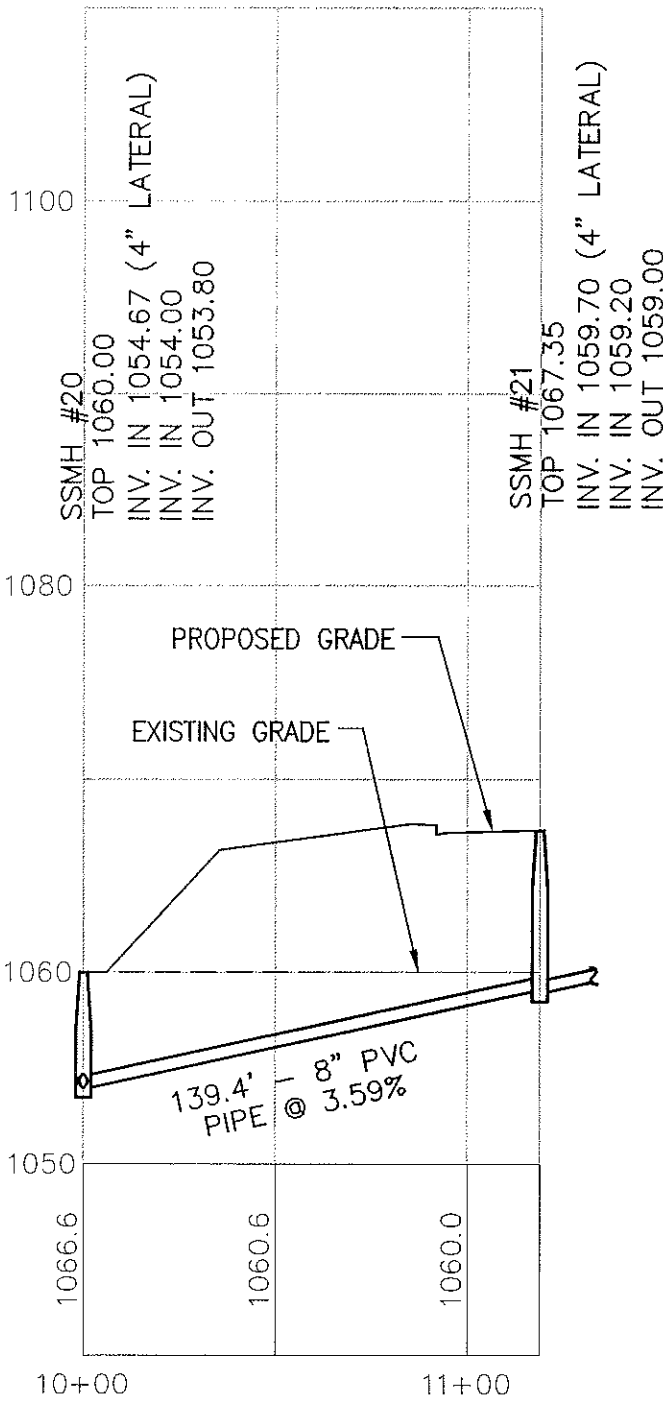


MH21-MH20 (C-7) PHASE III

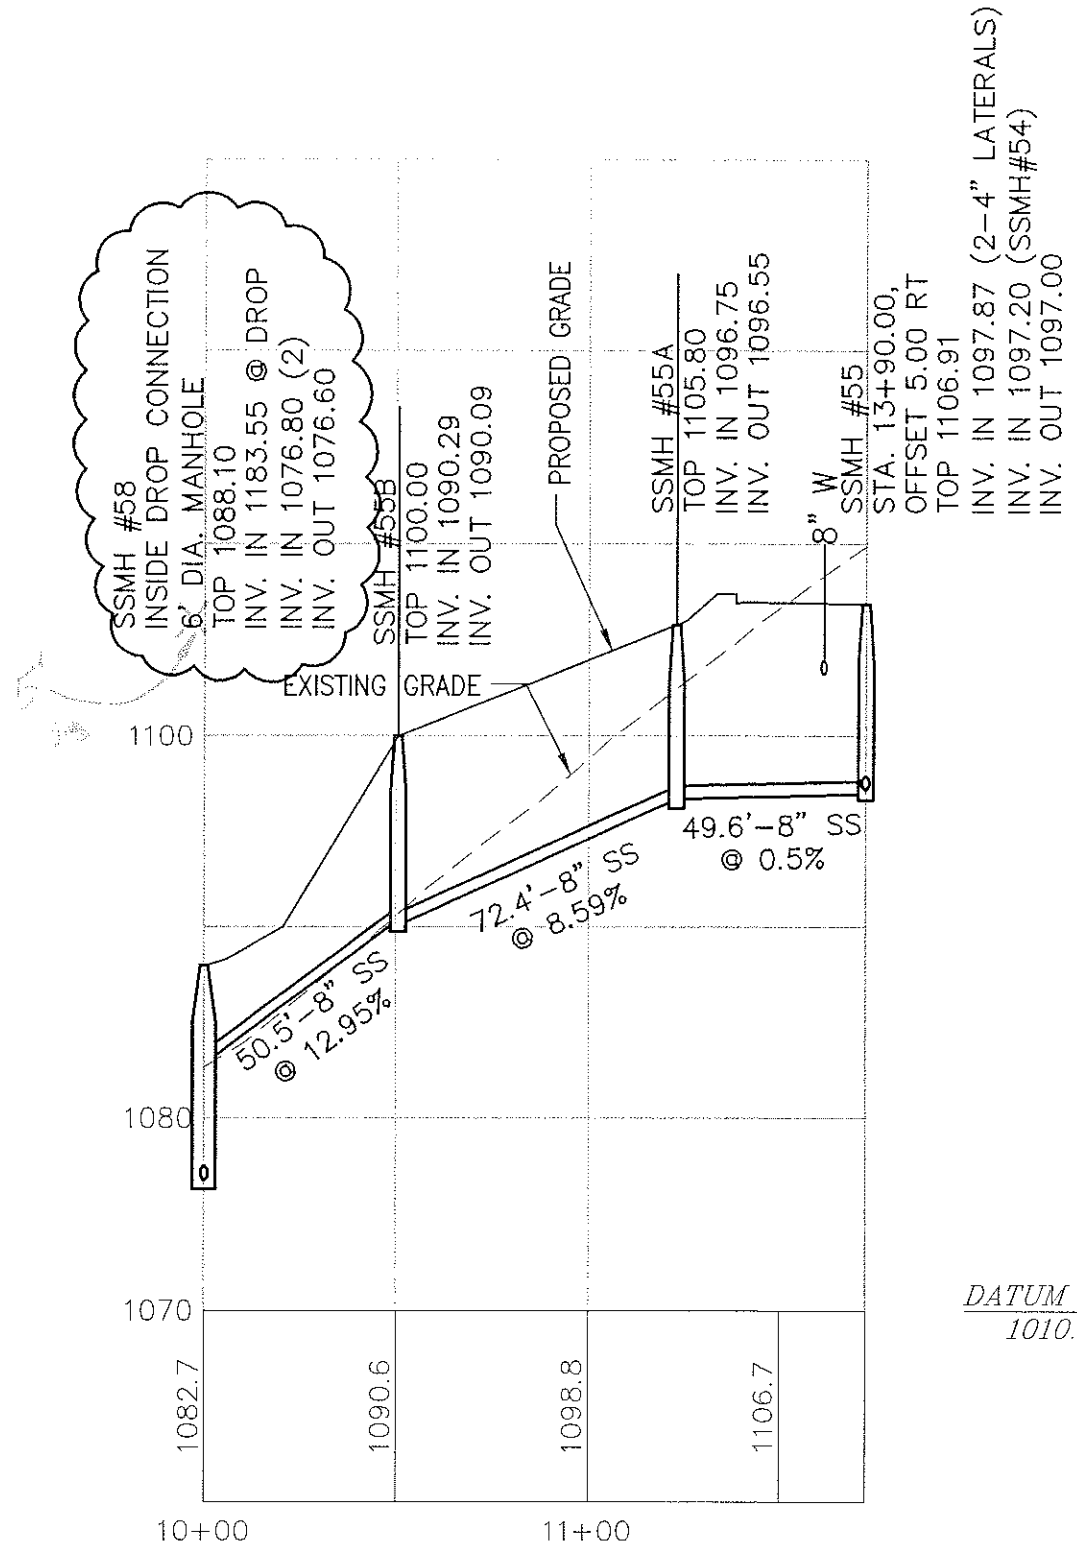

MH58-MH55 (C-5) PHASE I


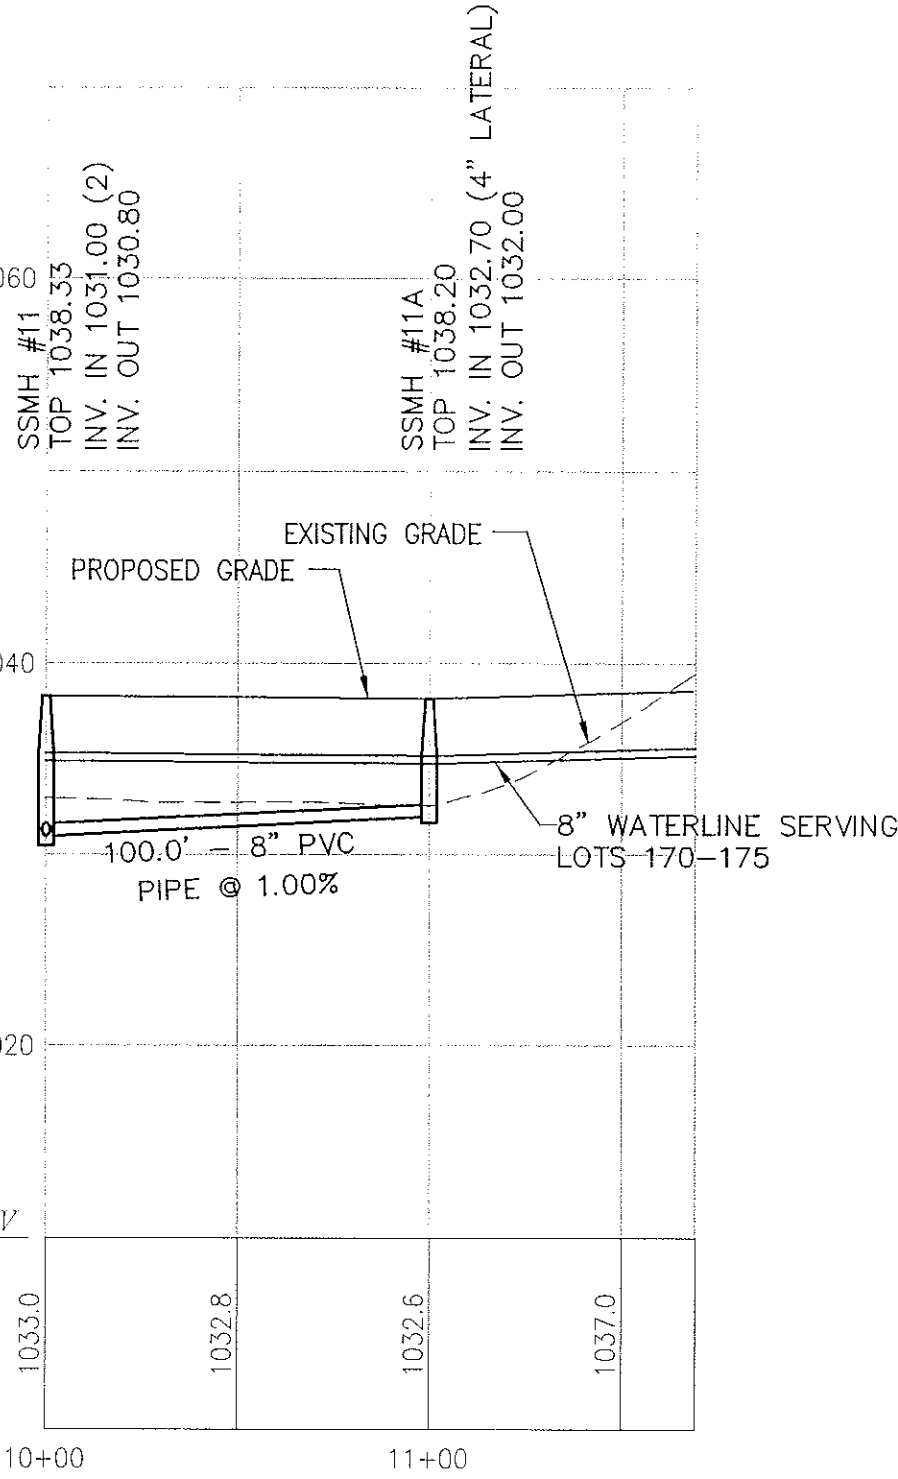


MH11-MH11A (C-7) PHASE III

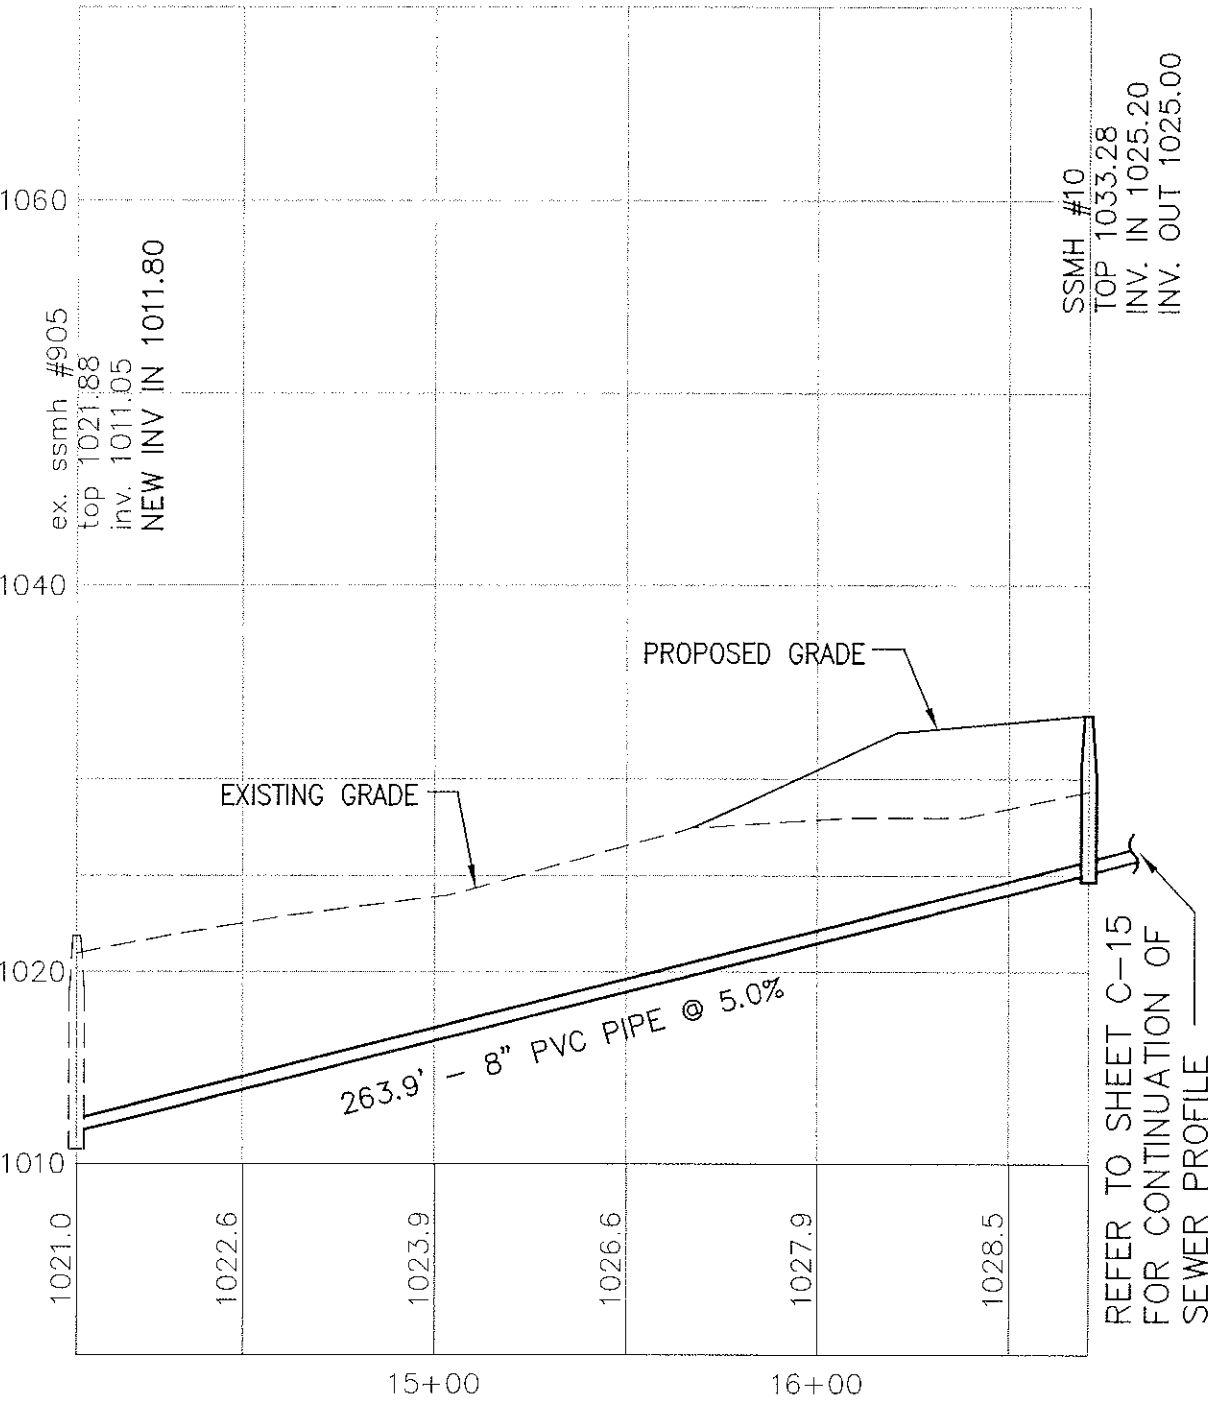

MH905-MH10 (C-7)/PHASE III

- NOTES:
1. NEW MANHOLE TOP (RIM) ELEVATIONS SHOWN ARE APPROXIMATE. ACTUAL ELEVATIONS SHALL BE ADJUSTED IN FIELD AS NECESSARY TO MATCH ADJACENT FINISHED GRADE.
 2. ANY SANITARY SEWER MANHOLE ALTERED DURING CONSTRUCTION SHALL BE AIR TESTED IN ACCORDANCE WITH ROANOKE COUNTY UTILITY DEPARTMENT STANDARDS PRIOR TO FINAL ACCEPTANCE.
 3. CONSTRUCTION OF NEW SANITARY SEWER SHALL BE INSPECTED BY A REPRESENTATIVE OF THE ROANOKE COUNTY UTILITY DEPARTMENT.

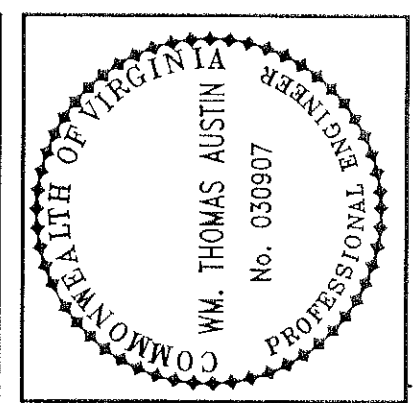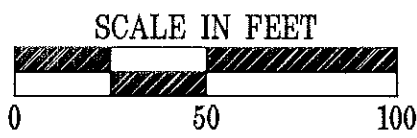

Revisions	Issue Date:	Drawn By:	Designed By:	Checked By:	Date:
1 Revisions per Roanoke County Comments	4/19/02	ARB	JPR	WTA	6-14-02

Issue Date:	Drawn By:	Designed By:	Checked By:	Date:
4/19/02	ARB	JPR	WTA	4/19/02

Mattern & Craig
CONSULTING ENGINEERS • SURVEYORS
701 FIRST STREET, S.W.
ROANOKE, VIRGINIA 24016
(540) 345-9342
FAX (540) 345-7881

THE VILLAGE AT TINKER CREEK -- PHASE I
PROFILES --
SANITARY SEWER
ROANOKE COUNTY, VIRGINIA

Vertical Scale:	Horizontal Scale:	Commission Number:
1"=10'	1"=50'	1966

Sheet No.:
C-16