




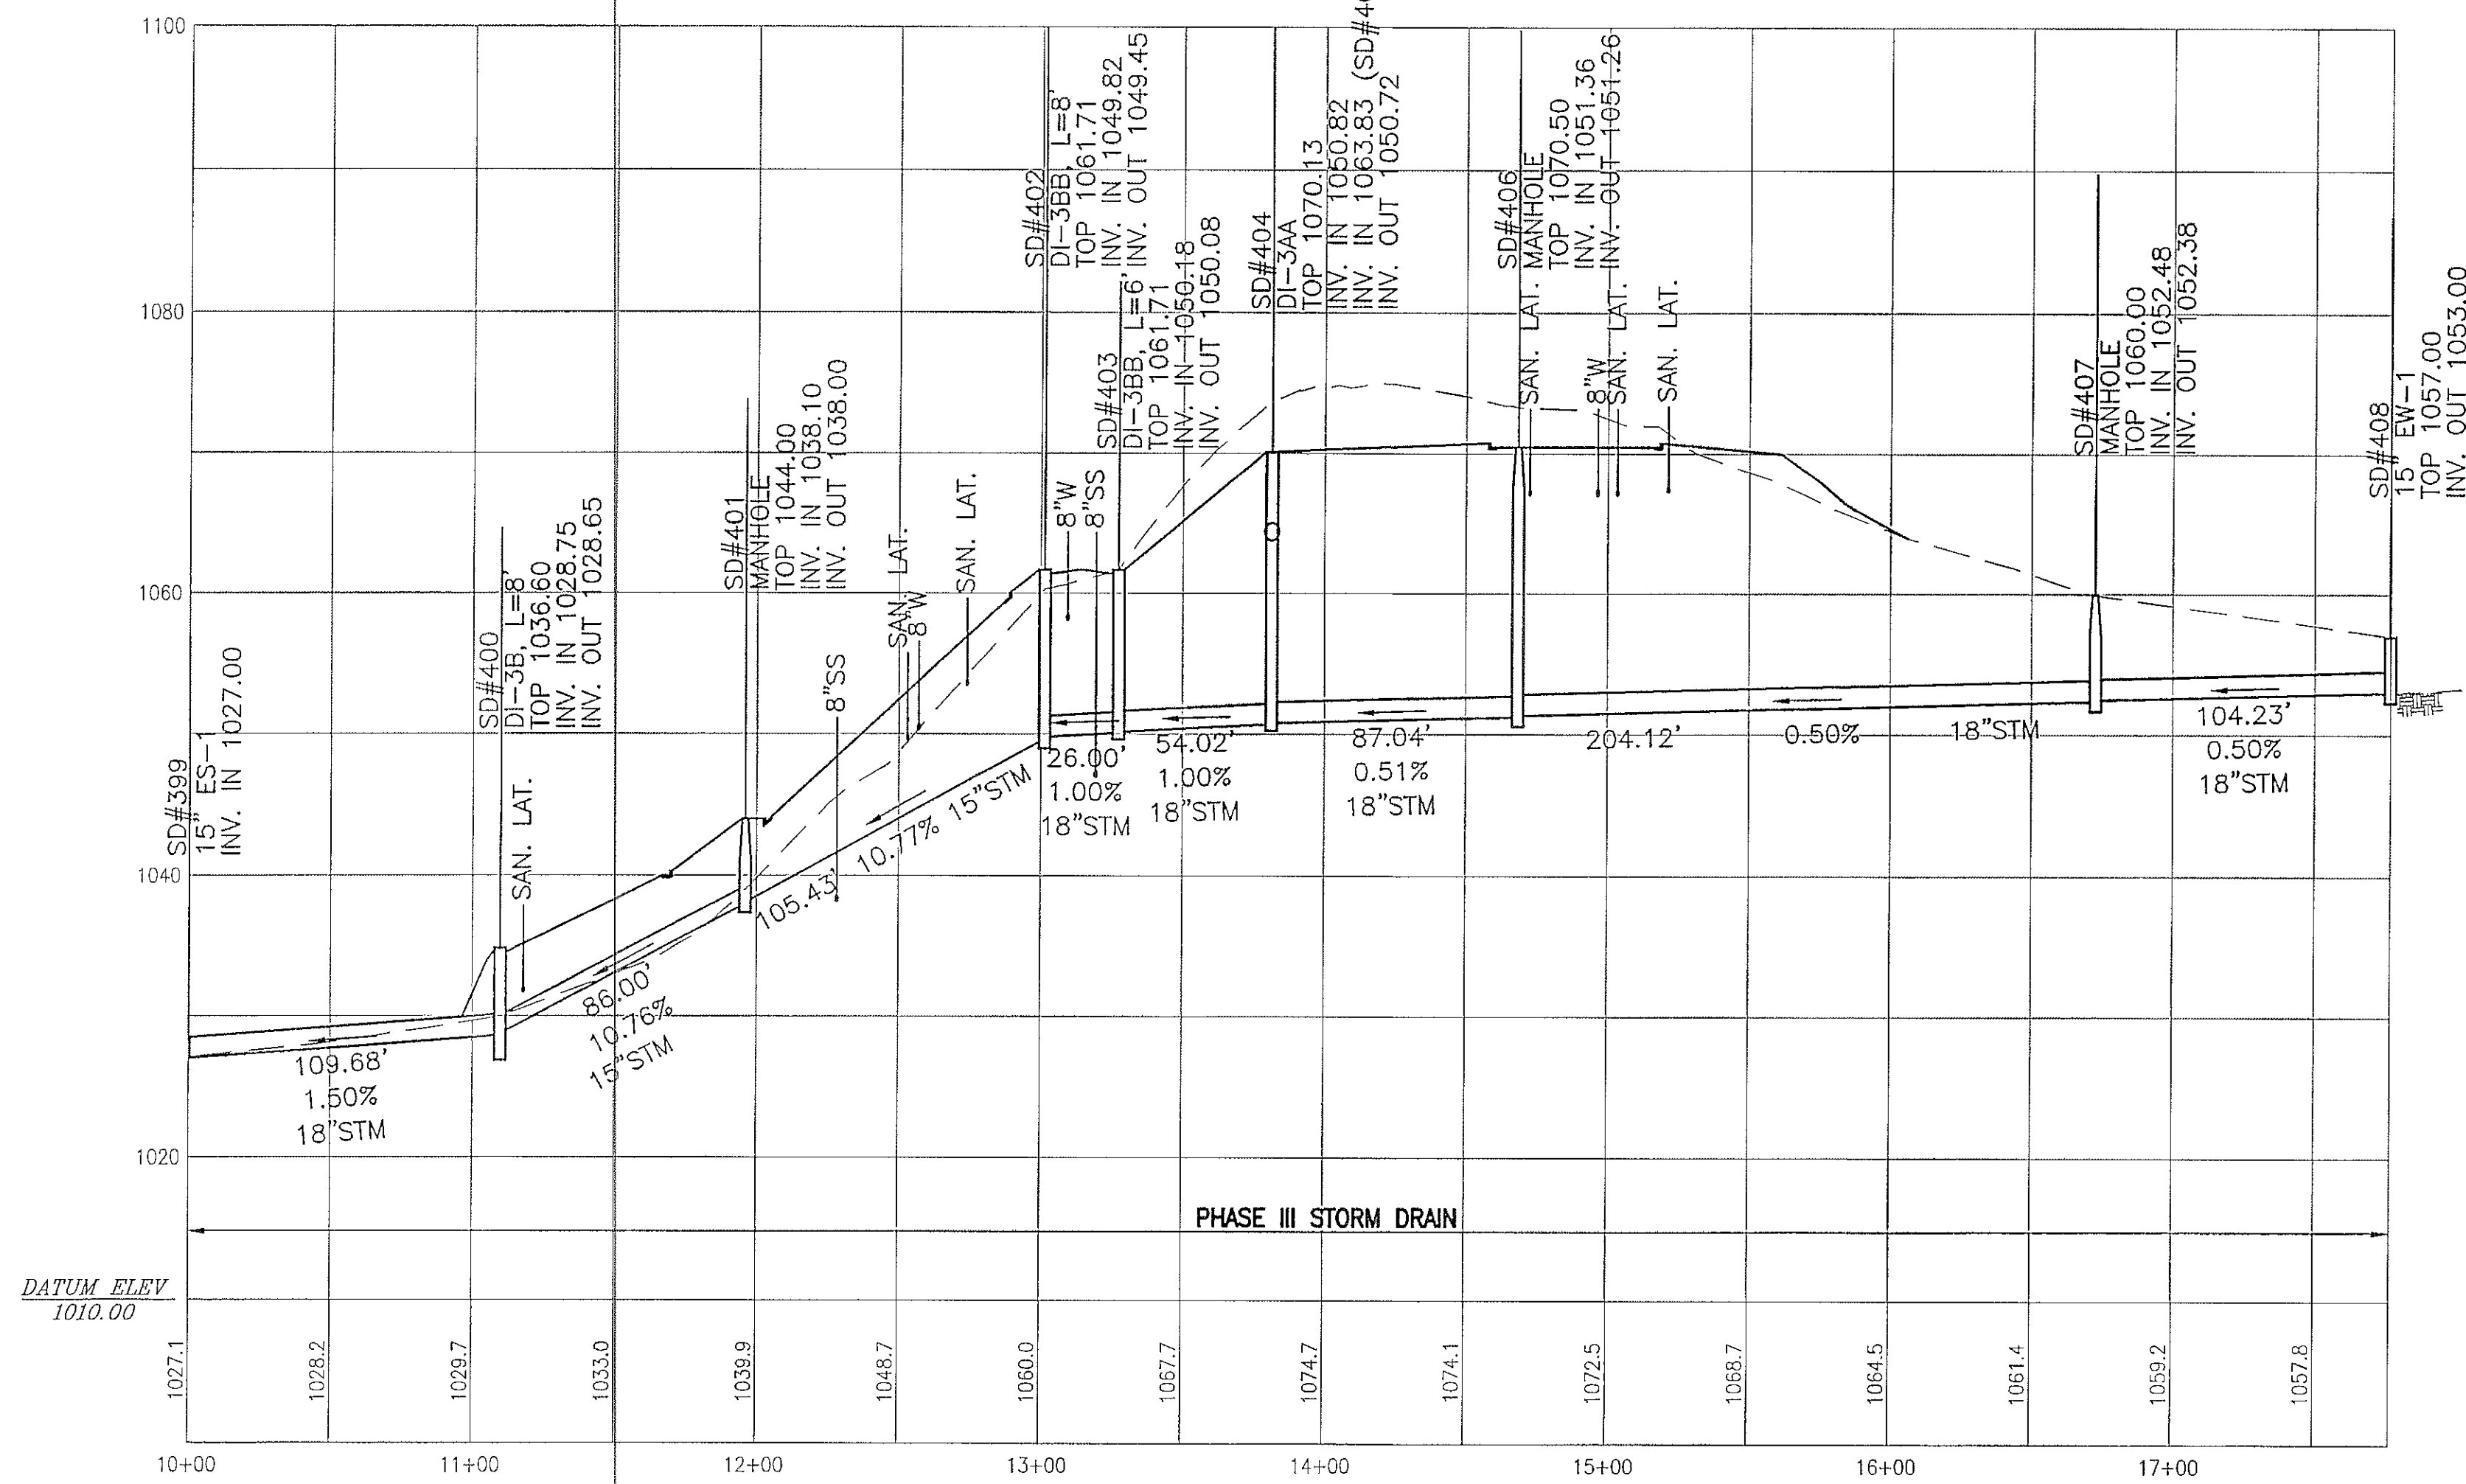

"SDT" (C-10)

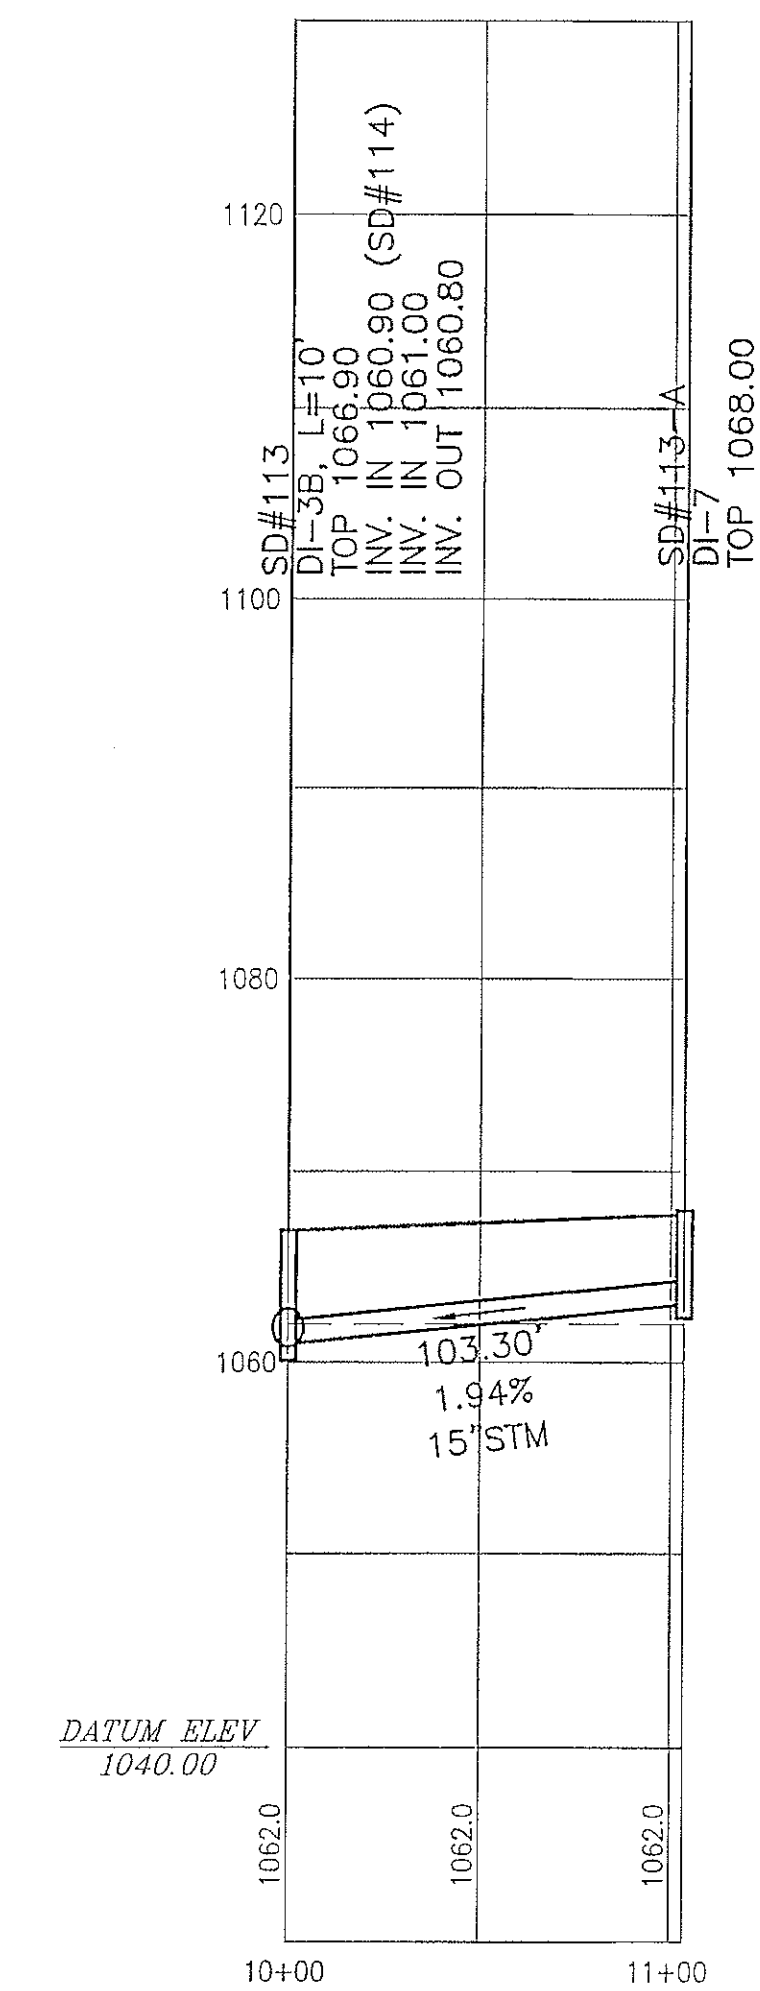

"SDV" (C-9)


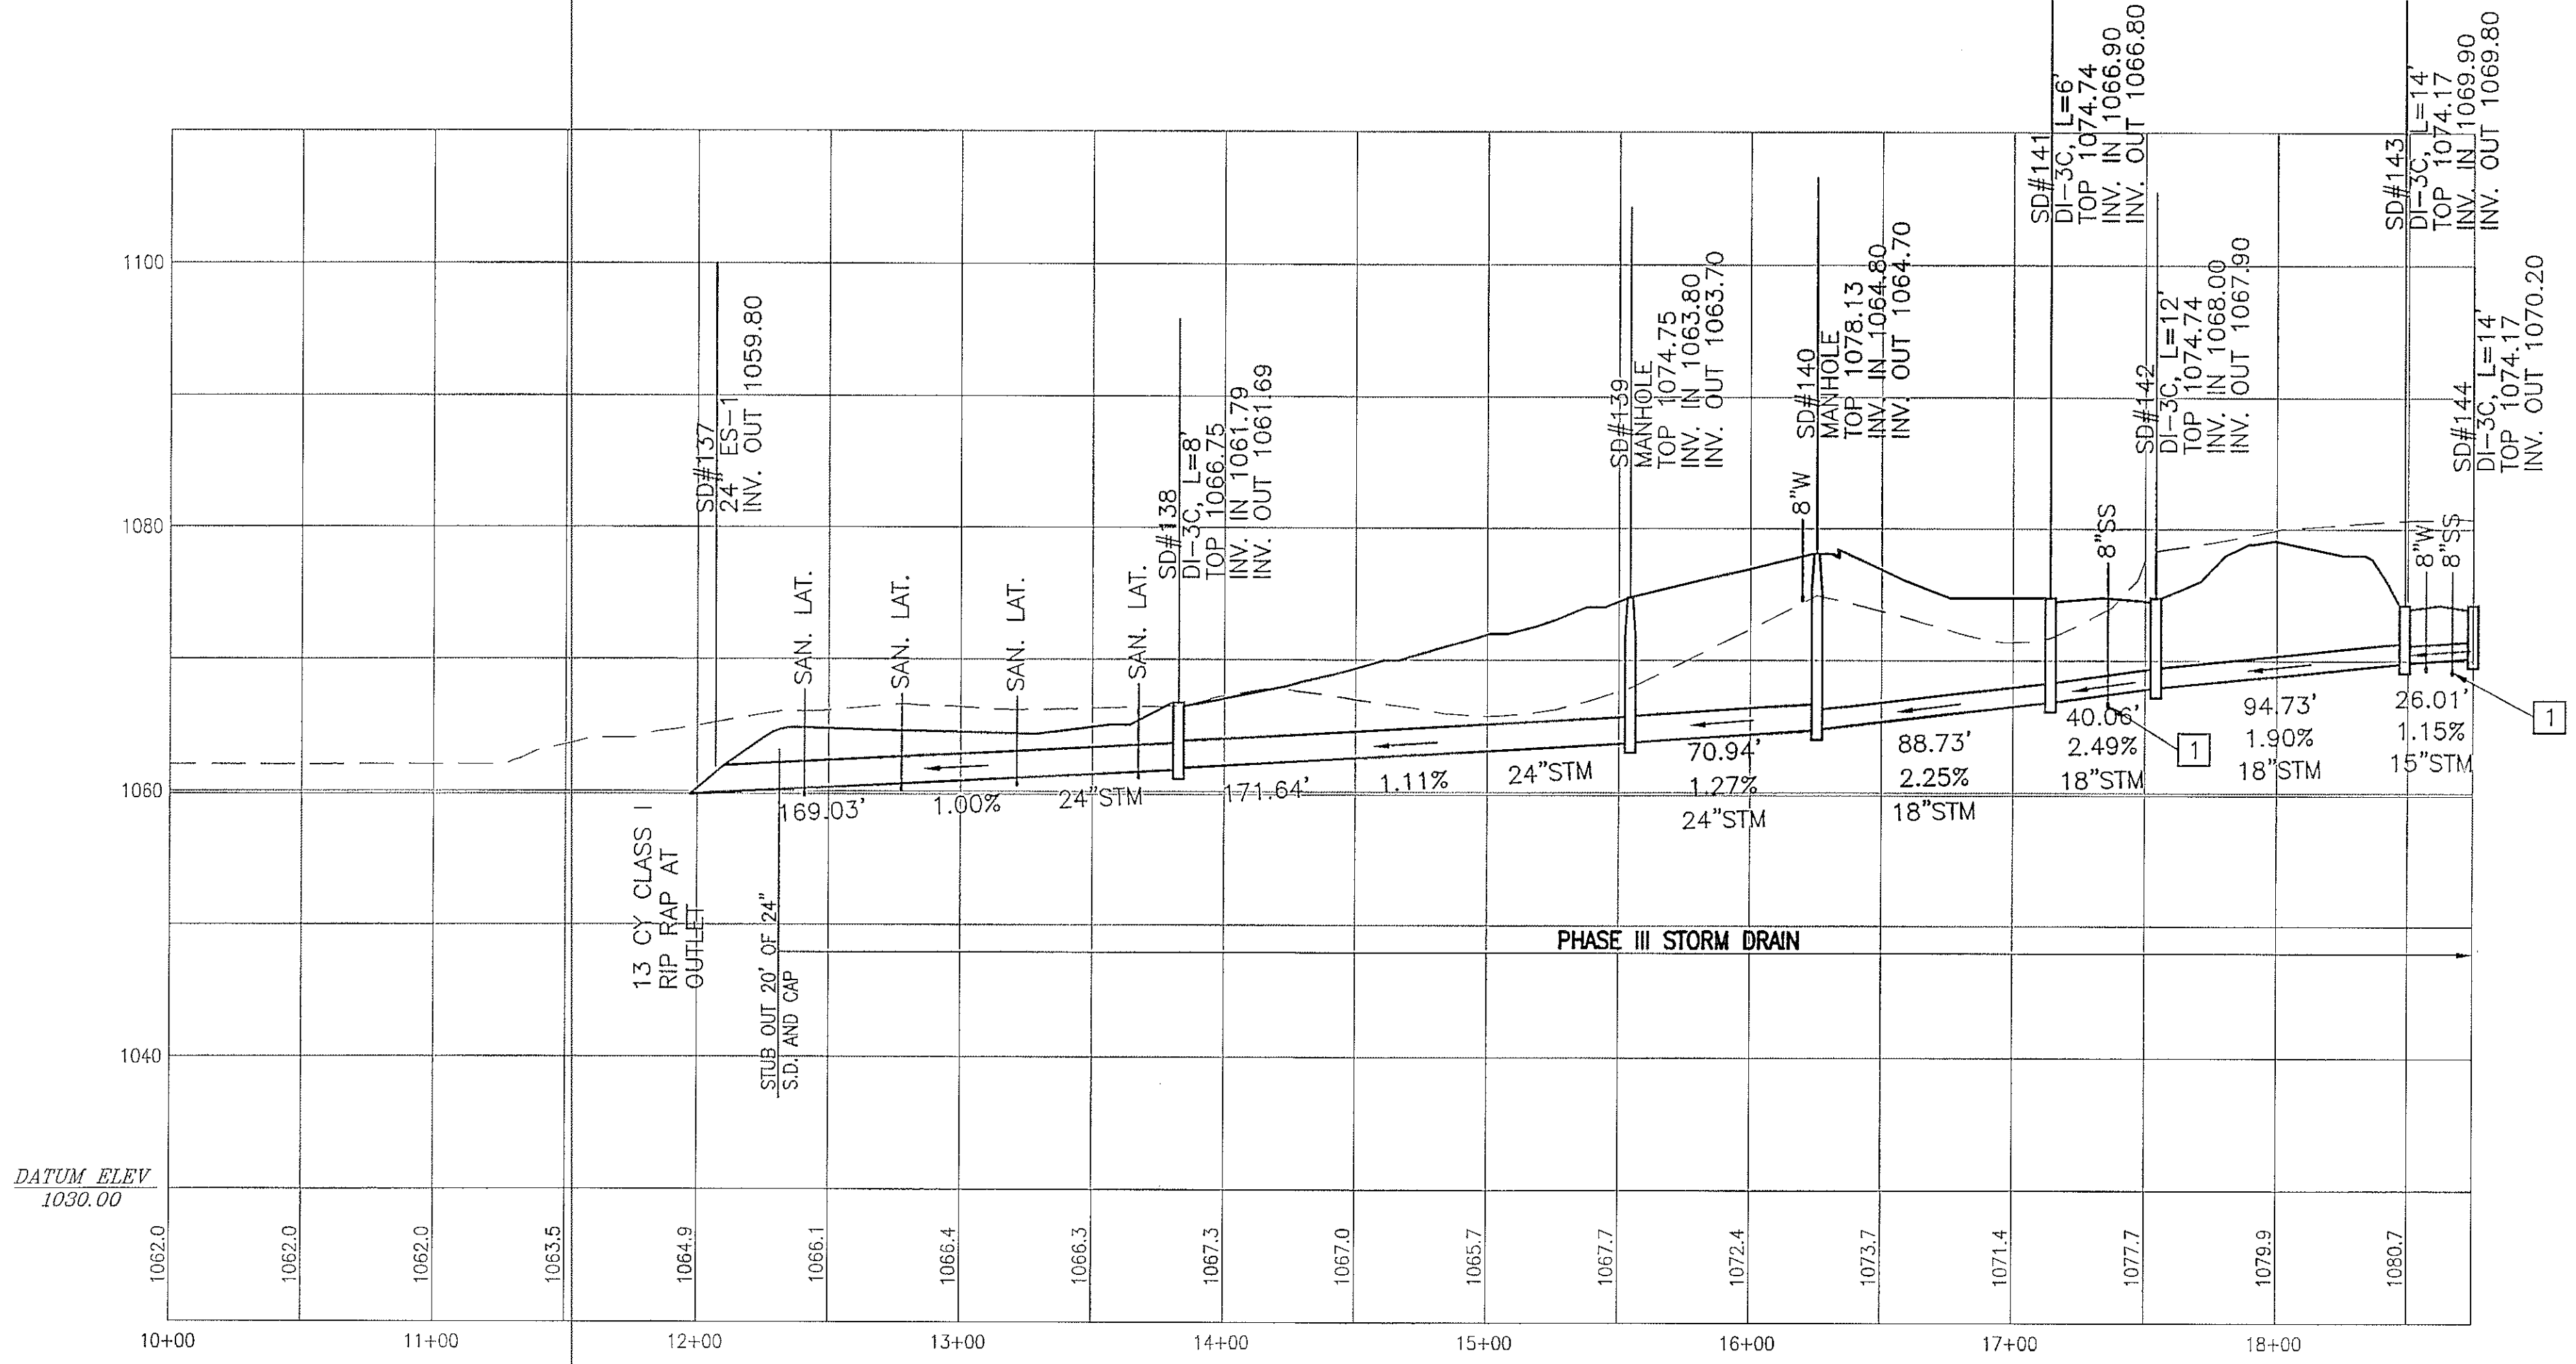


"SDS" (C-9 & C-10)

KEYNOTES:

- 1 PROVIDE CONCRETE PIER IN ACCORDANCE WITH DRAWING DD-18 - ROANOKE COUNTY WATER AND SEWER REGULATIONS. REFER TO SHEET C-25 FOR DETAIL.

UNLESS OTHERWISE NOTED ALL STORM DRAIN PIPE (STM) SHALL BE HDPE, SIZE AS INDICATED.

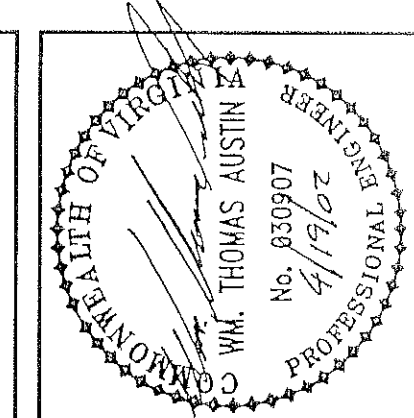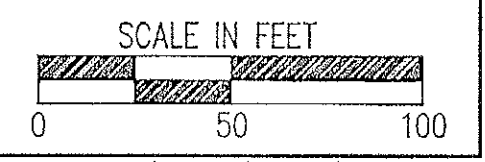

| Revisions | Date |
|-----------|------|
|           |      |
|           |      |
|           |      |
|           |      |

|              |         |
|--------------|---------|
| Issue Date:  | 4/19/02 |
| Drawn By:    | ARB     |
| Designed By: | WTA     |
| Checked By:  | WTA     |
| Date:        | 4/19/02 |

**Mattem & Craig**  
CONSULTING ENGINEERS • SURVEYORS  
701 FIRST STREET, S.W.  
ROANOKE, VIRGINIA 24016  
(800) 345-5332  
FAX (540) 345-7691

THE VILLAGE AT TINKER CREEK - PHASE I  
**PROFILE - STORM DRAIN  
'S', 'T', & 'V'**  
CITY OF ROANOKE, VIRGINIA

Vertical Scale:  
1" = 10'

Horizontal Scale:  
1" = 50'

Commission Number:  
1966

Sheet No.:  
**C-19**