


**PUBLIC STREET - TYPICAL SECTION**  
(STREET A AND B)

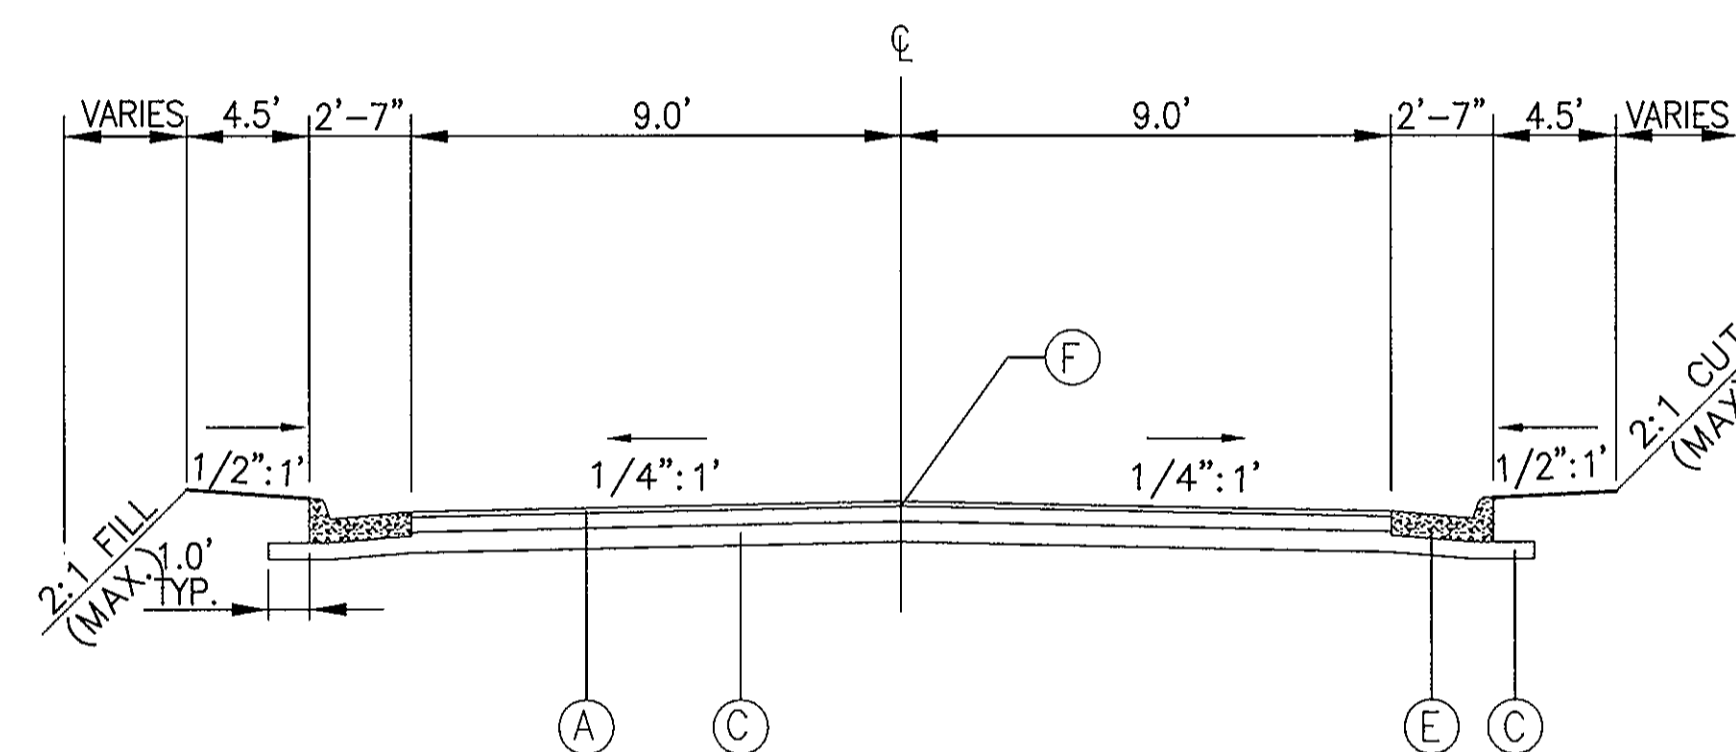


**PRIVATE STREET - TYPICAL SECTION**

\*NOTE: ON-STREET PARKING IS PROHIBITED ON THE SOUTH AND WEST SIDE OF ALL PRIVATE STREETS. THE CONTRACTOR SHALL MARK LANES WITH YELLOW PAINTED CURBING AND "NO PARKING" SIGNS AT THE BEGINNING AND END OF EACH LANE. ADDITIONALLY, THE CONTRACTOR SHALL INSTALL ONE "NO PARKING" SIGN EVERY 100' WITHIN THE LANES.

**TYPICAL SECTION KEYNOTES:**

- (A) 220 LBS./S.Y. ASPHALT CONCRETE, SM-9.5
- (B) 2" ASPHALT CONCRETE BASE, TYPE BM-25.0
- (C) 8" AGGREGATE MATERIAL, SIZE 21B. AGGREGATE BASE TO BE SEALED WITH RC-250 AT 0.3 GAL/SQ. YD. AND NO. 78 STONE AT 15 LBS./SQ. YD.
- (D) VDOT STD. CG-6 CONCRETE CURB & GUTTER
- (E) VDOT STD. CG-7 COMBINATION 4" CONCRETE CURB & GUTTER
- (F) POINT OF GRADE/CENTERLINE

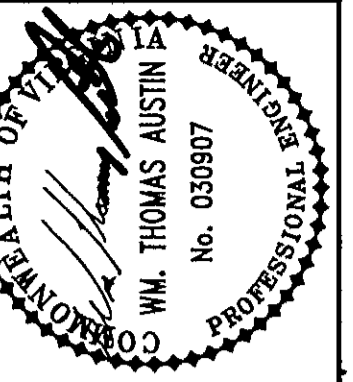

Revisions	PHASE	REVISIONS	Date
1	PHASE	REVISIONS	11/10/04

Issue Date:	4/19/02
Drawn By:	JPR
Designed By:	JPR
Checked By:	WTA
Date:	4/19/02

**Mattem & Craig**  
CONSULTING ENGINEERS • SURVEYORS  
701 FIRST STREET, S.W.  
ROANOKE, VIRGINIA 24016  
PHONE (540) 345-7681  
FAX (540) 345-7681

THE VILLAGE AT TINKER CREEK - PHASE I  
**PAVEMENT DETAILS  
AND TYPICAL SECTIONS**  
ROANOKE COUNTY, VIRGINIA

Vertical Scale:  
N/A

Horizontal Scale:  
N/A

Commission Number:  
1966-AS

Sheet No.:

**C-23**