

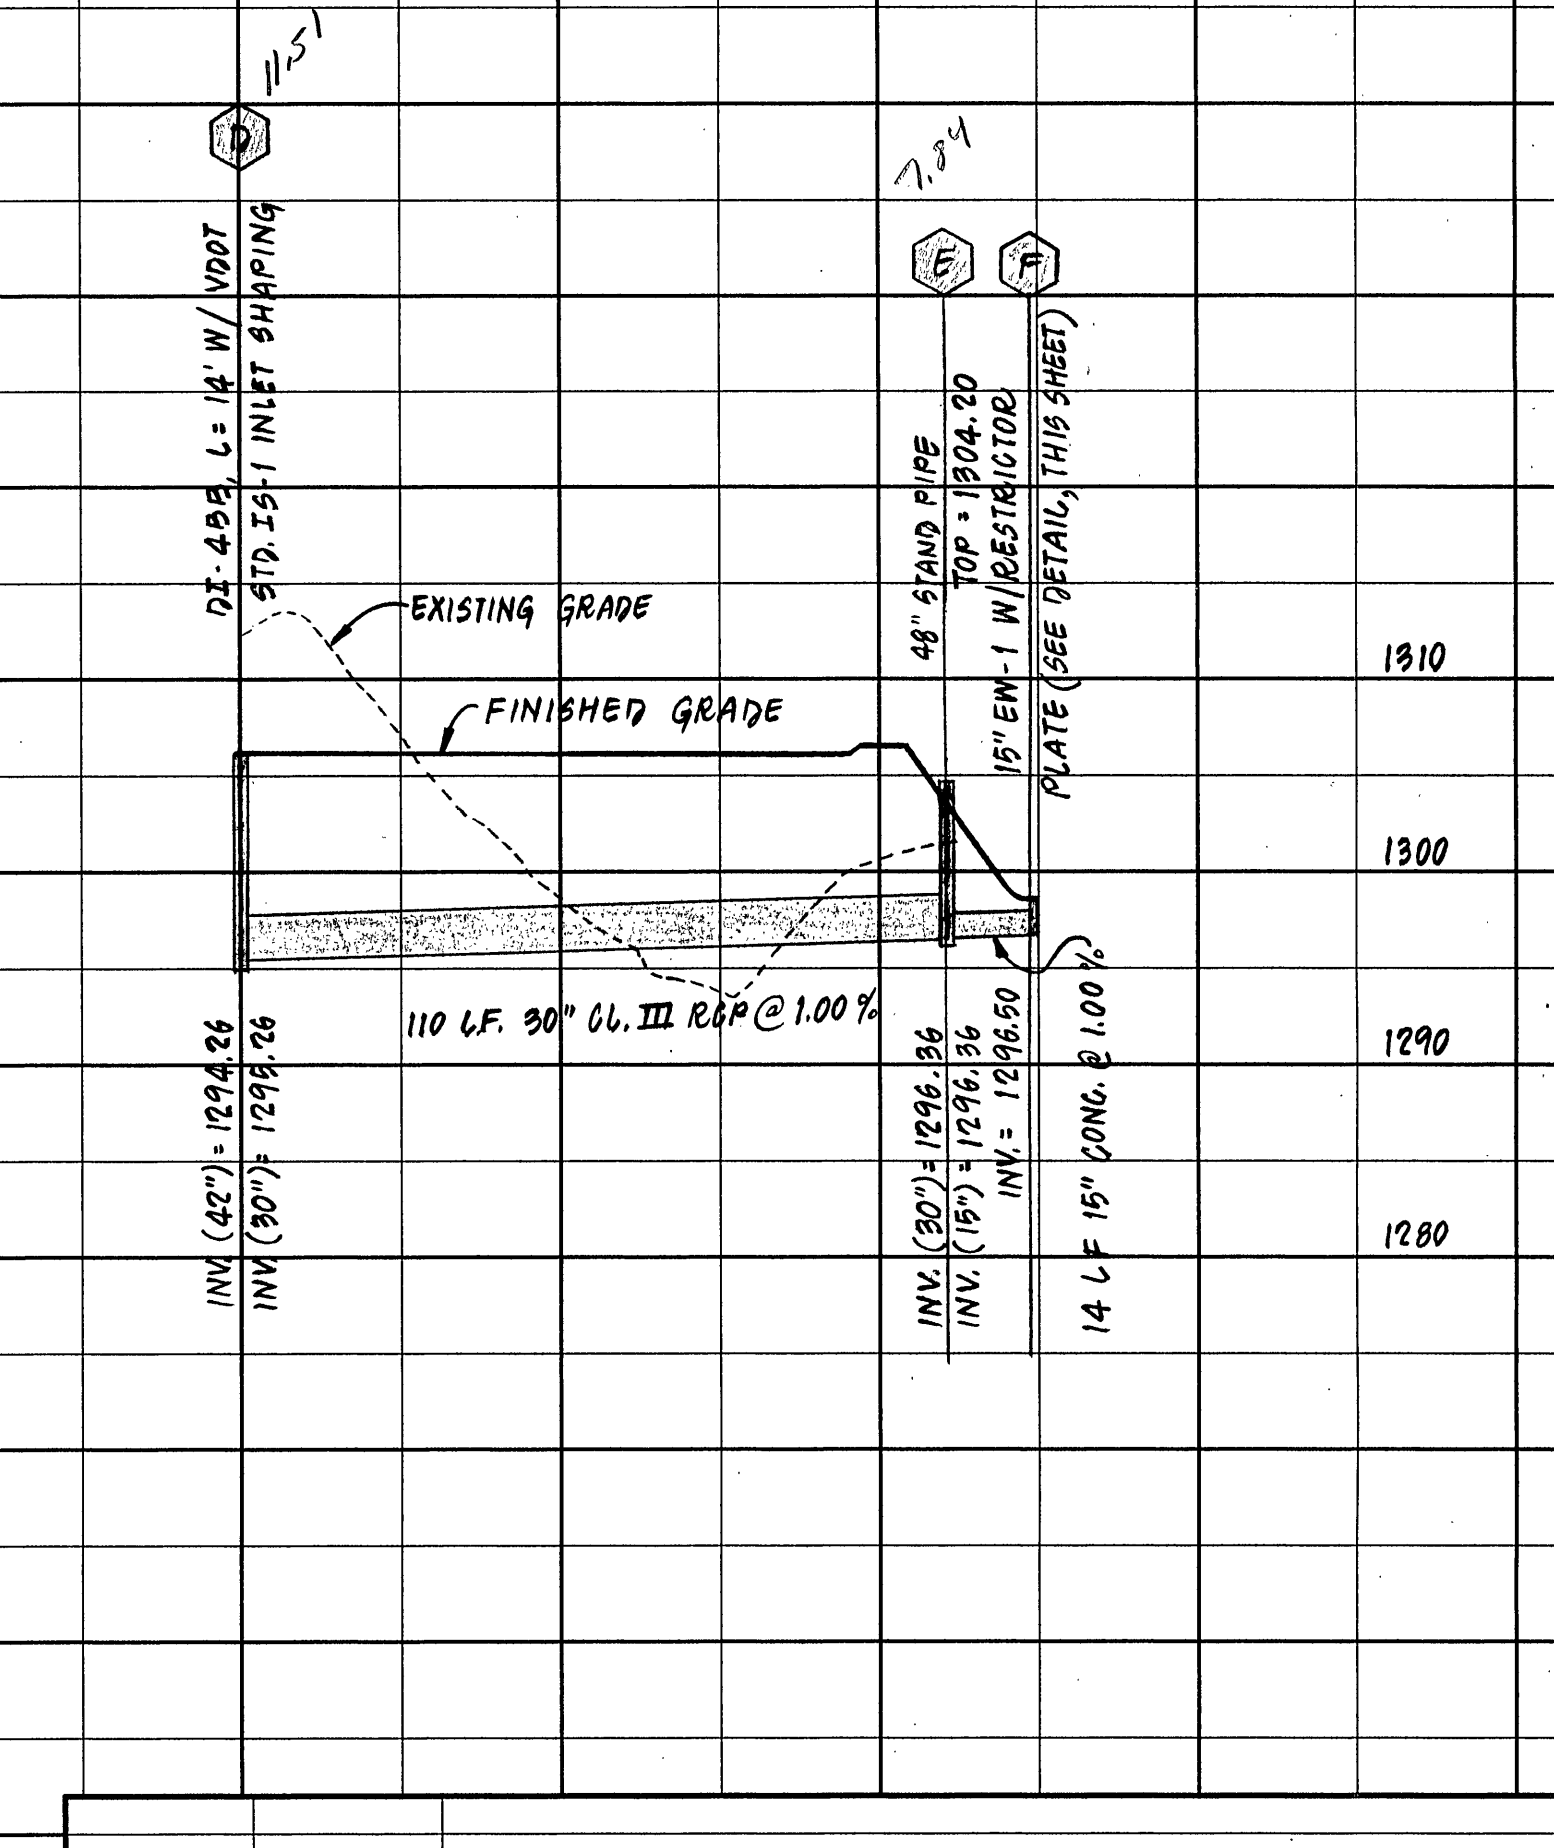
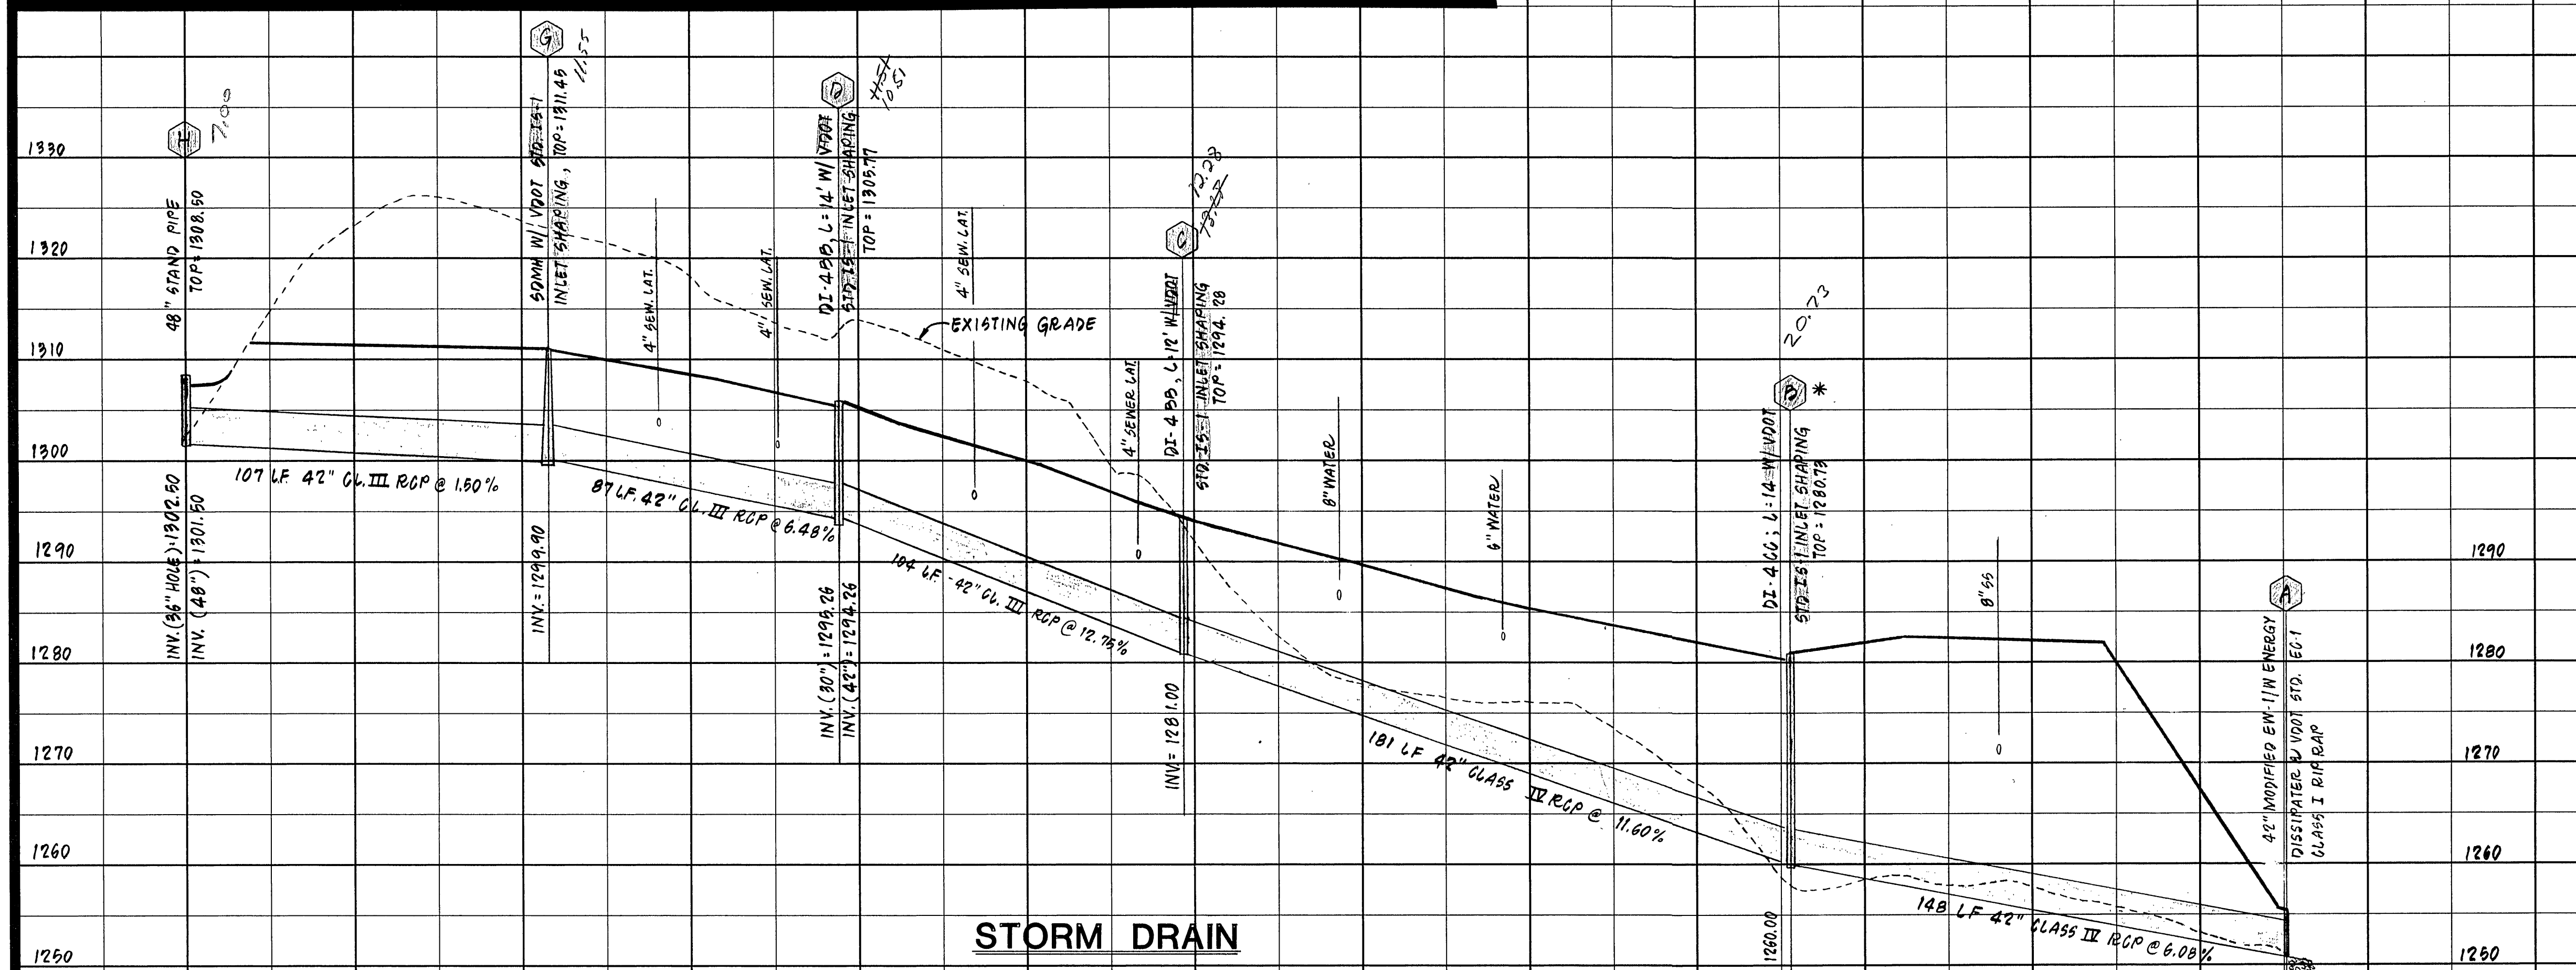
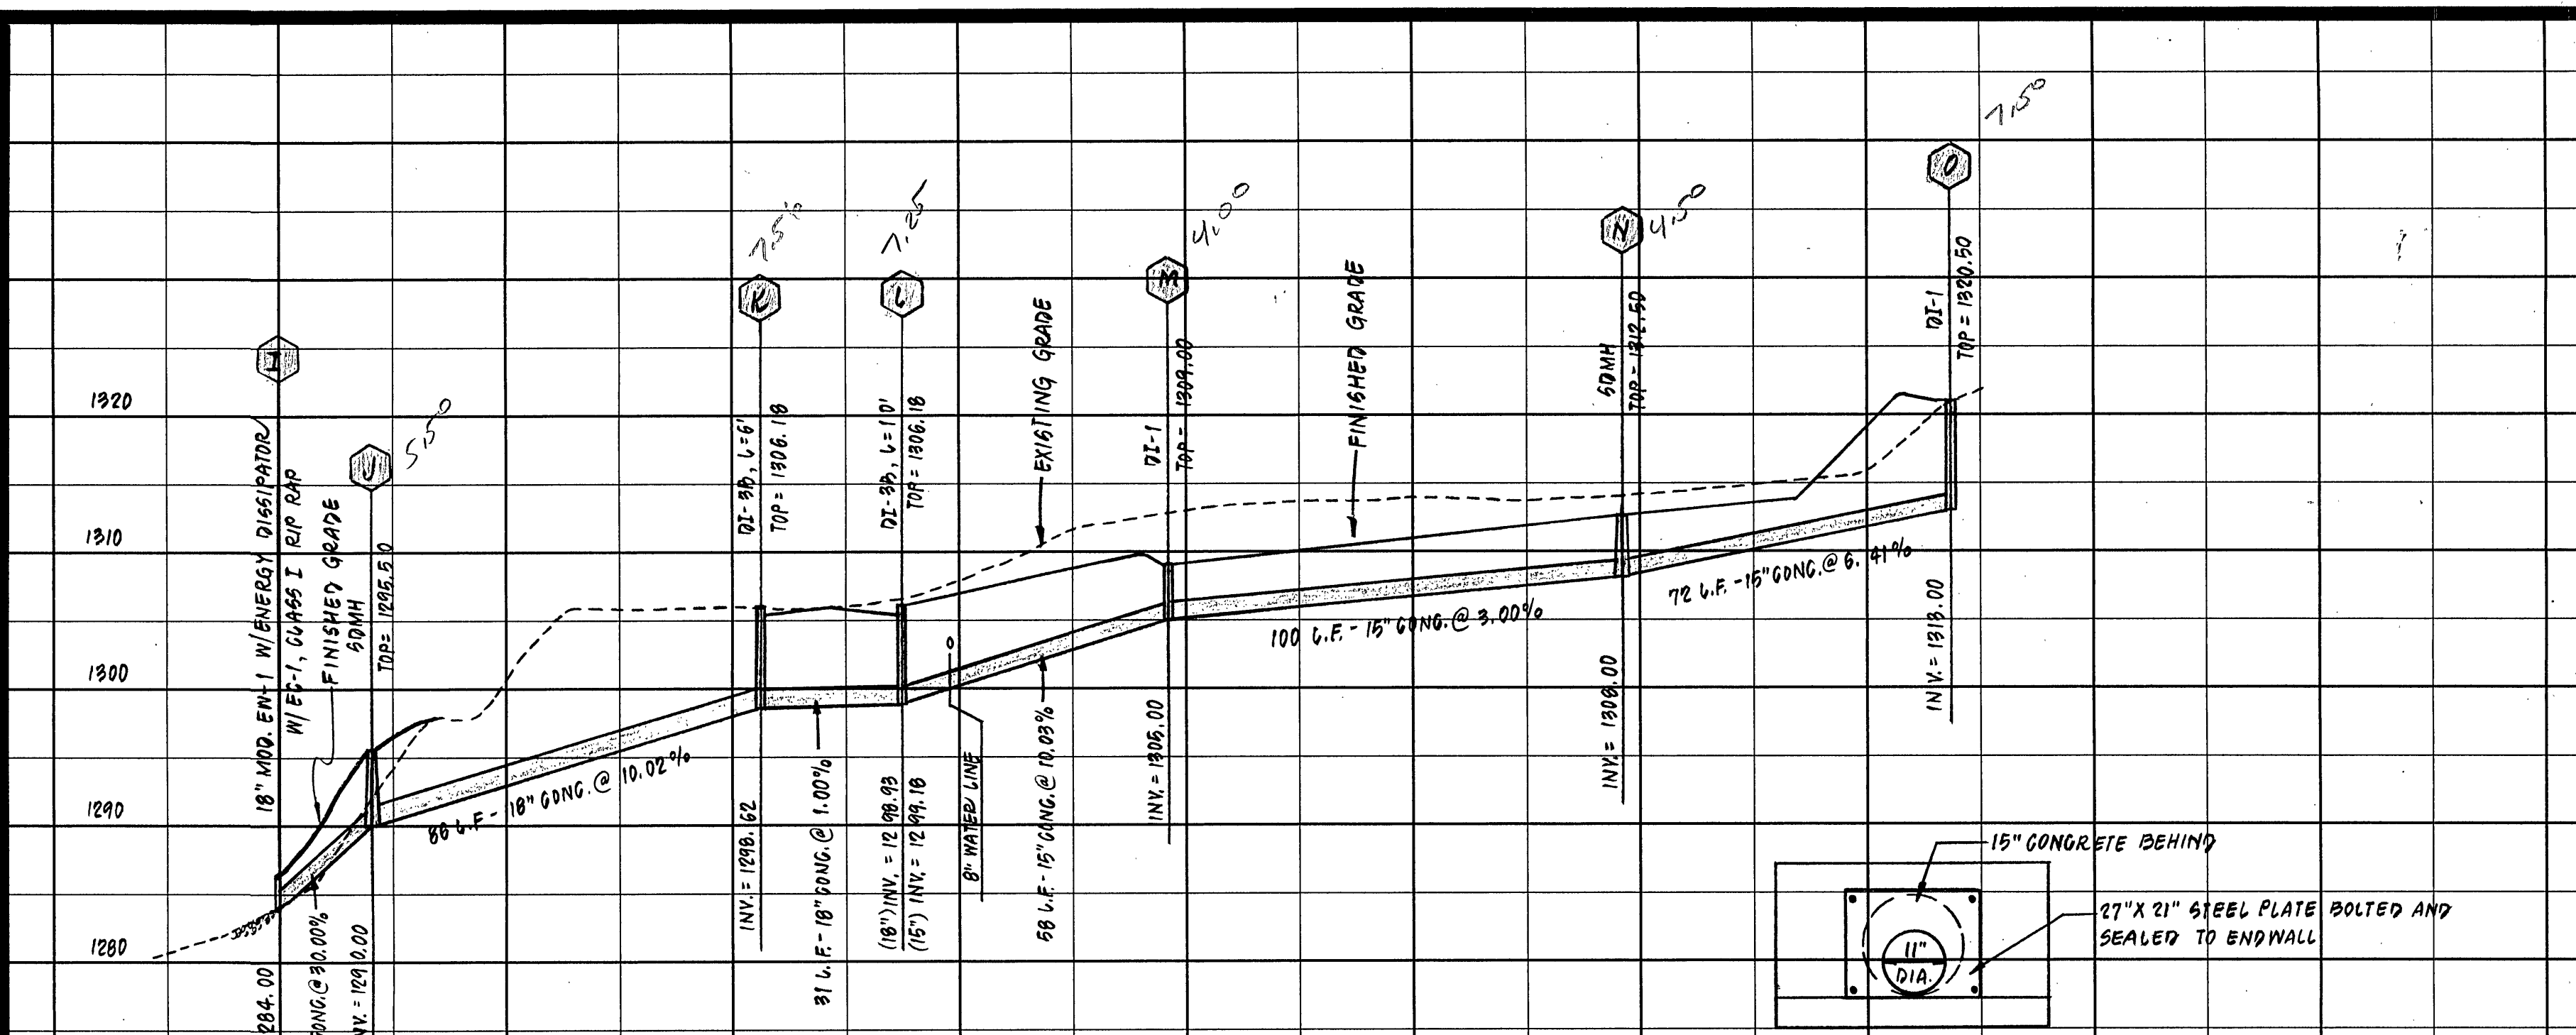


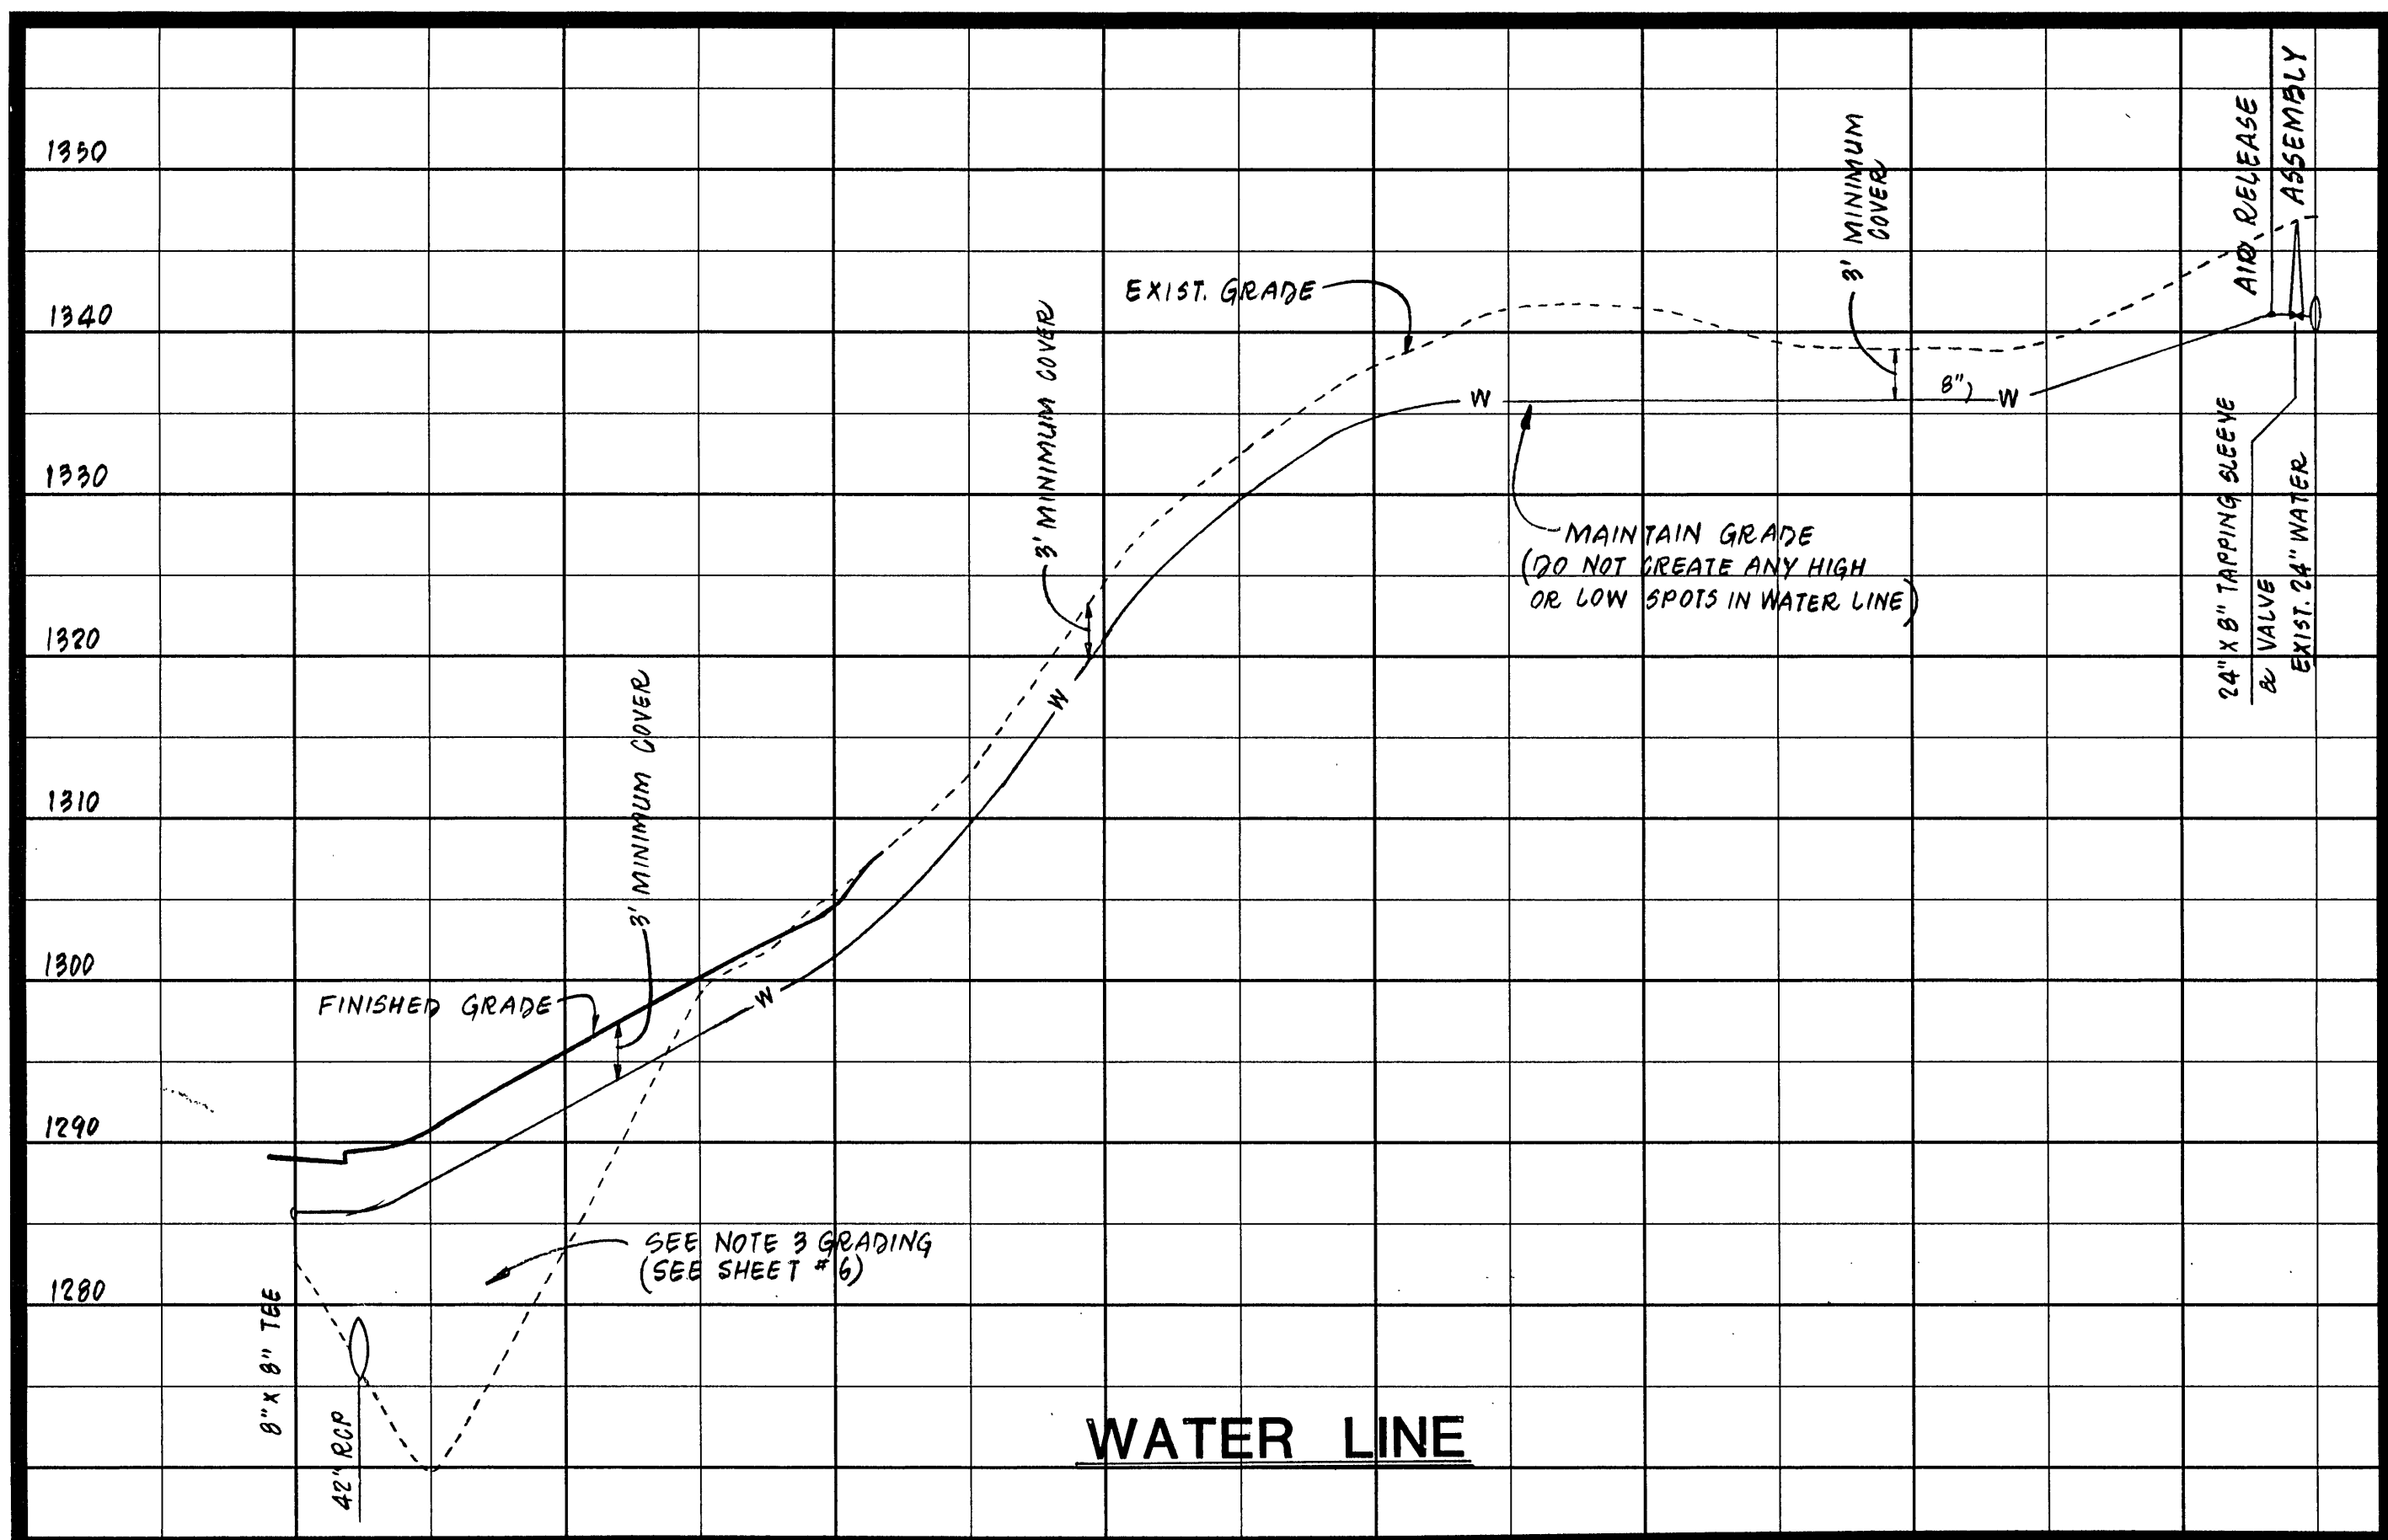

* PROVIDE 1 VDOT STD. SAFETY SLAB SL-1 IN STRUCTURE "B" @ ELEVATION 1270.00

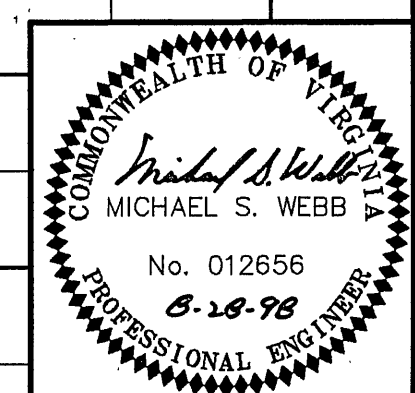

REVISION	5/25/99	ADDED AIR RELEASE ASSEMBLY
DATE		DESCRIPTION
DESIGNED:	TCD	
DRAWN:	VWB	
CHECKED:	MSW	
"THE VILLAS AT CASTLE ROCK" FOR PREPARED FOR PARK PLACE DEVELOPMENT CO., INC. WINSTON HILLS MAGISTERIAL DISTRICT ROANOKE COUNTY, VIRGINIA		
LUMSDEN ASSOCIATES, P.C. ENGINEERS-SURVEYORS-PLANNERS ROANOKE, VIRGINIA		SCALE: HOR: 1"=30' VER: 1"=10' DATE: 16 Nov. 1998 COMM: 98-182 SHEET 8 of 11