


SHEET INDEX
EXISTING FEATURES

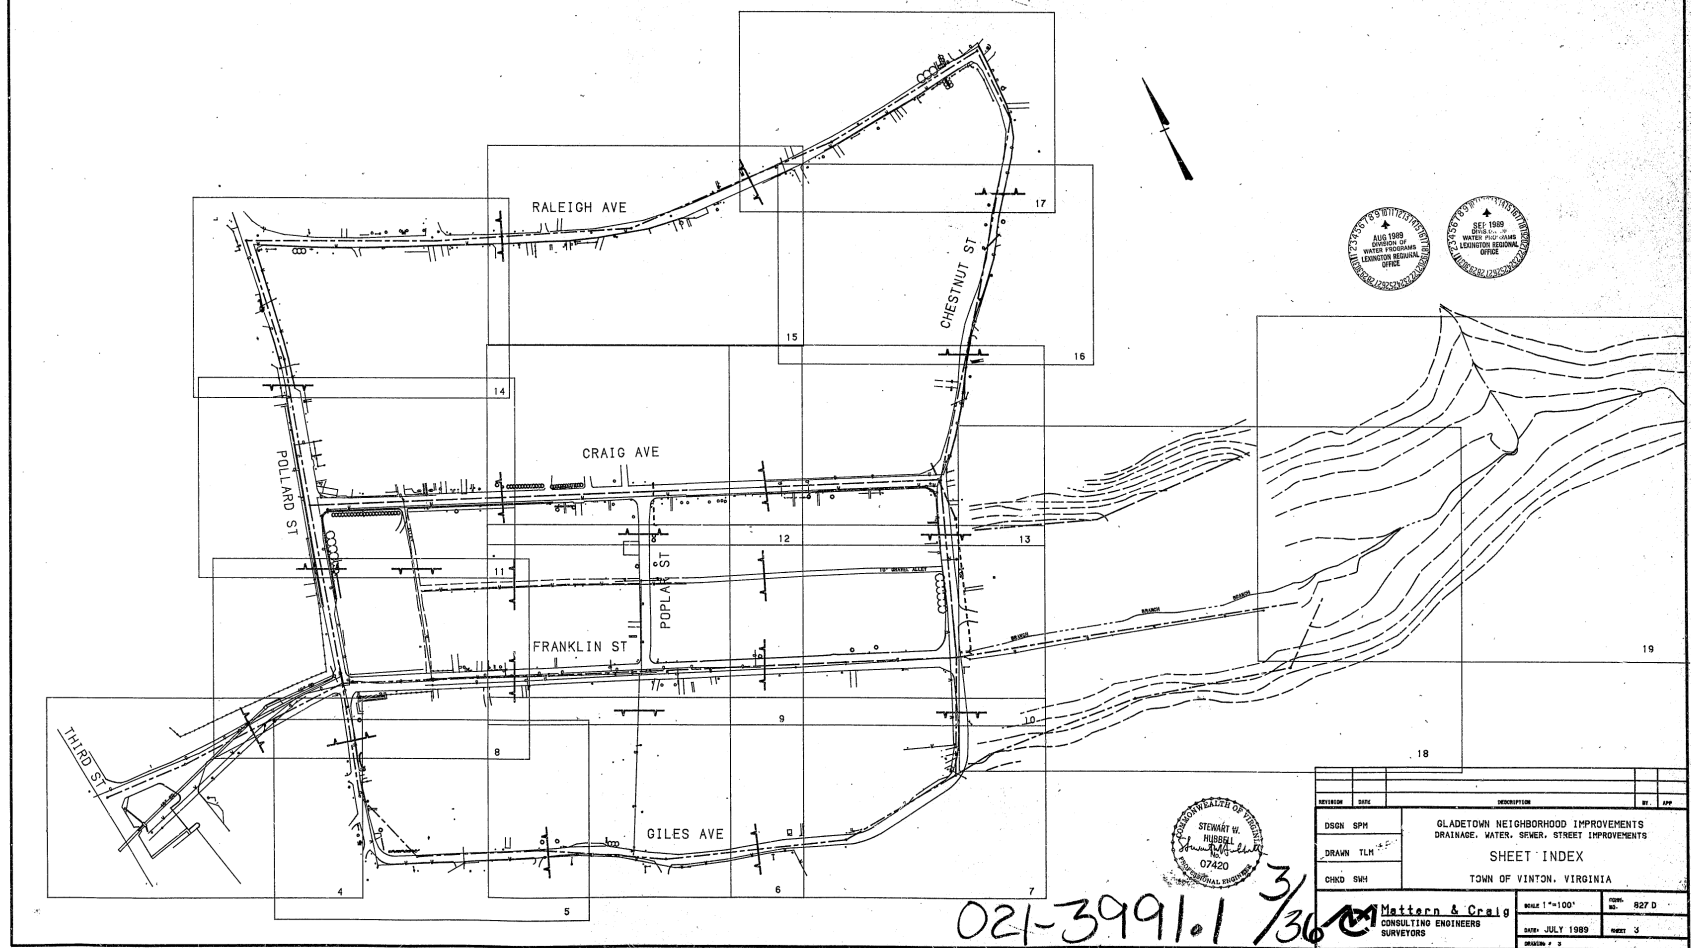

021-3991.1 / 36

REVISION	DATE	DESCRIPTION	BY	APP
DSGN	SPH	GLADETOWN NEIGHBORHOOD IMPROVEMENTS DRAINAGE, WATER, SEWER, STREET IMPROVEMENTS		
DRAWN	TLH	SHEET INDEX		
CHKD	SKH	TOWN OF VINTON, VIRGINIA		
SCALE 1"=100'		DATE: JULY 1989	BY: J	APP: J
Mattern & Craig CONSULTING ENGINEERS SURVEYORS		SHEET 3		