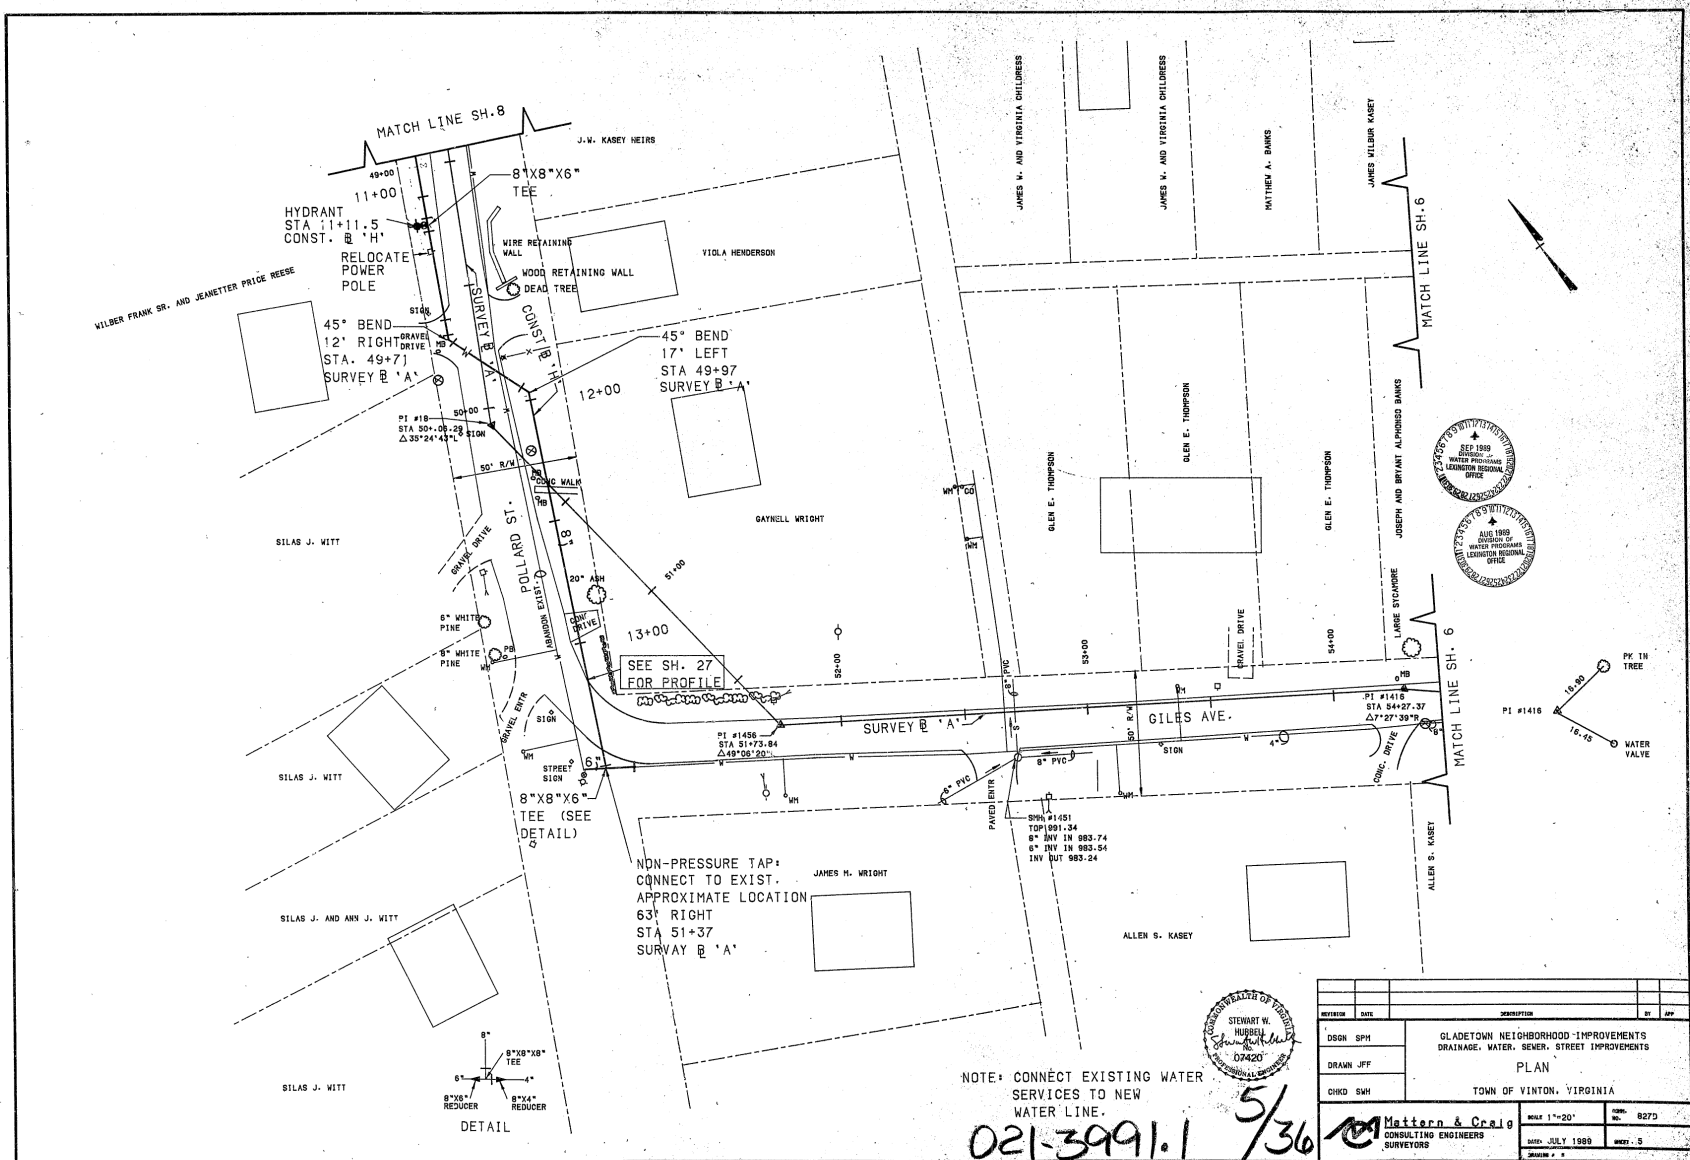


NOTE: CONNECT EXISTING WATER SERVICES TO NEW WATER LINE.

021-3991.1 5/36

REVISION	DATE	DESCRIPTION		BY	APP
DSGN	SPH	GLADETOWN NEIGHBORHOOD IMPROVEMENTS DRAINAGE, WATER, SEWER, STREET IMPROVEMENTS PLAN TOWN OF VINTON, VIRGINIA			
DRAWN	JFF				
CHECK	SMH				
CHGD		SMH			
 Mattern & Craig CONSULTING ENGINEERS SURVEYORS		SCALE 1"=20'		SHEET: 827D	
		DATE: JULY 1989		WEEK: 5	
		DRAWN: JFF			