


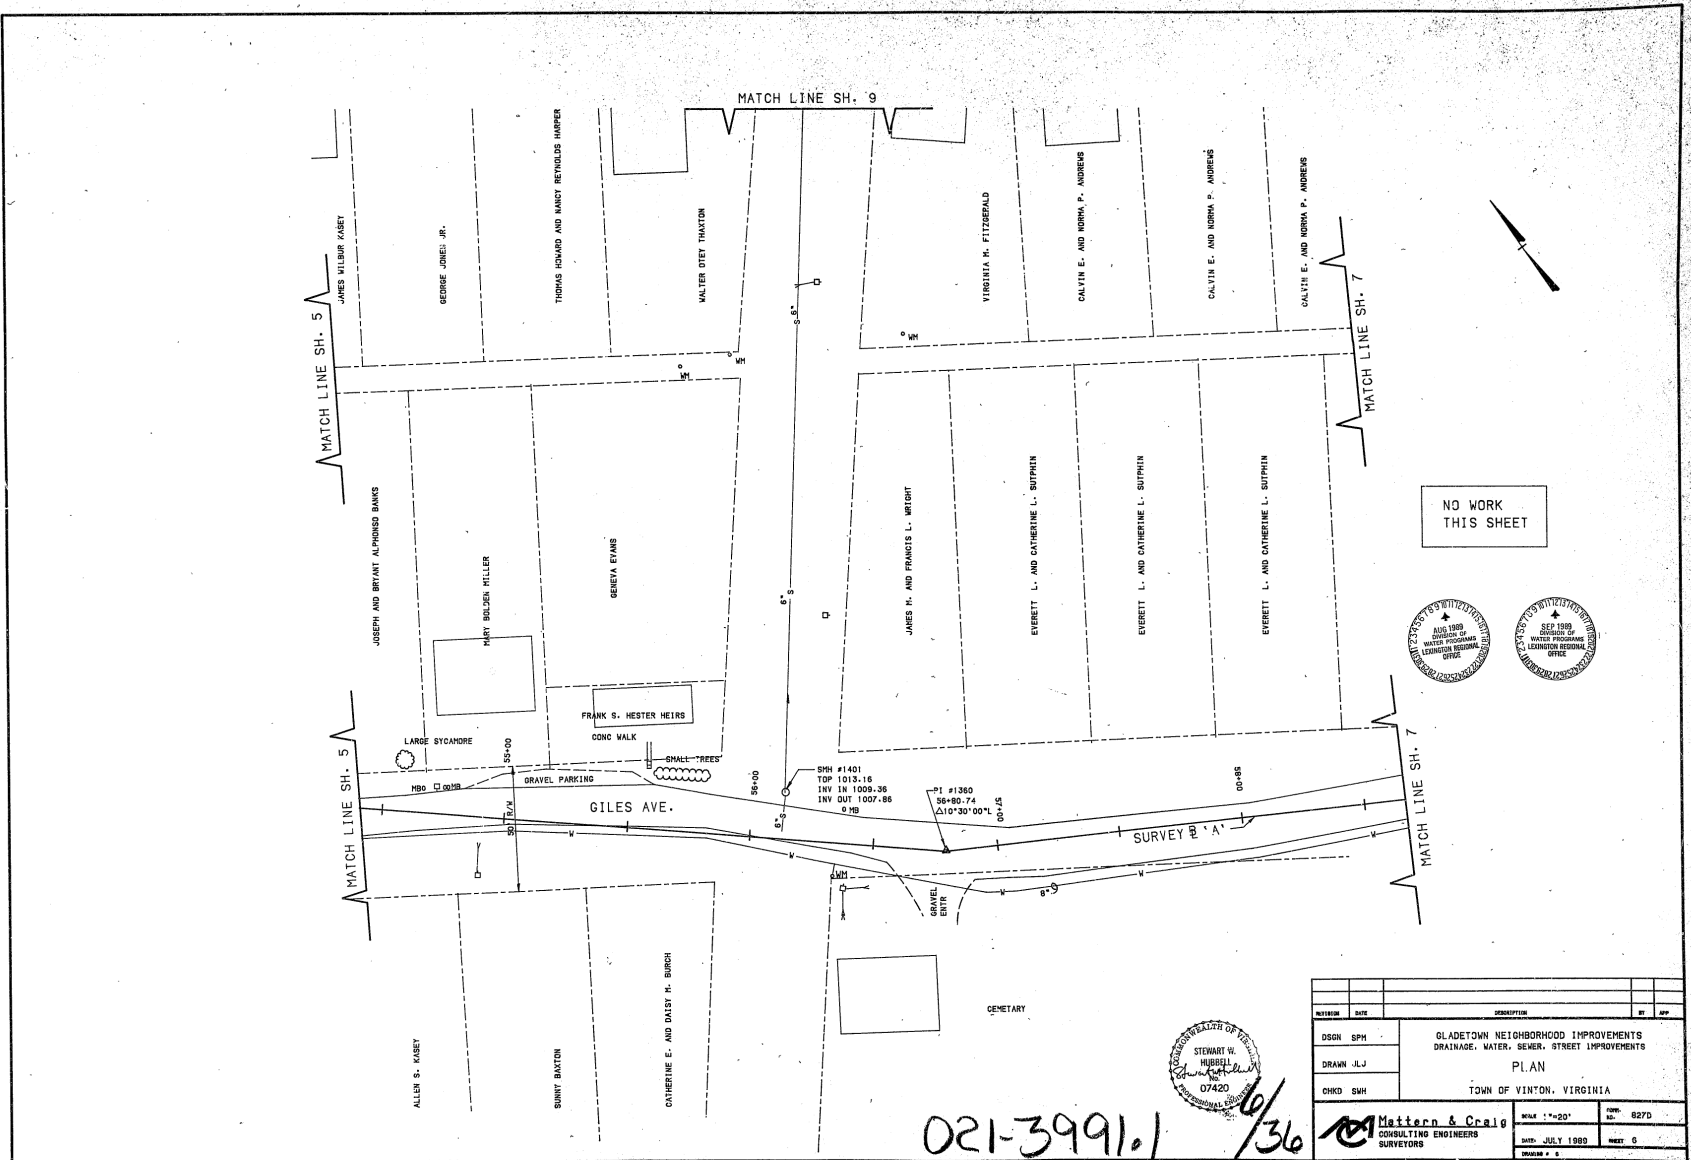

NO WORK
THIS SHEET



021-3991.1 46/36

DATE	DESCRIPTION	BY	APP
DSGN	SPH		
DRAWN	JLJ		
CHECKED	SWH		
GLADETOWN NEIGHBORHOOD IMPROVEMENTS DRAINAGE, WATER, SEWER, STREET IMPROVEMENTS PLAN TOWN OF VINTON, VIRGINIA			
Mattern & Craig CONSULTING ENGINEERS SURVEYORS		SCALE 1"=20'	827D
DATE: JULY 1988		SHEET 6	