


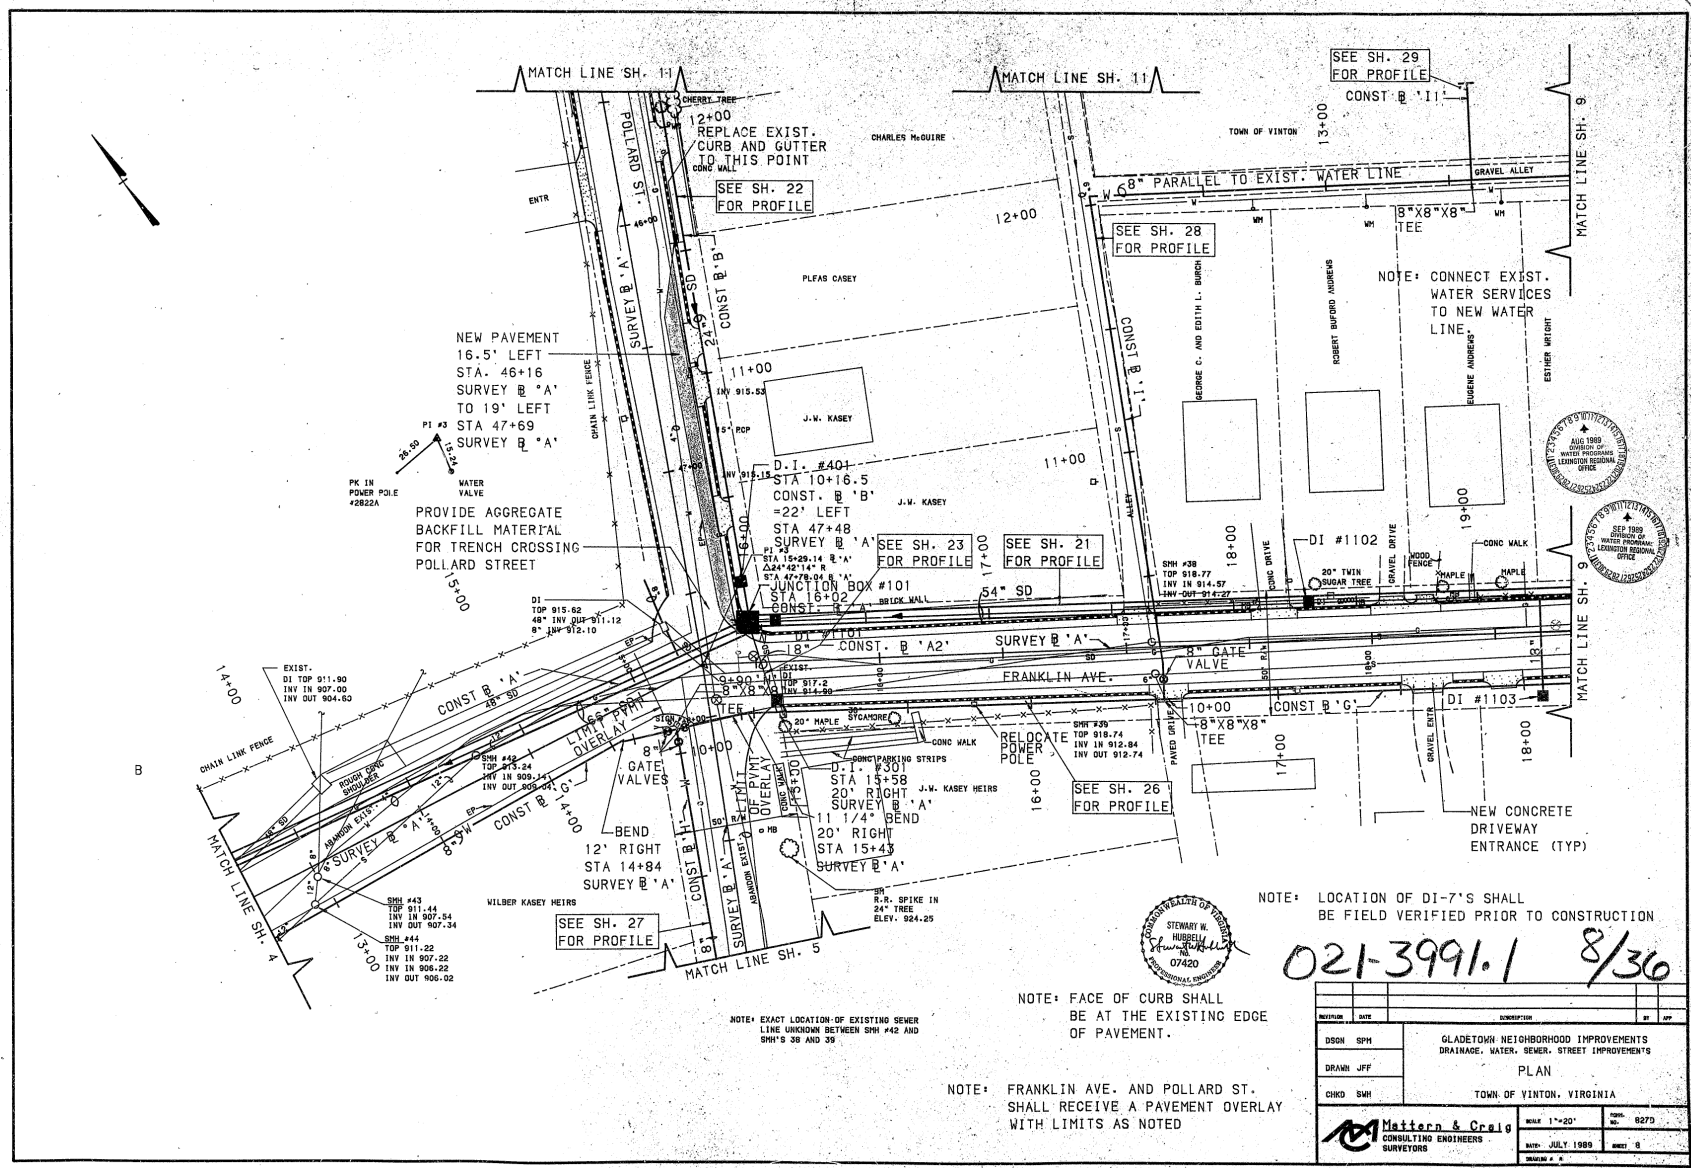

021-3991.1 8/36

DESIGN	SPH	GLADETOWN NEIGHBORHOOD IMPROVEMENTS
DRAWN	JFF	DRAINAGE, WATER, SEWER, STREET IMPROVEMENTS
CHKD	SMH	PLAN
		TOWN OF VINTON, VIRGINIA
Mattern & Craig CONSULTING ENGINEERS SURVEYORS		SCALE 1"=20' DATE: JULY 1989 SHEET NO. 8270