


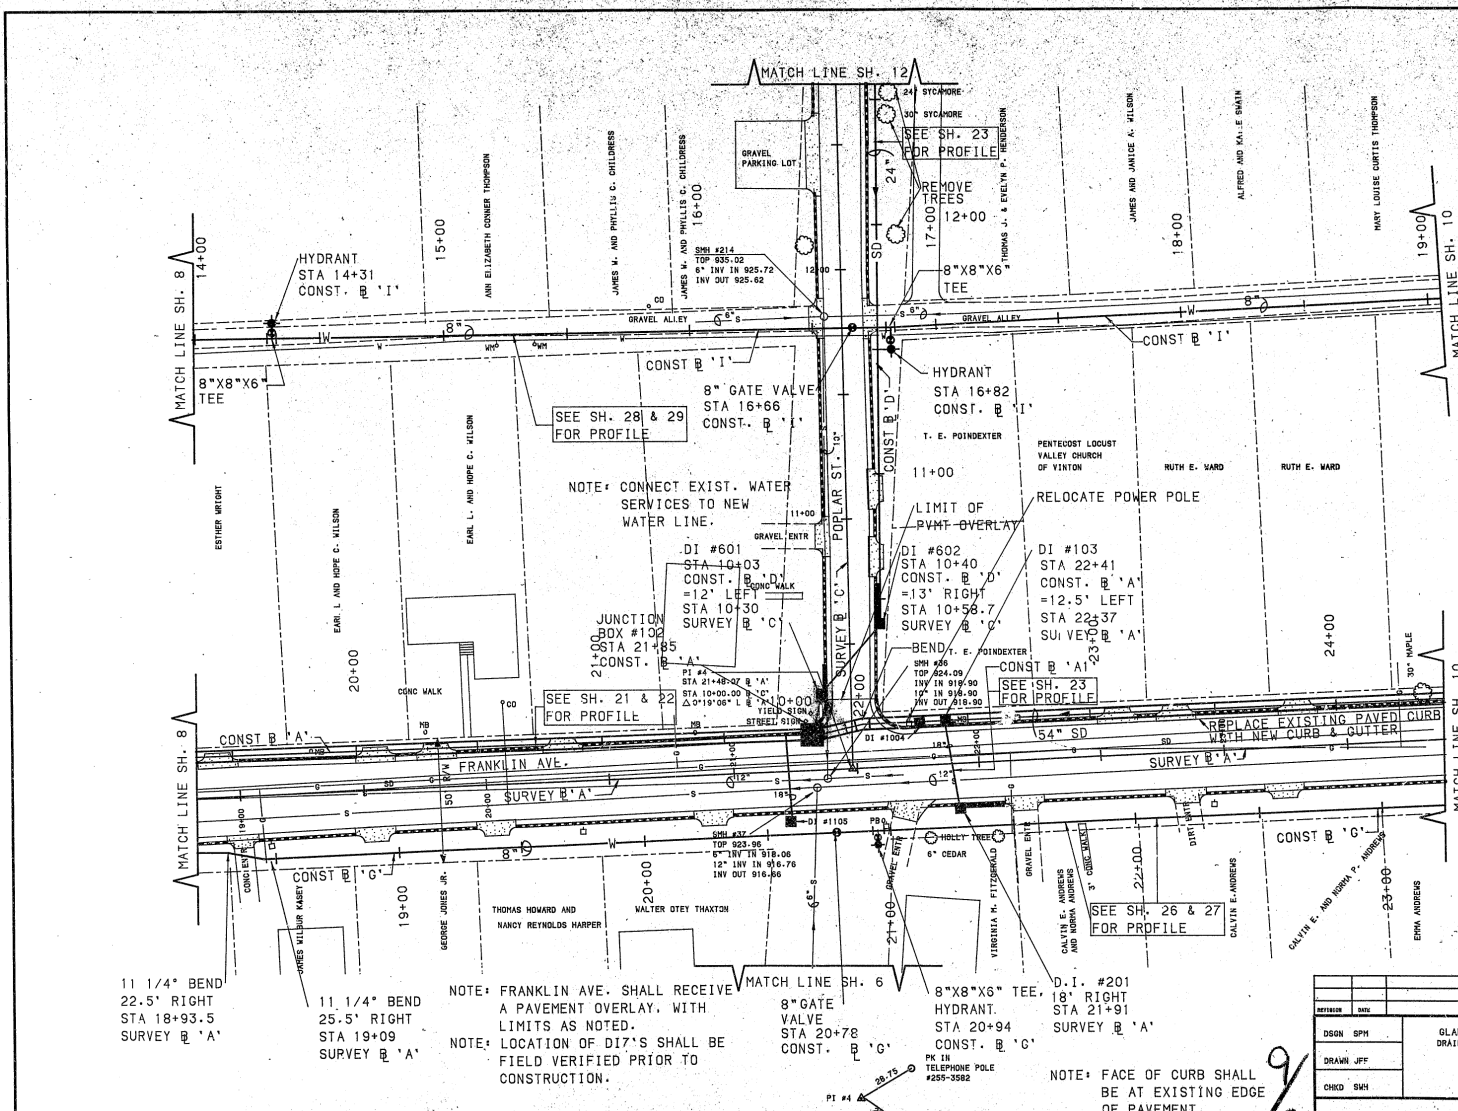

REVISION	DATE	DESCRIPTION	BY	APP.
DESIGN	SPM	GLADETOWN NEIGHBORHOOD IMPROVEMENTS DRAINAGE, WATER, SEWER, STREET IMPROVEMENTS		
DRAWN	JFF	PLAN		
CHECK	SMH	TOWN OF VINTON, VIRGINIA		
STEWART W. HUBBELL 07420 MAITERN & CRAIG CONSULTING ENGINEERS SURVEYORS				
SCALE 1"=20'		DATE: JULY 1989	BY: B27D	