


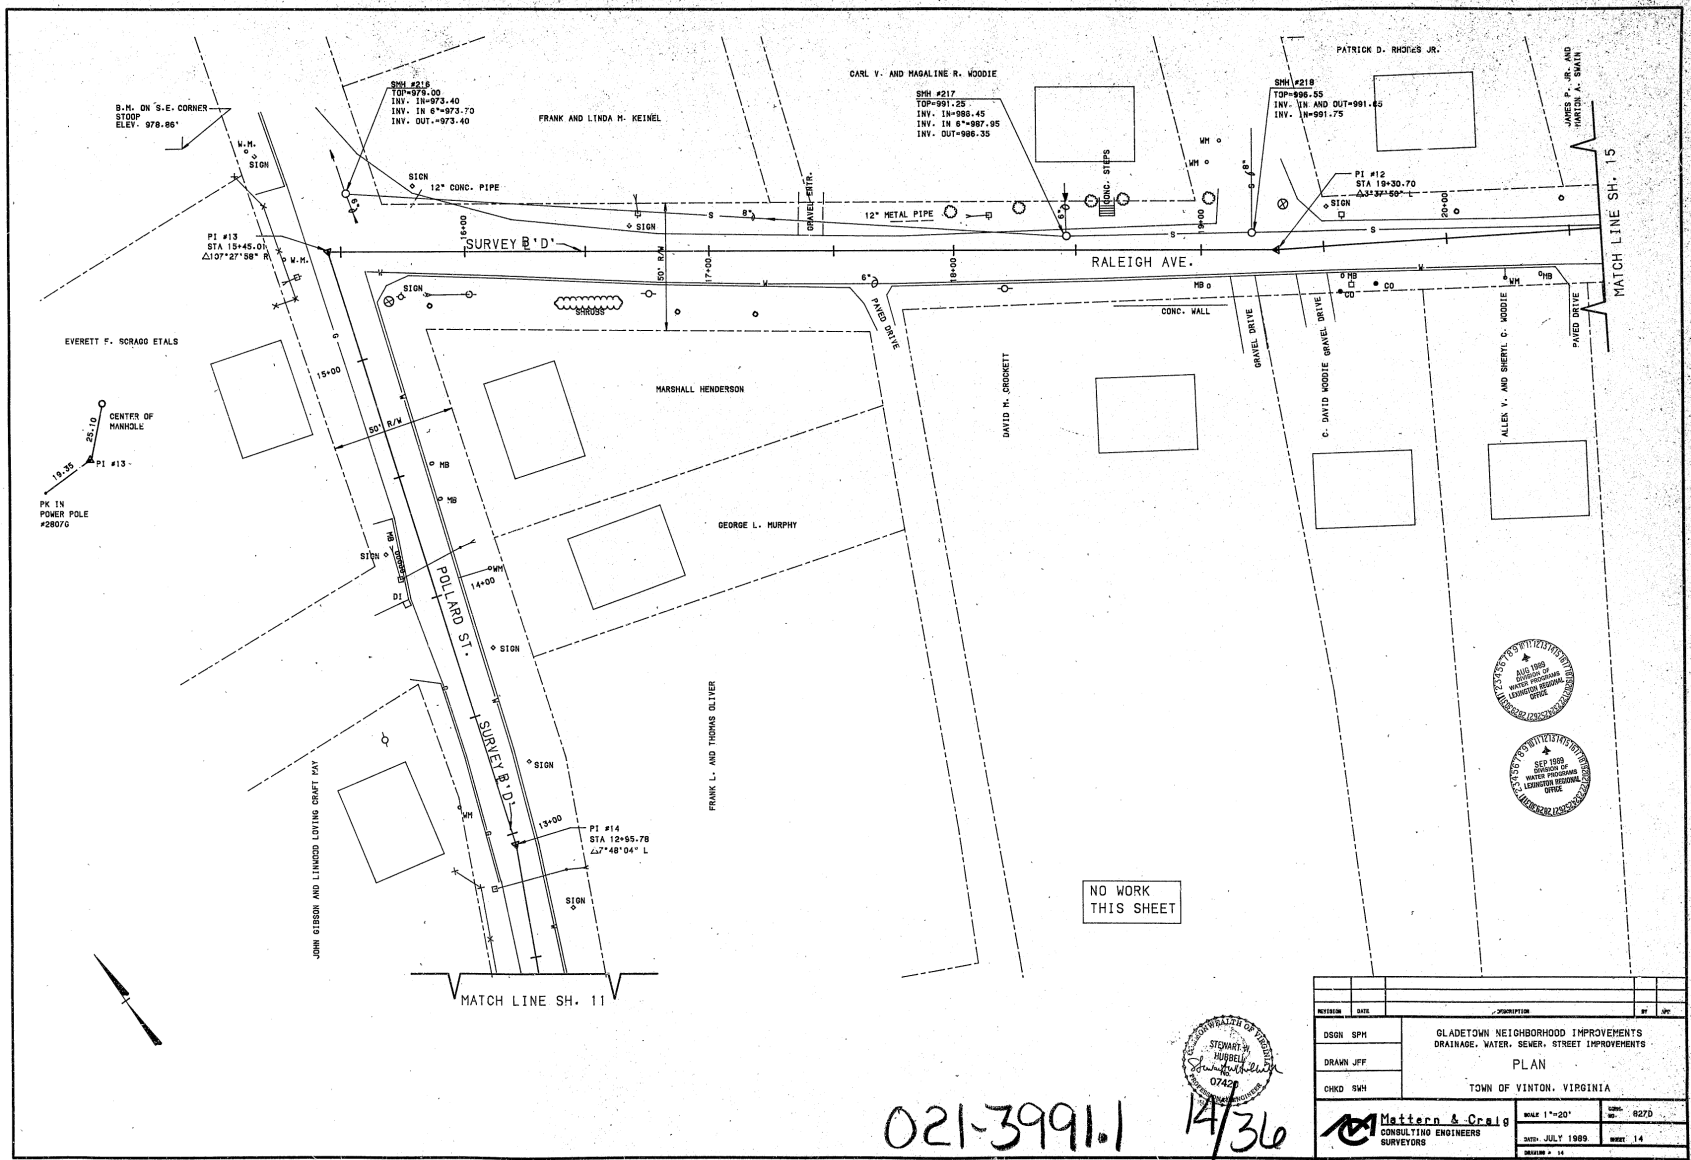

021-3991.1 14/36



REVISION	DATE	DESCRIPTION	BY	APP
DSGN	SPH	GLADETOWN NEIGHBORHOOD IMPROVEMENTS DRAINAGE, WATER, SEWER, STREET IMPROVEMENTS		
DRAWN	JFF	PLAN		
CHKD	SMH	TOWN OF VINTON, VIRGINIA		
Mattern & Craig CONSULTING ENGINEERS SURVEYORS		SCALE 1"=20' DATE: JULY 1989 SHEET 14	MAP NO. 827D SHEET 14	