


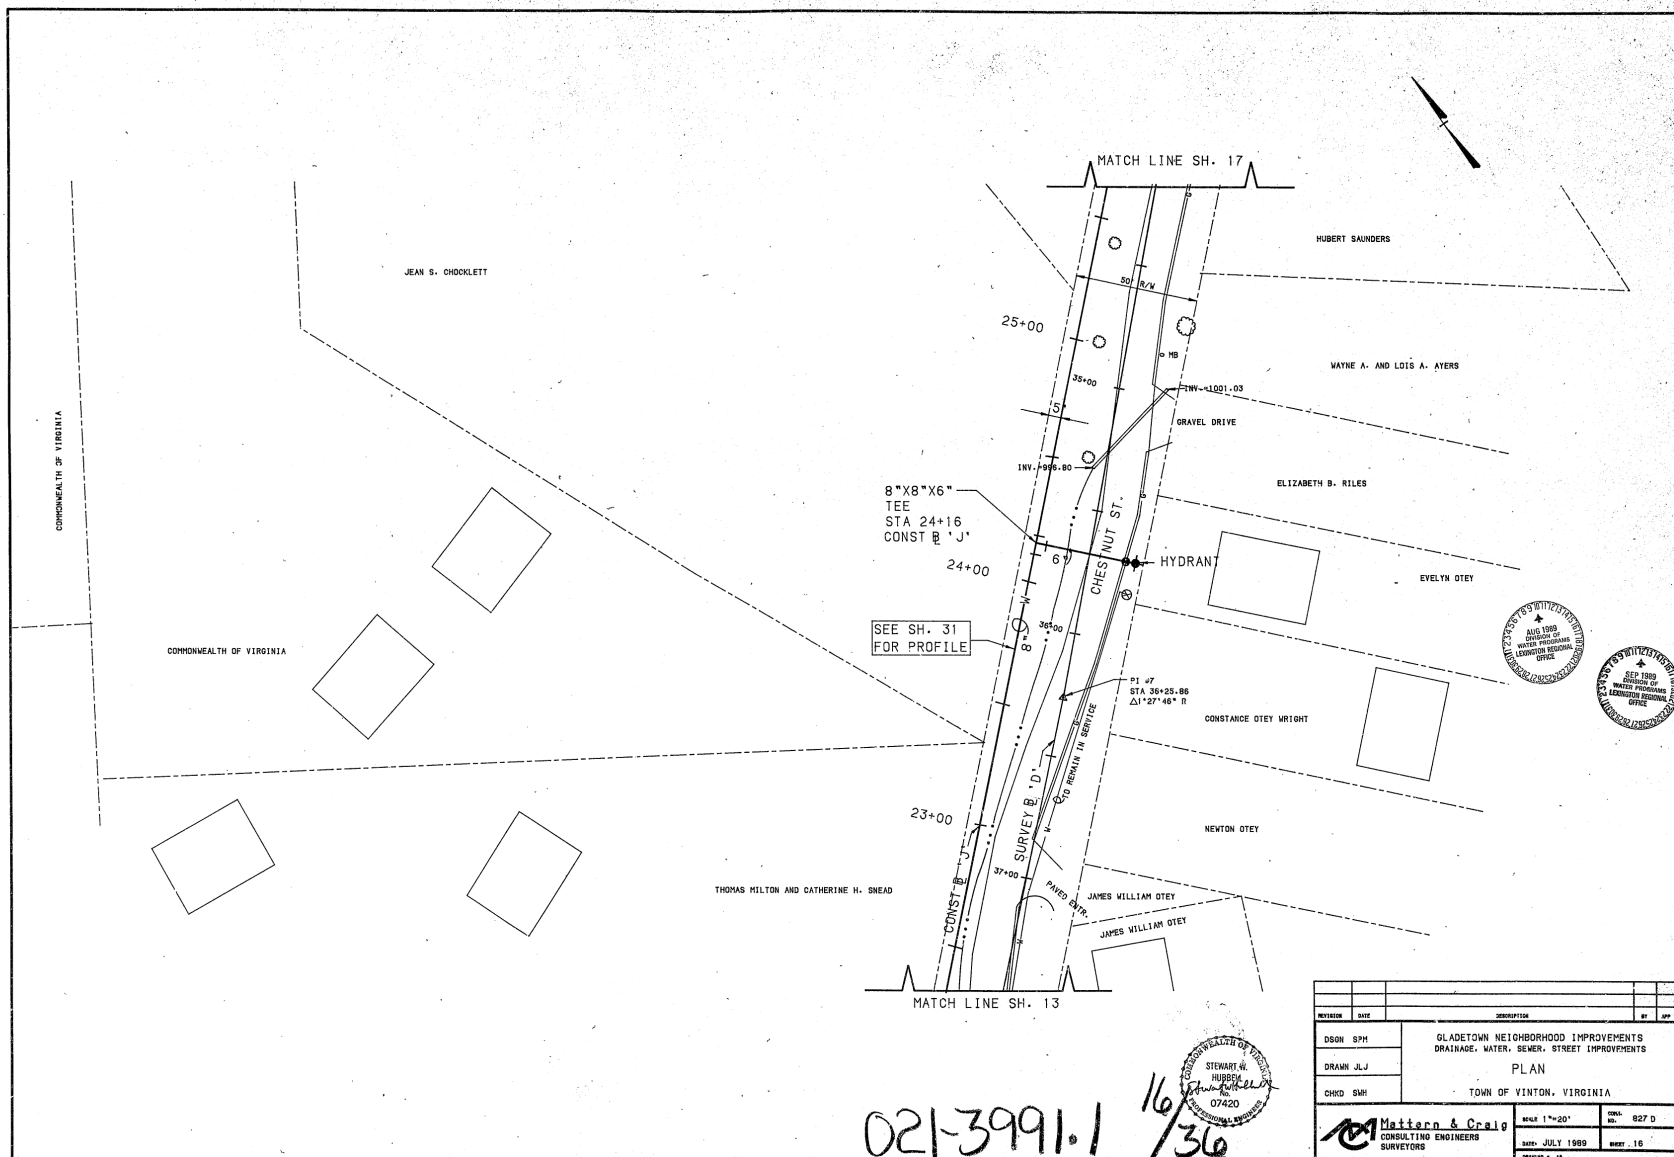

021-3991.1 16/36

REVISION	DATE	DESCRIPTION	BY	APP
DSGN	BPM	GLADETOWN NEIGHBORHOOD IMPROVEMENTS DRAINAGE, WATER, SEWER, STREET IMPROVEMENTS		
DRAWN	JLJ	PLAN		
CHGD	SMH	TOWN OF VINTON, VIRGINIA		
			SCALE 1"=20' DATE: JULY 1989 SHEET 16	