


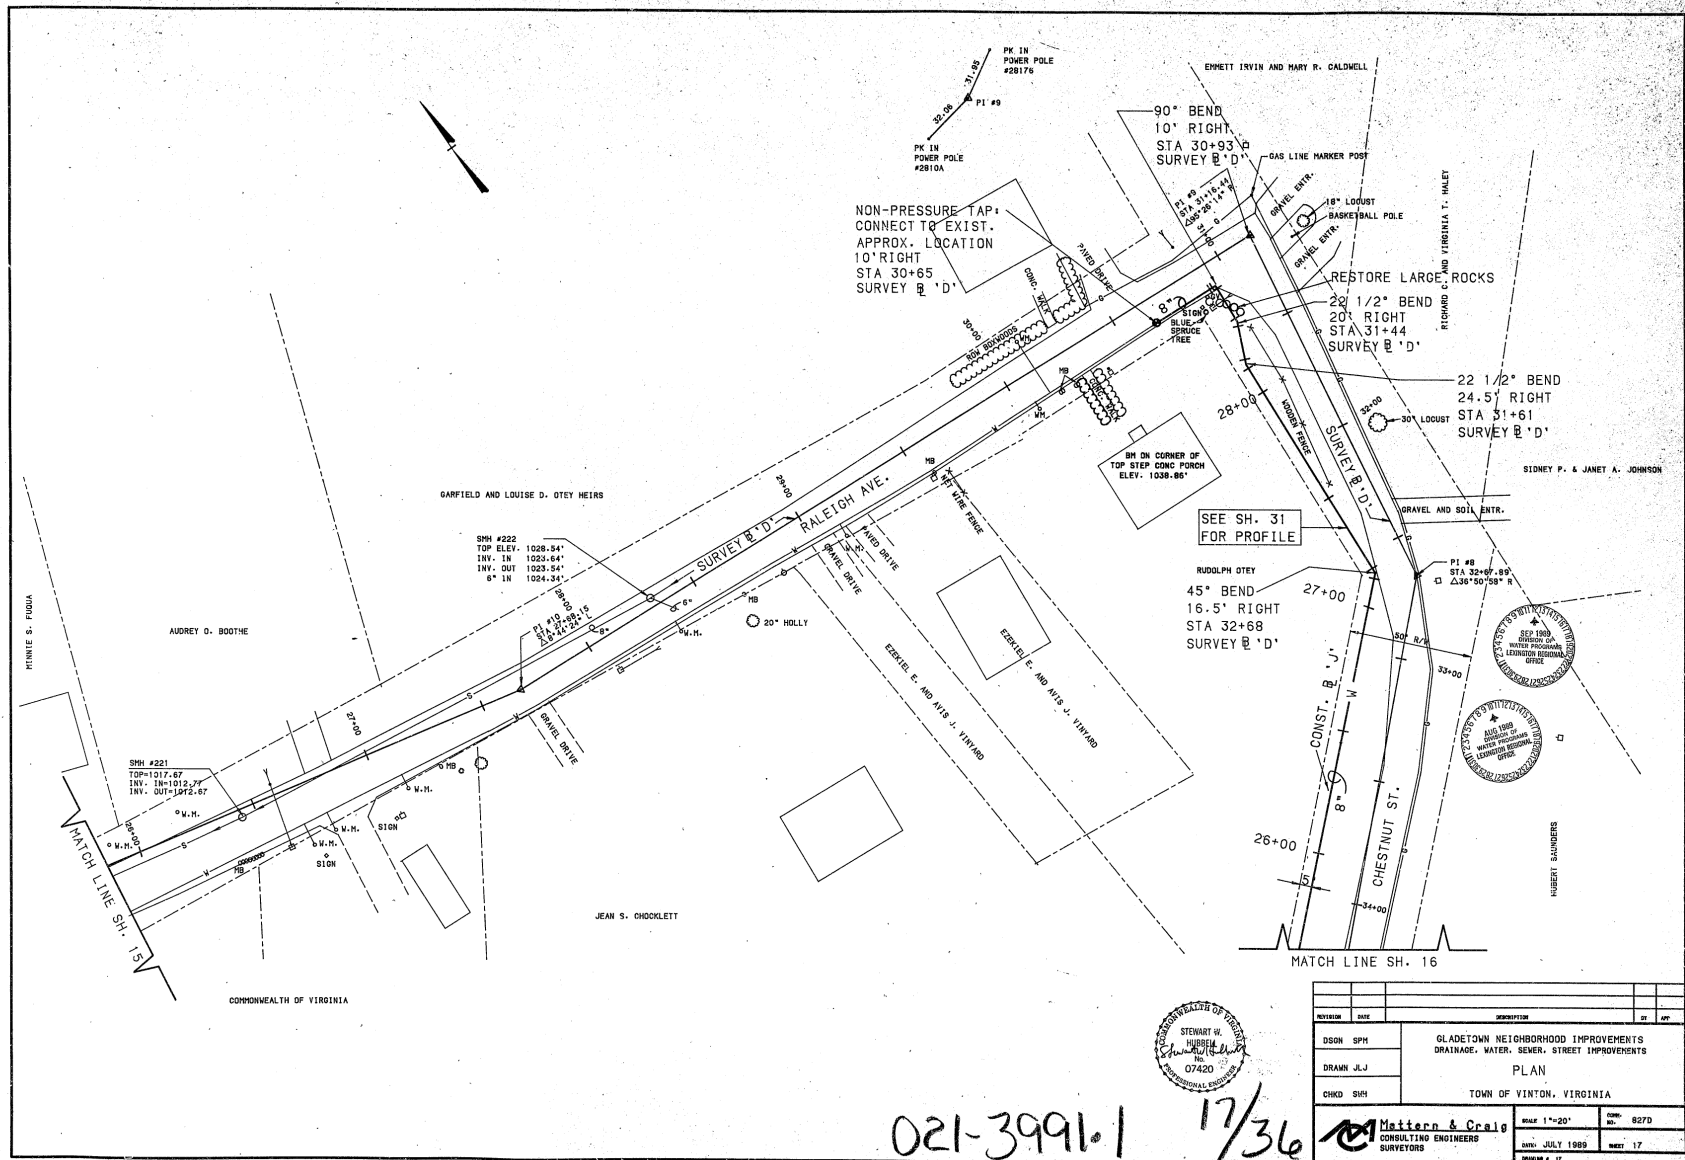

021-3991.1 17/36



REVISION	DATE	DESCRIPTION	BY	APP
DSGN	SPH	GLADTOWN NEIGHBORHOOD IMPROVEMENTS DRAINAGE, WATER, SEWER, STREET IMPROVEMENTS		
DRAWN	JLJ	PLAN		
CHKD	SHH	TOWN OF VINTON, VIRGINIA		
Matthew & Crabo CONSULTING ENGINEERS SURVEYORS		SCALE 1"=20' DATE: JULY 1999 SHEET 17	JOB NO. 6270 WEST 17	